




① SIDE ELEVATION (RIGHT)  
1:100

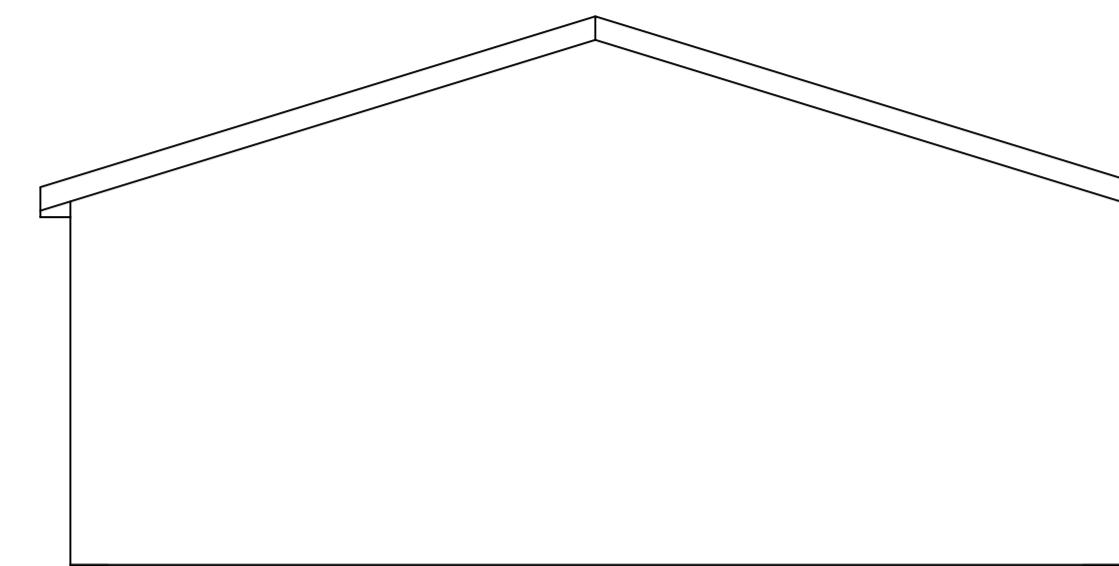


② SIDE ELEVATION (RIGHT)  
1:100

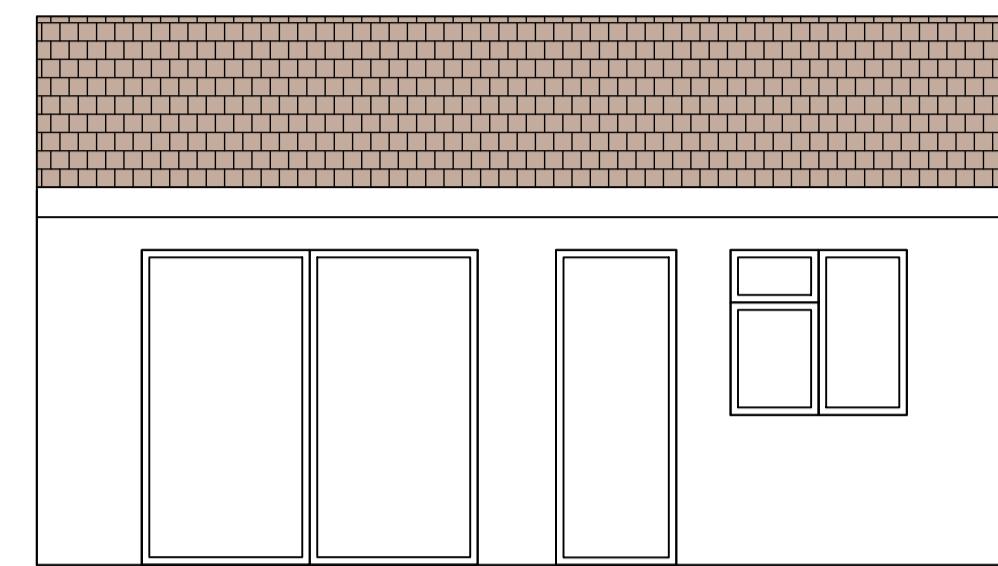

③ FRONT ELEVATION  
1:100

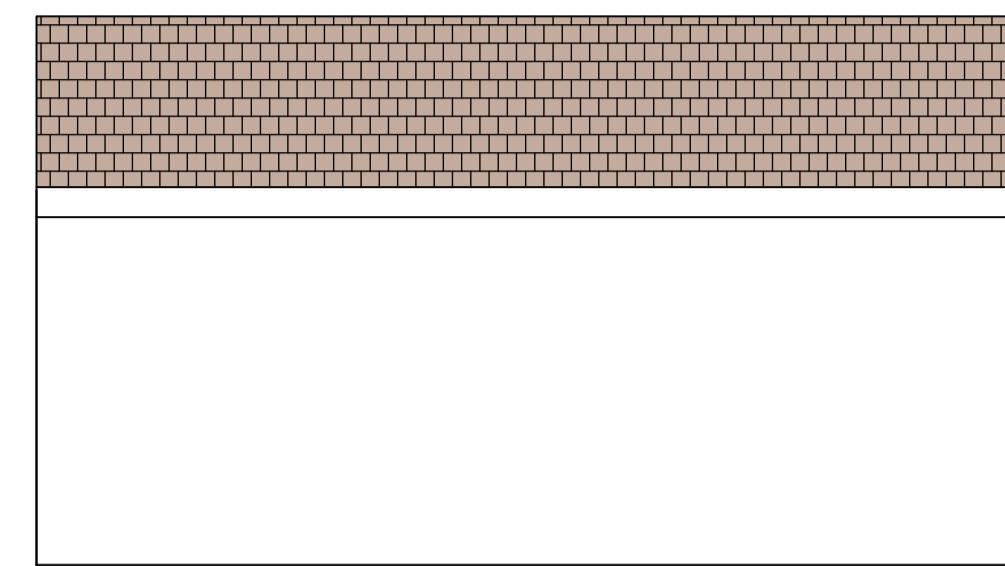

④ REAR ELEVATION  
1:100

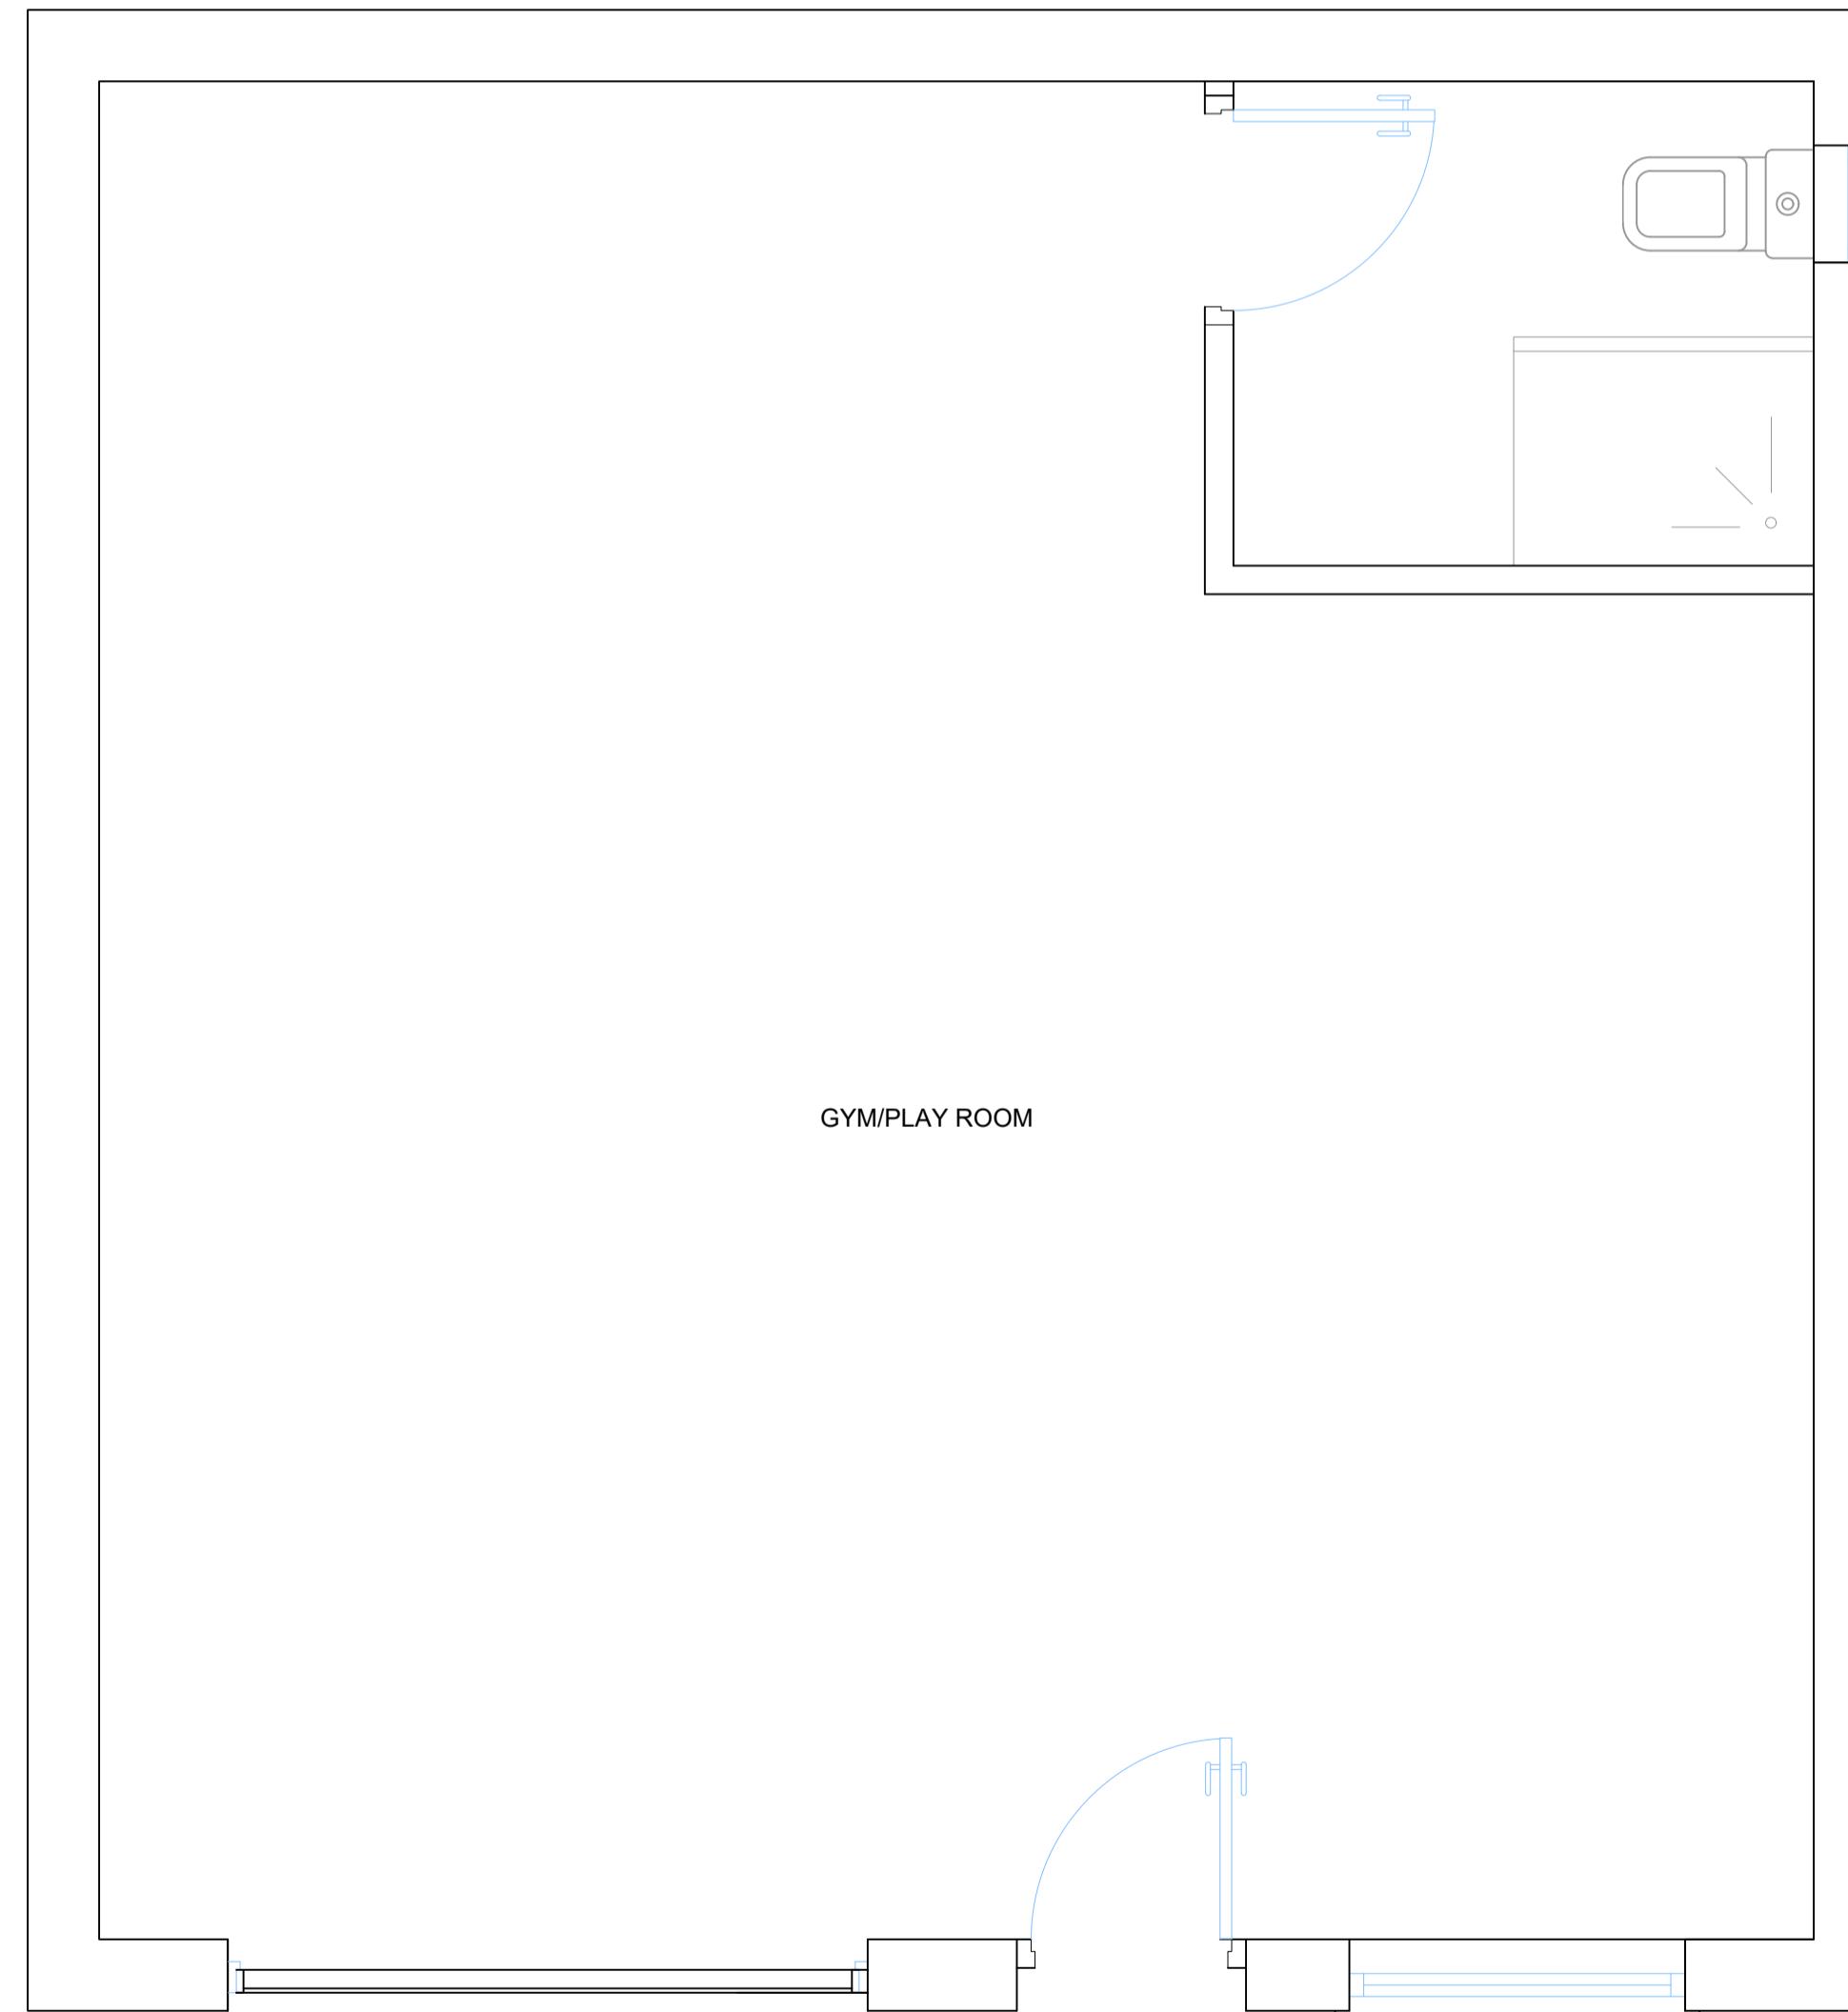

⑤ GROUND FLOOR PLAN  
1:50

P A D

PAD ARCHITECTURAL CONSULTANTS ltd

71 St Marks Road, Enfield, London EN1 1BJ  
padconsultants@gmail.com www.padconsultants.co.uk

TOWN PLANNING CONSULTANTS • BUILDING ENGINEERS • INTERIOR DESIGNERS • PARTY WALL SURVEYORS

0 1:50 1 2 3 4 5M

Project

OUTBUILDING - GYM/PLAY ROOM

Client

34 Hercules Rd,  
Uxbridge  
UB10 9NA

Drawing Title

PROPOSED PLAN and ELEVATIONS @ 1:50

Scale 1:100 and 1:50  
Drawn Checked Authorised  
@ A1 SDS -- -- --  
MAY 2025

Drawing Number MAY25\_34HR\_05 Rev A