



① FRONT ELEVATION
1:100




② SIDE ELEVATION (RIGHT)
1:100

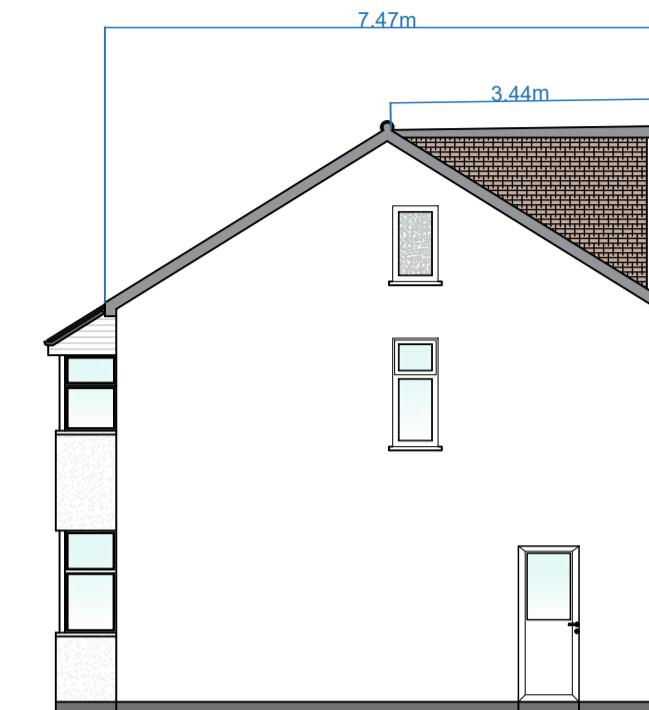

③ REAR ELEVATION
1:100

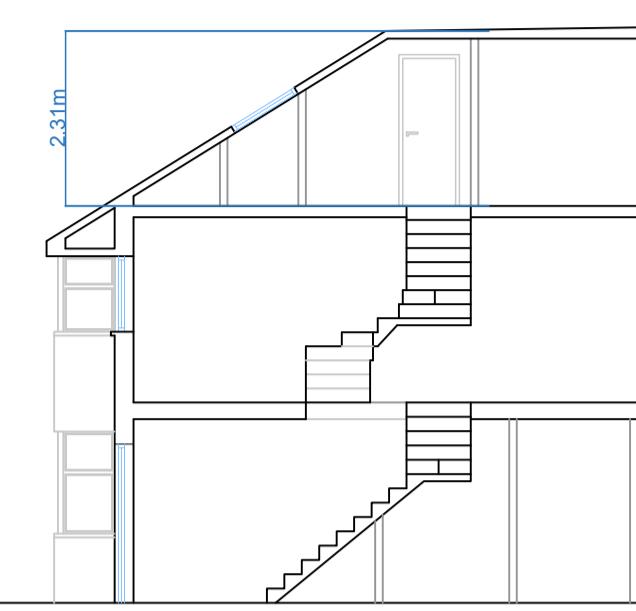

④ SECTION A-A
1:100

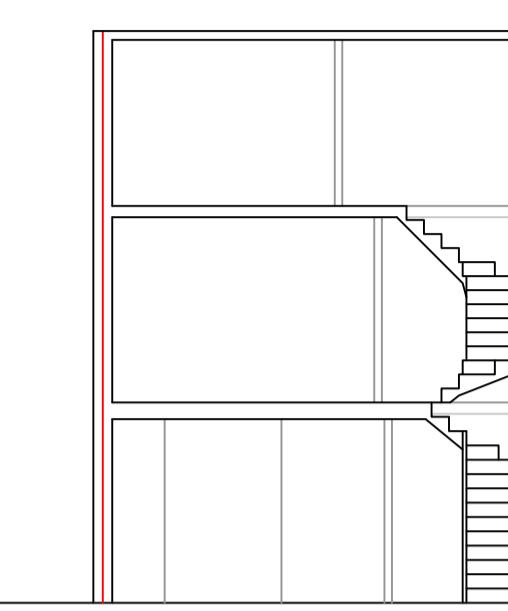


⑤ SECTION B-B
1:100




GABLE
 $7.47 \times 2.31 \times 3.75 = 10.78m^3$
6

DORMER
 $5.63 \times 2.15 \times 3.44 = 20.82m^3$
2


TOTAL = 31.6m³

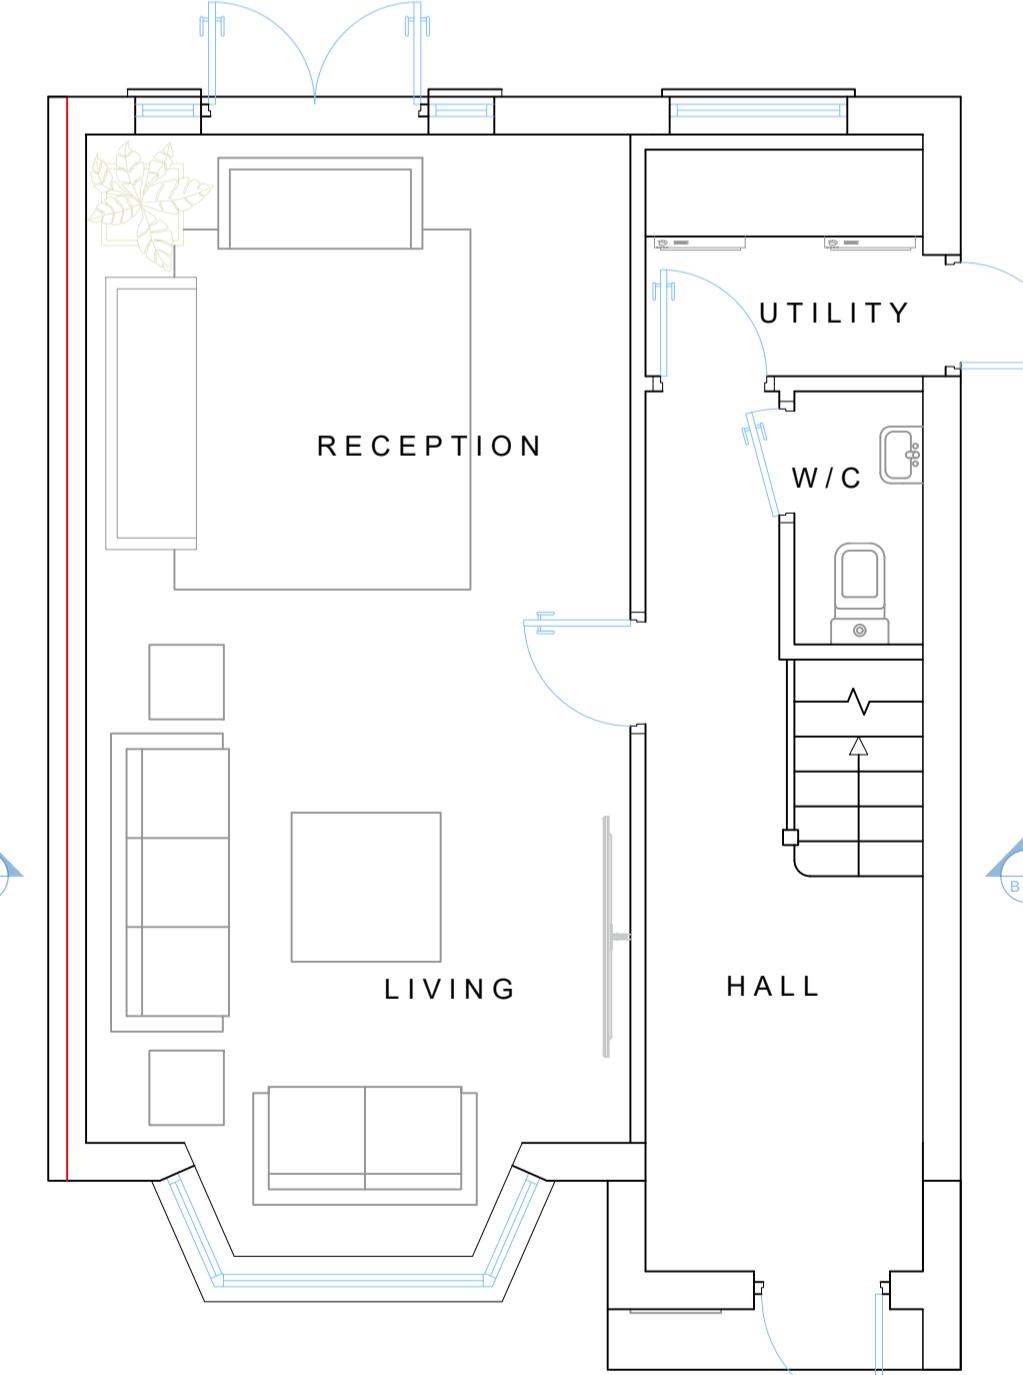


⑥ GROUND FLOOR PLAN
1:50

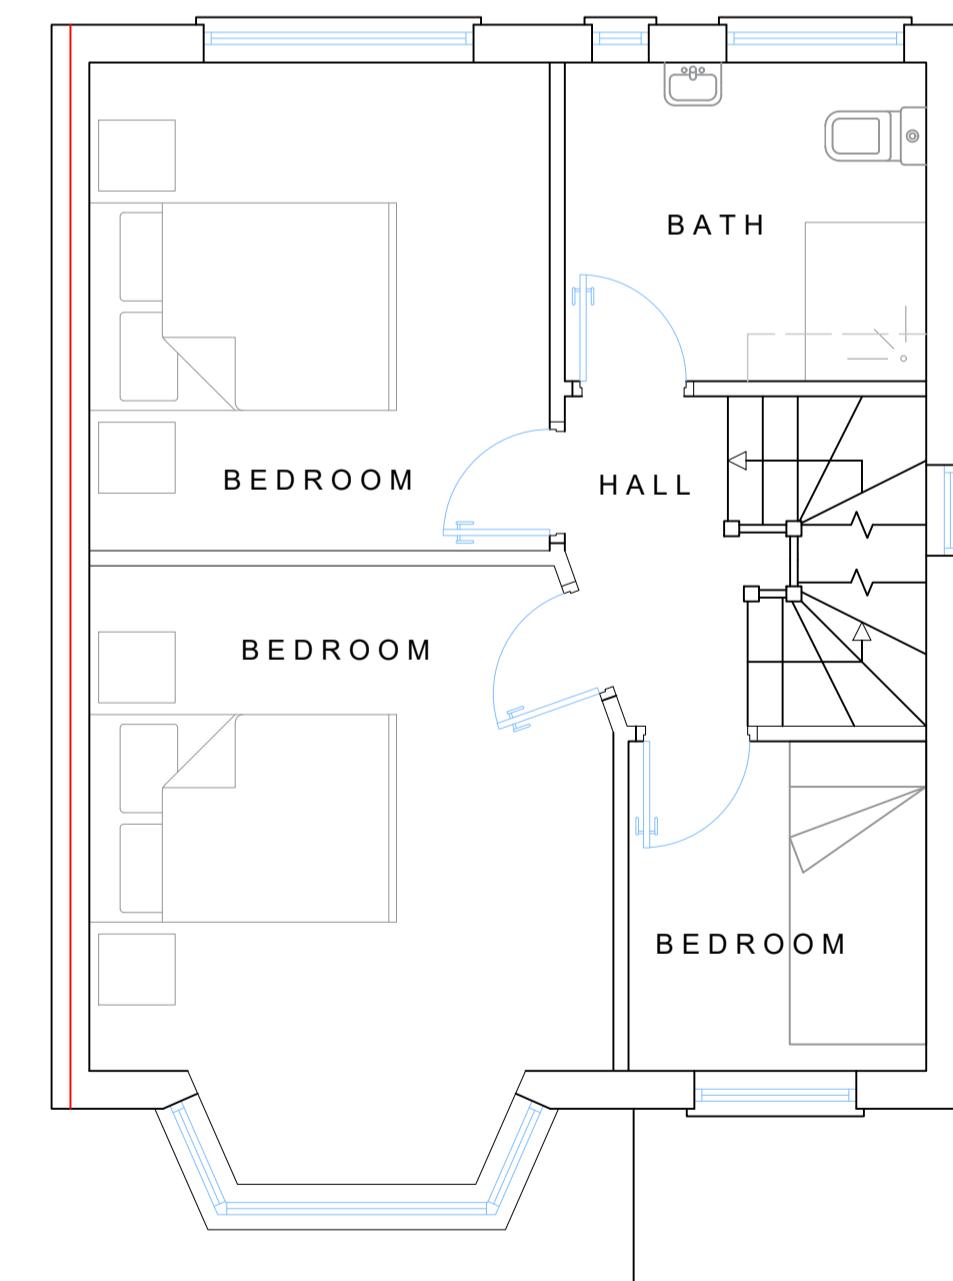

⑦ FIRST FLOOR PLAN
1:50

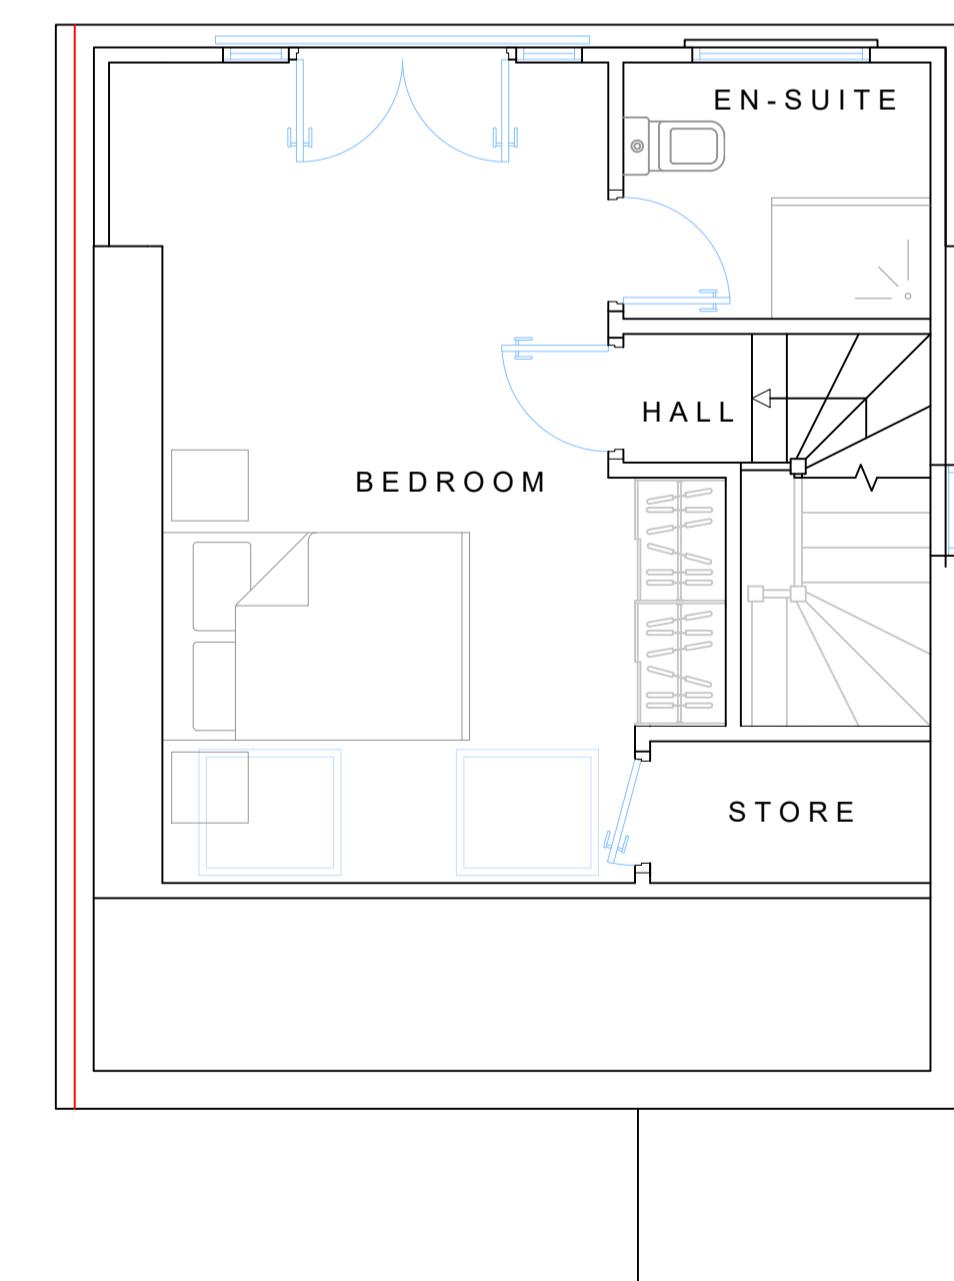

⑧ LOFT FLOOR PLAN
1:50

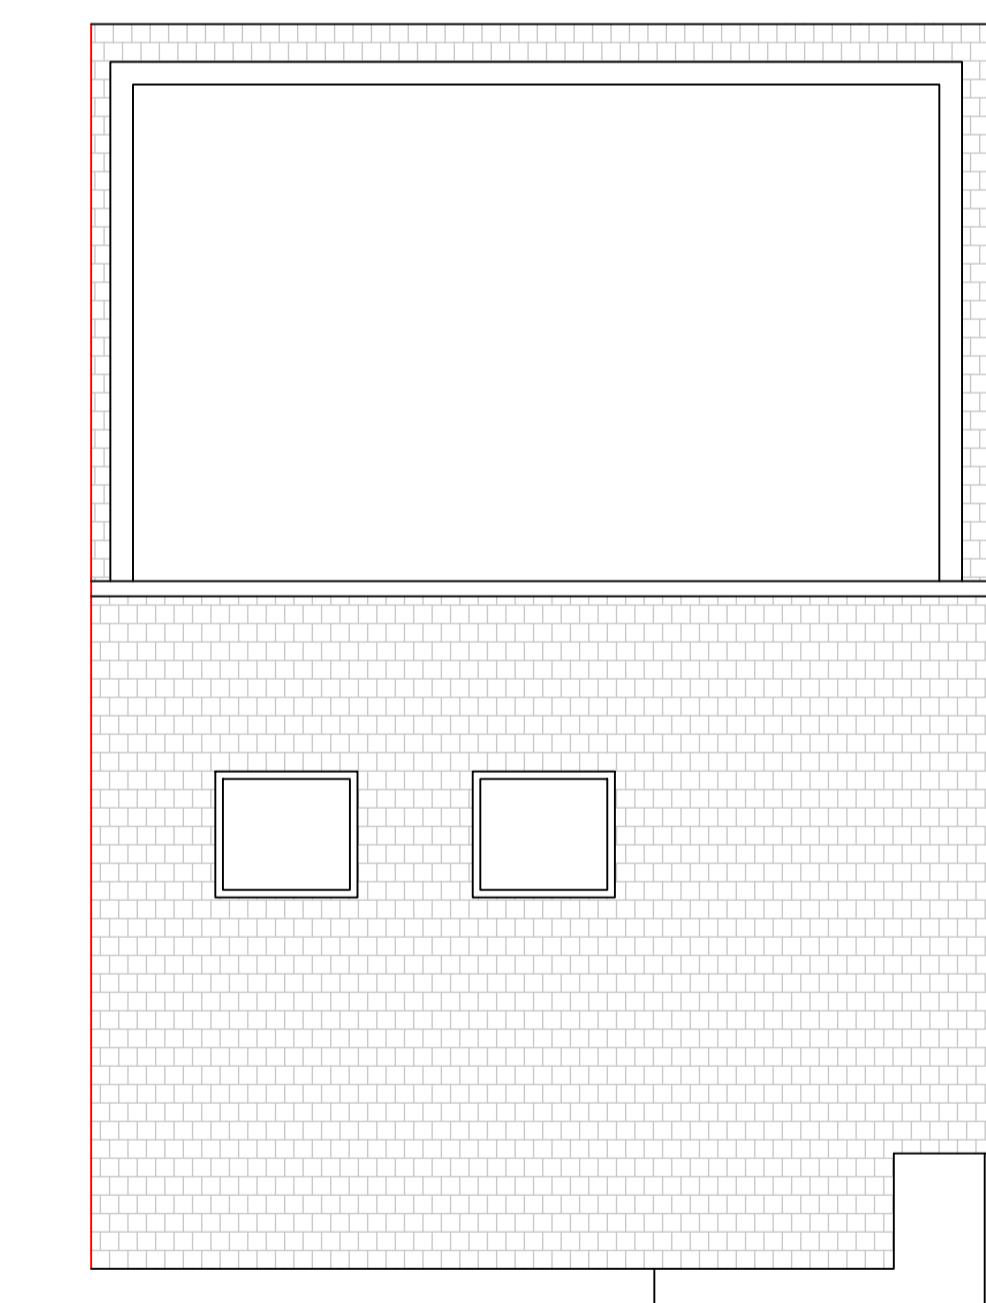

⑨ ROOF PLAN
1:50

Project
6m Rear Ground Extension
Loft Extension

Client
34 Hercies Rd,
Uxbridge
UB10 9NA

Drawing Title
PROPOSED GROUND FLOOR PLAN @ 1:50
PROPOSED FIRST FLOOR PLAN @ 1:50
PROPOSED LOFT FLOOR PLAN @ 1:50
PROPOSED ROOF PLAN @ 1:50
PROPOSED FRONT ELEVATION @ 1:100
PROPOSED SIDE ELEVATION @ 1:100
PROPOSED REAR ELEVATION @ 1:100
PROPOSED SECTIONS @ 1:100

Scale 1:50 / 1:100 @ A1 SDS	Drawn --	Checked --	Authorised --
SEPT2025	--	--	--

Drawing Number SEPT25_34HR_03	Rev -
----------------------------------	----------