

Proposed Extension



Block Plan

0 5 10 15 20 25
metres 1:500 scale



Site Location

0 10 20 30 40 50
metres 1:1250 scale

Dimensions to be verified on site
DO NOT SCALE FROM THIS DRAWING.
Any areas indicated on this drawing are for guidance only. No responsibility is taken for their accuracy.


This drawing is the property of **Design Workshop Consultant Ltd**. Copyright is reserved by them and the drawing is issued on the condition that it is not copied, reproduced, retained or disclosed to any unauthorized person, either wholly or in part without the consent in writing of **Design Workshop Consultant Ltd**.

Site Address:

33 Cedar Avenue
Ruislip
HA4 6UJ

Title:

Block and Location
Plans

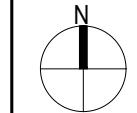

Scale: 1:500, 1:1250

Paper Size: A3







Rev A	Date 02.08.23	Comments Reduce rear extension size as per request
-------	---------------	--

Drawn By: AS

Job Ref: 23014

Date: Jan 2023

Drawing No. PL - 01 Rev - A

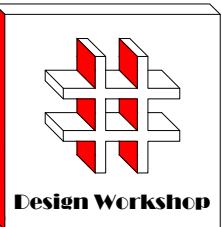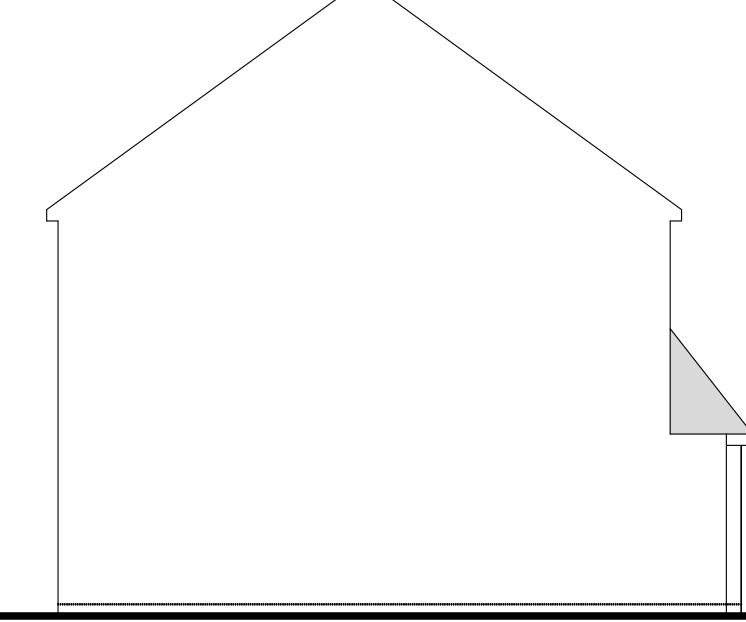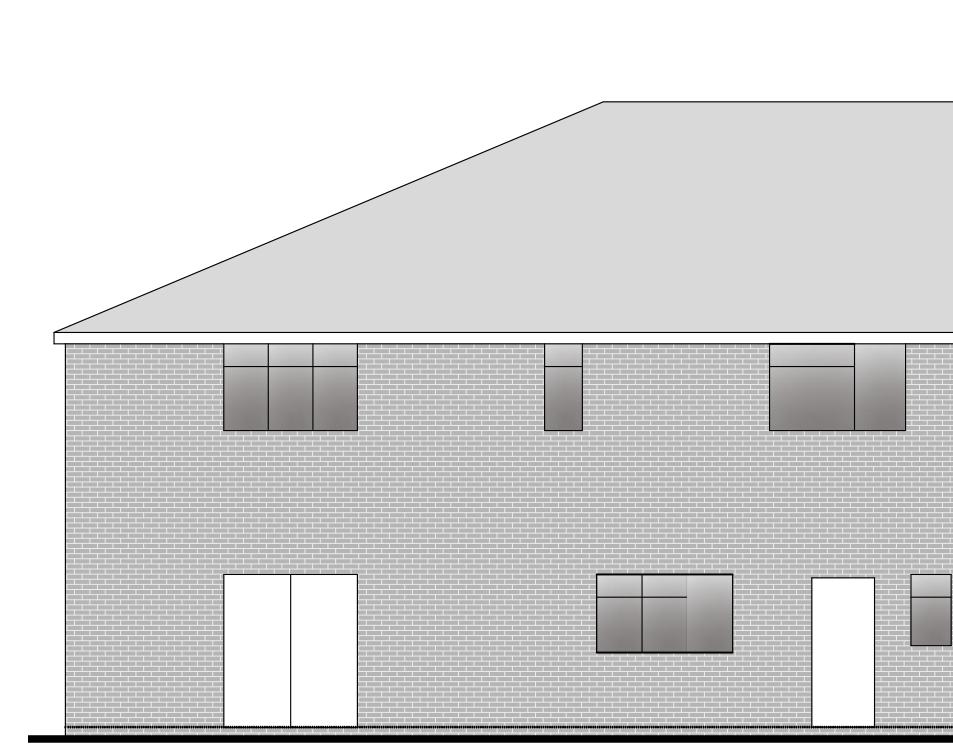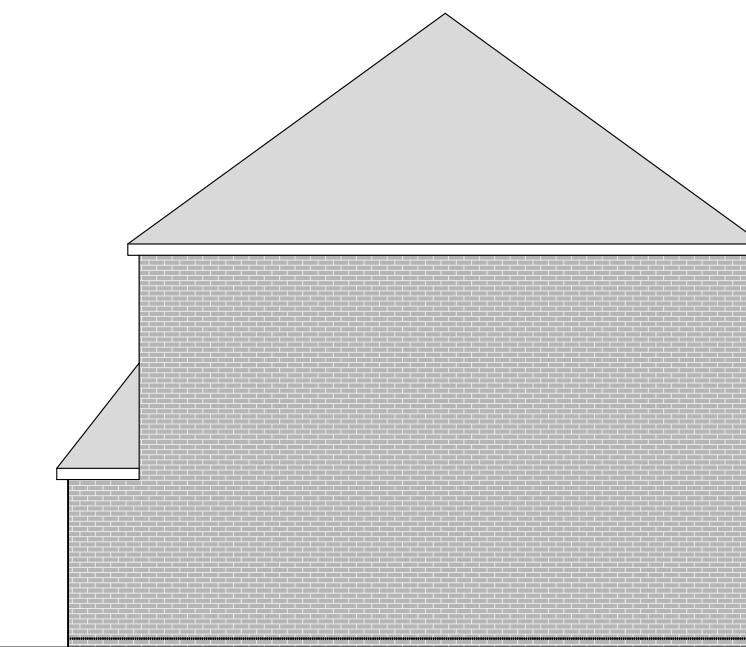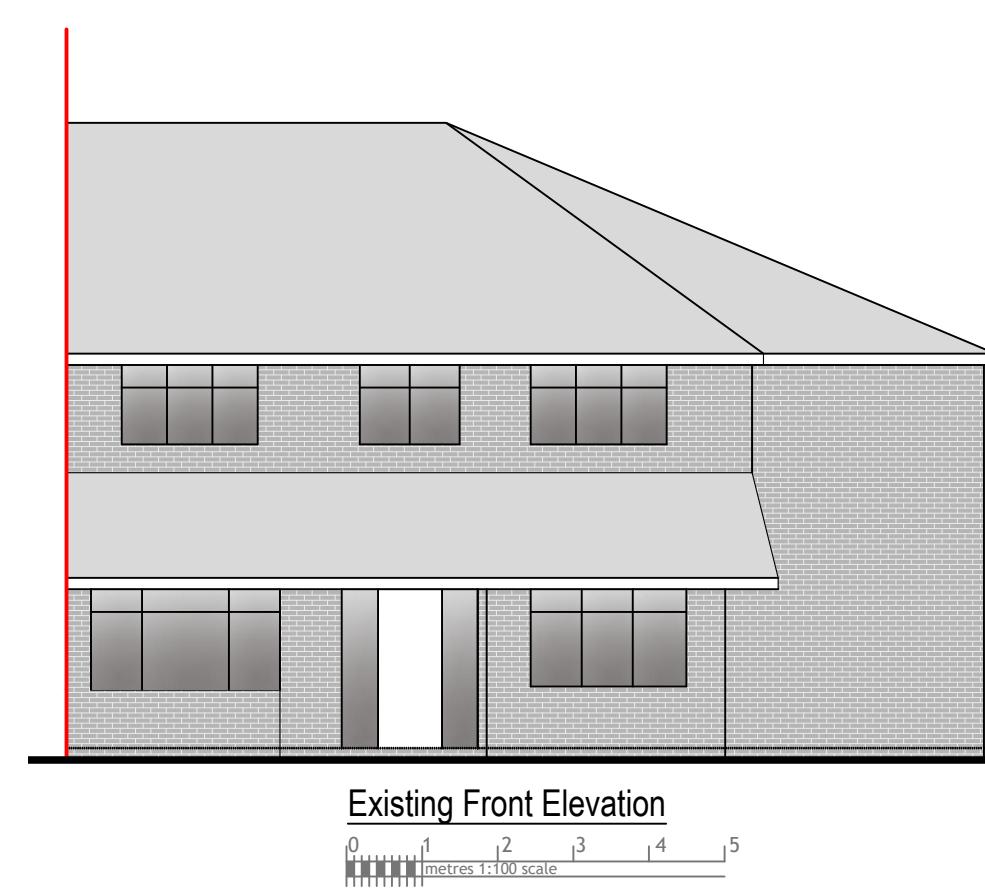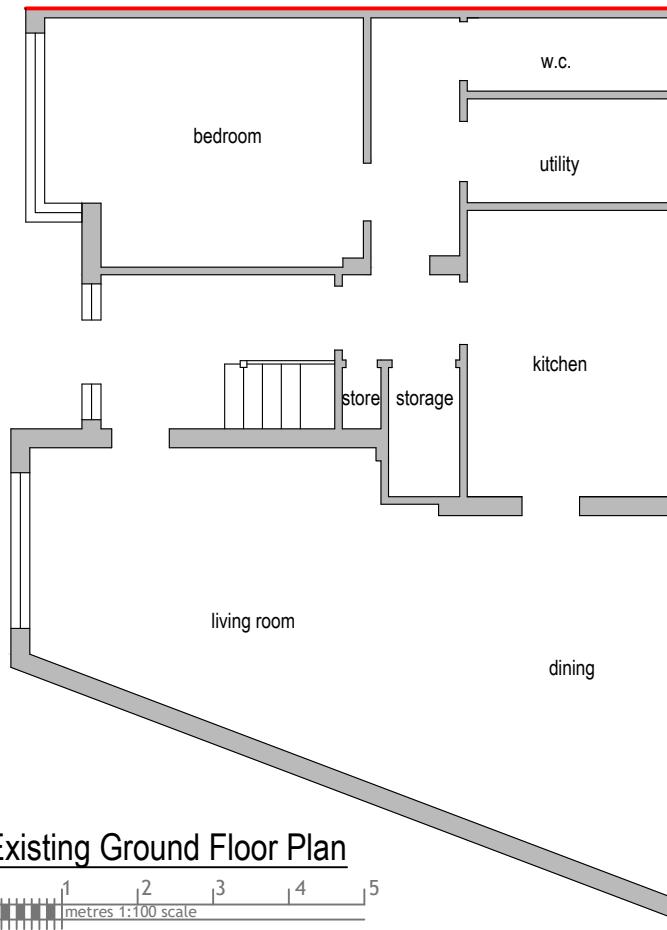

Dimensions to be verified on site
DO NOT SCALE FROM THIS DRAWING.
Any areas indicated on this drawing are for guidance only. No responsibility is taken for their accuracy.

This drawing is the property of **Design Workshop Consultant Ltd**. Copyright is reserved by them and the drawing is issued on the condition that it is not copied, reproduced, retained or disclosed to any unauthorized person, either wholly or in part without the consent in writing of **Design Workshop Consultant Ltd**.

Site Address:

33 Cedar Avenue
Ruislip
HA4 6UJ

Title:


Existing Elevations & Ground Floor Plan

Scale: 1:100

Paper Size: A3

Rev	Date	Comments
-----	------	----------

Drawn By: AS
Job Ref: 23014
Date: Jan 2023
Drawing No. PL - 02

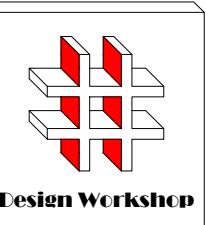

Design Workshop

Dimensions to be verified on site
DO NOT SCALE FROM THIS DRAWING.
Any areas indicated on this drawing are for guidance only. No responsibility is taken for their accuracy.

This drawing is the property of **Design Workshop Consultant Ltd**. Copyright is reserved by them and the drawing is issued on the condition that it is not copied, reproduced, retained or disclosed to any unauthorized person, either wholly or in part without the consent in writing of **Design Workshop Consultant Ltd**.

Site Address:

33 Cedar Avenue
Ruislip
HA4 6UJ

Title:

Proposed Ground Floor Plan


Scale:

1:50

Paper Size:

A3


Rev A	Date 02.08.23	Comments Reduce rear extension size as per request
-------	---------------	--

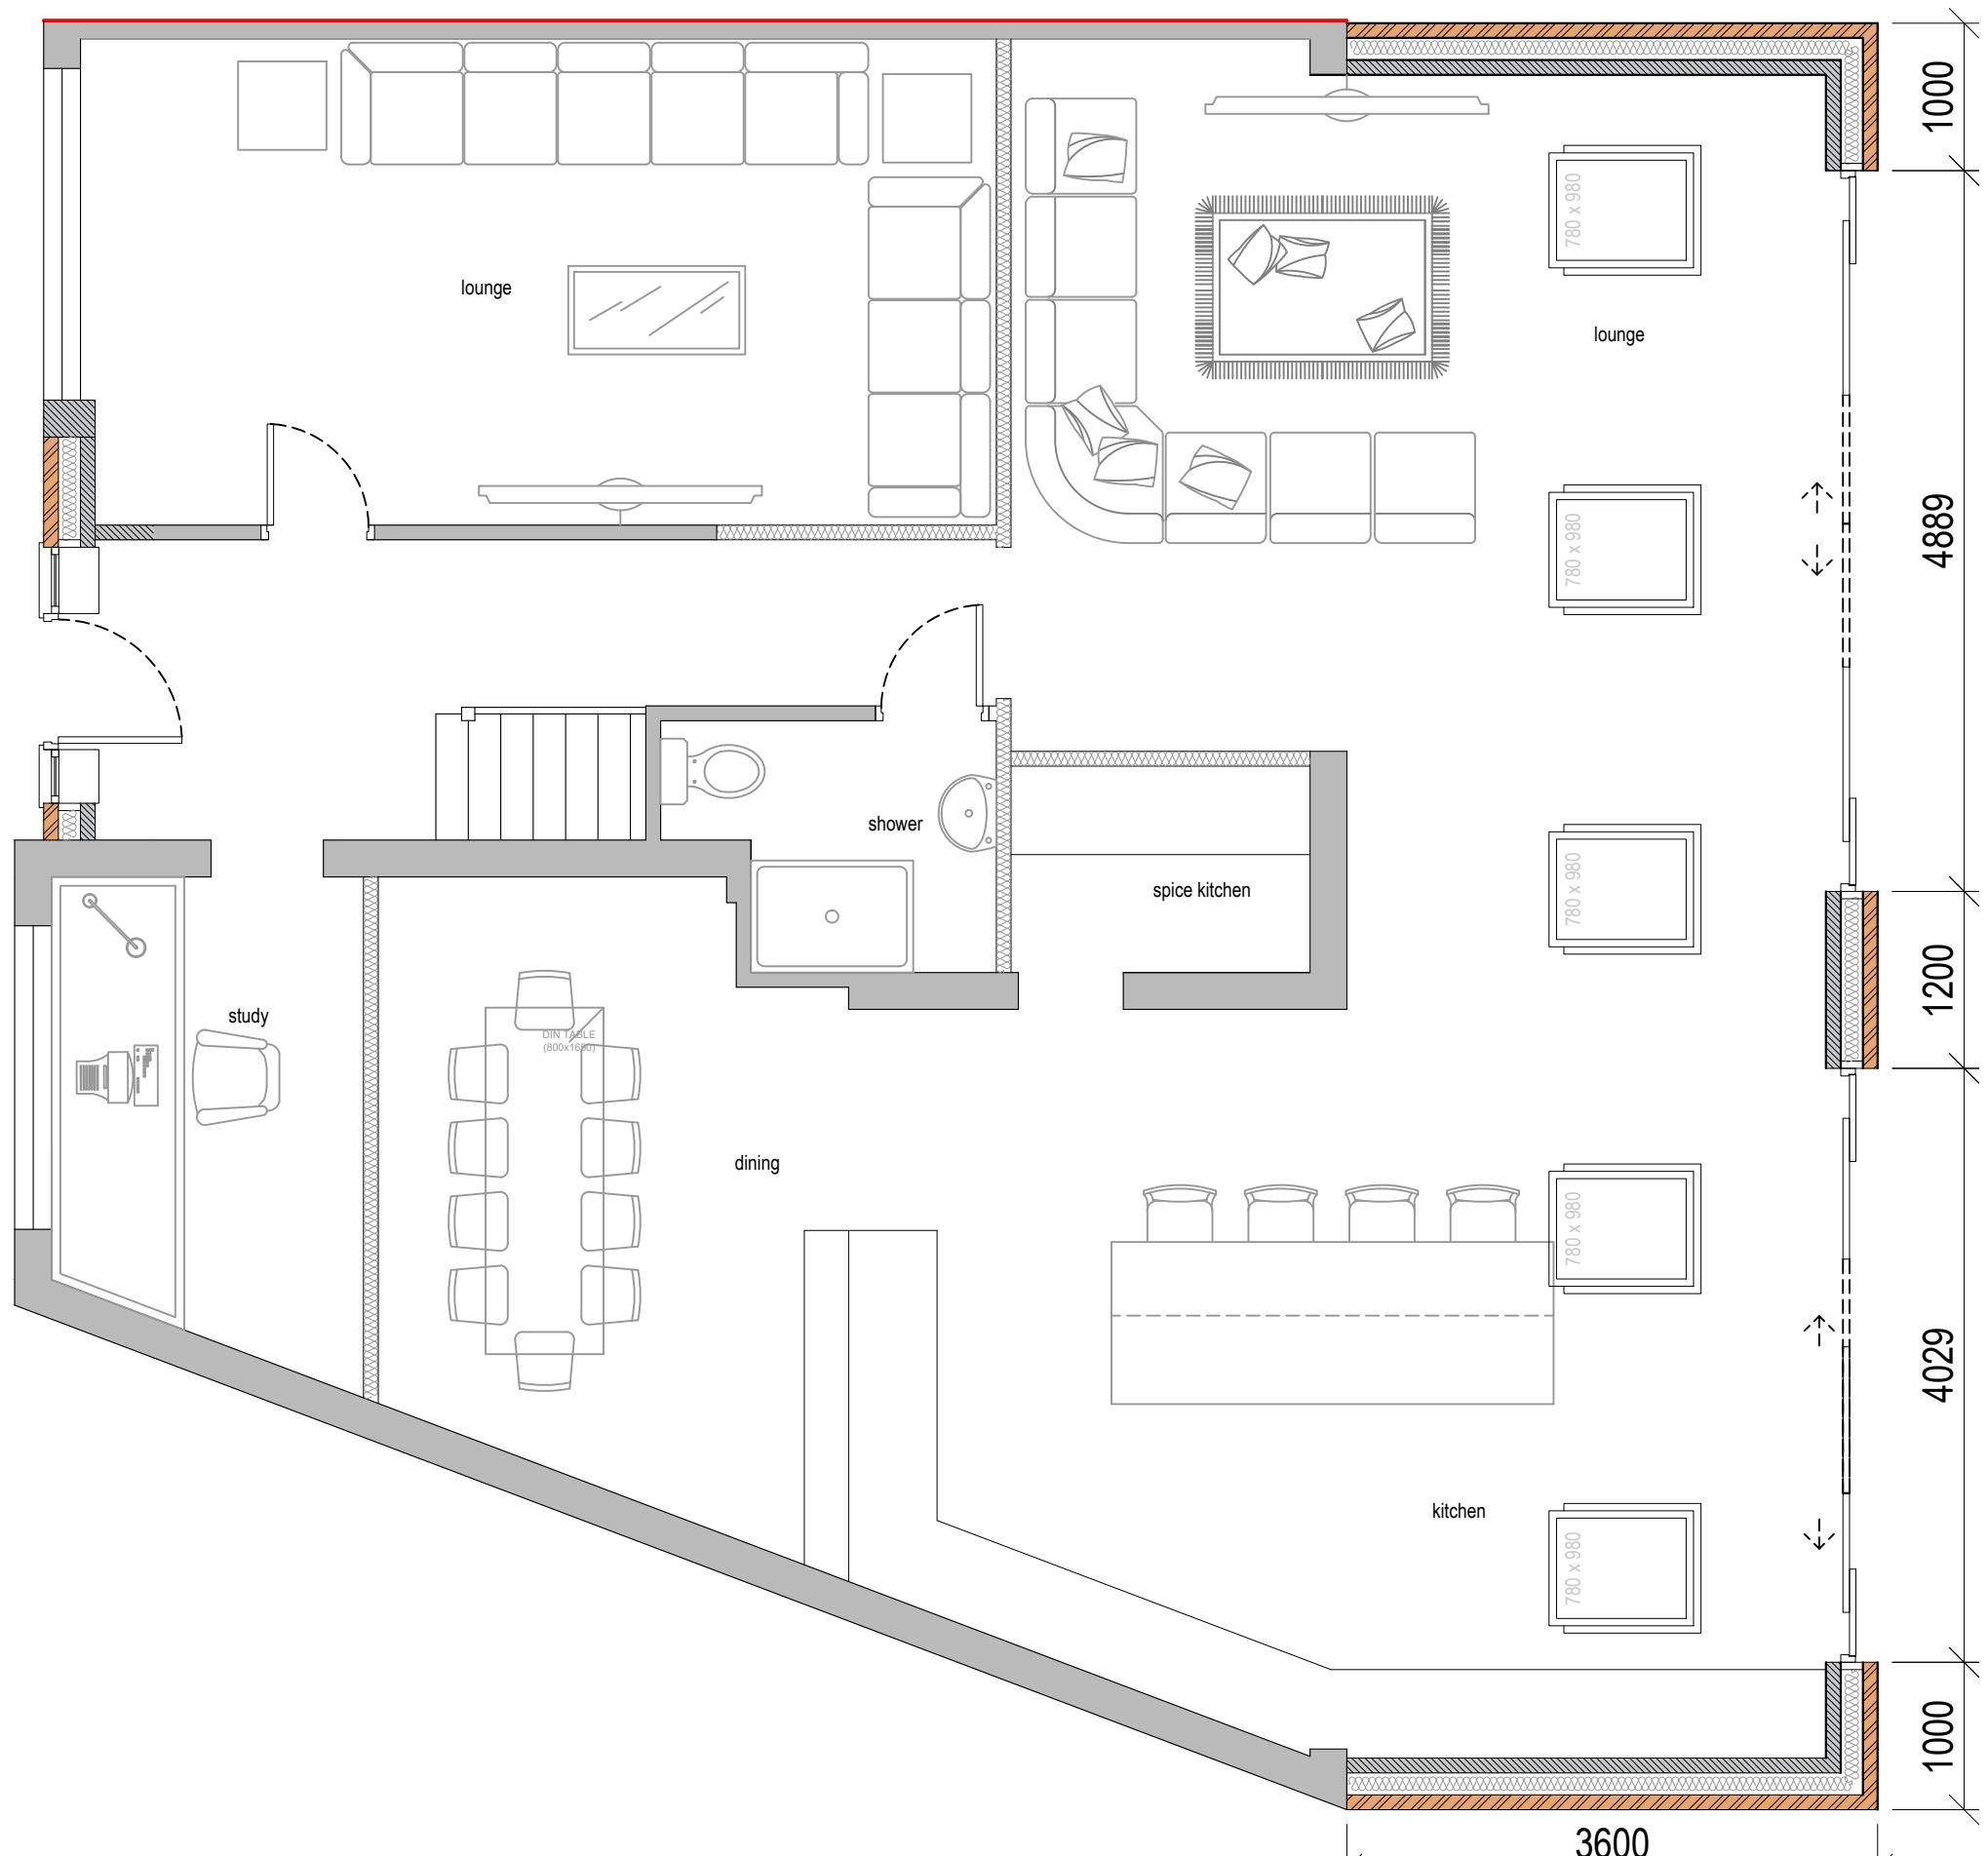

Proposed Ground Floor Plan

0 0.5 1.0 1.5 2.0 2.5
metres 1:50 scale

Drawn By: AS
Job Ref: 23014
Date: Jan 2023
Drawing No. PL - 03 Rev - A

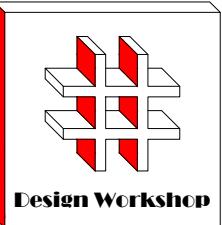

Dimensions to be verified on site
DO NOT SCALE FROM THIS DRAWING.
Any areas indicated on this drawing are for guidance only. No responsibility is taken for their accuracy.

This drawing is the property of **Design Workshop Consultant Ltd**. Copyright is reserved by them and the drawing is issued on the condition that it is not copied, reproduced, retained or disclosed to any unauthorized person, either wholly or in part without the consent in writing of **Design Workshop Consultant Ltd**.

Site Address:

33 Cedar Avenue
Ruislip
HA4 6UJ

Title:

Proposed Elevations

Scale: 1:100


Paper Size: A3

Rev A	Date 02.08.23	Comments Reduce rear extension size as per request
-------	---------------	--



Proposed Front Elevation

0 1 2 3 4 5
metres 1:100 scale

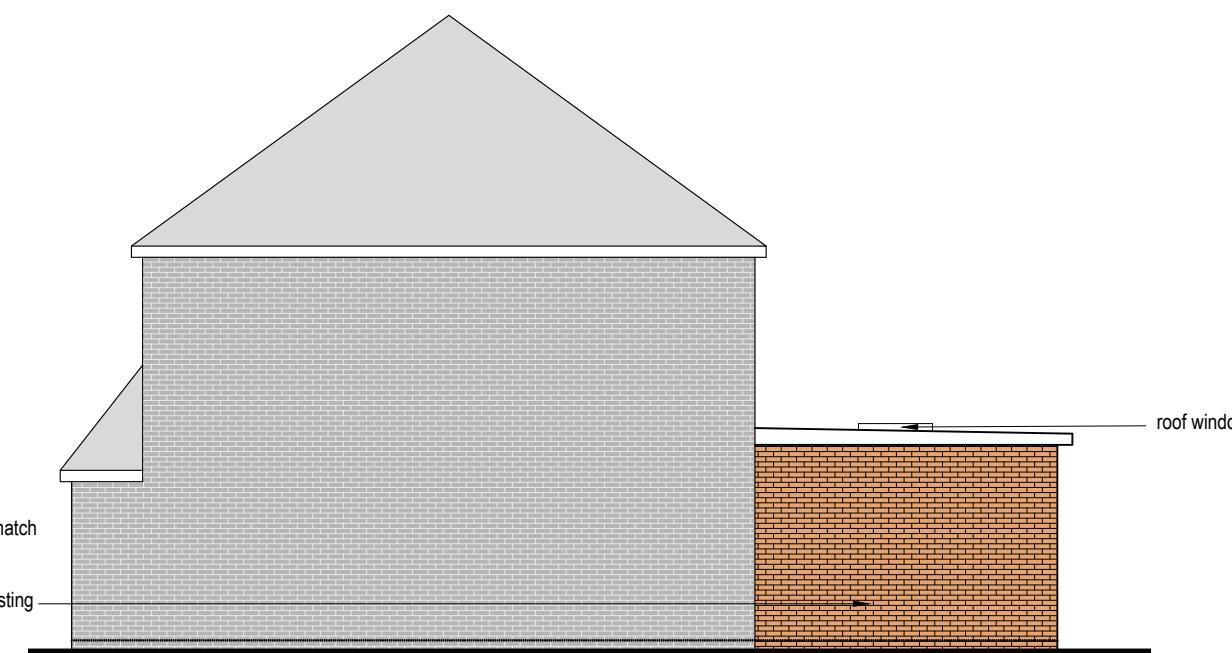


Proposed Side Elevation

0 1 2 3 4 5
metres 1:100 scale



Proposed Rear Elevation

0 1 2 3 4 5
metres 1:100 scale

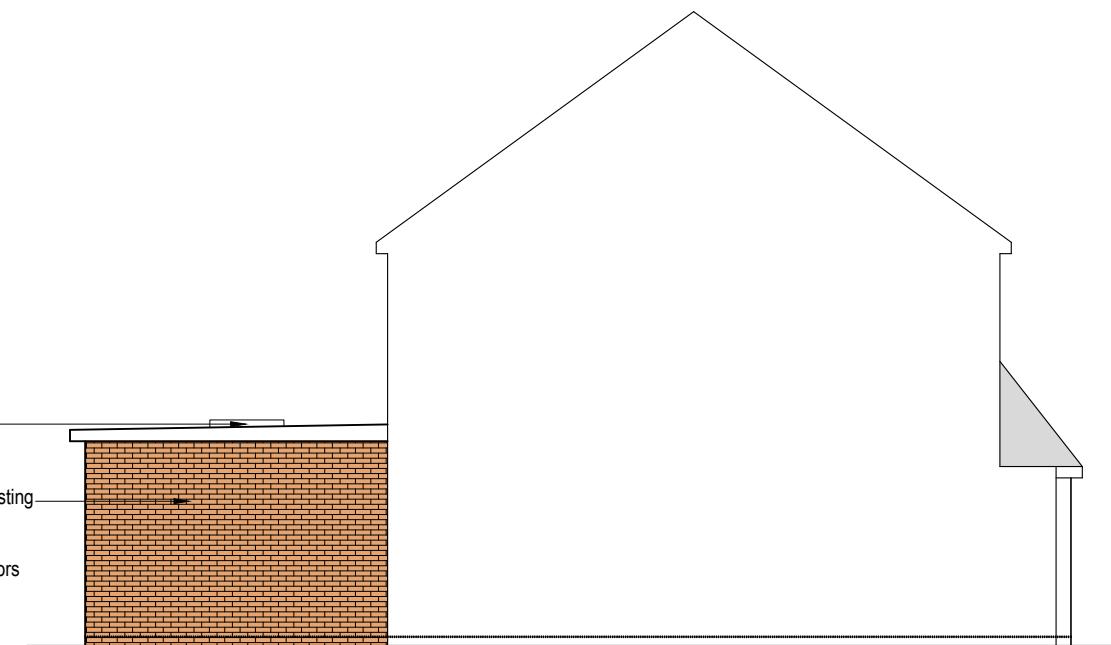

Proposed Side Elevation (neighbouring)

0 1 2 3 4 5
metres 1:100 scale

Drawn By: AS

Job Ref: 23014

Date: Jan 2023

Drawing No. PL - 04 Rev - A