




PROPOSED FRONT ELEVATION  
SCALE 1:100

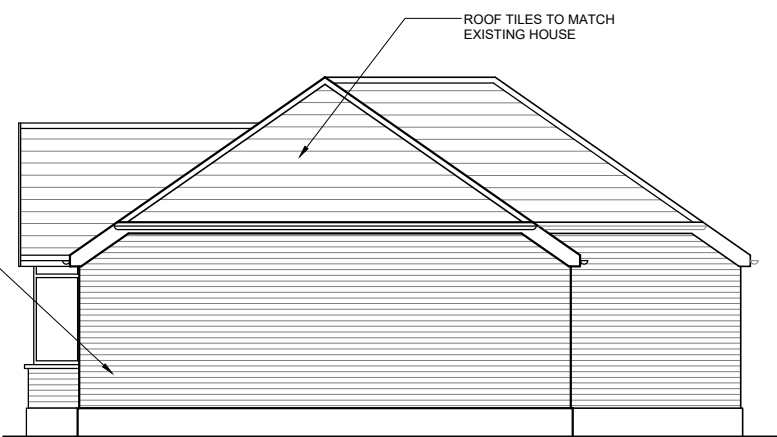


PROPOSED SIDE ELEVATION (SOUTH WEST)  
SCALE 1:100

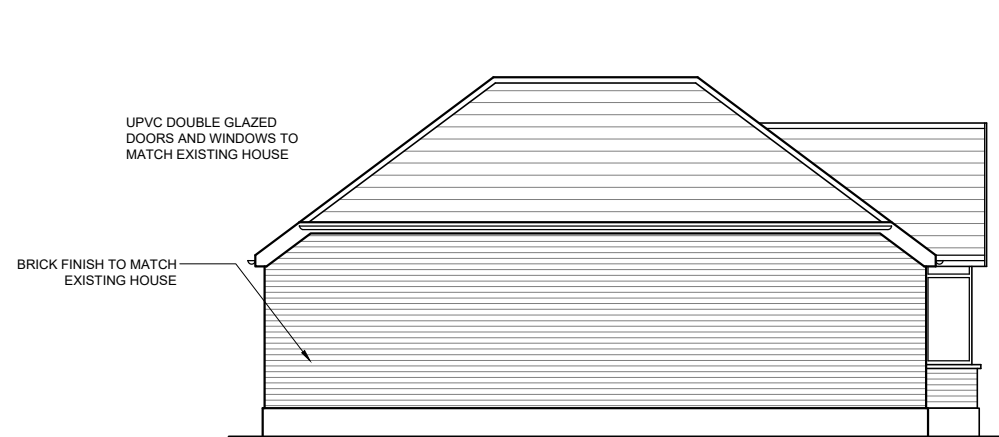


PROPOSED SIDE ELEVATION (NORTH EAST)  
SCALE 1:100

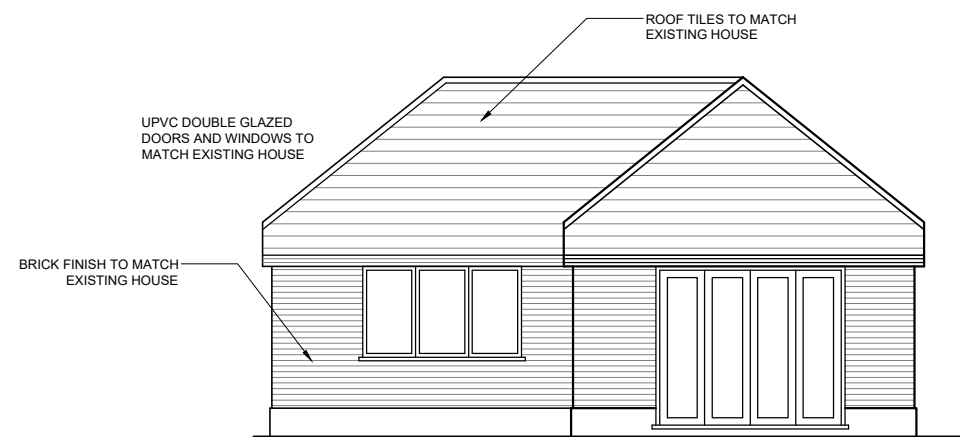


PROPOSED REAR ELEVATION  
SCALE 1:100

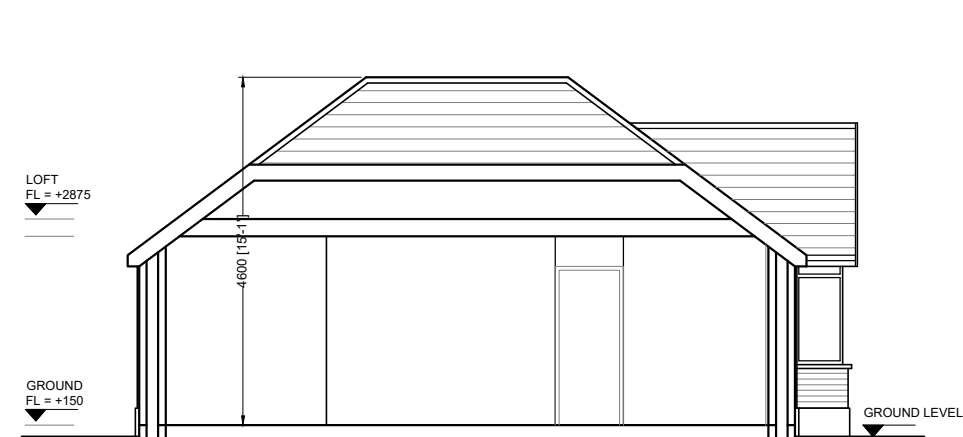


PROPOSED SECTION AT AA  
SCALE 1:100

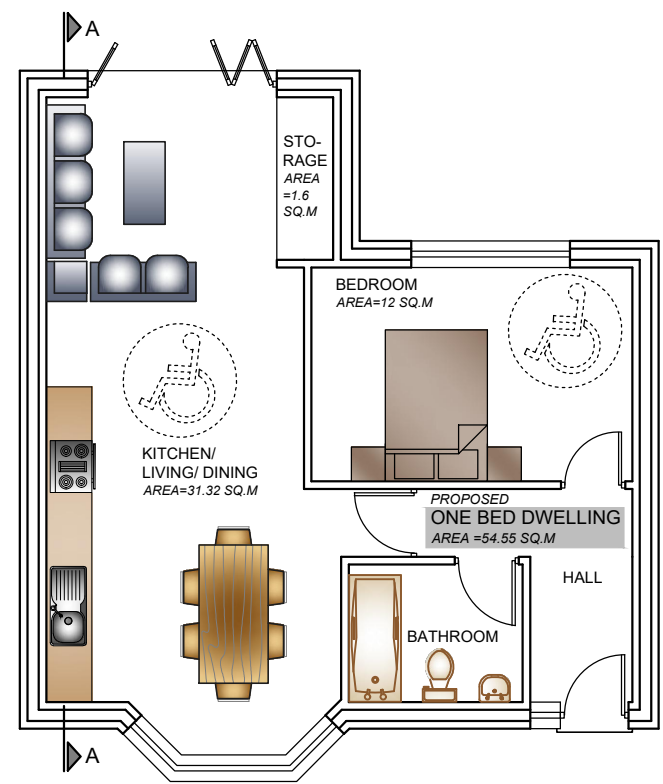

PROPOSED GROUND FLOOR PLAN  
SCALE 1:100

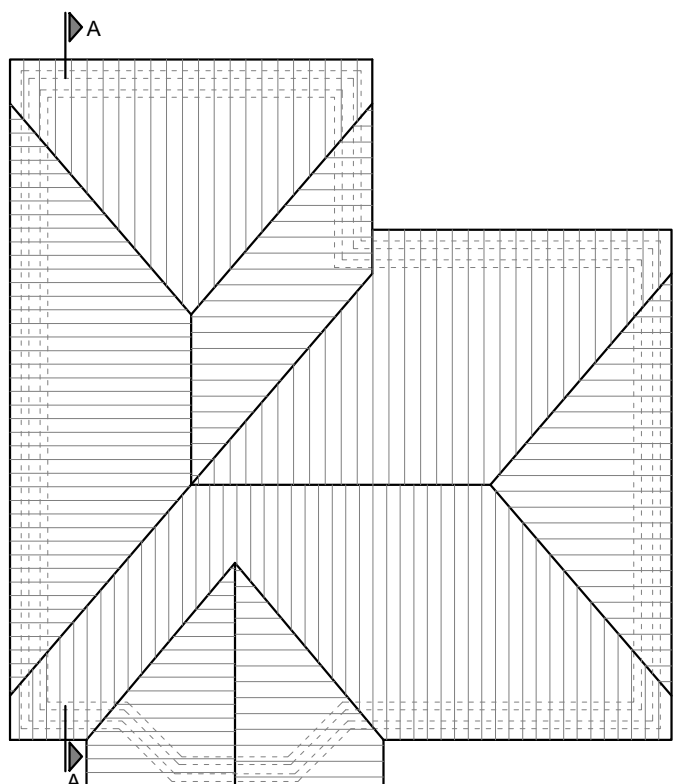

PROPOSED ROOF PLAN  
SCALE 1:100

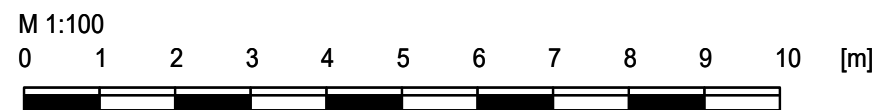

KOMPASLONDON WILL NOT BE RESPONSIBLE FOR THE CONTRACT AFTER HAVING OBTAINED PLANNING PERMISSION AND/ OR BUILDING REGULATION APPROVALS AND THAT THERE CAN BE NO GUARANTEE THAT PLANNING PERMISSION OR BUILDING REGULATION WILL BE OBTAINED. ANY WORKS WHICH ARE STARTED BEFORE APPROVALS WILL BE AT OWNERS RISK. NO RESPONSIBILITY WILL BE TAKEN FOR WORKS WHICH ARE UNFORESEEN AND FOR ANY SUBSEQUENT ALTERATIONS MADE WHICH ARE BEYOND THE CONTROL OF THE AGENT.

## GENERAL NOTES

### 1. DIMENSIONS

All dimensions to be checked on site.

Contractor to check site thoroughly & report any discrepancies.

## REVISIONS

## DATE

**Kompas**  
London  
DESIGN & BUILD  
design@kompas.co.uk

16 ELECTRIC PARADE  
SEVEN KINGS ROAD  
ILFORD, ESSEX. IG3 8BY  
PH : 020 8590 0002  
FAX : 020 8599 3773

**PROJECT**  
ERECTION OF A NEW SINGLE STOREY  
ONE BEDROOM DWELLING FOLLOWING  
DEMOLITION OF GARAGE.  
AT THE REAR OF  
64 LANGLEY CRESCENT  
UB3 5HN

**DRAWING**  
EXISTING AND PROPOSED  
PLANS, ELEVATIONS & SECTIONS

**CLIENT**  
MR. SINGH

**DATE**  
MAR. 2024

**SCALE**  
1:100  
@ A1

**DRG NO.**  
KL/1362-12

**REVISIONS**

© PLANNING ISSUE