

Notes:

The drawings show design intent only, all dimensions to be checked on site prior to construction or production. Construction details to be confirmed by contractor/ manufacturer by submitting fabrication drawings for Designer's approval

Design/ drawings is not to be scaled for production and construction purpose.

All discrepancies and omission on site must be reported to Designer for comment and/or approval prior to commencement of works.

The designs are subject to approval by Statutory Authorities and any necessary alteration should be made of required to comply with statutory requirements and communicated to the Designer.

All design concepts and drawings are the property of Viraj Patel; No reproductions, adaptions and/or copies may be made without written permission by Viraj Patel.



FRONT ELEVATION
EXISTING



REAR ELEVATION
EXISTING

PROJECT:
REMOVE EXISTING FRONT SIDE WINDOW
REPLACE WITH PROPOSED FRONT DOOR


CLIENT: MR AJAY
47 CHERRY ORCHARD
WEST DRAYTON
UB7 7JR

TITLE:
EXISTING ELEVATIONS


STATUS	PLANNING	DESIGNED BY	V.P
DATE	15/11/2023	Page size:	A2
SCALE	1:50		
DRAWING NUMBER	47CO/UB7/202	REVISION	2

SCALE 1:50

0m 1m 2m 3m 4m 5m

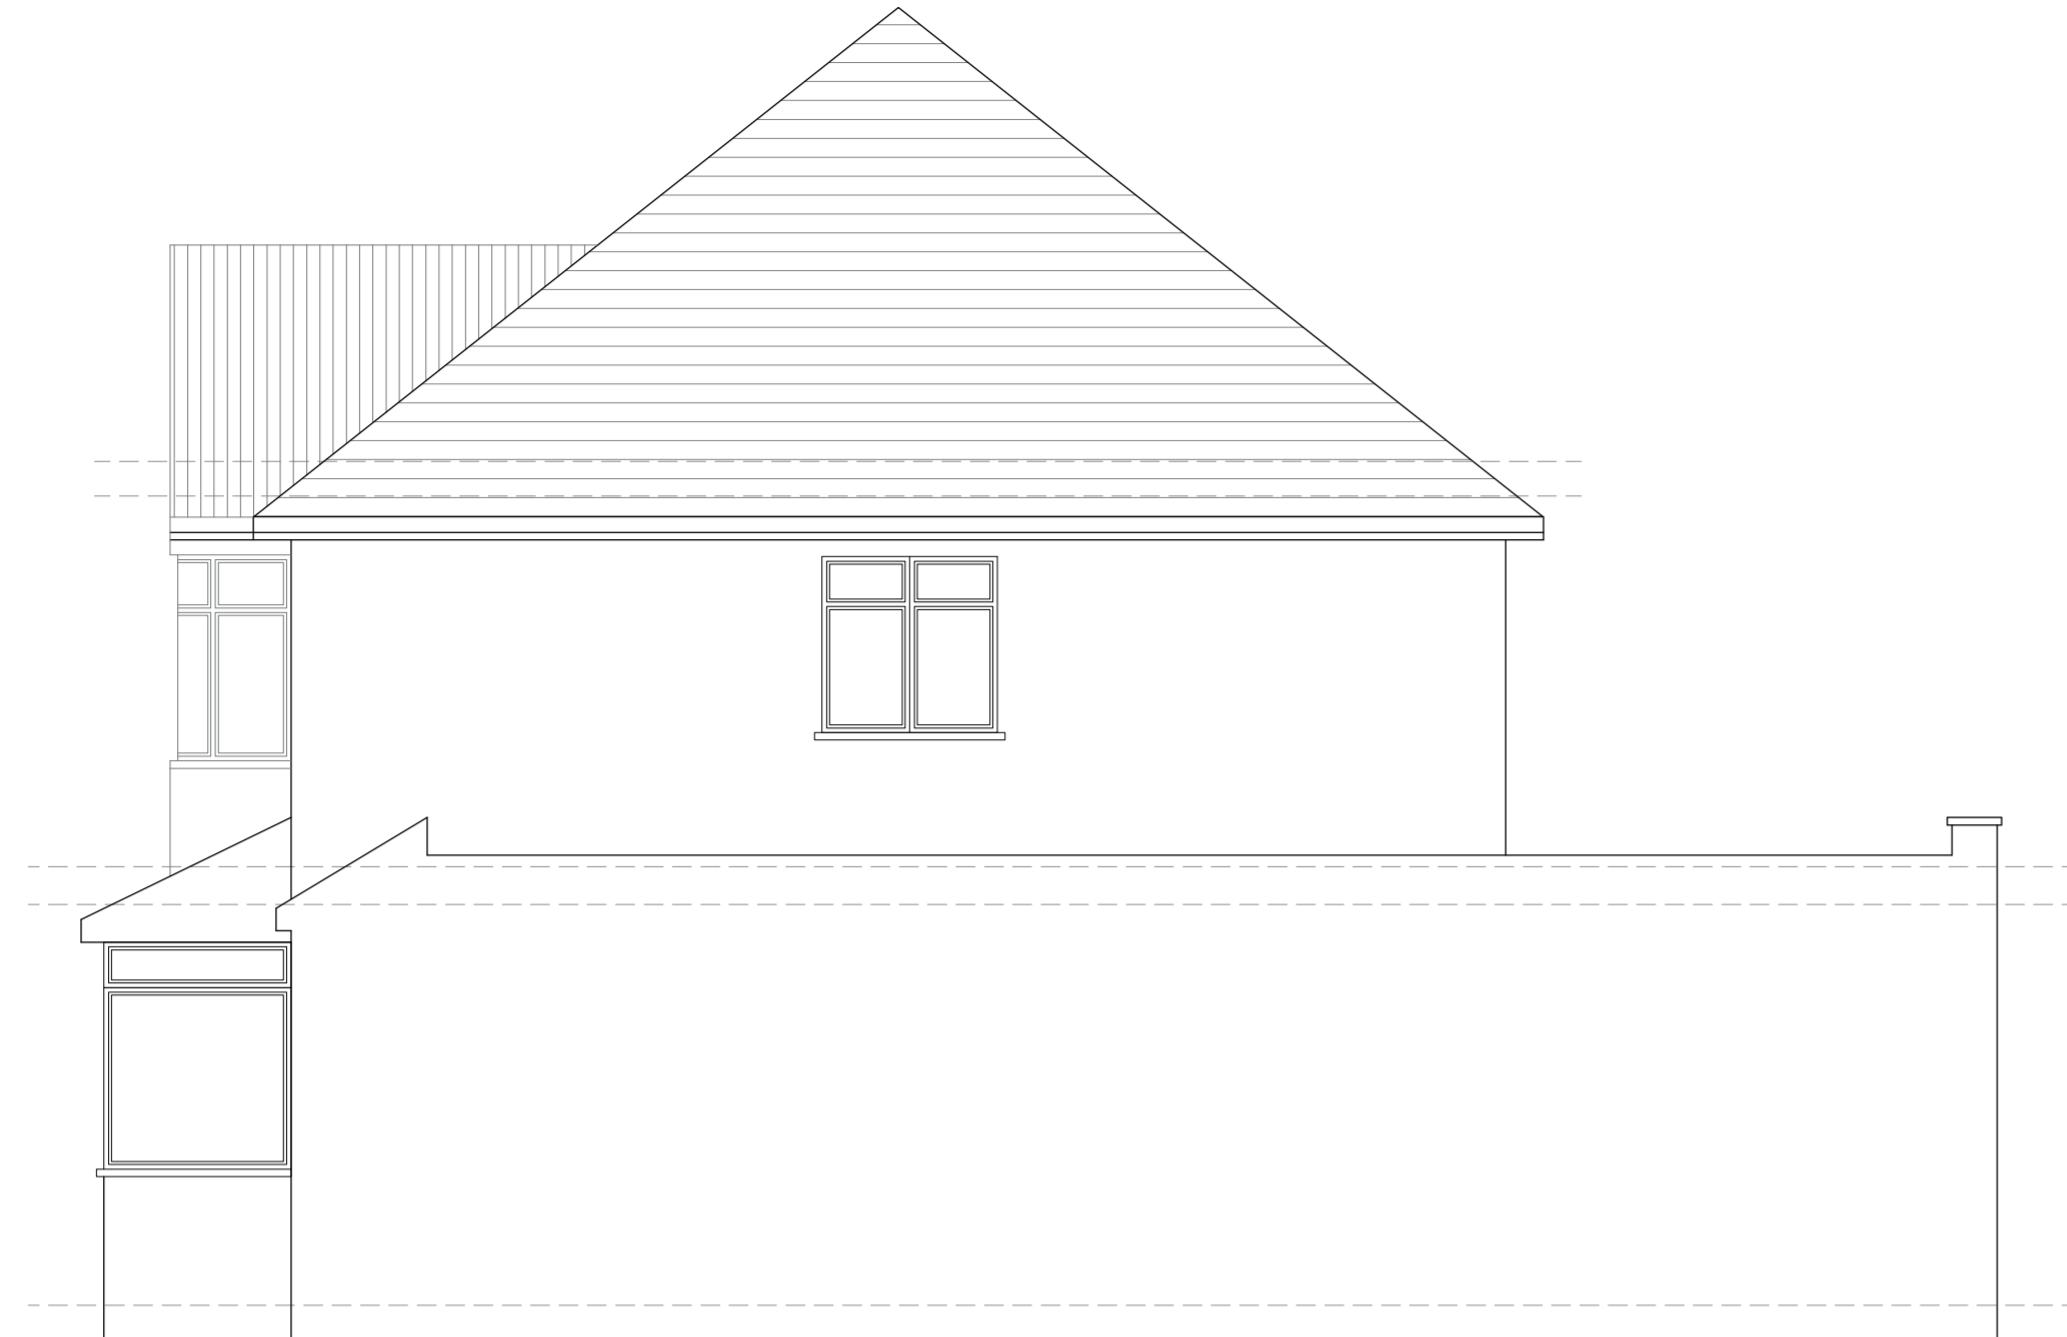

SIDE ELEVATION (SOUTH)
EXISTING

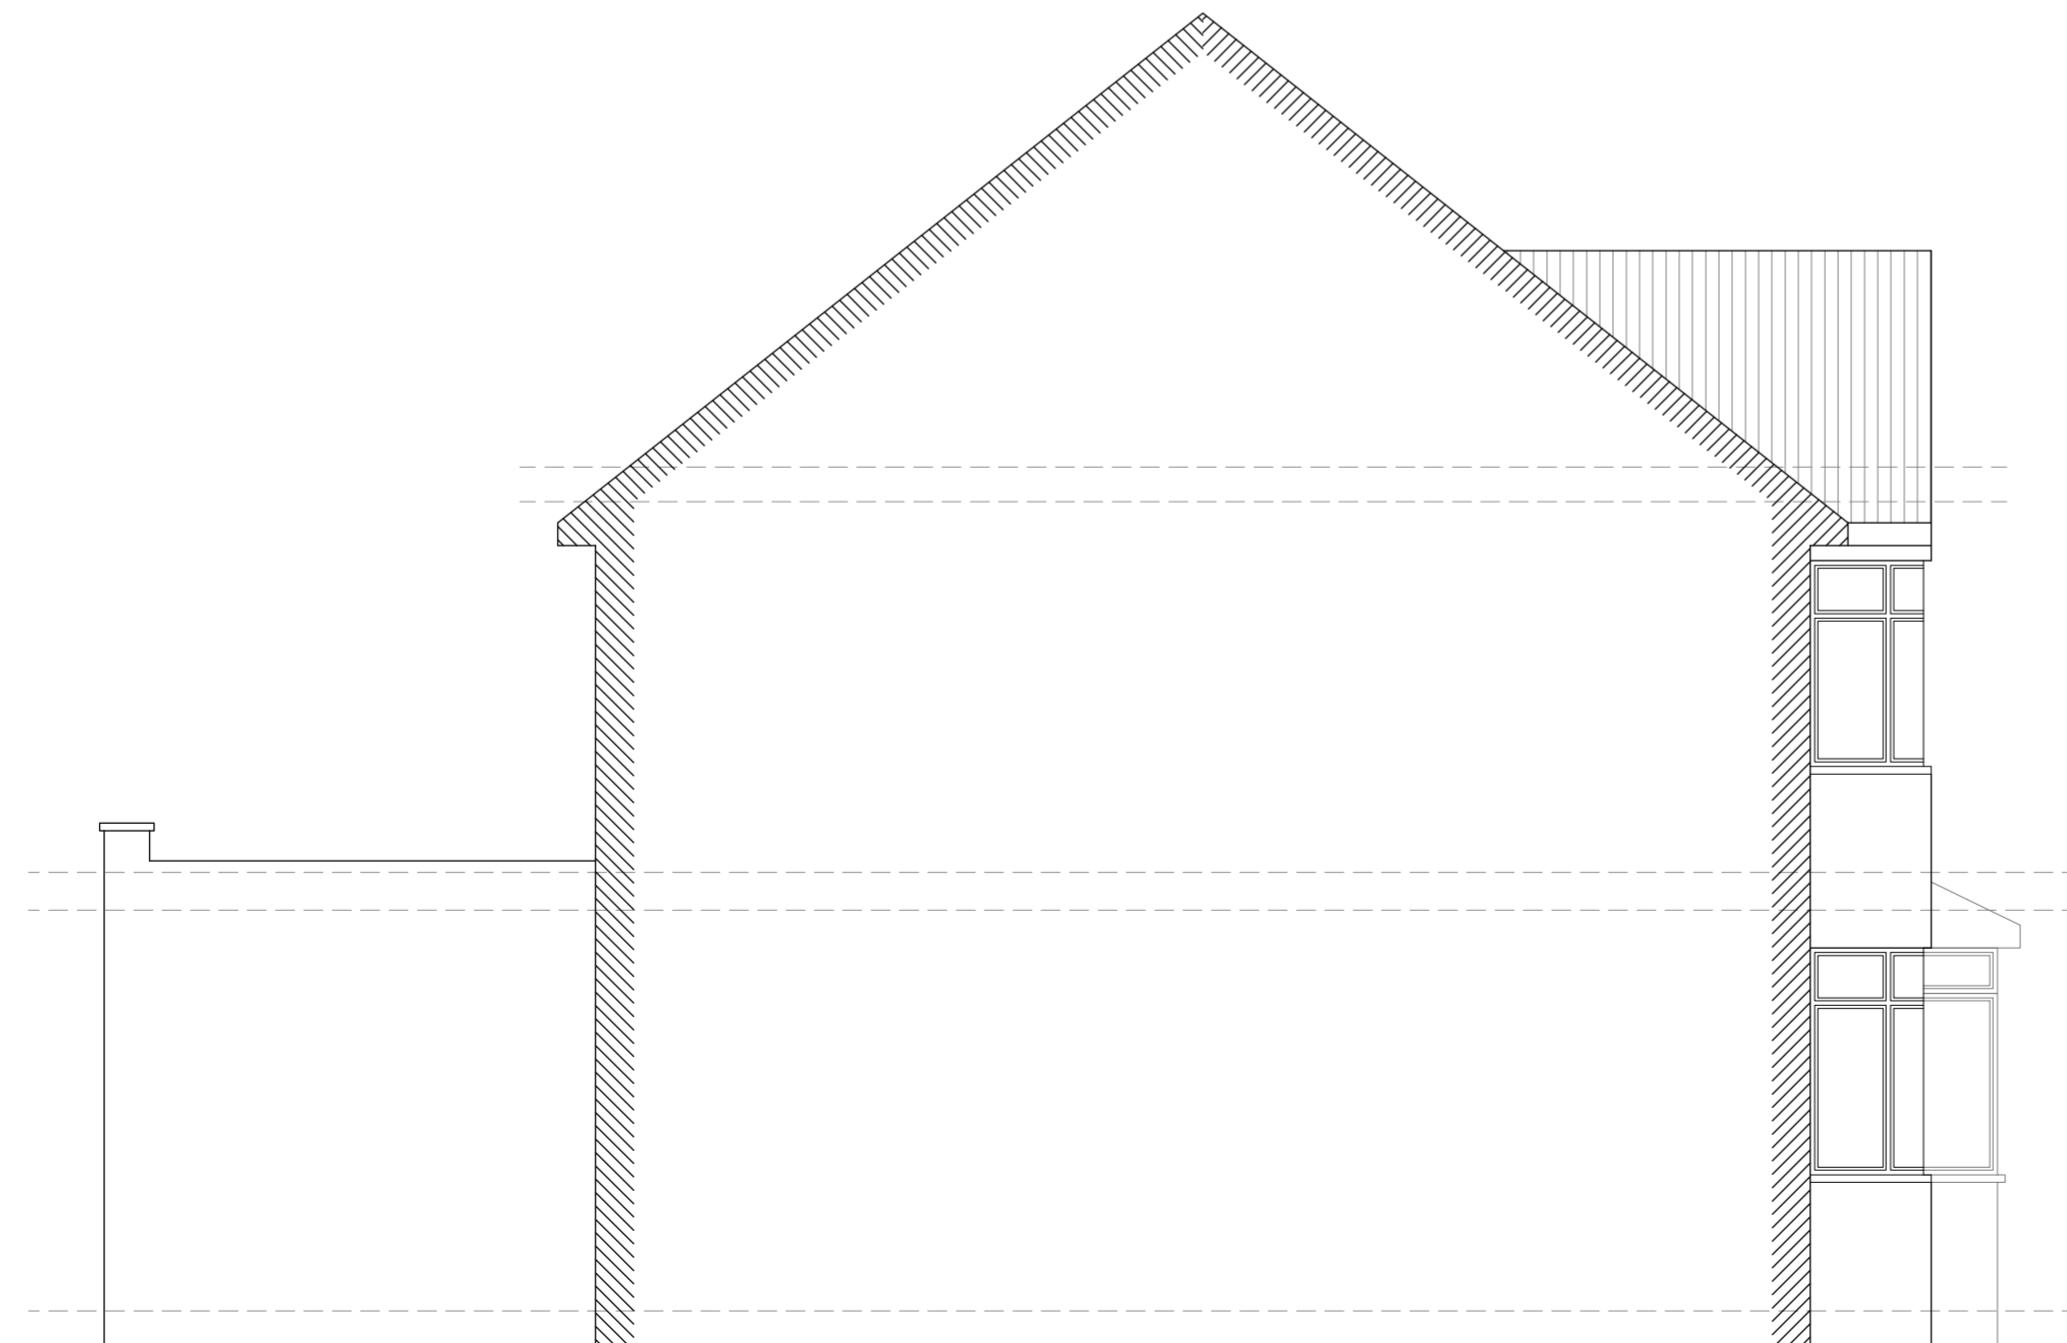

SIDE SECTION (NORTH)
EXISTING

SCALE 1:50

0m 1m 2m 3m 4m 5m

Notes:

The drawings show design intent only, all dimensions to be checked on site prior to construction or production. Construction details to be confirmed by contractor/ manufacturer by submitting fabrication drawings for Designer's approval

Design/ drawings is not to be scaled for production and construction purpose.

All discrepancies and omission on site must be reported to Designer for comment and/or approval prior to commencement of works.

The designs are subject to approval by Statutory Authorities and any necessary alteration should be made of required to comply with statutory requirements and communicated to the Designer.

All design concepts and drawings are the property of Viraj Patel; No reproductions, adaptions and/or copies may be made without written permission by Viraj Patel.

PROJECT:
REMOVE EXISTING FRONT SIDE WINDOW
REPLACE WITH PROPOSED FRONT DOOR



CLIENT: MR AJAY
47 CHERRY ORCHARD
WEST DRAYTON
UB7 7JR

TITLE:
EXISTING SIDE ELEVATIONS


STATUS	PLANNING	DESIGNED BY
		V.P


DATE	15/11/2023	Page size:	A2	SCALE	1:50
------	------------	------------	----	-------	------

DRAWING NUMBER	47CO/UB7/203	REVISION	A	SHEET No.	3
----------------	--------------	----------	---	-----------	---

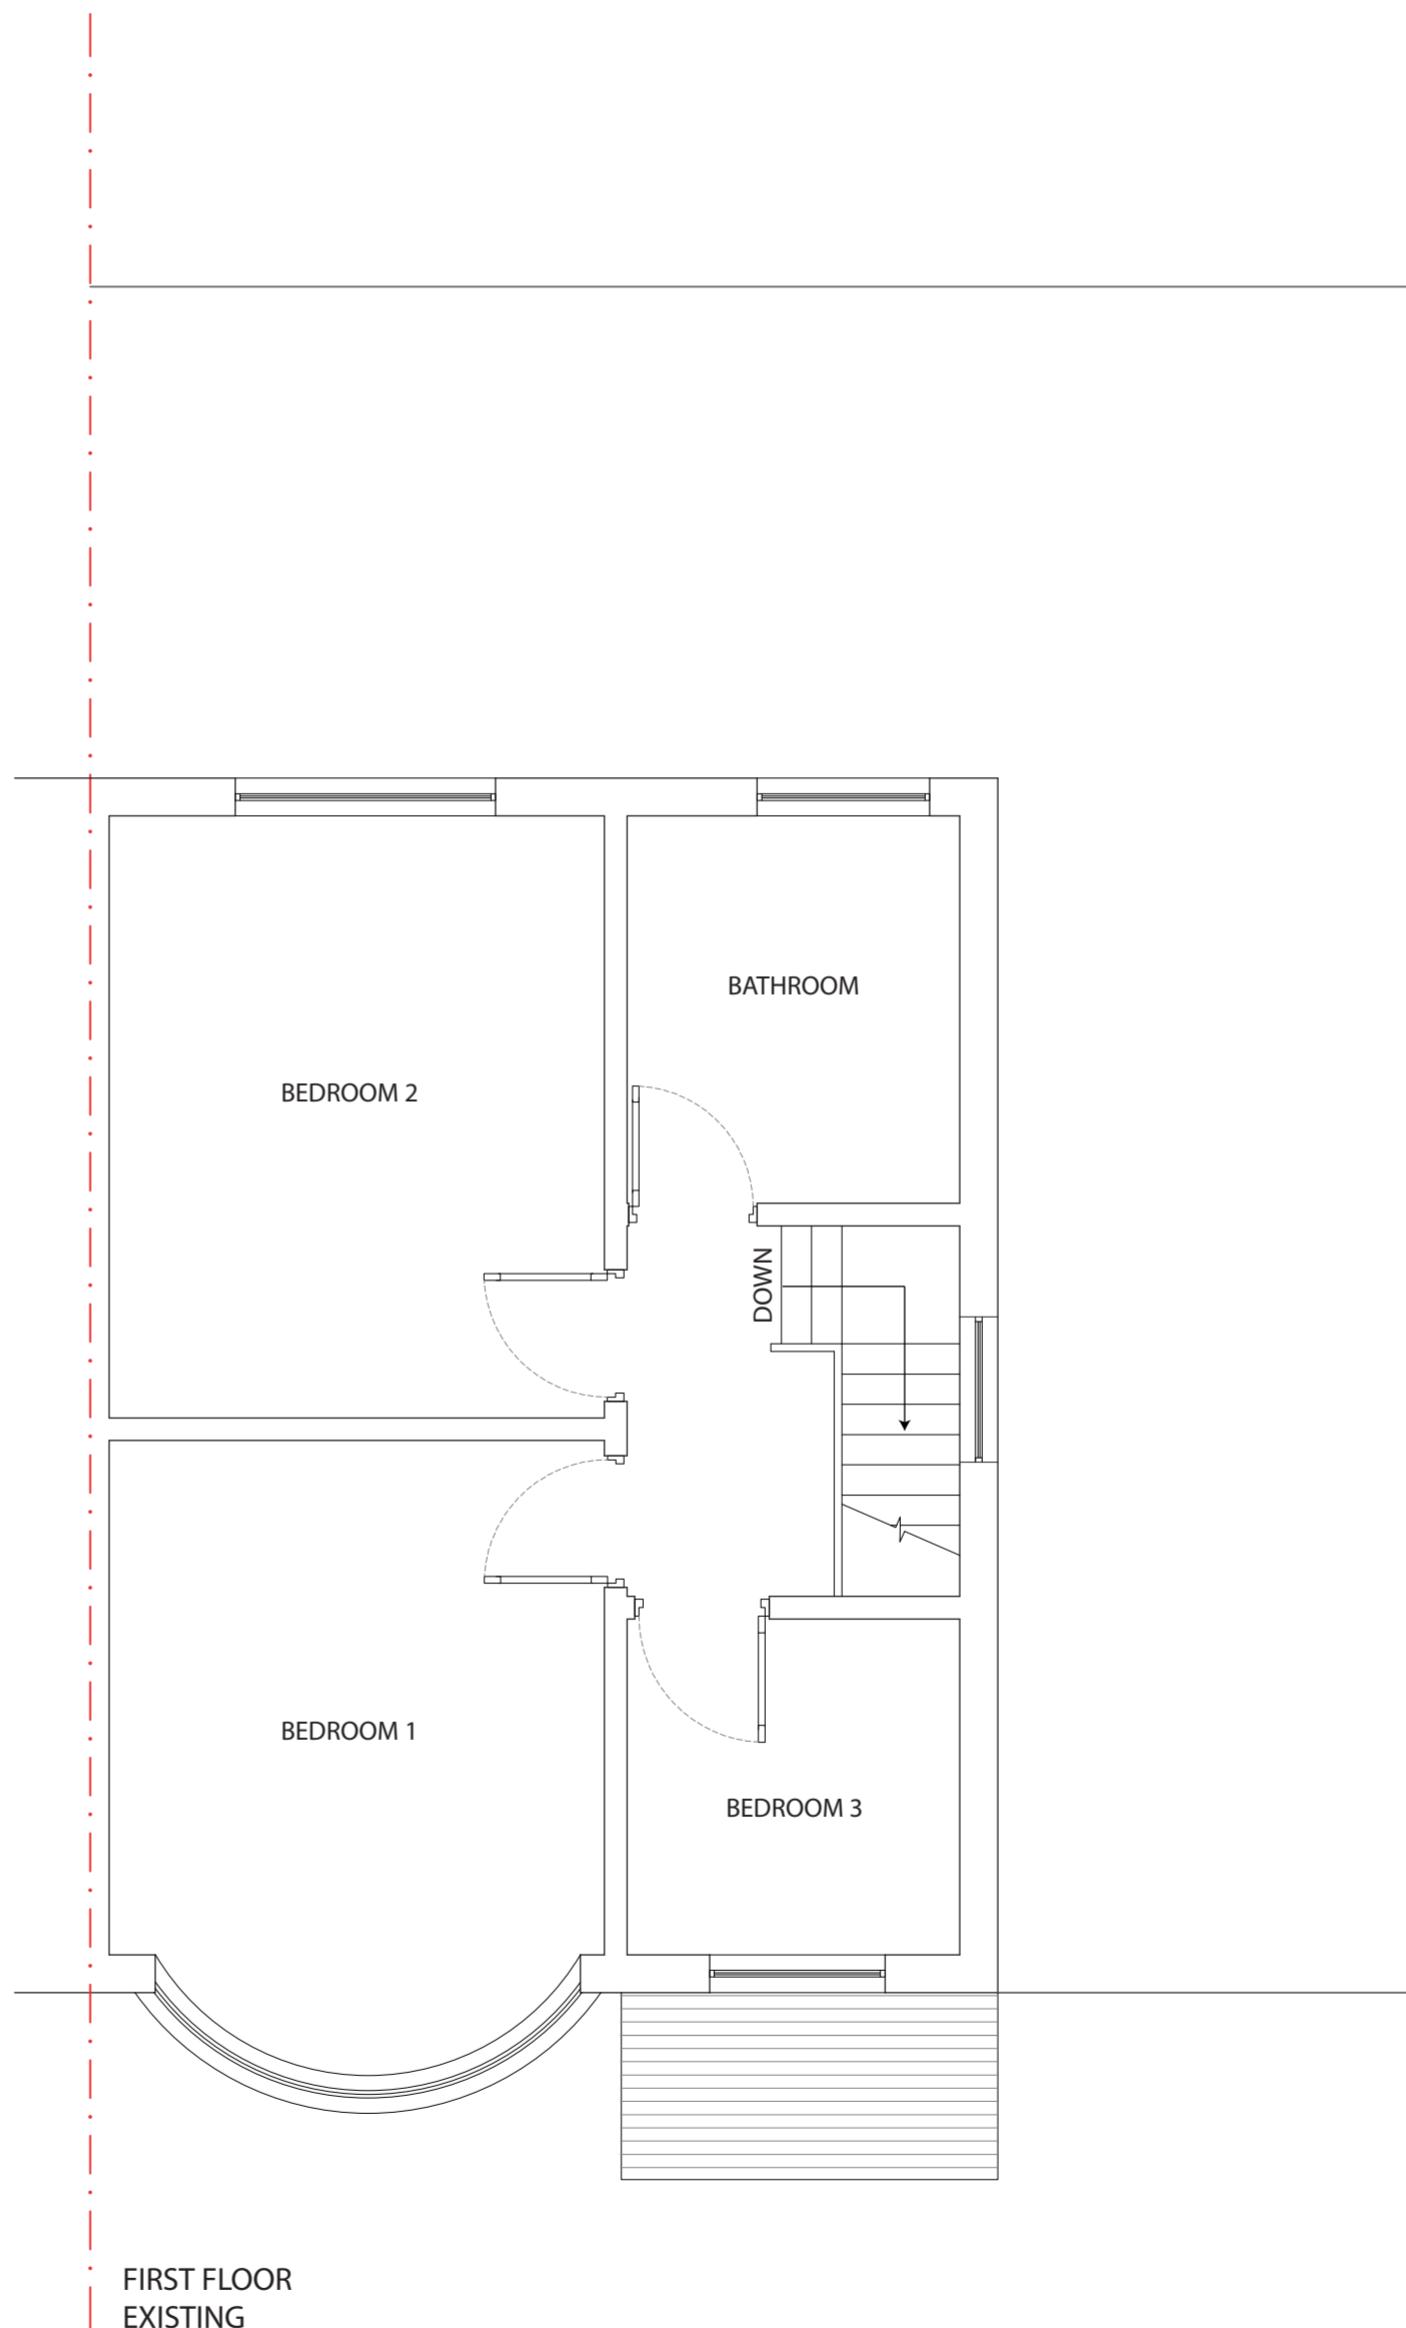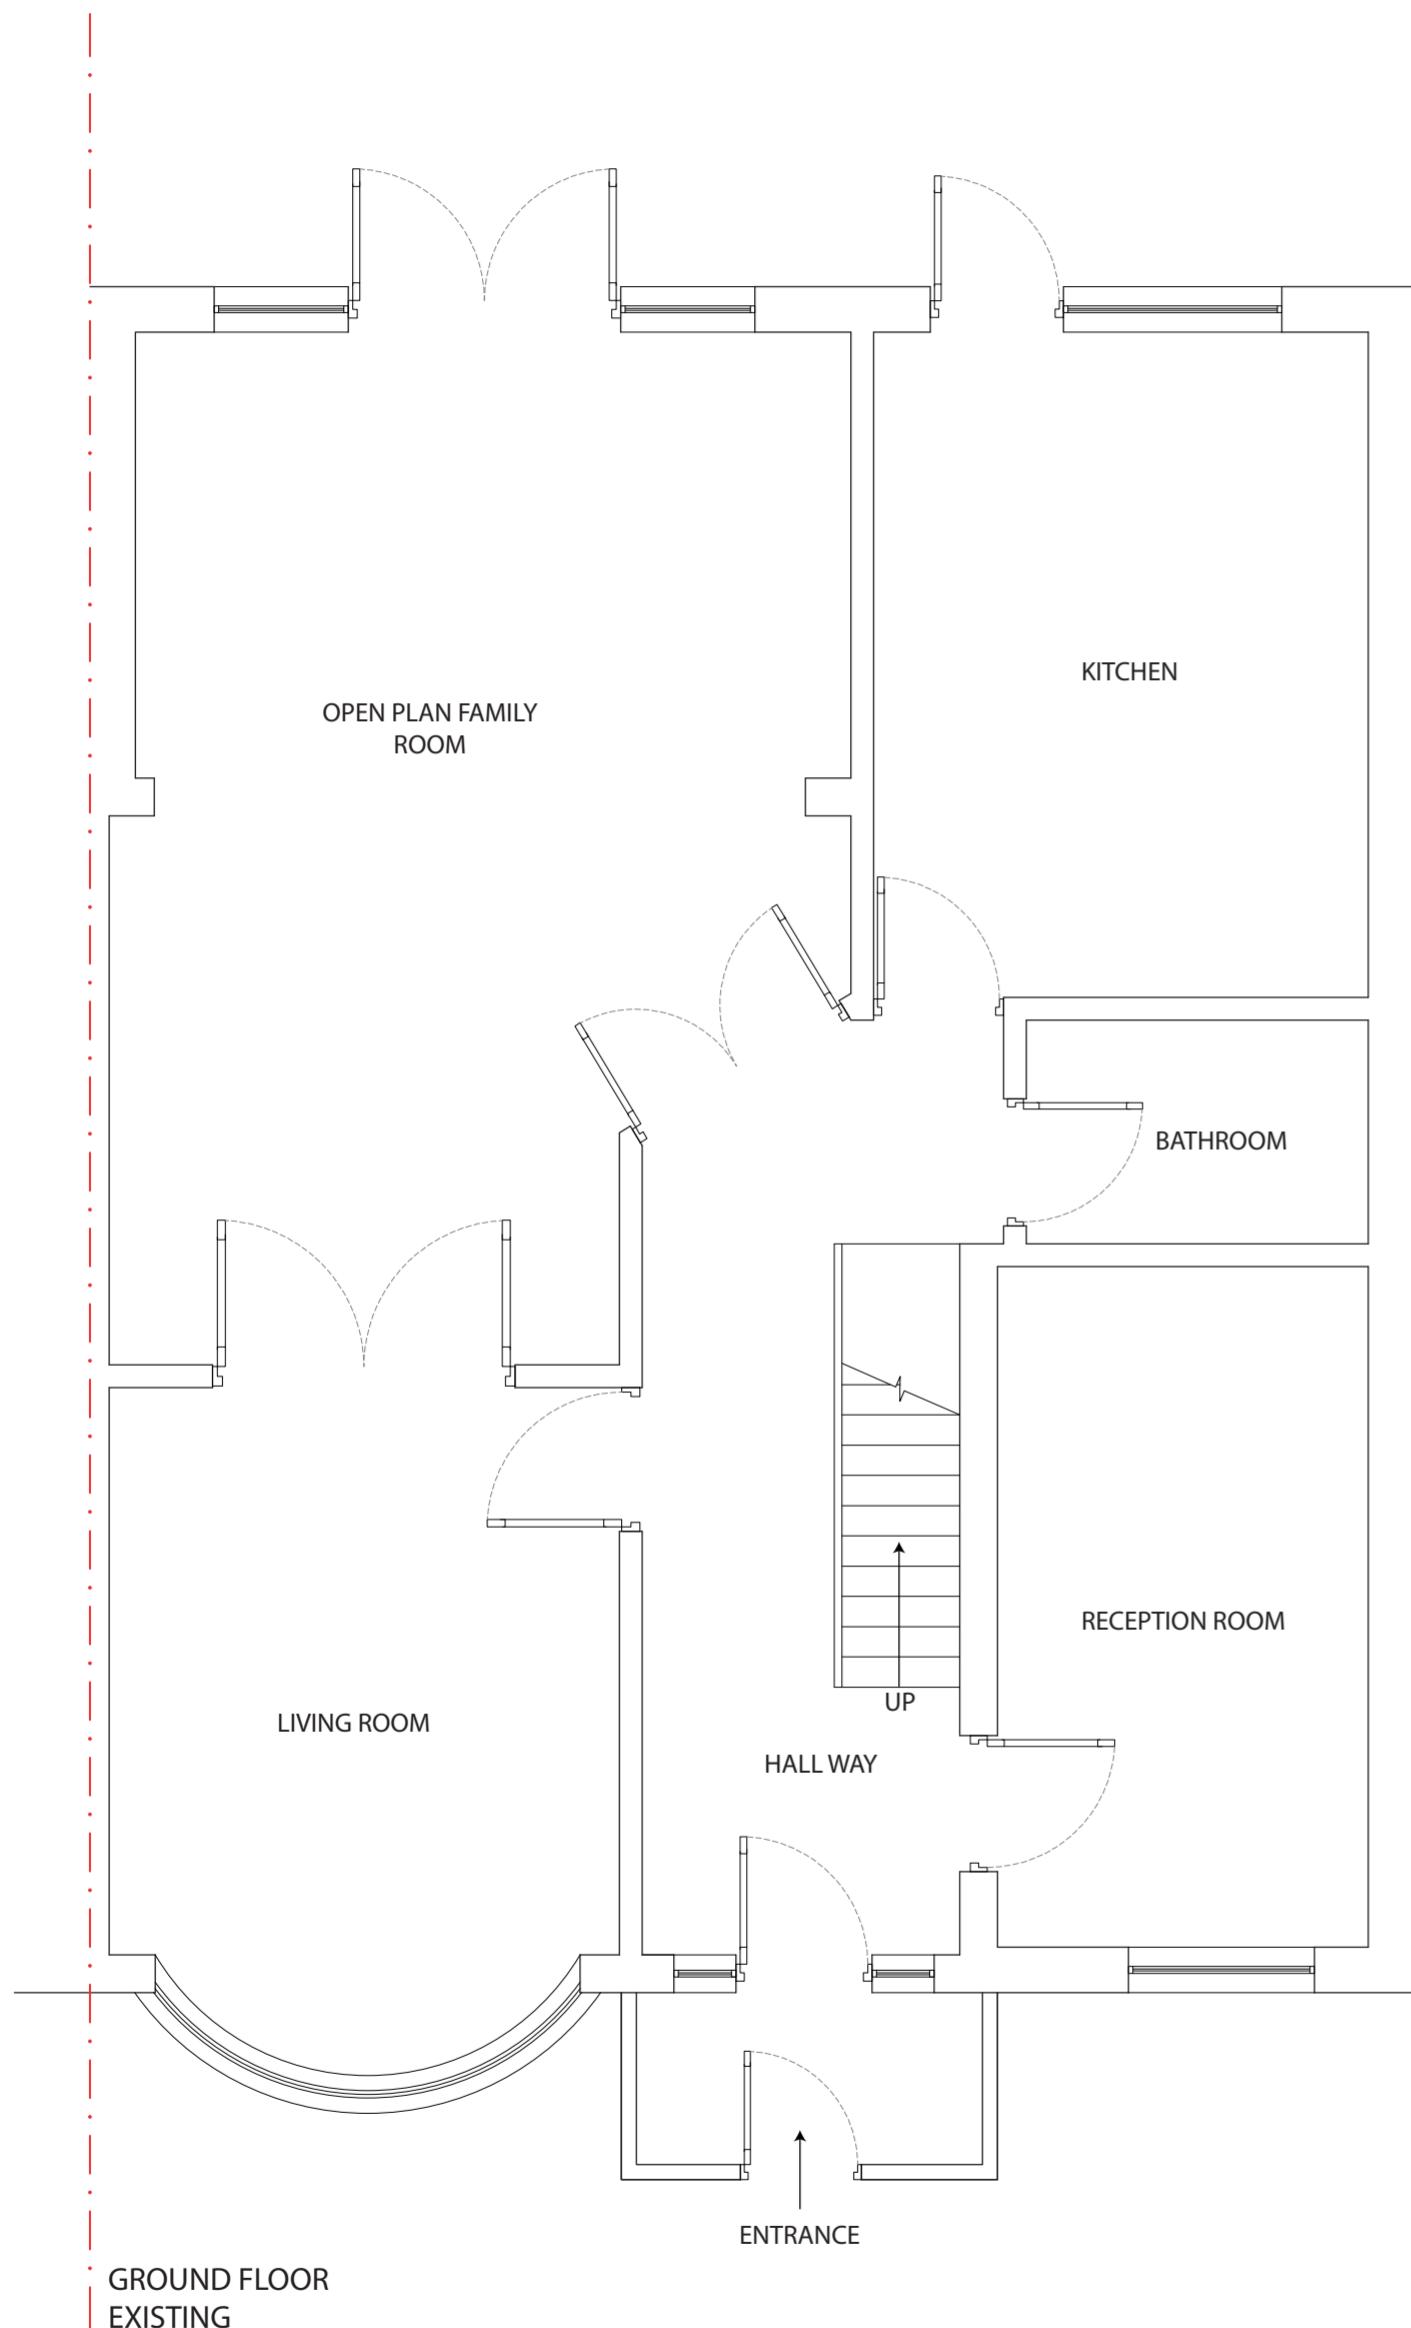

Notes:	
The drawings show design intent only, all dimensions to be checked on site prior to construction or production. Construction details to be confirmed by contractor/ manufacturer by submitting fabrication drawings for Designer's approval	
Design/ drawings is not to be scaled for production and construction purpose.	
All discrepancies and omission on site must be reported to Designer for comment and/or approval prior to commencement of works.	
The designs are subject to approval by Statutory Authorities and any necessary alteration should be made of required to comply with statutory requirements and communicated to the Designer.	
All design concepts and drawings are the property of Viraj Patel; No reproductions, adaptions and/or copies may be made without written permission by Viraj Patel.	
PROJECT: REMOVE EXISTING FRONT SIDE WINDOW REPLACE WITH PROPOSED FRONT DOOR	
CLIENT: MR AJAY 47 CHERRY ORCHARD WEST DRAYTON UB7 7JR	
TITLE: EXISTING FLOOR PLANS	
STATUS: PLANNING DESIGNED BY: V.P	
DATE: 15/11/2023 Page size: A2 SCALE: 1:50	
DRAWING NUMBER: 47CO/UB7/204 REVISION: A SHEET No: 4	

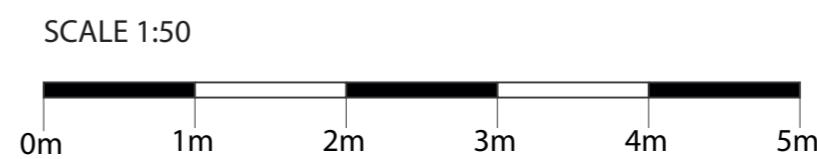

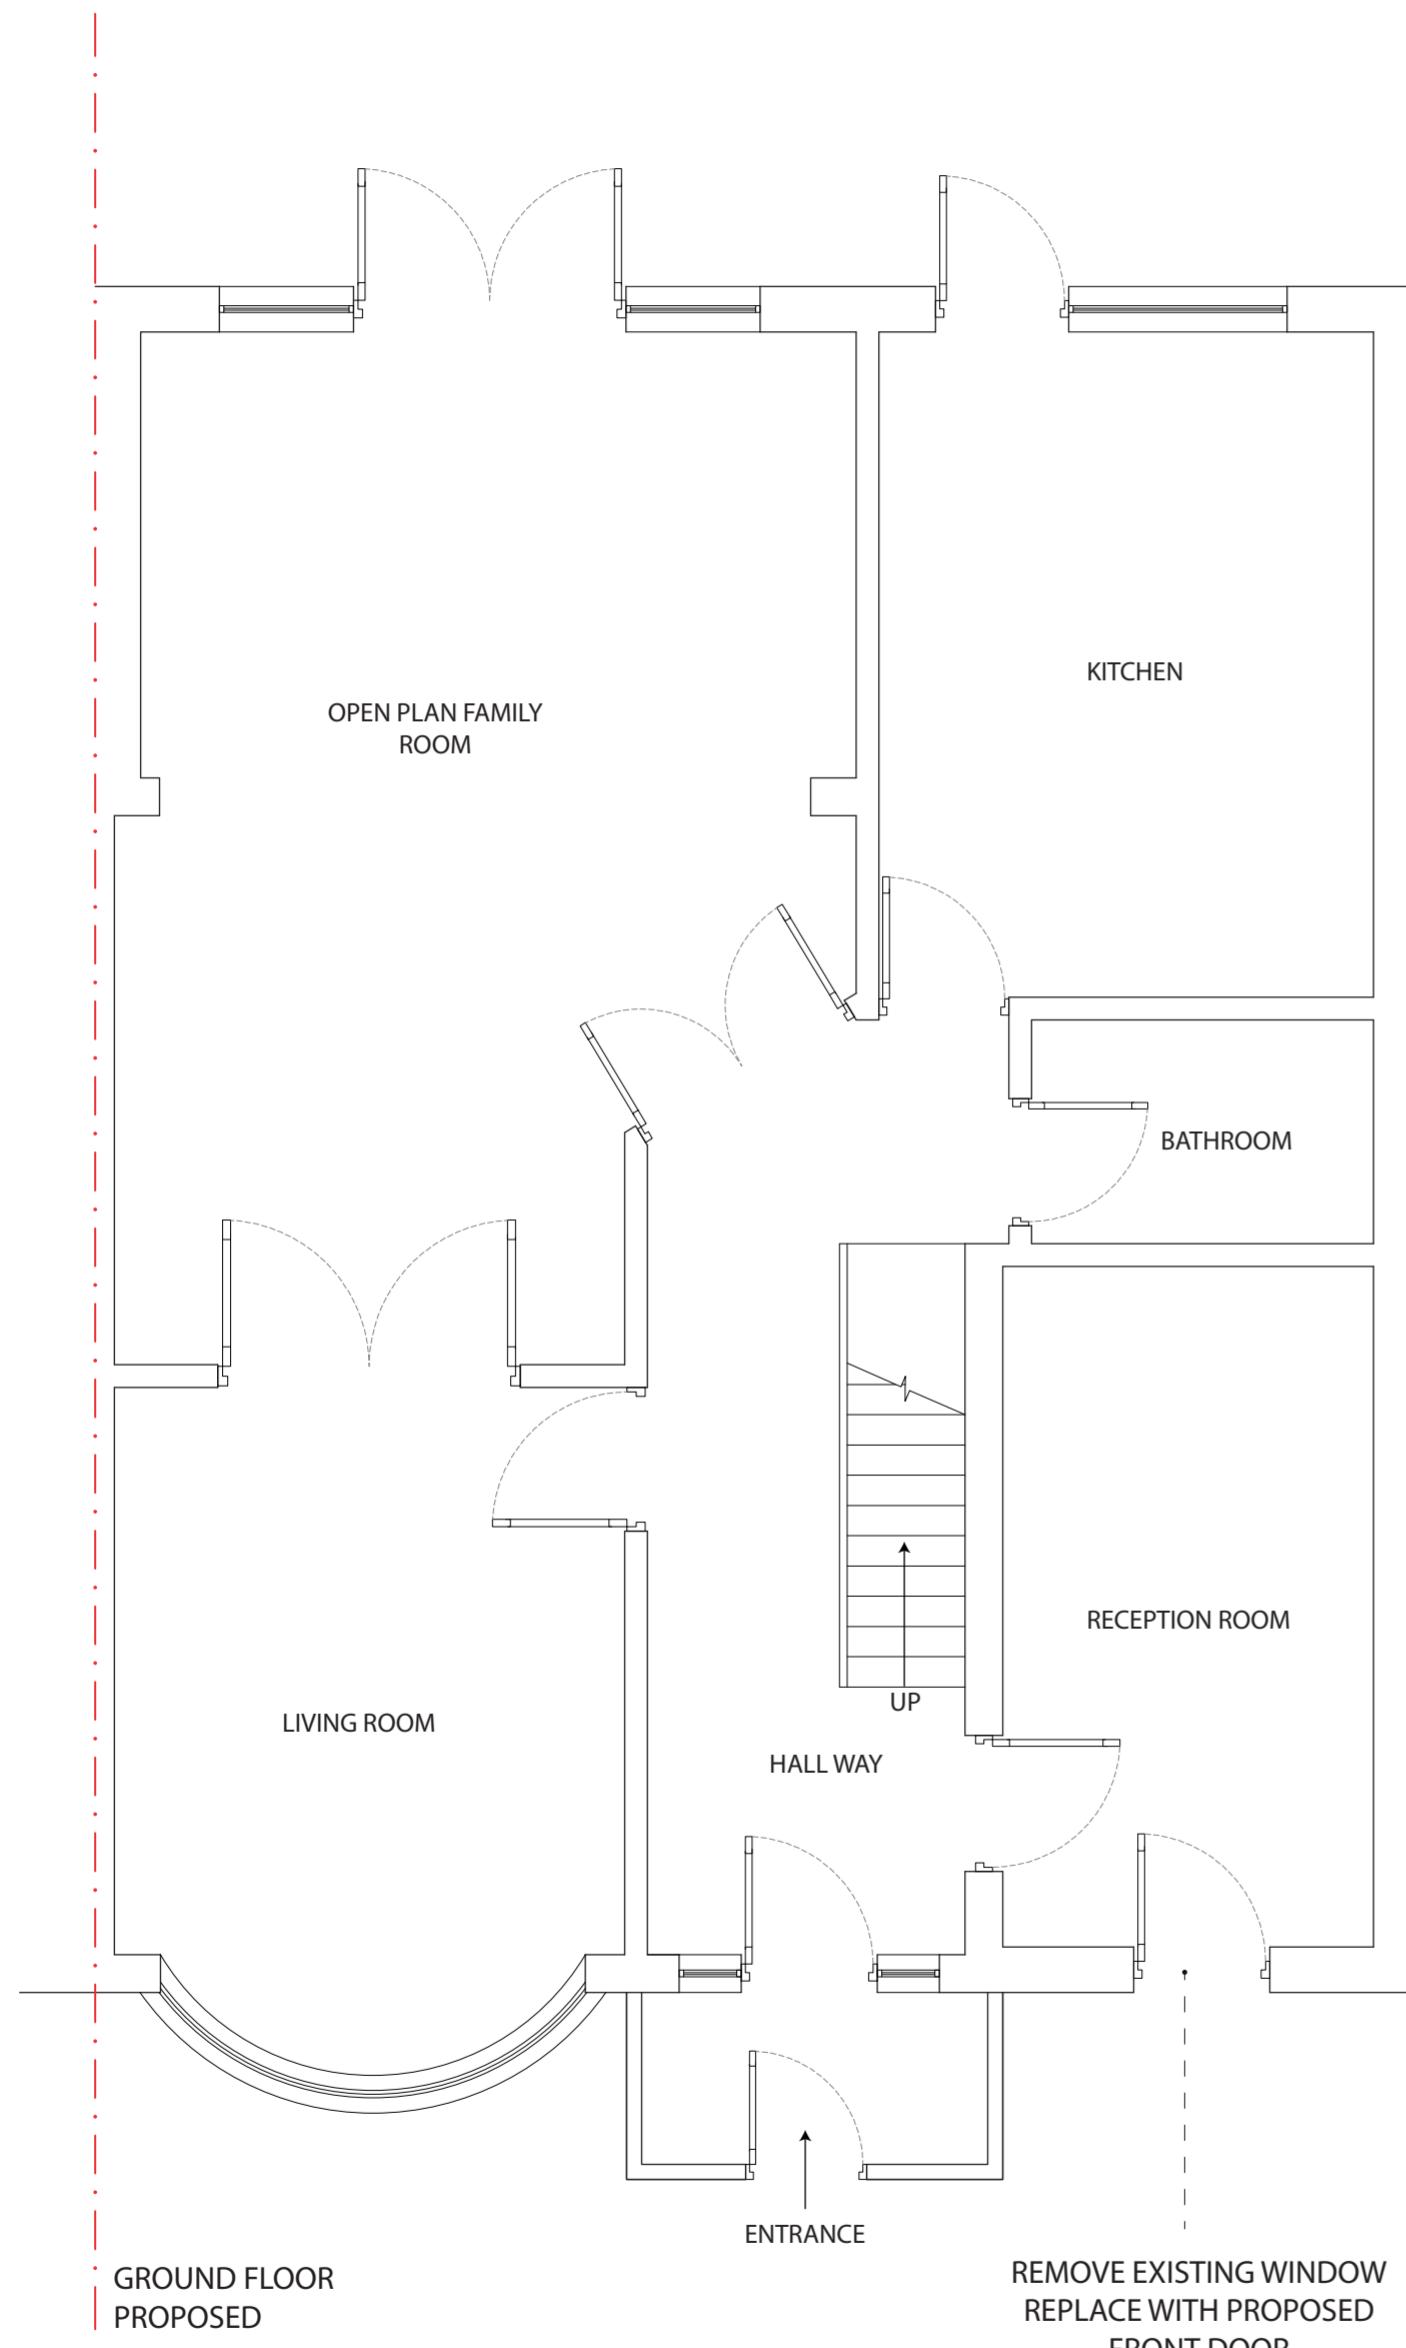

Notes:		
The drawings show design intent only, all dimensions to be checked on site prior to construction or production. Construction details to be confirmed by contractor/ manufacturer by submitting fabrication drawings for Designer's approval		
Design/ drawings is not to be scaled for production and construction purpose.		
All discrepancies and omission on site must be reported to Designer for comment and/or approval prior to commencement of works.		
The designs are subject to approval by Statutory Authorities and any necessary alteration should be made of required to comply with statutory requirements and communicated to the Designer.		
All design concepts and drawings are the property of Viraj Patel; No reproductions, adaptions and/or copies may be made without written permission by Viraj Patel.		
PROJECT: REMOVE EXISTING FRONT SIDE WINDOW REPLACE WITH PROPOSED FRONT DOOR		
CLIENT: MR AJAY 47 CHERRY ORCHARD WEST DRAYTON UB7 7JR		
TITLE: PROPOSED FLOOR PLAN AND FRONT ELEVATION		
STATUS PLANNING	DESIGNED BY V.P	
DATE 15/11/2023	Page size: A2	SCALE 1:50
DRAWING NUMBER 47CO/UB7/205	REVISION A	SHEET No. 5

