

115

119

NIELD ROAD

EXISTING SITE PLAN

PROJECT DESCRIPTION:

PROPOSED FIRST FLOOR SIDE EXTENSION



SCALE 1:200

Date: 30-07-2025

Drawing No: AA113NR02

Revision No: -

Scale: 1:200 @ A3




TITLE: EXISTING SITE PLAN

Project Status: Planning


Site Location:

113 NIELD RD, HAYES UB3 1SH

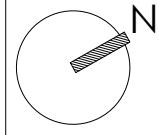

NOTE:


All Measurements to be checked on site before any building work commences. Discrepancy amendments should be made and informed to relevant party. Location of structural components to be confirmed by Structural Engineer. All works carried out according to Building Regulations. For Planning Purposes only.
© Active Architecture.

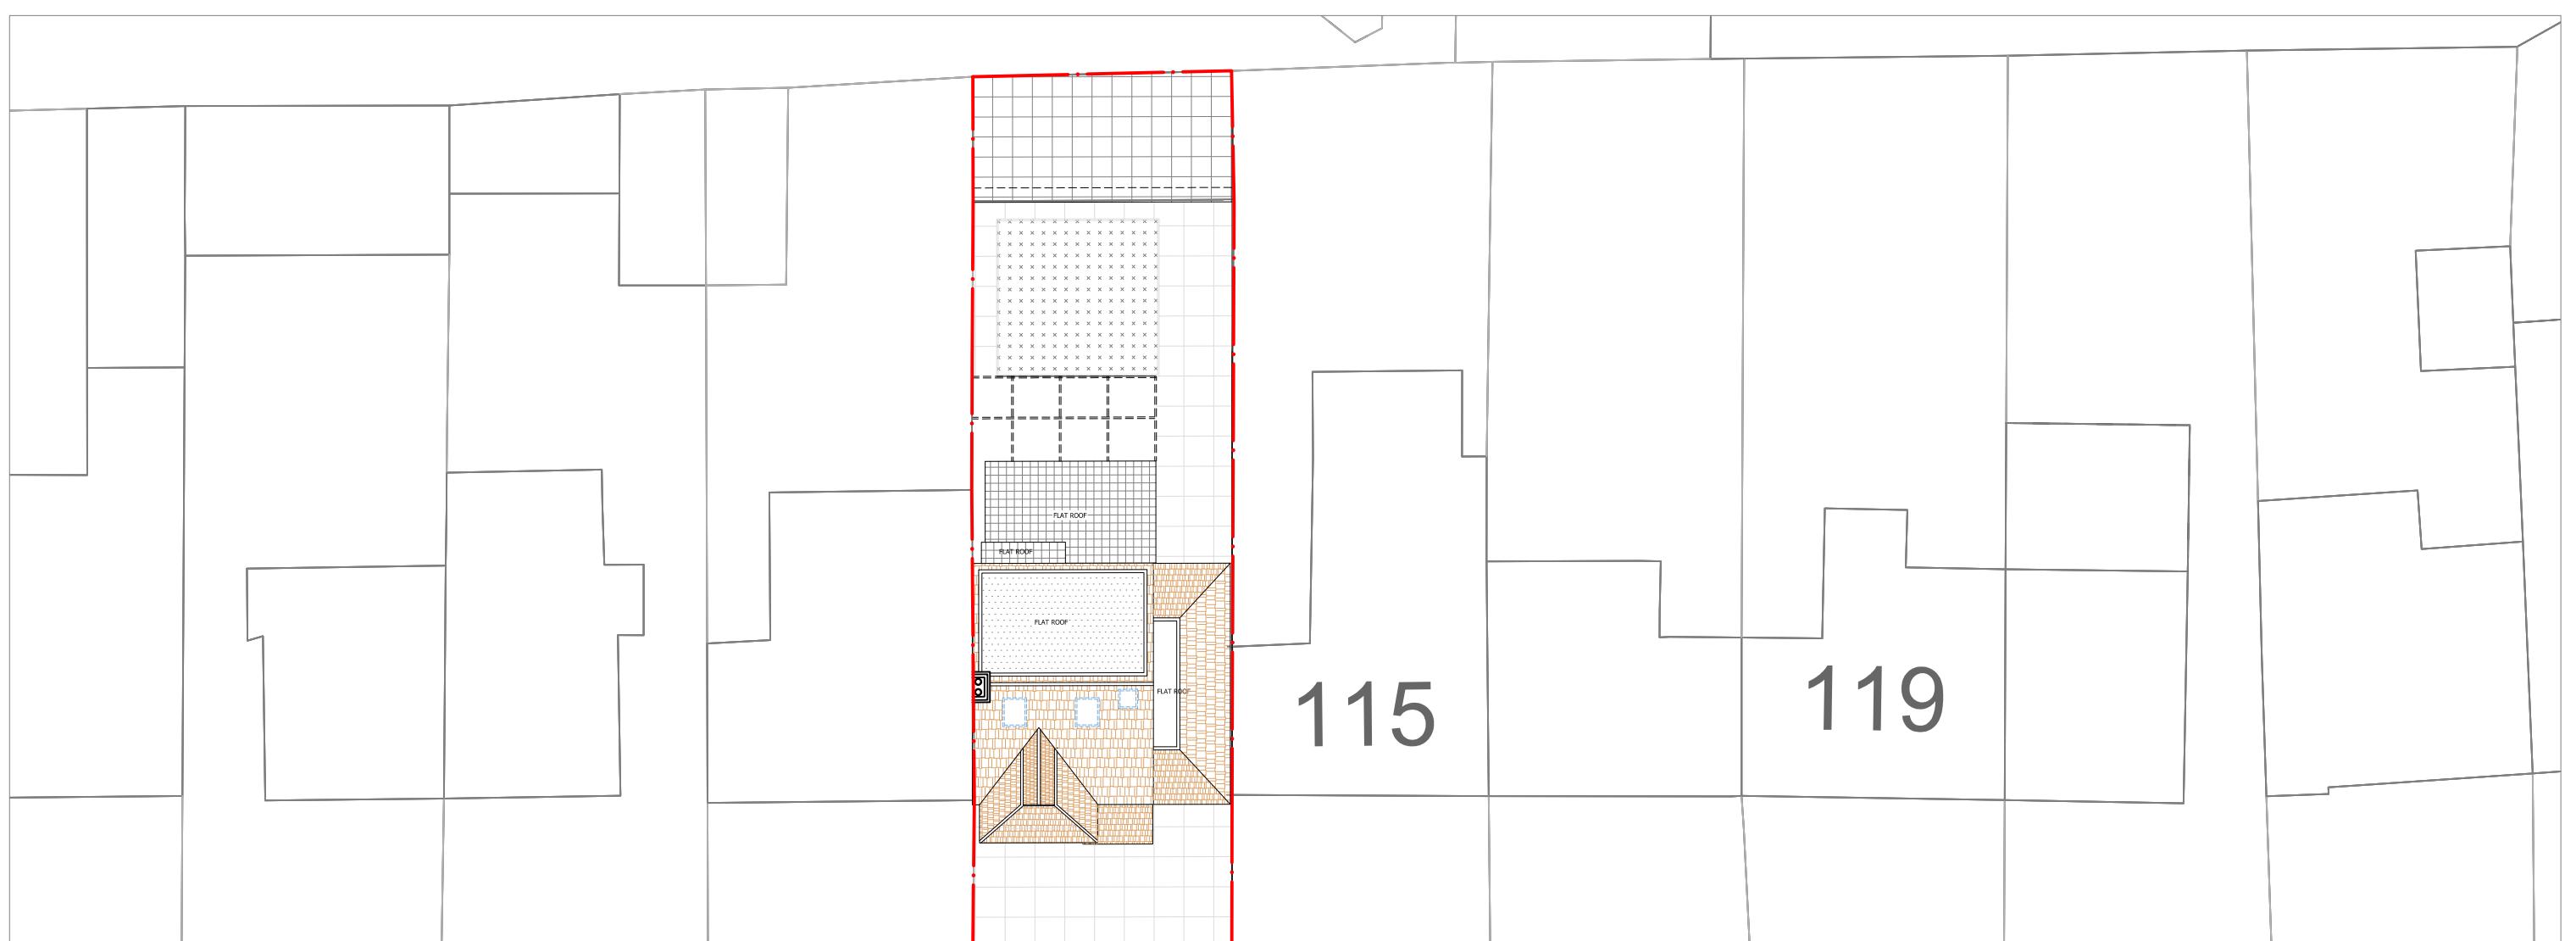

PROPOSED SITE PLAN

PROJECT DESCRIPTION:

PROPOSED FIRST FLOOR SIDE EXTENSION

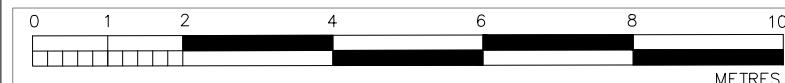

SCALE 1:100

Date: 30-07-2025

Drawing No: AA113NR03

Revision No: -

Scale: 1:200 @ A3




TITLE: PROPOSED SITE PLAN

Project Status: Planning





Site Location:

113 NIELD RD, HAYES UB3 1SH

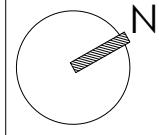


NOTE:

All Measurements to be checked on site before any building work commences. Discrepancy amendments should be made and informed to relevant party. Location of structural components to be confirmed by Structural Engineer. All works carried out according to Building Regulations. For Planning Purposes only. © Active Architecture.

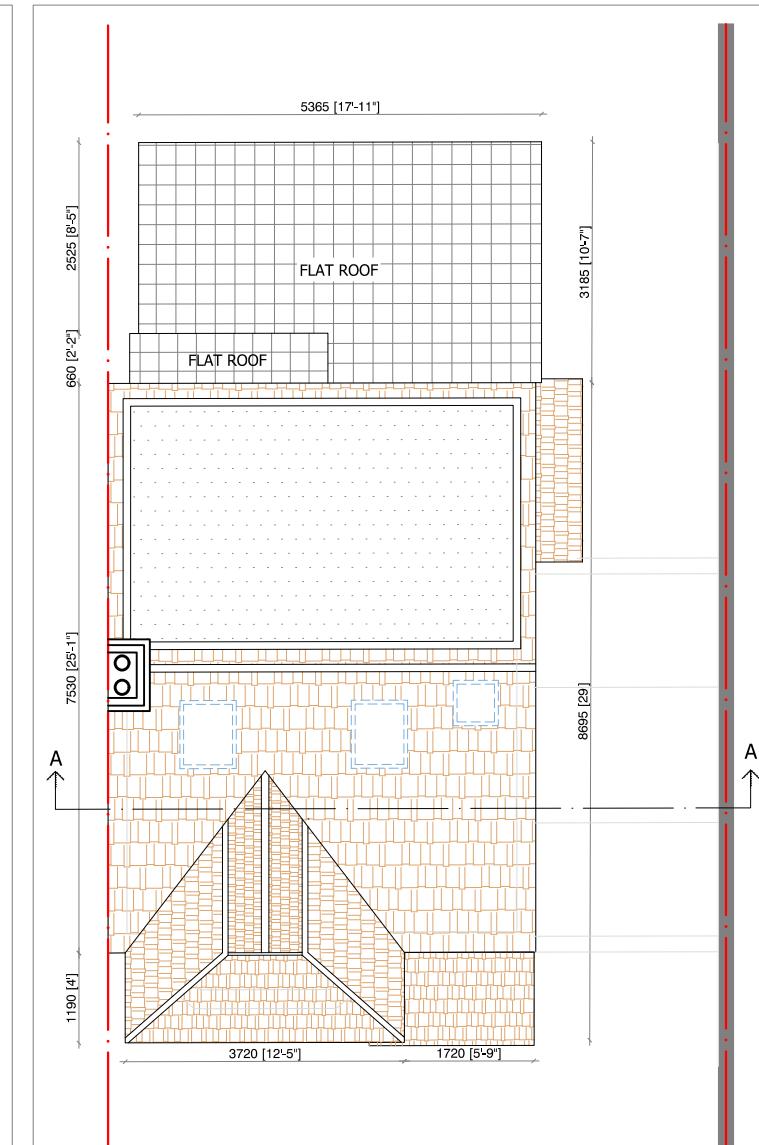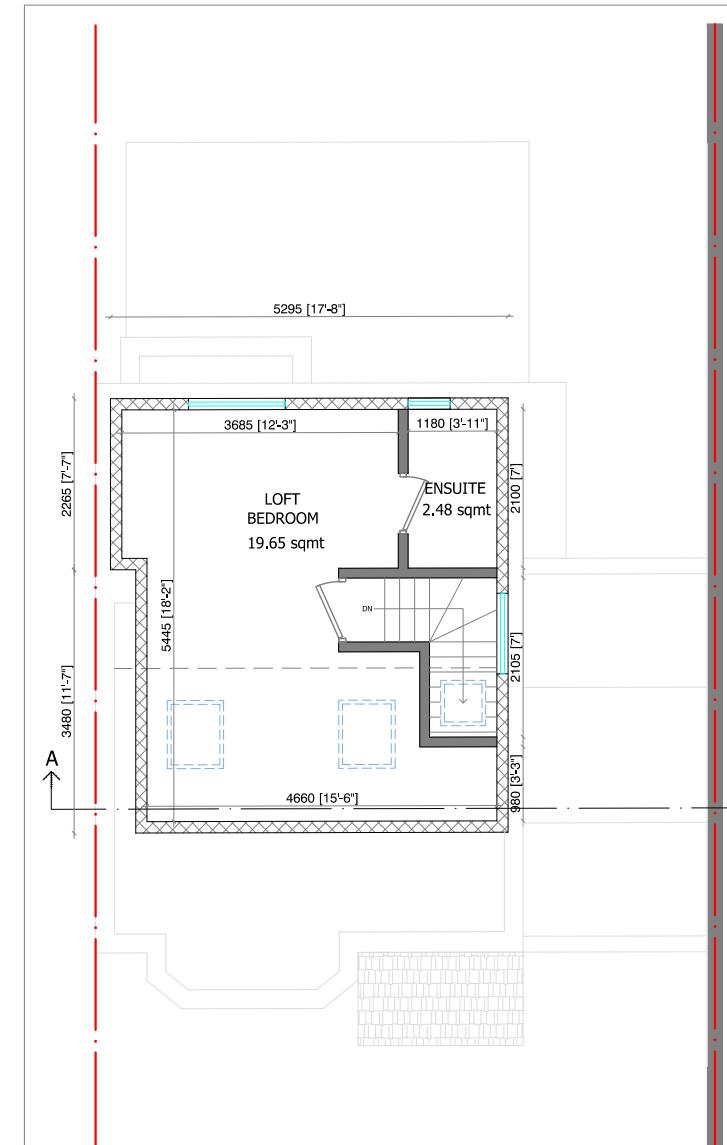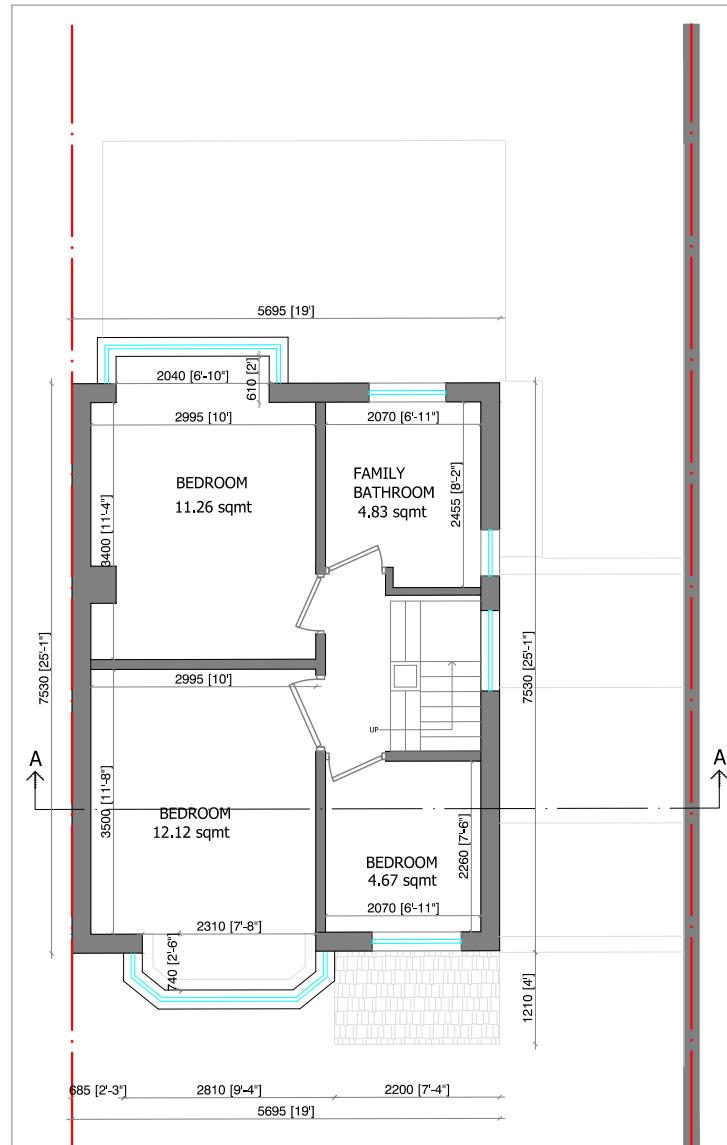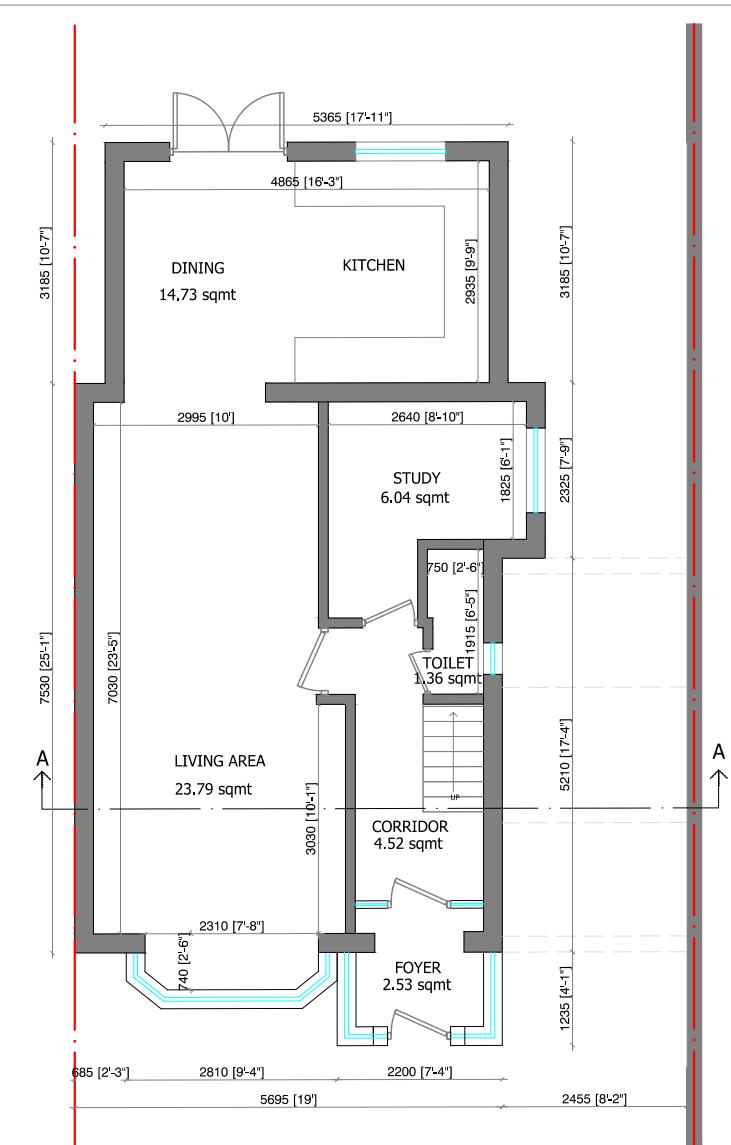

PROJECT DESCRIPTION:

PROPOSED FIRST FLOOR SIDE EXTENSION

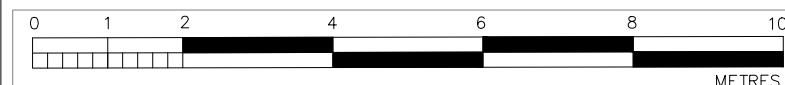

SCALE 1:100

Date: 30-07-2025

Drawing No: AA113NR04

Revision No: -

Scale: 1:100 @ A3




TITLE: EXISTING FLOOR PLAN

Project Status: Planning


Site Location:

113 NIELD RD, HAYES UB3 1SH

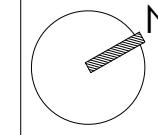

NOTE:


All Measurements to be checked on site before any building work commences. Discrepancy amendments should be made and informed to relevant party. Location of structural components to be confirmed by Structural Engineer. All works carried out according to Building Regulations. For Planning Purposes only. © Active Architecture.

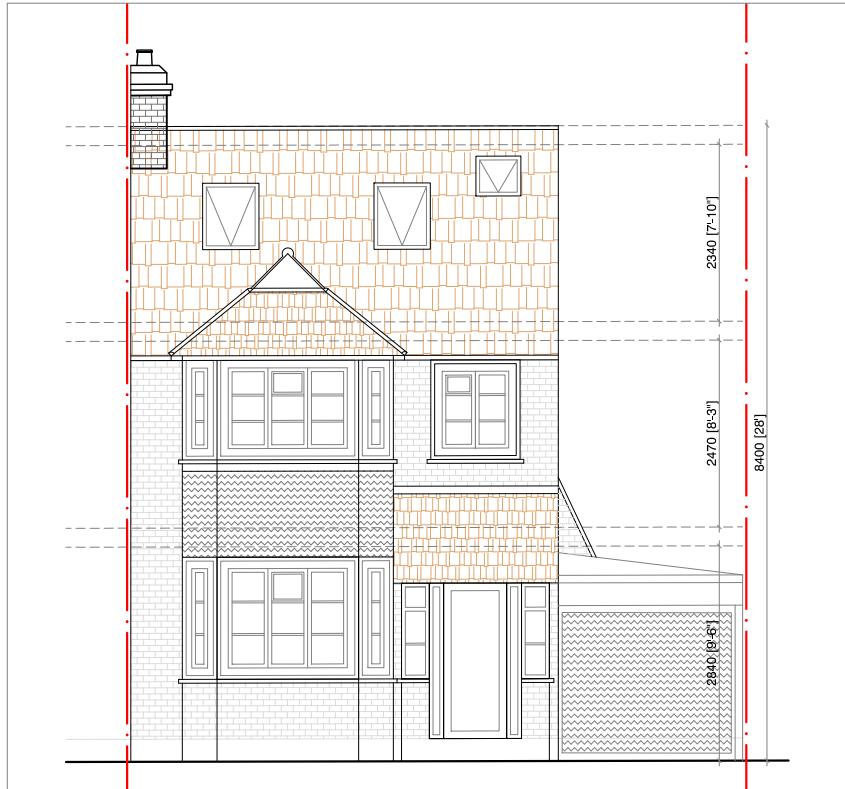

EXISTING FRONT ELEVATION




EXISTING RIGHT SIDE ELEVATION

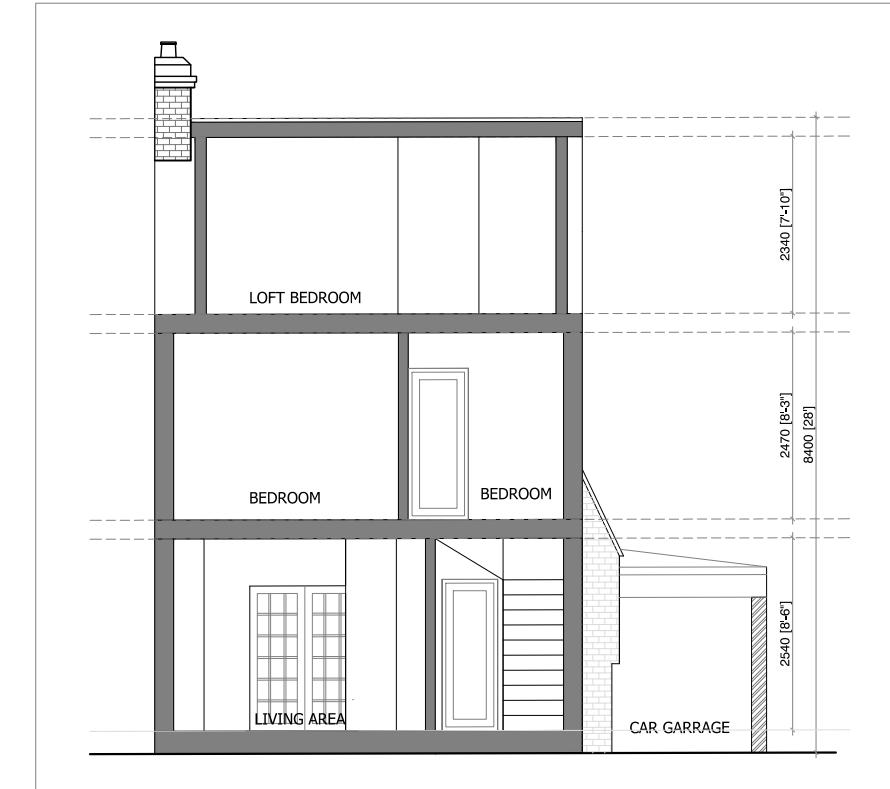

SECTION AA



EXISTING REAR ELEVATION

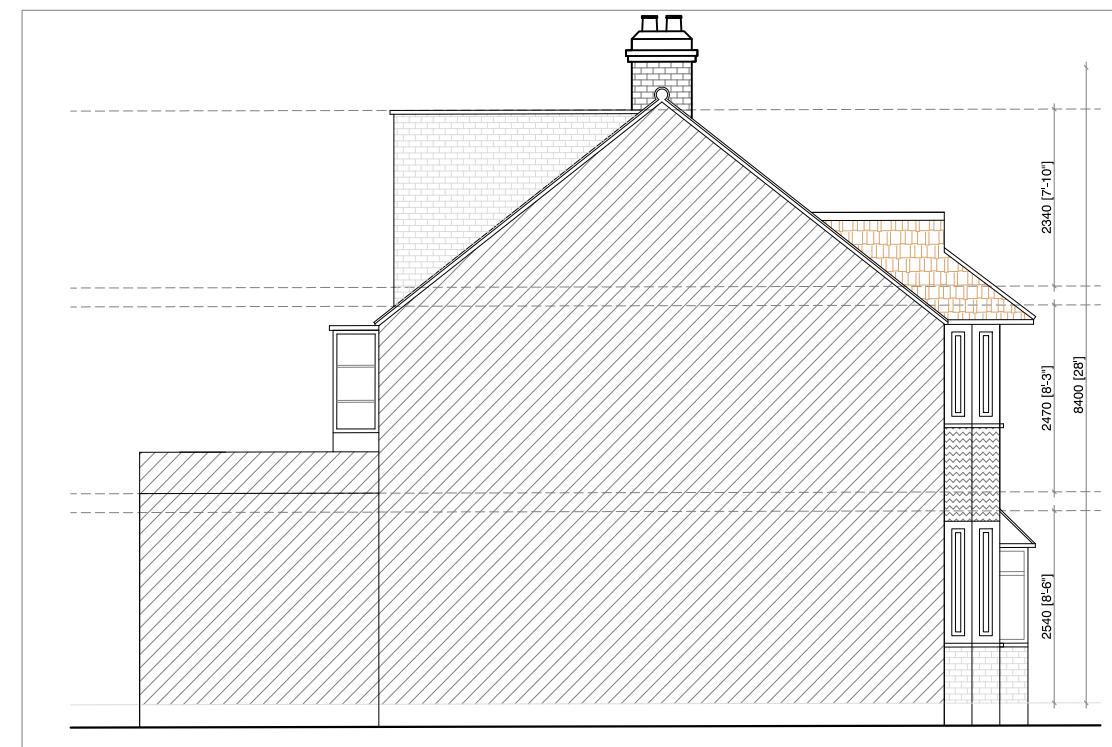

EXISTING LEFT SIDE ELEVATION

PROJECT DESCRIPTION:

PROPOSED FIRST FLOOR SIDE EXTENSION



SCALE 1:100

Date: 30-07-2025

Drawing No: AA113NR05

Revision No: -

Scale: 1:100 @ A3



TITLE: EXISTING ELEVATION & SECTION AA





Project Status: Planning

Site Location:

113 NIELD RD, HAYES UB3 1SH


NOTE:

All Measurements to be checked on site before any building work commences. Discrepancy amendments should be made and informed to relevant party. Location of structural components to be confirmed by Structural Engineer. All works carried out according to Building Regulations. For Planning Purposes only.
© Active Architecture.

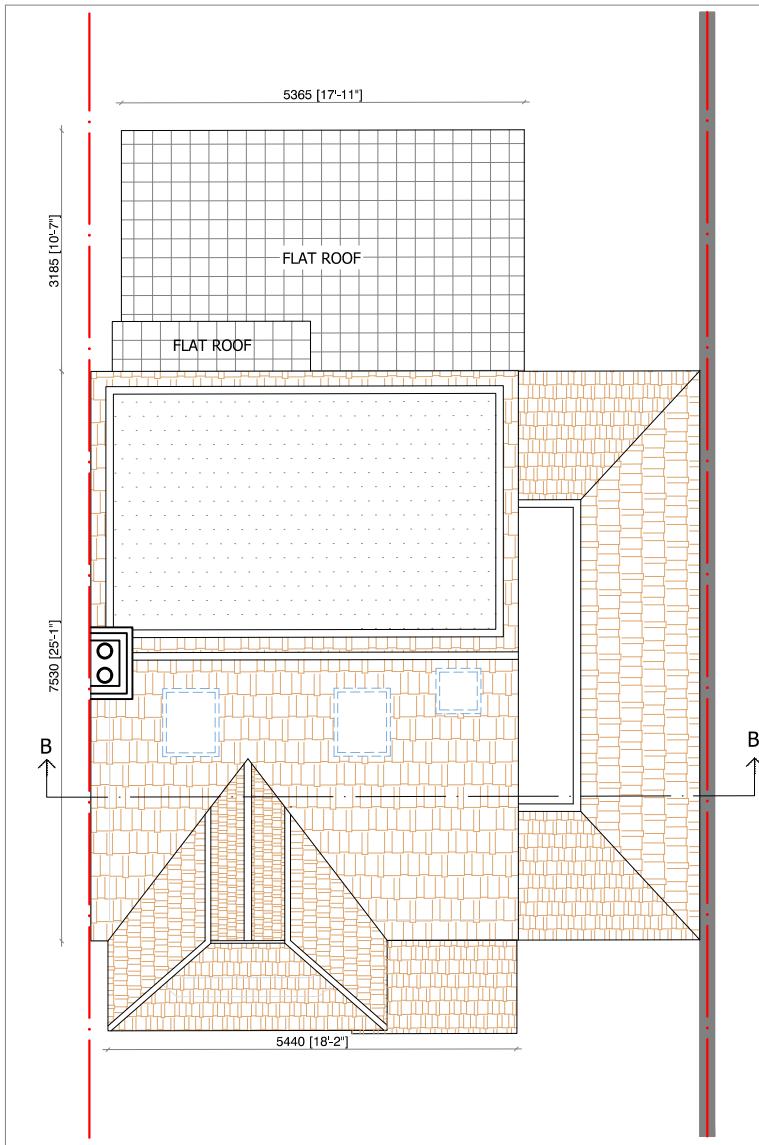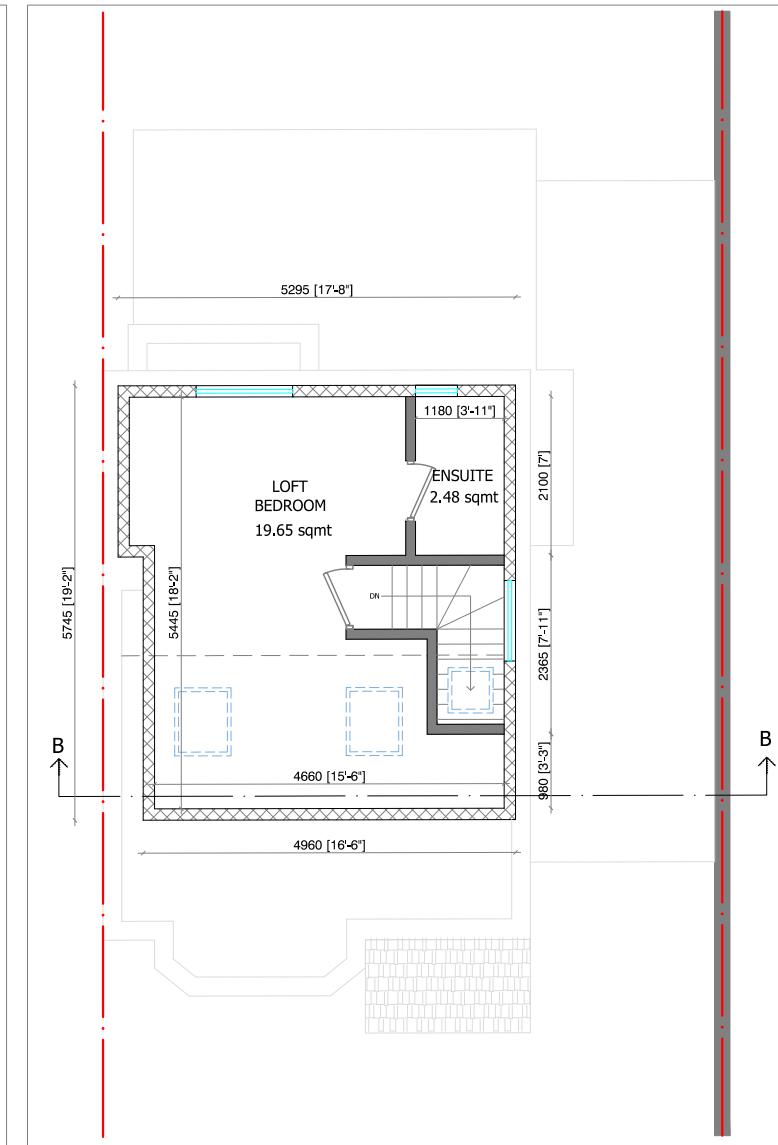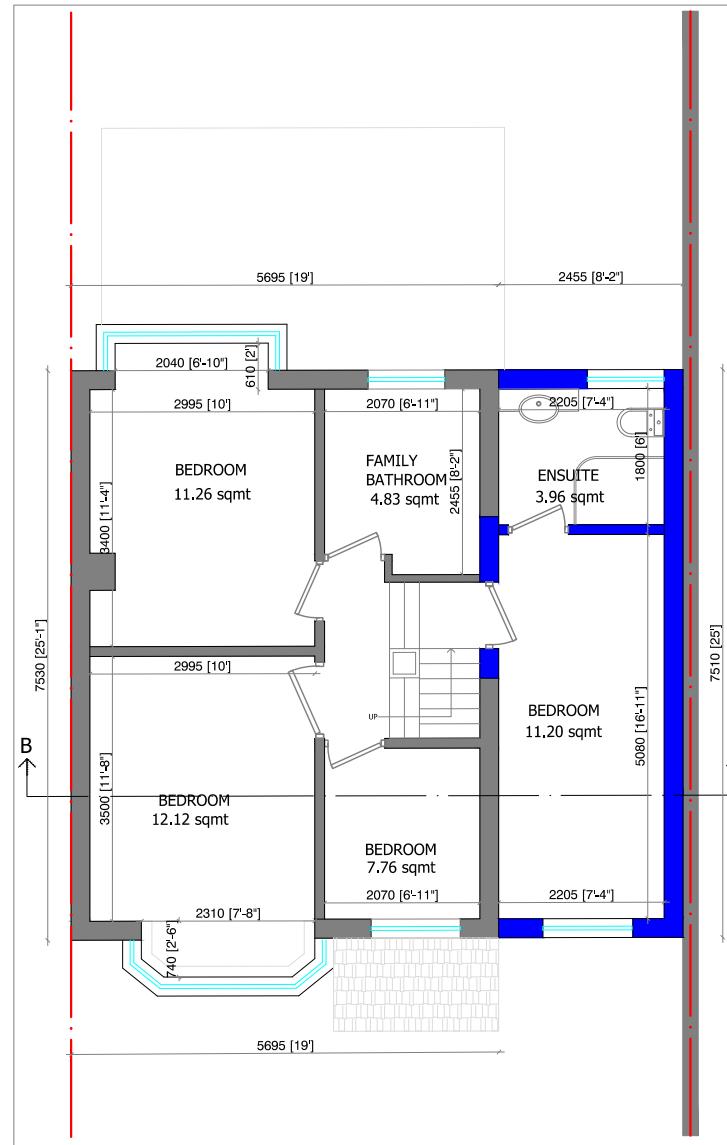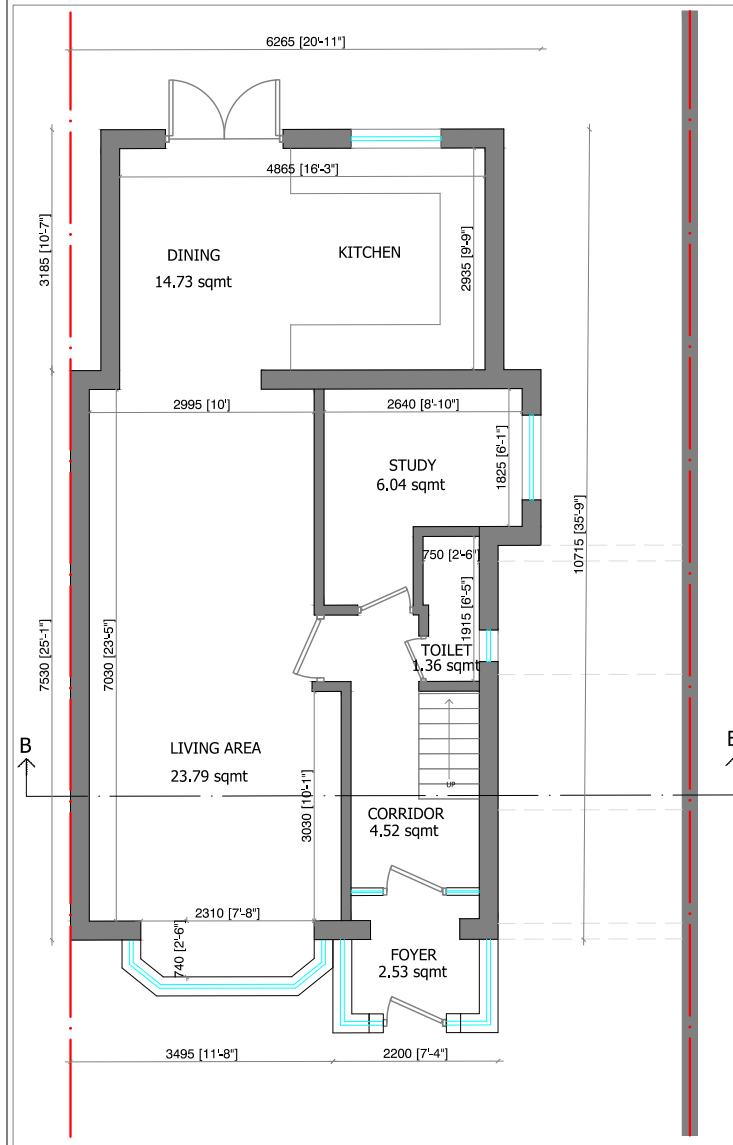

PROJECT DESCRIPTION:

PROPOSED FIRST FLOOR SIDE EXTENSION

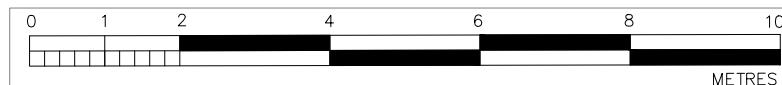

SCALE 1:100

Date: 30-07-2025

Drawing No: AA113NR06

Revision No: -

Scale: 1:100 @ A3




TITLE: PROPOSED FLOOR PLAN

Project Status: Planning


Site Location:

113 NIELD RD, HAYES UB3 1SH

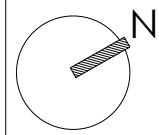

NOTE:


All Measurements to be checked on site before any building work commences. Discrepancy amendments should be made and informed to relevant party. Location of structural components to be confirmed by Structural Engineer. All works carried out according to Building Regulations. For Planning Purposes only. © Active Architecture.

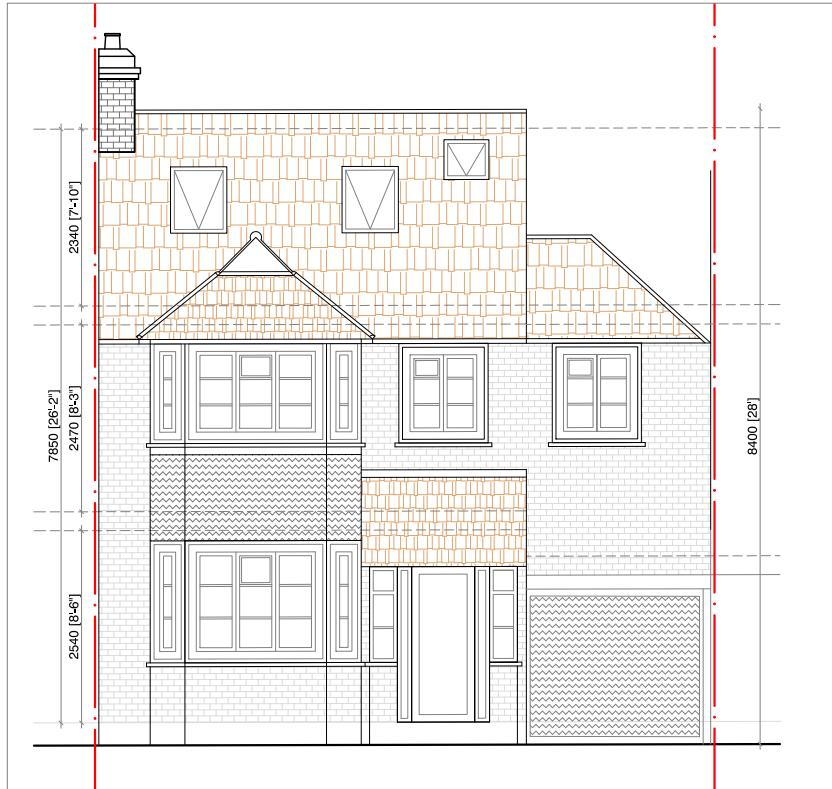


PROPOSED FRONT ELEVATION




PROPOSED RIGHT SIDE ELEVATION

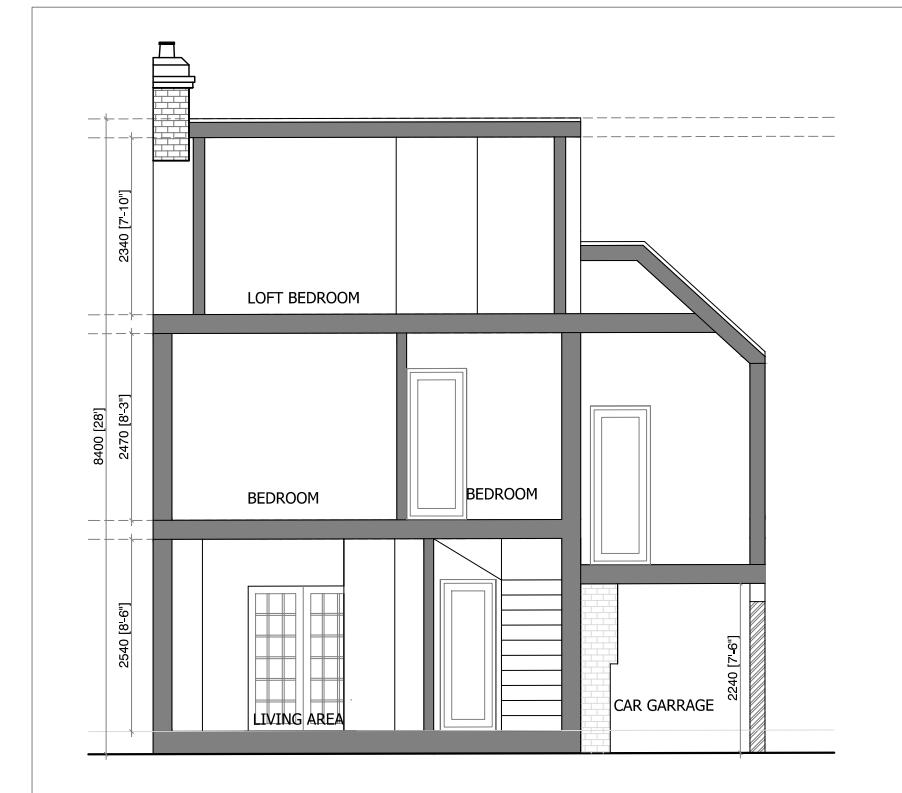

SECTION BB

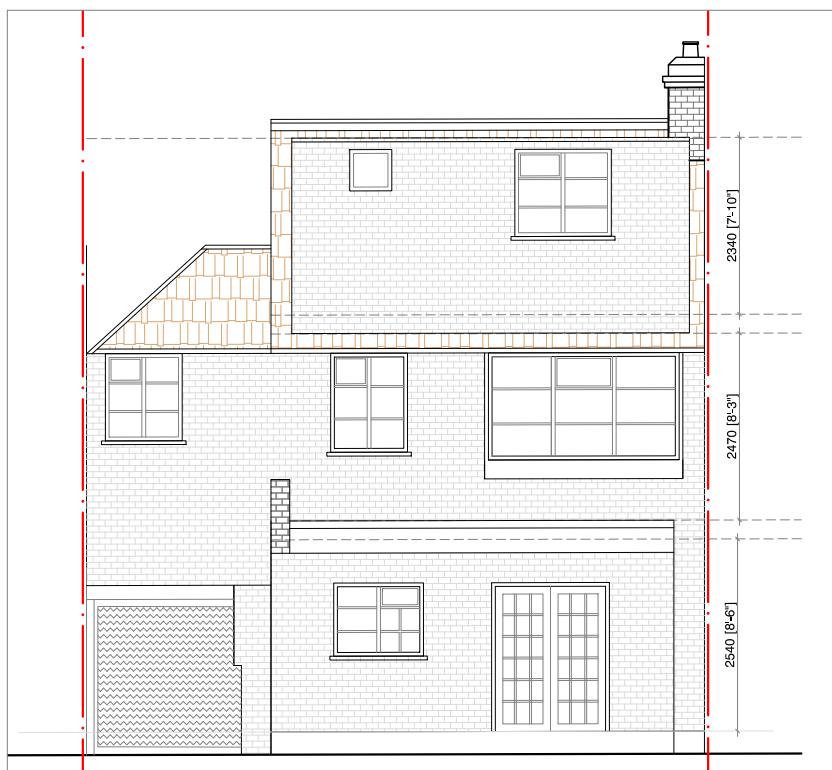

PROPOSED REAR ELEVATION

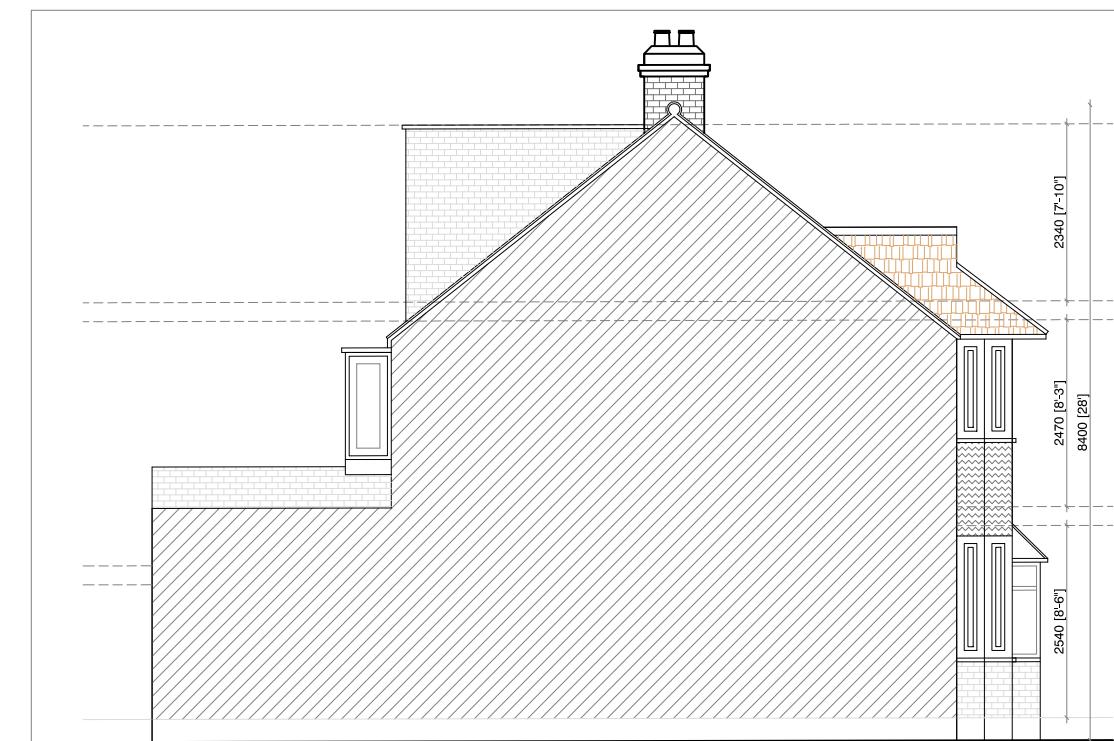

PROPOSED LEFT SIDE ELEVATION

PROJECT DESCRIPTION:

PROPOSED FIRST FLOOR SIDE EXTENSION



SCALE 1:100

Date: 30-07-2025

Drawing No: AA113NR07

Revision No: -

Scale: 1:100 @ A3



TITLE: PROPOSED ELEVATION & SECTION BB

Project Status: Planning

Site Location:

113 NIELD RD, HAYES UB3 1SH

NOTE:

All Measurements to be checked on site before any building work commences. Discrepancy amendments should be made and informed to relevant party. Location of structural components to be confirmed by Structural Engineer. All works carried out according to Building Regulations. For Planning Purposes only.
© Active Architecture.