

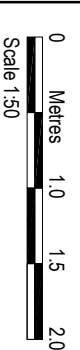


BOUNDARY LINE

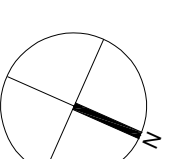

FENCE	JAN 2026	B
BOUNDARY LINE	DEC 2025	A
AMENDMENTS	DATE	REV.

Dimensions, areas and levels shown give an only approximate and relative guide only. All dimensions are to be provided on site. If a part of the drawing is to be used for a separate drawing, documents and any adaptation or variation are to be notified by the architect to the client and the contractor. This drawing is to be used for the purpose of the contract.

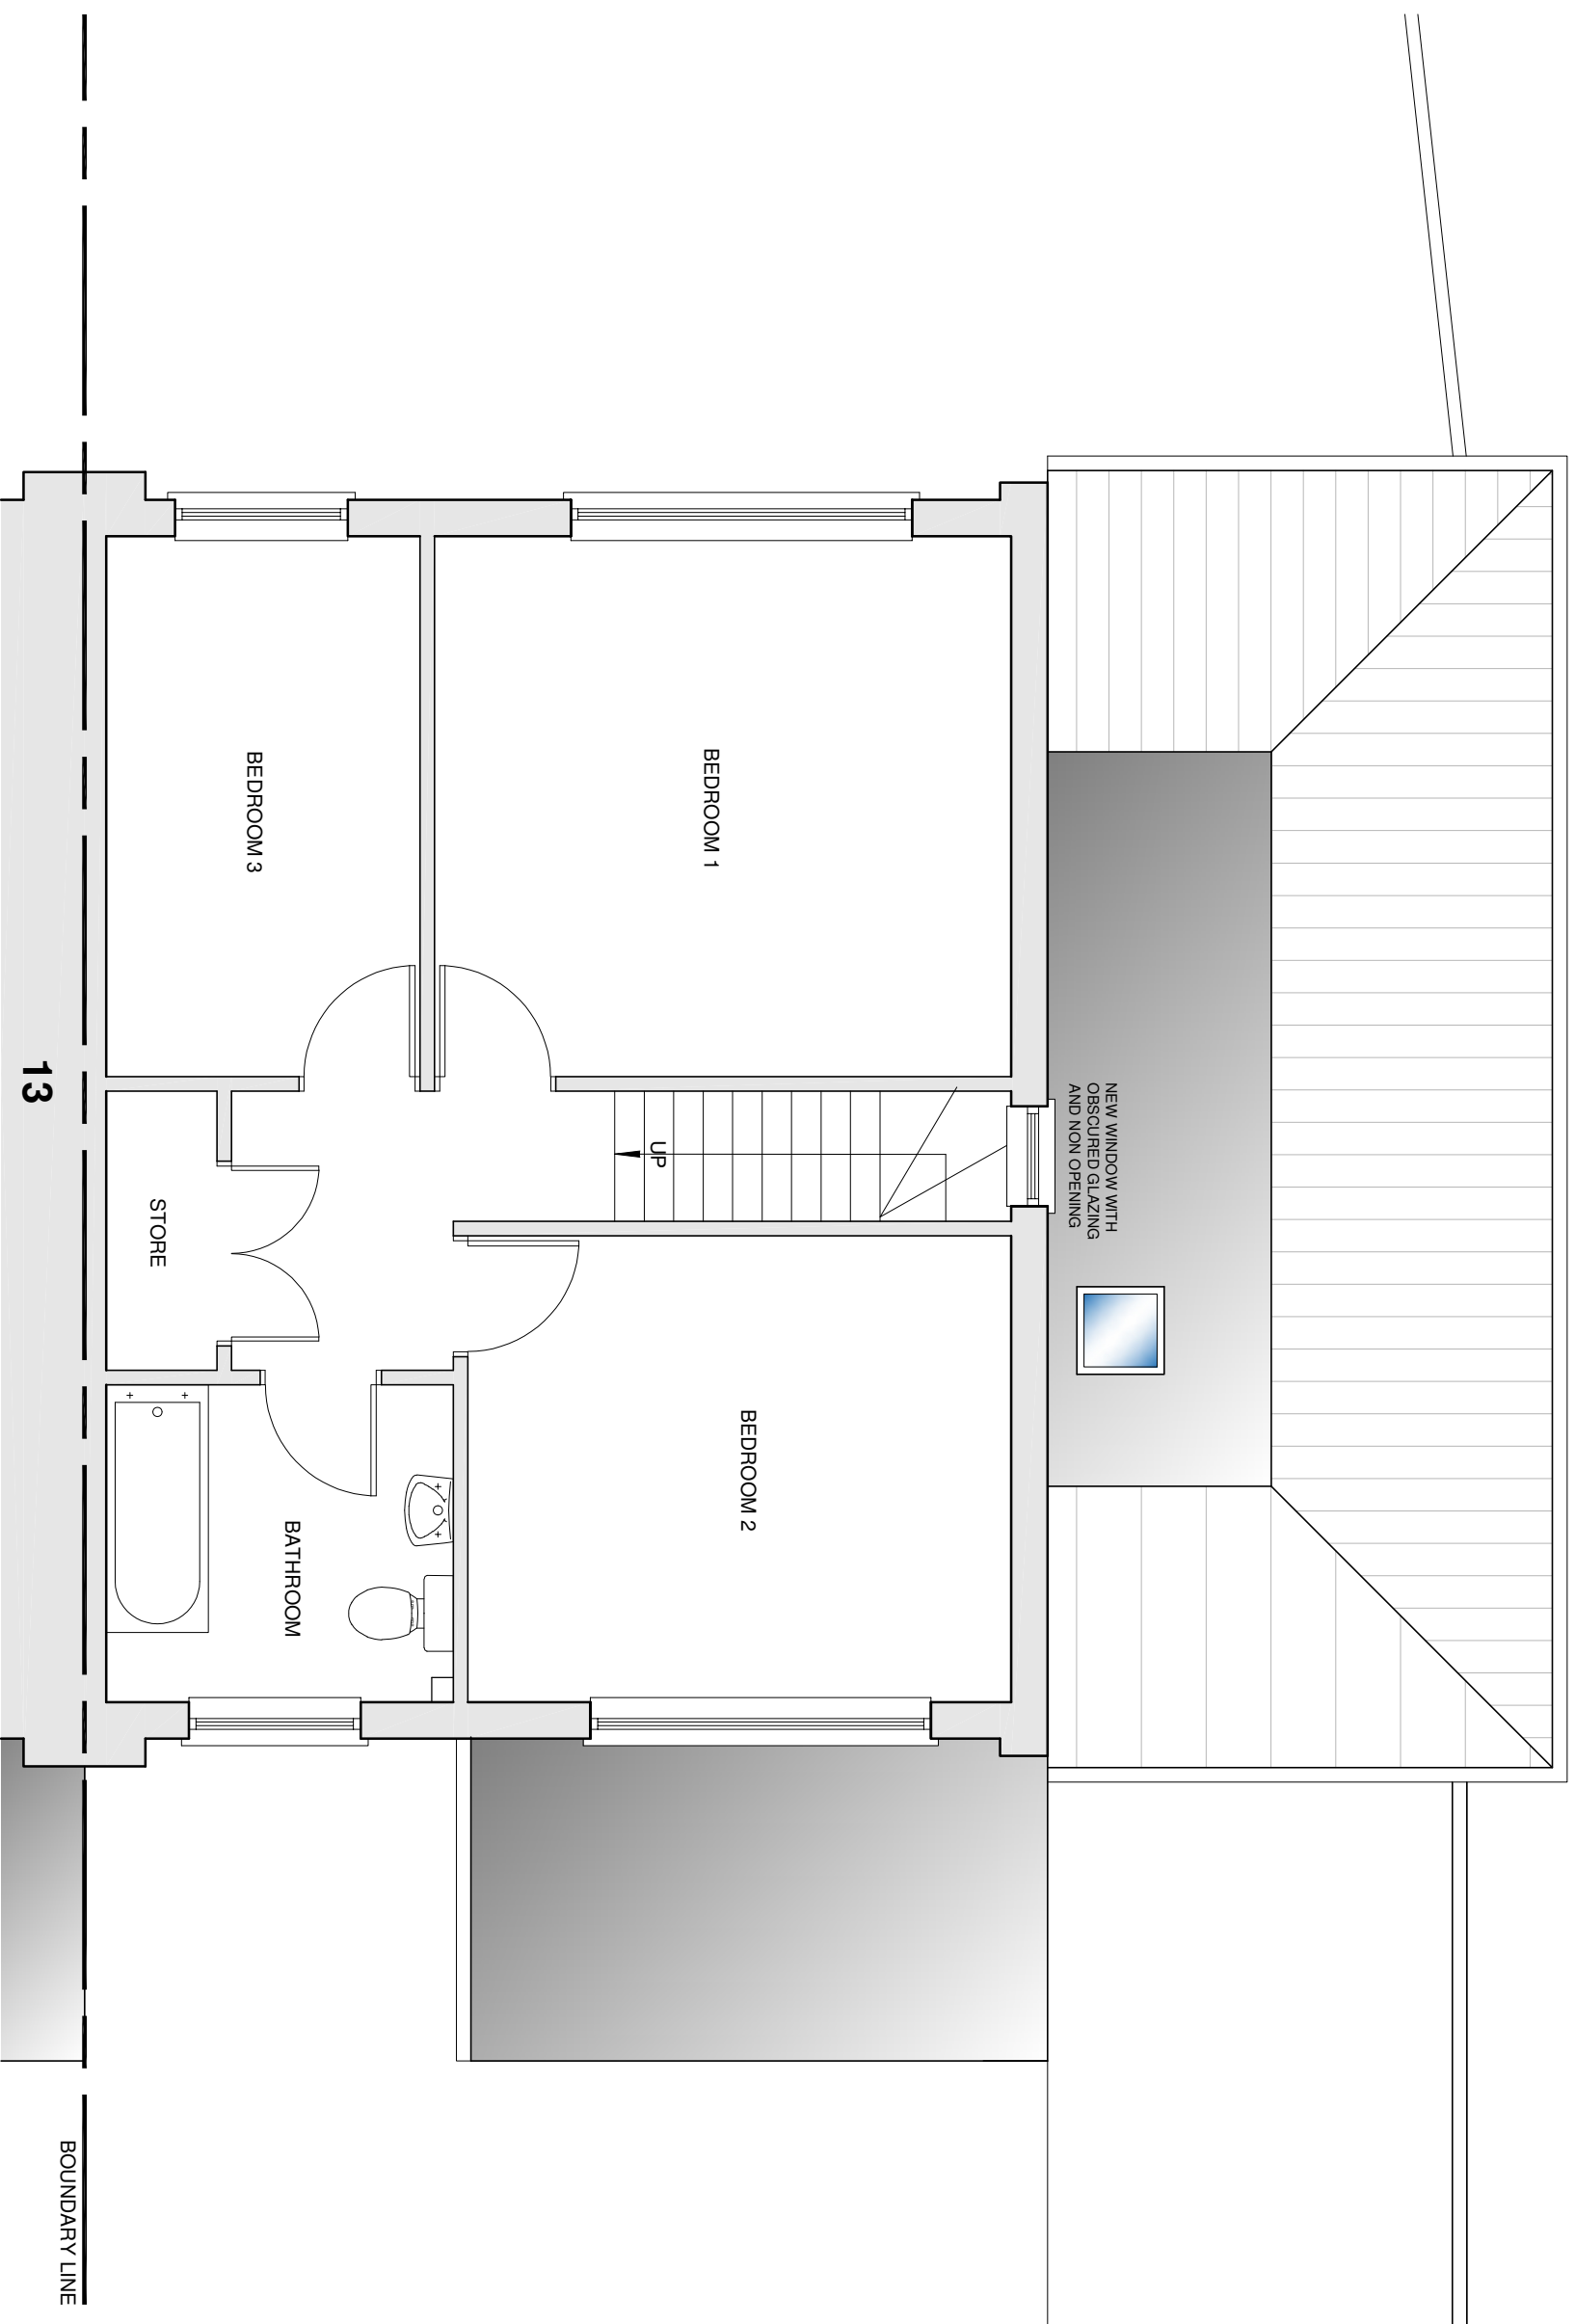

bernard murray design  
chartered architect

WWW.BMURRAYDESIGN.CO.UK  
13 MERRYFIELDS, UXBRIDGE, MIDDLESEX, UB82BT  
TEL: 0788 471714 EMAIL: BMURRAYDESIGN@YAHOO.CO.UK

PROJECT  
14 SALT HILL CLOSE  
UXBRIDGE  
UB8 1PZ

CLIENT  
ZORAN GREDELUJ

DRAWING  
PROPOSED FIRST FLOOR PLAN

SCALE	1:50 @ A3	DRAWING NUMBER	REV.
DATE	NOV 2025	1248-7	B
DRAWN	BM		