



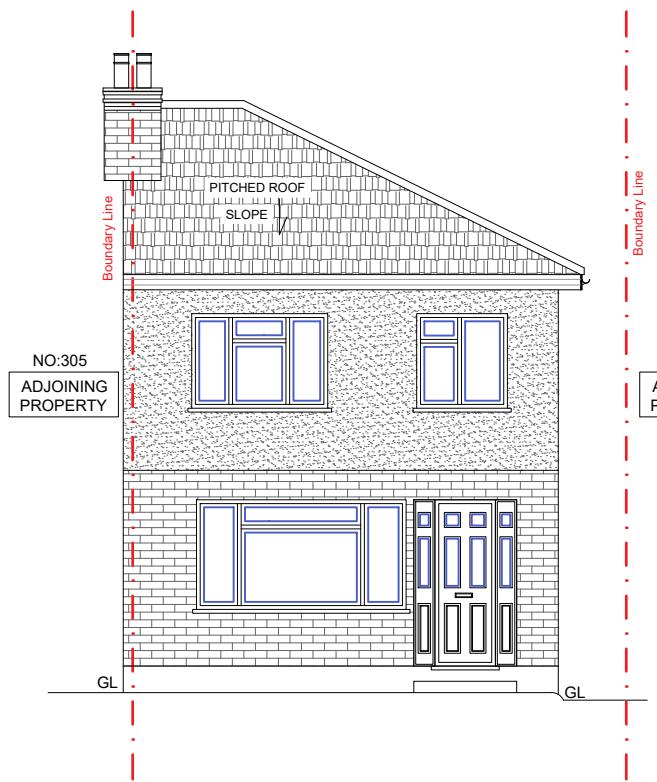


SHAKTHI CONSULTING UK LTD
BRIDGING THE GAP TO PROVIDE INNOVATIVE SOLUTIONS

Notes :

1. This drawing is not for construction.
2. All Dimension are in millimeters.
3. All dimensions are to be checked on site and the Architect is to inform of any discrepancies before construction commences.
4. All references to drawings refer to current revision of that drawing.

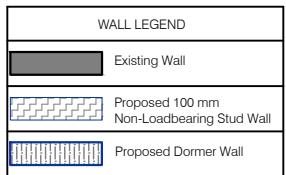


Existing Front Elevation

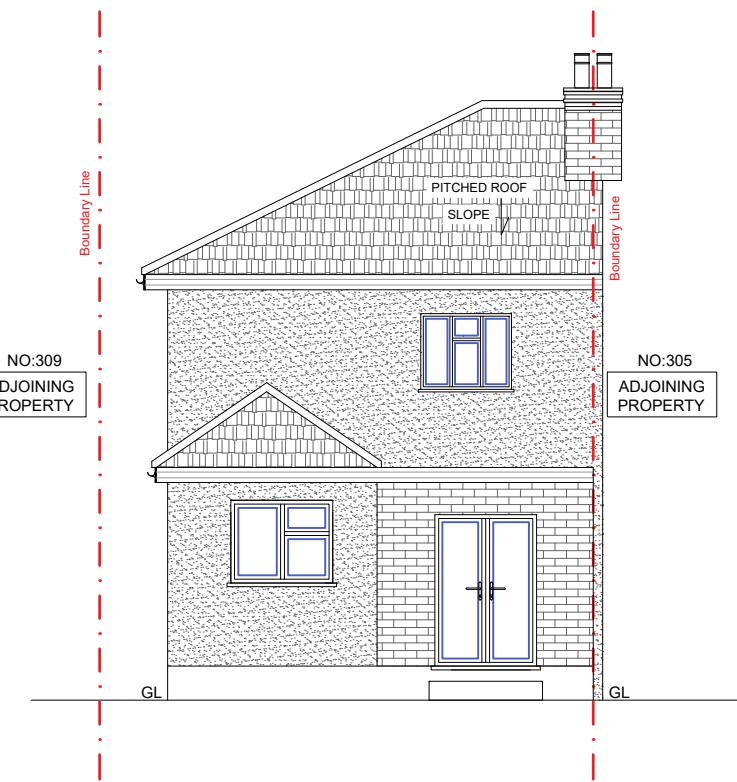

Existing Rear Elevation



Existing Elevations Existing Right Side Elevation

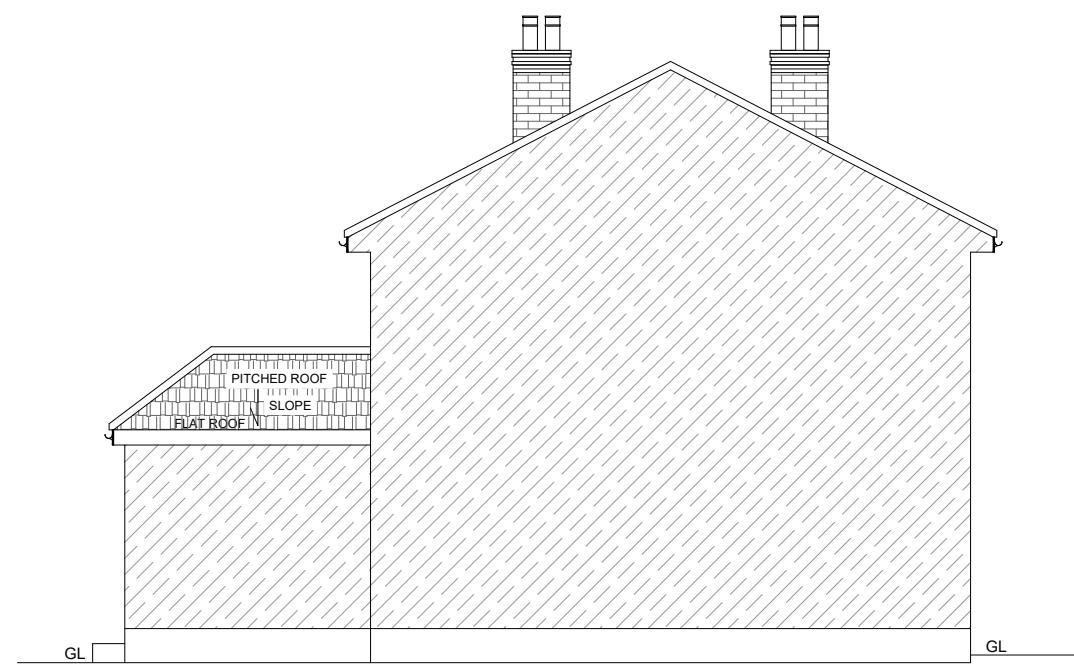

Existing Left Side Elevation



Client -		
Project - 307 Lansbury Dr, Hayes UB4 8RZ		
Scale 1:100@A3	Date - 20-09-2024	
Drawn By	Checked By	
Project No. 05	Drawing No. 05	Revision -
Project Description -		