





SHAKTHI CONSULTING UK LTD  
DESIGN & PROJECT MANAGEMENT

**Notes :**


1. All Dimension are in millimeters.
2. All dimensions are to be checked on site and the Architect is to inform of any discrepancies before construction commences.
3. All references to drawings refer to current revision of that drawing.

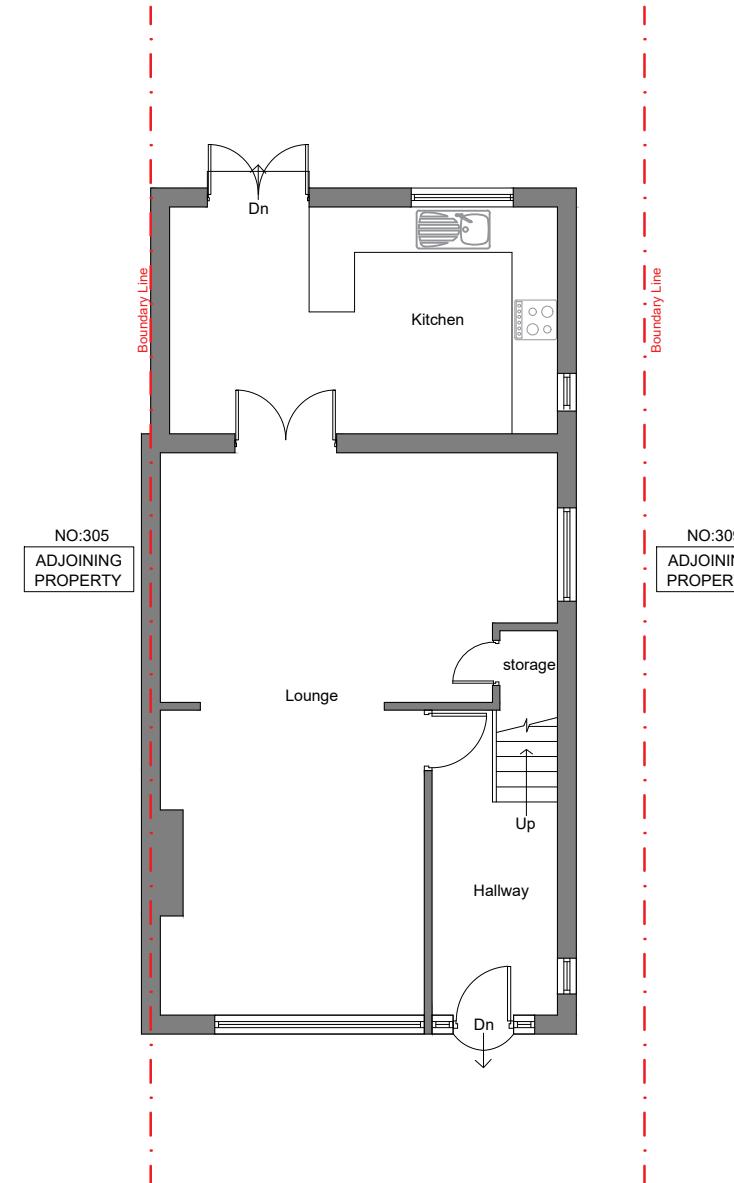

Existing Ground Floor Plan

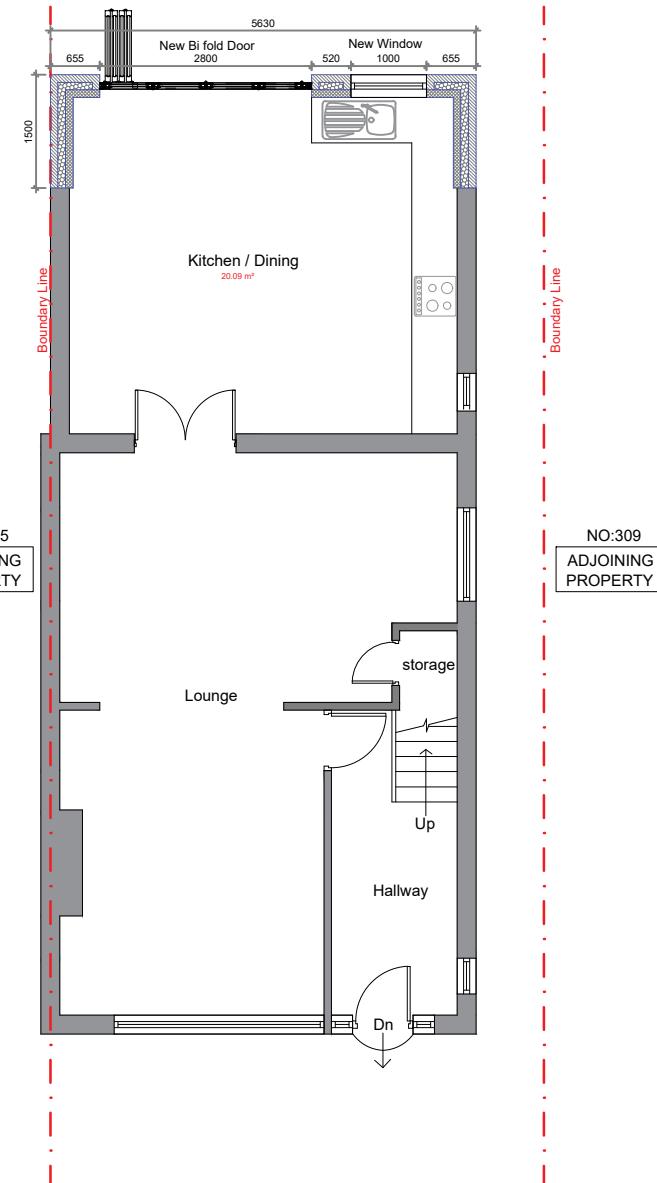

Proposed Ground Floor Plan

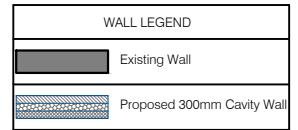

Client -  
Project - 307 Lansbury Dr, Hayes UB4 8RZ

Scale 1:100@A3 Date - 19-11-2024

Drawn By Checked By

Project No. Drawing No. Revision  
01 -

Project Description  
- Rear Extension