



1 00 - Block Plan Existing
1 : 500


2 00 - Block Plan Proposed
1 : 500

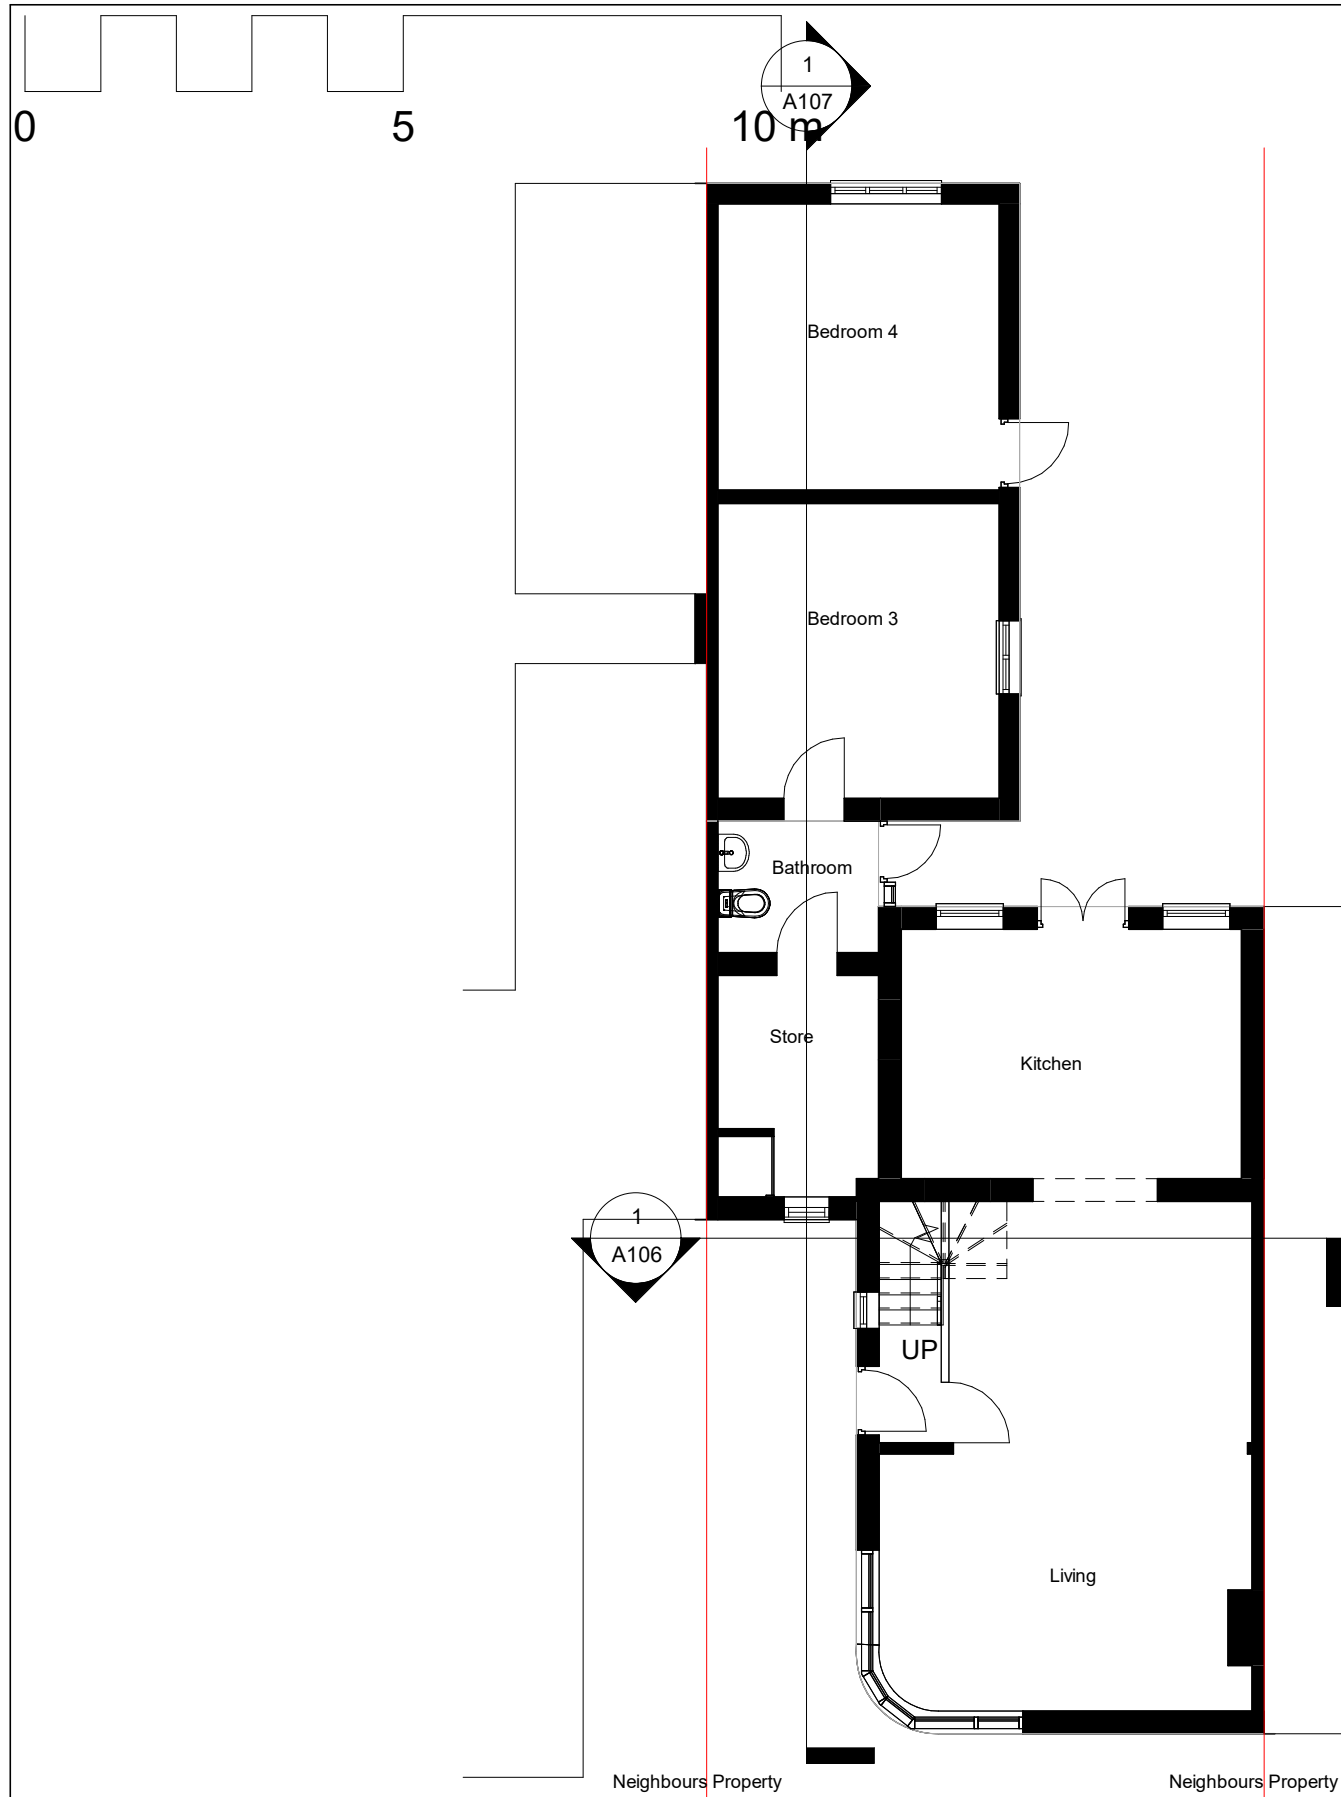



1 00 - Existing
1 : 100

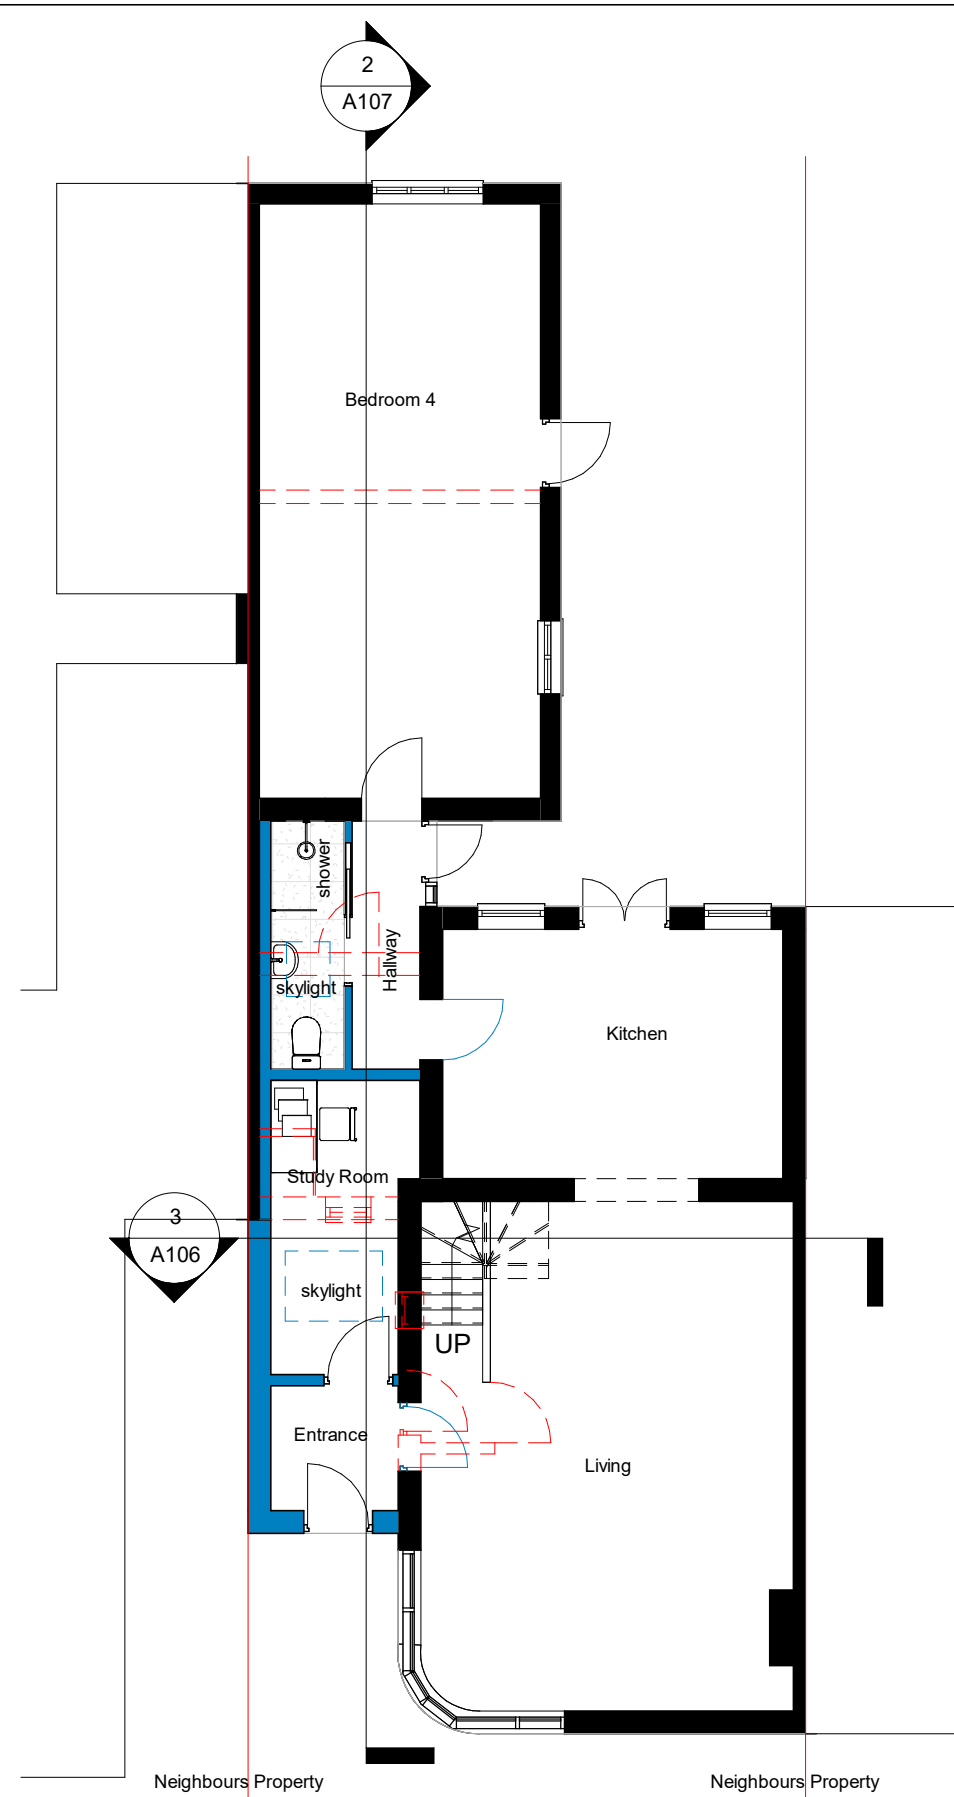


2 00 - Proposed
1 : 100

<p>THE MARKET DESIGN & BUILD A TRUE DESIGN & BUILD COMPANY</p>	<p>320 High Street Harlington, Hayes, Middlesex, UB3 5DU t:0203 432 5269 www.themarketdesignbuild.com info@themarketdesignbuild.com</p>	<p>RIBA  Chartered Practice</p>	<p><small>COPYRIGHT This drawing has been produced by The Market Design & Build's Chartered Architect and is not to be used or reproduced by any other party for any purpose. Site survey to be conducted before any building work is carried out. Any discrepancies to be reported to architect.</small></p>	<p>All measurements to be checked prior to construction. Any changes to be reported back to this office.</p> <p>Contractor responsible for calling out building control officer as required at stages requested by council.</p>	<p>ISSUE: Planning</p> <p>PROJECT 36, Raleigh Avenue, Hayes, UB4 0EE</p>	<p>TITLE Ground floor</p> <p>Scale (@ A3) 1 : 100</p> <p>Date July 2023</p>	<p>DWG NO: A102+ A202</p> <p>Rev. P1</p> <p>By: Ameena</p> <p>Checked By: Stefan</p>
---	---	---	--	---	--	---	--





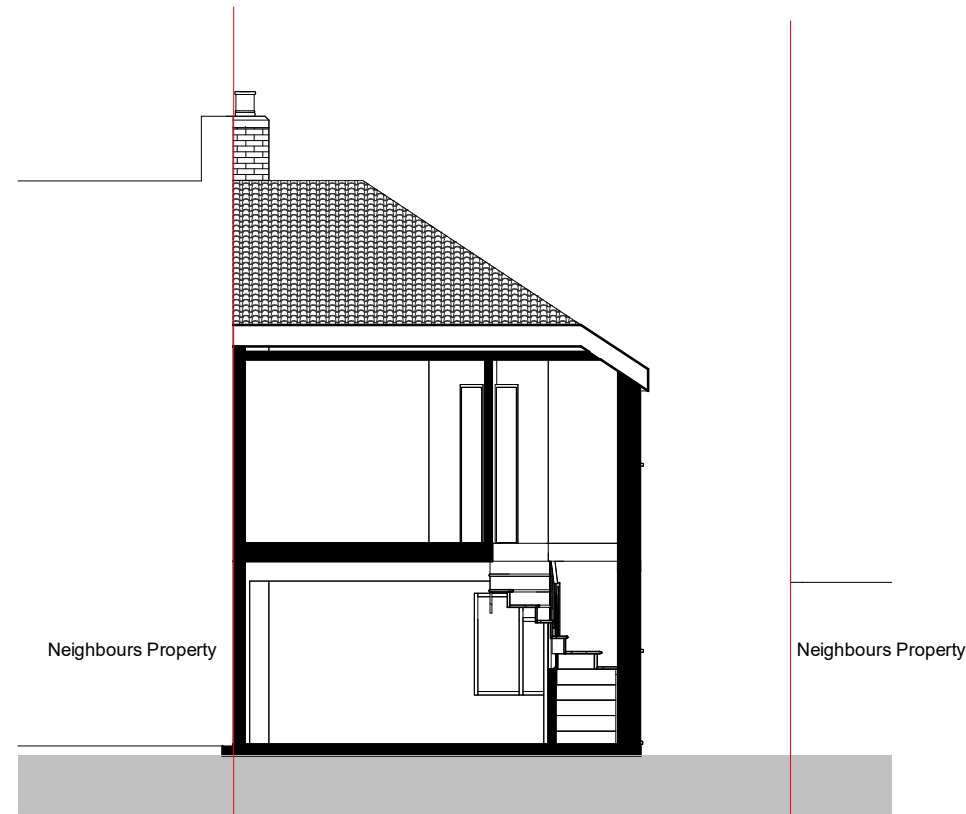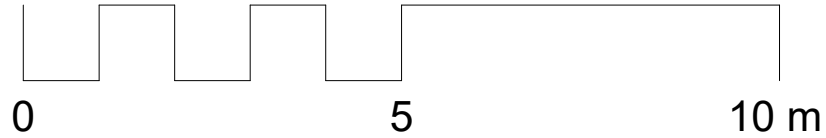


1 Existing - Section 1
1 : 100

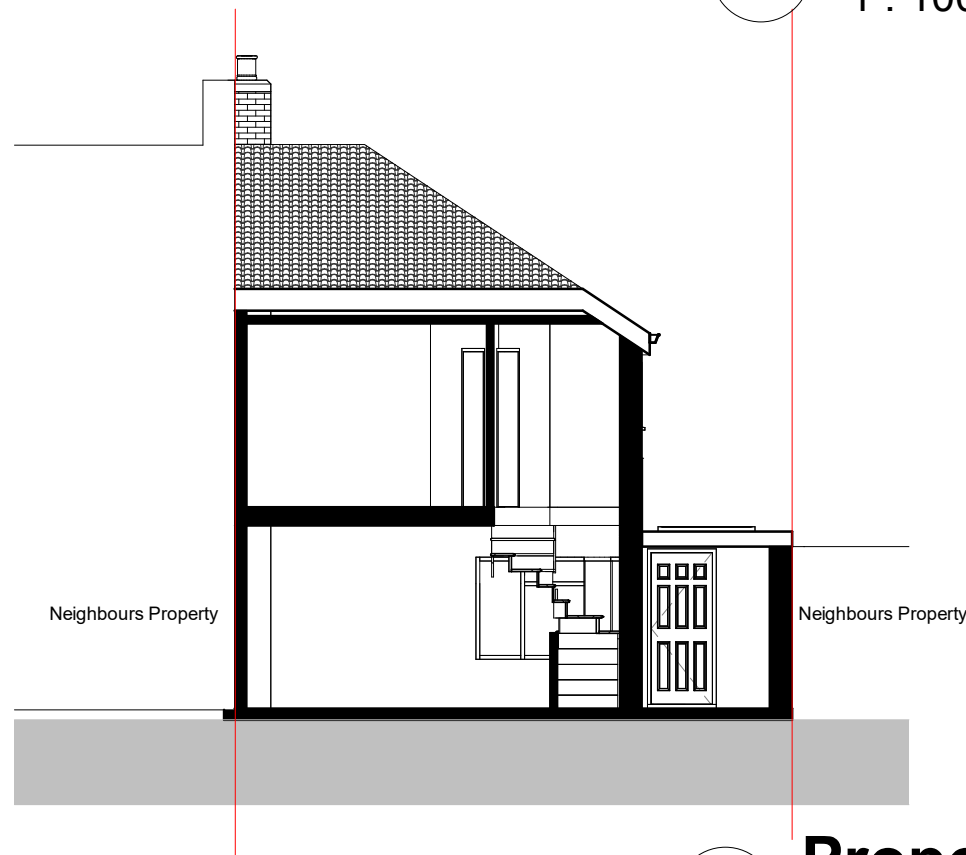



3 Proposed - Section 1
1 : 100

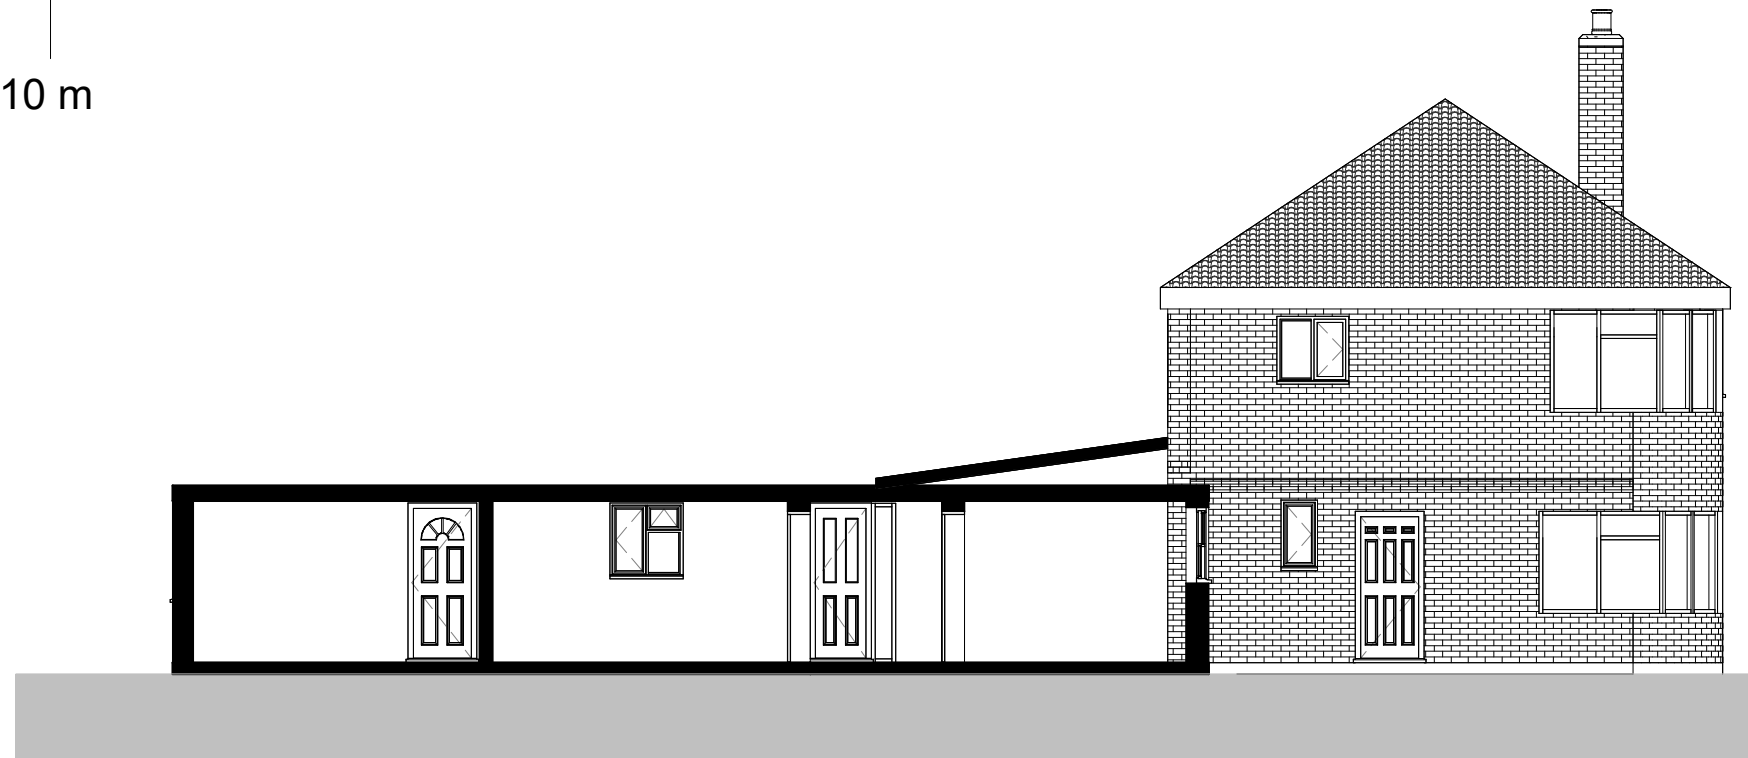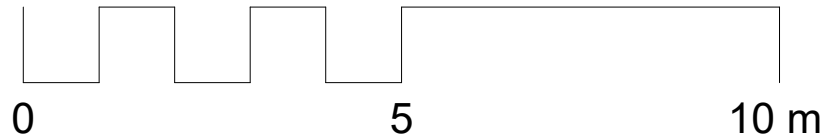


1 Existing - Section 2
1 : 100

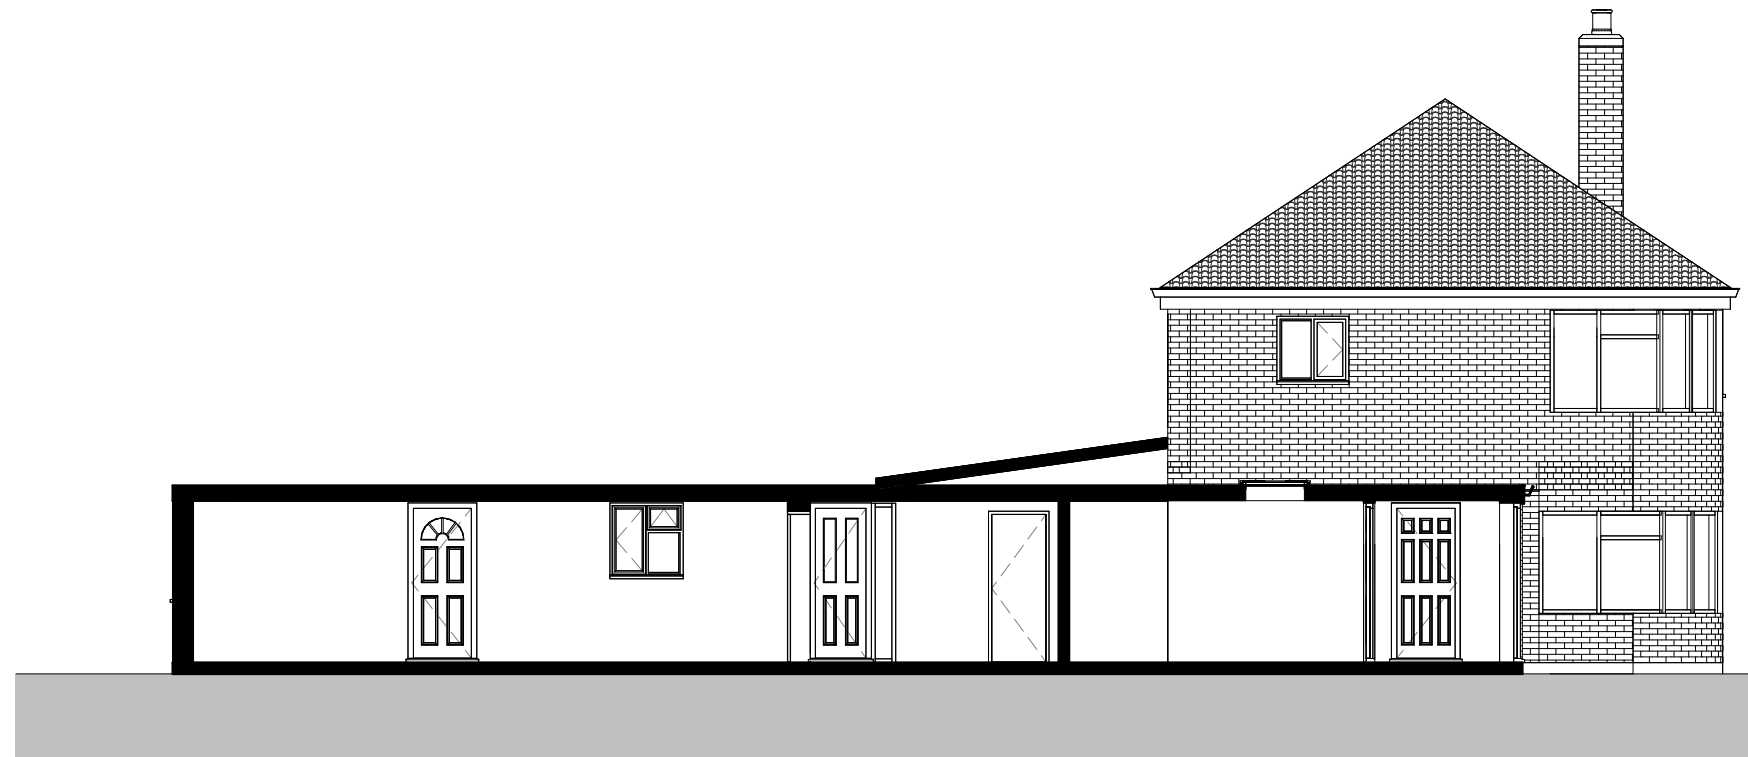


2 Proposed - Section 2
1 : 100

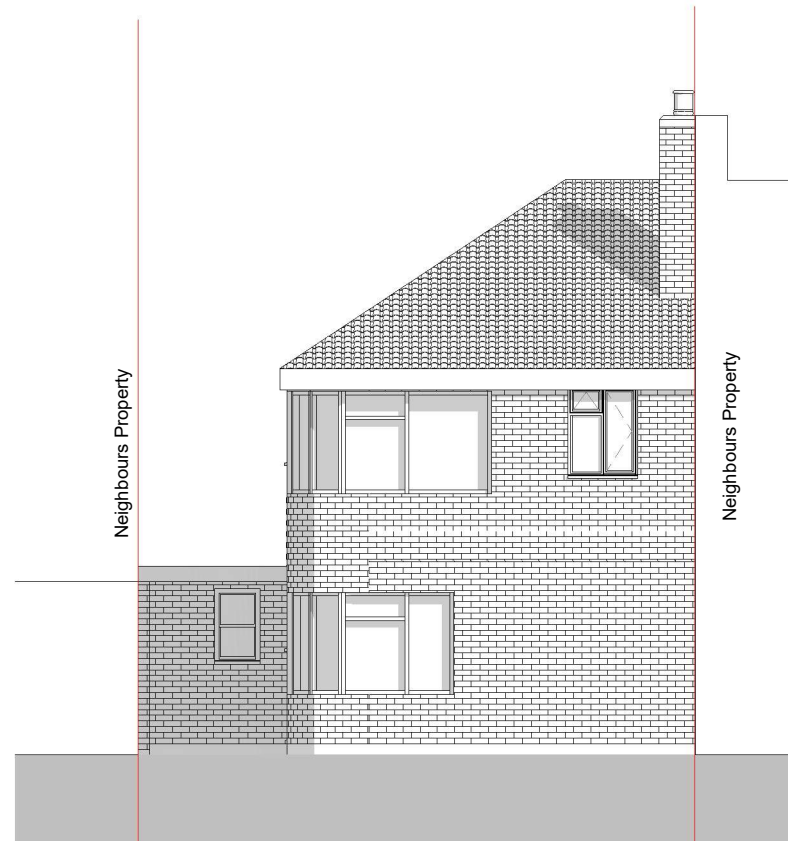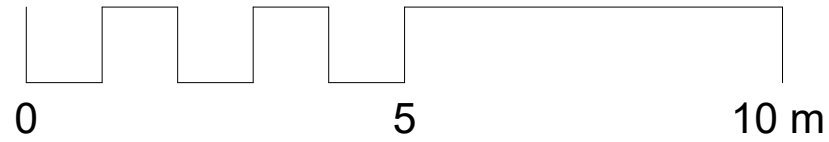


1 Front elevation - Existing
1 : 100

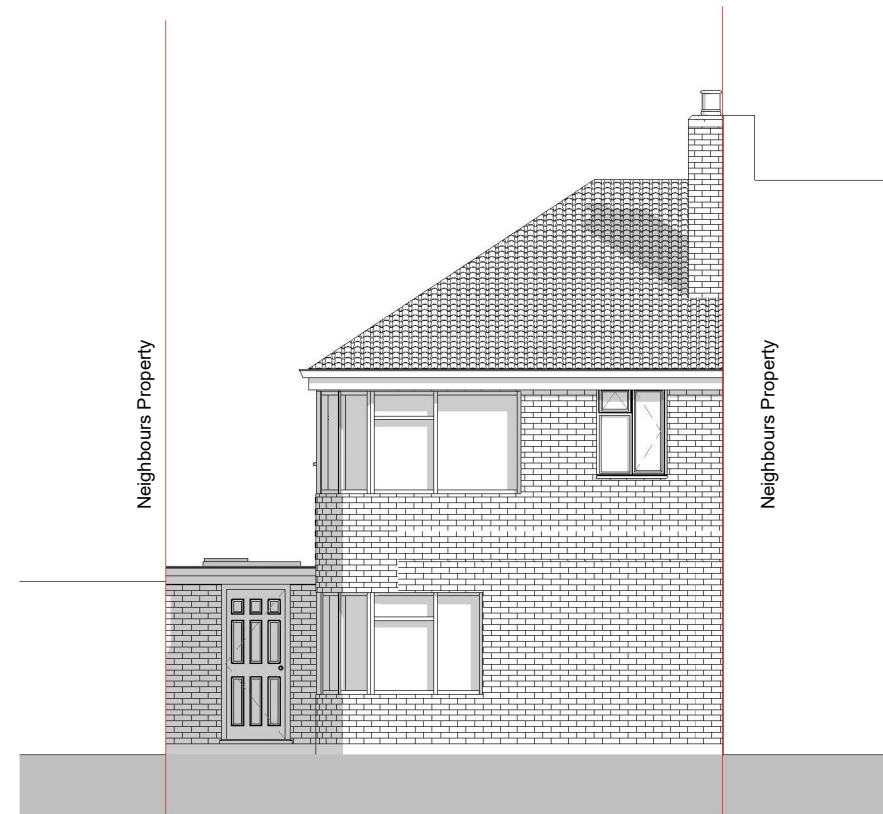


2 Front elevation - Proposed
1 : 100

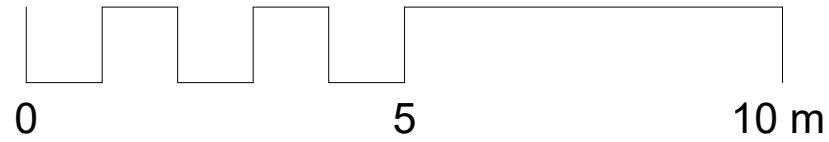


1 **Rear elevation - Existing**
1 : 100

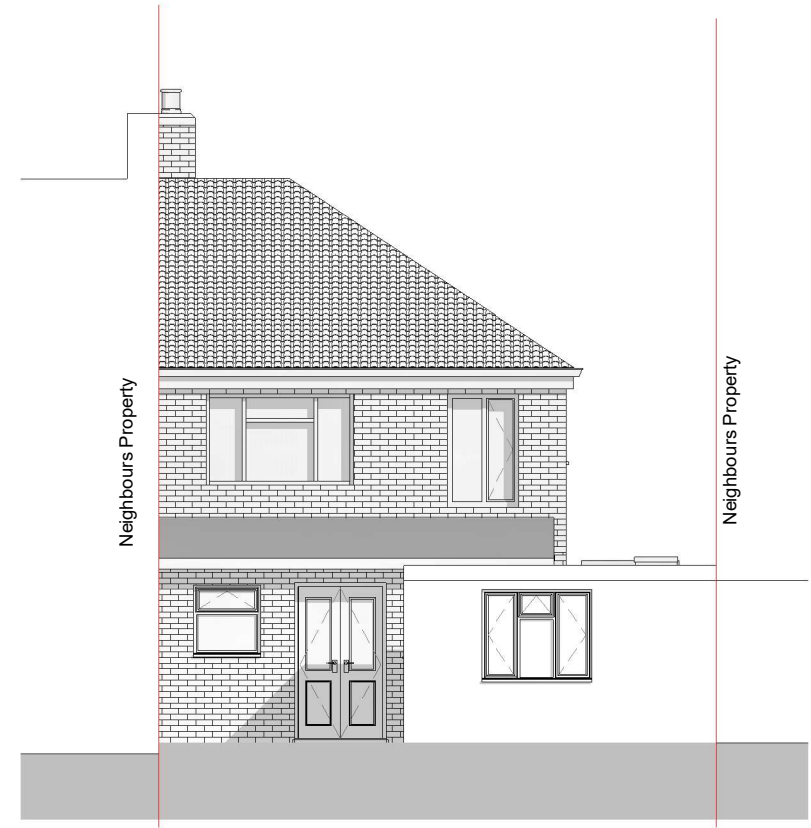


2 **Rear elevation - Proposed**
1 : 100


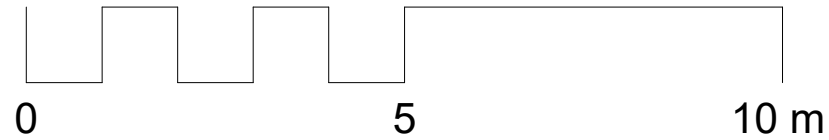


1 Side elevation 1 - Existing
1 : 100

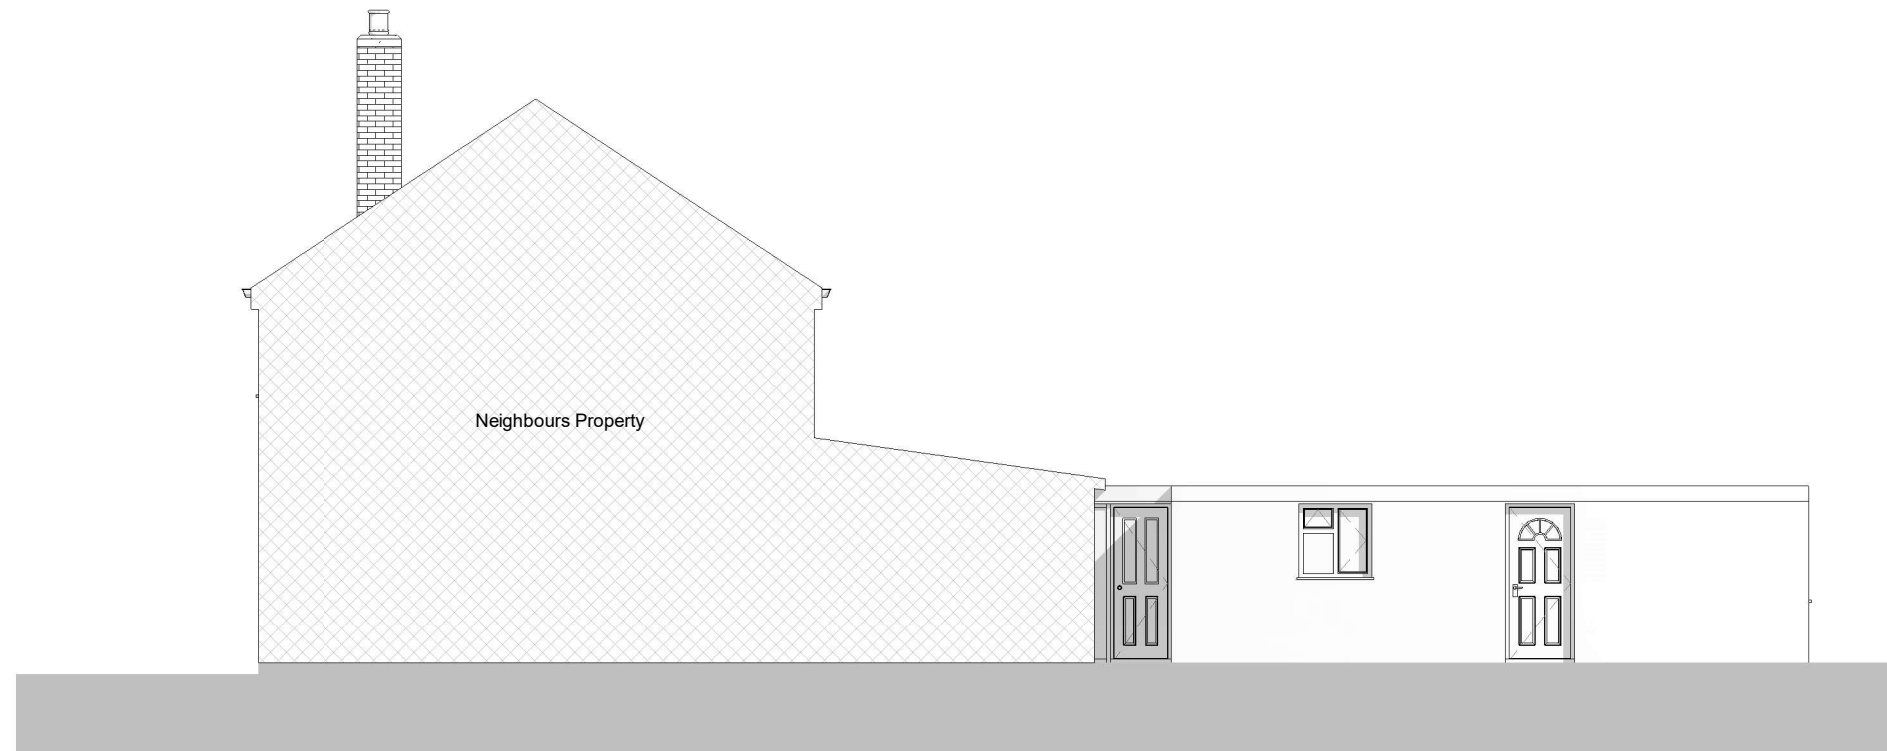


2 Side elevation 1- Proposed
1 : 100

THE MARKET DESIGN & BUILD A TRUE DESIGN & BUILD COMPANY	320 High Street Harlington, Hayes, Middlesex, UB3 5DU t:0203 432 5269 www.themarketdesignbuild.com info@themarketdesignbuild.com	RIBA  Chartered Practice	<small>COPYRIGHT</small> This drawing has been produced by The Market Design & Build's Chartered Architect and is not to be used or reproduced by any other party for any purpose. <small>Site survey to be conducted before any building work is carried out. Any discrepancies to be reported to architect.</small>	<small>All measurements to be checked prior to construction. Any changes to be reported back to this office.</small> <small>Contractor responsible for calling out building control officer as required at stages requested by council.</small>	ISSUE: Planning	TITLE Side elevation 1		DWG NO: A110 + A210
					PROJECT 36, Raleigh Avenue, Hayes, UB4 0EE	Scale (@ A3) 1 : 100	Date July 2023	Rev. P1 By: Ameena Checked By: Stefan

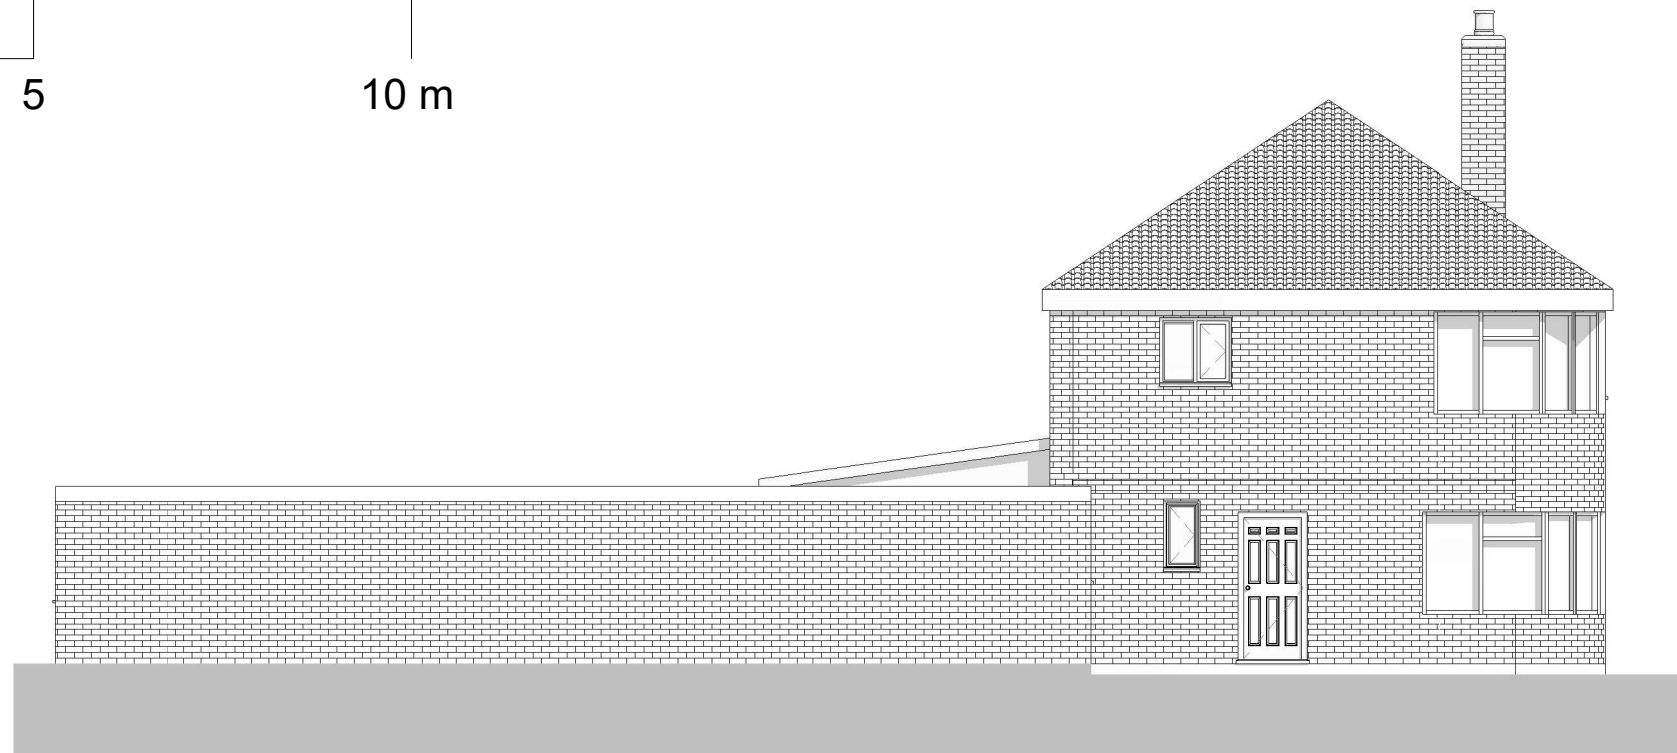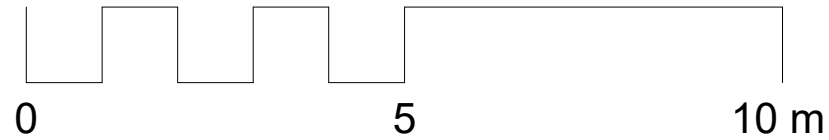

1 Side elevation 2 - Existing
1 : 100

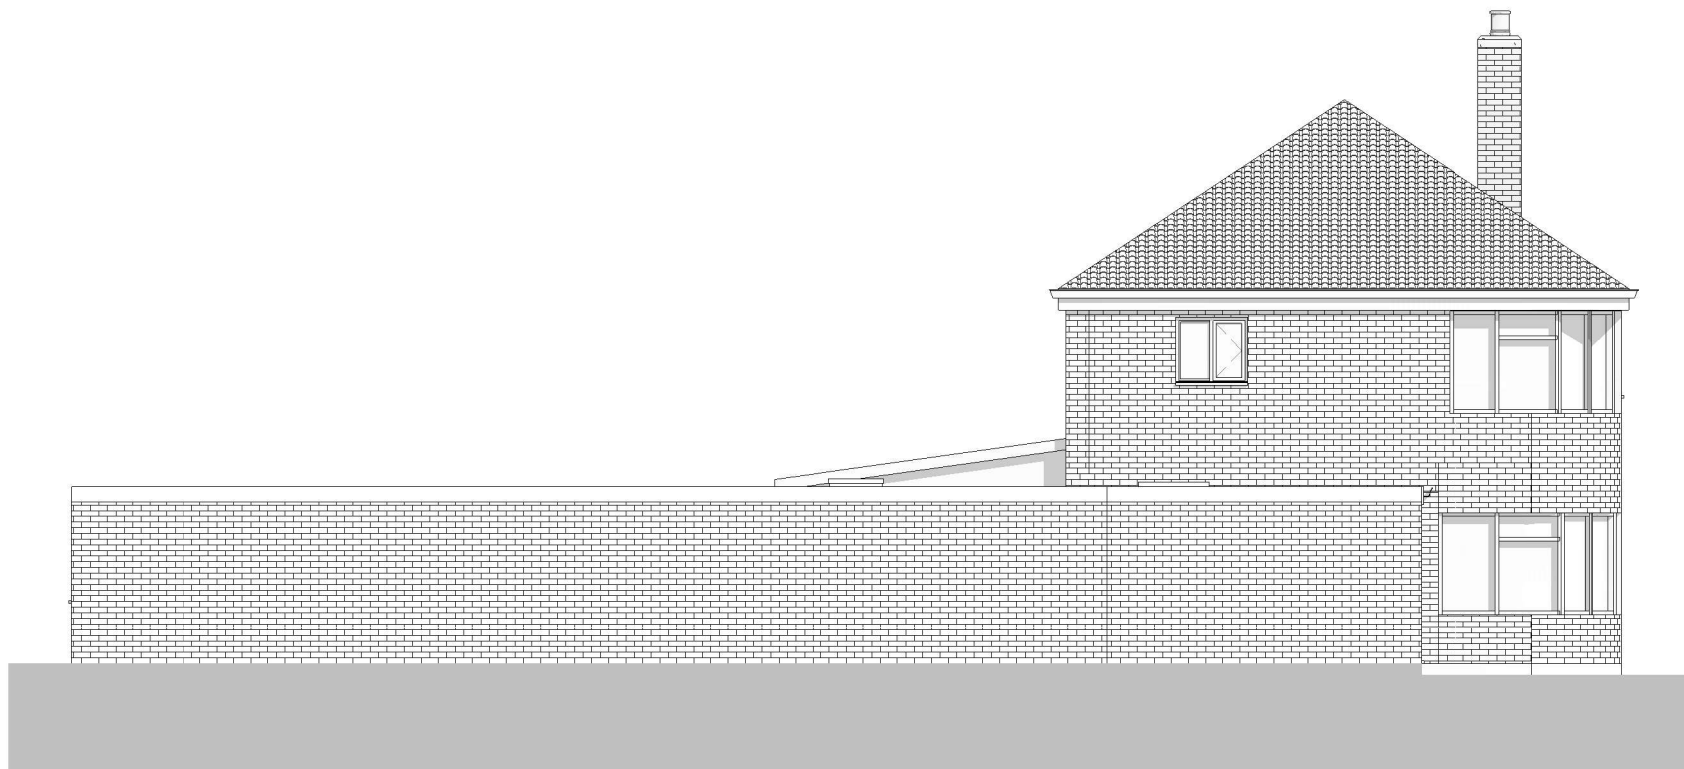

2 Side elevation 2- Proposed
1 : 100