


Proposed Extension

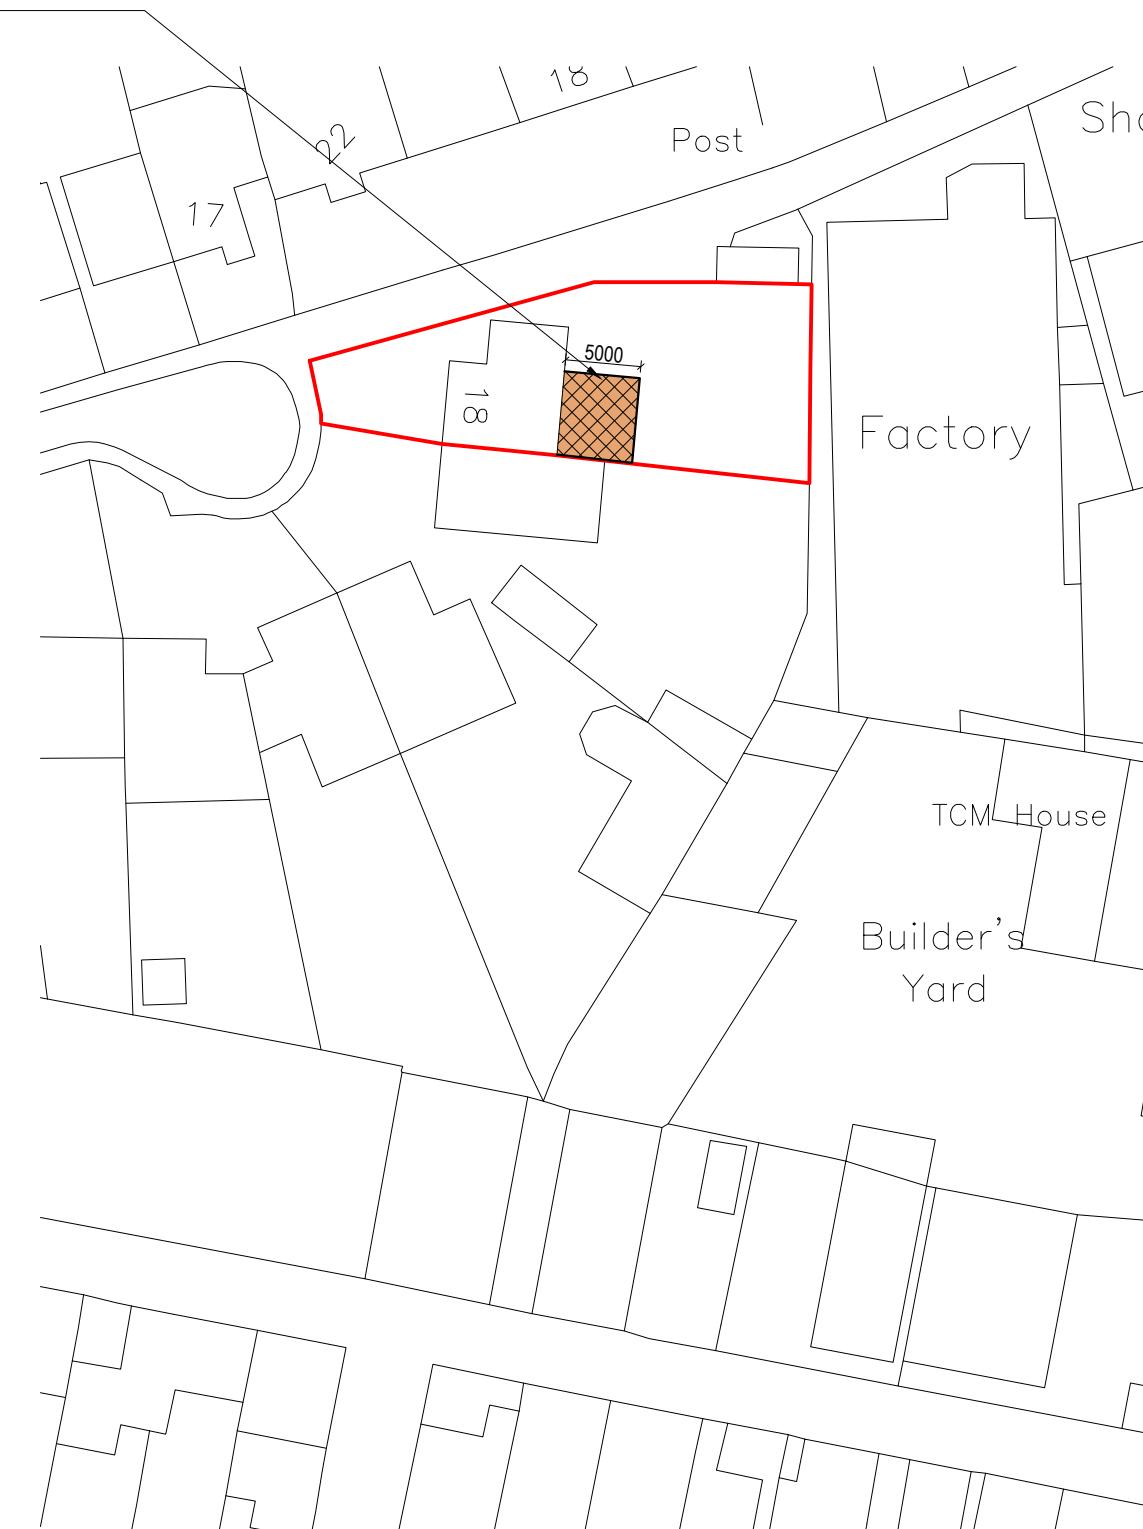

Block Plan

A horizontal scale bar marked with integers from 0 to 20. Below the scale bar, the text "metres 1:500 scale" is written.



Site Location

A scale bar marked from 0 to 50 in increments of 10. Below the scale, the text "metres 1:1250 scale" is written.

Rev Date Comments
A 04/09/23 Extension depth reduced to 5 Meters



Dimensions to be verified on site
DO NOT SCALE FROM THIS DRAWING.
Any areas indicated on this drawing are for guidance only.
No responsibility is taken for their accuracy.

This drawing is the property of **V-DESIGN CAD Services Ltd**. Copyright is reserved by them and the drawing is issued on the condition that it is not copied, reproduced, retained or disclosed to any unauthorized person, either wholly or in part, without the consent in writing of **V-DESIGN CAD Services Ltd**.


Email: vishal.p@vdesigncad.co.uk Mobile: 07971083395

Site Address


Page 1

Title.

Drawn By:	MF
Job Ref:	23089
Date:	Sep 2023
Drawing No.	PL - 01 Rev A

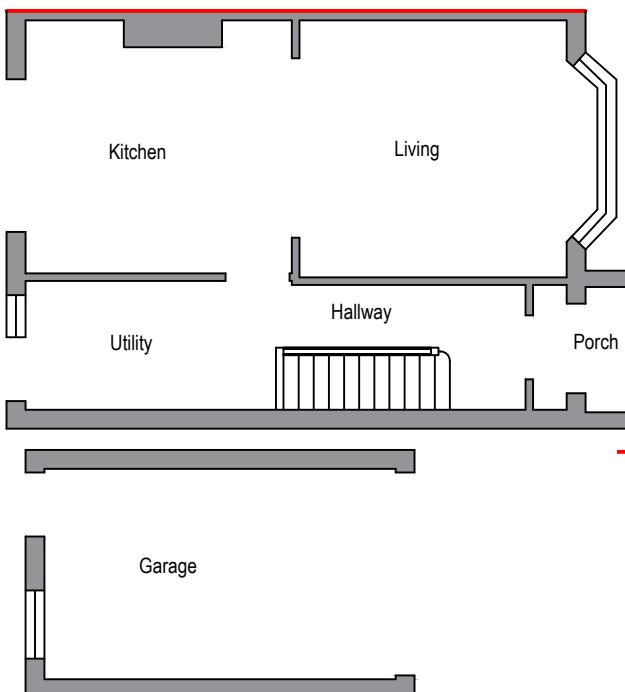

metres 1:100 scale

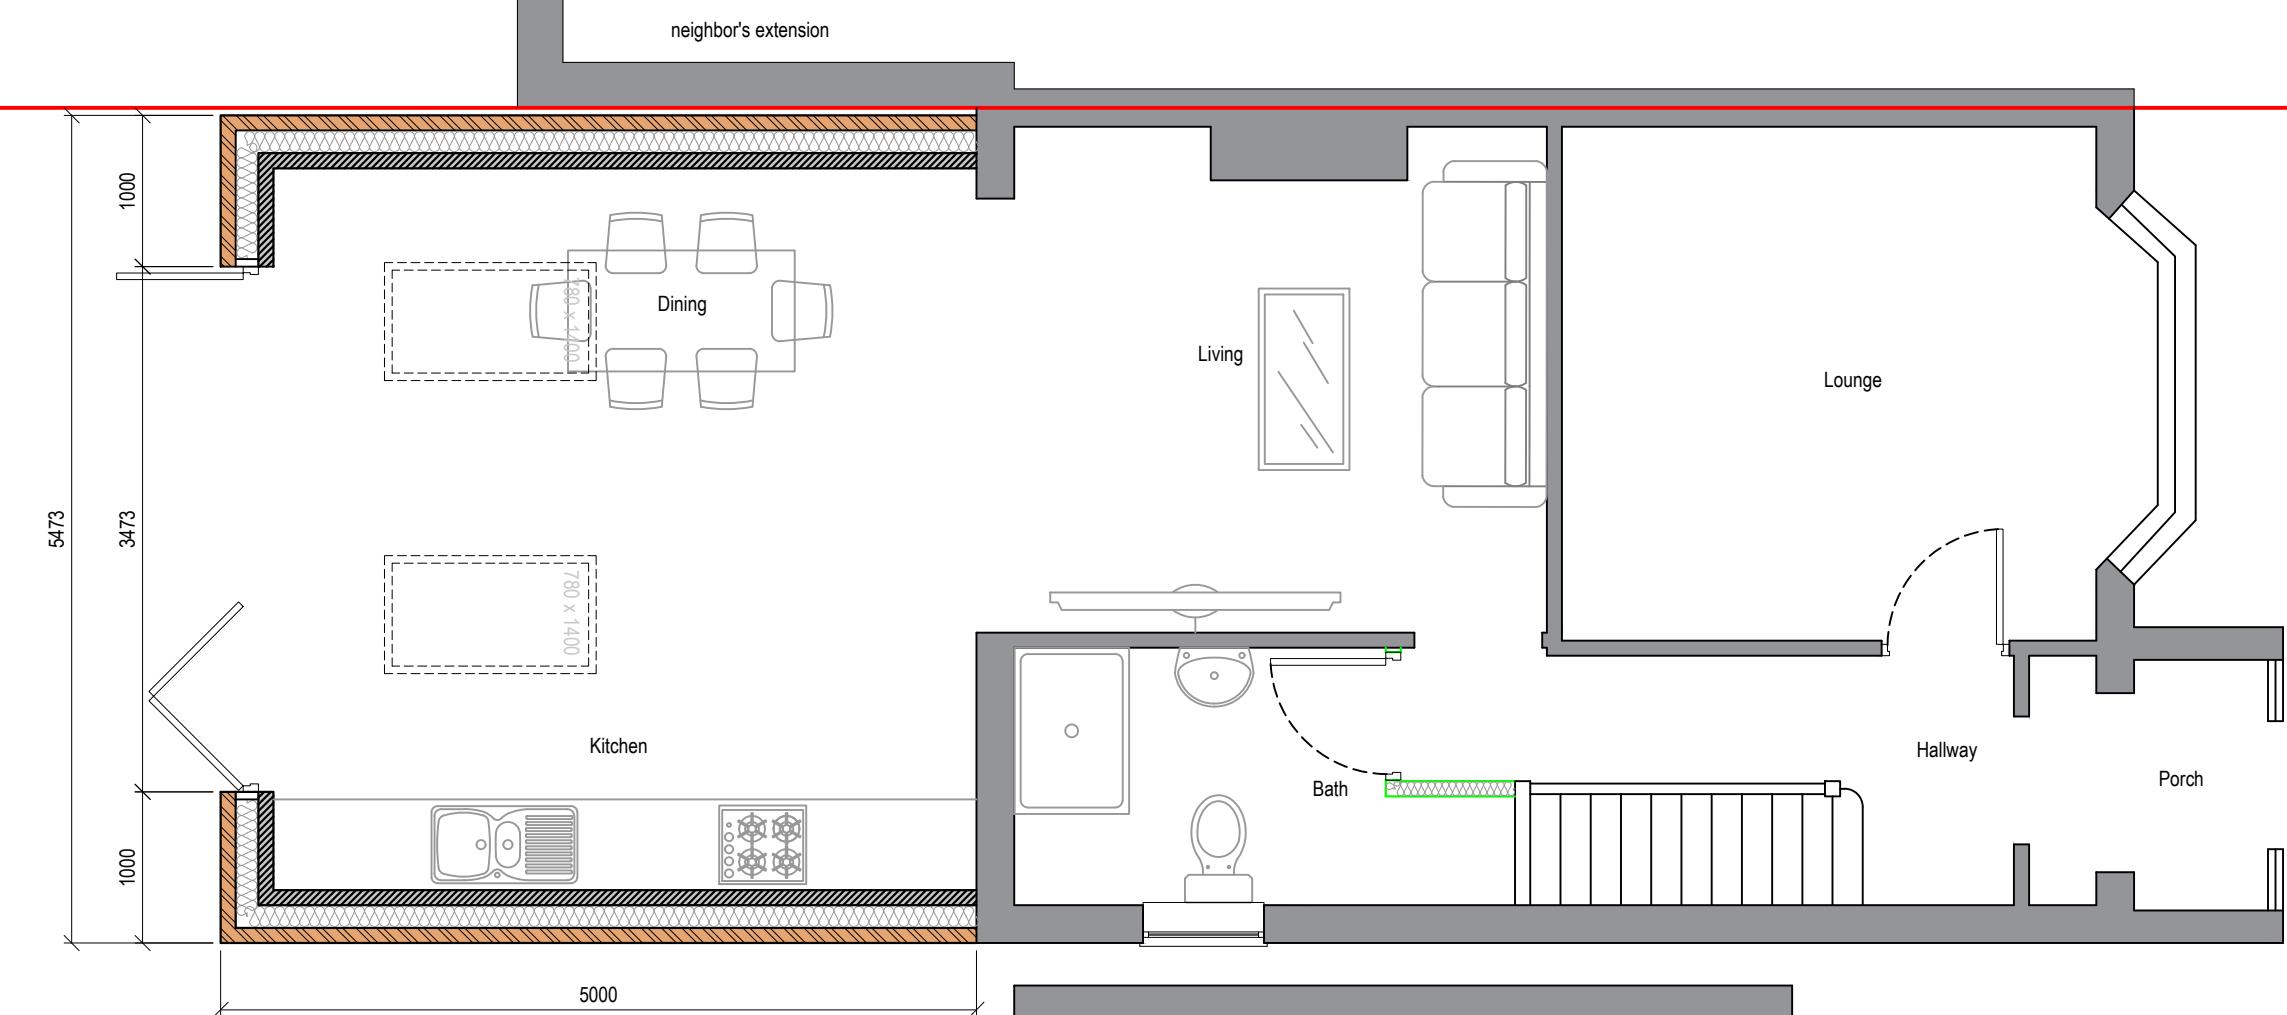

Proposed Ground Floor Plan

metres 1:50 scale

Rev A Date 04/09/23 Comments Extension depth reduced to 5 Meters



Dimensions to be verified on site
DO NOT SCALE FROM THIS DRAWING.
Any areas indicated on this drawing are for guidance only.
No responsibility is taken for their accuracy.

This drawing is the property of **V-DESIGN CAD Services Ltd**. Copyright is reserved by them and the drawing is issued on the condition that it is not copied, reproduced, retained or disclosed to any unauthorized person, either wholly or in part without the consent in writing of **V-DESIGN CAD Services Ltd**.

Email: vishal.p@vdesigncad.co.uk Mobile: 07971083395

Site Address:



18, Hayes End Close, Hayes, UB4 8HF

Title:

Existing and Proposed Ground Floor Plans

Drawn By: MF
Job Ref: 23089
Date: Sep 2023
Drawing No. PL - 02 Rev A

Scale: 1:50, 1:100 Paper Size: A3

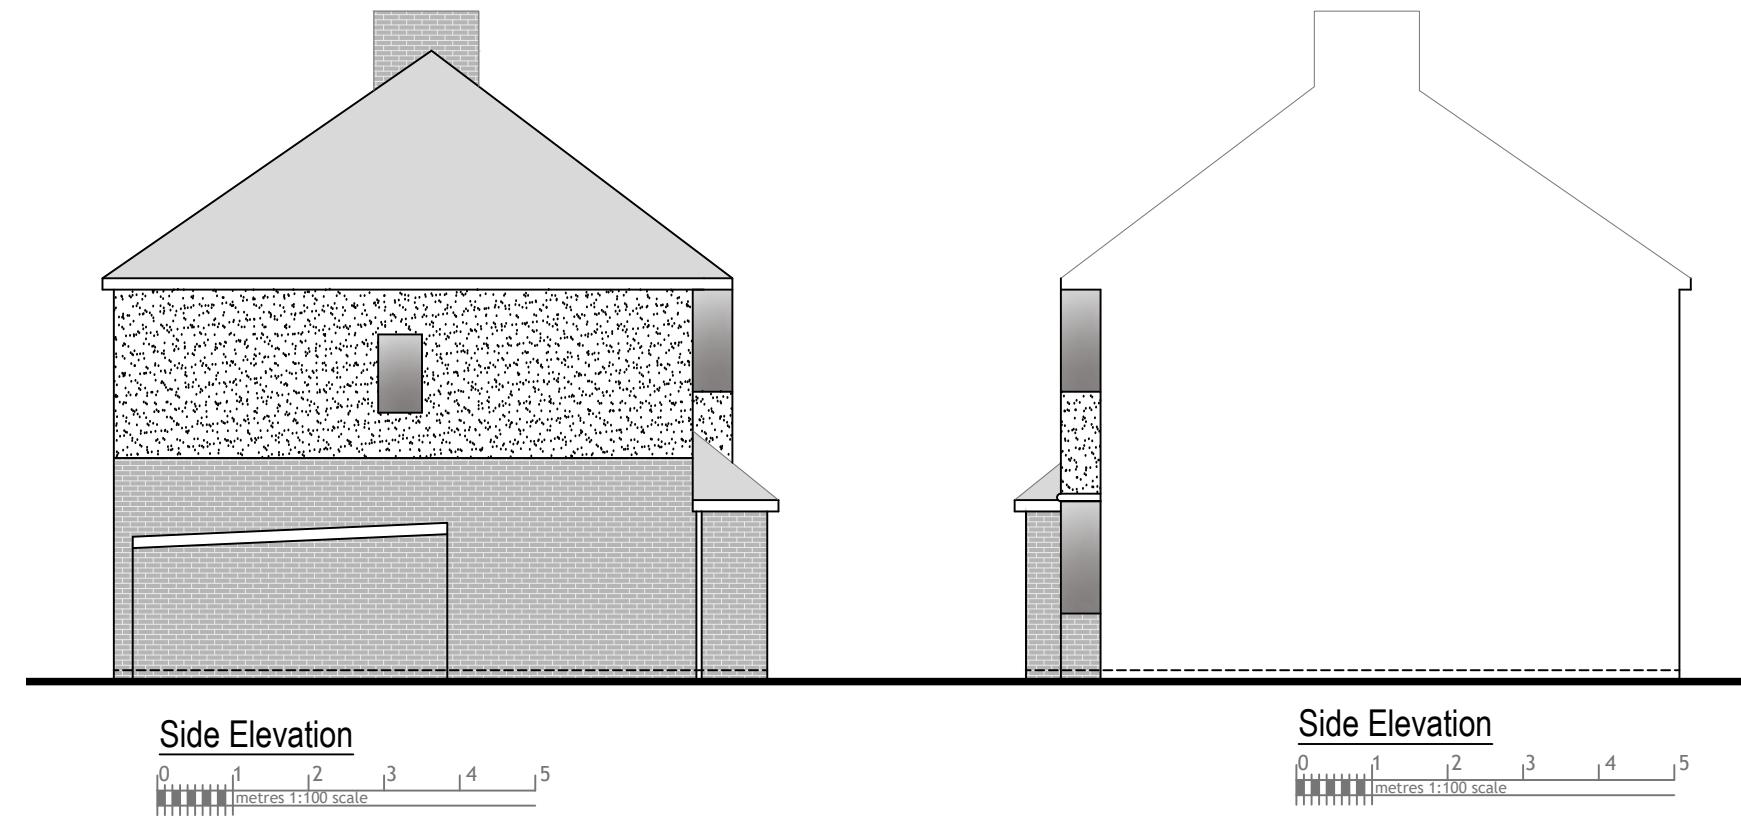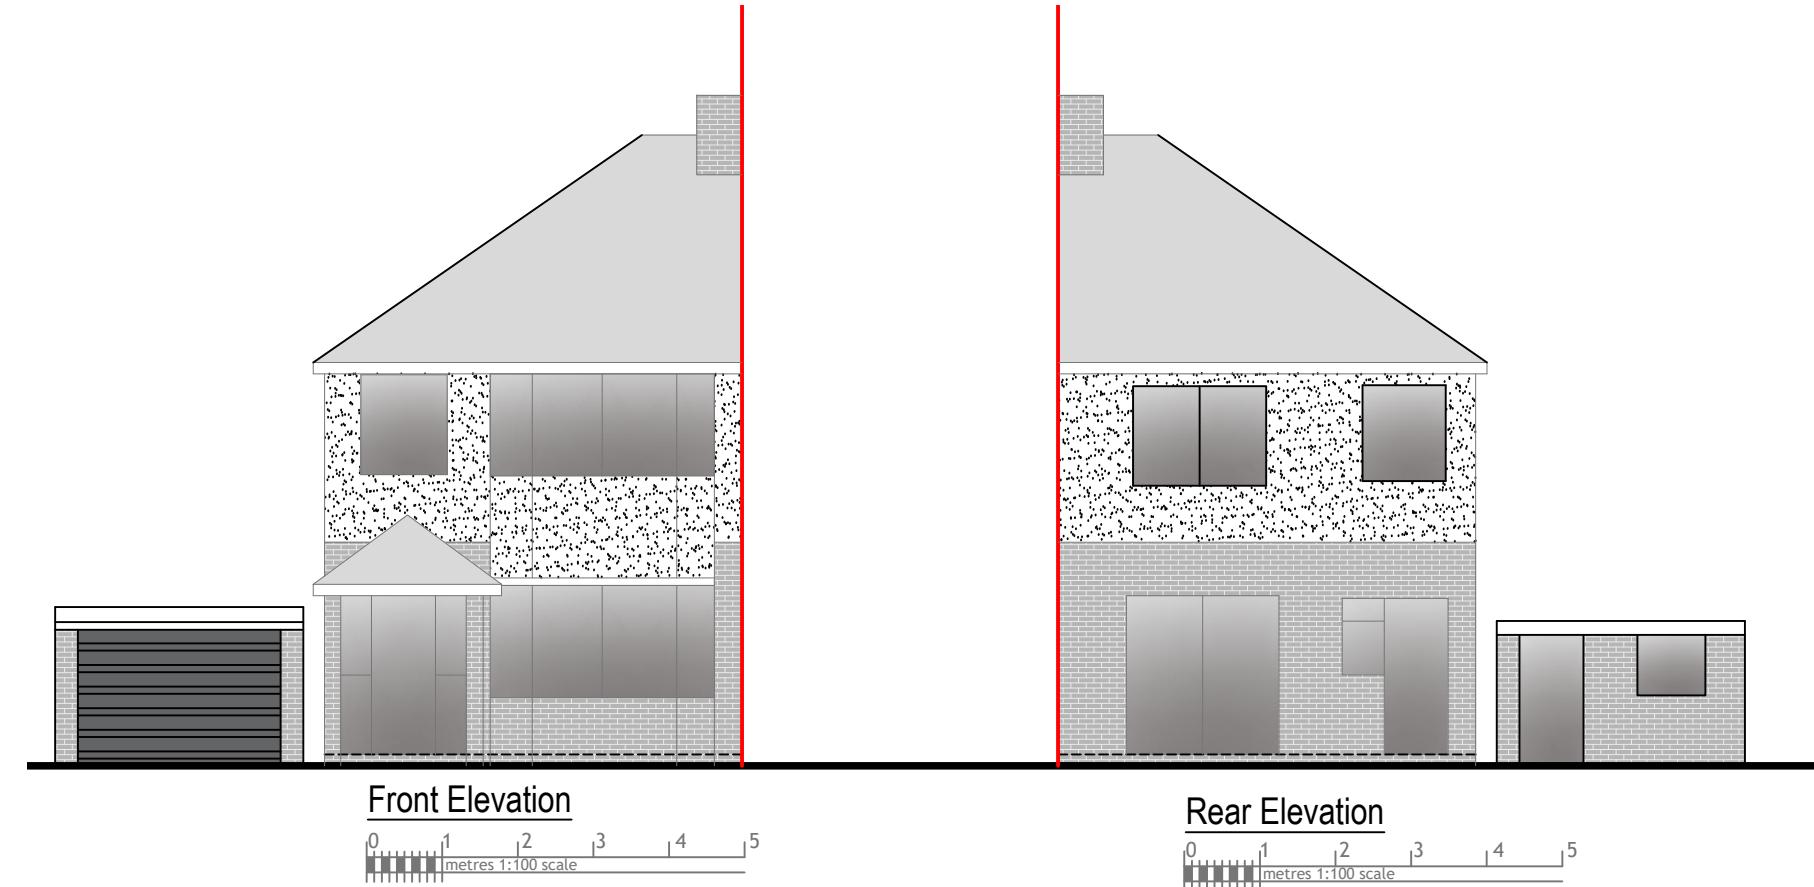

Rev Date Comments



Dimensions to be verified on site
DO NOT SCALE FROM THIS DRAWING.
Any areas indicated on this drawing are for guidance only.
No responsibility is taken for their accuracy.

This drawing is the property of **V-DESIGN CAD Services Ltd**. Copyright is reserved by them and the drawing is issued on the condition that it is not copied, reproduced, retained or disclosed to any unauthorized person, either wholly or in part without the consent in writing of **V-DESIGN CAD Services Ltd**.
Email: vishal.p@vdesigncad.co.uk Mobile: 07971083395



Site Address:	Title:		
18, Hayes End Close, Hayes, UB4 8HF	Existing Elevations		
Scale:	1:100	Paper Size:	A3

Drawn By: MF

Job Ref: 23089

Date: July 2023

Drawing No. PL - 03

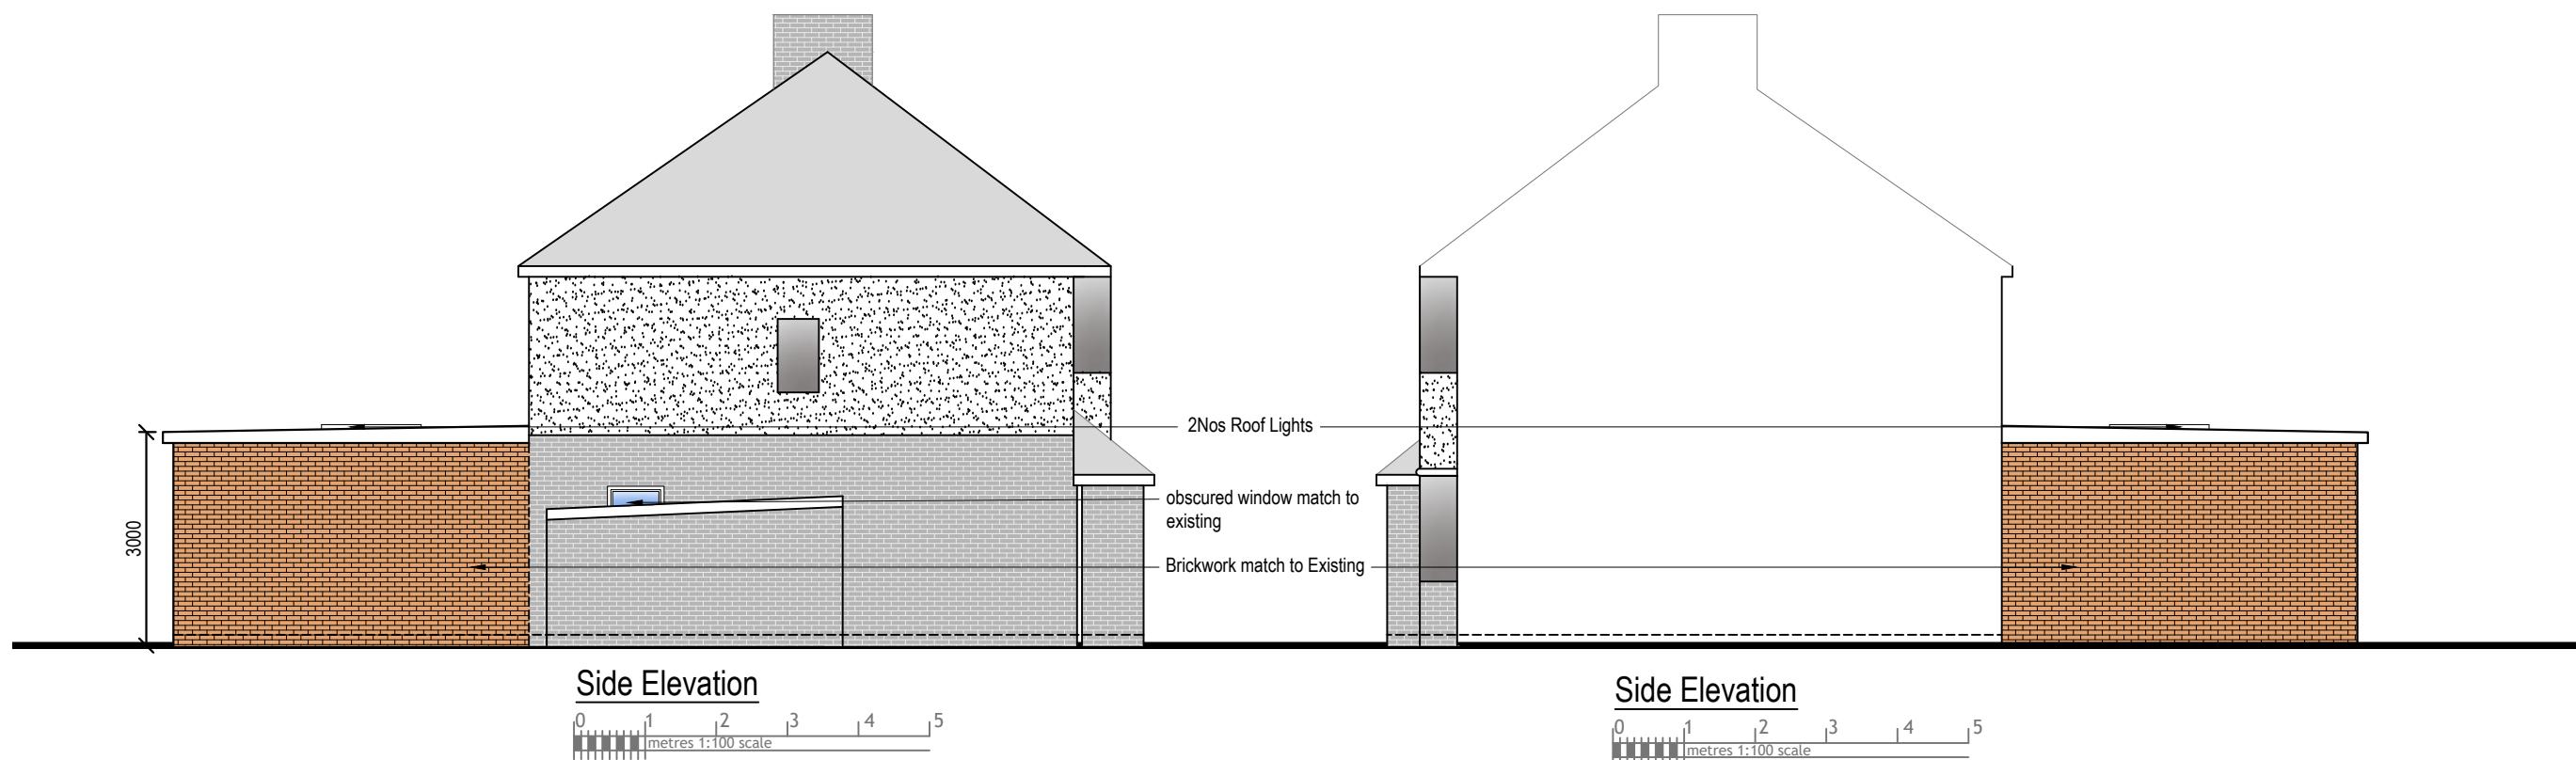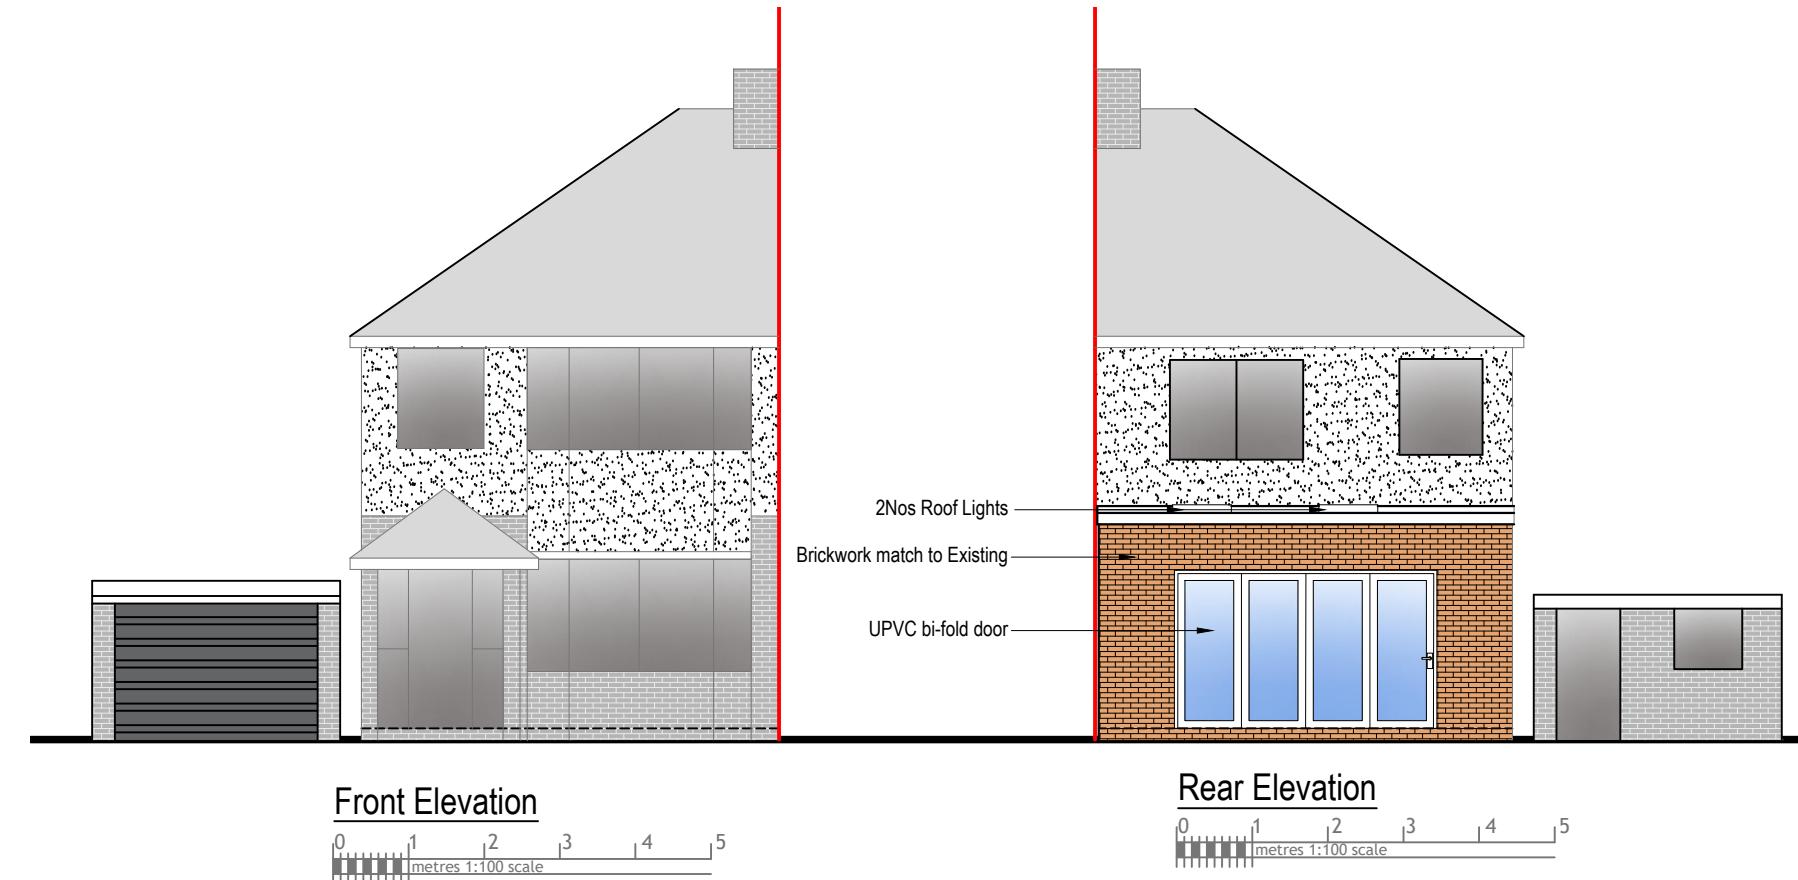

Rev A Date 04/09/23 Comments Extension depth reduced to 5 Meters



Dimensions to be verified on site
DO NOT SCALE FROM THIS DRAWING.
Any areas indicated on this drawing are for guidance only.
No responsibility is taken for their accuracy.

This drawing is the property of **V-DESIGN CAD Services Ltd**. Copyright is reserved by them and the drawing is issued on the condition that it is not copied, reproduced, retained or disclosed to any unauthorized person, either wholly or in part without the consent in writing of **V-DESIGN CAD Services Ltd**.
Email: vishal.p@vdesigncad.co.uk Mobile: 07971083395

Site Address:	Title:		
18, Hayes End Close, Hayes, UB4 8HF	Proposed Elevations		
Scale:	1:100	Paper Size:	A3
Drawn By:	MF	Job Ref:	23089
Date:	Sept 2023	Drawing No.	PL - 04 Rev A