


Proposed Extension

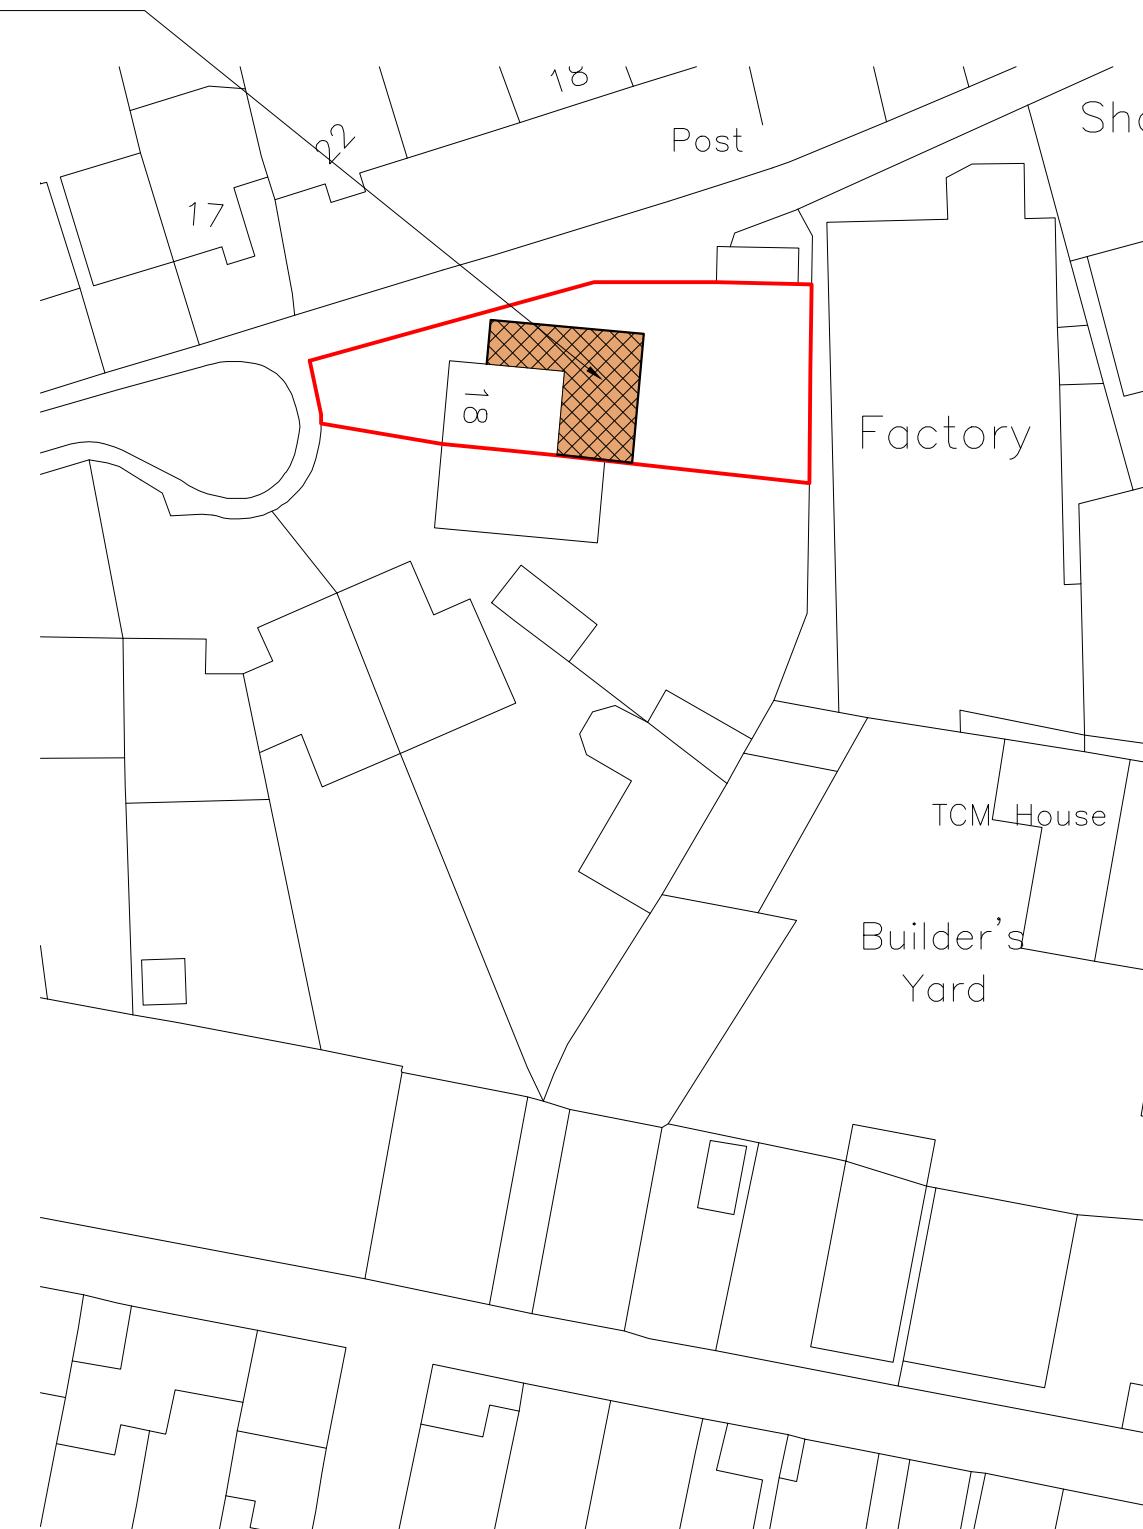

Block Plan

0 5 10 15 20 25
metres 1:500 scale



Site Location

0 10 20 30 40 50
metres 1:1250 scale

Rev Date Comments



Dimensions to be verified on site.
DO NOT SCALE FROM THIS DRAWING.
Any areas indicated on this drawing are for guidance only.
No responsibility is taken for their accuracy.

This drawing is the property of **V-DESIGN CAD Services Ltd**. Copyright is reserved by them and the drawing is issued on the condition that it is not copied, reproduced, retained or disclosed to any unauthorized person, either wholly or in part without the consent in writing of **V-DESIGN CAD Services Ltd**.
Email: vishal.p@vdesigncad.co.uk Mobile: 07971083395

Site Address:

18, Hayes End Close, Hayes, UB4 8HF


Title:

Block and Location Plans



Drawn By: MF
Job Ref: 23089
Date: Sep 2023
Drawing No. PL - 01

Scale: 1:500, 1:1250 Paper Size: A3

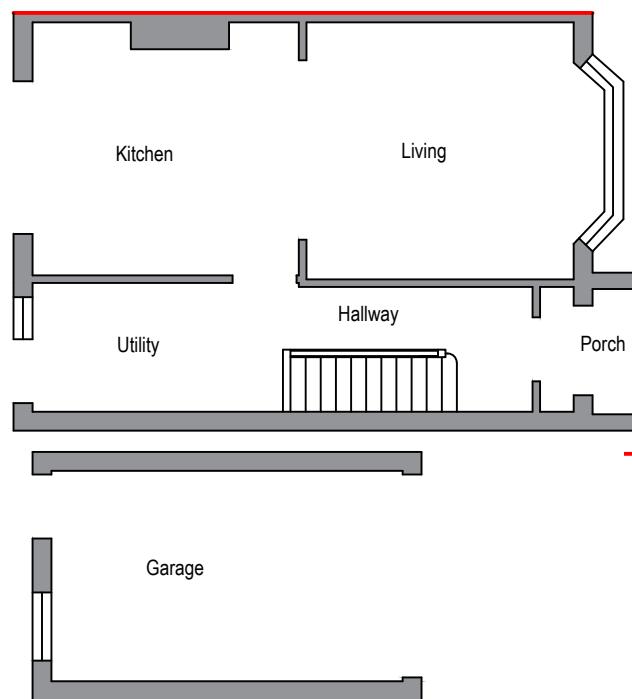


Existing Ground Floor Plan

Shaded Area Approved Under
6100/APP/2023/21

Proposed Ground Floor Plan

A scale bar with markings at 0, 0.5, 1.0, 1.5, and 2.0. Below the bar, the text 'metres 1:50 scale' is written.

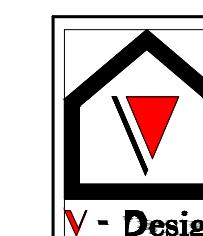

Dimensions to be verified on site
DO NOT SCALE FROM THIS DRAWING.
Any areas indicated on this drawing are for guidance.

Any areas indicated on this drawing are for guidance only.
No responsibility is taken for their accuracy.

This drawing is the property of **V-DESIGN CAD Services Ltd**. Copyright is reserved by them and the drawing is issued on the condition that it is not copied, reproduced, retained or disclosed to any unauthorized person, either wholly or in part, without the consent in writing of **V-DESIGN CAD Services Ltd**.

Email: vishal.p@vdesigncad.co.uk Mobile: 079710833


Site Address

1

Existing and Proposed Ground Floor Plans


Report No. 100-22

Rev Date Comm

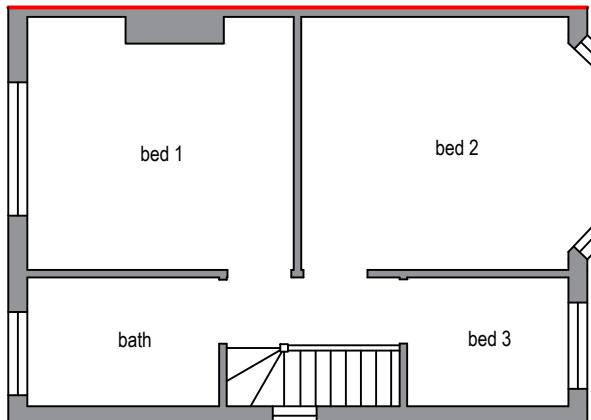

Existing First Floor Plan

0 1 2 3 4 5
metres 1:100 scale

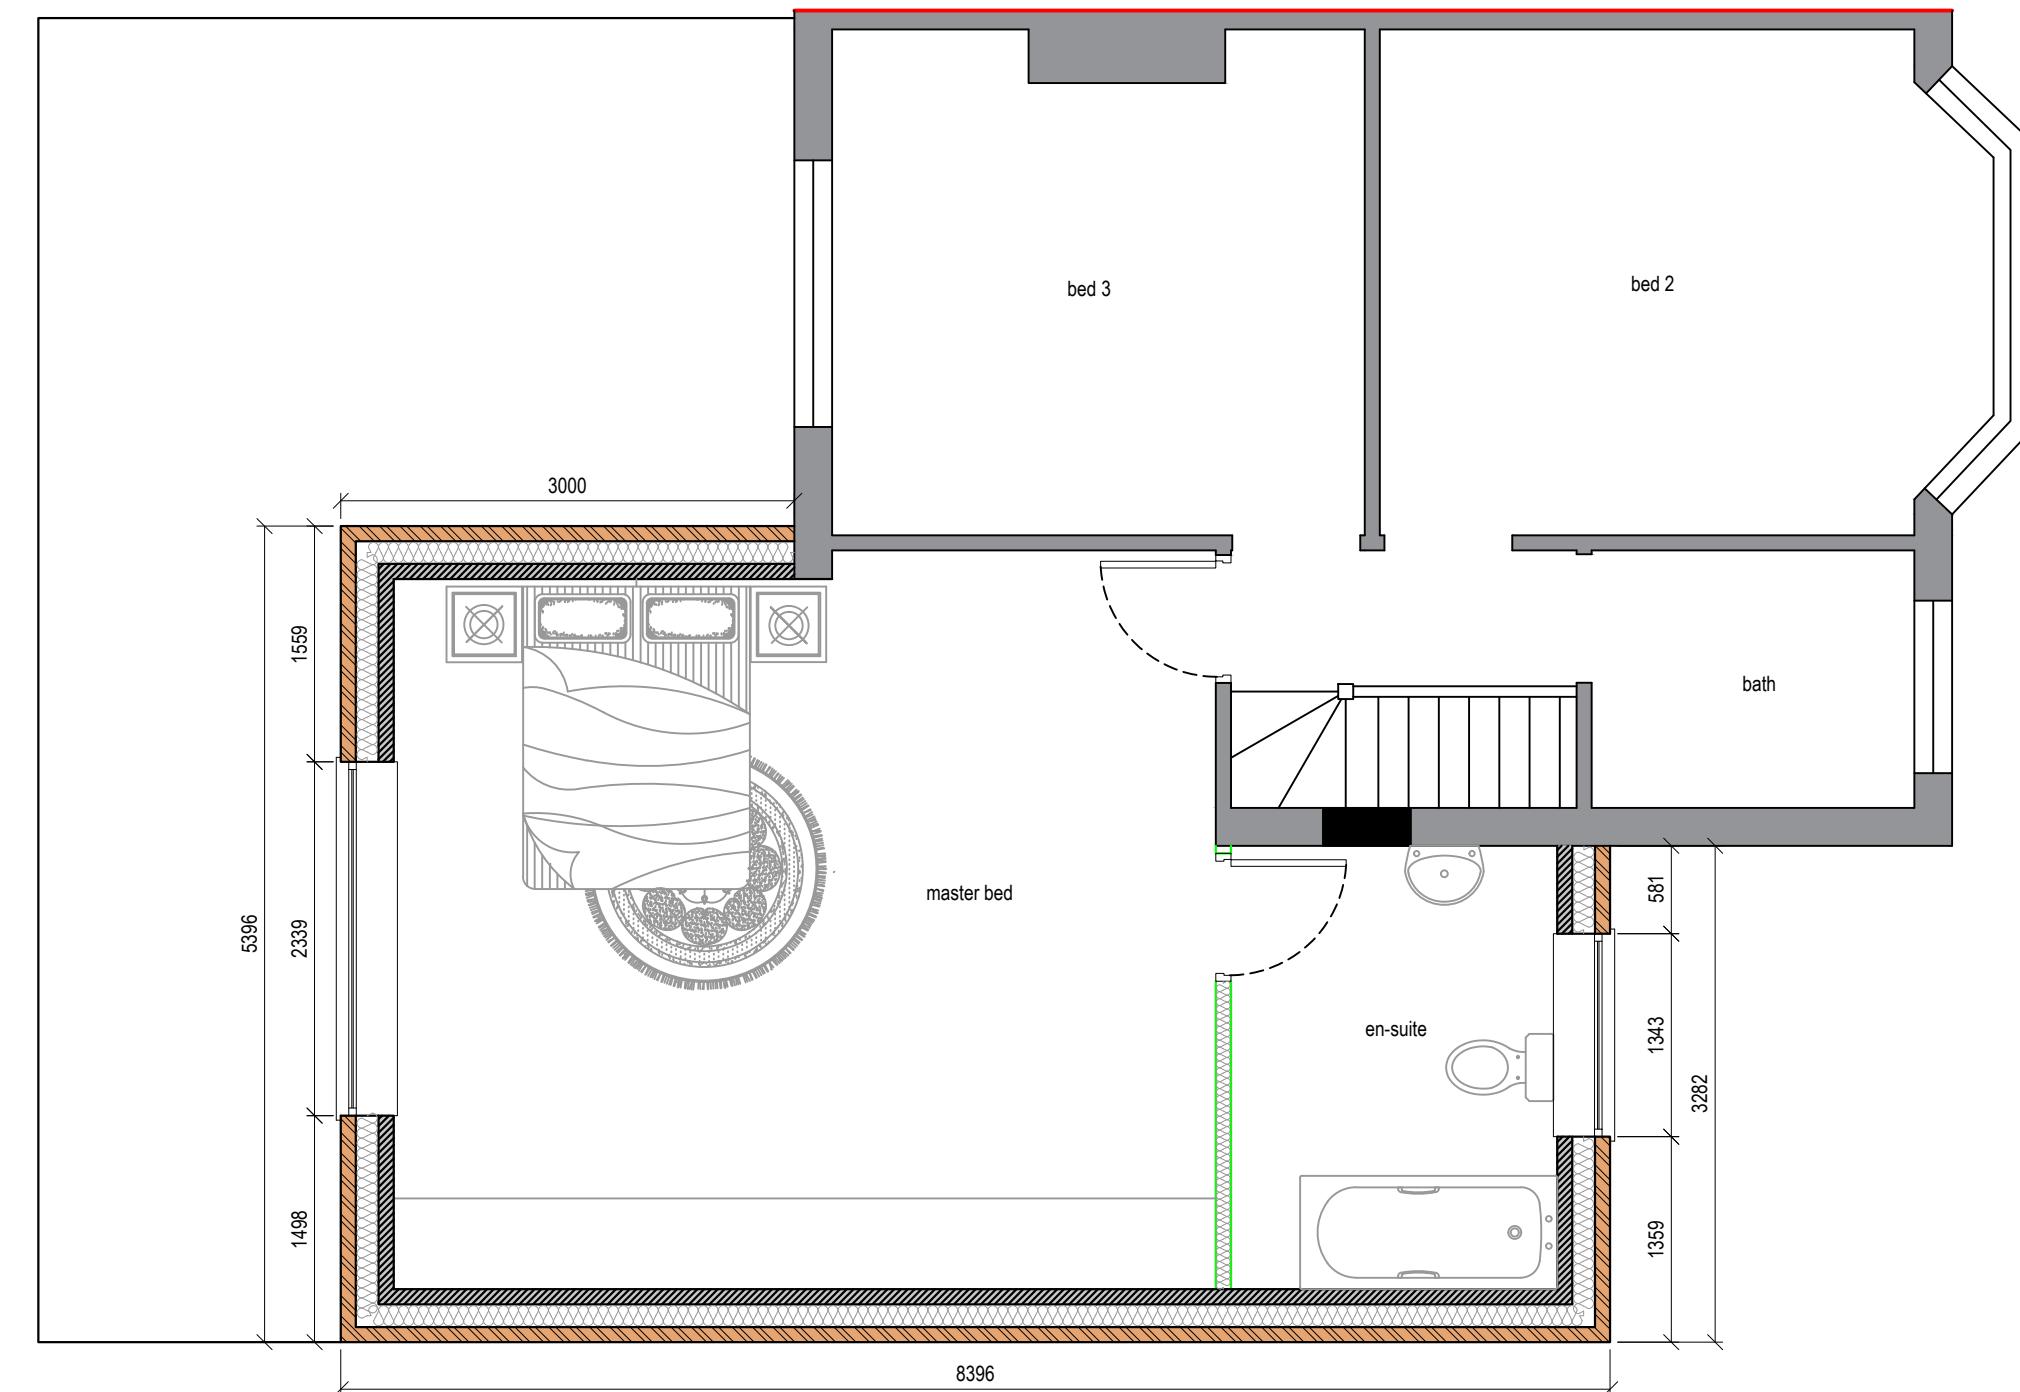

Proposed First Floor Plan

0 0.5 1.0 1.5 2.0 2.5
metres 1:50 scale



Dimensions to be verified on site.
DO NOT SCALE FROM THIS DRAWING.
Any areas indicated on this drawing are for guidance only.
No responsibility is taken for their accuracy.

This drawing is the property of **V-DESIGN CAD Services Ltd**. Copyright is reserved by them and the drawing is issued on the condition that it is not copied, reproduced, retained or disclosed to any unauthorized person, either wholly or in part without the consent in writing of **V-DESIGN CAD Services Ltd**.
Email: vishal.p@vdesigncad.co.uk Mobile: 07971083395



Rev Date Comments

Site Address:
18, Hayes End Close, Hayes, UB4 8HF

Title:
Existing and Proposed First Floor Plans


Drawn By: JM
Job Ref: 23089
Date: Sep 2023
Drawing No. PL - 03

Scale: 1:50, 1:100 Paper Size: A3

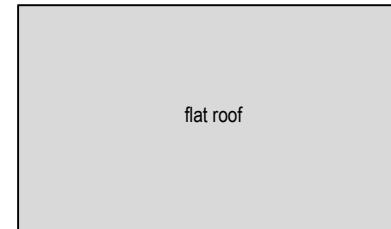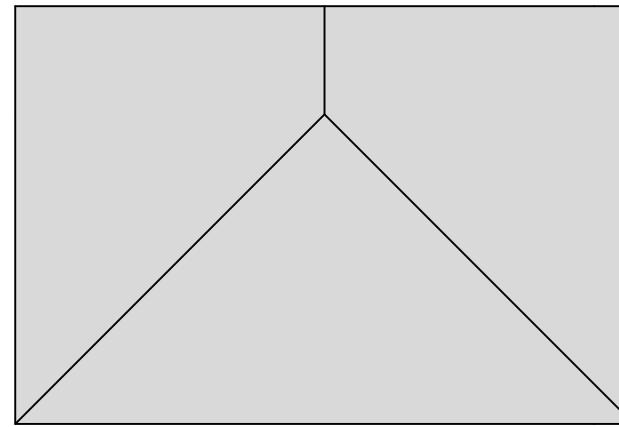

Existing Roof Plan

0 1 2 3 4 5
metres 1:100 scale

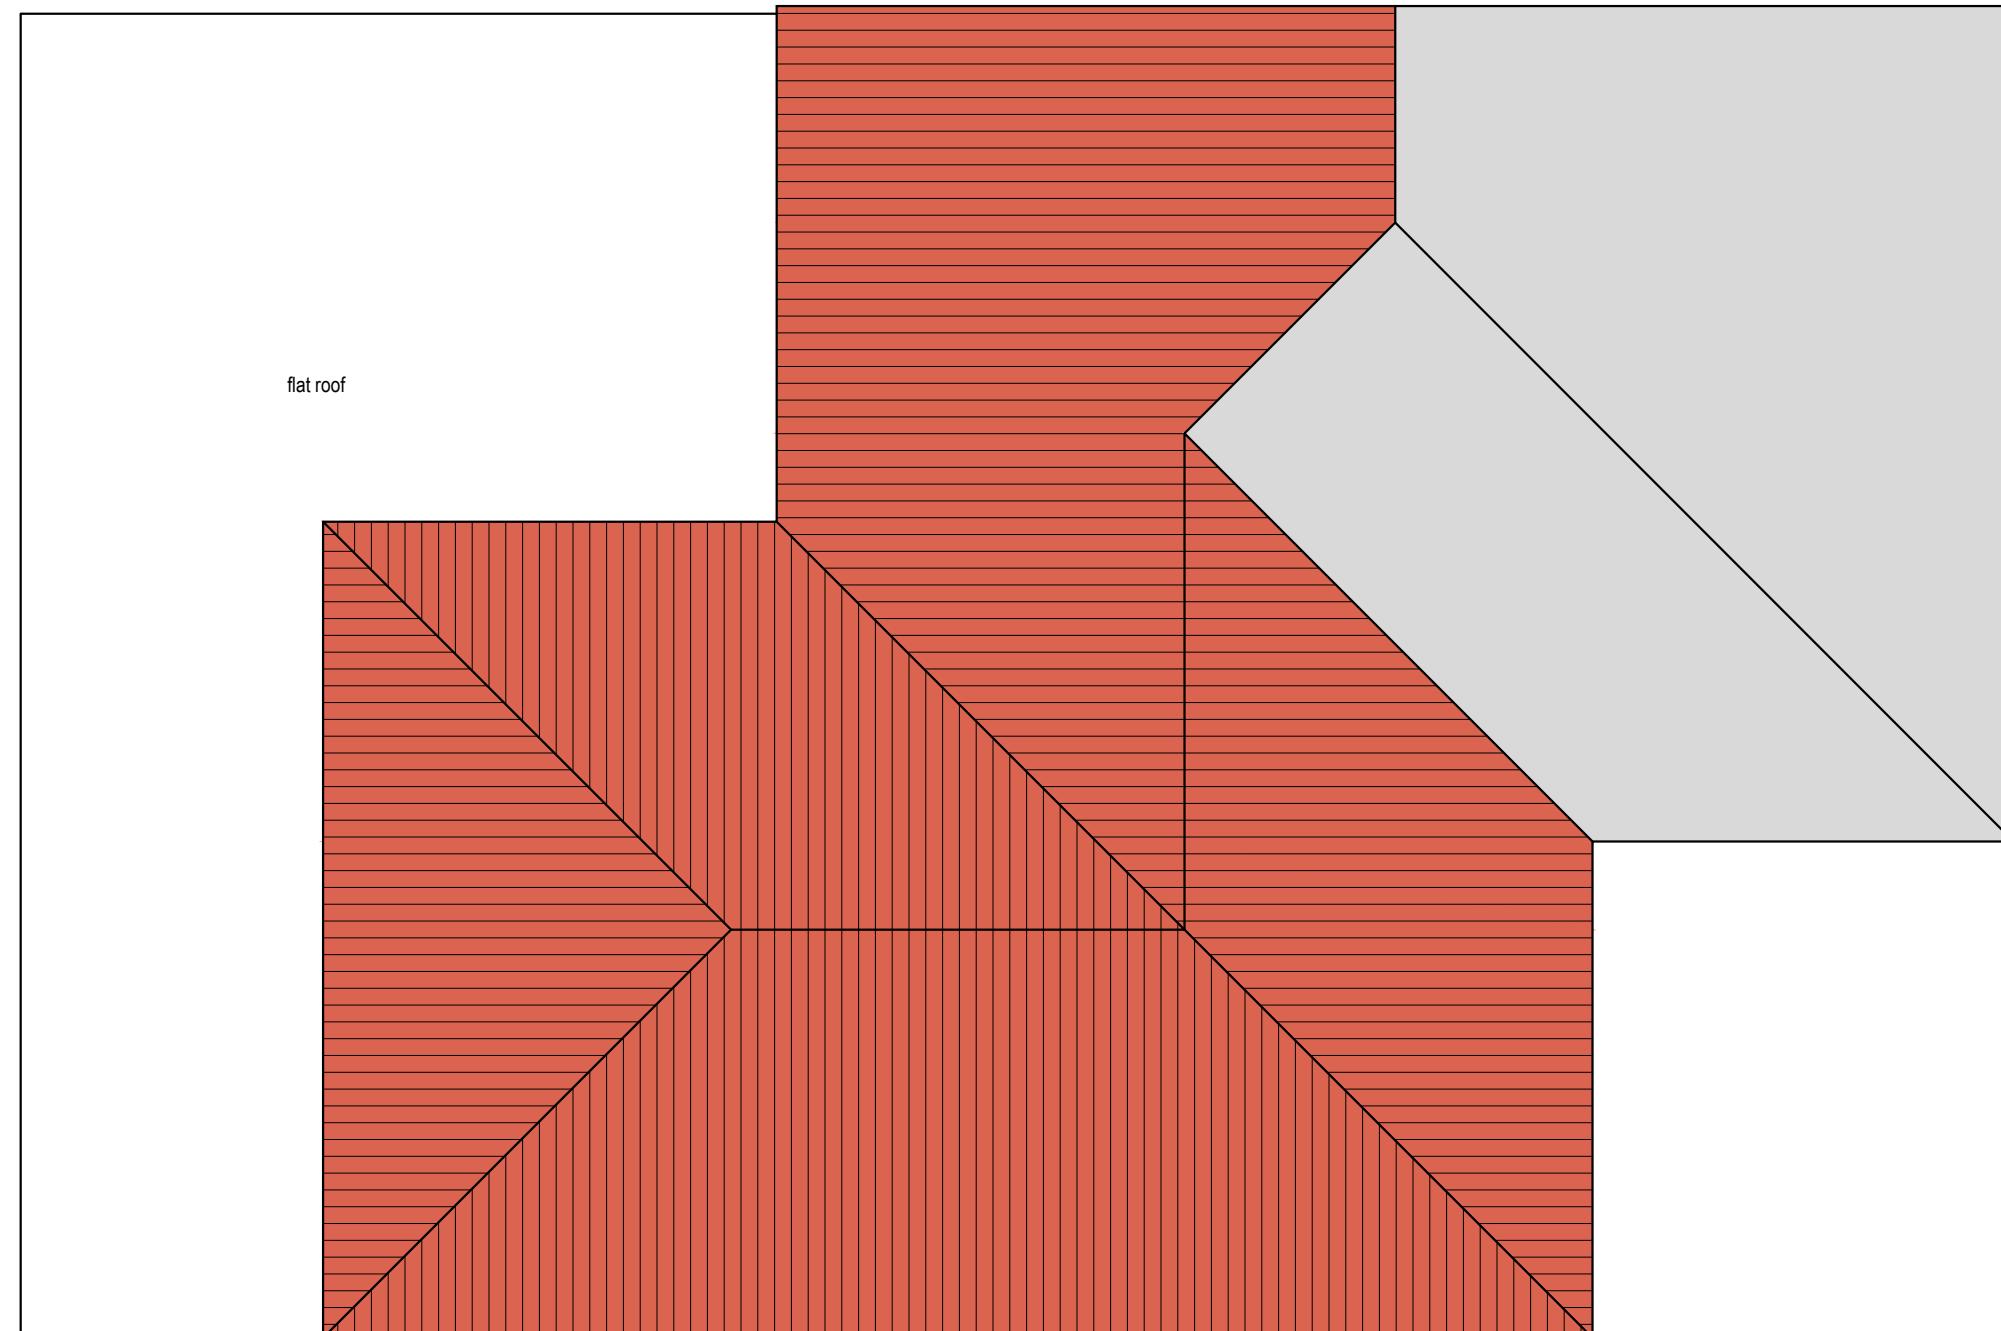

Proposed Roof Plan

0 0.5 1.0 1.5 2.0 2.5
metres 1:50 scale



Dimensions to be verified on site.
DO NOT SCALE FROM THIS DRAWING.
Any areas indicated on this drawing are for guidance only.
No responsibility is taken for their accuracy.



This drawing is the property of **V-DESIGN CAD Services Ltd**. Copyright is reserved by them and the drawing is issued on the condition that it is not copied, reproduced, retained or disclosed to any unauthorized person, either wholly or in part without the consent in writing of **V-DESIGN CAD Services Ltd**.
Email: vishal.p@vdesigncad.co.uk Mobile: 07971083395

Rev Date Comments

Site Address:
18, Hayes End
Close, Hayes,
UB4 8HF

Title:
Existing and Proposed Roof Plans

Drawn By: JM
Job Ref: 23089
Date: Sep 2023
Drawing No. PL - 04
Scale: 1:50, 1:100 Paper Size: A3

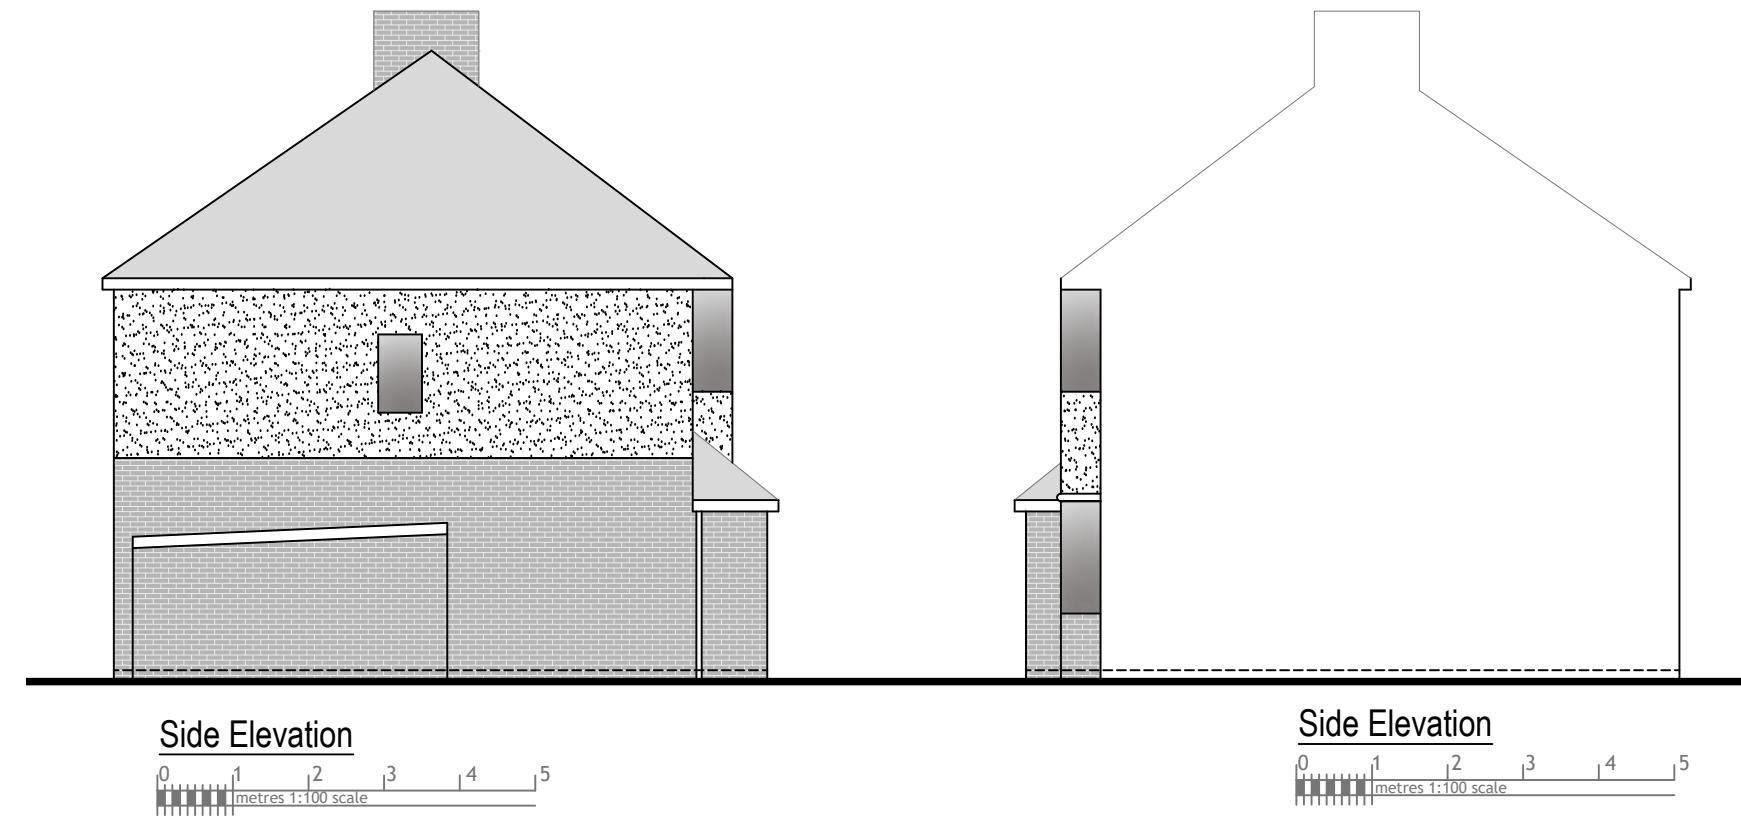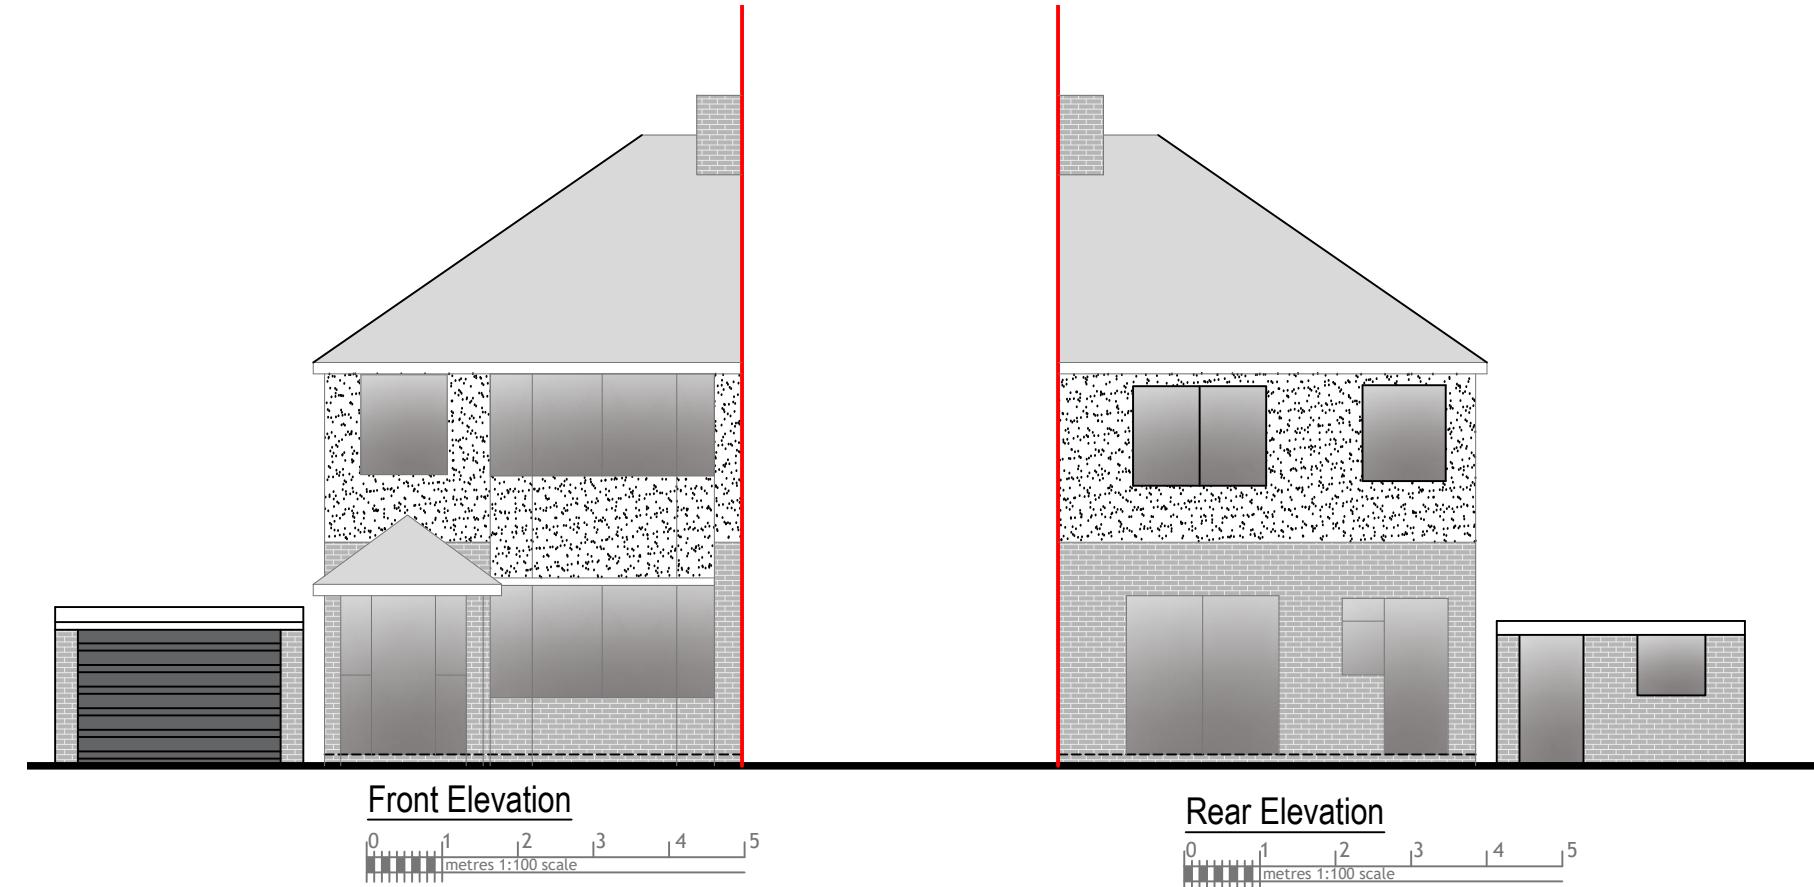

Rev Date Comments




Dimensions to be verified on site
DO NOT SCALE FROM THIS DRAWING.
Any areas indicated on this drawing are for guidance only.
No responsibility is taken for their accuracy.

This drawing is the property of **V-DESIGN CAD Services Ltd**. Copyright is reserved by them and the drawing is issued on the condition that it is not copied, reproduced, retained or disclosed to any unauthorized person, either wholly or in part without the consent in writing of **V-DESIGN CAD Services Ltd**.
Email: vishal.p@vdesigncad.co.uk Mobile: 07971083395

Site Address:	Title:		
18, Hayes End Close, Hayes, UB4 8HF	Existing Elevations		
Scale:	1:100	Paper Size:	A3

Drawn By: MF
Job Ref: 23089
Date: July 2023
Drawing No. PL - 05

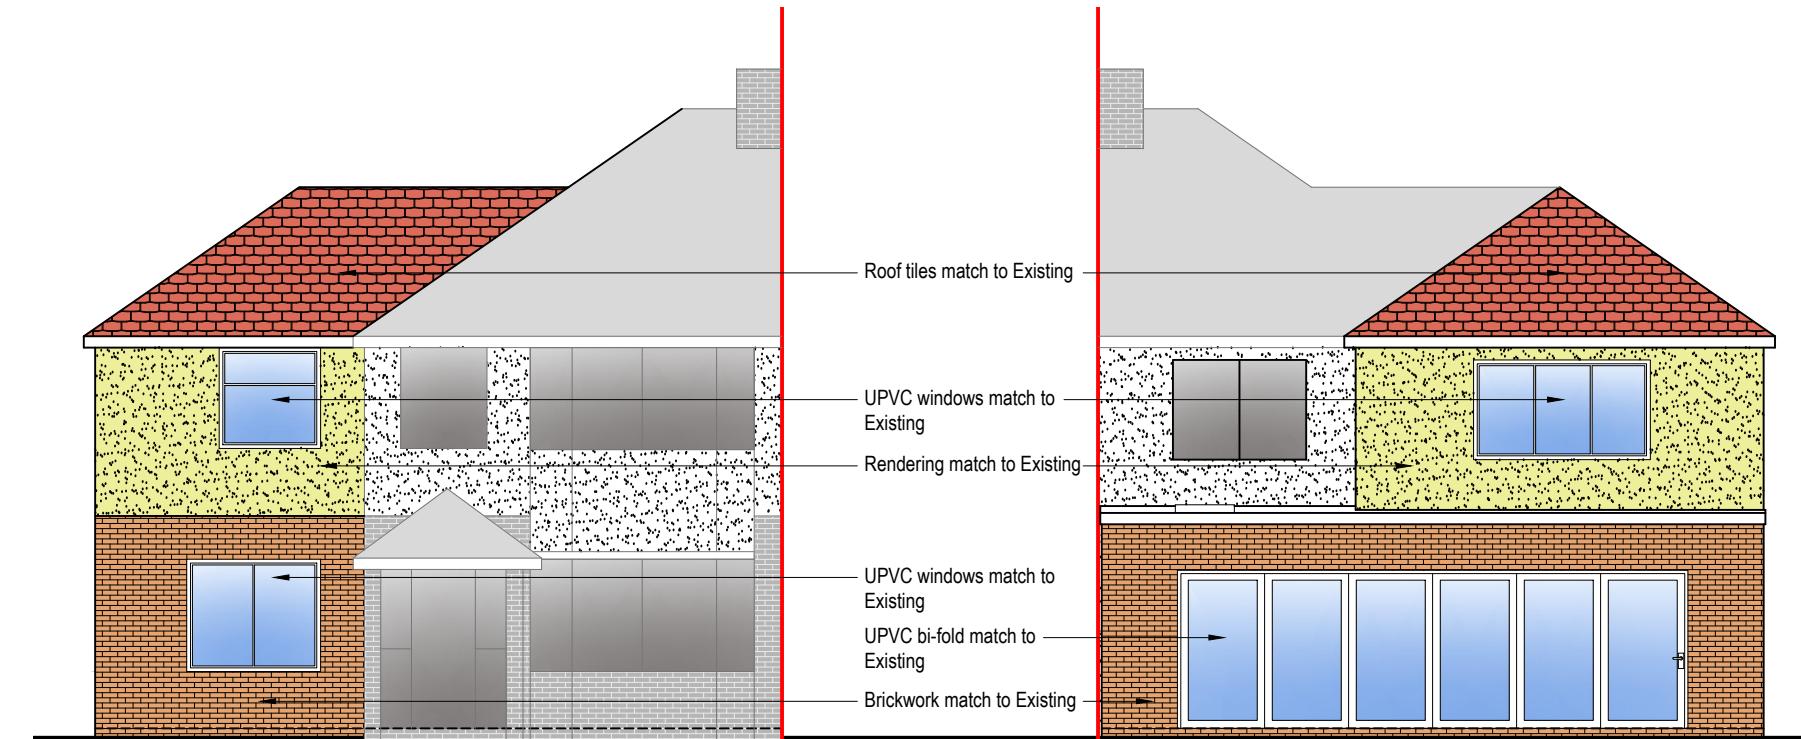


Front Elevation

0 1 2 3 4 5
metres 1:100 scale

Rear Elevation

0 1 2 3 4 5
metres 1:100 scale

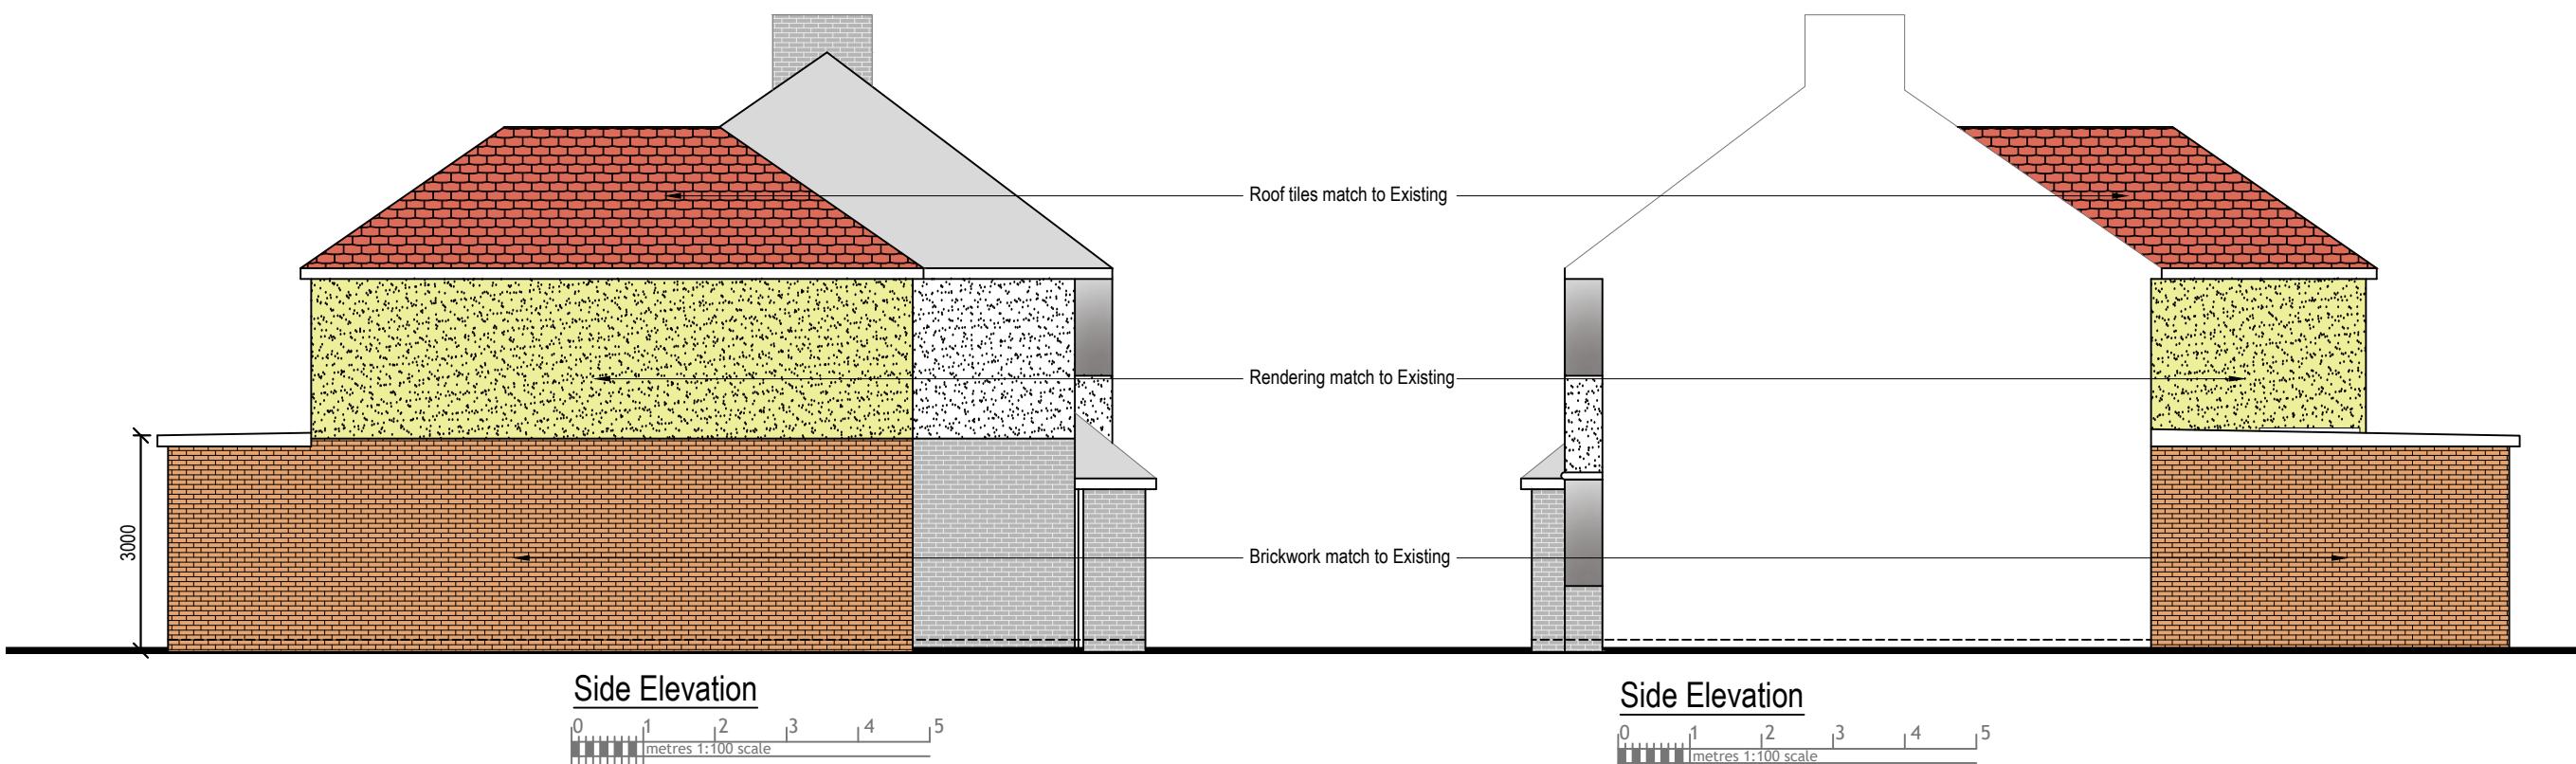

Side Elevation

0 1 2 3 4 5
metres 1:100 scale

Side Elevation

0 1 2 3 4 5
metres 1:100 scale

Rev Date Comments



Dimensions to be verified on site
DO NOT SCALE FROM THIS DRAWING.
Any areas indicated on this drawing are for guidance only.
No responsibility is taken for their accuracy.
This drawing is the property of **V-DESIGN CAD Services Ltd**. Copyright is reserved by them and the drawing is issued on the condition that it is not copied, reproduced, retained or disclosed to any unauthorized person, either wholly or in part without the consent in writing of **V-DESIGN CAD Services Ltd**.
Email: vishal.p@vdesigncad.co.uk Mobile: 07971083395

Site Address:

18, Hayes End Close, Hayes, UB4 8HF

Title:

Proposed Elevations

Drawn By: MF

Job Ref: 23089

Date: Sept 2023

Drawing No. PL - 06

Scale: 1:100 Paper Size: A3