


Existing Ground Floor Plan
Scale 1:100

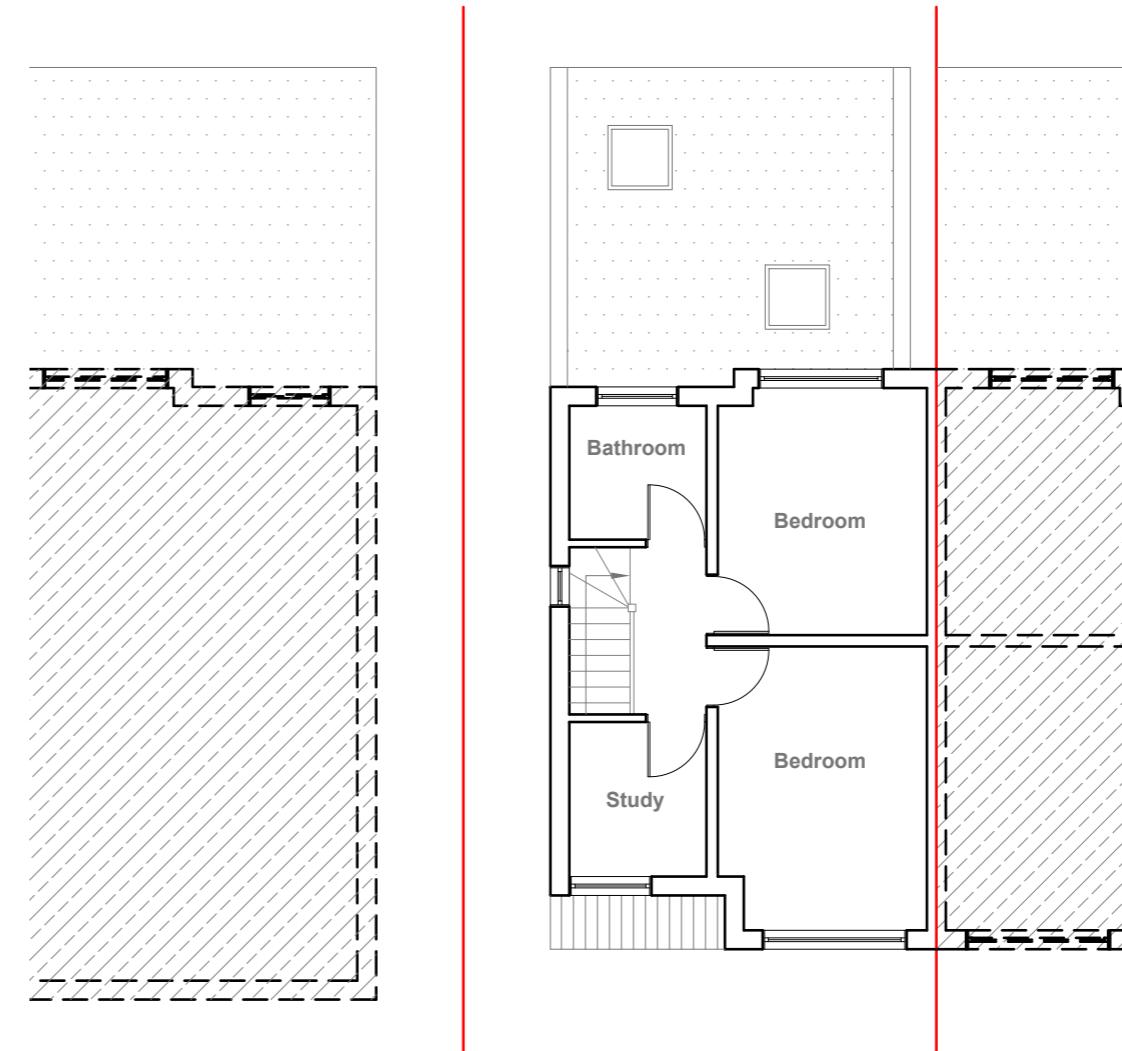

Existing First Floor Plan
Scale 1:100

10 Meter
5
2
1
0
1:100

GENERAL NOTES:
 1. ALL DIMENSIONS ARE IN MILLIMETER.
 2. VERIFY ALL DIMENSIONS AND CONDITIONS BEFORE BUILDING OR
 STARTING CONSTRUCTION. NOTIFY THE DESIGNER IMMEDIATELY OF ANY
 DISCREPANCY OR VARIATION.
 3. ALL WORK TO COMPLY WITH CURRENT BUILDING REGULATIONS
 AND CODES OF PRACTICE

Title:

Existing Floor Plans

Site Address
44 Weald Road,
Hillingdon,
UB10 0HQ


Scale: 1:100 @A3
Date: 21/03/2024
Drawing No.:
2024/052 -01

Revision Date:
Drawn By:
JG
e:mail -
faluckpatel@yahoo.com
(M) +44 (0) 7871 466 254

Faluck Patel



Existing Front Elevation
Scale 1:100

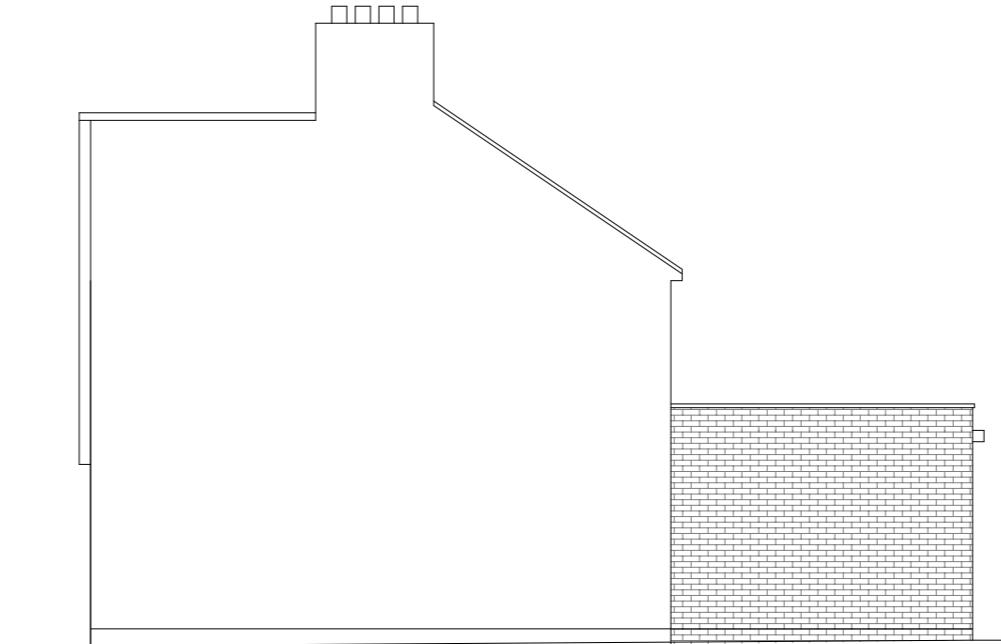

Existing Side Elevation
Scale 1:100



Existing Rear Elevation
Scale 1:100



Existing Side Elevation
Scale 1:100

10 Meter
5
2
1
0
1:100

GENERAL NOTES:
1. ALL DIMENSIONS ARE IN MILLIMETER.
2. VERIFY ALL DIMENSIONS AND CONDITIONS BEFORE BUILDING OR
STARTING CONSTRUCTION. NOTIFY THE DESIGNER IMMEDIATELY OF ANY
DISCREPANCY OR VARIATION.
3. ALL WORK TO COMPLY WITH CURRENT BUILDING REGULATIONS
AND CODES OF PRACTICE

Title:


Existing Elevations

Site Address
44 Weald Road,
Hillingdon,
UB10 0HQ

Scale: 1:100 @A3
Date: 21/03/2024
Drawing No.:
2024/052 -02


Revision Date:
Drawn By:
JG
e:mail -
faluckpatel@yahoo.com
(M) +44 (0) 7871 466 254

**Faluck
Patel**

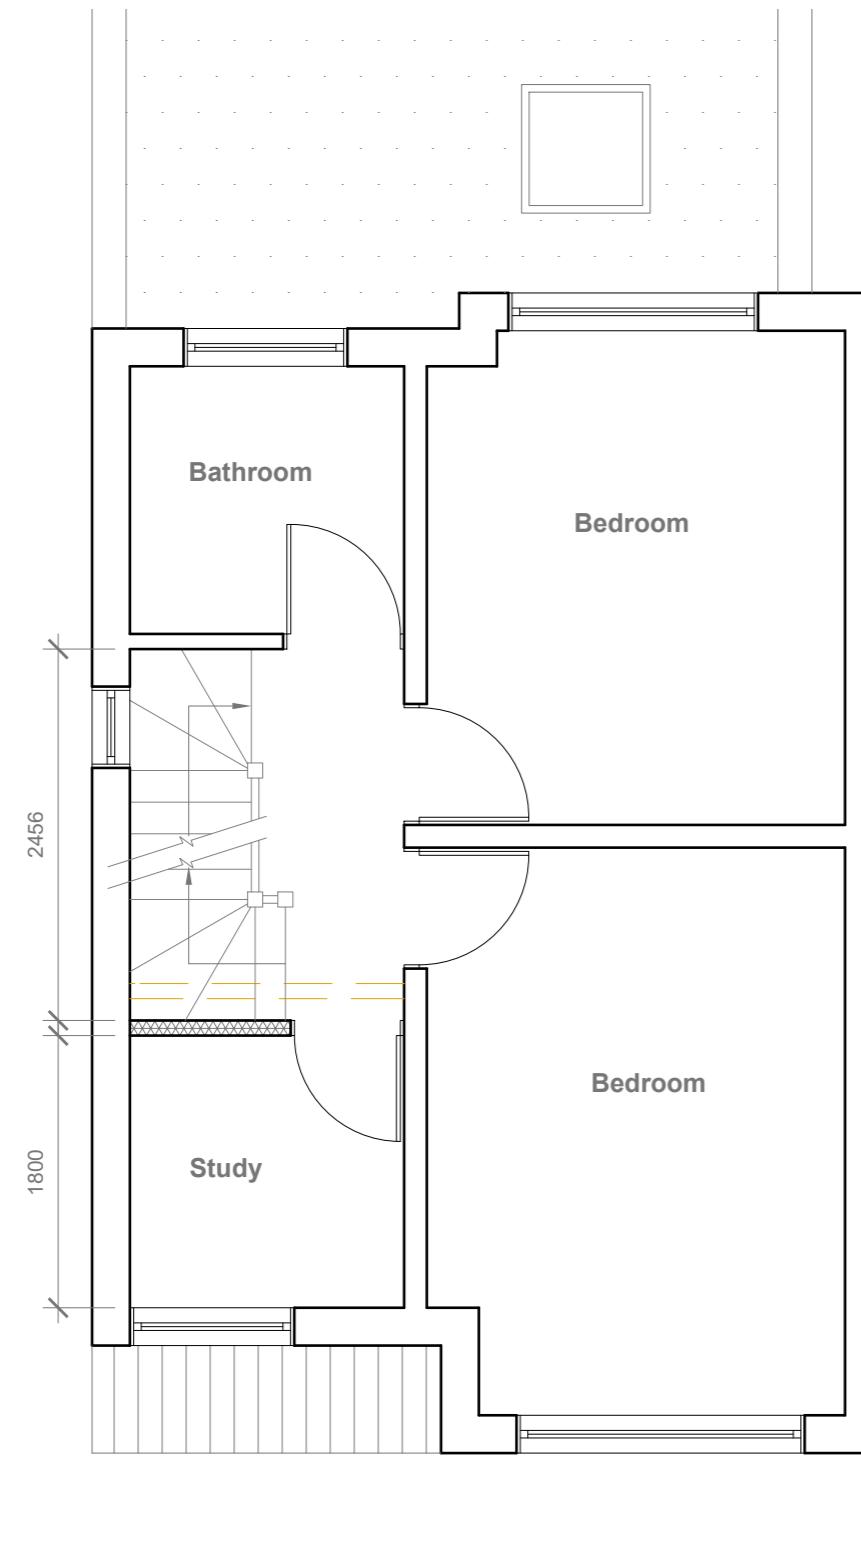

Proposed First Floor Plan

Scale 1:50

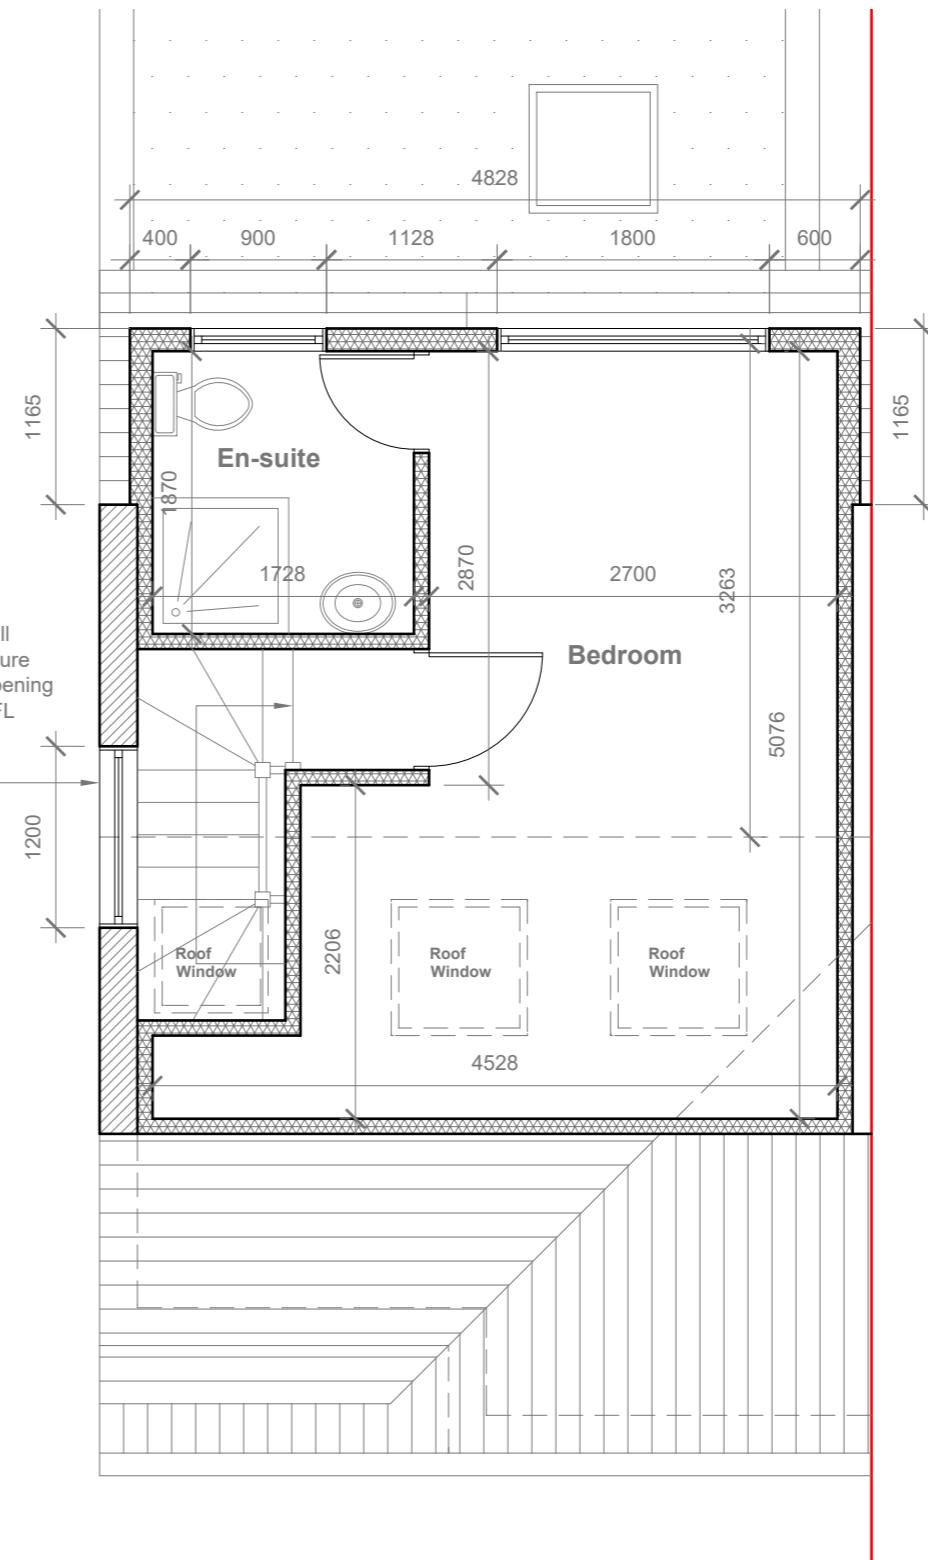

Proposed Loft Floor Plan

Scale 1:50

Velux Window to be installed as per manufacturer specification, not projected more than 150mm from the plane of roof slope

GENERAL NOTES:

1. ALL DIMENSIONS ARE IN MILLIMETER.
2. VERIFY ALL DIMENSIONS AND CONDITIONS BEFORE BUILDING OR STARTING CONSTRUCTION. NOTIFY THE DESIGNER IMMEDIATELY OF ANY DISCREPANCY OR VARIATION.
3. ALL WORK TO COMPLY WITH CURRENT BUILDING REGULATIONS AND CODES OF PRACTICE

Title:

Proposed First Floor & Loft Plans

Site Address

44 Weald Road,
Hillingdon,
UB10 0HQ

Scale: 1:50 @A3

Date: 21/03/2024
Drawing No.: 2024/052-03
Drawn By: JG

Revision Date:


e:mail - faluckpatel@yahoo.com
(M) +44 (0) 7871 466 254

Faluck Patel

0 1 2 5 Meter




Proposed Front Elevation
Scale 1:100

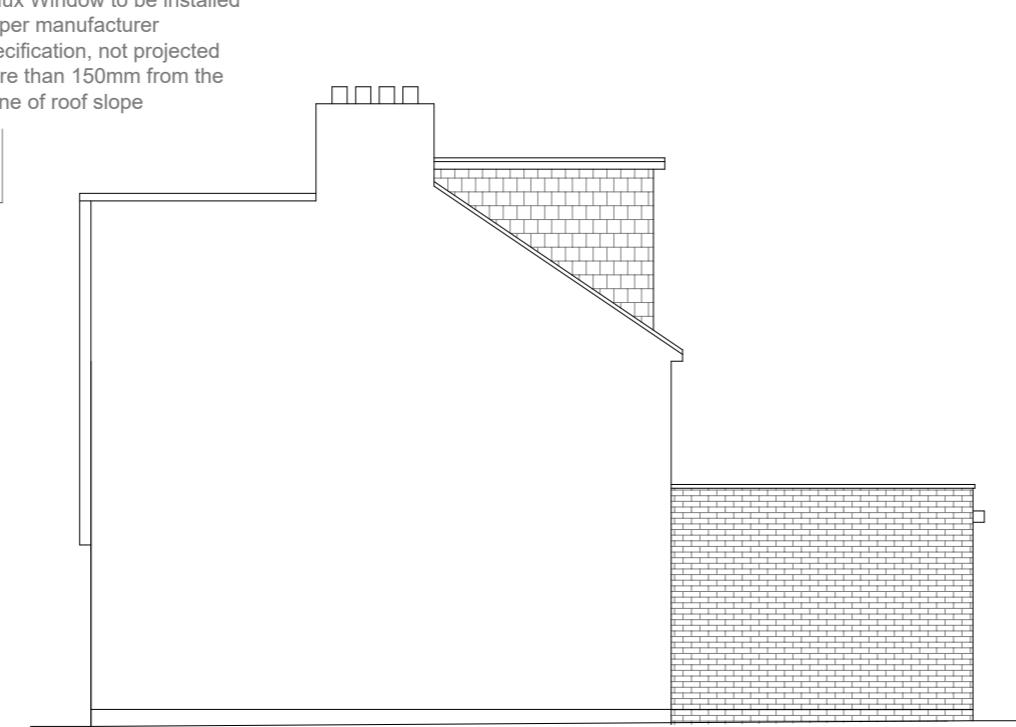

Proposed Side Elevation
Scale 1:100




Proposed Rear Elevation
Scale 1:100

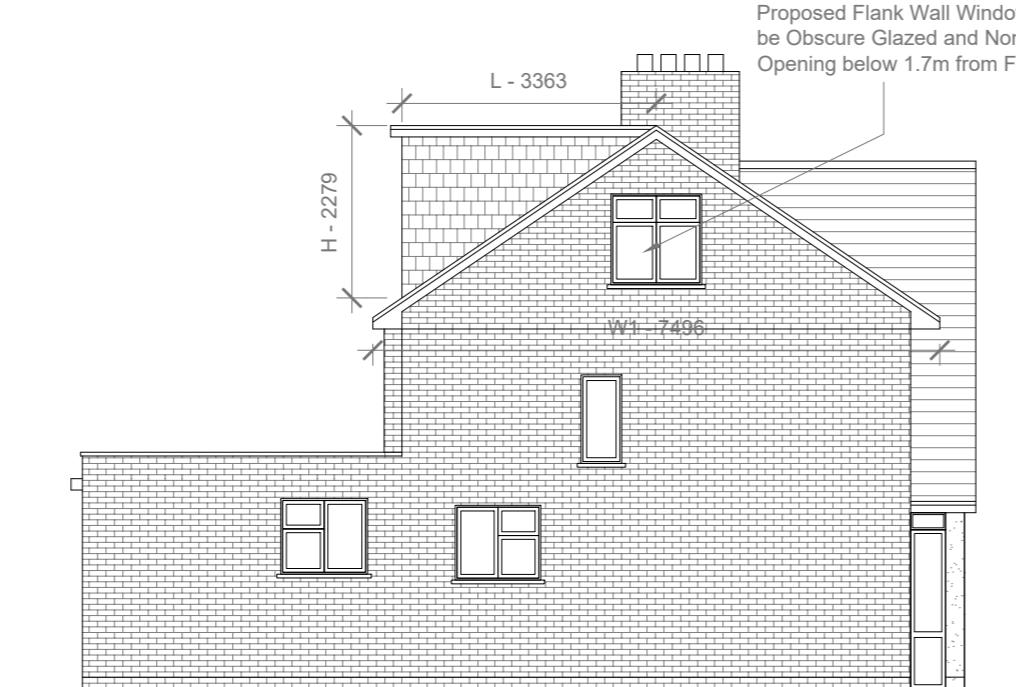

Proposed Side Elevation
Scale 1:100


Proposed External Finish Materials to Match Existing External Finish Materials	
Proposed Flank Wall Window to be Obscure Glazed and Non Opening below 1.7m from FFL	
REAR DORMER VOLUME =	$W \times H \times L / 2$ 4.828 X 2.279 X 3.363 / 2 37.00 / 2 18.01 CU.MT.
V1 =	
HIP TO GABLE ROOF VOLUME =	$W1 \times H1 \times L1 / 6$ 7.496 X 2.690 X 3.363 / 6 67.81 / 6 11.30 CU.MT.
V2 =	
TOTAL ROOF VOLUME =	$V1 + V2$ 18.01 + 11.30 29.31 CU.MT. < 50.00 CU.MT



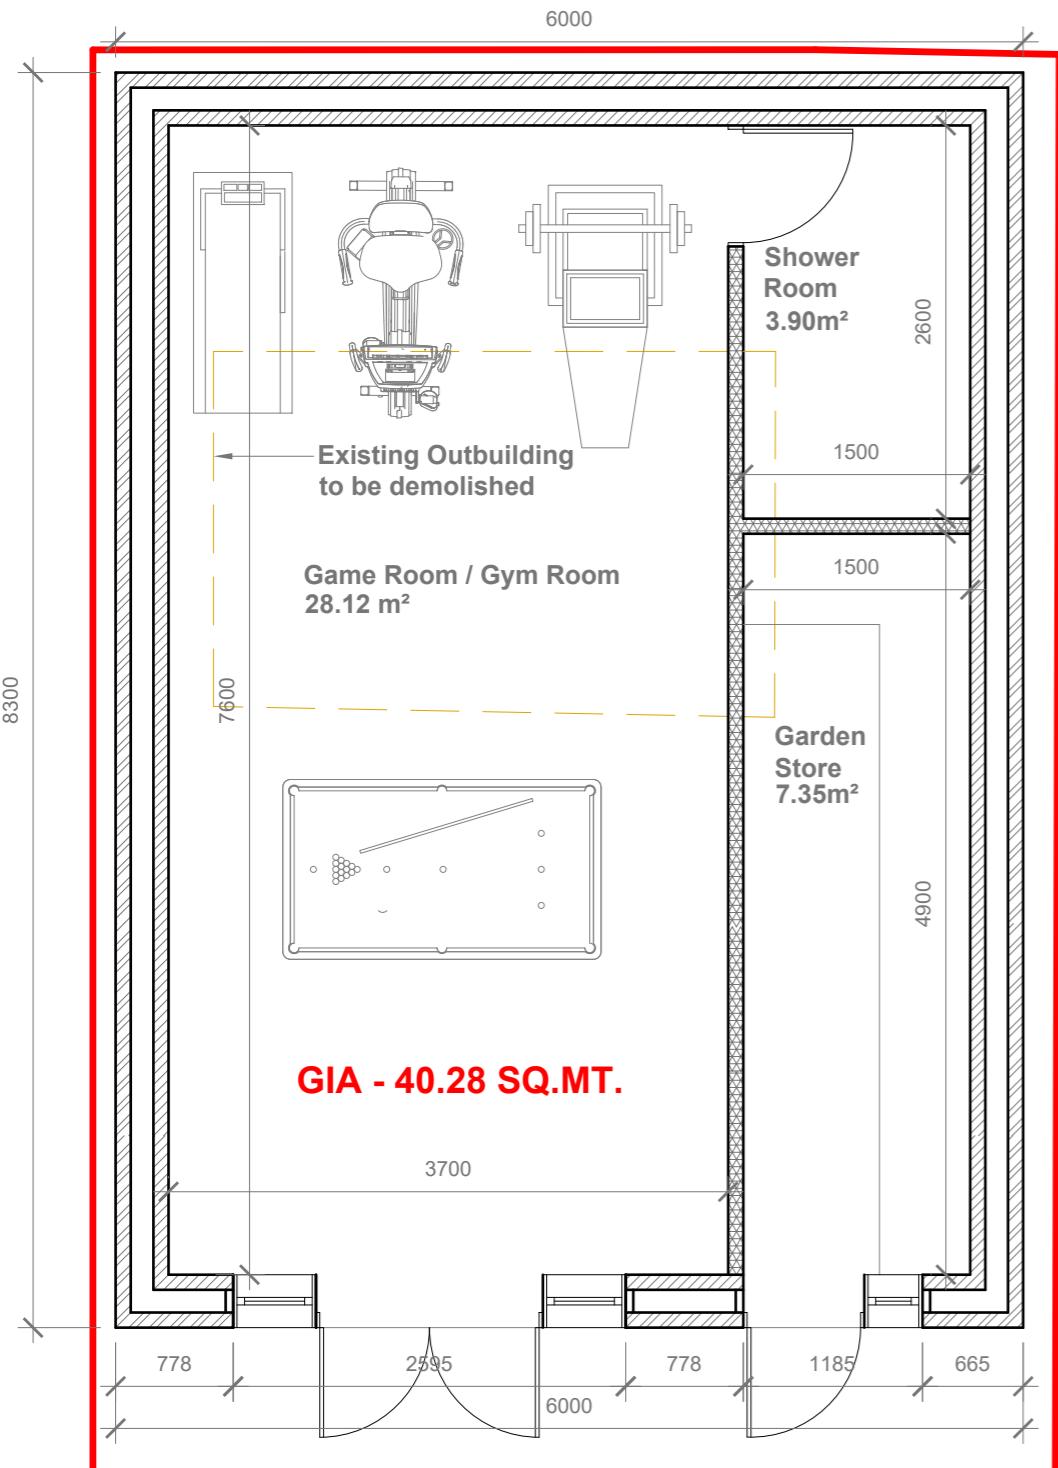


Proposed External Finish Materials to Match Existing External Finish Materials


Proposed Flank Wall Window to be Obscure Glazed and Non Opening below 1.7m from FFL

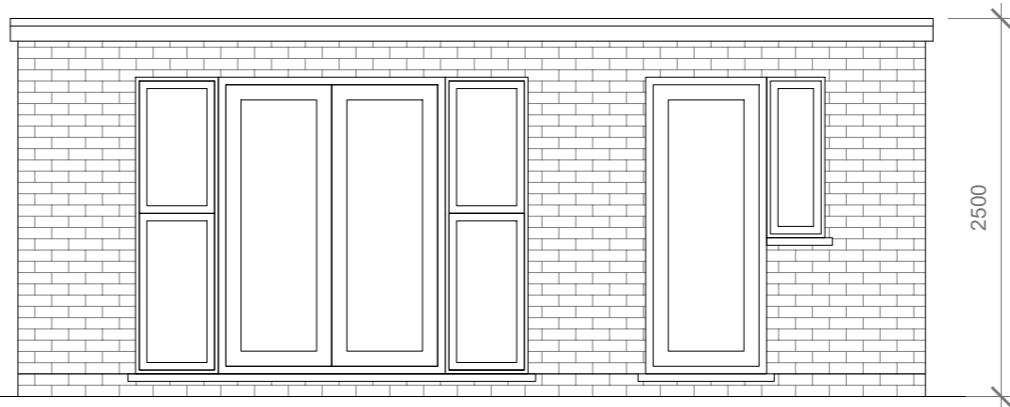


Proposed Front Elevation
Scale 1:50

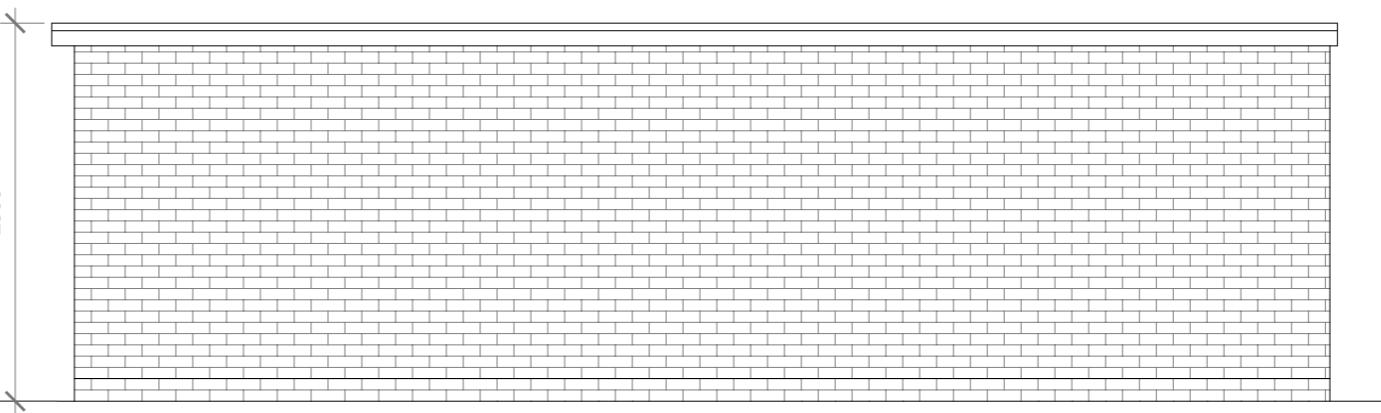

Proposed Side Elevation
Scale 1:50

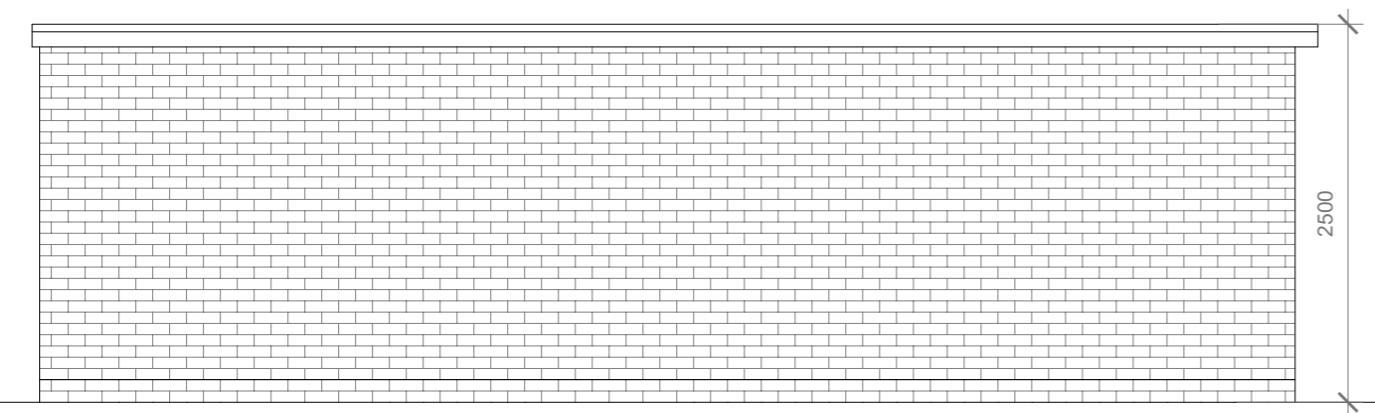

Proposed Side Elevation
Scale 1:50

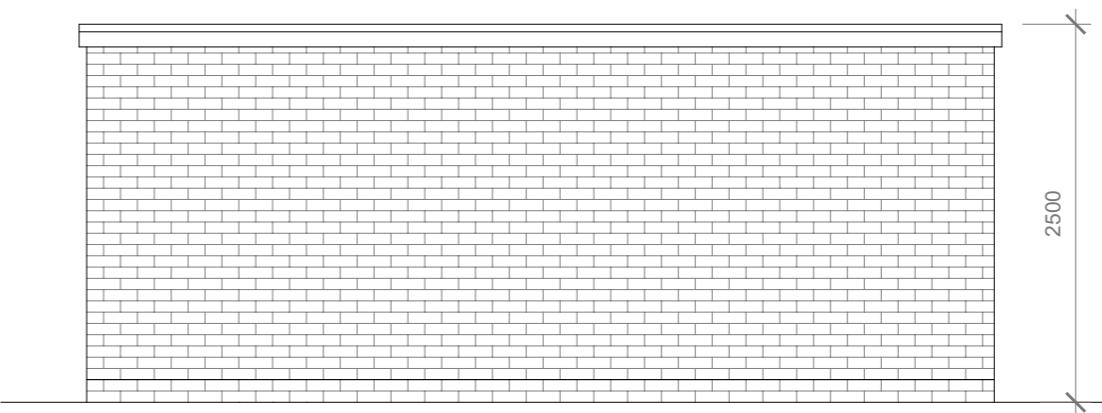

Proposed Rear Elevation
Scale 1:50

GENERAL NOTES:

1. ALL DIMENSIONS ARE IN MILLIMETER.
2. VERIFY ALL DIMENSIONS AND CONDITIONS BEFORE BUILDING OR STARTING CONSTRUCTION. NOTIFY THE DESIGNER IMMEDIATELY OF ANY DISCREPANCY OR VARIATION.
3. ALL WORK TO COMPLY WITH CURRENT BUILDING REGULATIONS AND CODES OF PRACTICE



Title:

Proposed Out Building Plan & Elevations

Site Address	Scale: 1:50 @ A3
44 Weald Road, Hillingdon, UB10 0HQ	Date: 21/03/2024
	Drawing No.: 2024/052 -05
	Drawn By: JG
Revision Date:	
e:mail -	faluckpatel@yahoo.com
	(M) +44 (0) 7871 466 254