


Existing Ground Floor Plan
Scale 1:100

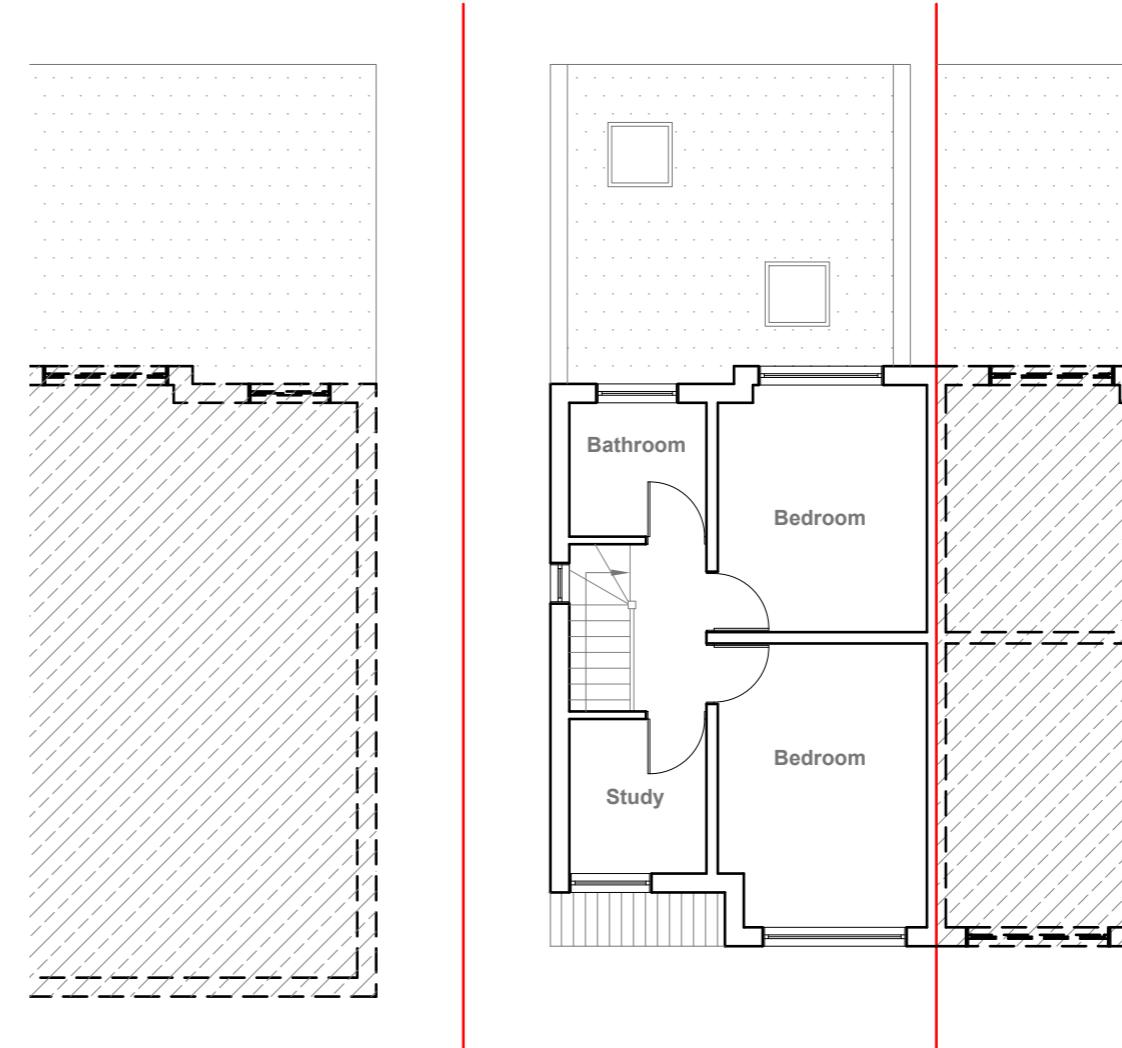

Existing First Floor Plan
Scale 1:100

10 Meter
5
2
1
0
1:100

GENERAL NOTES:
 1. ALL DIMENSIONS ARE IN MILLIMETER.
 2. VERIFY ALL DIMENSIONS AND CONDITIONS BEFORE BUILDING OR
 STARTING CONSTRUCTION. NOTIFY THE DESIGNER IMMEDIATELY OF ANY
 DISCREPANCY OR VARIATION.
 3. ALL WORK TO COMPLY WITH CURRENT BUILDING REGULATIONS
 AND CODES OF PRACTICE

Title:

Existing Floor Plans

Site Address
44 Weald Road,
Hillingdon,
UB10 0HQ


Scale: 1:100 @A3
Date: 21/03/2024
Drawing No.:
2024/052 -01

Revision Date:
Drawn By:
JG
e:mail -
faluckpatel@yahoo.com
(M) +44 (0) 7871 466 254

Faluck Patel



Existing Front Elevation
Scale 1:100

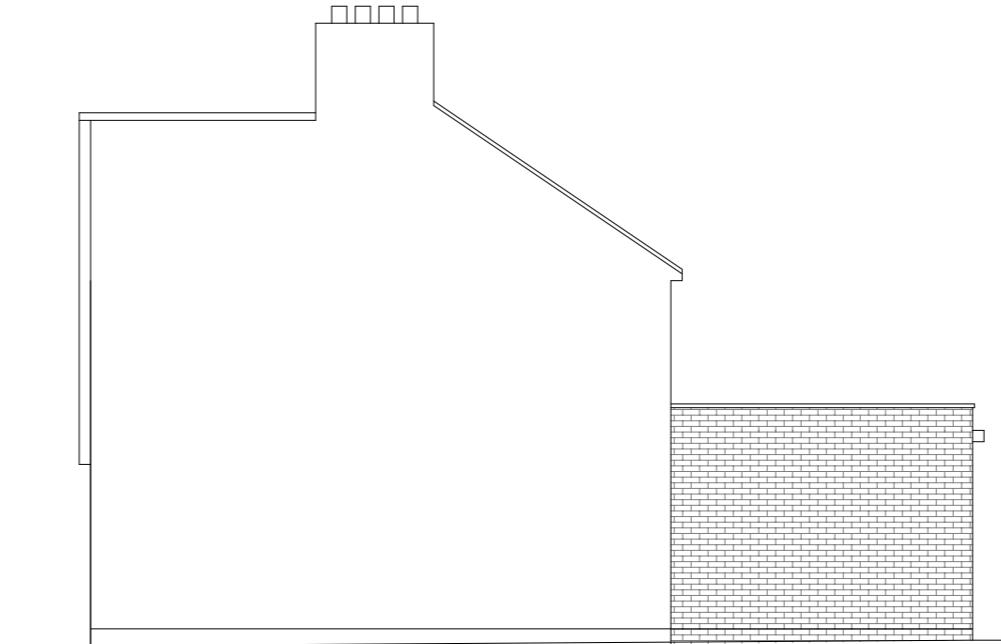

Existing Side Elevation
Scale 1:100



Existing Rear Elevation
Scale 1:100



Existing Side Elevation
Scale 1:100

10 Meter
5
2
1
0
1:100

GENERAL NOTES:
1. ALL DIMENSIONS ARE IN MILLIMETER.
2. VERIFY ALL DIMENSIONS AND CONDITIONS BEFORE BUILDING OR
STARTING CONSTRUCTION. NOTIFY THE DESIGNER IMMEDIATELY OF ANY
DISCREPANCY OR VARIATION.
3. ALL WORK TO COMPLY WITH CURRENT BUILDING REGULATIONS
AND CODES OF PRACTICE

Title:



Existing Elevations

Site Address
44 Weald Road,
Hillingdon,
UB10 0HQ

Scale: 1:100 @A3
Date: 21/03/2024
Drawing No.:
2024/052 -02

Revision Date:
Drawn By:
JG
e:mail -
faluckpatel@yahoo.com
(M) +44 (0) 7871 466 254

**Faluck
Patel**

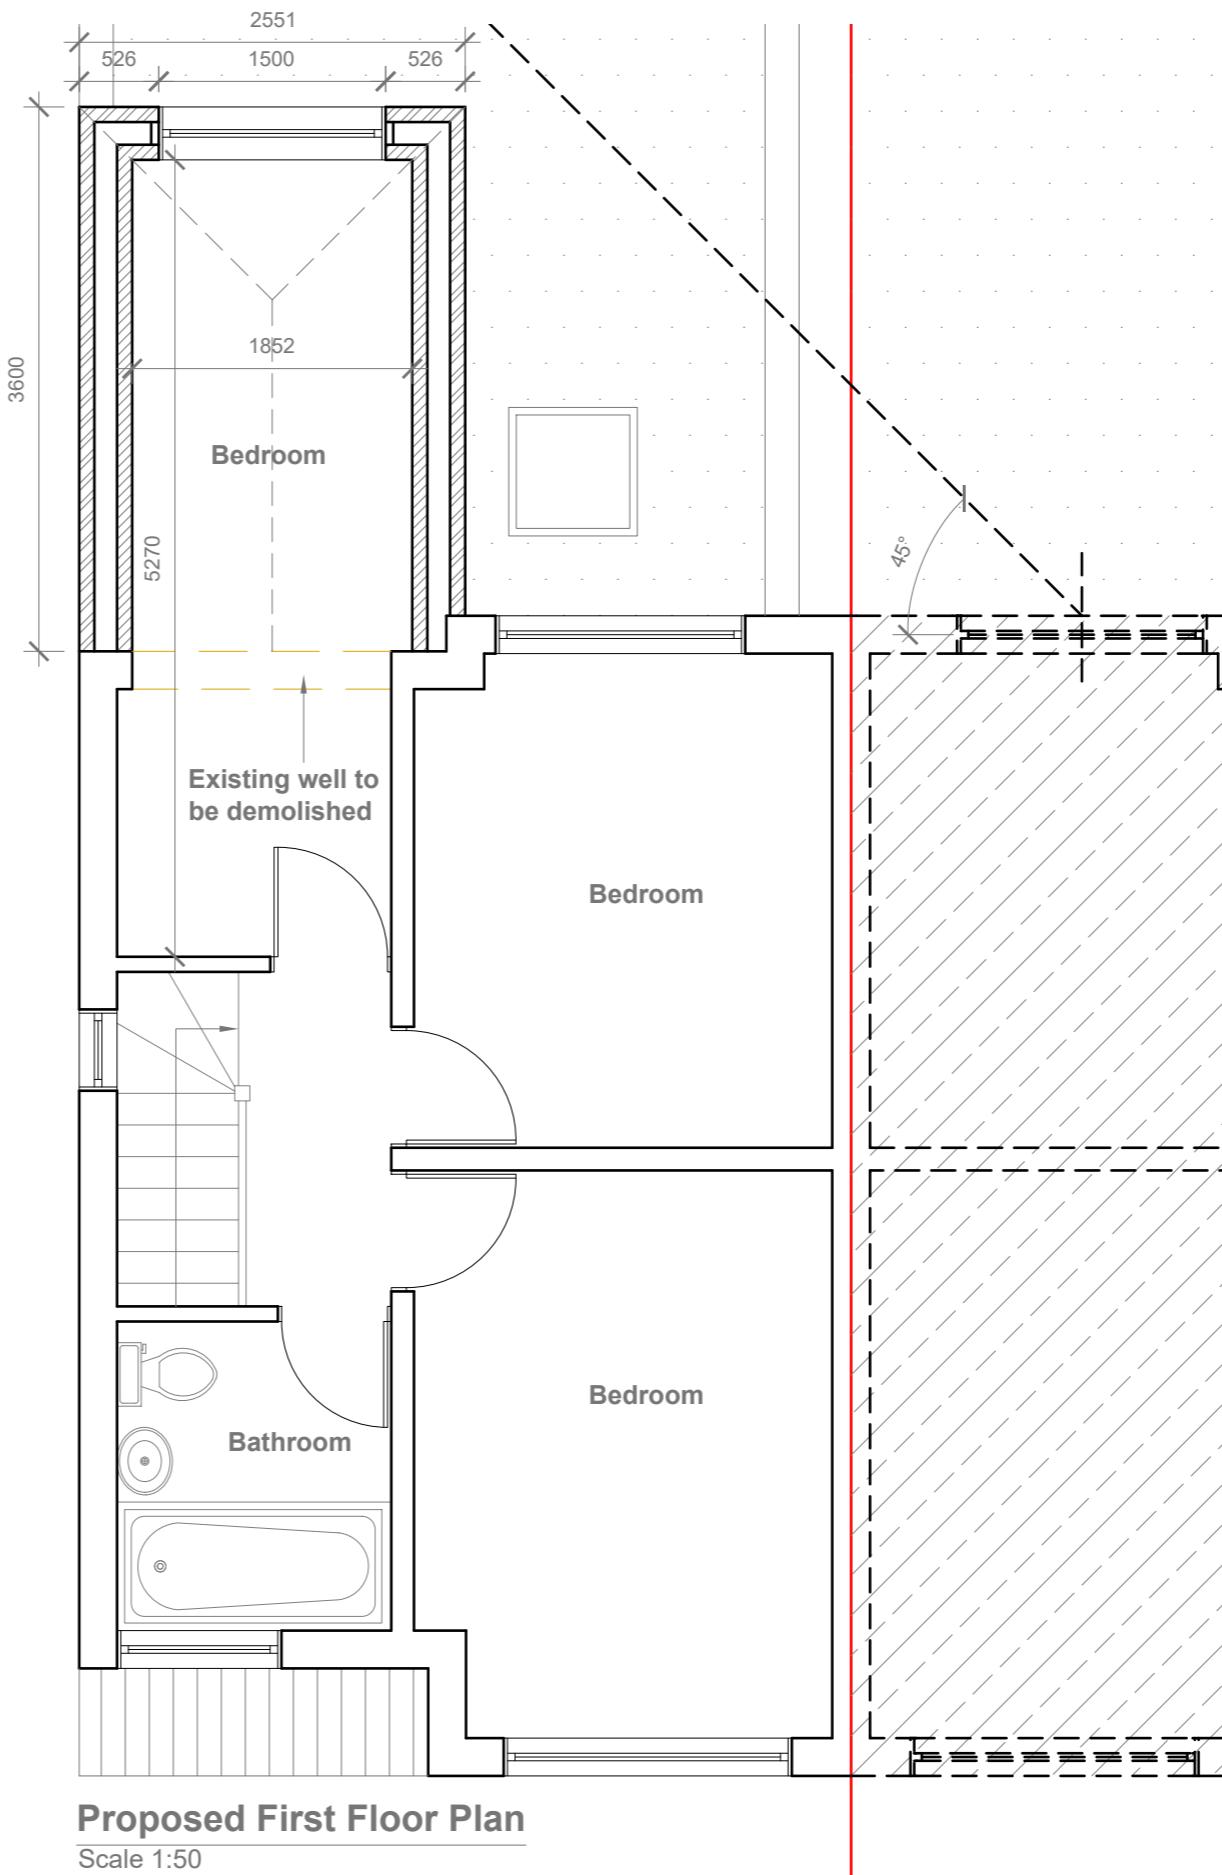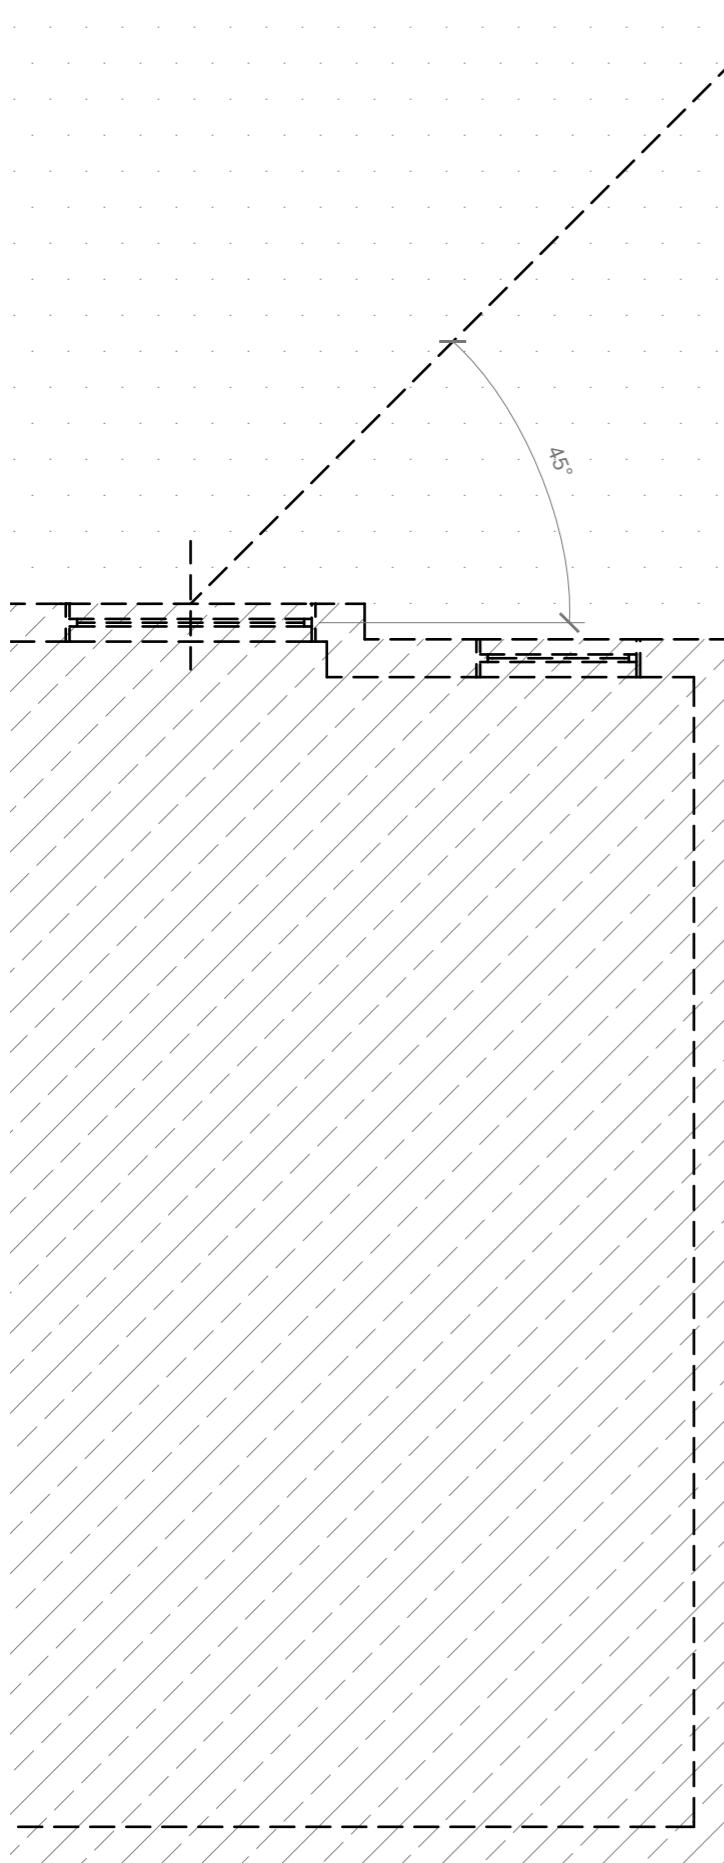

0 1 2 5 Meter

GENERAL NOTES:
 1. ALL DIMENSIONS ARE IN MILLIMETER.
 2. VERIFY ALL DIMENSIONS AND CONDITIONS BEFORE BUILDING OR
 STARTING CONSTRUCTION. NOTIFY THE DESIGNER IMMEDIATELY OF ANY
 DISCREPANCY OR VARIATION.
 3. ALL WORK TO COMPLY WITH CURRENT BUILDING REGULATIONS
 AND CODES OF PRACTICE

Title:


Proposed First Floor Plans

Site Address	Scale: 1:50 @A3	Revision Date:
44 Weald Road, Hillingdon, UB10 0HQ	Date: 21/03/2024	
	Drawing No.: 2024/052 -03	
	Drawn By:	
	JG	e:mail - faluckpatel@yahoo.com (M) +44 (0) 7871 466 254

Faluck Patel



Proposed Front Elevation

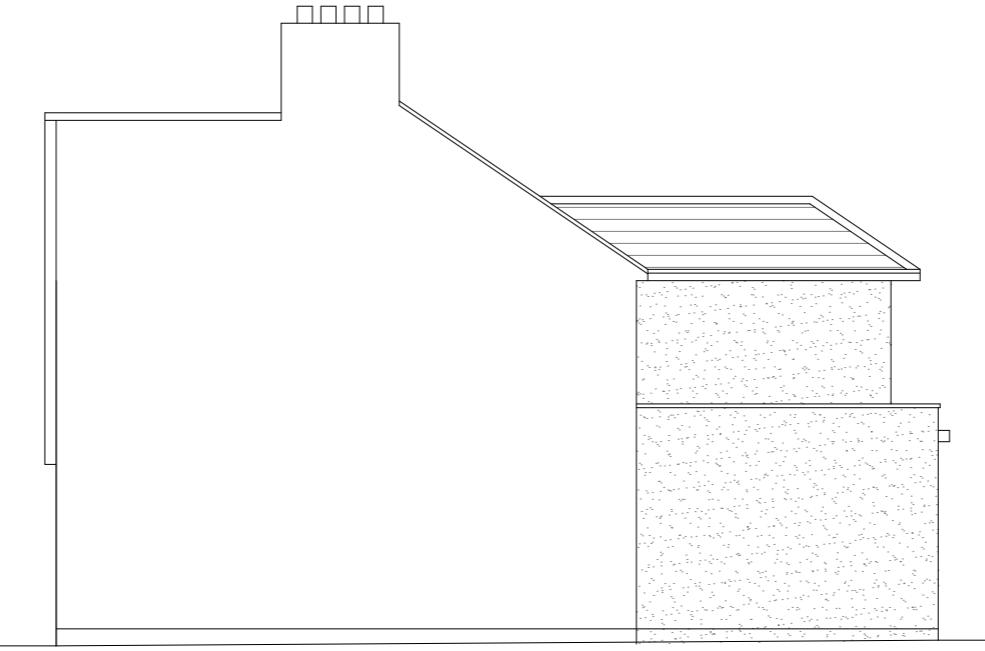

Proposed Side Elevation



Proposed Rear Elevation



Proposed Side Elevation

Proposed External Finish Materials to Match Existing External Finish Materials

Proposed Flank Wall Window to be
Obscure Glazed and Non Opening
below 1.7m from FFL

A horizontal scale bar representing 10 meters. It is divided into 10 equal segments, each labeled with the number '1'. The total length is labeled '10 Meter' at the right end. The scale is 1:100.

GENERAL NOTES:

1. ALL DIMENSIONS ARE IN MILLIMETER.
2. VERIFY ALL DIMENSIONS AND CONDITIONS BEFORE BUILDING OR STARTING CONSTRUCTION. NOTIFY THE DESIGNER IMMEDIATELY OF ANY DISCREPANCY OR VARIATION.
3. ALL WORK TO COMPLY WITH CURRENT BUILDING REGULATIONS AND CODES OF PRACTICE

Title:

Proposed Elevations

Site Address
44 Weald Road,
Hillingdon,
UB10 0HQ

Scale: 1:100 @A3
Date: 21/03/2024
Drawing No.: 2024/052 -04

revision Date:

Faluck Patel