


Ordnance Survey, (c) Crown Copyright 2022. All rights reserved. Licence number 100022432

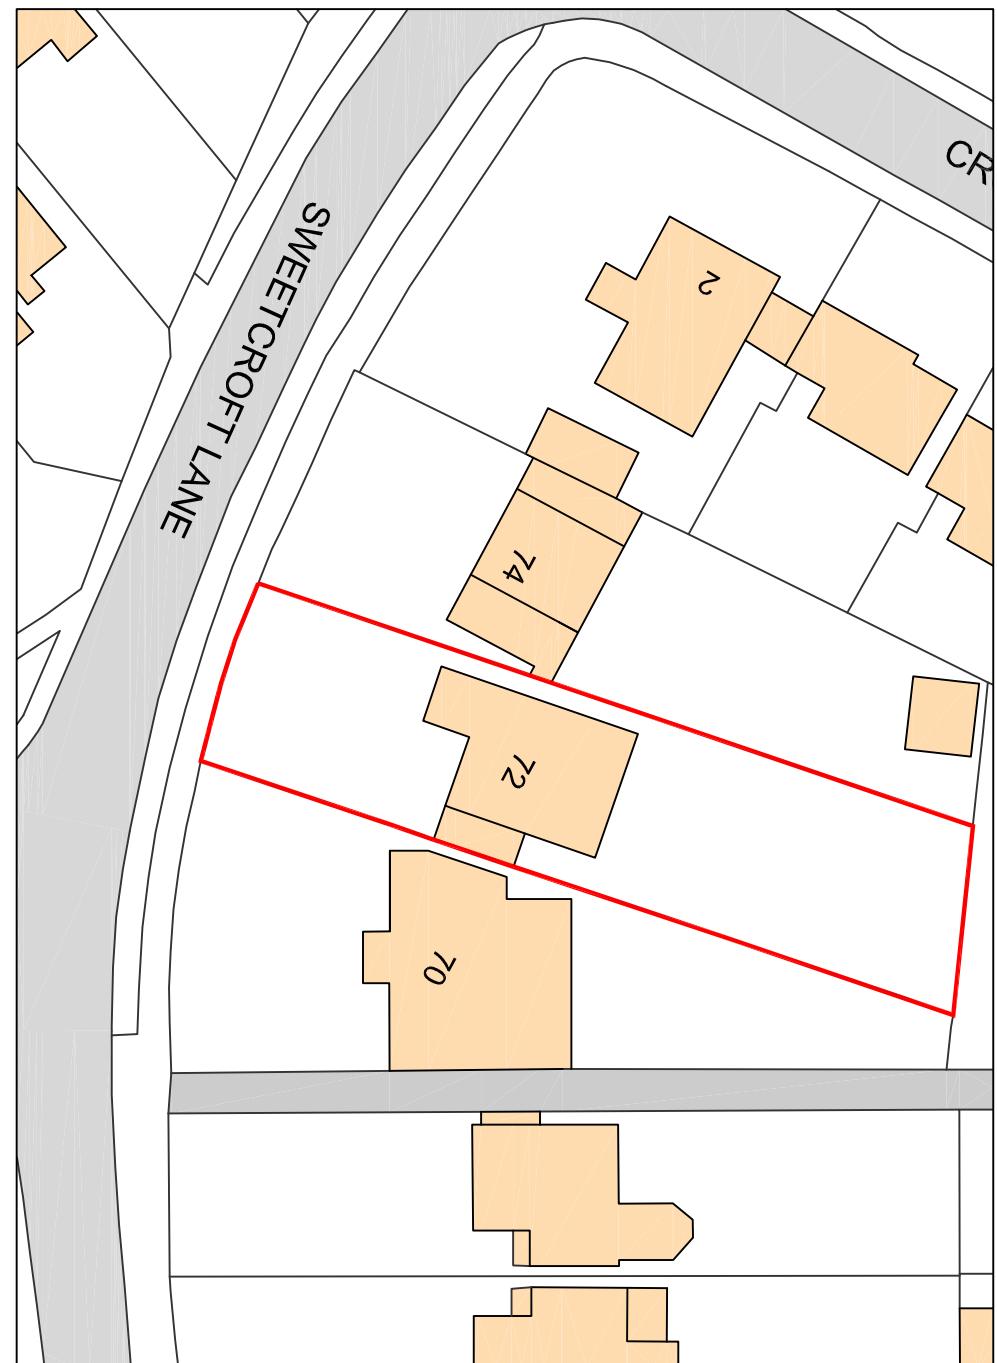

EXISTING SITE PLAN

PROPOSED SITE PLAN

EXISTING & PROPOSED SITE PLANS		
SCALE 1:500 @ A3	DRAWN BY JT	CHECKED BY GC
DRAWING NO. 72 SL / P / 02	DATE 18/05/22	REV. A

NOTES
The Contractor must verify all dimensions and the site before setting out.
Contractor must report any discrepancies to the Contract Administrator before proceeding.
DO NOT SCALE FROM THIS DRAWING

