



## PROPOSED FRONT ELEVATION

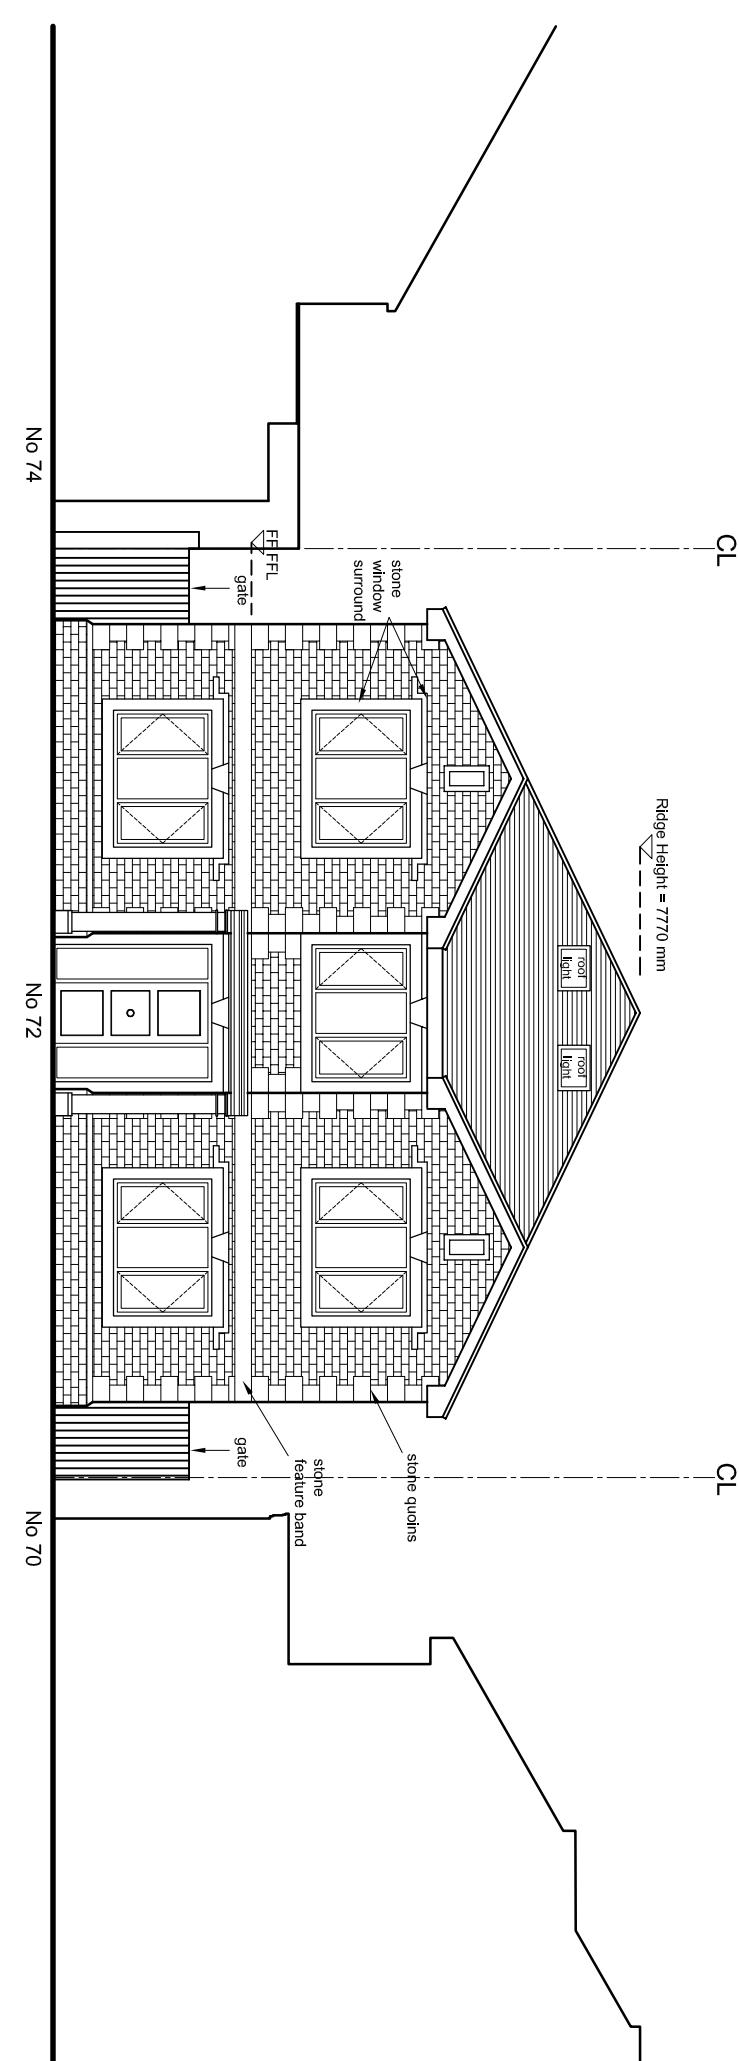

## PROPOSED REAR ELEVATION

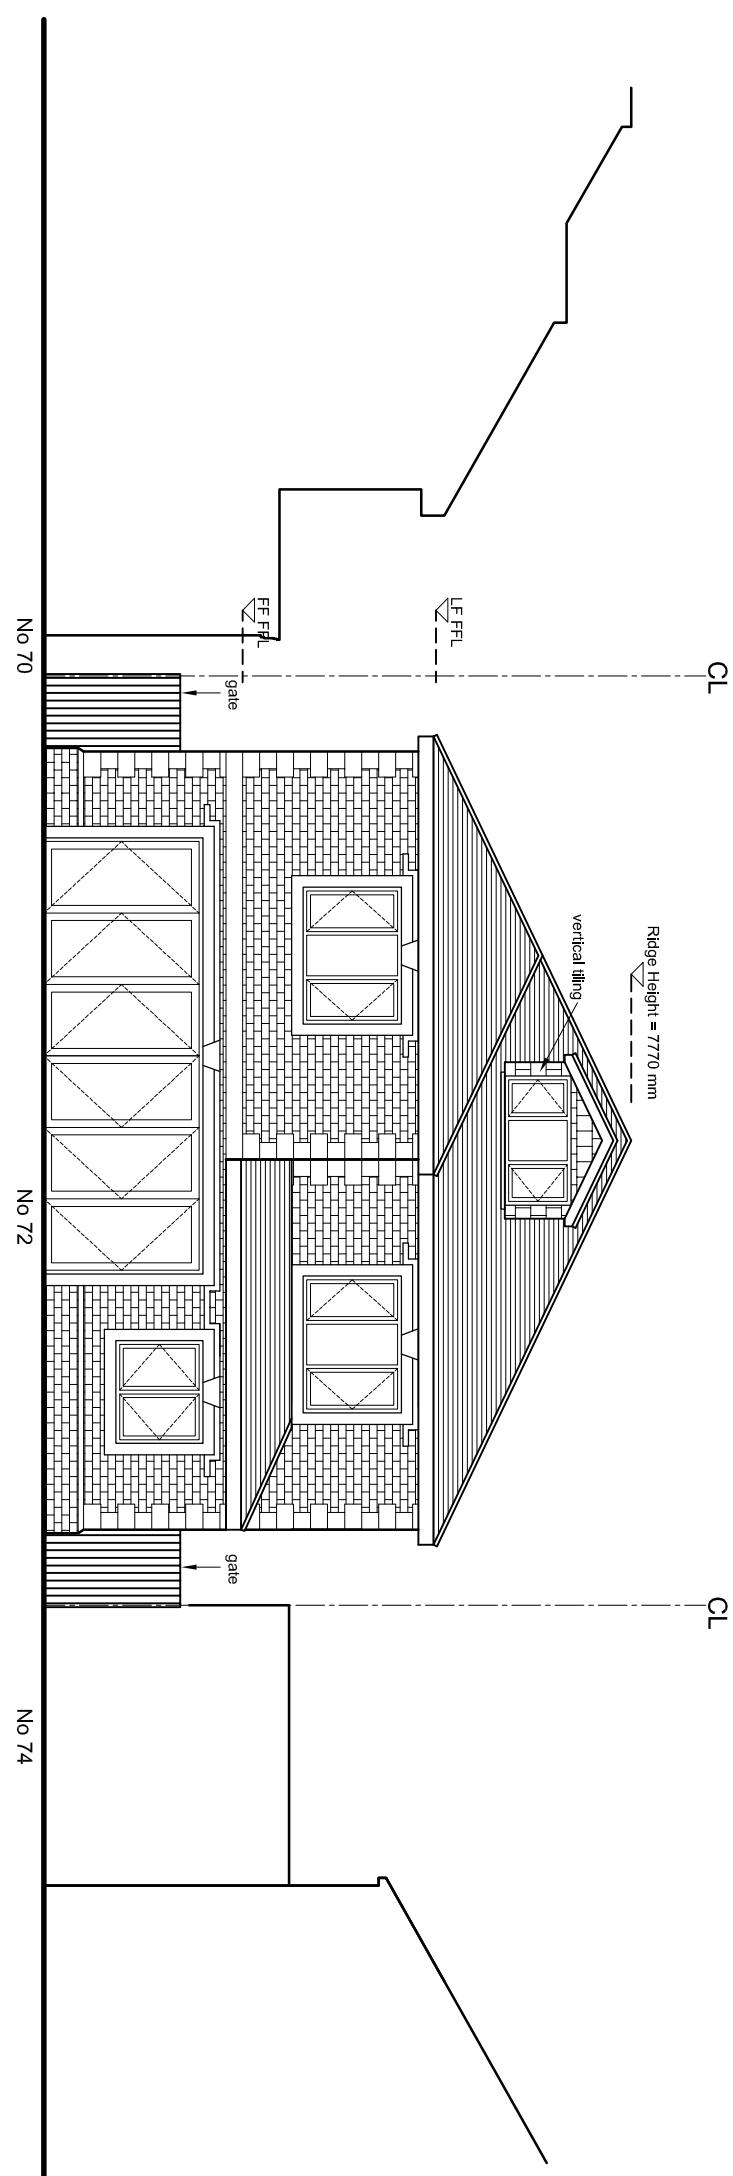

0  
Metres  
5

PROJECT  
72 SWEETCROFT LANE, UXBRIDGE UB10 9LF  
NEW 4 BEDROOM HOUSE

DESCRIPTION  
PROPOSED FRONT & REAR ELEVATIONS

GGC DESIGN LTD  
CHARTERED ARCHITECT  
Tel: 01895 810 932  
Mob: 07976 732 636  
9.9.calton11@btconnect.com



SCALE  
1:100 @ A3  
DRAWN BY  
J.T.  
DRAWING NO.  
16/08/22

CHECKED BY  
G.C.  
REV.

72 SL / P / 08  
B

NOTES
The Contractor must verify all dimensions at the site before setting out, commencing work, or making any shop drawings. Any discrepancies must be reported to the Contract Administrator / Architect before proceeding.
This drawing to be used for estimating purposes only. The Contractor must not use this drawing for construction until the structural design has been carried out and confirmation given by Building Control that the design is acceptable. Architects drawings to be used in conjunction with the structural drawings.
DO NOT SCALE FROM THIS DRAWING.