

SIGNATURE PLANS LTD.

45 STAMFORD HILL, LONDON N16 5SR

07491265532

INFO@SIGNATUREPLANS.CO.UK




SIGNATURE PLANS LTD.

45 STAMFORD HILL, LONDON N16 5SR

07491265532


INFO@SIGNATUREPLANS.CO.UK

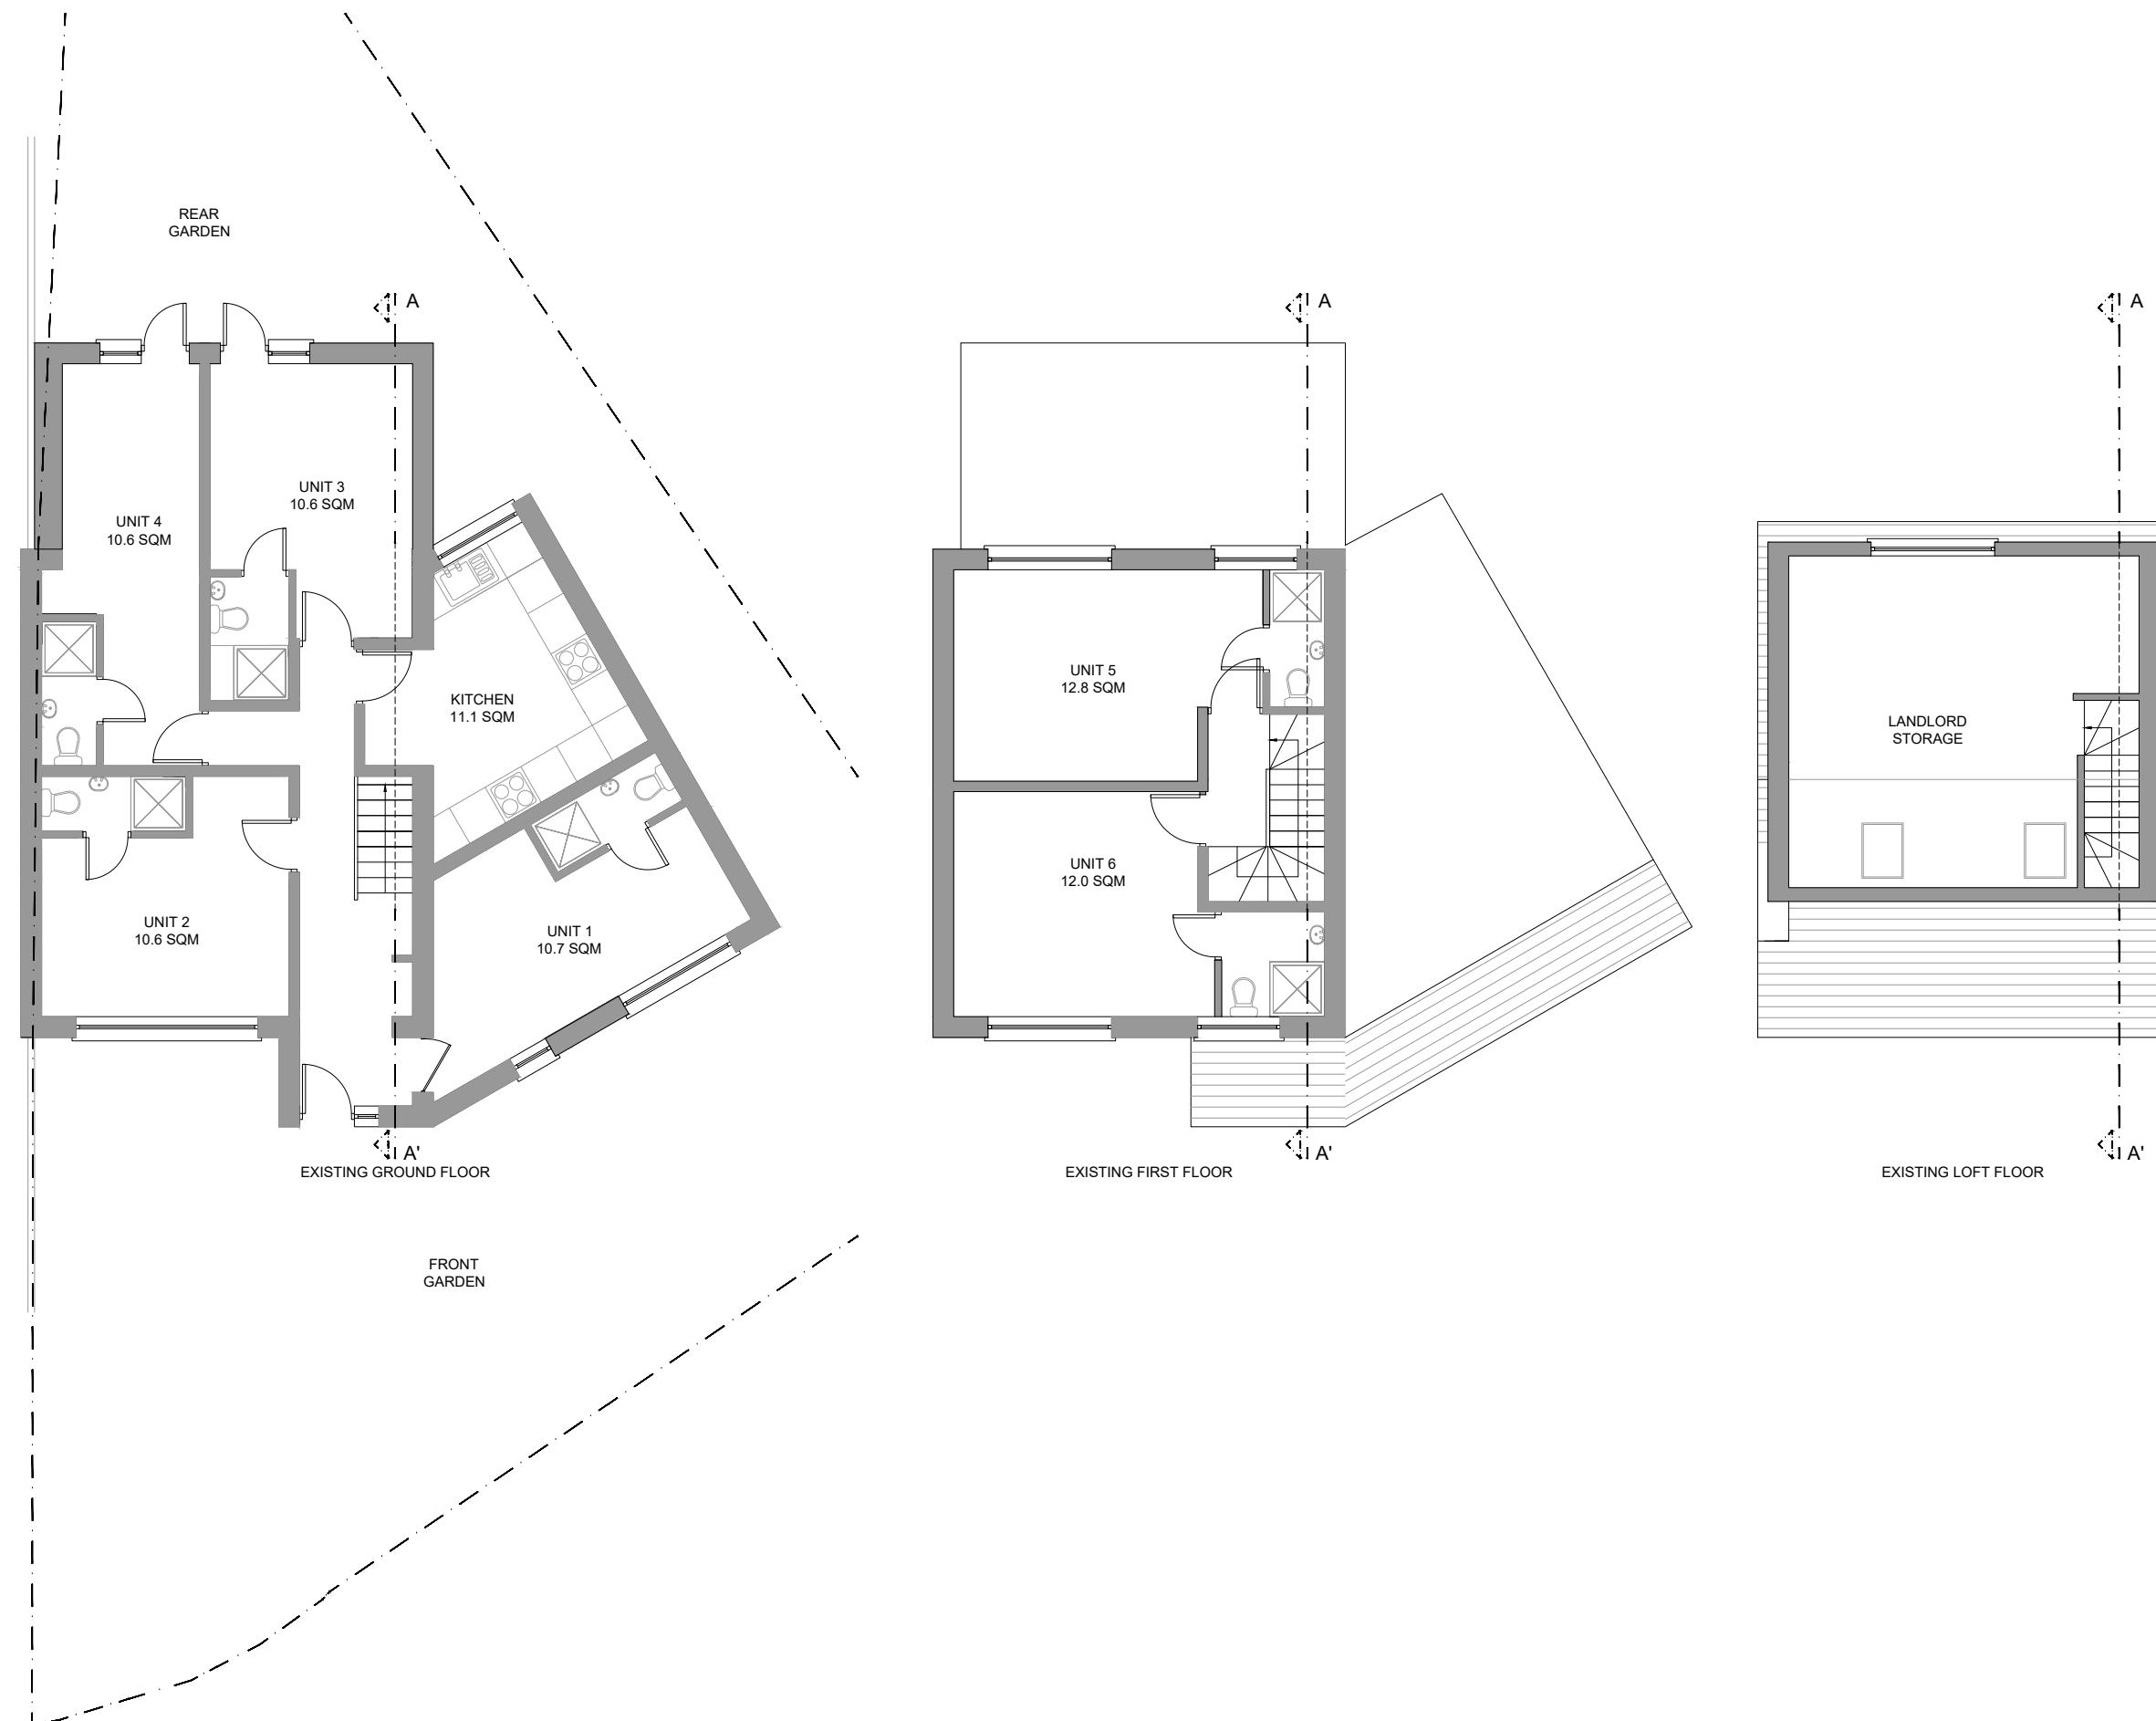

GROSS INTERNAL AREA (GIA)
 The footprint of the property
136.40 sqm

NET INTERNAL AREA (NIA)
 Excludes walls and external features
122 sqm

0 1m 5m

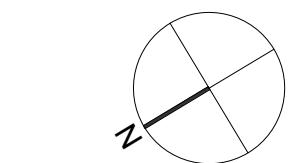

PROPERTY ADDRESS:
**1 HURSTFIELD CRES, HAYES
 UB4 8DN**

PROJECT TITLE:

PROPOSED HMO PLANS

SHEET TITLE:

DATE:

REVISION:

SCALE:

PAGE NO:

SIGNATURE PLANS LTD.

45 STAMFORD HILL, LONDON N16 5SR

07491265532

INFO@SIGNATUREPLANS.CO.UK



EXISTING FRONT ELEVATION



EXISTING REAR ELEVATION



PROPERTY ADDRESS:

1 HURSTFIELD CRES, HAYES
UB4 8DN

PROJECT TITLE:

PROPOSED HMO PLANS

SHEET TITLE:

EXISTING ELEVATIONS

DATE: 30 March 2023

REVISION: RV00

SCALE: 1:100 @A3


PAGE NO: 03 OF 09

SIGNATURE PLANS LTD.


45 STAMFORD HILL, LONDON N16 5SR

07491265532

INFO@SIGNATUREPLANS.CO.UK

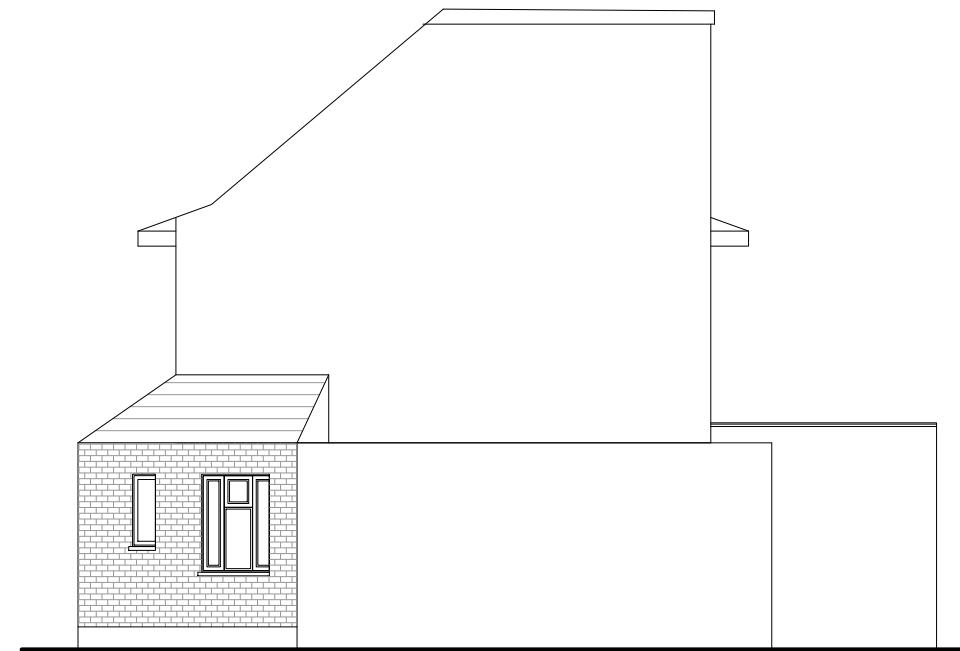

EXISTING SIDE ELEVATION

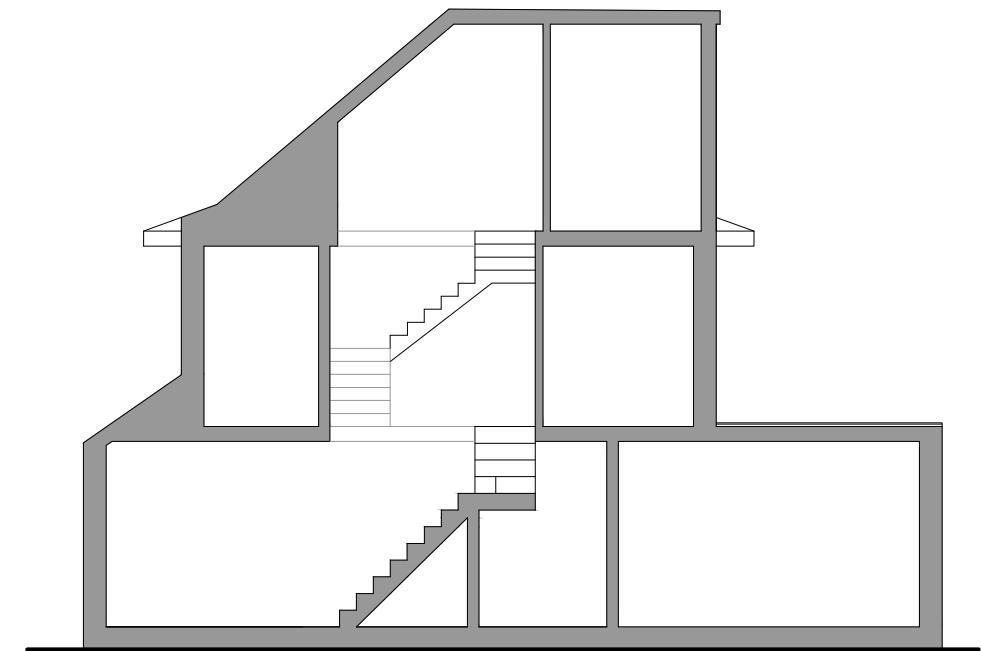

EXISTING SECTION A-A'



PROPERTY ADDRESS:

1 HURSTFIELD CRES, HAYES
UB4 8DN

PROJECT TITLE:

PROPOSED HMO PLANS

SHEET TITLE:


EXISTING SIDE ELEVATION &
SECTION A-A'

DATE: 30 March 2023

REVISION: RV00

SCALE: 1:100 @A3

PAGE NO: 04 OF 09

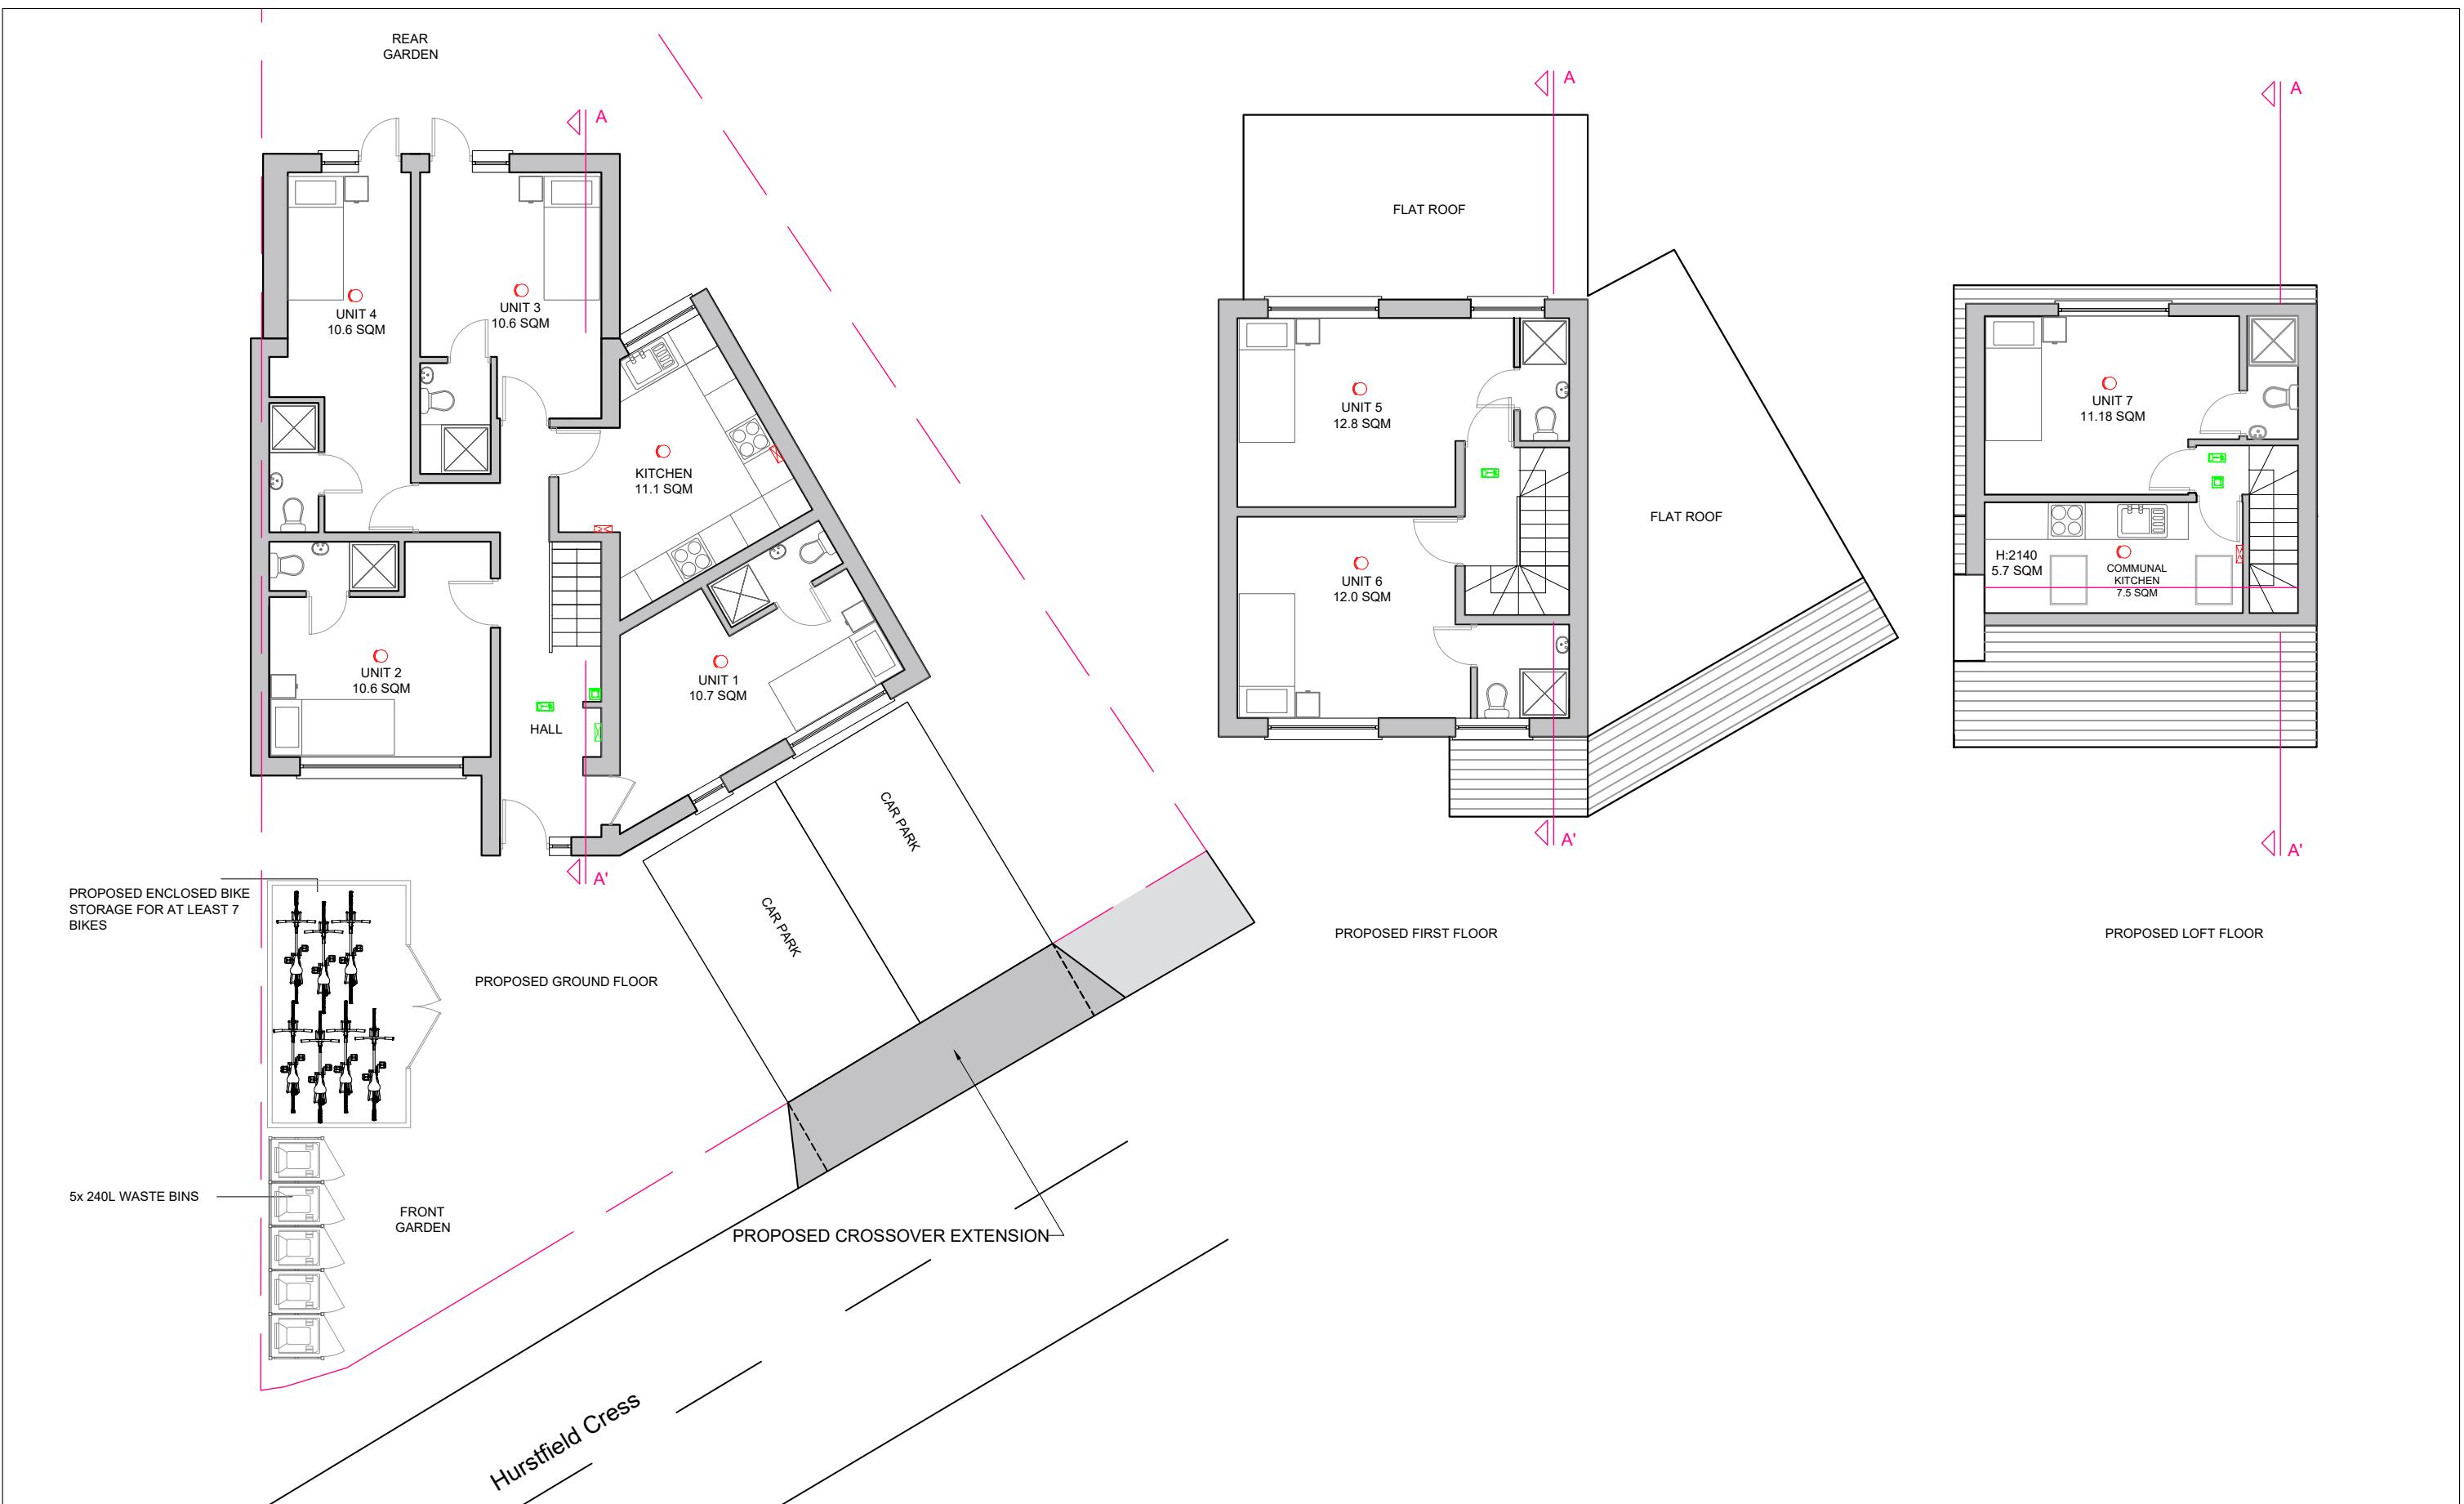

SIGNATURE PLANS LTD.

45 STAMFORD HILL, LONDON N16 5SR

07491265532

INFO@SIGNATUREPLANS.CO.UK



PROPOSED FRONT ELEVATION



PROPOSED REAR ELEVATION



PROPERTY ADDRESS:

1 HURSTFIELD CRES, HAYES
UB4 8DN

PROJECT TITLE:

PROPOSED HMO PLANS

SHEET TITLE:

PROPOSED ELEVATIONS

DATE: 30 March 2023

REVISION: RV00

SCALE: 1:100 @A3


PAGE NO: 06 OF 09

SIGNATURE PLANS LTD.


45 STAMFORD HILL, LONDON N16 5SR

07491265532

INFO@SIGNATUREPLANS.CO.UK

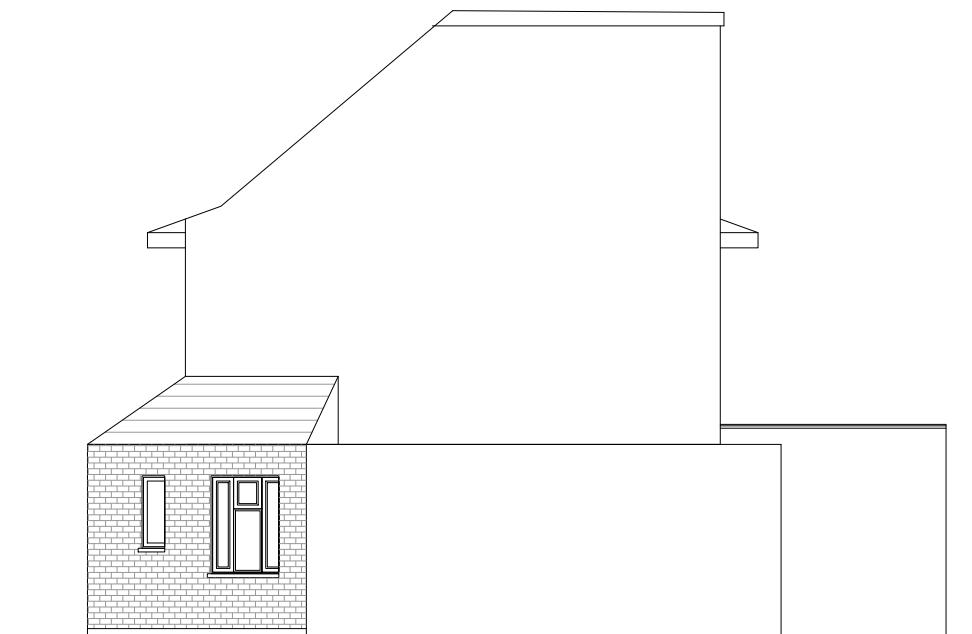

PROPOSED SIDE ELEVATION

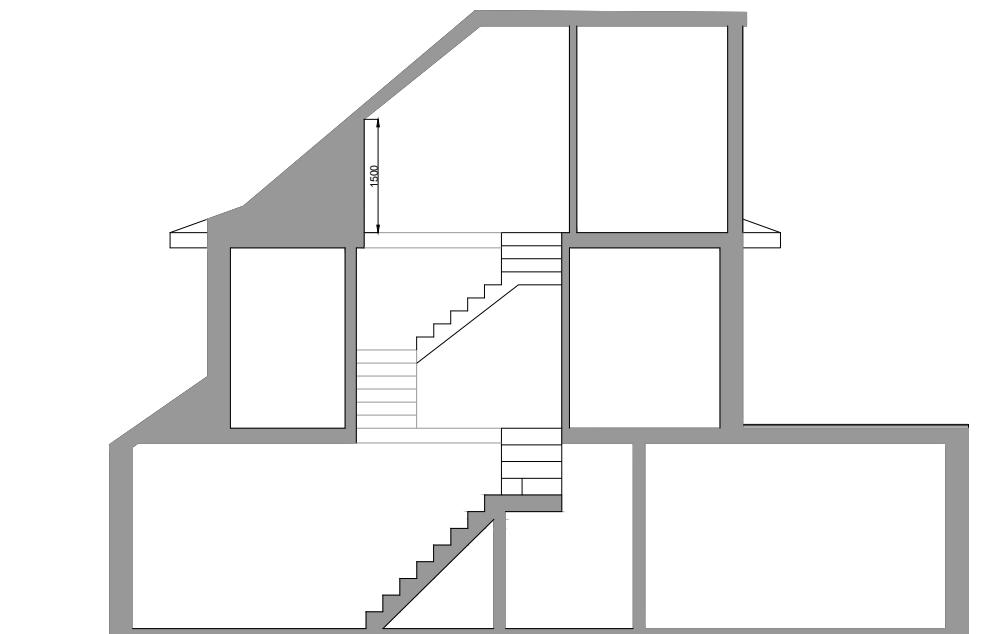

PROPOSED SECTION A-A'



PROPERTY ADDRESS:

1 HURSTFIELD CRES, HAYES
UB4 8DN

PROJECT TITLE:

PROPOSED HMO PLANS

SHEET TITLE:

PROPOSED SIDE ELEVATION &
SECTION A-A'

DATE: 30 March 2023

REVISION: RV00

SCALE: 1:100 @A3


PAGE NO: 07 OF 09

SIGNATURE PLANS LTD.


45 STAMFORD HILL, LONDON N16 5SR

07491265532


INFO@SIGNATUREPLANS.CO.UK

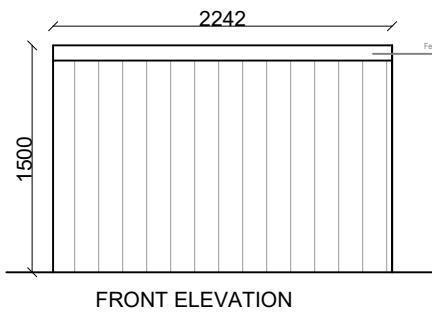


FRONT ELEVATION

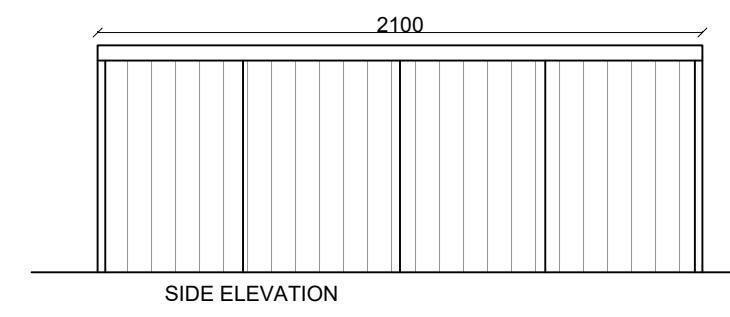


SIDE ELEVATION

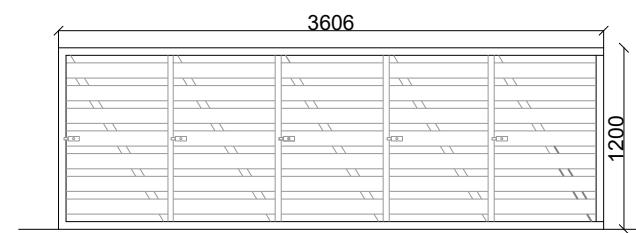


FRONT ELEVATION

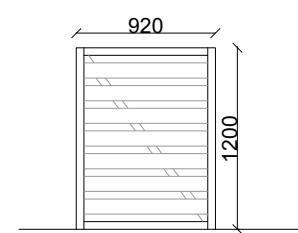

SIDE ELEVATION

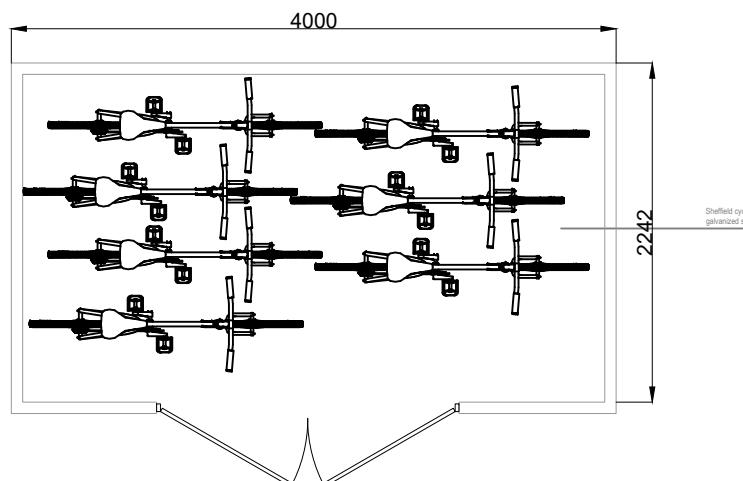LOCKABLE AND ENCLOSED TIMBER BICYCLE STORAGE DETAIL
TRACK MOUNTED BIKE LOCKER

HTTP://TREESAURUS.COM/BIKE-STORAGE/

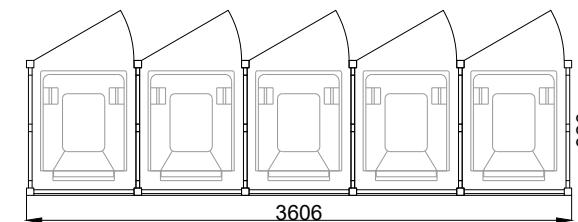TIMBER BIN ENCLOSURE
STORAGE DETAIL
 PROPERTY ADDRESS:
**1 HURSTFIELD CRES, HAYES
UB4 8DN**

PROJECT TITLE:

PROPOSED HMO PLANS

 SHEET TITLE:
**TIMBER BIN AND CYCLE
ENCLOSURE STORAGE DETAIL**


DATE: 30 March 2023

REVISION: RV00

SCALE: 1:100 @A3

PAGE NO: 09 OF 09