




- NOTES
- Dimensions are not to be scaled from this drawing by contractors. The contractor is requested to check all dimensions before the work started.
 - Report any discrepancies to the client or architect before undertaking the work described in the drawings.
 - Dimensions are approximate site dimensions and are to be verified by the contractor on site before any fabrication/site works i.e foundations etc occur
 - Contractor is responsible for all temporary propping to existing structure

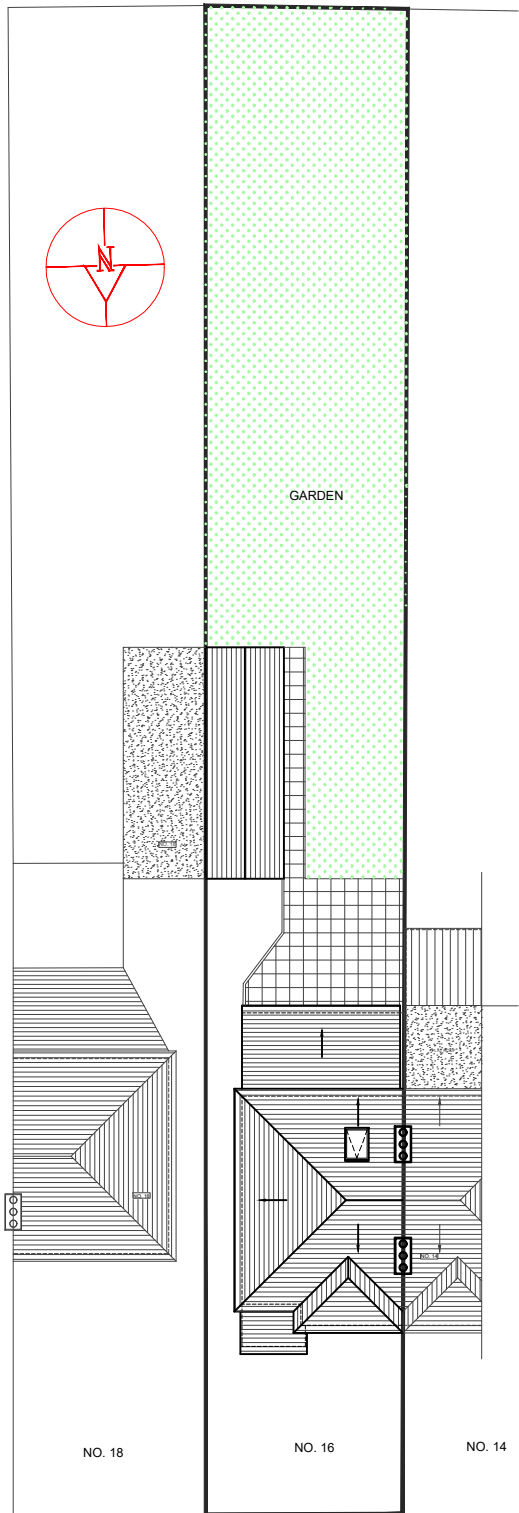


07 - EXISTING BLOCK PLAN
SCALE 1:250

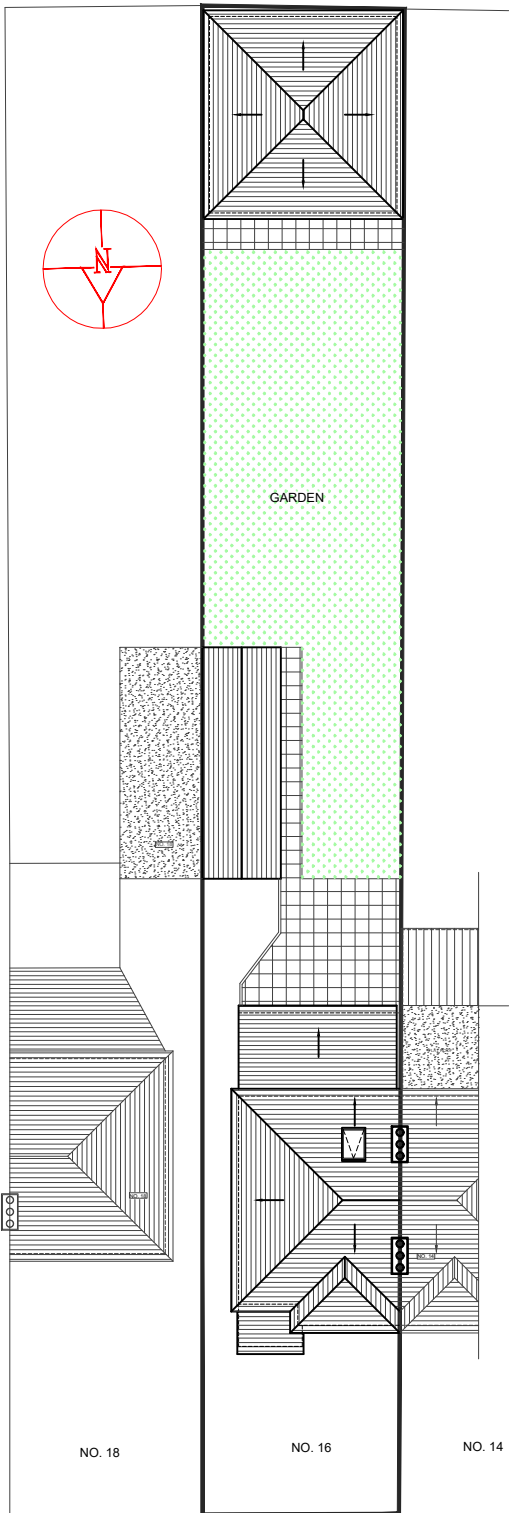

08 - PROPOSED BLOCK PLAN
SCALE 1:250

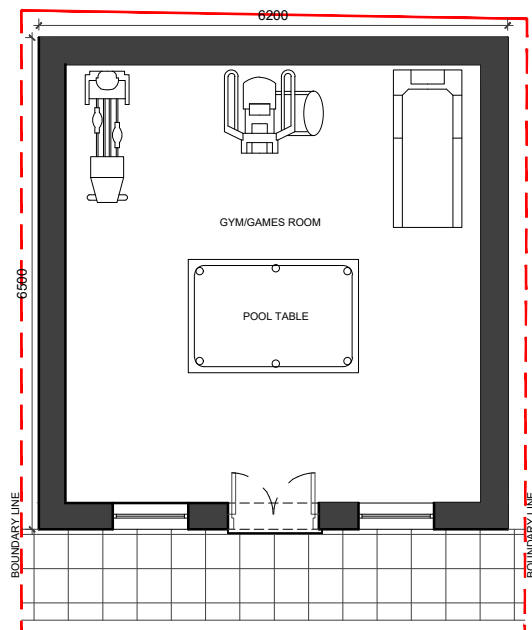


01 - GROUND FLOOR PLAN
SCALE 1:100

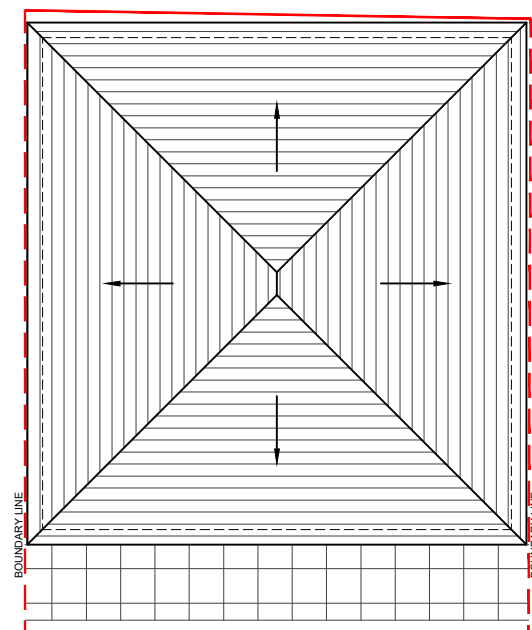


02 - ROOF PLAN SCALE 1:100




03 - FRONT ELEVATION
SCALE 1:100

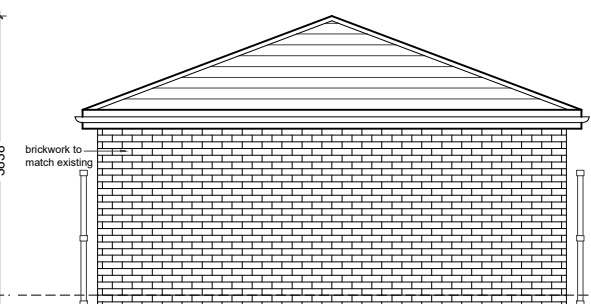


04 - REAR ELEVATION
SCALE 1:100

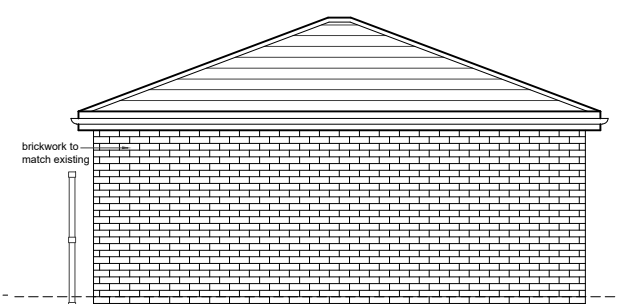


05 - SIDE ELEVATION (LEFT)
SCALE 1:100

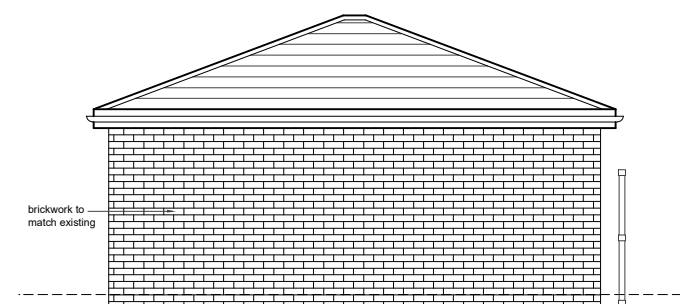

06 - SIDE ELEVATION (RIGHT)
SCALE 1:100

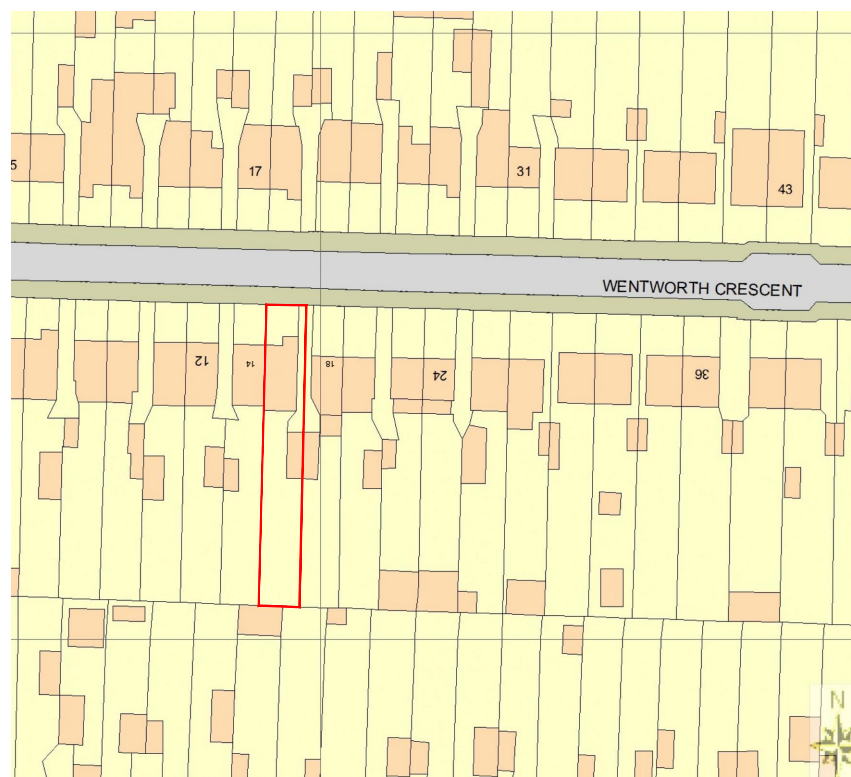

09 - OS MAP SCALE 1:1250

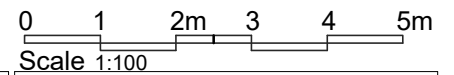

REVISIONS			
NO	DESCRIPTION	DATE	BY

HOUSE HOLDER APPLICATION

DE ARCHITECTURAL CONSULT.LTD M: 07824773079, 07869580774 E: design.endeavour@gmail.com			
Project 16 WENTWORTH CRESCENT, HAYES LONDON, UB3 1NL			
Title OS MAP - BLOCK PLANS & PROPOSED OUT BUILDING PLANS & ELEVATIONS			
Scale As shown@A3	Drawn MU/TA	Approved	Date APRIL-24
Job No. DAC-242/24	Drawing No. PD-16WC-01	Rev.	