


Existing Ground Floor Plan

Scale 1:100




Existing Front Elevation

Scale 1:100

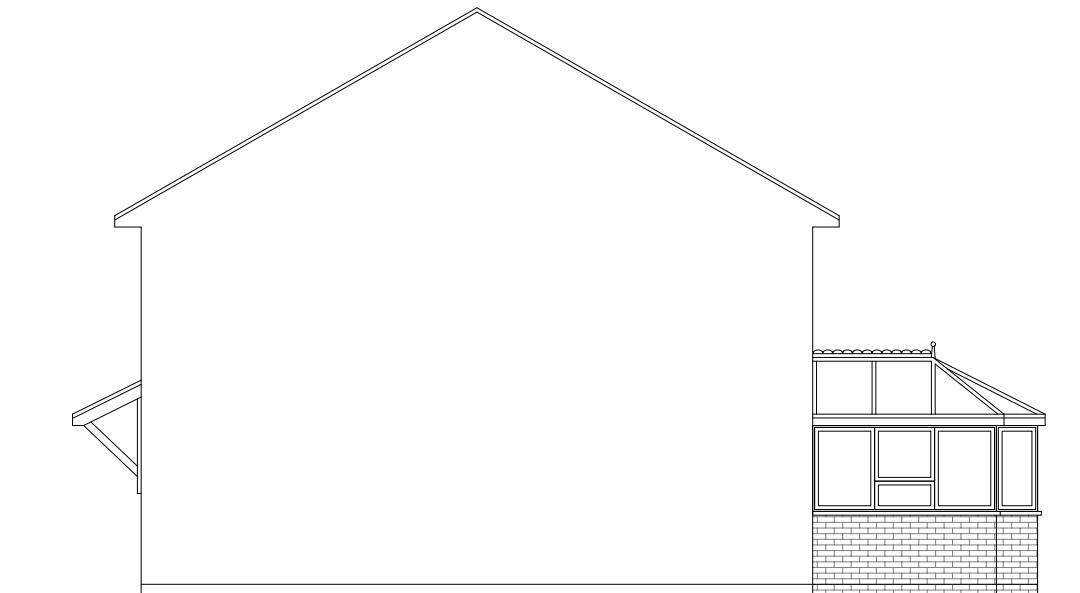


Existing Side Elevation

Scale 1:100

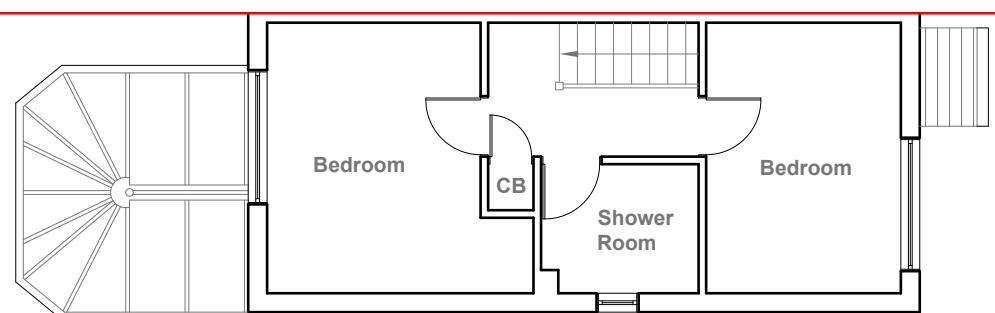


Existing First Floor Plan

Scale 1:100

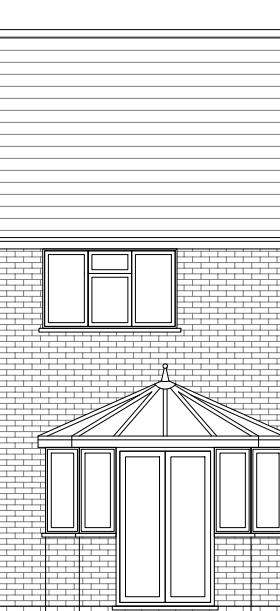

Existing Rear Elevation

Scale 1:100

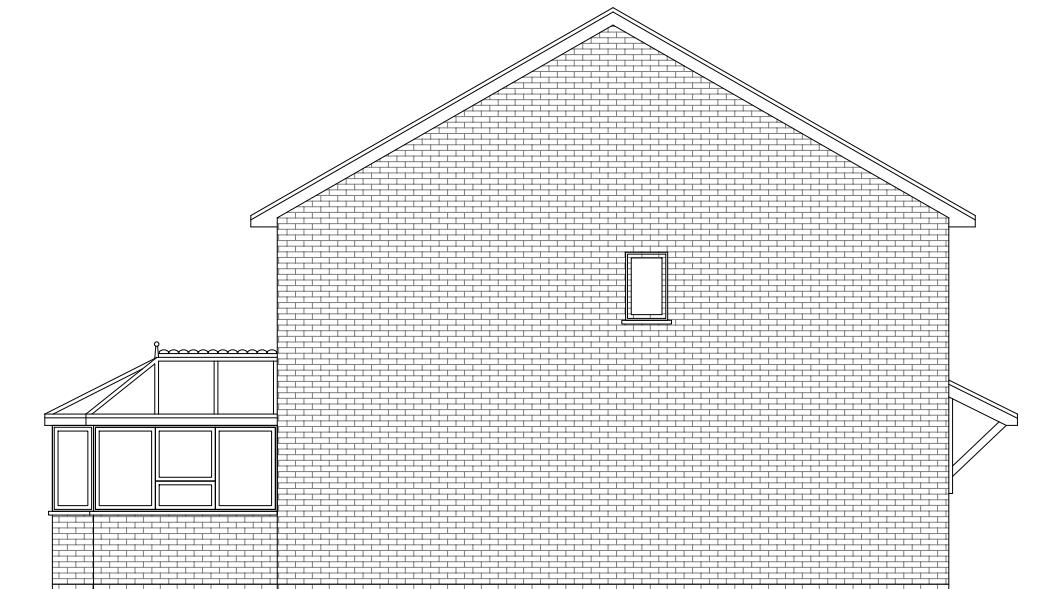

Existing Side Elevation

Scale 1:100

10 Meter
5
2
1
0

Faluck Patel

GENERAL NOTES:
 1. ALL DIMENSIONS ARE IN MILLIMETER.
 2. VERIFY ALL DIMENSIONS AND CONDITIONS BEFORE BUILDING OR
 STARTING CONSTRUCTION. NOTIFY THE DESIGNER IMMEDIATELY OF ANY
 DISCREPANCY OR VARIATION.
 3. ALL WORK TO COMPLY WITH CURRENT BUILDING REGULATIONS
 AND CODES OF PRACTICE

Title:




Existing Plans & Elevations

Site Address
1 Repens Way,
Hayes,
UB4 9PR

Scale: 1:100 @A3
Date: 29/07/2024
Drawing No.:
2024/116-01
Drawn By:
JG

Revision Date:

e:mail -
faluckpatel@yahoo.com
(M) +44 (0) 7871 466 254

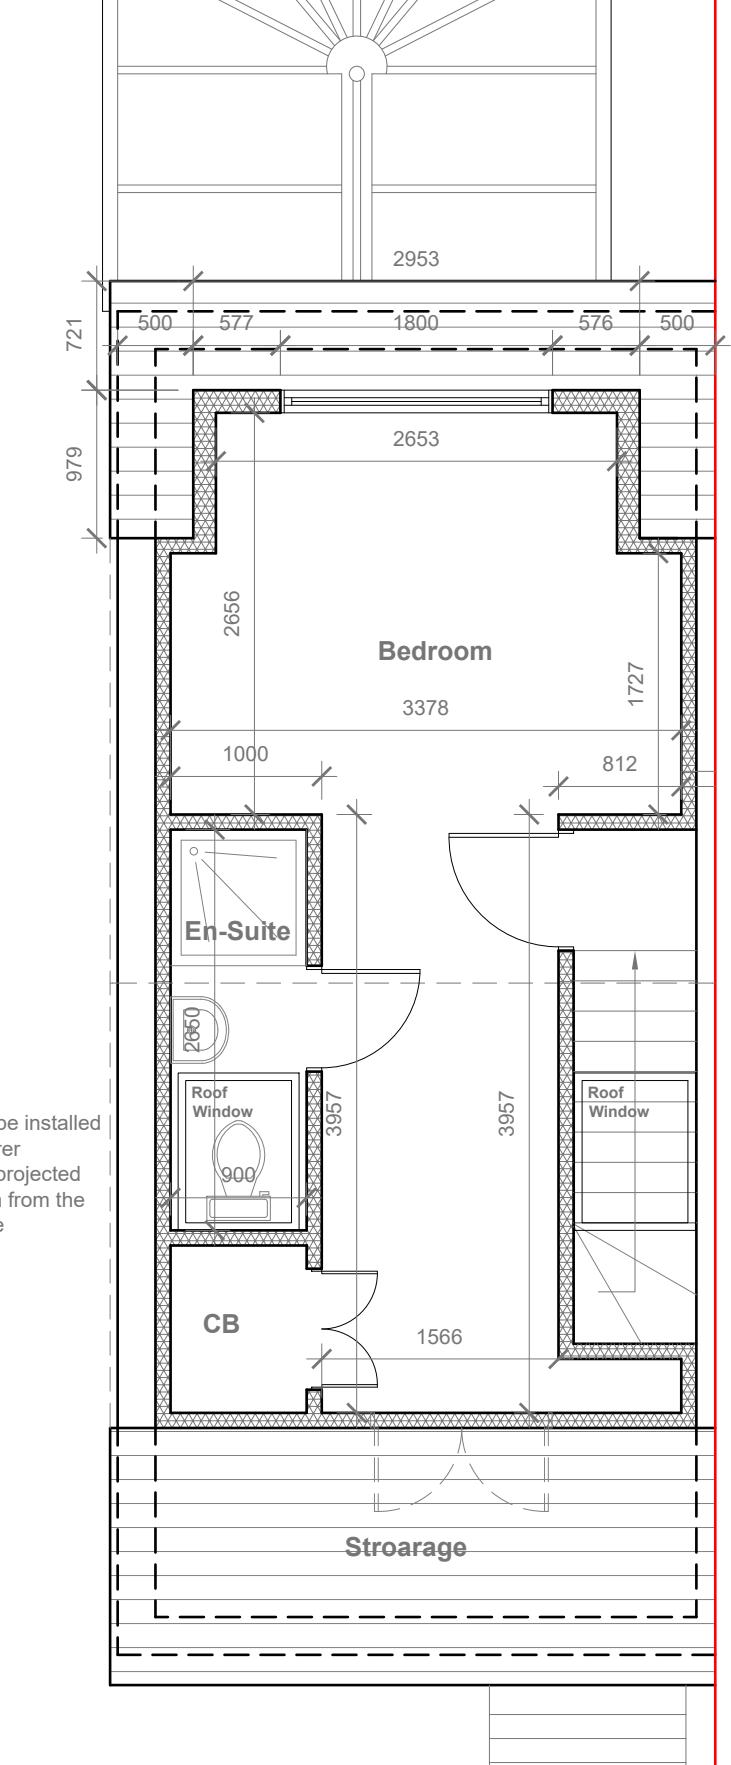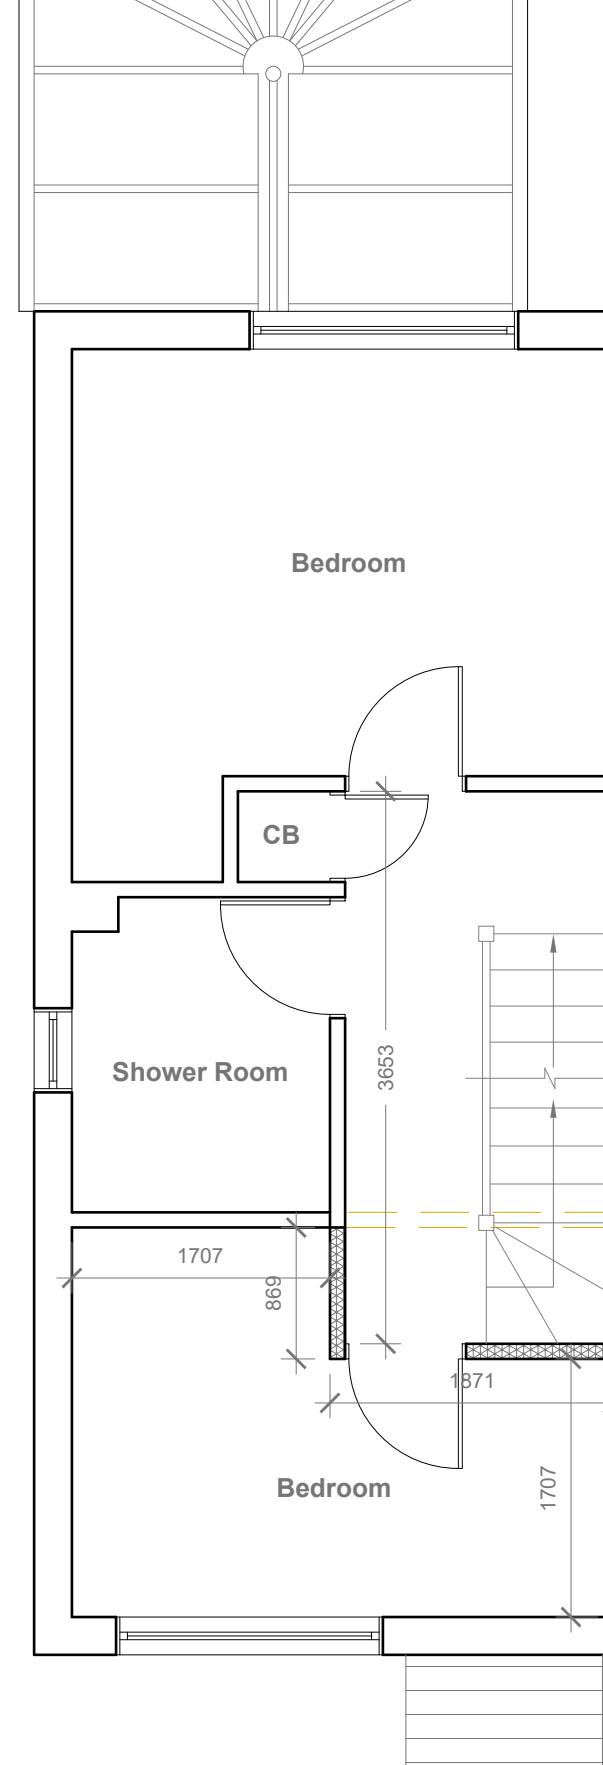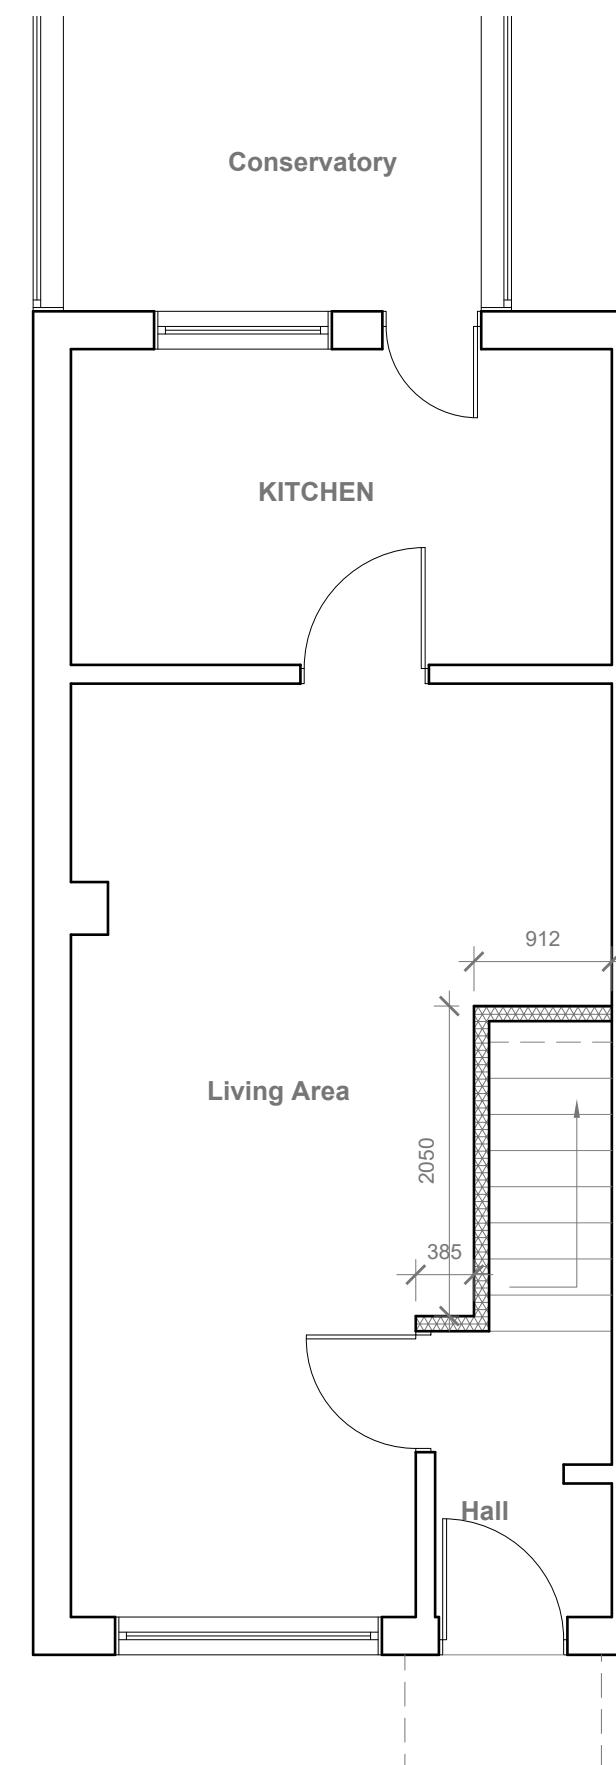

GENERAL NOTES:
 1. ALL DIMENSIONS ARE IN MILLIMETER.
 2. VERIFY ALL DIMENSIONS AND CONDITIONS BEFORE BUILDING OR STARTING CONSTRUCTION. NOTIFY THE DESIGNER IMMEDIATELY OF ANY DISCREPANCY OR VARIATION.
 3. ALL WORK TO COMPLY WITH CURRENT BUILDING REGULATIONS AND CODES OF PRACTICE

Title:

Proposed Floor Plan


Site Address	Scale: 1:50 @A3	Revision Date:
1 Repens Way, Hayes, UB4 9PR	Date: 29/07/2024	
	Drawing No.: 2024/116-02	
	Drawn By:	
	e:mail - faluckpatel@yahoo.com (M) +44 (0) 7871 466 254	JG

Proposed External Finish
Materials to Match Existing
External Finish Materials.

Velux Window to be installed as
per manufacturer specification,
not projected more than 150mm
from the plane of roof slope




Proposed Front Elevation
Scale 1:100

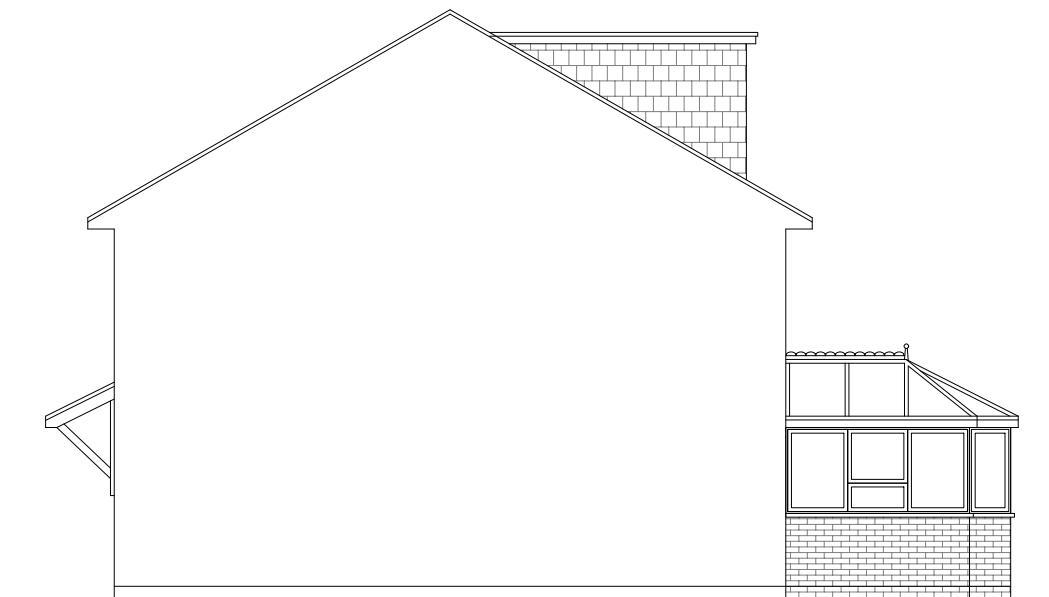

Proposed Side Elevation
Scale 1:100



Proposed Rear Elevation
Scale 1:100

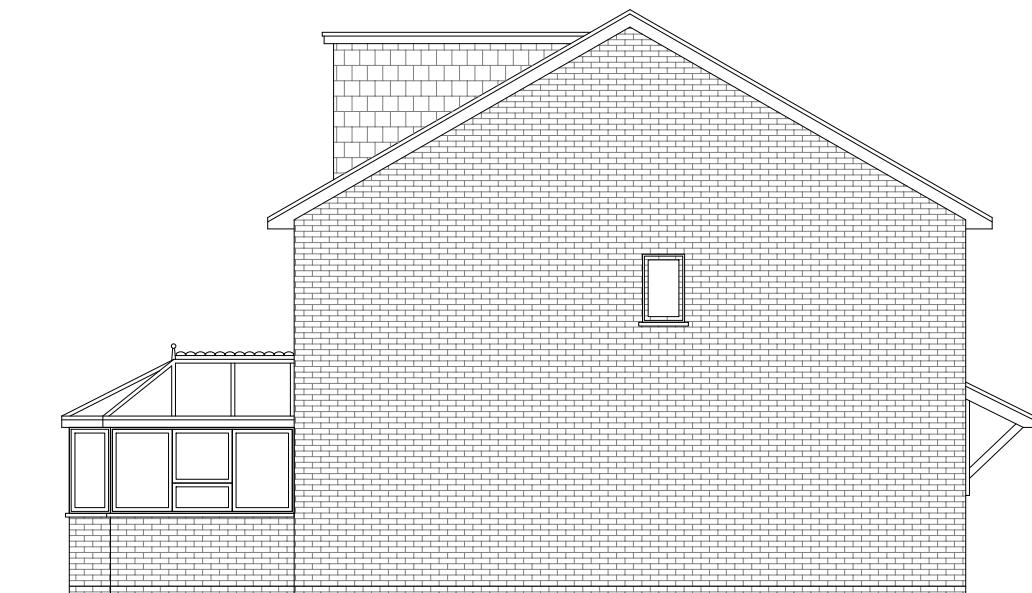

Proposed Side Elevation
Scale 1:100

10 Meter
5
2
1
0

1:100

GENERAL NOTES:
1. ALL DIMENSIONS ARE IN MILLIMETER.
2. VERIFY ALL DIMENSIONS AND CONDITIONS BEFORE BUILDING OR
STARTING CONSTRUCTION. NOTIFY THE DESIGNER IMMEDIATELY OF ANY
DISCREPANCY OR VARIATION.
3. ALL WORK TO COMPLY WITH CURRENT BUILDING REGULATIONS
AND CODES OF PRACTICE

Title:

Proposed Elevations

Site Address
1 Repens Way,
Hayes,
UB4 9PR

Scale: 1:100 @A3
Date: 29/07/2024
Drawing No.:
2024/116-03
Drawn By:
JG

Revision Date:
e:mail -
faluckpatel@yahoo.com
(M) +44 (0) 7871 466 254

**Faluck
Patel**