


NEILD ROAD.

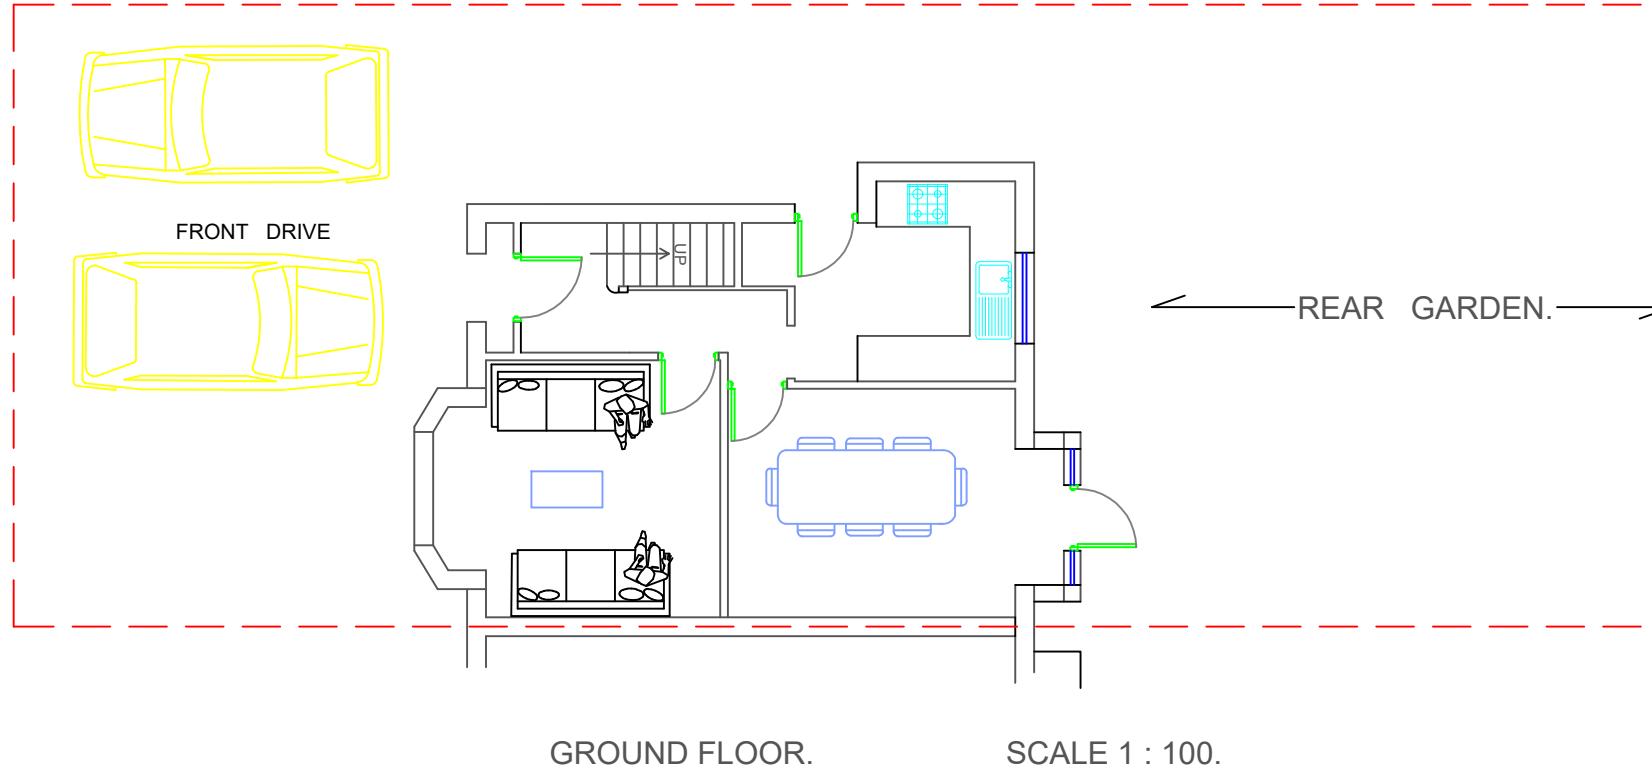

NOTES:

ALL EXTERNAL WALLS TO MATCH EXISTING.


ALL DOUBLE GLAZING TO MATCH EXISTING.

NEW ROOF TO MATCH EXISTING.

NO PART OF THE NEW EXTENSION TO ENCROACH NEIGHBOURS.

INTERNAL WALL TO HAVE FILLED IN INSULATION AND A BLOCK LINING TO ACHIEVE U VALUE.

NEILD ROAD.

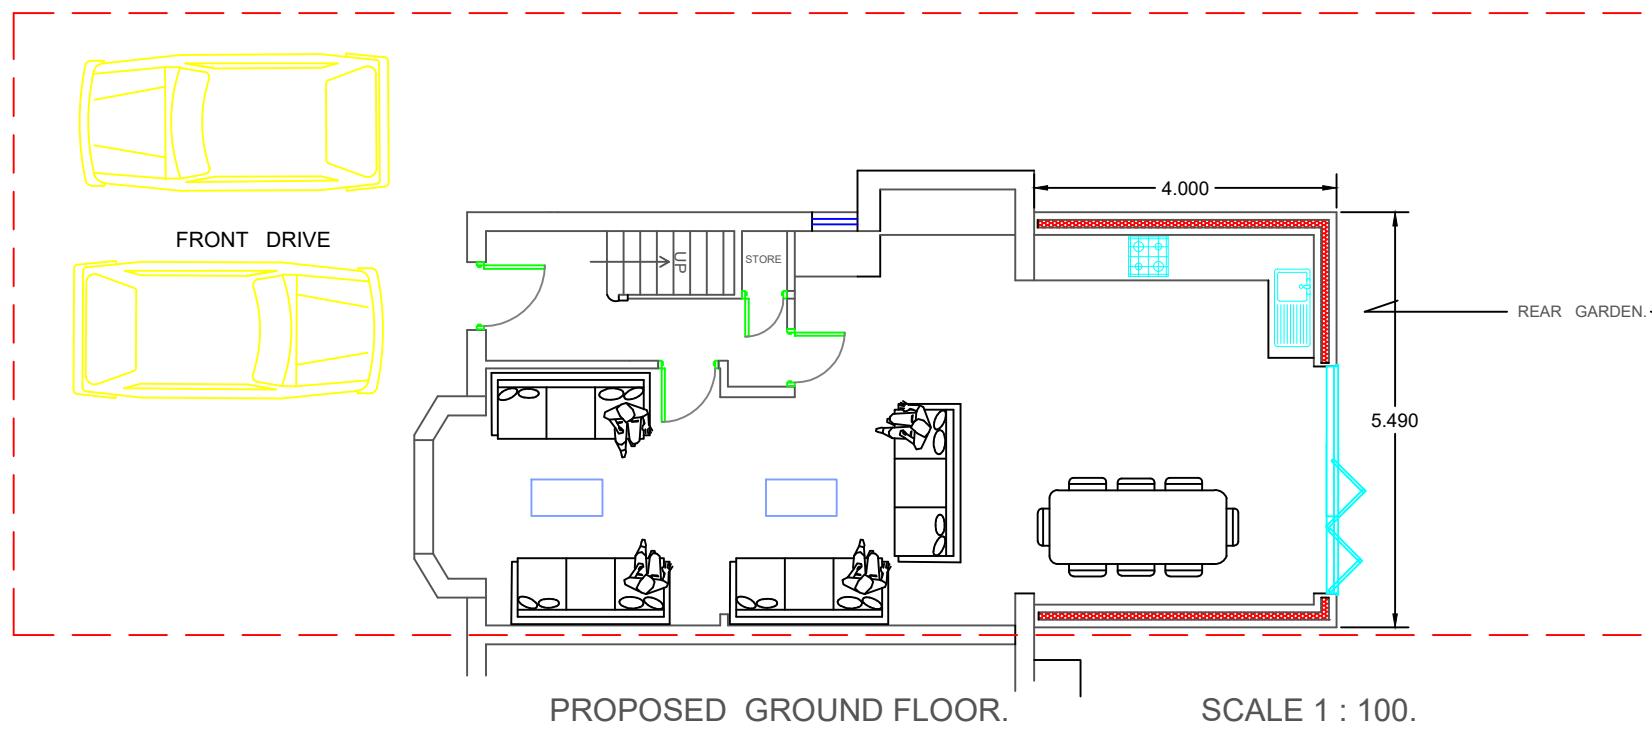

0 1 2 3 4 5 MTS.

SCALE BAR 1: 100. @ A3

DWG BY: ASB

DWG. NO. EA /107 / 1A

CLIENT: R AUJLA.

PLANNING DRAWINGS.

EXISTING & PROPOSED FLOOR PLANS

engineersassociates@mail.com

Date. AUG/ 2024.

107 NIELD ROAD. HAYES

Mobile: 07877576865

SCALE 1 : 100.

MIDDLESEX. UB3 1SQ.