

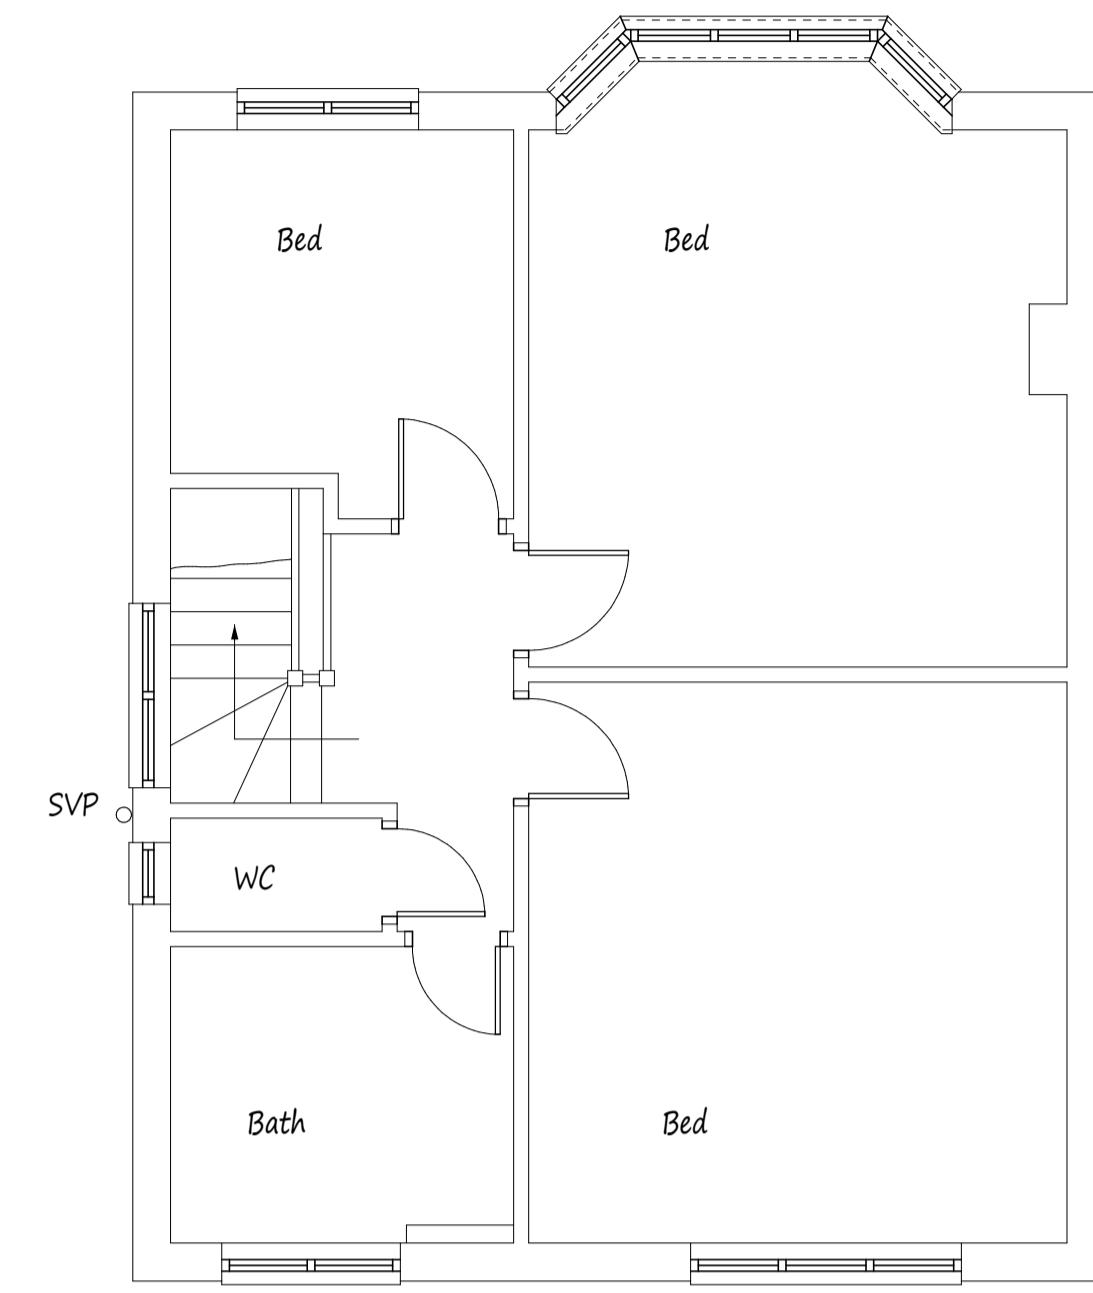
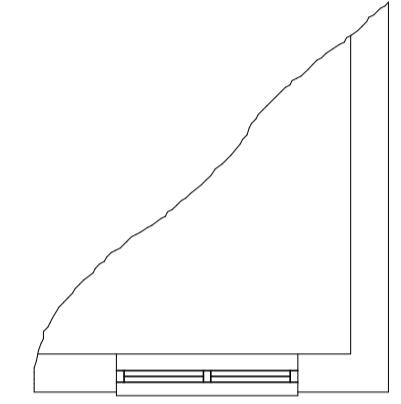


Existing Ground Floor Plan

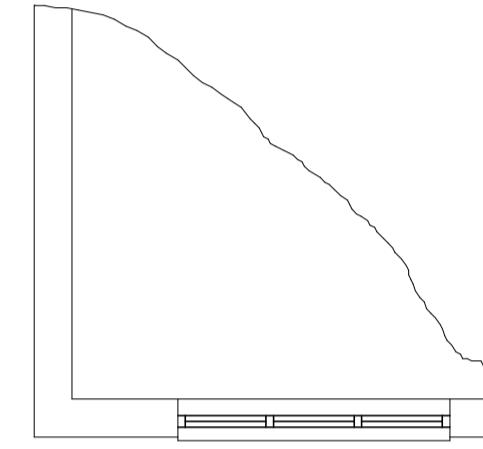

Existing First Floor Plan

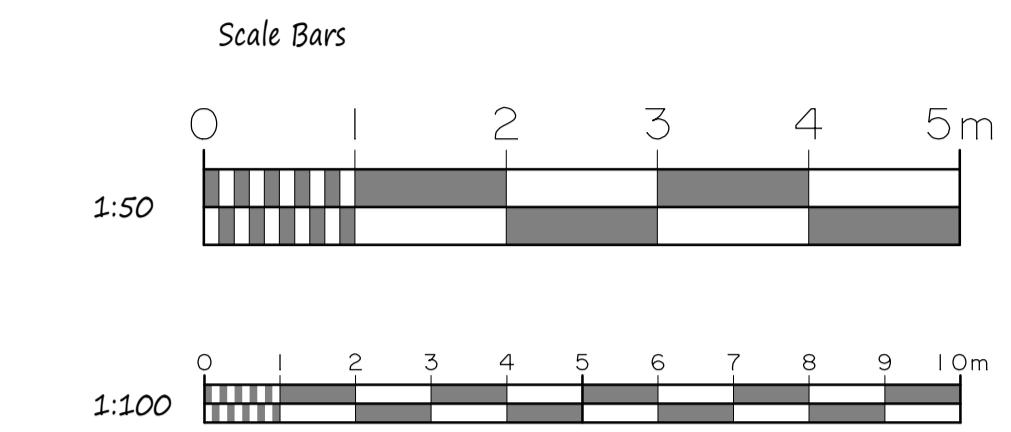

Existing Elevation




Front Elevation




Side Elevation



Rear Elevation

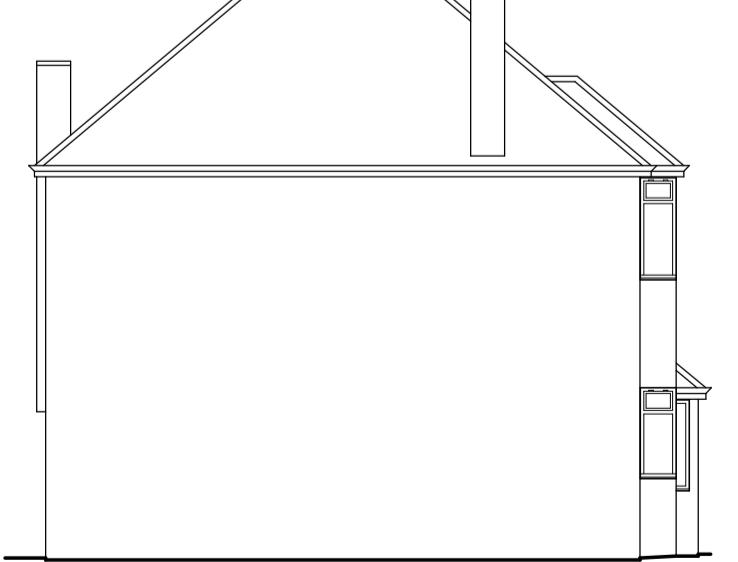

Side Elevation

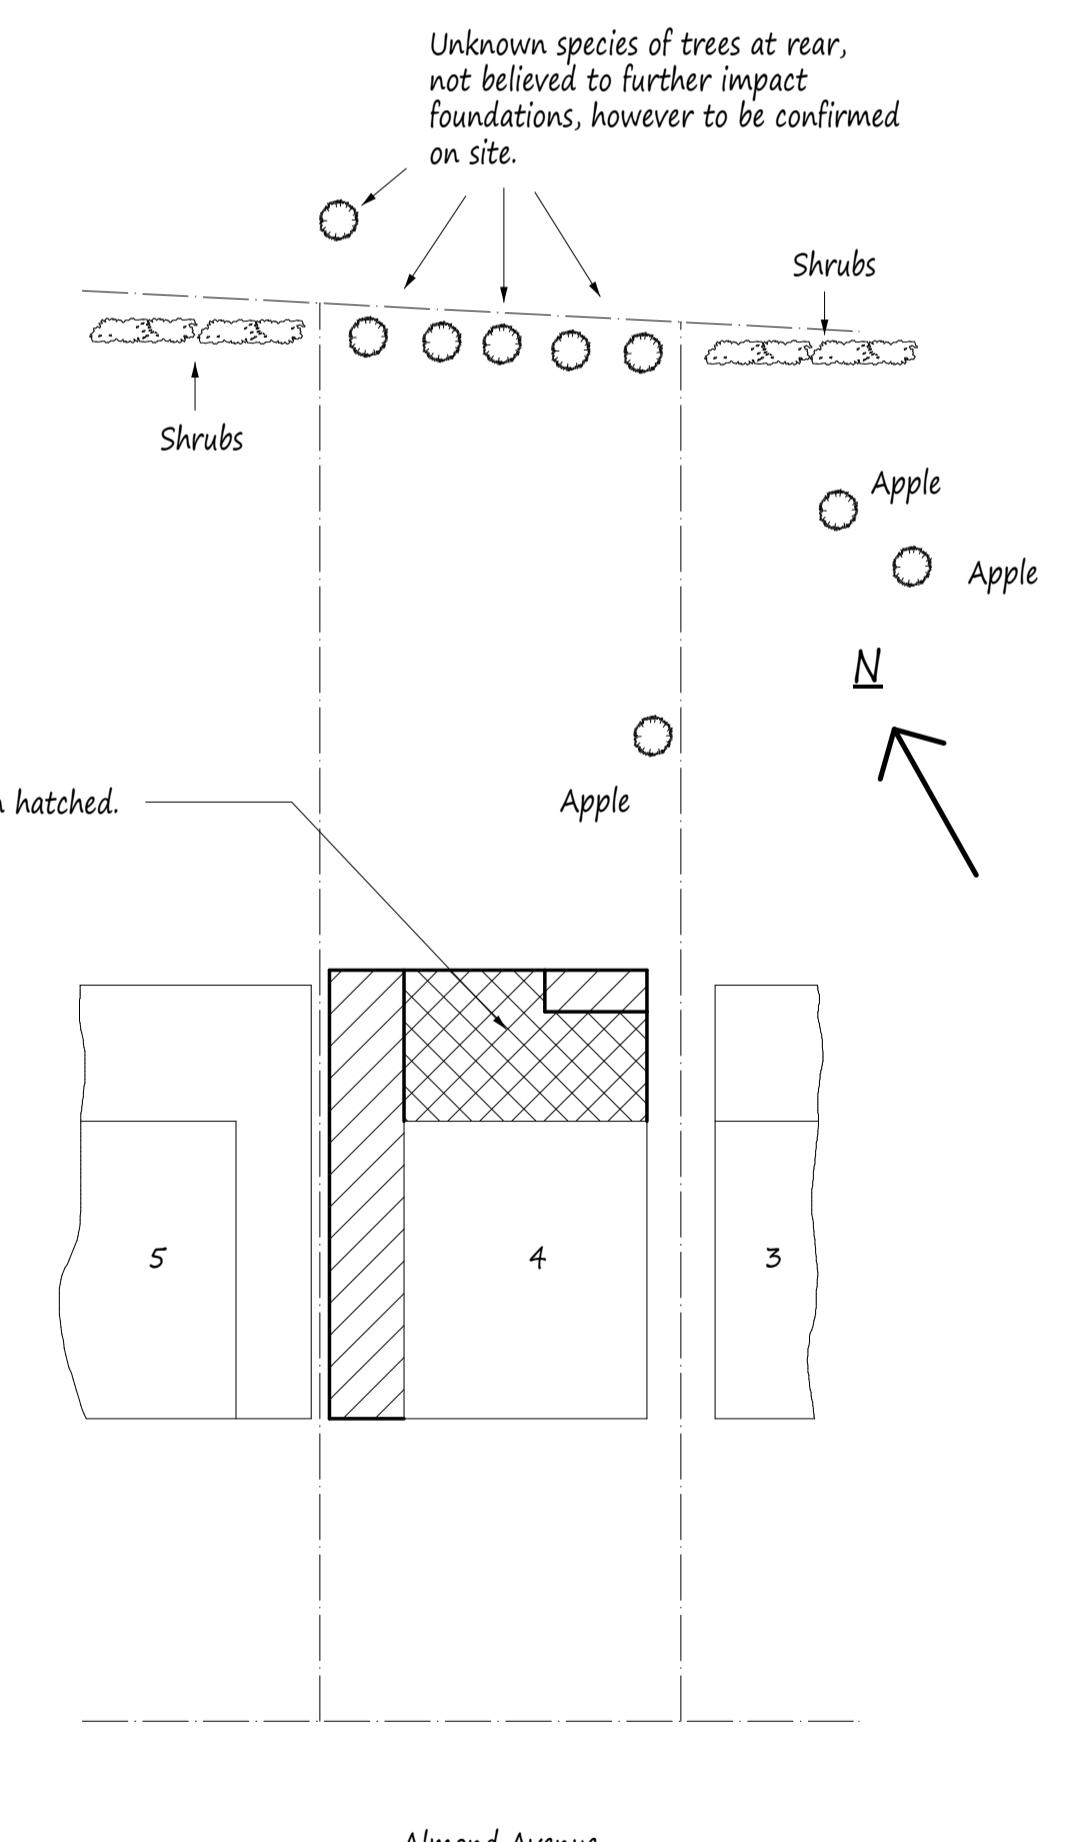

Site Plan scale 1:200

A	Date Revisions
Copyright	
Pottle & Co Ltd. Building Design & Management Services	
Suite A 128 Manor Way Ruislip Middlesex HA4 8HR	
Tel: 01895 622800 www.pottle.uk.com	
Client Mr & Mrs Sabharwal	
Job Title 4 Almond Avenue Ickenham Middlesex	
Drawing Title Proposed Single Storey Side and Two Storey Rear Extension.	
Scale 1:50. 100. 200	
Date October 2020	Drawn by MDP
Drg No. 4463/01	