



Front Elevation 1:100

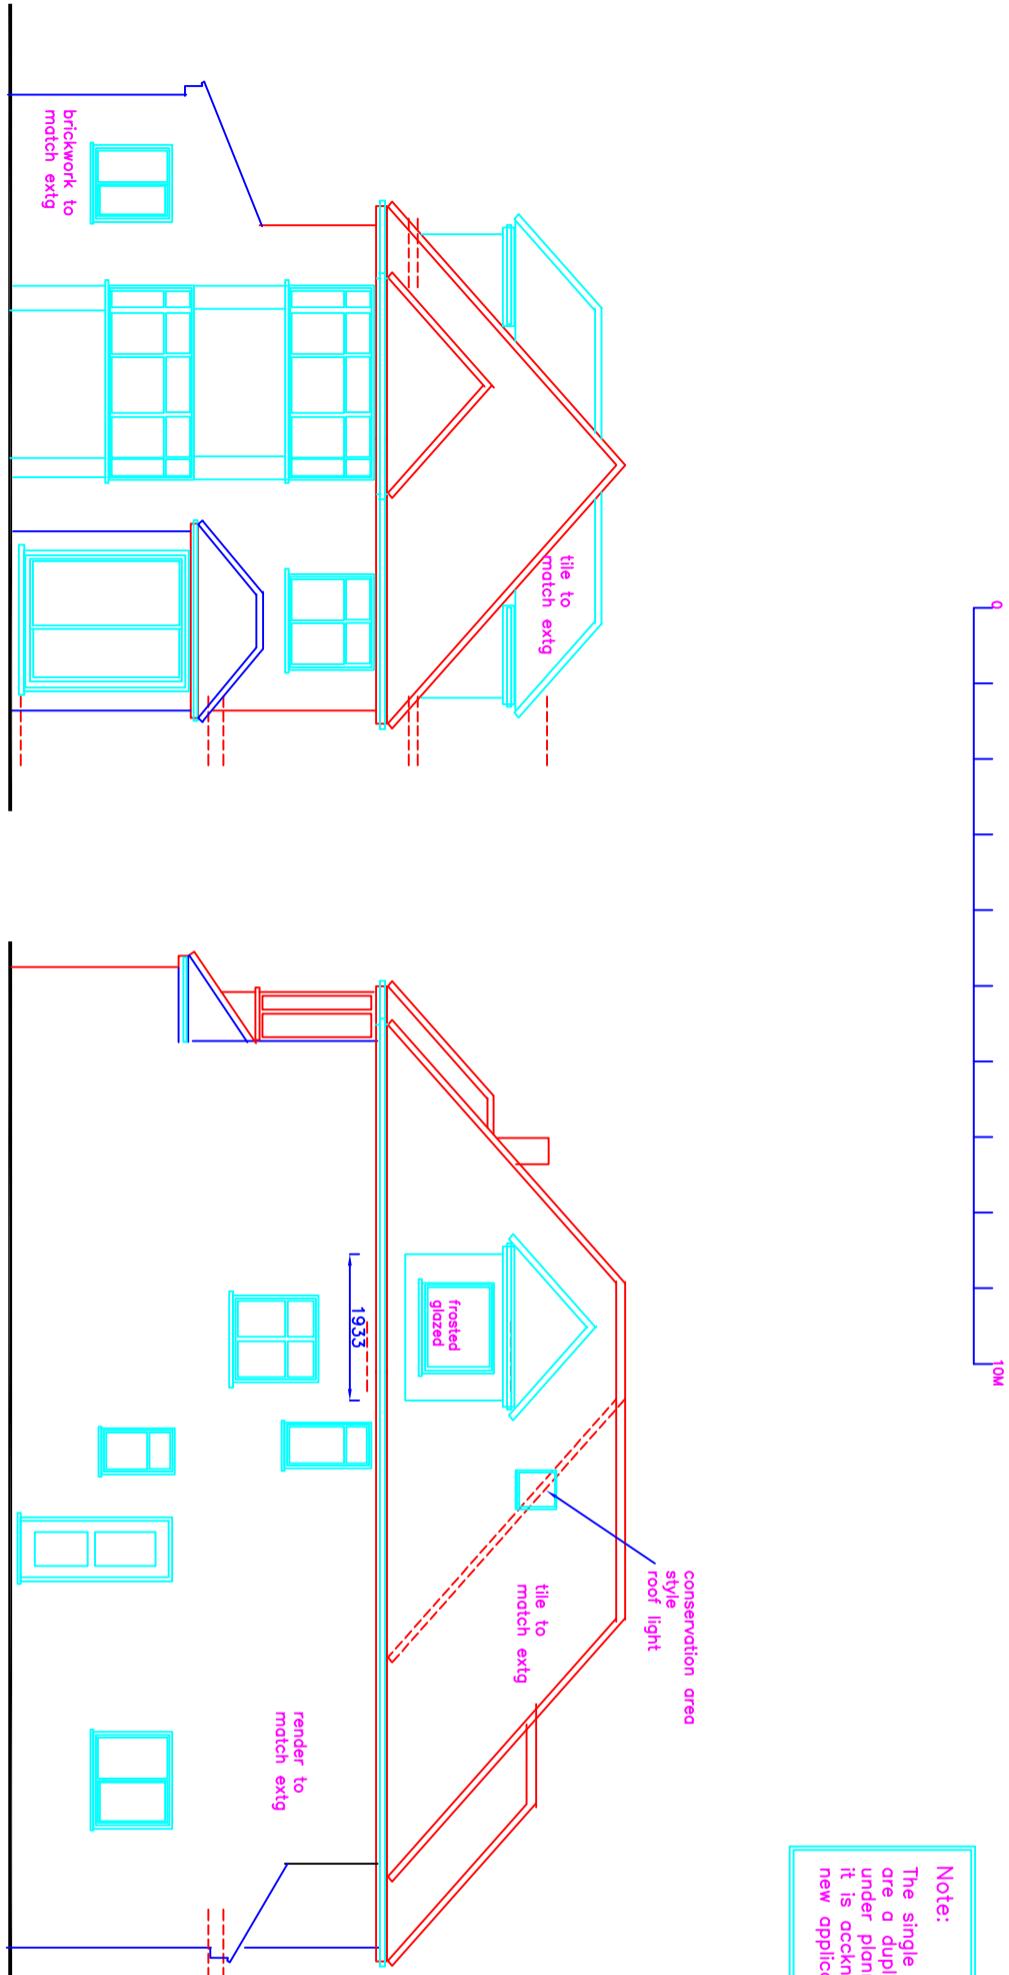

Side Elevation 1:100

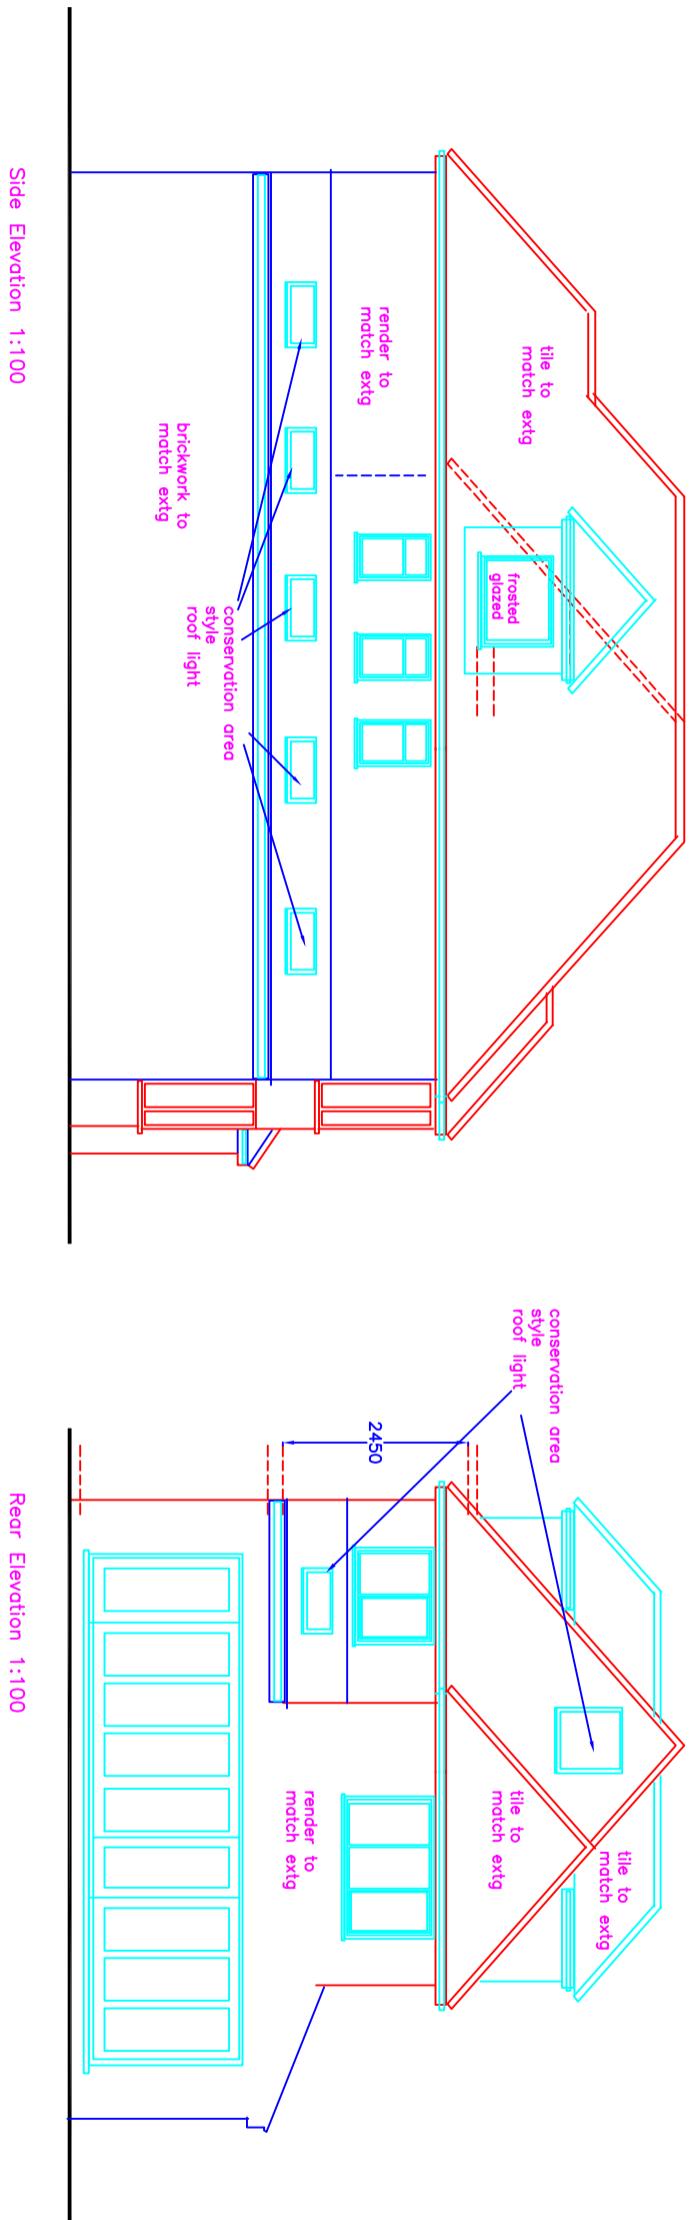

Side Elevation 1:100

**Note:**  
The single and double storey extensions are a duplication of what has been granted under planning permission 61421/AP5/2024/2854. It is acknowledged this proposal forms a new application in its own right.

## FOR PLANNING PURPOSES ONLY

**ADDRESS**  
4 Almond Avenue  
Ickenham  
UB10 8NA

**DRAWING TITLE**  
Elevations

**PROPOSAL**  
proposed

Single storey side  
Double storey rear extension  
Loft conversion & enlargement

SCALE	DATE	REV
1:100	Oct 25	
DRAWING NUMBER	L.03	