

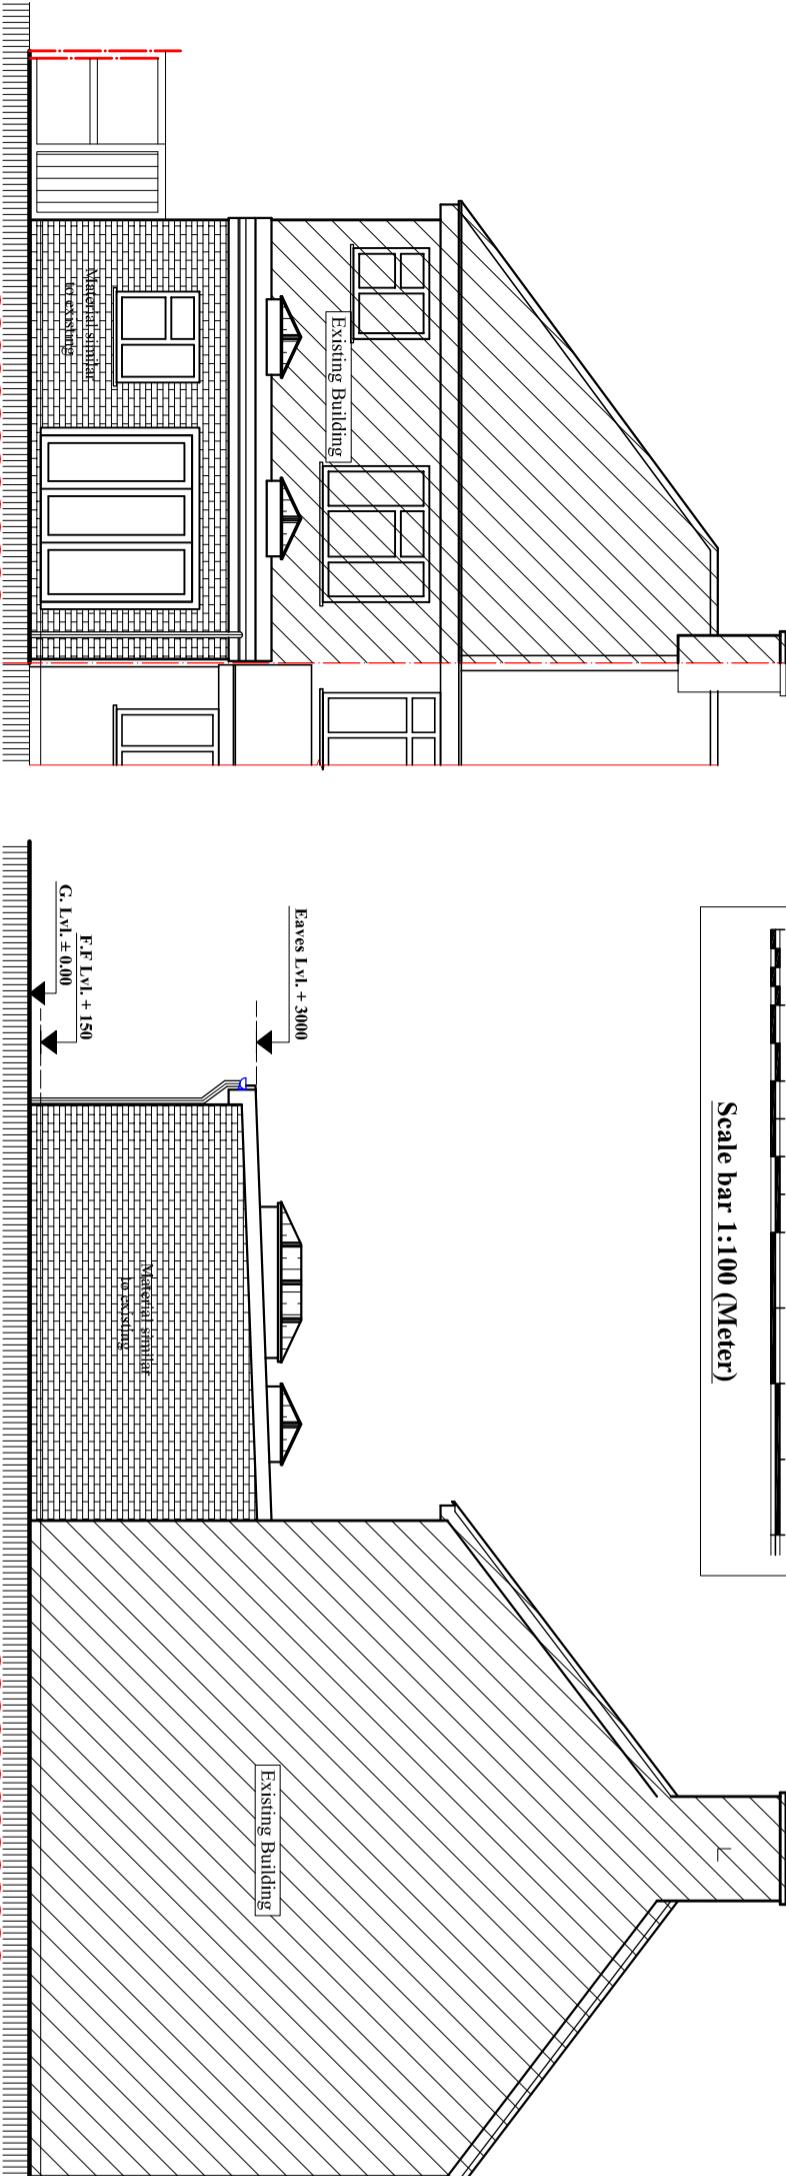


Notes:  
 © 2024 Blue Architecture Limited.  
 All rights reserved.  
 All drawings are for the purpose of gaining  
 Building Control approval only.  
 All written dimensions to be taken in  
 preferences to scaled dimensions.  
 The contractor is responsible for checking  
 and verifying measurements on site prior  
 to any work commencing.  
 All work is to be carried out to the  
 requirements, and to the satisfaction  
 of the Local Authority.

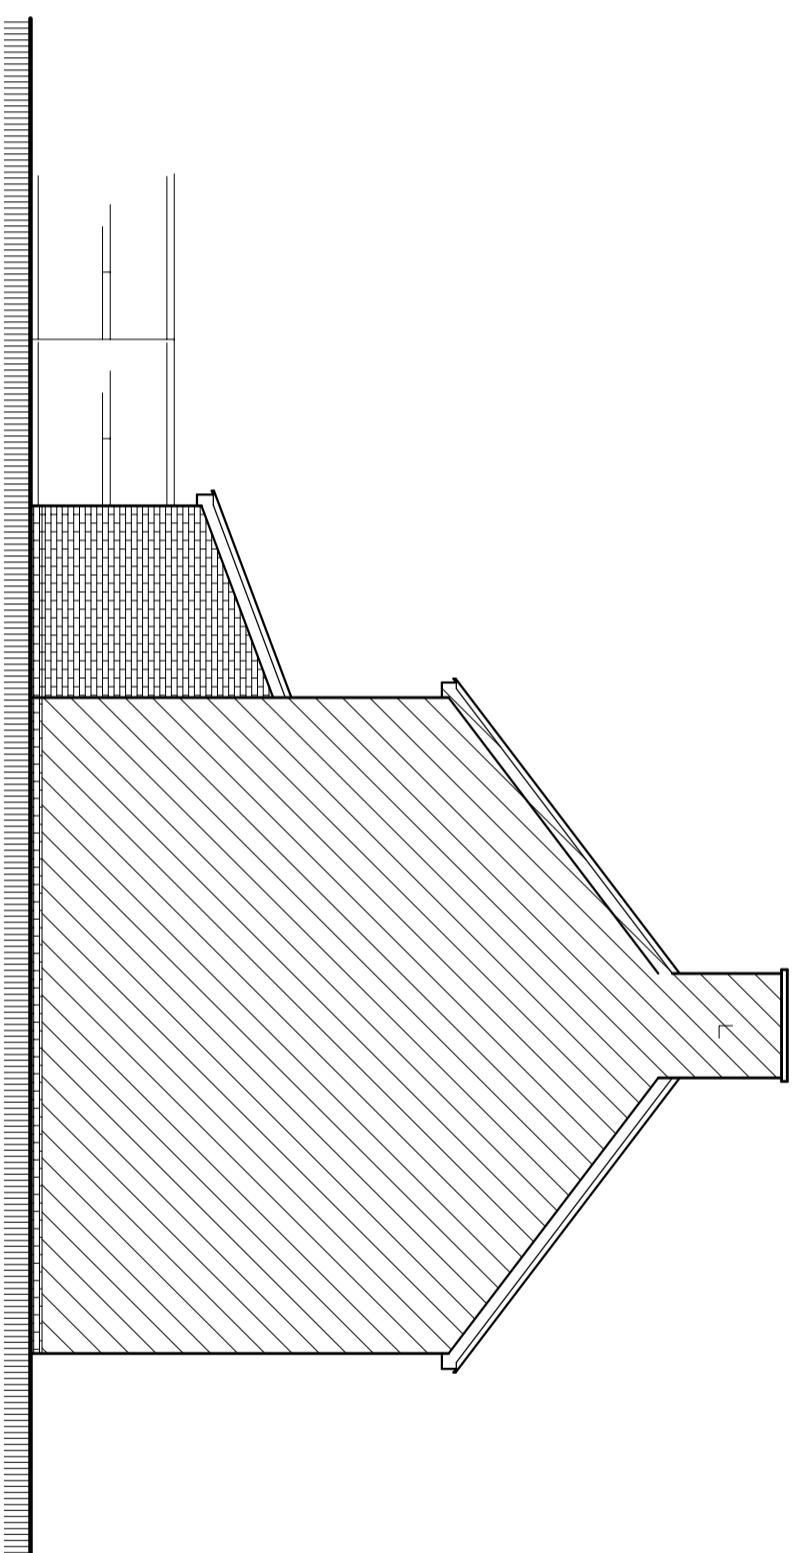

Proposed South Elevation

Proposed East Elevation

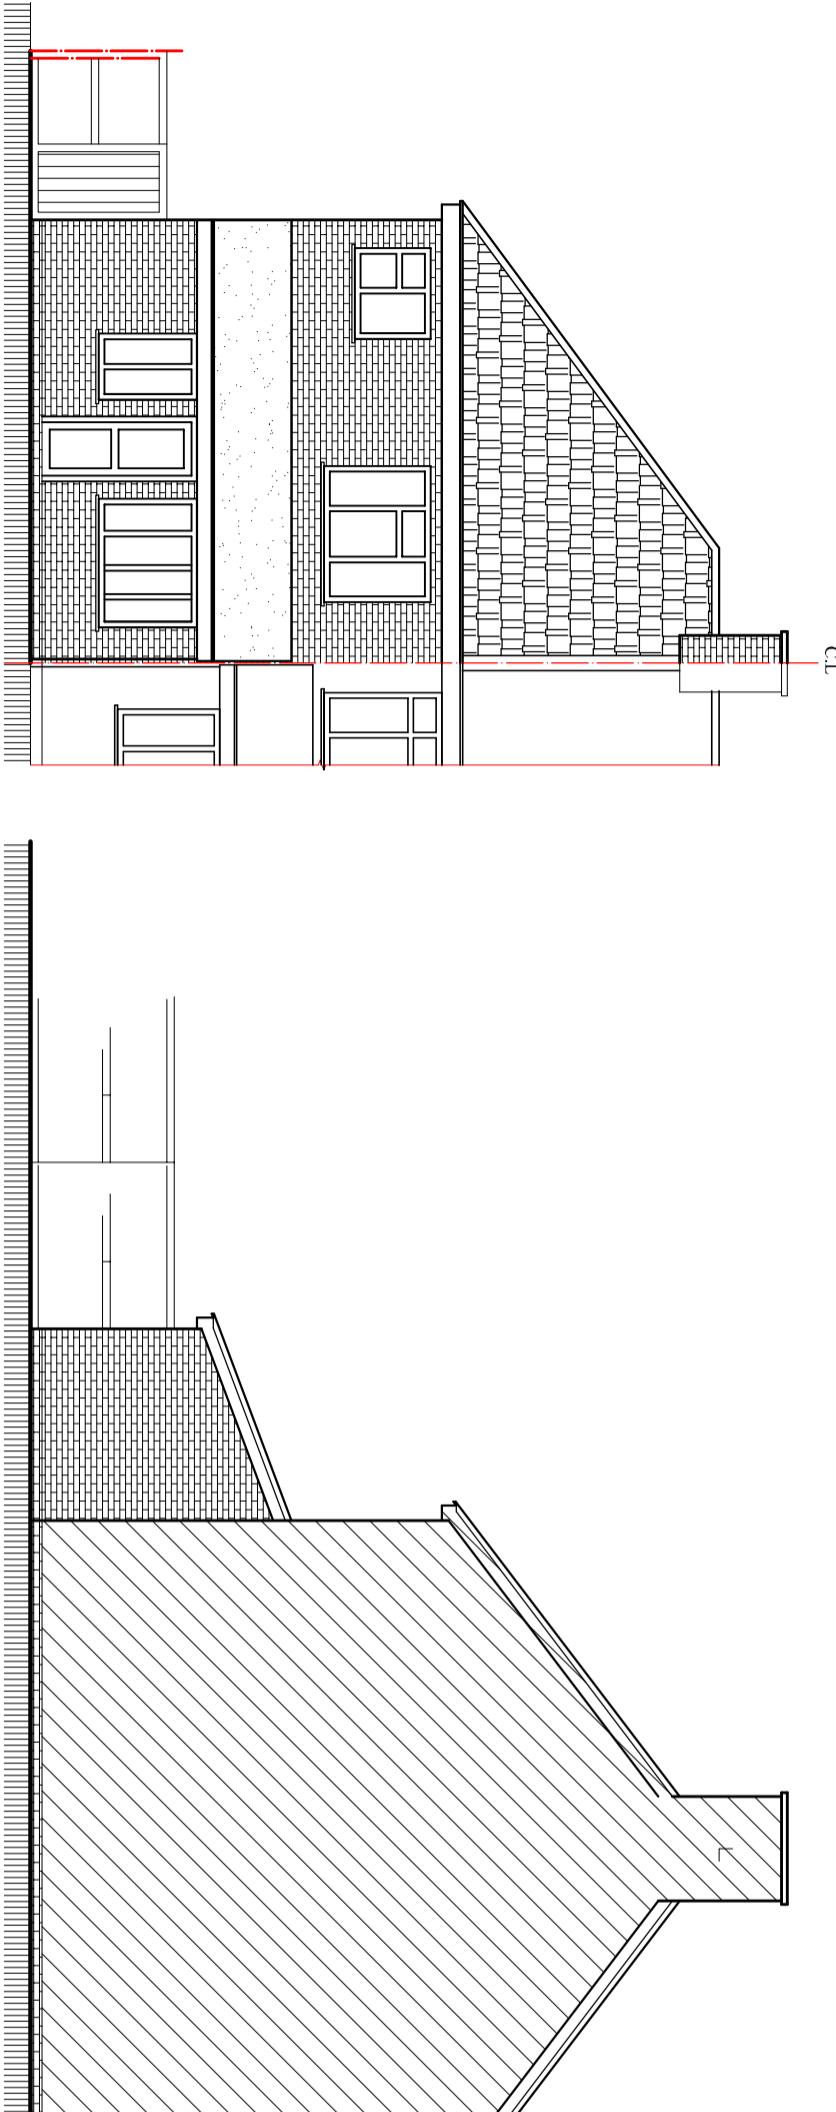

Client:  
**Mr. Novneet Singh.**

**Project:**

Single Storey Rear extension 5.50 M Deep,  
 Existing rear extension, Detached shed  
 Demolish and External Alteration.

**Location:**  
 43 Warley Avenue, Hayes,  
 Middlesex, UB4 0RA.

**Status:**  
**PLANNING**

**Title:**  
 Existing and proposed Elevations-2

Drawn by:	Str. Er.	Checked by:
<b>L.P</b>	---	R.k
Project no: <b>BAL-1777</b>	Sheet Size <b>A3</b>	Sheet no.
Date: 12/09/2024	Scale: 1:100	4R