

Contact:
Email: info@bluearchdesign.co.uk,
Cell: 044 + 078 3293 8374
Web site: www.bluearchdesign.co.uk

Notes:
© 2024 Blue Architecture Limited.
All rights reserved.

All drawings are for the purpose of gaining Building Control approval only.
All written dimensions to be taken in preferences to scaled dimensions.
The contractor is responsible for checking and verifying measurements on site prior to any work commencing.
All work is to be carried out to be the requirements, and to the satisfaction of the Local Authority.

Rev.	Description	By	Ckd	Date

Client:
Mr. Novnet Singh.




Project:
Single Storey Rear extension 5.50 M Deep,
Existing rear extension, Detached shed
Demolish and External Alteration.

Location:
43 Warley Avenue, Hayes,
Middlesex, UB4 0RA.


Status:
PLANNING

Title:
Existing and proposed Elevations-2


Drawn by:	Str. Fr.	Checked by:
L.p	---	R.k
Project no:	Sheet Size	Sheet no.
BAL-1777	A3	
Date:	Scale:	
12/09/2024	1:100	

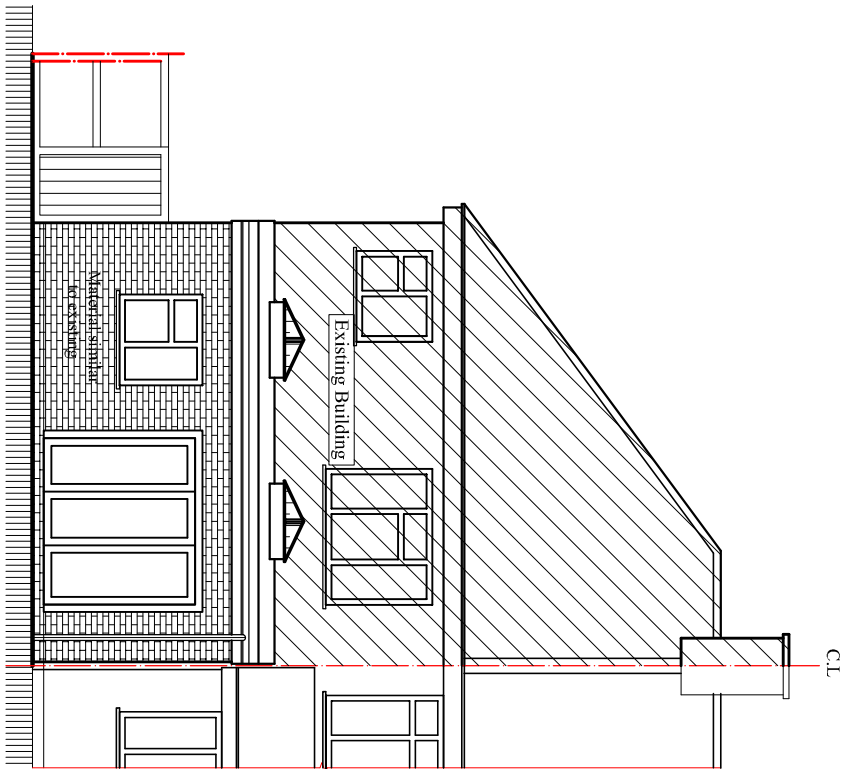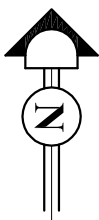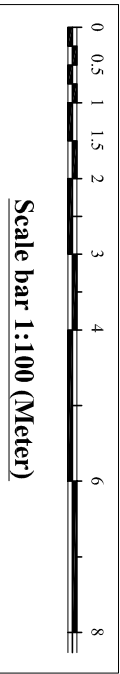


Existing South Elevation
Scale: 1:100

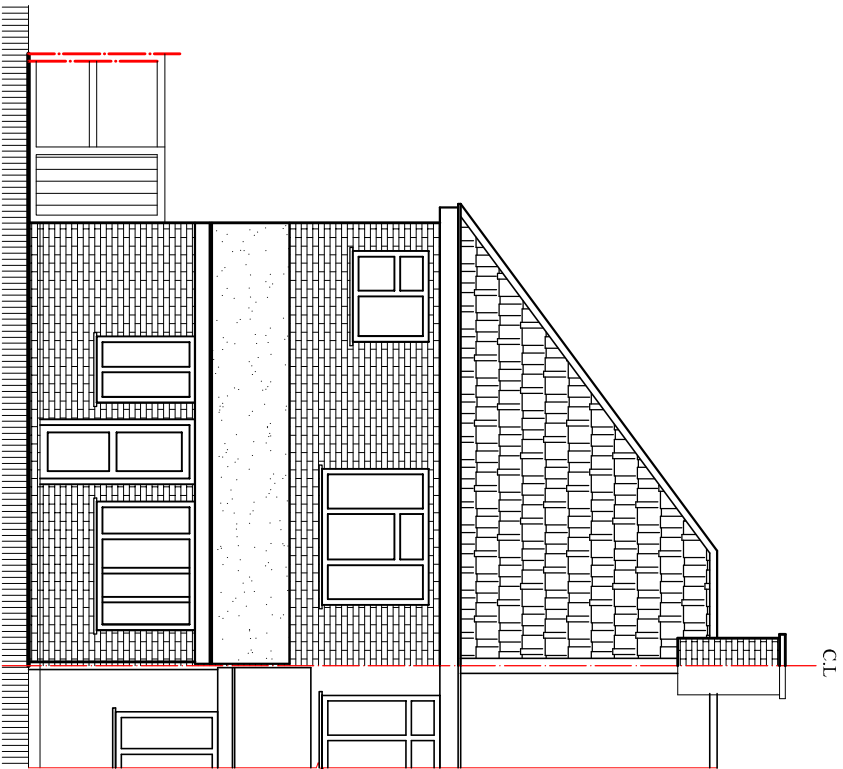

Existing South Elevation
Scale: 1:100

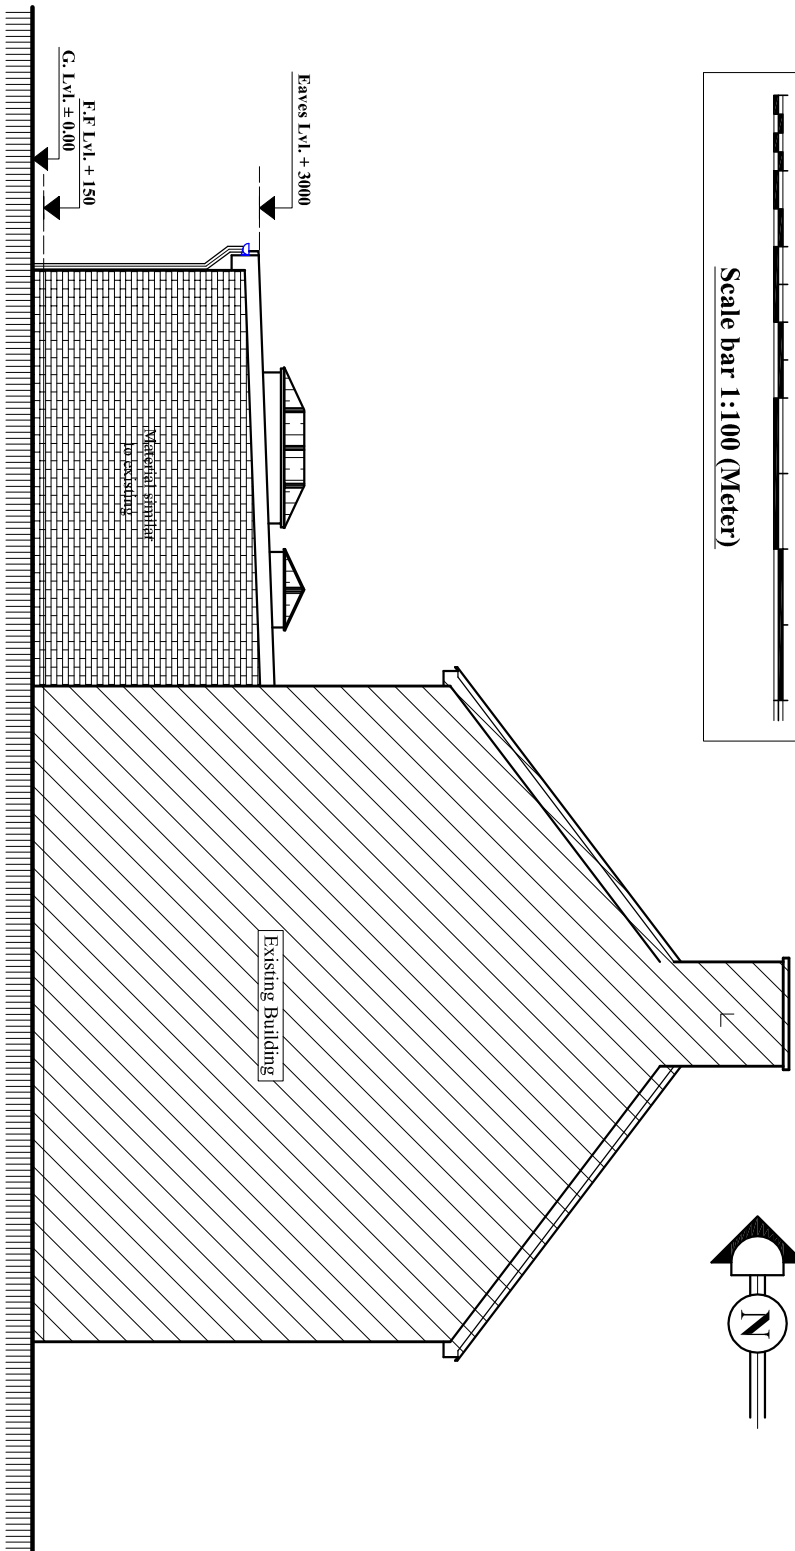

Existing East Elevation
Scale: 1:100

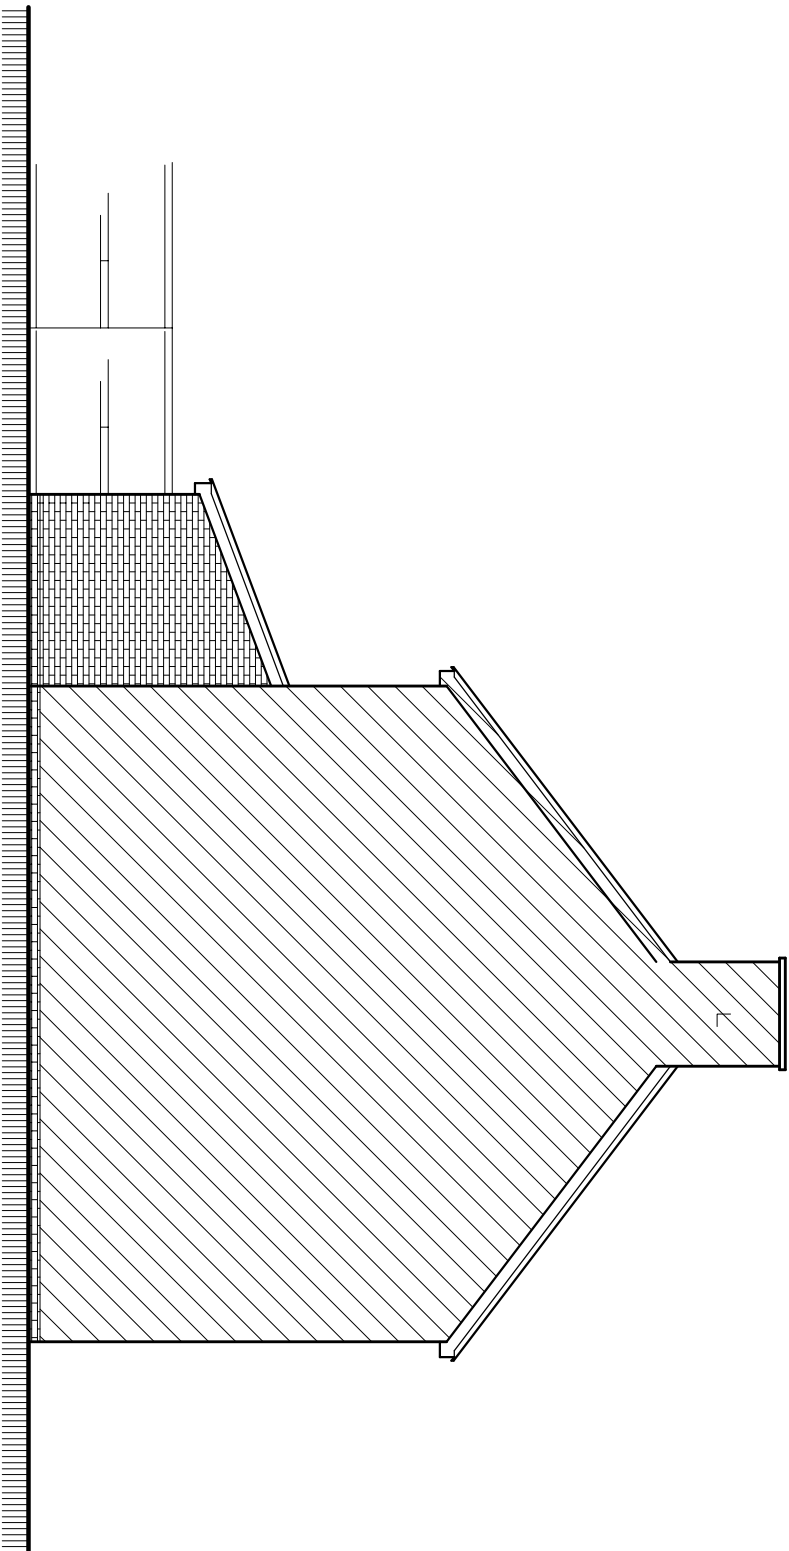

Existing East Elevation
Scale: 1:100