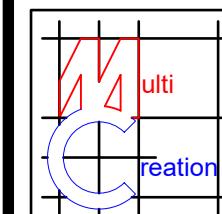


PROPOSED
GROUND FLOOR PLAN 1:50

Neighbouring property No. 234


1:50

0 1 2 5 Meter

	<p>Project: 232 Botwell Lane Hayes UB3 2AJ</p>	<p>Title: Proposed Ground floor plan</p>	<p>Scale: 1:50 @ A3 Date: July 2022 Drawing No.: 3000/LFT/113-04/SP Revision</p>
<p>239 Western Road, Southall, Middx, UB2 5HS Tel: 020 8571 1369 info@multicreation.co.uk</p>			



PROPOSED
FRONT ELEVATION 1:100

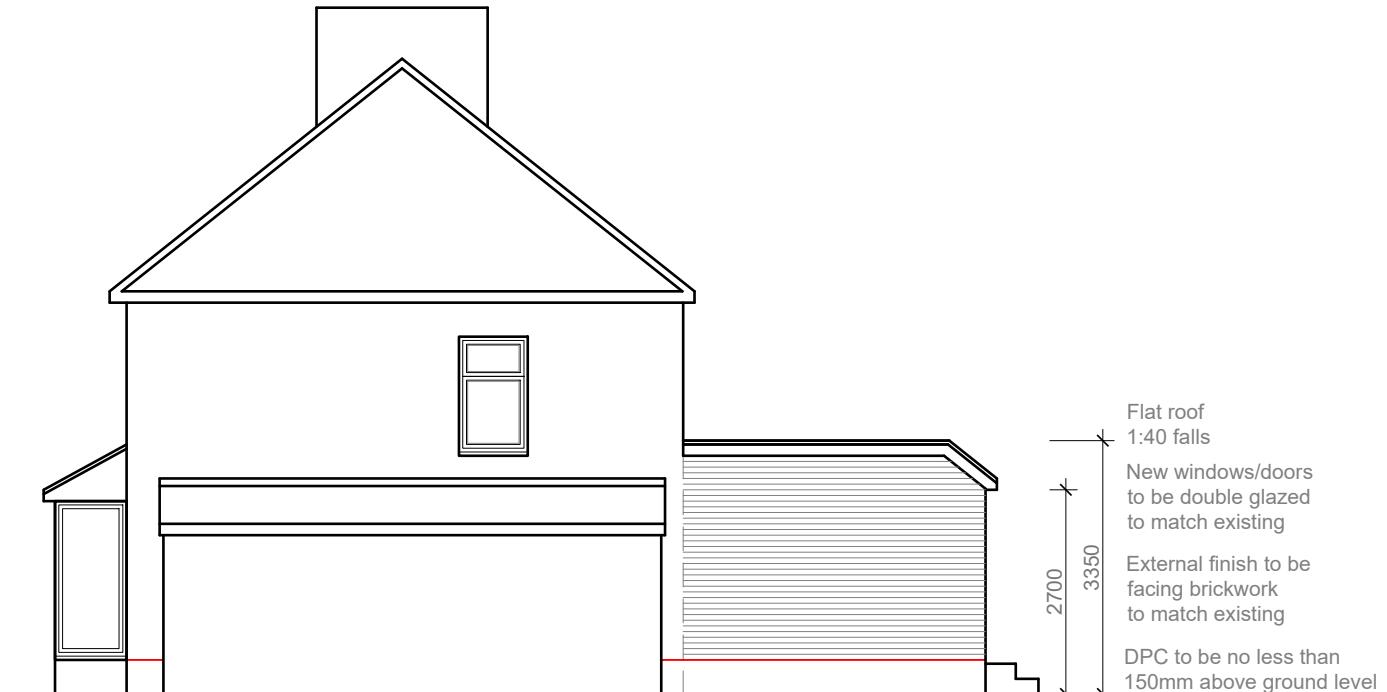


PROPOSED
SIDE ELEVATION 1:100

Flat roof
1:40 falls
New windows/doors
to be double glazed
to match existing
External finish to be
facing brickwork
to match existing
DPC to be no less than
150mm above ground level



PROPOSED
REAR ELEVATION 1:100

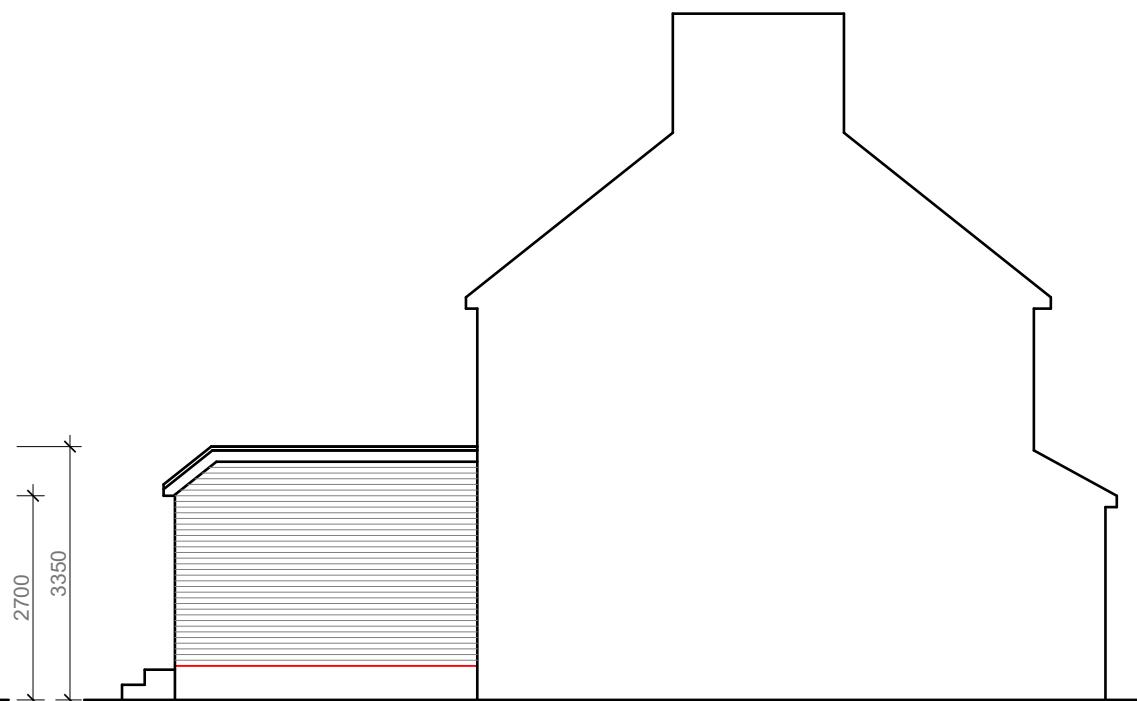

PROPOSED
SIDE ELEVATION 1:100

Flat roof
1:40 falls
New windows/doors
to be double glazed
to match existing
External finish to be
facing brickwork
to match existing
DPC to be no less than
150mm above ground level

Flat roof
1:40 falls
New windows/doors
to be double glazed
to match existing
External finish to be
facing brickwork
to match existing
DPC to be no less than
150mm above ground level