
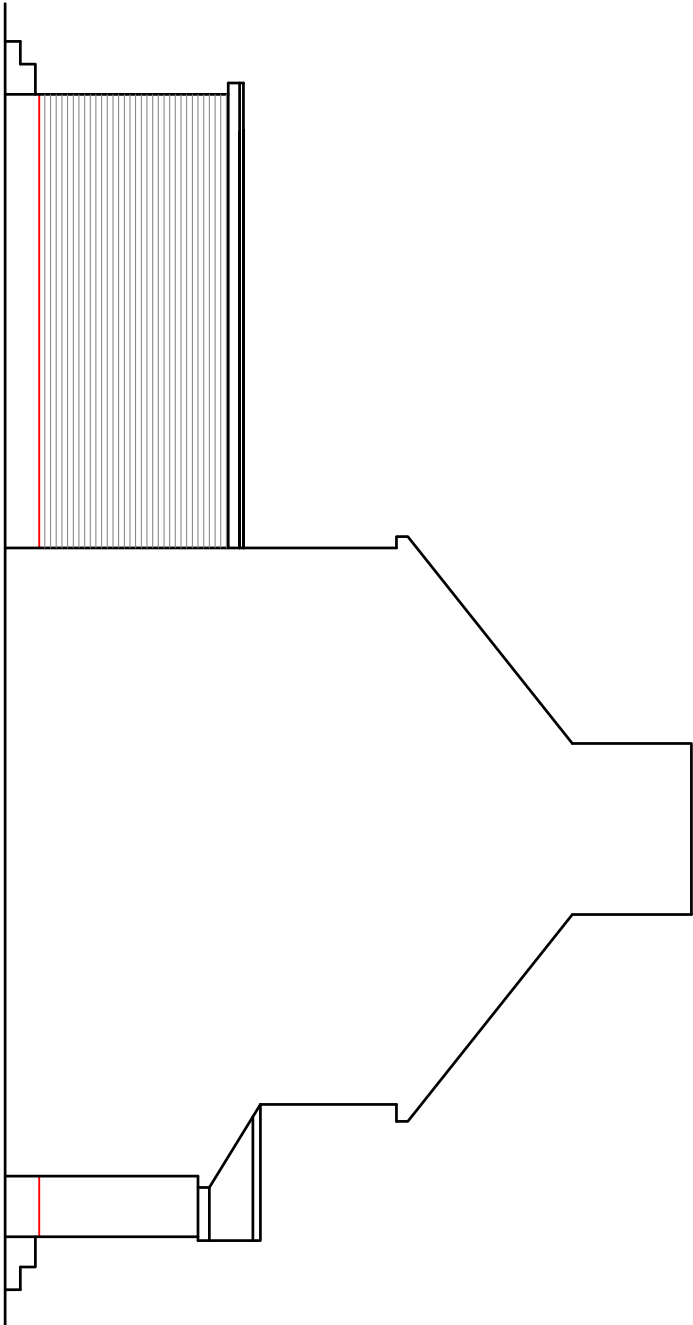


Flat roof
1:40 falls
New windows/doors
to be double glazed
to match existing
External finish to be
facing brickwork
to match existing
DPC to be no less than
150mm above ground level

Flat roof
1:40 falls
New windows/doors
to be double glazed
to match existing
External finish to be
facing brickwork
to match existing
DPC to be no less than
150mm above ground level

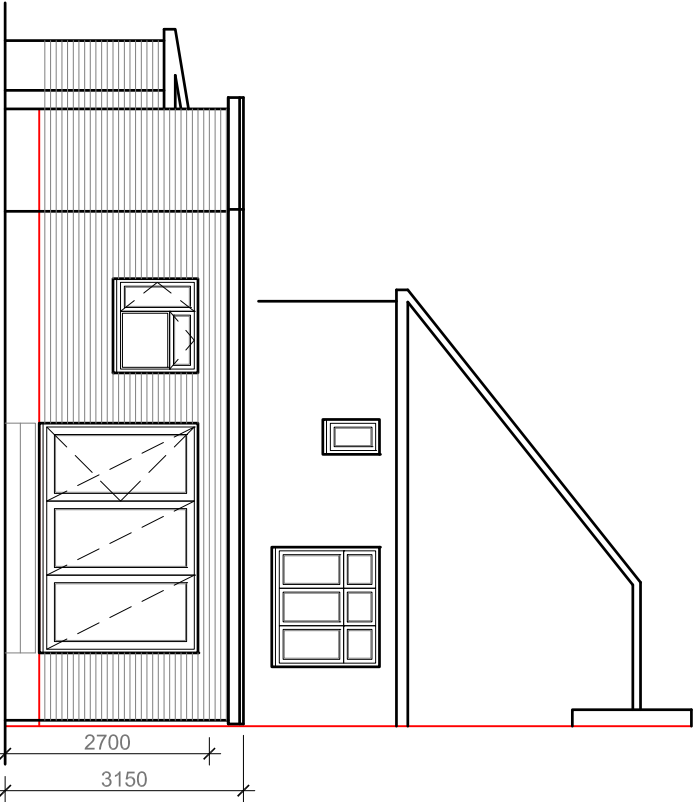

Flat roof
1:40 falls
New windows/doors
to be double glazed
to match existing
External finish to be
facing brickwork
to match existing
DPC to be no less than
150mm above ground level

PROPOSED
REAR ELEVATION 1:100

PROPOSED
SIDE ELEVATION 1:100



Project: 232 Botwell Lane
Hayes
UB3 2AJ

Title: Proposed
Elevations

Scale: 1:100 @ A3
Date: July 2022
Drawing No.: 3000/HH/13-05/SP
Revision: A B

239 Western Road, Southall, Middx, UB2 5HS
Tel: 020 8571 1369
info@multicreation.co.uk