



Notes :

1. This drawing is a print and must not be scaled from without reference being made to the accompanying scale bar. All dimensions of existing buildings to be verified on site.
2. This drawing is to be read in conjunction with all other drawings, relevant specifications and preliminary / general conditions associated with the project.
3. The drawings are for the purpose of architectural intent. They are not construction documents do not scale from the drawings for the purpose of construction.
4. Proposed Garden room is required for purposes incidental to the enjoyment of the dwellinghouse.
5. This drawing remains the copyright of Primrose Projects (London) Ltd.

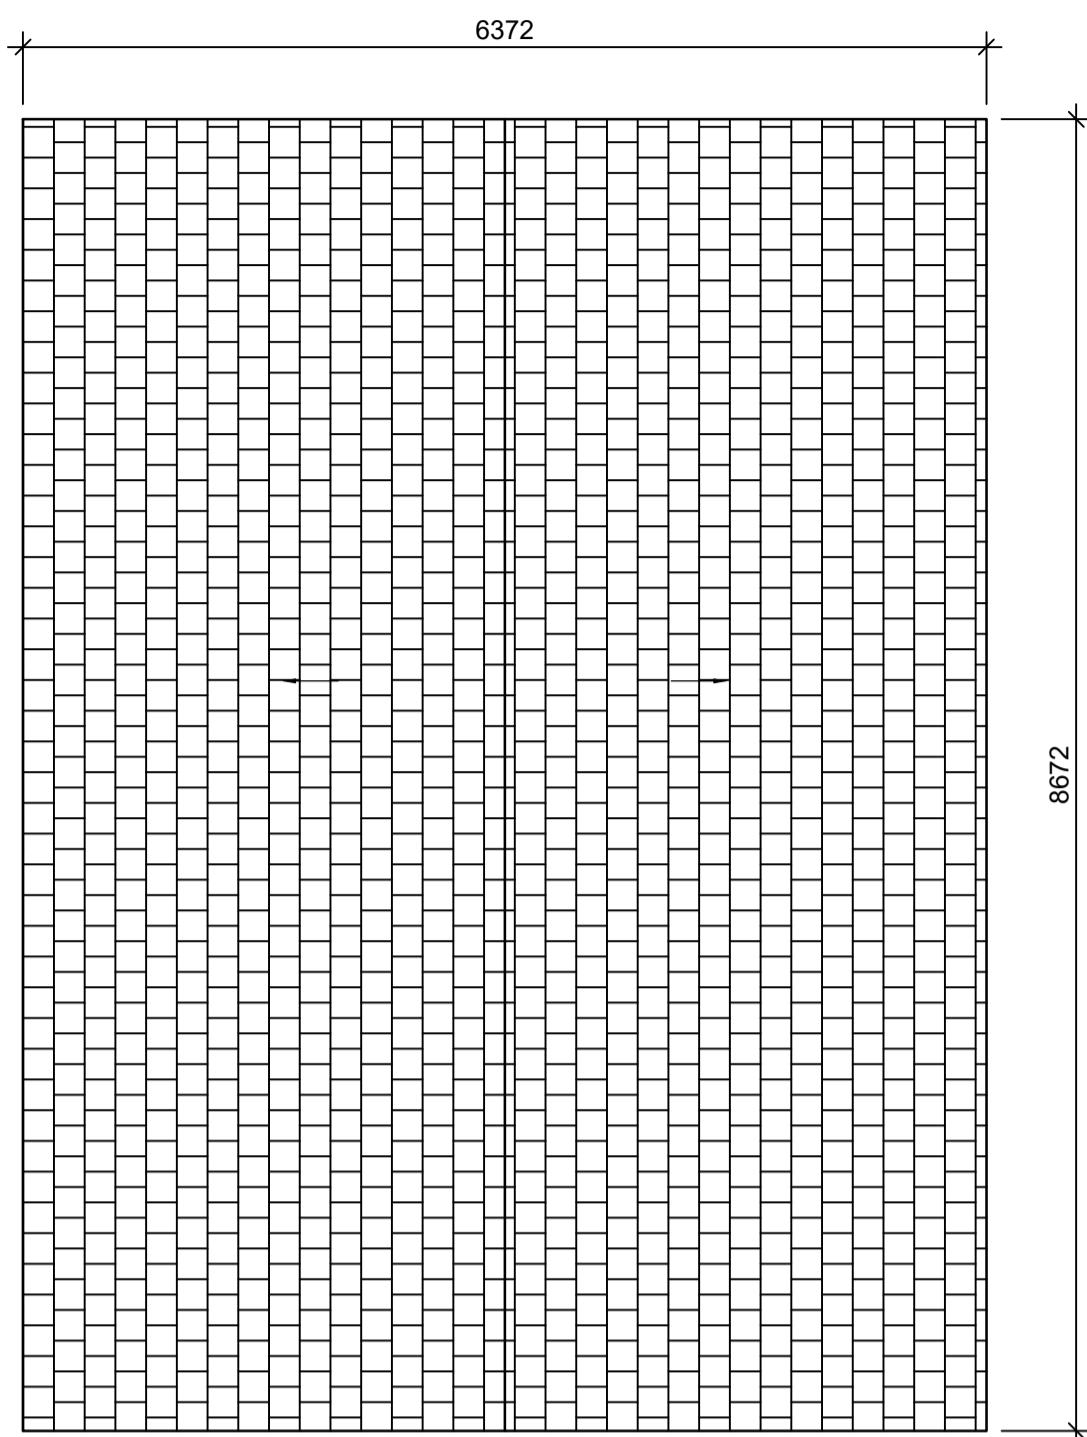

PROPOSED ROOF PLAN

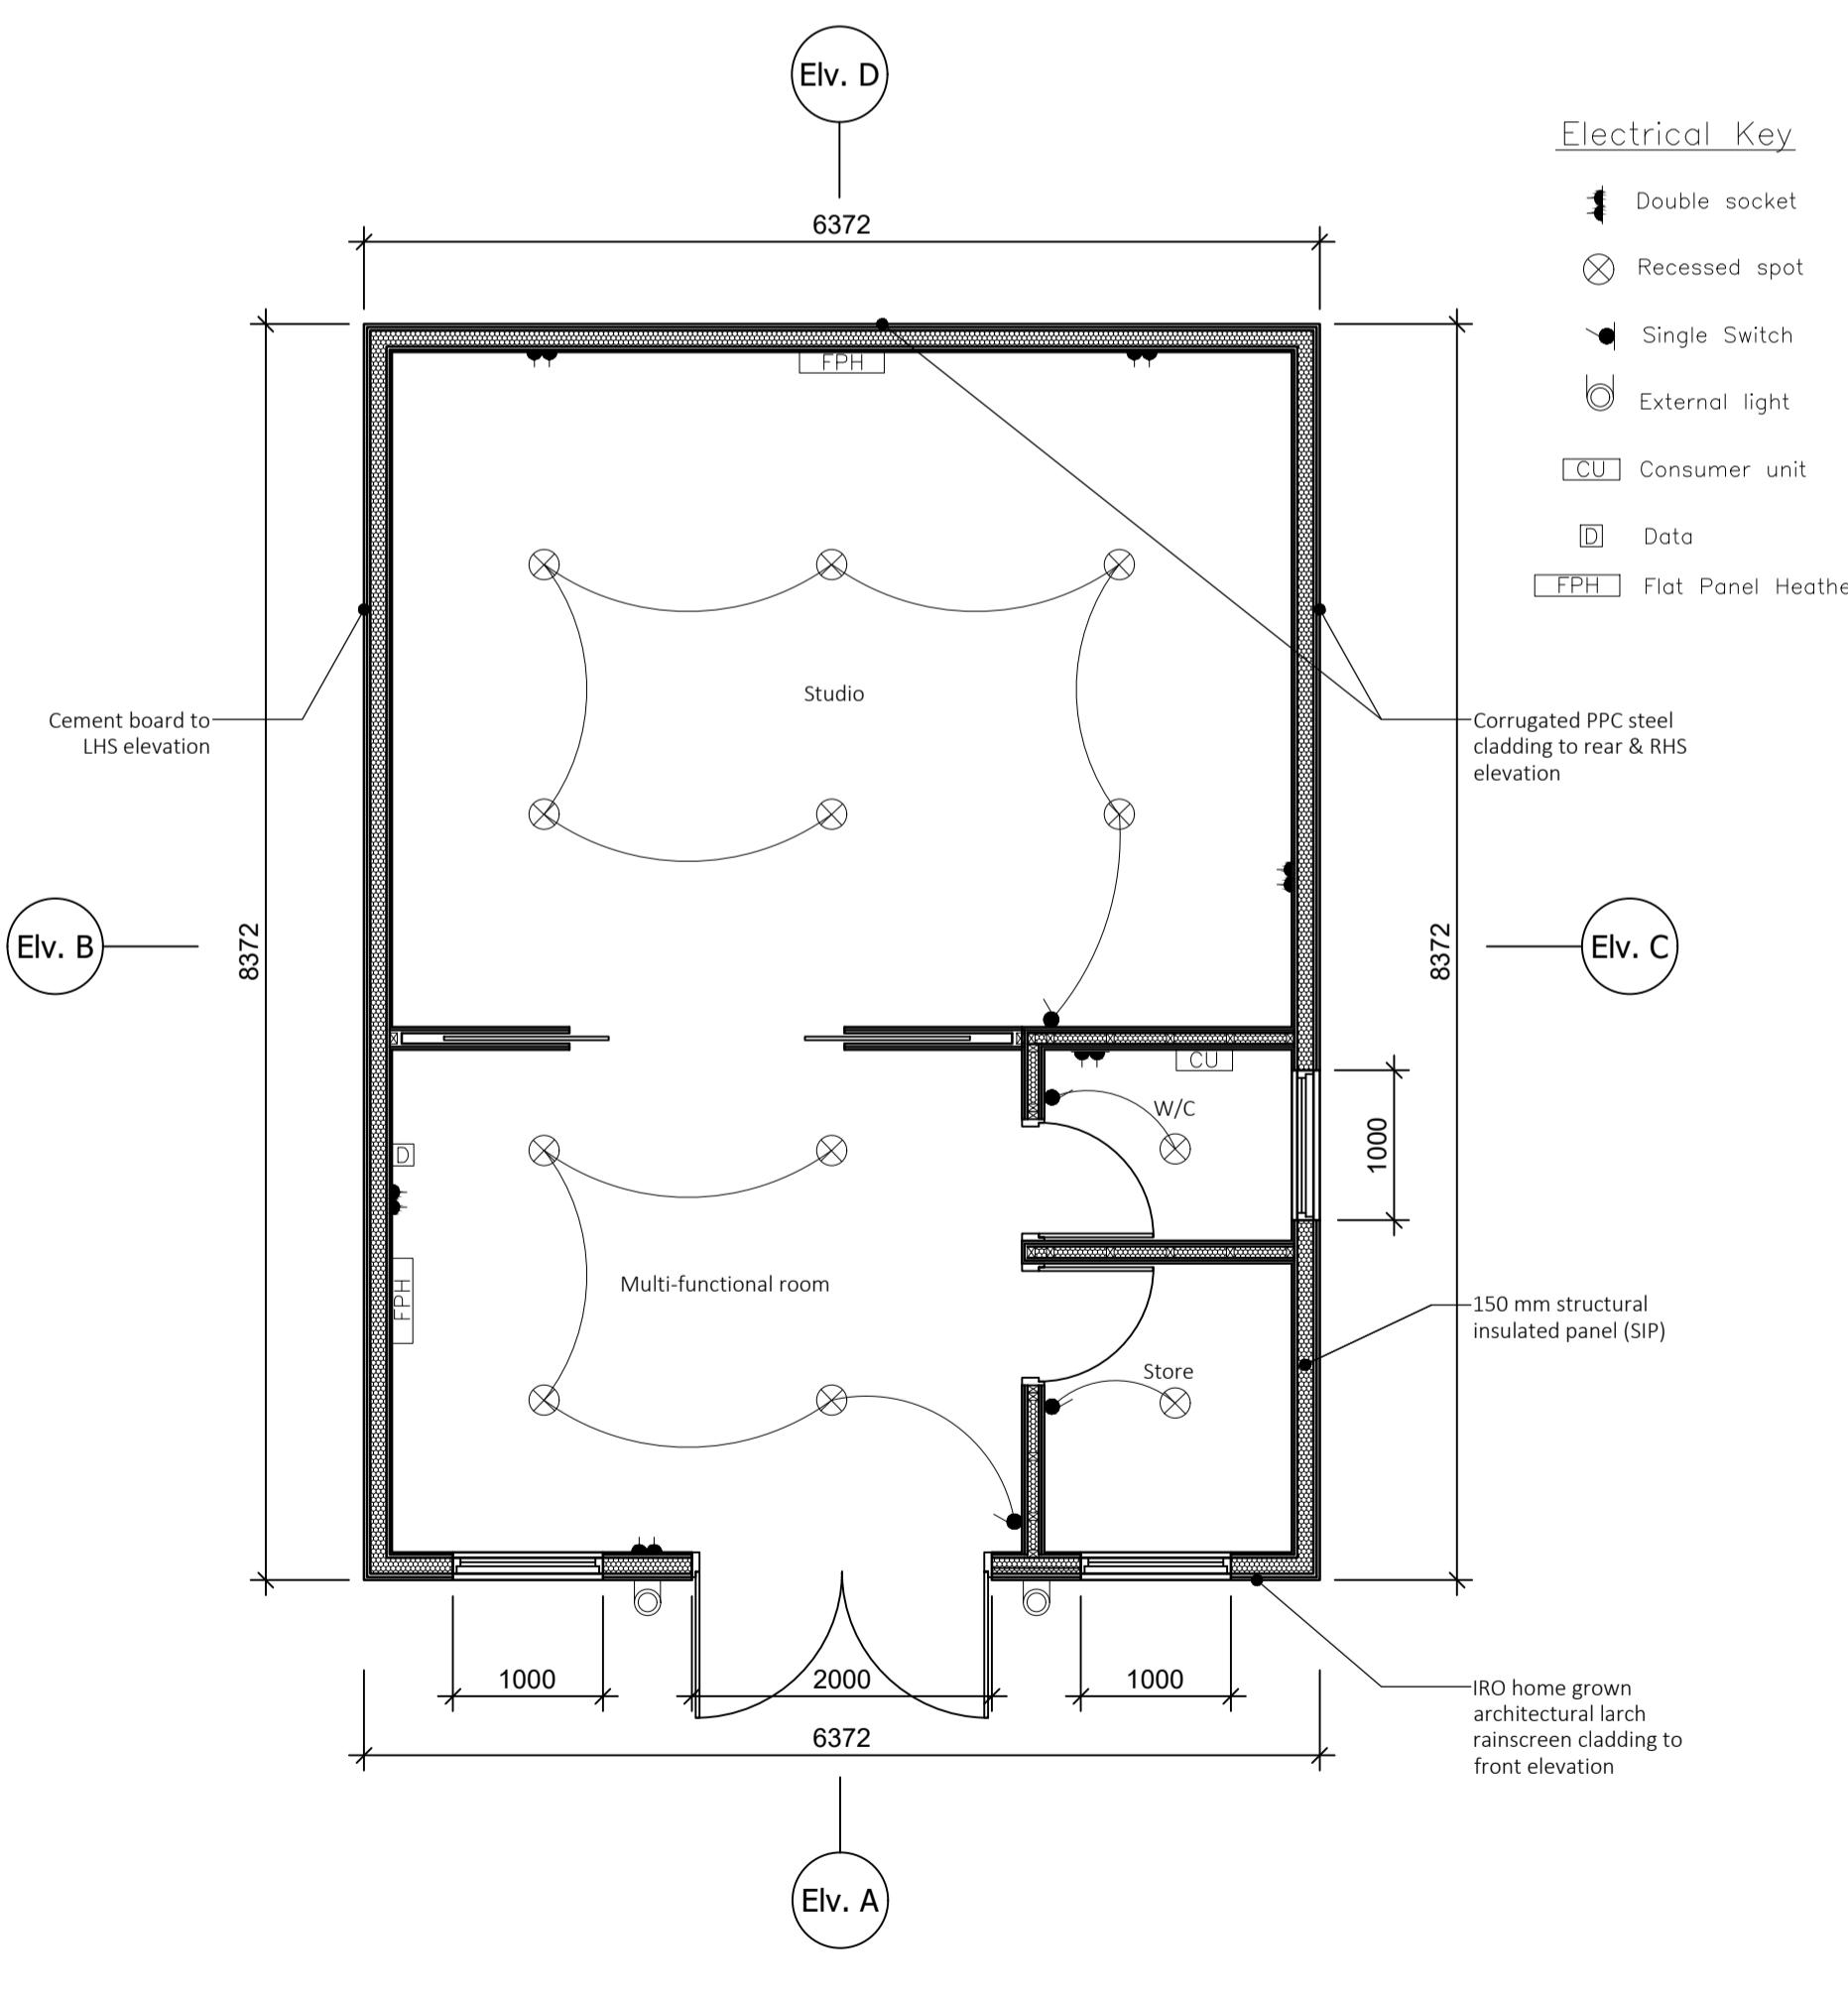

PROPOSED GROUND FLOOR PLAN

SCALE 1:50 (METRES)  
0 5 10 15 20



EXISTING SITE PLAN - SCALE 1:500







PROPOSED SITE PLAN - SCALE 1:500



NO TREES TO BE CUT DOWN OR PRUNED AS PART OF THE PROPOSAL

PROPOSED LARCH RAINSCREEN CLADDING

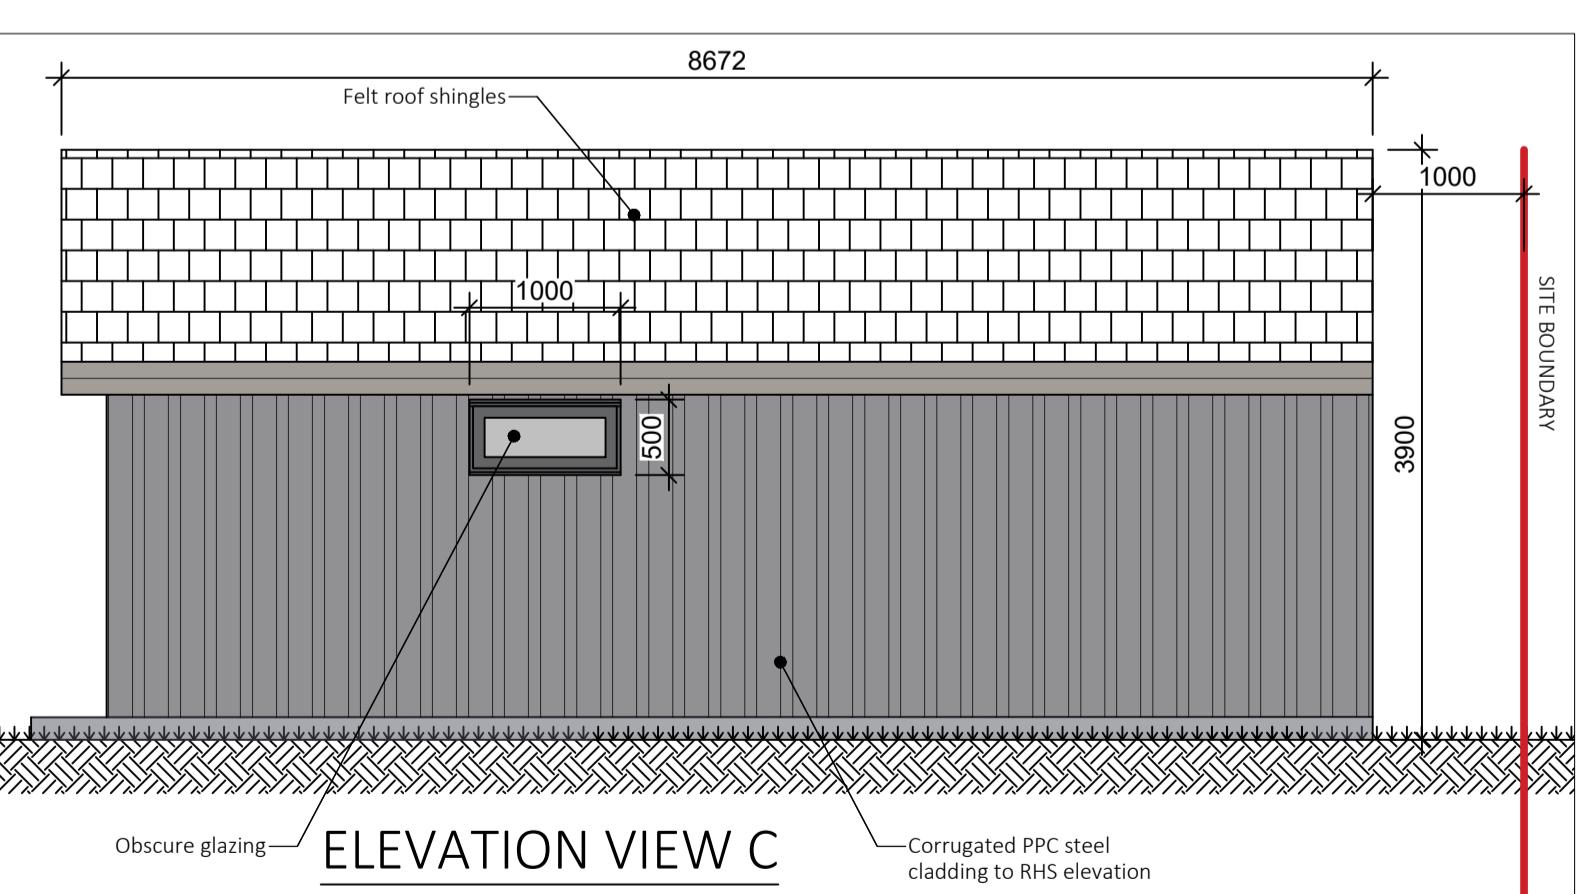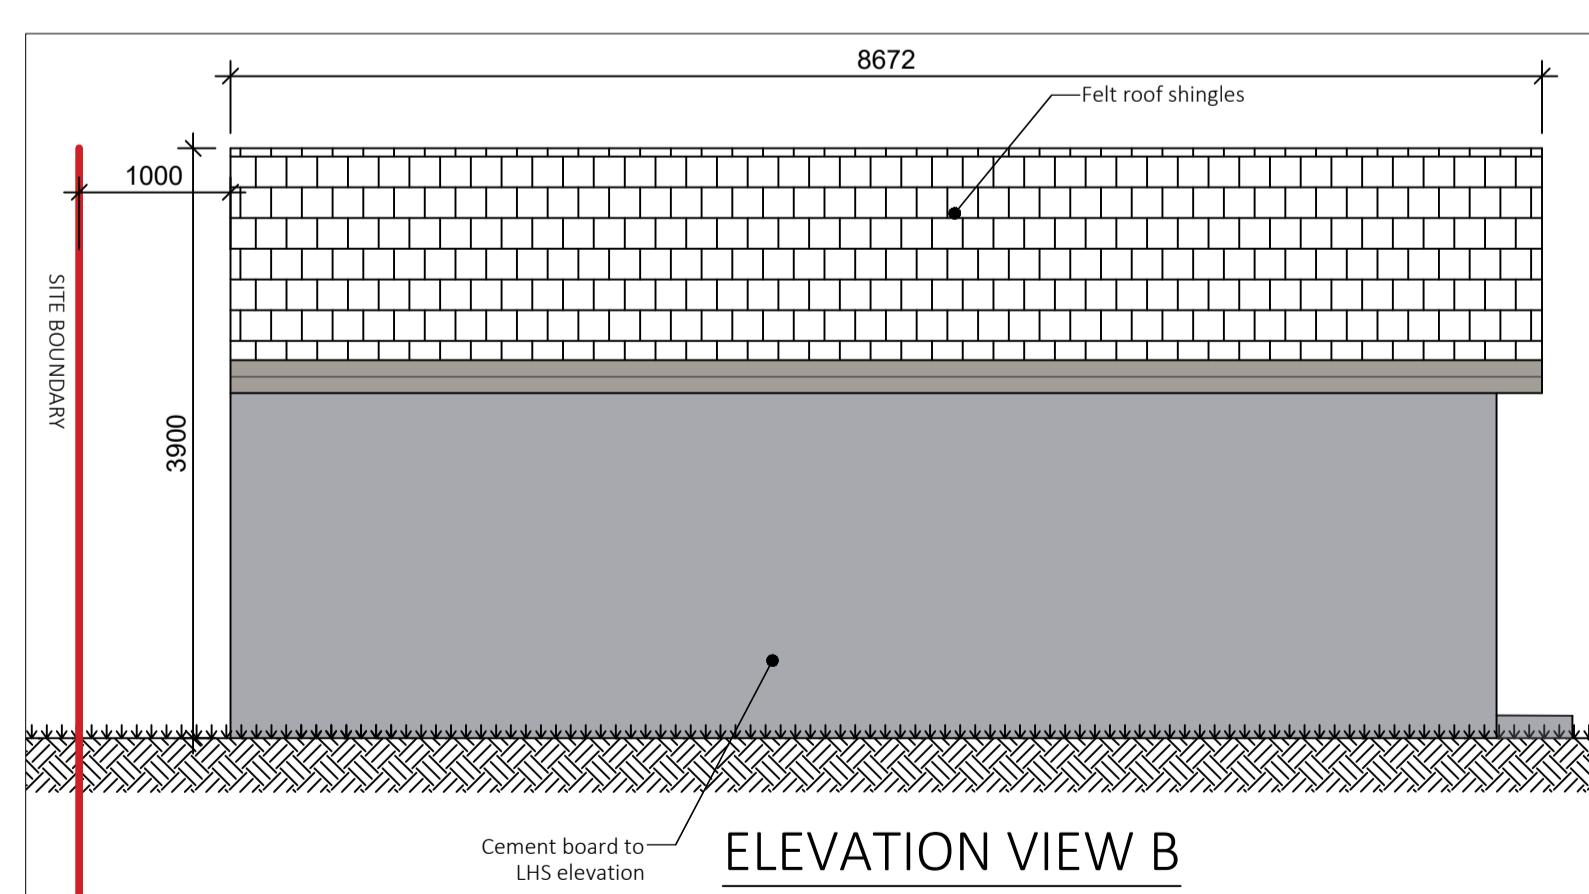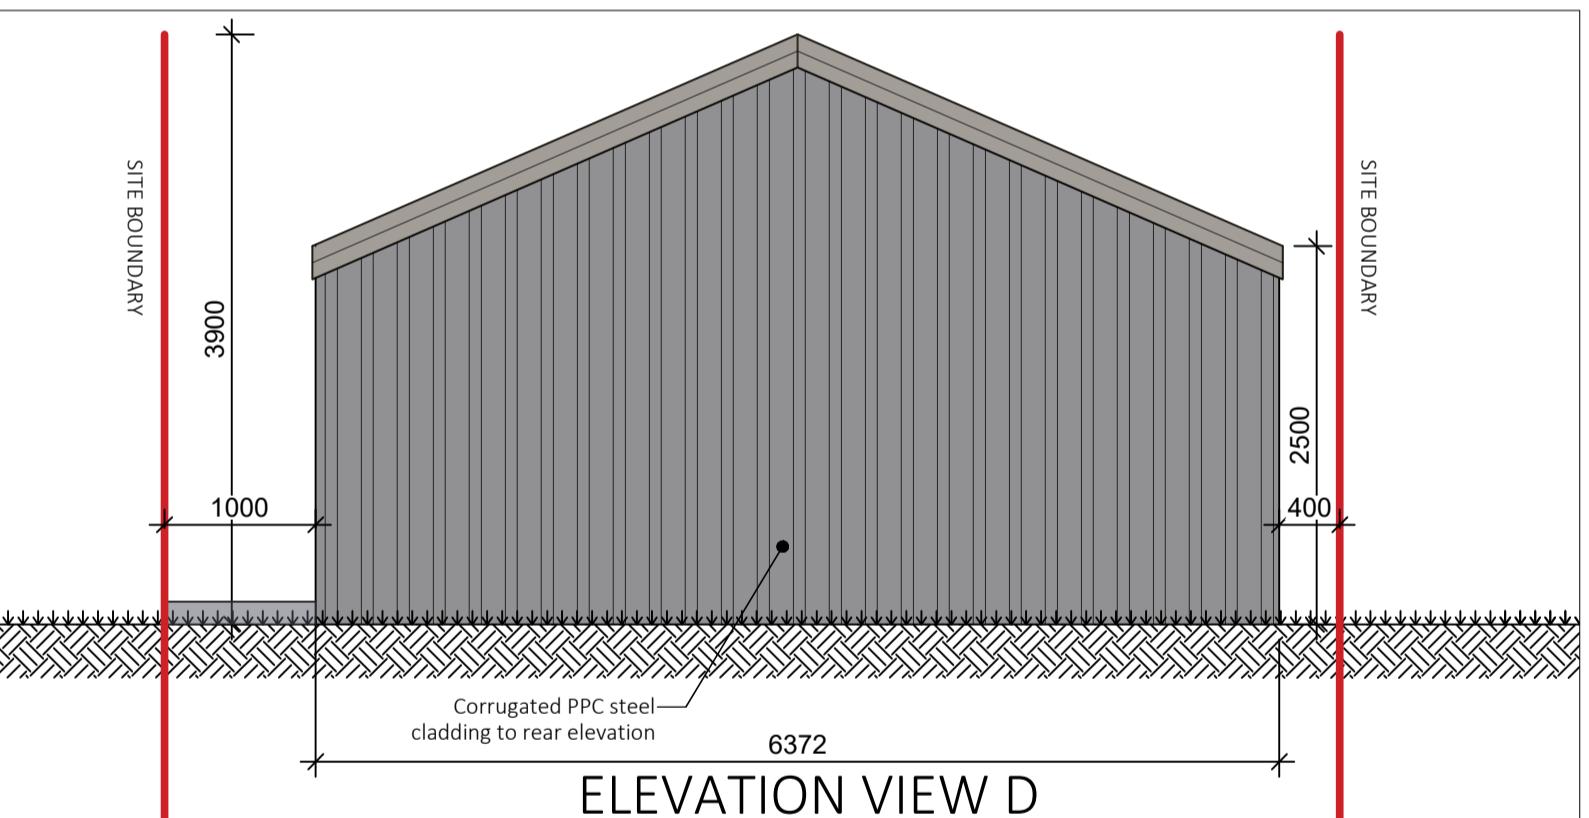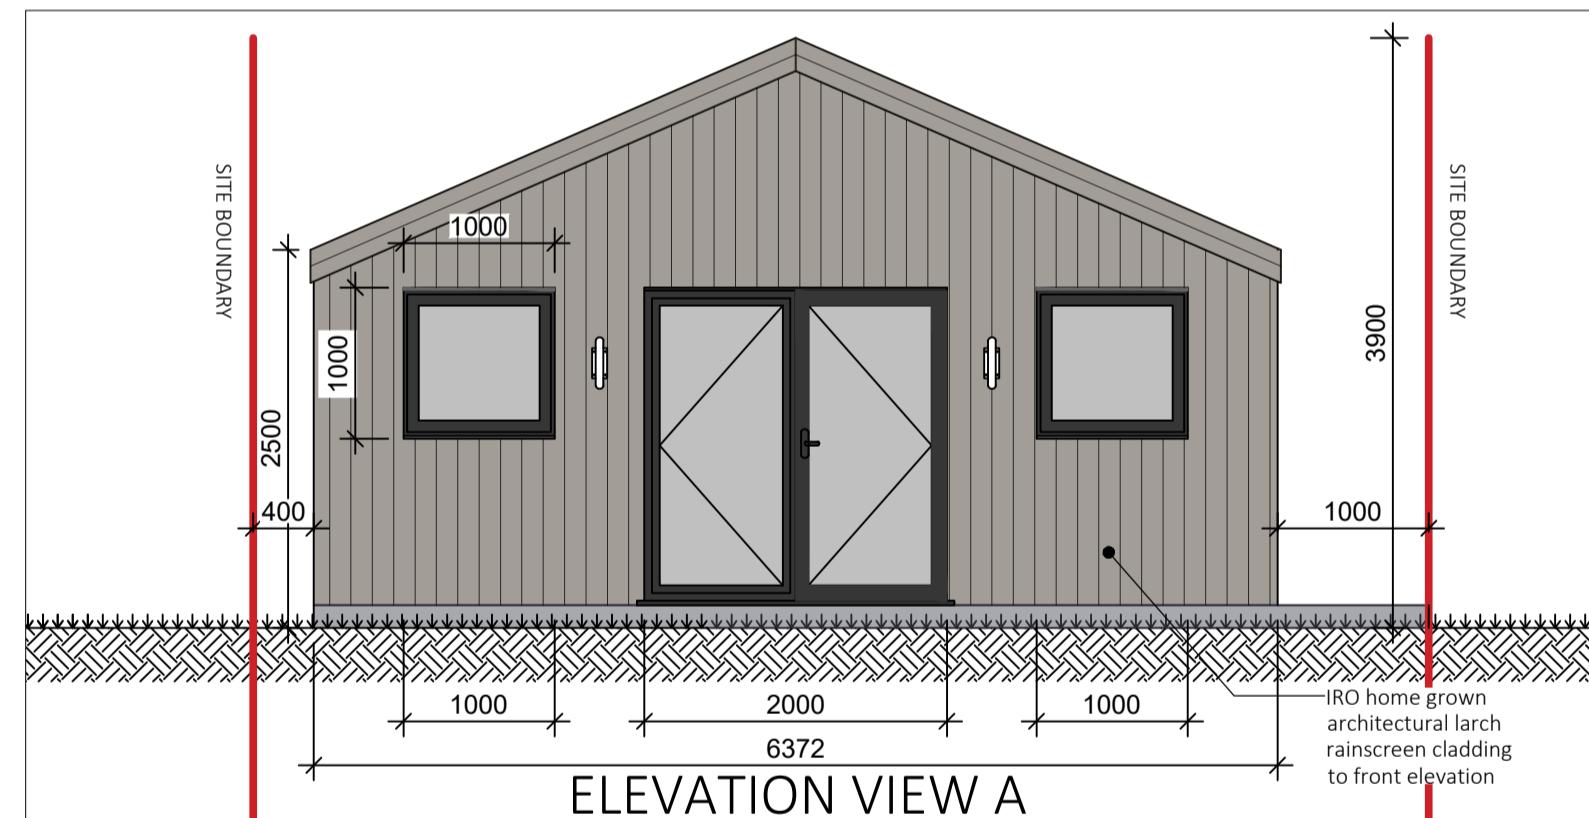

REV	DATE	NOTE
FOR PLANNING		
		
<p>CLIENT: <b>Louisa Ann Walsh</b></p> <p>PROJECT: <b>21 Clovelly Close, Ickenham, UB10 8PT</b></p> <p>DRAWING TITLE: <b>PROPOSED GROUND &amp; ROOF PLAN</b></p> <p><b>PROPOSED ELEVATIONS</b></p> <p>SCALE: <b>1:50/500 @ A1</b></p> <p>DATE: <b>Dec 2022</b></p> <p>DRAWN: <b>SC</b></p> <p>JOB NUMBER: <b>CCL001</b></p> <p>DRAWING NUMBER: <b>CCL001</b></p> <p>REVISION: <b>SC</b></p>		