




EXISTING SIDE ELEVATION B

scale 1:100

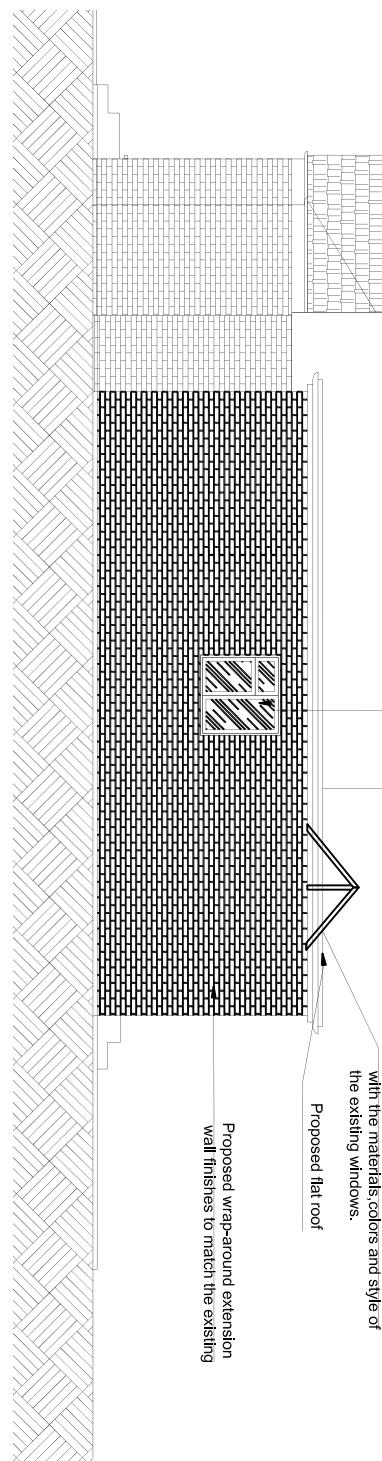


PROPOSED SIDE ELEVATION B

scale 1:100

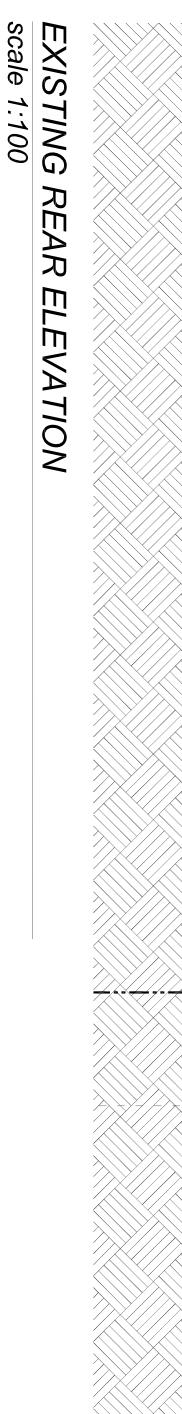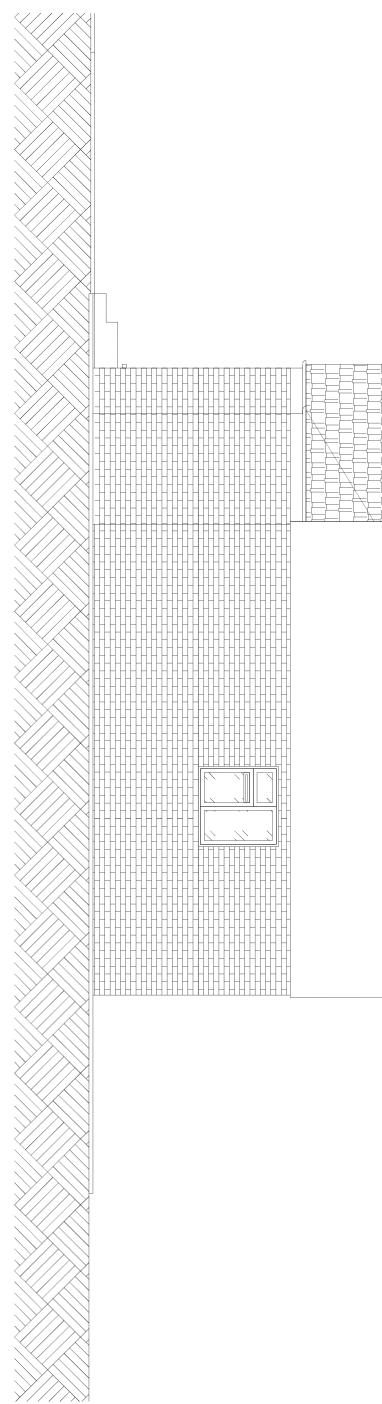

EXISTING REAR ELEVATION

scale 1:100

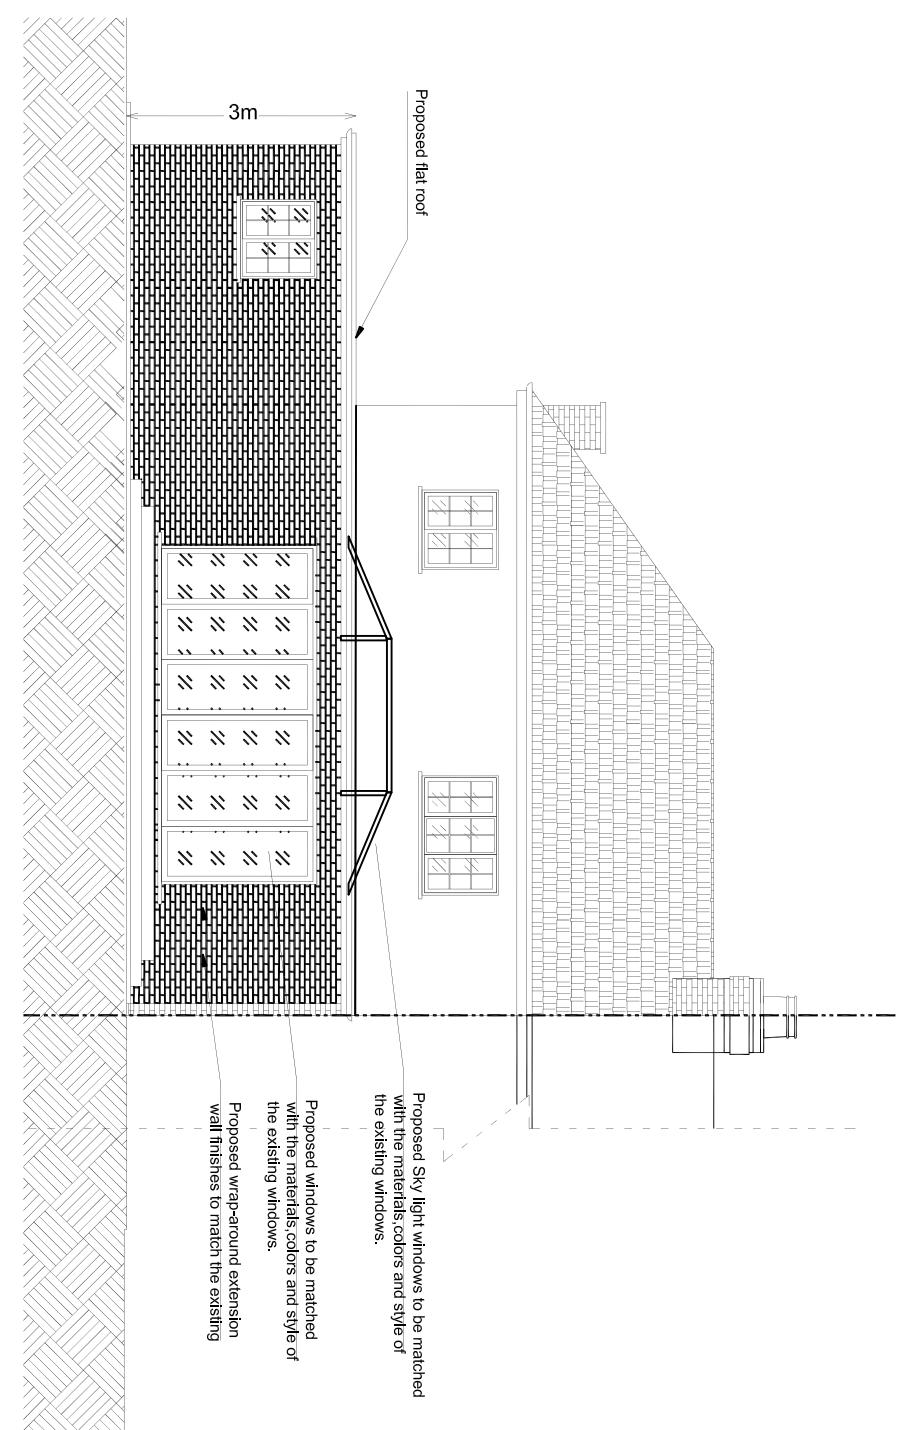

PROPOSED REAR ELEVATION

scale 1:100

GENERAL NOTES

- All dimensions must be checked on site before any works commencement.
- All discrepancies must be reported to the Main Architect before works proceed.
- Only figured dimensions are to be used.
- Any conflict of given data on the drawing(s) with site condition to be discussed with the Architect.
- The General Contractor and/or all Sub-contractors working according these drawings, and specifications to construct the architect or representative. If any measurements do not appear correct or unclear, add up properly or scale correctly to the indicated size upon approvals.

STRUCTURAL NOTES

- All drawings to be read in conjunction with structural engineer's drawings and specifications.
- All Structural Elements Spans must be measured on site before ordering.
- This drawing must be read in conjunction with the Structural Engineer's Drawings, Calculations and other details.
- Accurate site dimensions are to be taken by the contractor on site prior to any construction commencing.

PROJECT
SINGLE STOREY
WRAP-AROUND EXTENSION

PROPERTY ADDRESS
16 PRIORITY AVE
HARFIELD UB9 6AP

TITLE
EXISTING & PROPOSED
ELEVATIONS

DRAW REF

FL214

TAB

A206

0
2
4
6m

01/03/2025
MS
1:100 / A3

REV - - SCALE

REV 05/03 00 DATE

REV 27/06 01 DRAWN

REV 01/03/25 02 CHECKED