




PROPOSED GROUND FLOOR PLAN
1:100

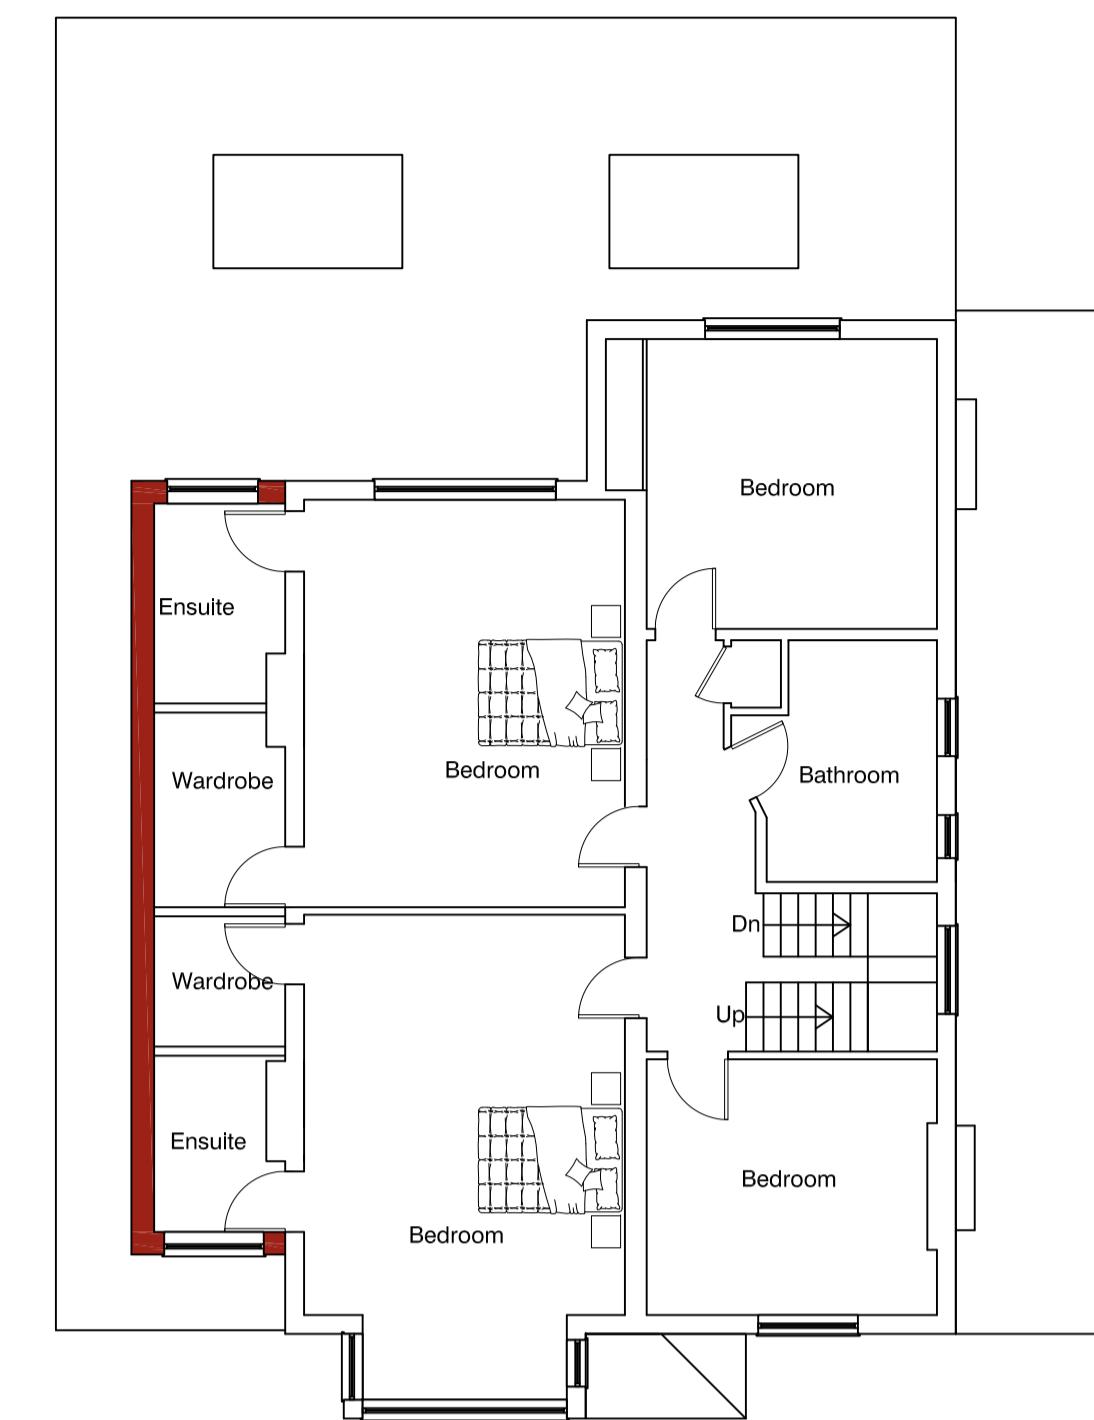

PROPOSED FIRST FLOOR PLAN
1:100

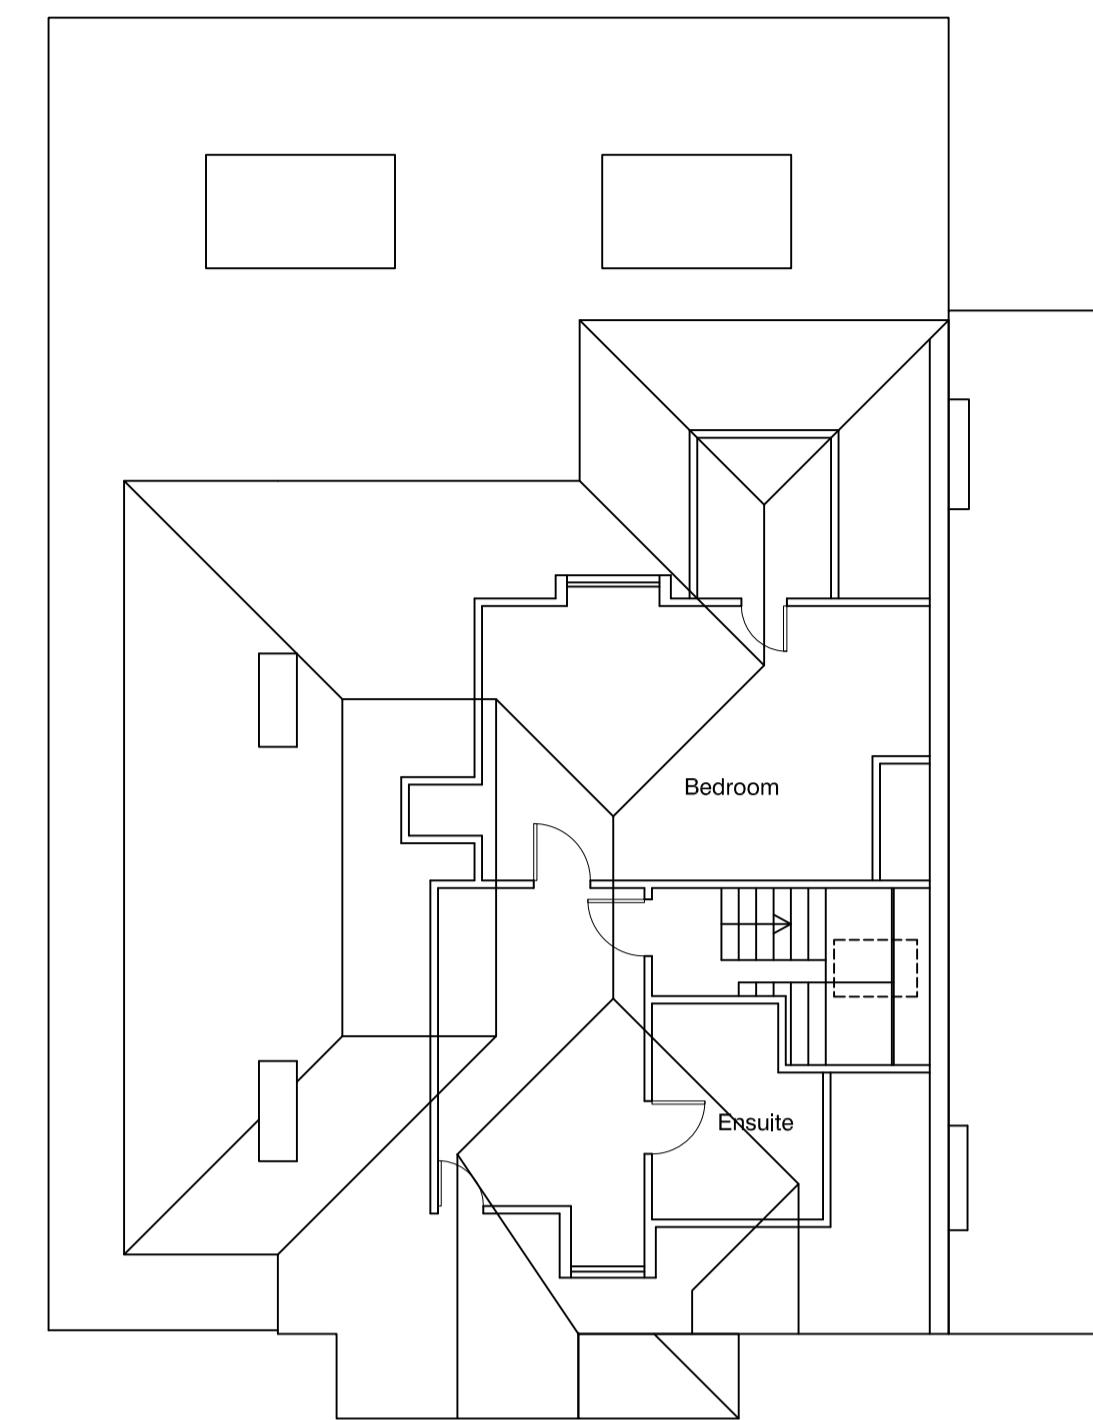

PROPOSED LOFT PLAN
1:100

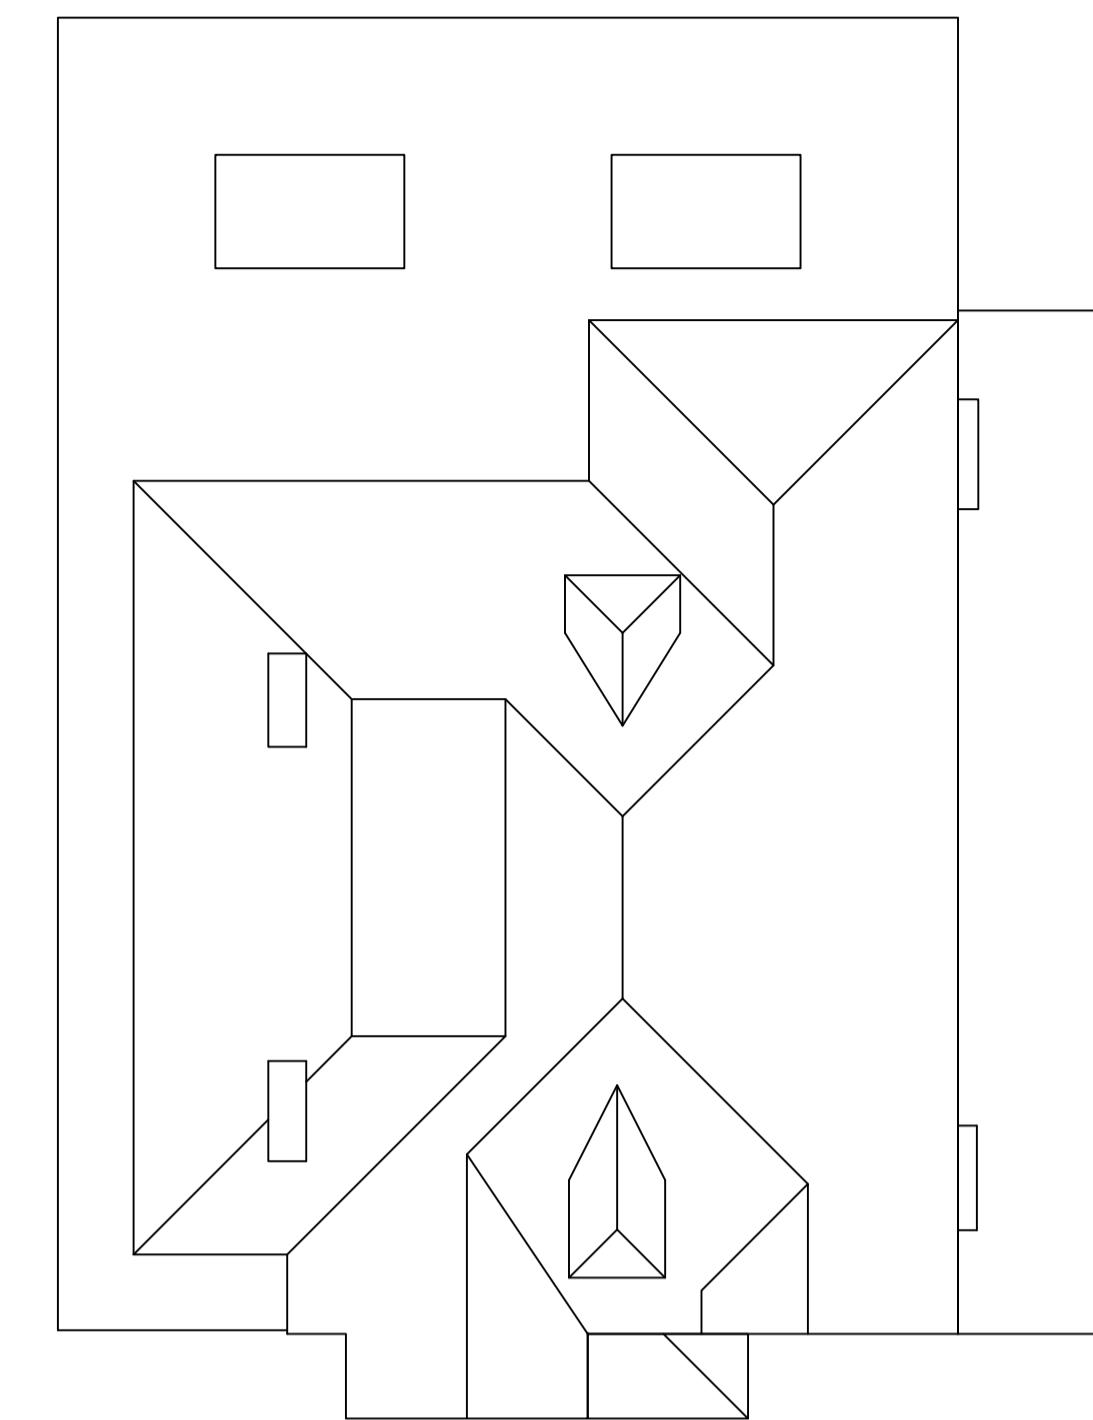

PROPOSED ROOF PLAN
1:100




PROPOSED FRONT ELEVATION
1:100



PROPOSED SIDE ELEVATION
1:100



PROPOSED REAR ELEVATION
1:100

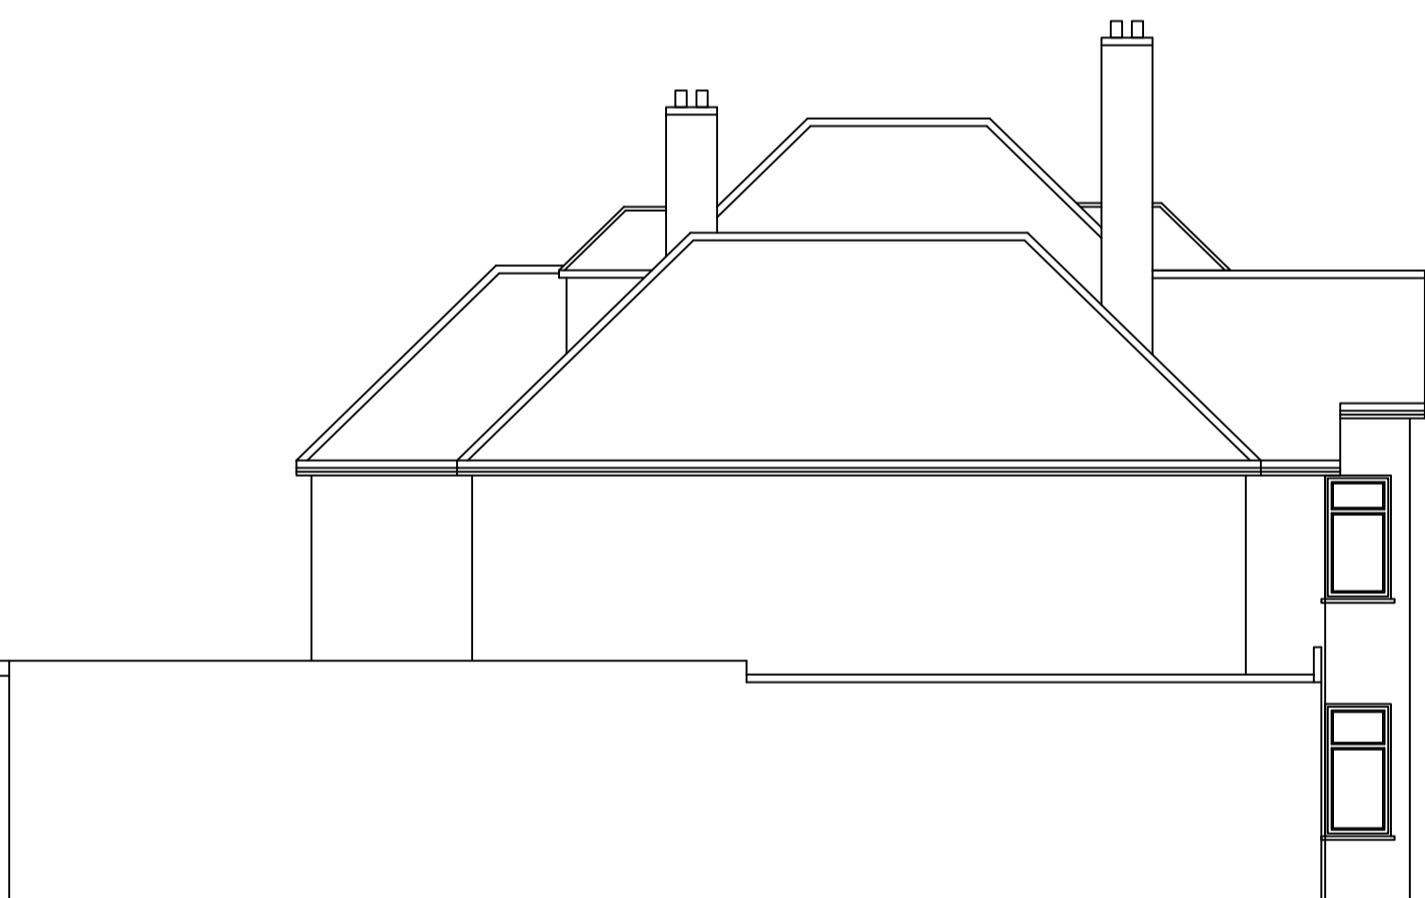

PROPOSED SIDE ELEVATION
1:100

REVISION	DESCRIPTION	DATE

DRAWING TITLE		PLANNING APPLICATION		
SCALE	1:100, 1:500 & 1:1250	@ A1	STATUS	PA
DATE	03/06/2021		CHECKED	HM
JOB.NO.	57-21-01		DRAWN	SG
DWG.NO.	PA-02			REVISION