



Existing Out-Building Floor Plan
Scale 1:50

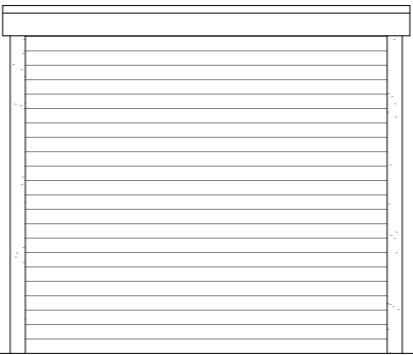

Existing Front Elevation
Scale 1:50

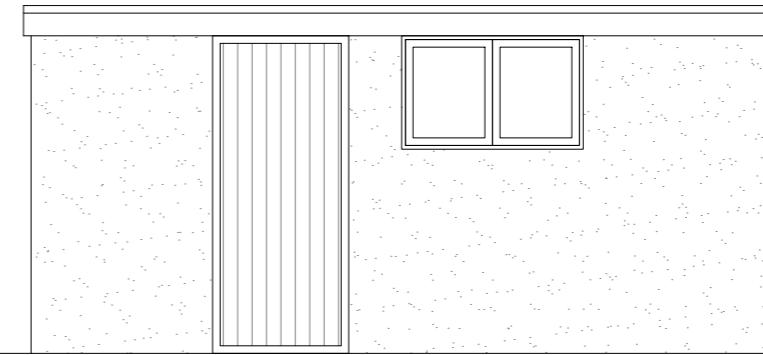

Existing Side Elevation
Scale 1:50



Existing Rear Elevation
Scale 1:50



Existing Side Elevation
Scale 1:50

5 Meter
2
1
0
1:50

GENERAL NOTES:
1. ALL DIMENSIONS ARE IN MILLIMETER.
2. VERIFY ALL DIMENSIONS AND CONDITIONS BEFORE BUILDING OR
STARTING CONSTRUCTION. NOTIFY THE DESIGNER IMMEDIATELY OF ANY
DISCREPANCY OR VARIATION.
3. ALL WORK TO COMPLY WITH CURRENT BUILDING REGULATIONS
AND CODES OF PRACTICE

Title:





Existing Out-Building Floor Plan & Elevations

Site Address
17 Mansfield Drive,
Hayes.
UB4 8DZ

Scale: 1:50 @A3
Date: 03/02/2025
Drawing No.:
2025/014 -01

Revision Date:
Drawn By:
RO
e:mail -
faluckpatel@yahoo.com
(M) +44 (0) 7871 466 254

**Faluck
Patel**

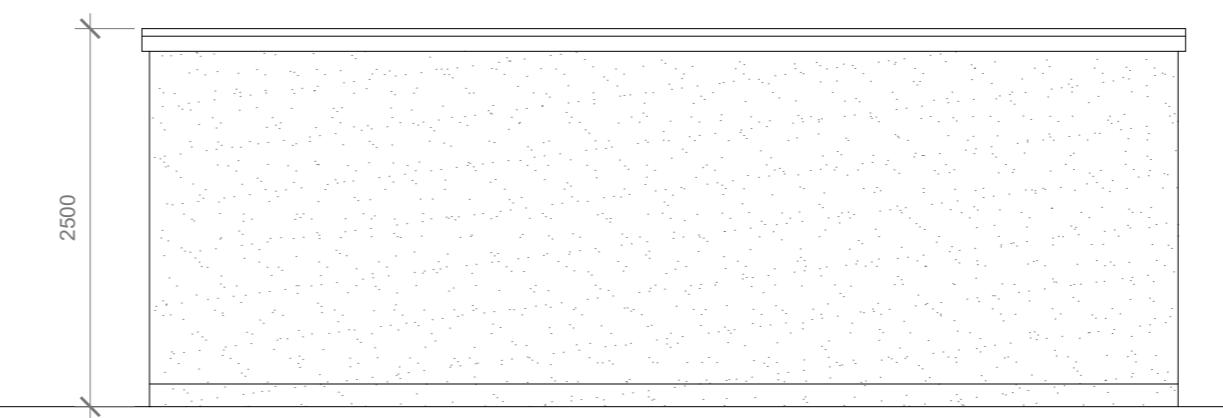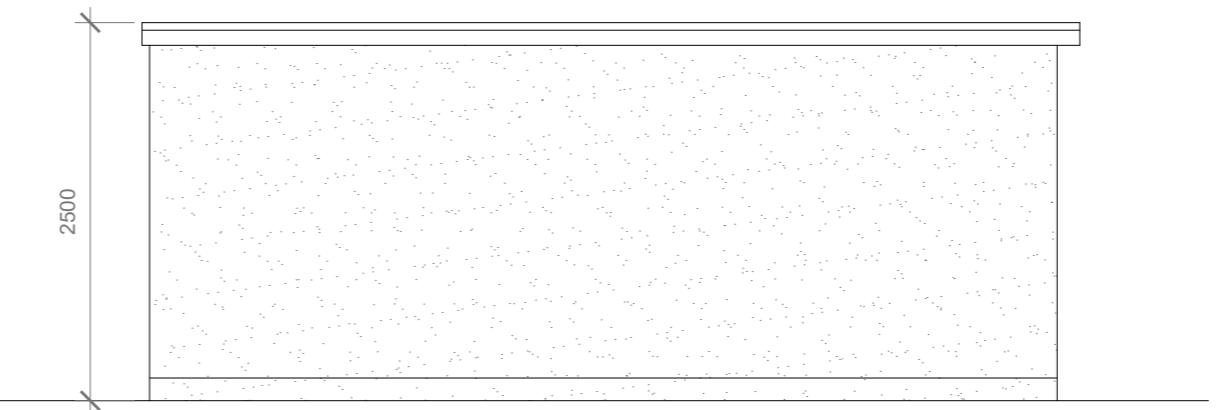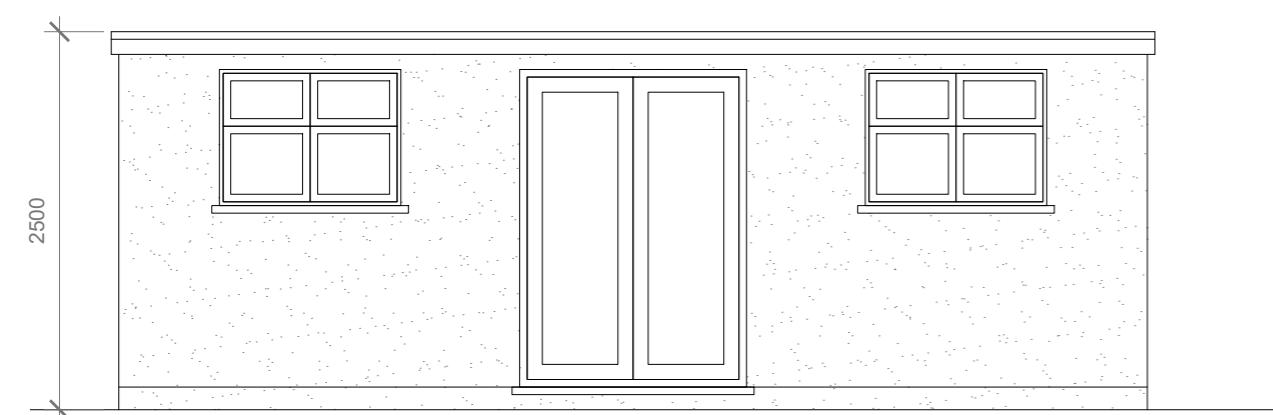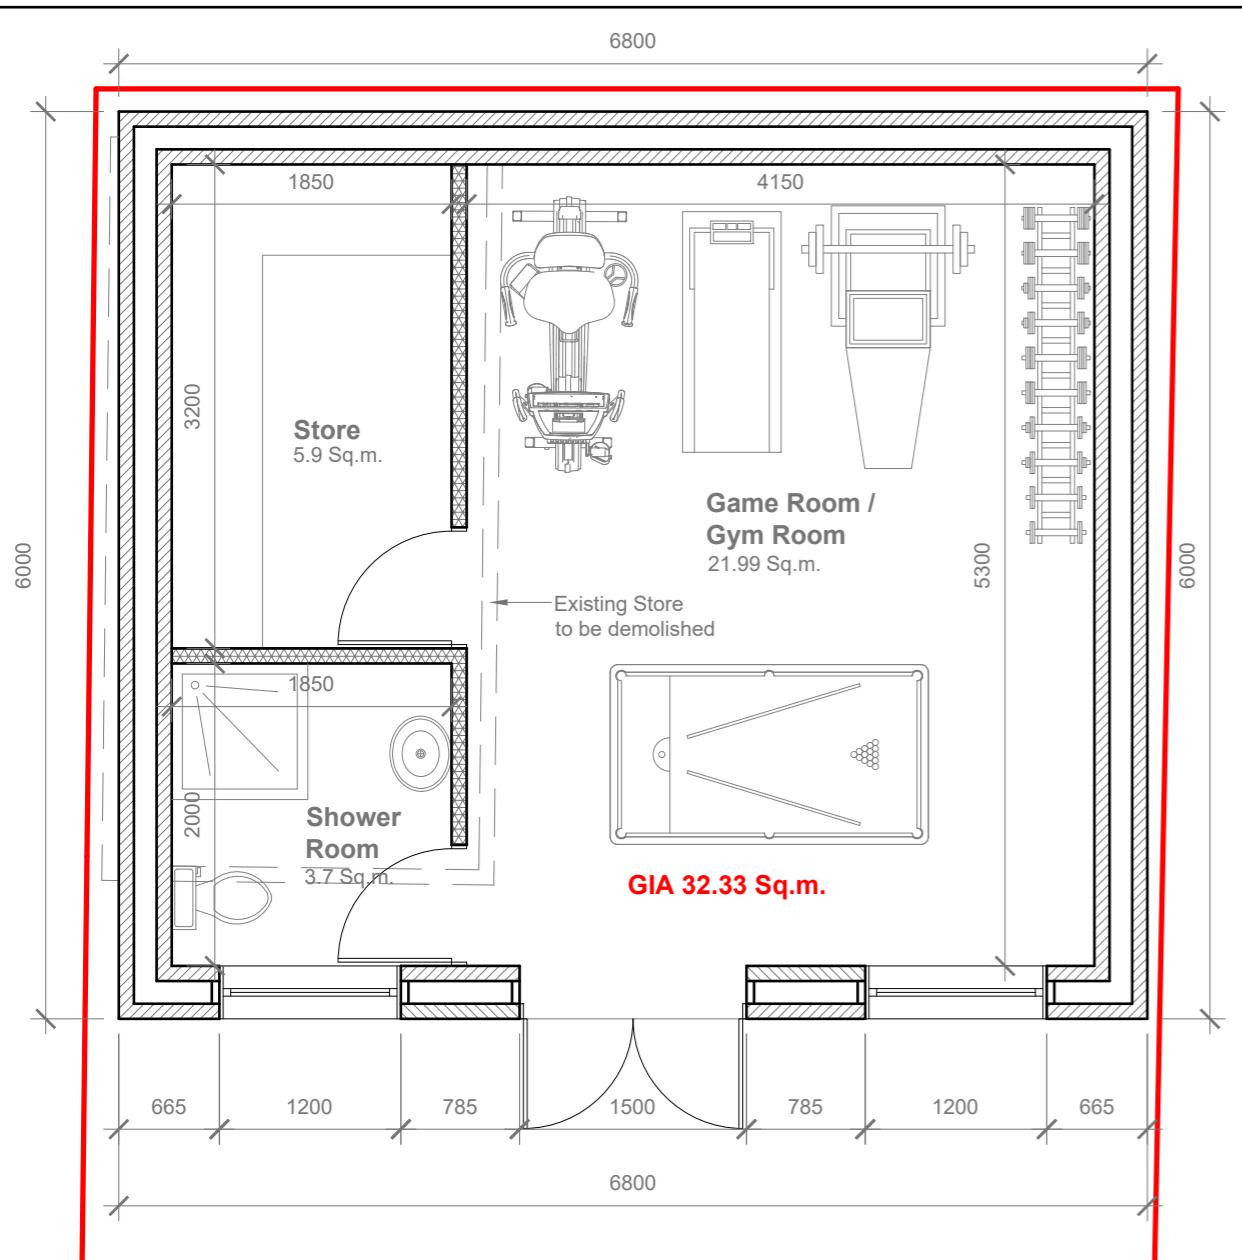

1:50
0 1 2 5 Meter

GENERAL NOTES:
 1. ALL DIMENSIONS ARE IN MILLIMETER.
 2. VERIFY ALL DIMENSIONS AND CONDITIONS BEFORE BUILDING OR
 STARTING CONSTRUCTION. NOTIFY THE DESIGNER IMMEDIATELY OF ANY
 DISCREPANCY OR VARIATION.
 3. ALL WORK TO COMPLY WITH CURRENT BUILDING REGULATIONS
 AND CODES OF PRACTICE

Title:

Proposed Out-Building Floor Plan & Elevations

Site Address	Scale: 1:50 @A3	Revision Date:
17 Mansfield Drive, Hayes. UB4 8DZ	Date: 03/02/2025	
	Drawing No.: 2025/014 -02	
	Drawn By:	
	RO	e:mail - faluckpatel@yahoo.com (M) +44 (0) 7871 466 254