

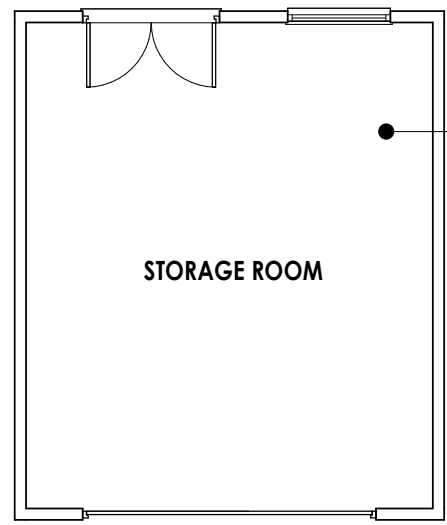


GENERAL NOTES


1. DO NOT SCALE FROM THIS DRAWING.
2. ALL CONTRACTORS MUST VISIT THE SITE AND BE RESPONSIBLE FOR TAKING AND CHECKING DIMENSIONS.
3. ALL CONSTRUCTION INFORMATION SHOULD BE TAKEN FROM FIGURED DIMENSIONS ONLY.
4. ANY DISCREPANCIES BETWEEN DRAWINGS, SPECIFICATIONS AND SITE CONDITIONS MUST BE BROUGHT TO THE ATTENTION OF THE DESIGNER.
5. THIS DRAWING & THE WORKS DEPICTED ARE THE COPYRIGHT OF CORNERSTONE DRAWING ASSOCIATES LTD. THIS DRAWING IS NOT TO BE USED OR COPIED WITHOUT WRITTEN AUTHORISED CONSENT
6. THIS DRAWING IS PREPARED FOR THE SPECIFIC PROJECT STAGE IN THE DRAWING STATUS SECTION BELOW AND IT IS NOT INTENDED TO BE USED FOR ANY OTHER PURPOSE.
7. WHILST ALL REASONABLE EFFORTS ARE USED TO ENSURE DRAWINGS ARE ACCURATE, CORNERSTONE DRAWING ASSOCIATES LTD ACCEPT NO LIABILITY FOR ANY RELIANCE PLACED ON, OR USE MADE OF, THIS PLAN BY ANYONE FOR PURPOSES OTHER THAN THOSE STATED IN THE DRAWING STATUS BELOW.

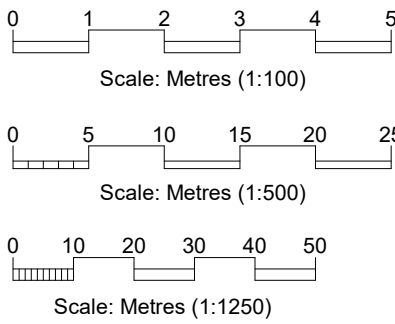

Existing
1 : 100

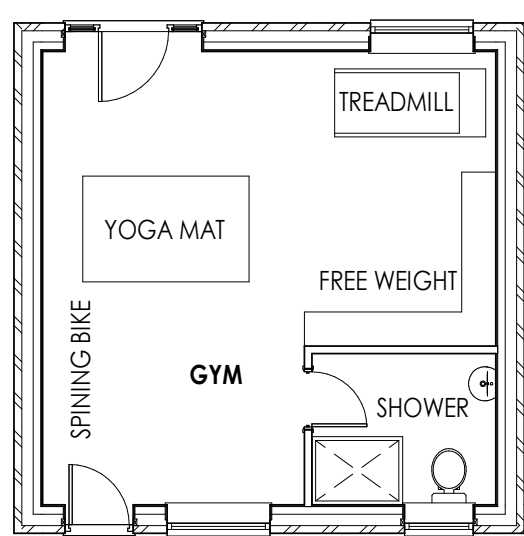


Proposed
1 : 100

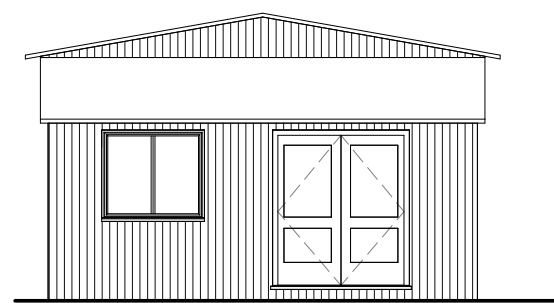


Front Elevation - Existing
1 : 100




Front Elevation - Proposed
1 : 100

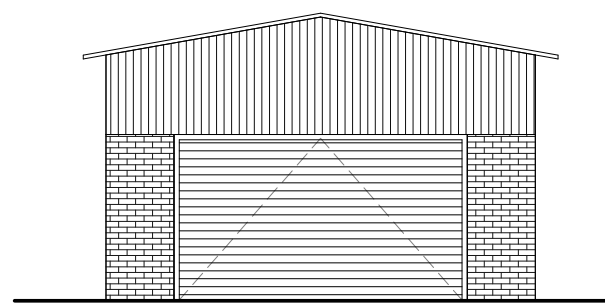


Rear Elevation - Existing
1 : 100

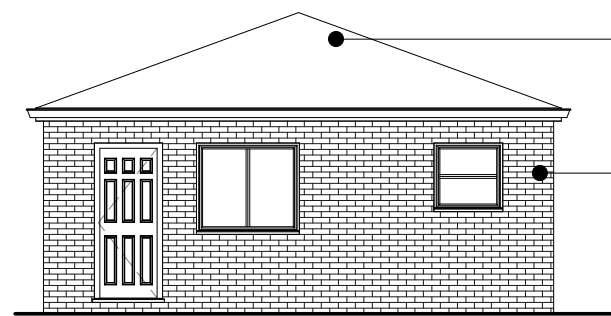


Rear Elevation - Proposed
1 : 100

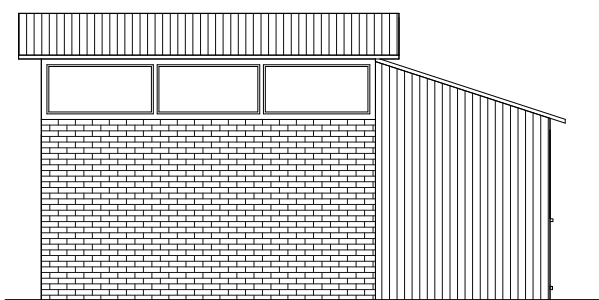


RHS Elevation - Existing
1 : 100

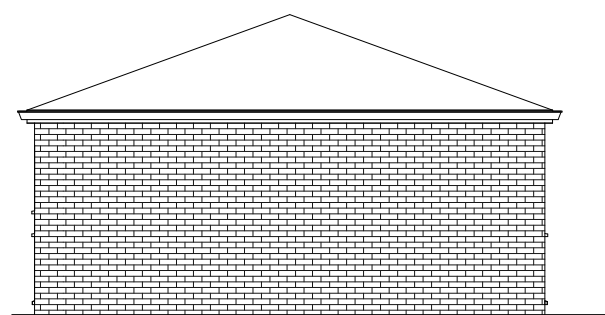


RHS Elevation - Proposed
1 : 100

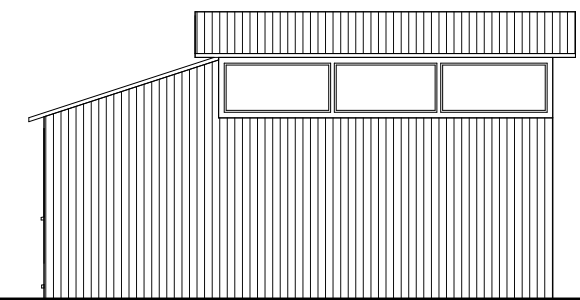

LHS Elevation - Existing
1 : 100

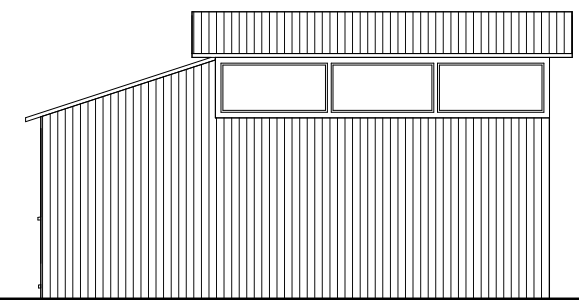

LHS Elevation - Proposed
1 : 100

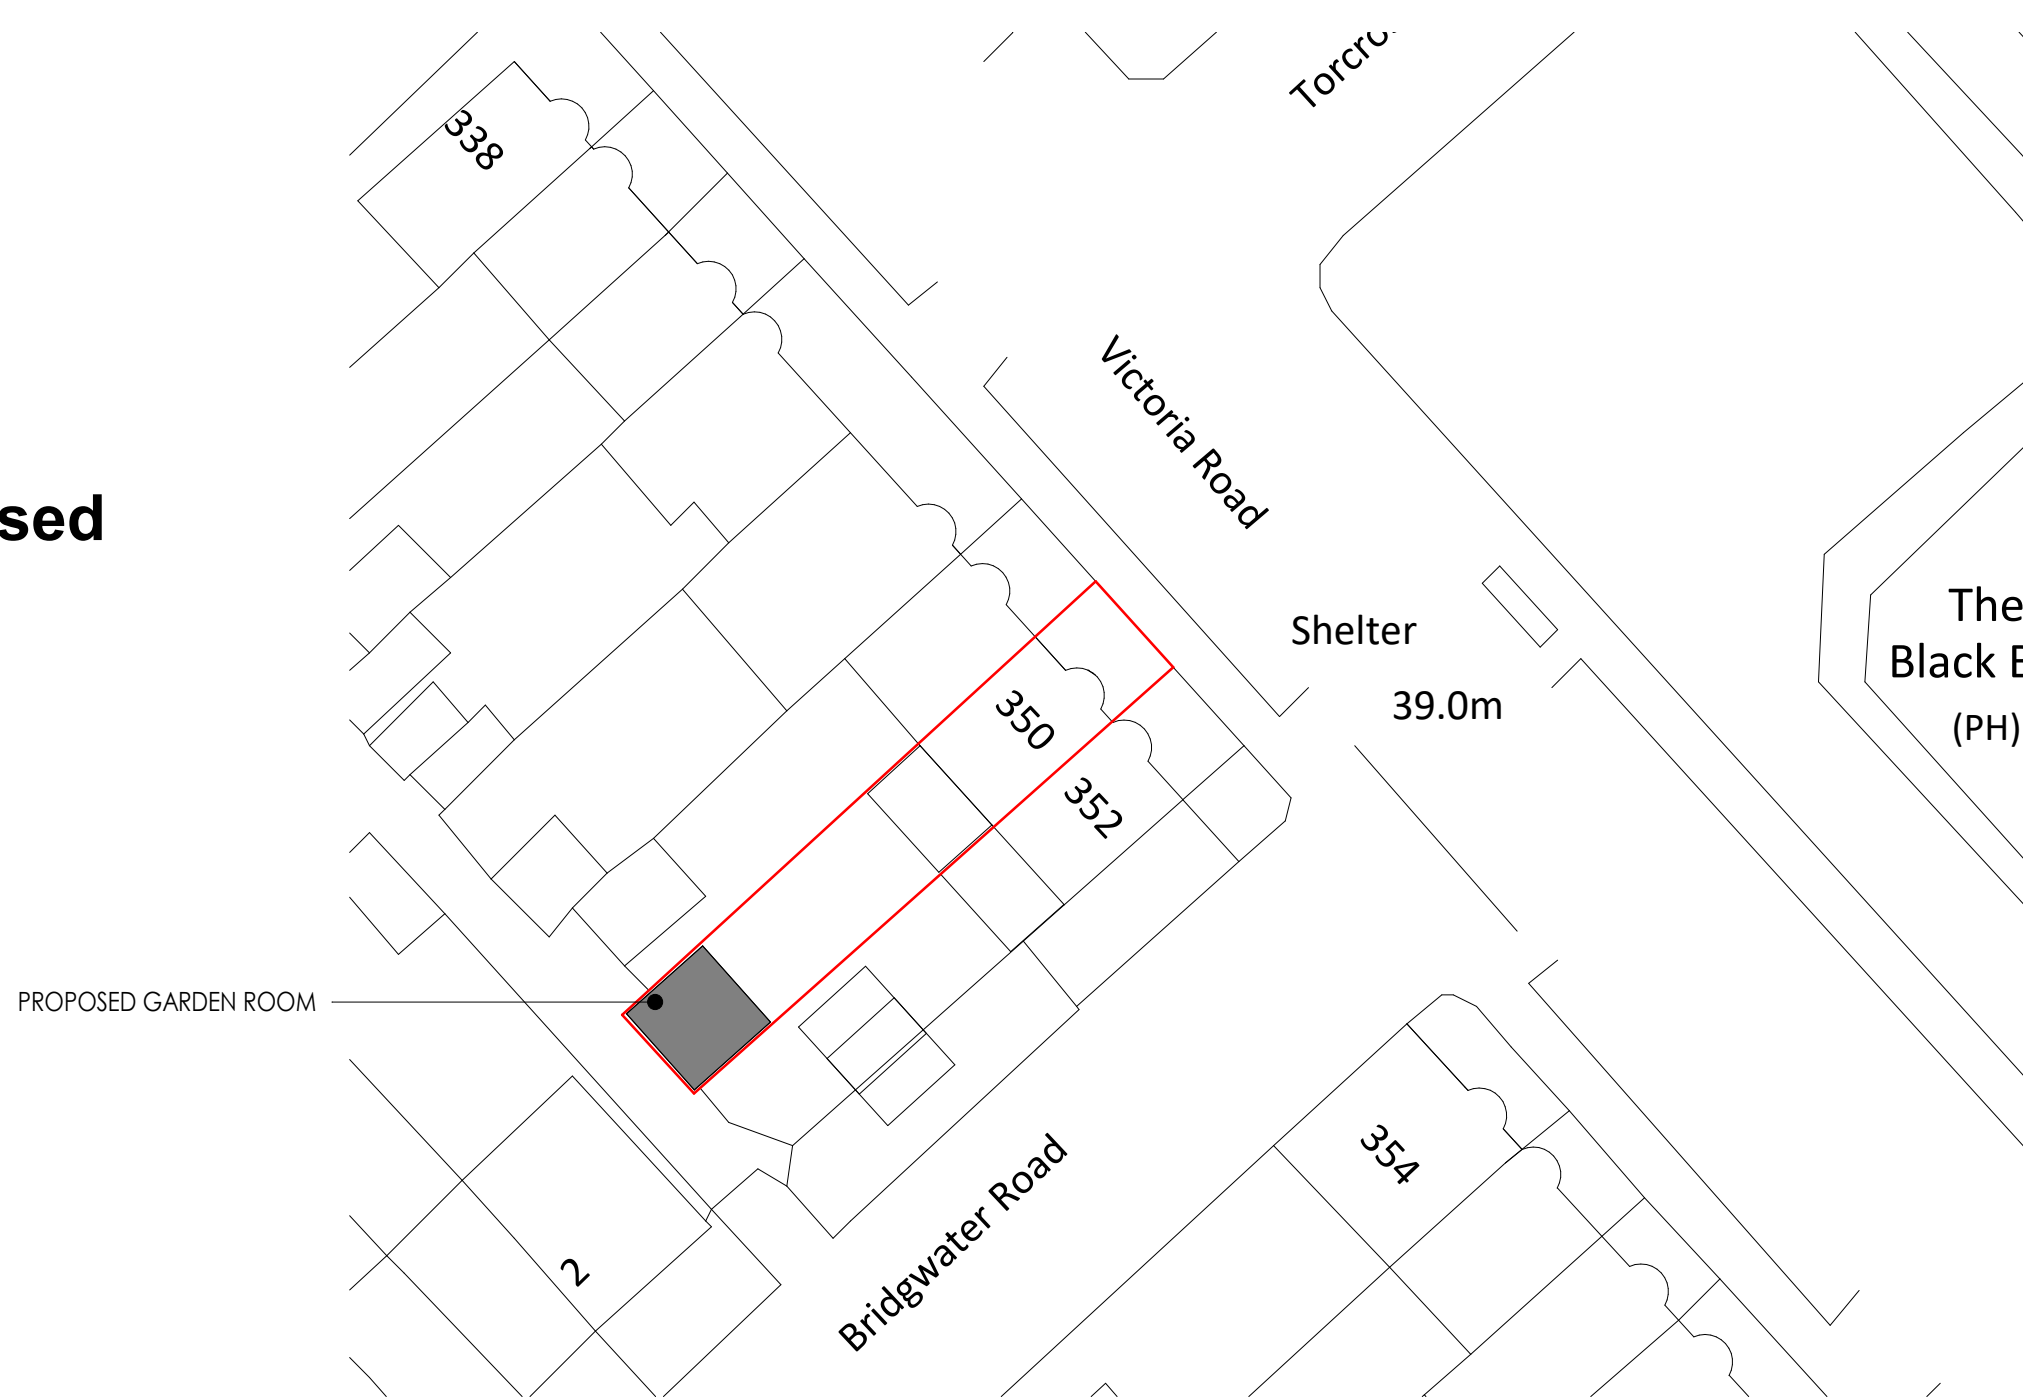

Block Plan
1 : 500



Site Plan
1 : 1250

REV	DESCRIPTION	BY	DATE
STATUS:	Issued For Planning		

CDA CORNERSTONE DRAWING ASSOCIATES LTD.
07800867855
rahmanz84@yahoo.co.uk

CLIENT/ ADDRESS
Alok Gupta
350 Victoria Rd, Ruislip HA4 0DR

PROJECT
Demolition of existing storage room in rear garden. Erection of new outbuilding/ gym

TITLE
Layout, Elevations, Site and Block Plan

SCALE AT A1	DATE	DRAWN	CHECKED
As indicated	Dec. '22	ZR	AG
PROJECT NO.	DRAWING NO.	REVISION	
202235	202235-GR-PL-100		