


General Notes

© ABAY ARCHITECTURE RIBA

All dimensions and levels to be checked on site and any discrepancies to be reported to the architect before construction.

Written dimensions to be taken in preference to scaled dimensions.

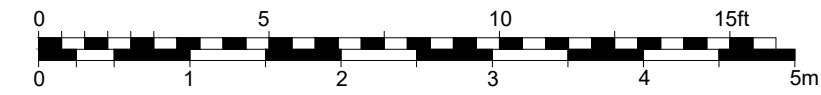

Rev	Date	Amendment
-----	------	-----------

CLIENT

140 HIGH STREET  
HARLINGTON  
UB3 5DW

PROJECT

EXISTING/PROPOSED

LOFT/ ROOF PLAN

DATE

03.09.24

SCALE

1:50 @ A1

DRAWN

NA


REV

DRAWING NUMBER

1539-P-004

Neha Abayawardana RIBA  
abay.architecture@yahoo.com

ABAY ARCHITECTURE

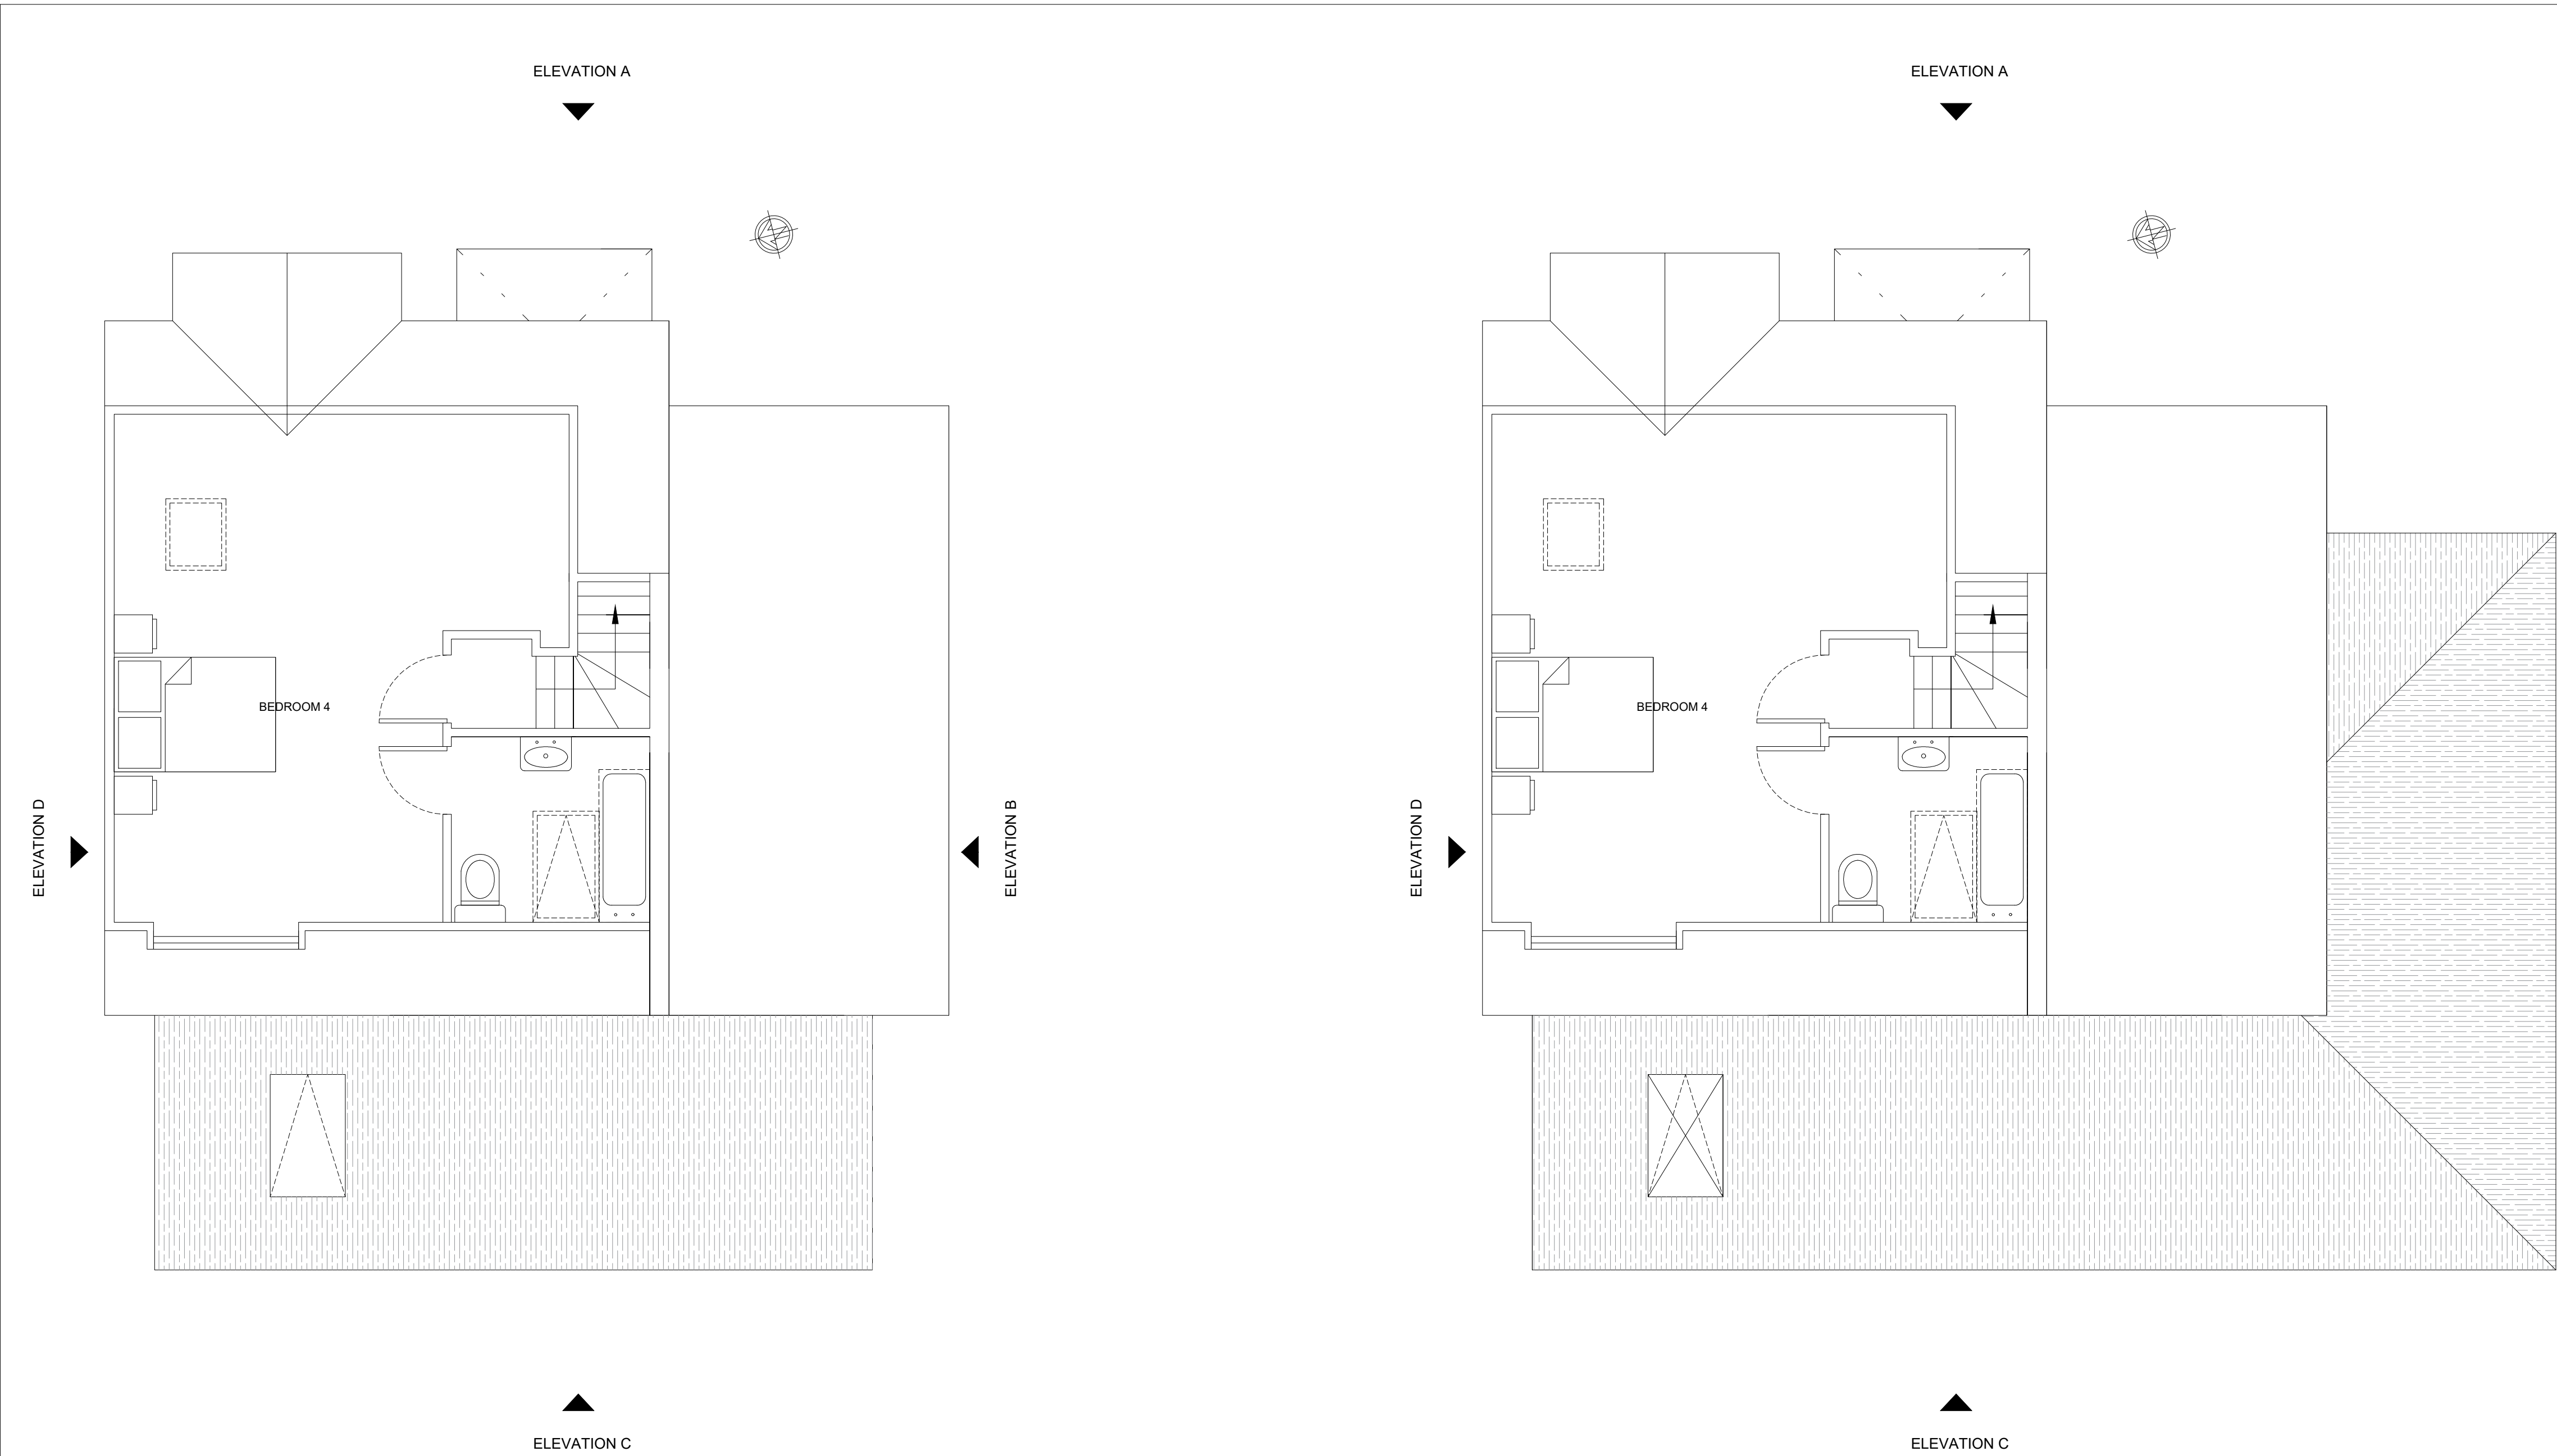

EXISTING LOFT FLOOR PLAN

PROPOSED LOFT/ROOF PLAN