
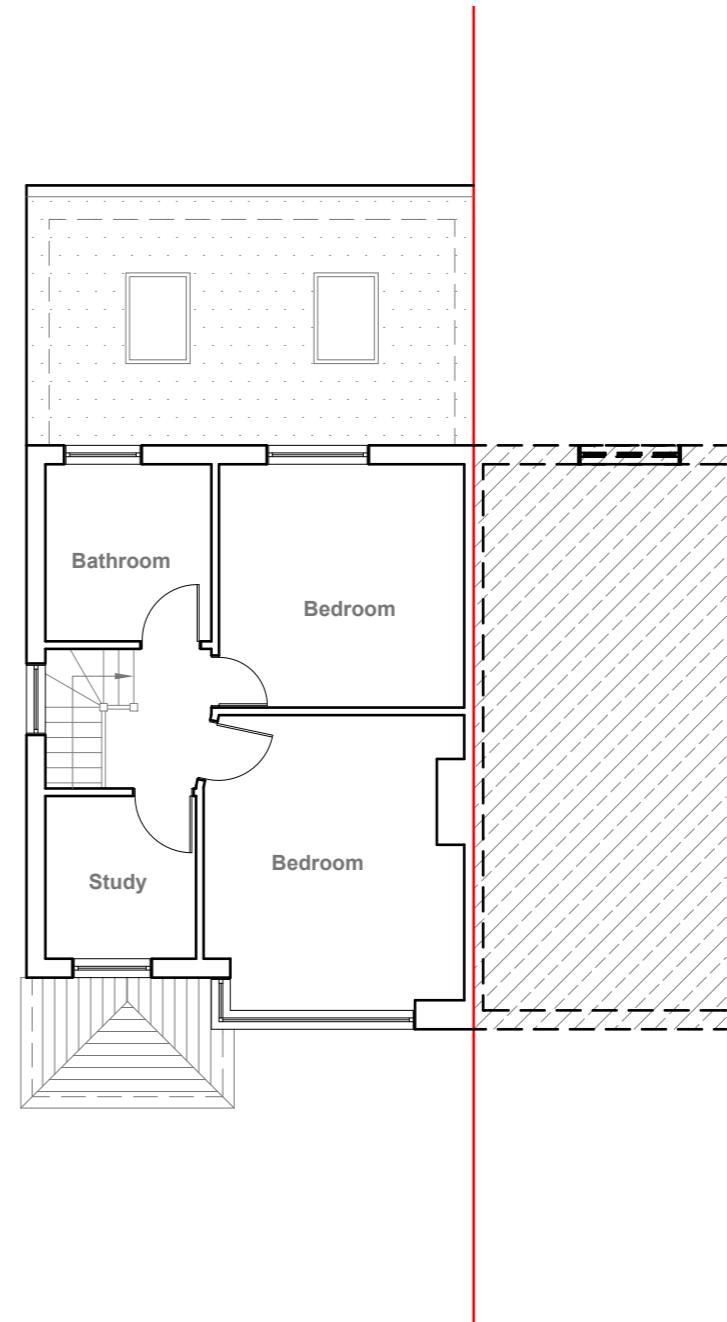


Existing Ground Floor Plan
Scale 1:100

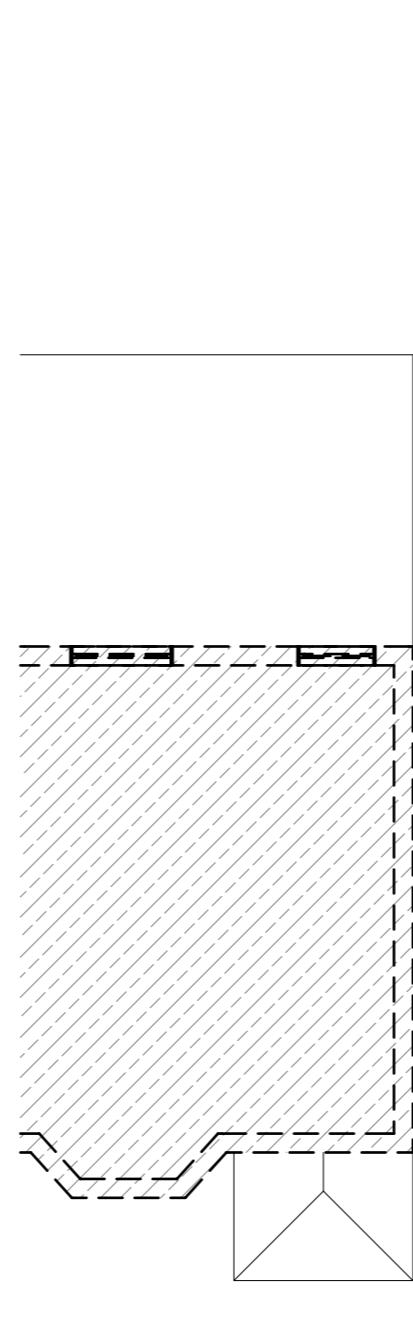

Existing First Floor Plan
Scale 1:100

GENERAL NOTES:
 1. ALL DIMENSIONS ARE IN MILLIMETER.
 2. VERIFY ALL DIMENSIONS AND CONDITIONS BEFORE BUILDING OR
 STARTING CONSTRUCTION. NOTIFY THE DESIGNER IMMEDIATELY OF ANY
 DISCREPANCY OR VARIATION.
 3. ALL WORK TO COMPLY WITH CURRENT BUILDING REGULATIONS
 AND CODES OF PRACTICE

Title:

Existing Floor Plans


Site Address	Scale: 1:100 @A3	Revision Date:
9 Cerne Close, Hayes. UB4 0PR	Date: 18/09/2024	
	Drawing No.: 2024/156 -01	
	Drawn By:	
	RO	e:mail - faluckpatel@yahoo.com (M) +44 (0) 7871 466 254

10 Meter
5
2
1
0
1:100


Faluck Patel



Existing Front Elevation

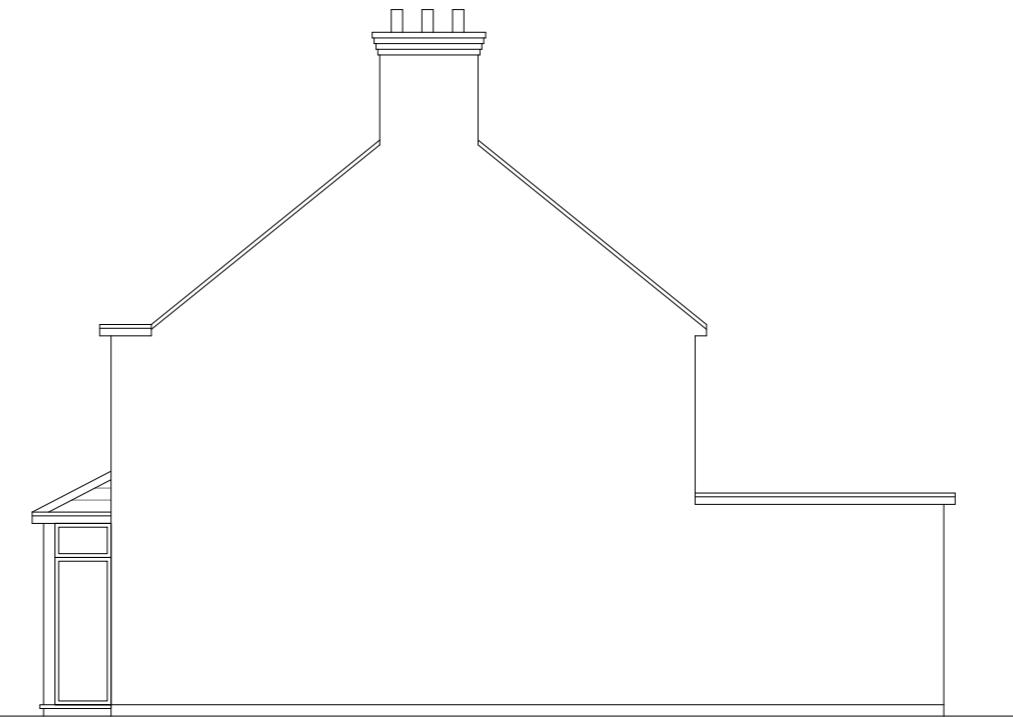

Existing Side Elevation

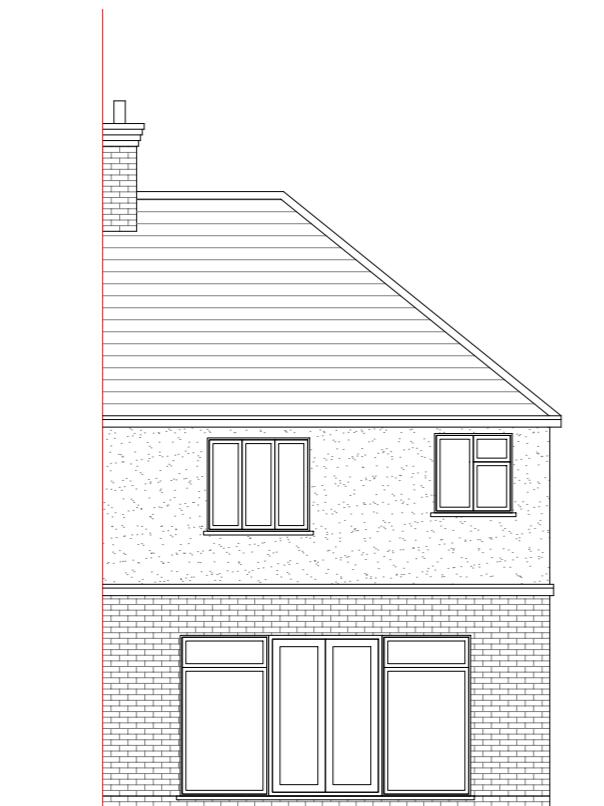

Existing Rear Elevation



Existing Side Elevation

GENERAL NOTES:

1. ALL DIMENSIONS ARE IN MILLIMETER.
2. VERIFY ALL DIMENSIONS AND CONDITIONS BEFORE BUILDING OR STARTING CONSTRUCTION. NOTIFY THE DESIGNER IMMEDIATELY OF ANY DISCREPANCY OR VARIATION.
3. ALL WORK TO COMPLY WITH CURRENT BUILDING REGULATIONS AND CODES OF PRACTICE

Title:

Existing Elevations


Site Address
9 Cerne Close
Hayes.
UB4 0PR

Scale: 1:100 @A3
Date: 18/09/2024
Drawing No.: 2024/156 -02

Revision Date:

A scale bar for a 1:100 map. It consists of a horizontal line divided into 10 equal segments. The first segment is shaded dark grey, and the last segment is also shaded dark grey. To the right of the scale bar, the text "10 Meter" is written vertically.

Faluck Patel

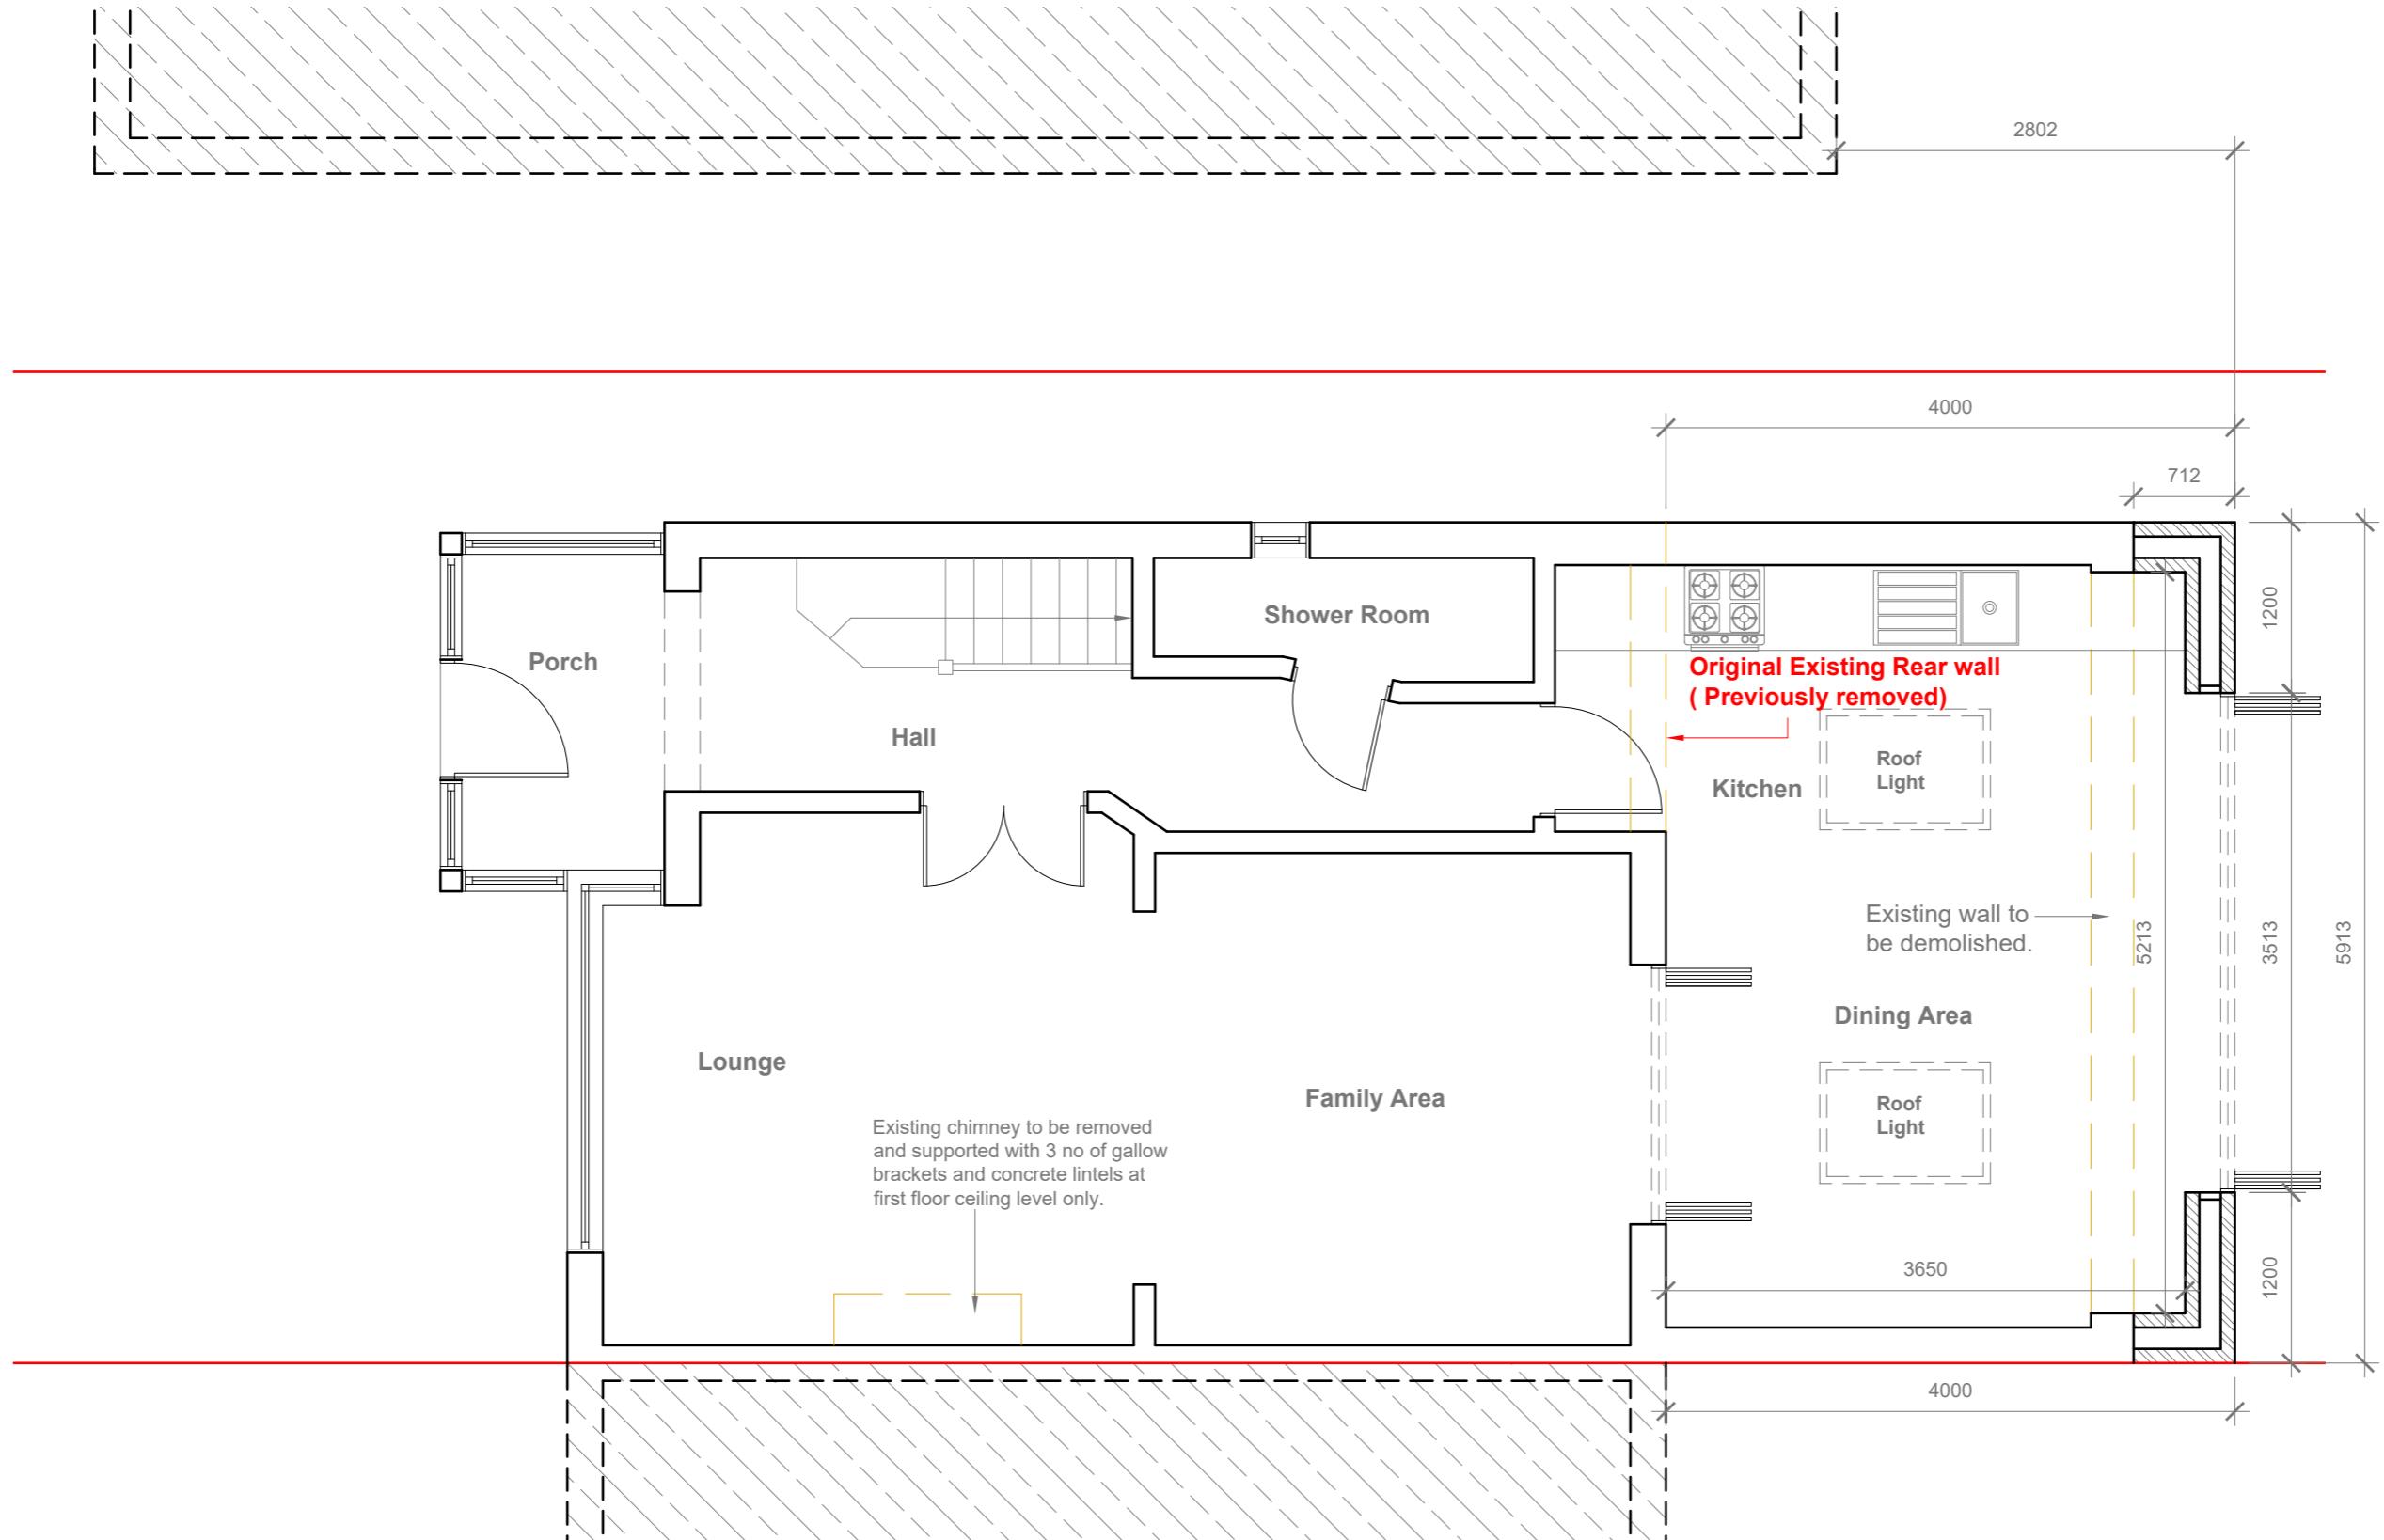

GENERAL NOTES:
1. ALL DIMENSIONS ARE IN MILLIMETER.
2. VERIFY ALL DIMENSIONS AND CONDITIONS BEFORE BUILDING OR
STARTING CONSTRUCTION. NOTIFY THE DESIGNER IMMEDIATELY OF ANY
DISCREPANCY OR VARIATION.
3. ALL WORK TO COMPLY WITH CURRENT BUILDING REGULATIONS
AND CODES OF PRACTICE

Title:

Proposed Ground Floor Plan

Site Address
9 Cerne Close,
Hayes.
UB4 0PR


Scale: 1:50 @A3
Date: 18/09/2024
Drawing No.:
2024/156 -03
Drawn By:
RO

Revision Date:


e:mail -
faluckpatel@yahoo.com
(M) +44 (0) 7871 466 254



Proposed Front Elevation
Scale 1:100

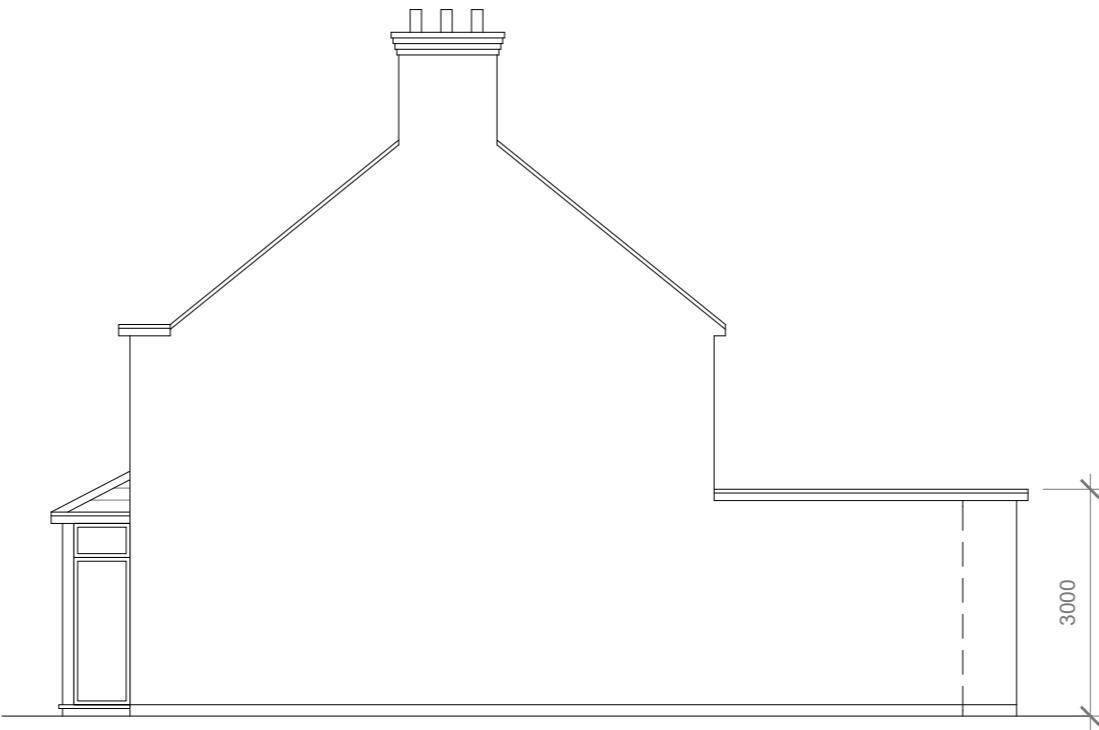

Proposed Side Elevation
Scale 1:100

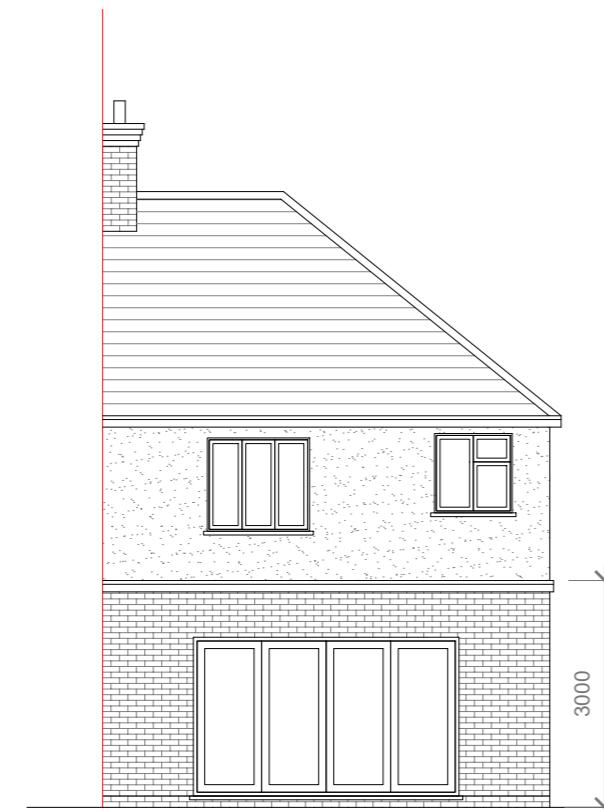

Proposed Rear Elevation
Scale 1:100



Proposed Side Elevation
Scale 1:100

GENERAL NOTES:

1. ALL DIMENSIONS ARE IN MILLIMETER.
2. VERIFY ALL DIMENSIONS AND CONDITIONS BEFORE BUILDING OR STARTING CONSTRUCTION. NOTIFY THE DESIGNER IMMEDIATELY OF ANY DISCREPANCY OR VARIATION.
3. ALL WORK TO COMPLY WITH CURRENT BUILDING REGULATIONS AND CODES OF PRACTICE

Title:

Proposed Elevations

Site Address
9 Cerne Close,
Hayes.
UB4 0PR

Scale: 1:100 @A3
Date: 18/09/2024
Drawing No.: 2024/156 -04
Drawn By: RO

Revision Date:
e:mail - faluckpatel@yahoo.com
(M) +44 (0) 7871 466 254

