



**Existing Ground Floor Plan**

Scale 1:100

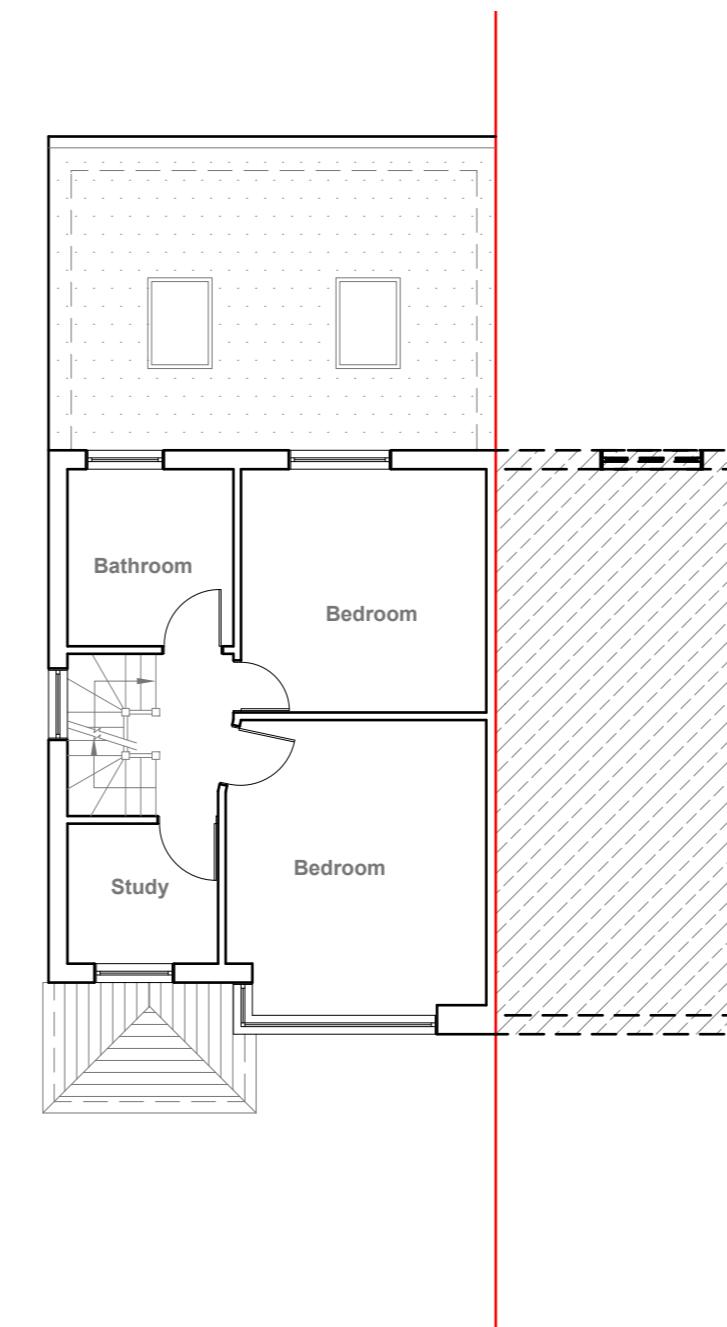


**Existing First Floor Plan**

Scale 1:100

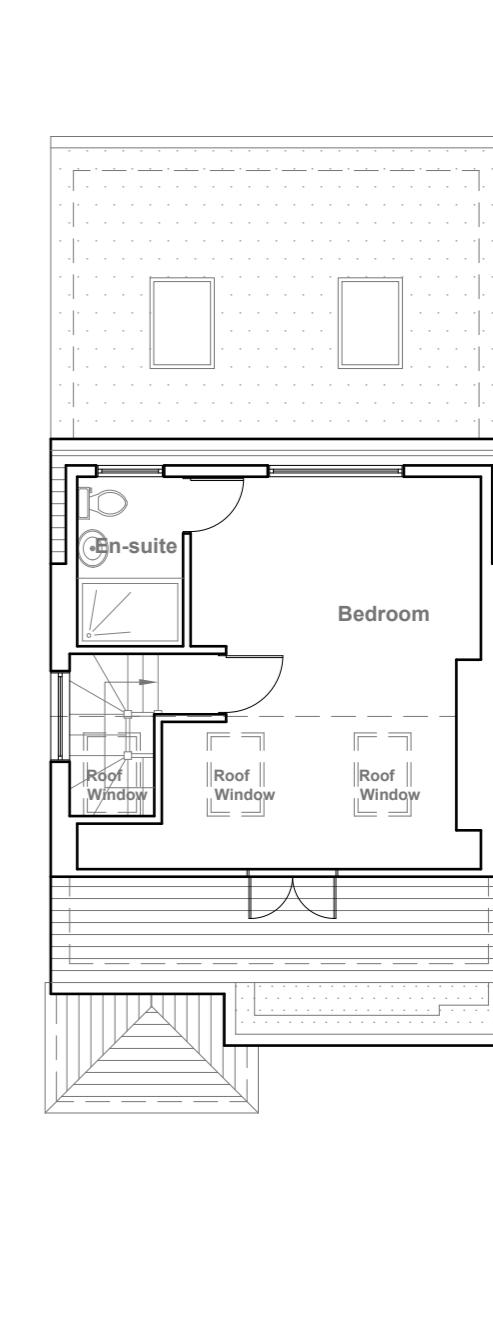

**Existing Loft Floor Plan**

Scale 1:100

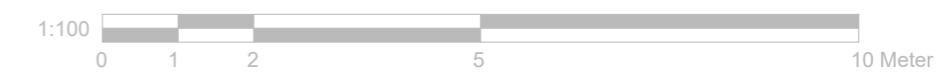

GENERAL NOTES:  
1. ALL DIMENSIONS ARE IN MILLIMETER.  
2. VERIFY ALL DIMENSIONS AND CONDITIONS BEFORE BUILDING OR  
STARTING CONSTRUCTION. NOTIFY THE DESIGNER IMMEDIATELY OF ANY  
DISCREPANCY OR VARIATION.  
3. ALL WORK TO COMPLY WITH CURRENT BUILDING REGULATIONS  
AND CODES OF PRACTICE

Title:


## Existing Floor Plans

Site Address	Scale: 1:100 @A3	Revision Date:
9 Cerne Close, Hayes. UB4 0PR	Date: 18/12/2024	
	Drawing No.: 2024/156 -01HH	
	Drawn By: RO	e:mail - faluckpatel@yahoo.com (M) +44 (0) 7871 466 254




**Existing Front Elevation**

Scale 1:100

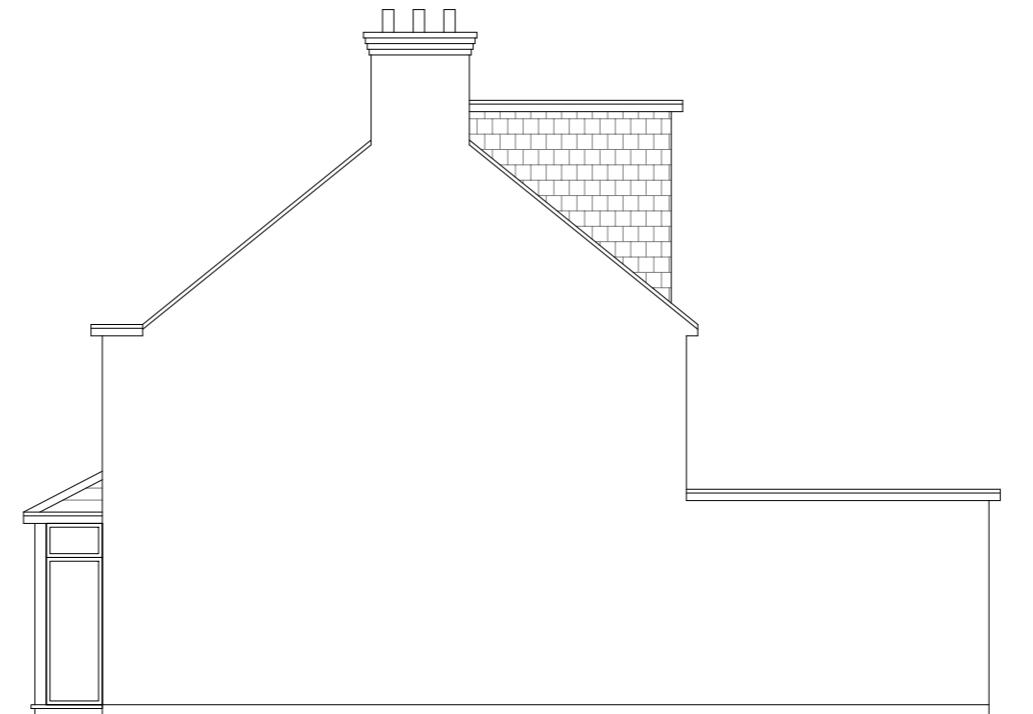

**Existing Side Elevation**

Scale 1:100

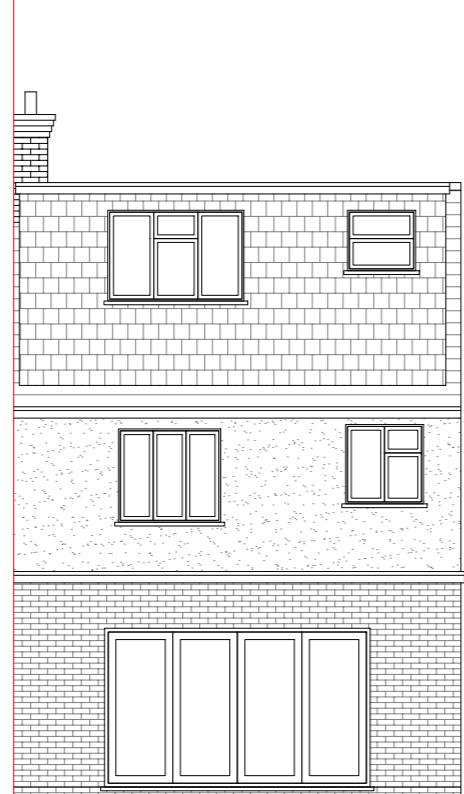

**Existing Rear Elevation**

Scale 1:100



**Existing Side Elevation**

Scale 1:100

**GENERAL NOTES:**

1. ALL DIMENSIONS ARE IN MILLIMETER.
2. VERIFY ALL DIMENSIONS AND CONDITIONS BEFORE BUILDING OR STARTING CONSTRUCTION. NOTIFY THE DESIGNER IMMEDIATELY OF ANY DISCREPANCY OR VARIATION.
3. ALL WORK TO COMPLY WITH CURRENT BUILDING REGULATIONS AND CODES OF PRACTICE

**Title:**

## Existing Elevations

**Site Address**

9 Cerne Close,  
Hayes.  
UB4 0PR

**Scale: 1:100 @A3**

Date: 18/12/2024  
Drawing No.: 2024/156 -02HH


**Revision Date:**

Drawn By:  
RO

e:mail -  
faluckpatel@yahoo.com  
(M) +44 (0) 7871 466 254

10 Meter  
5  
2  
1  
0

**Faluck Patel**

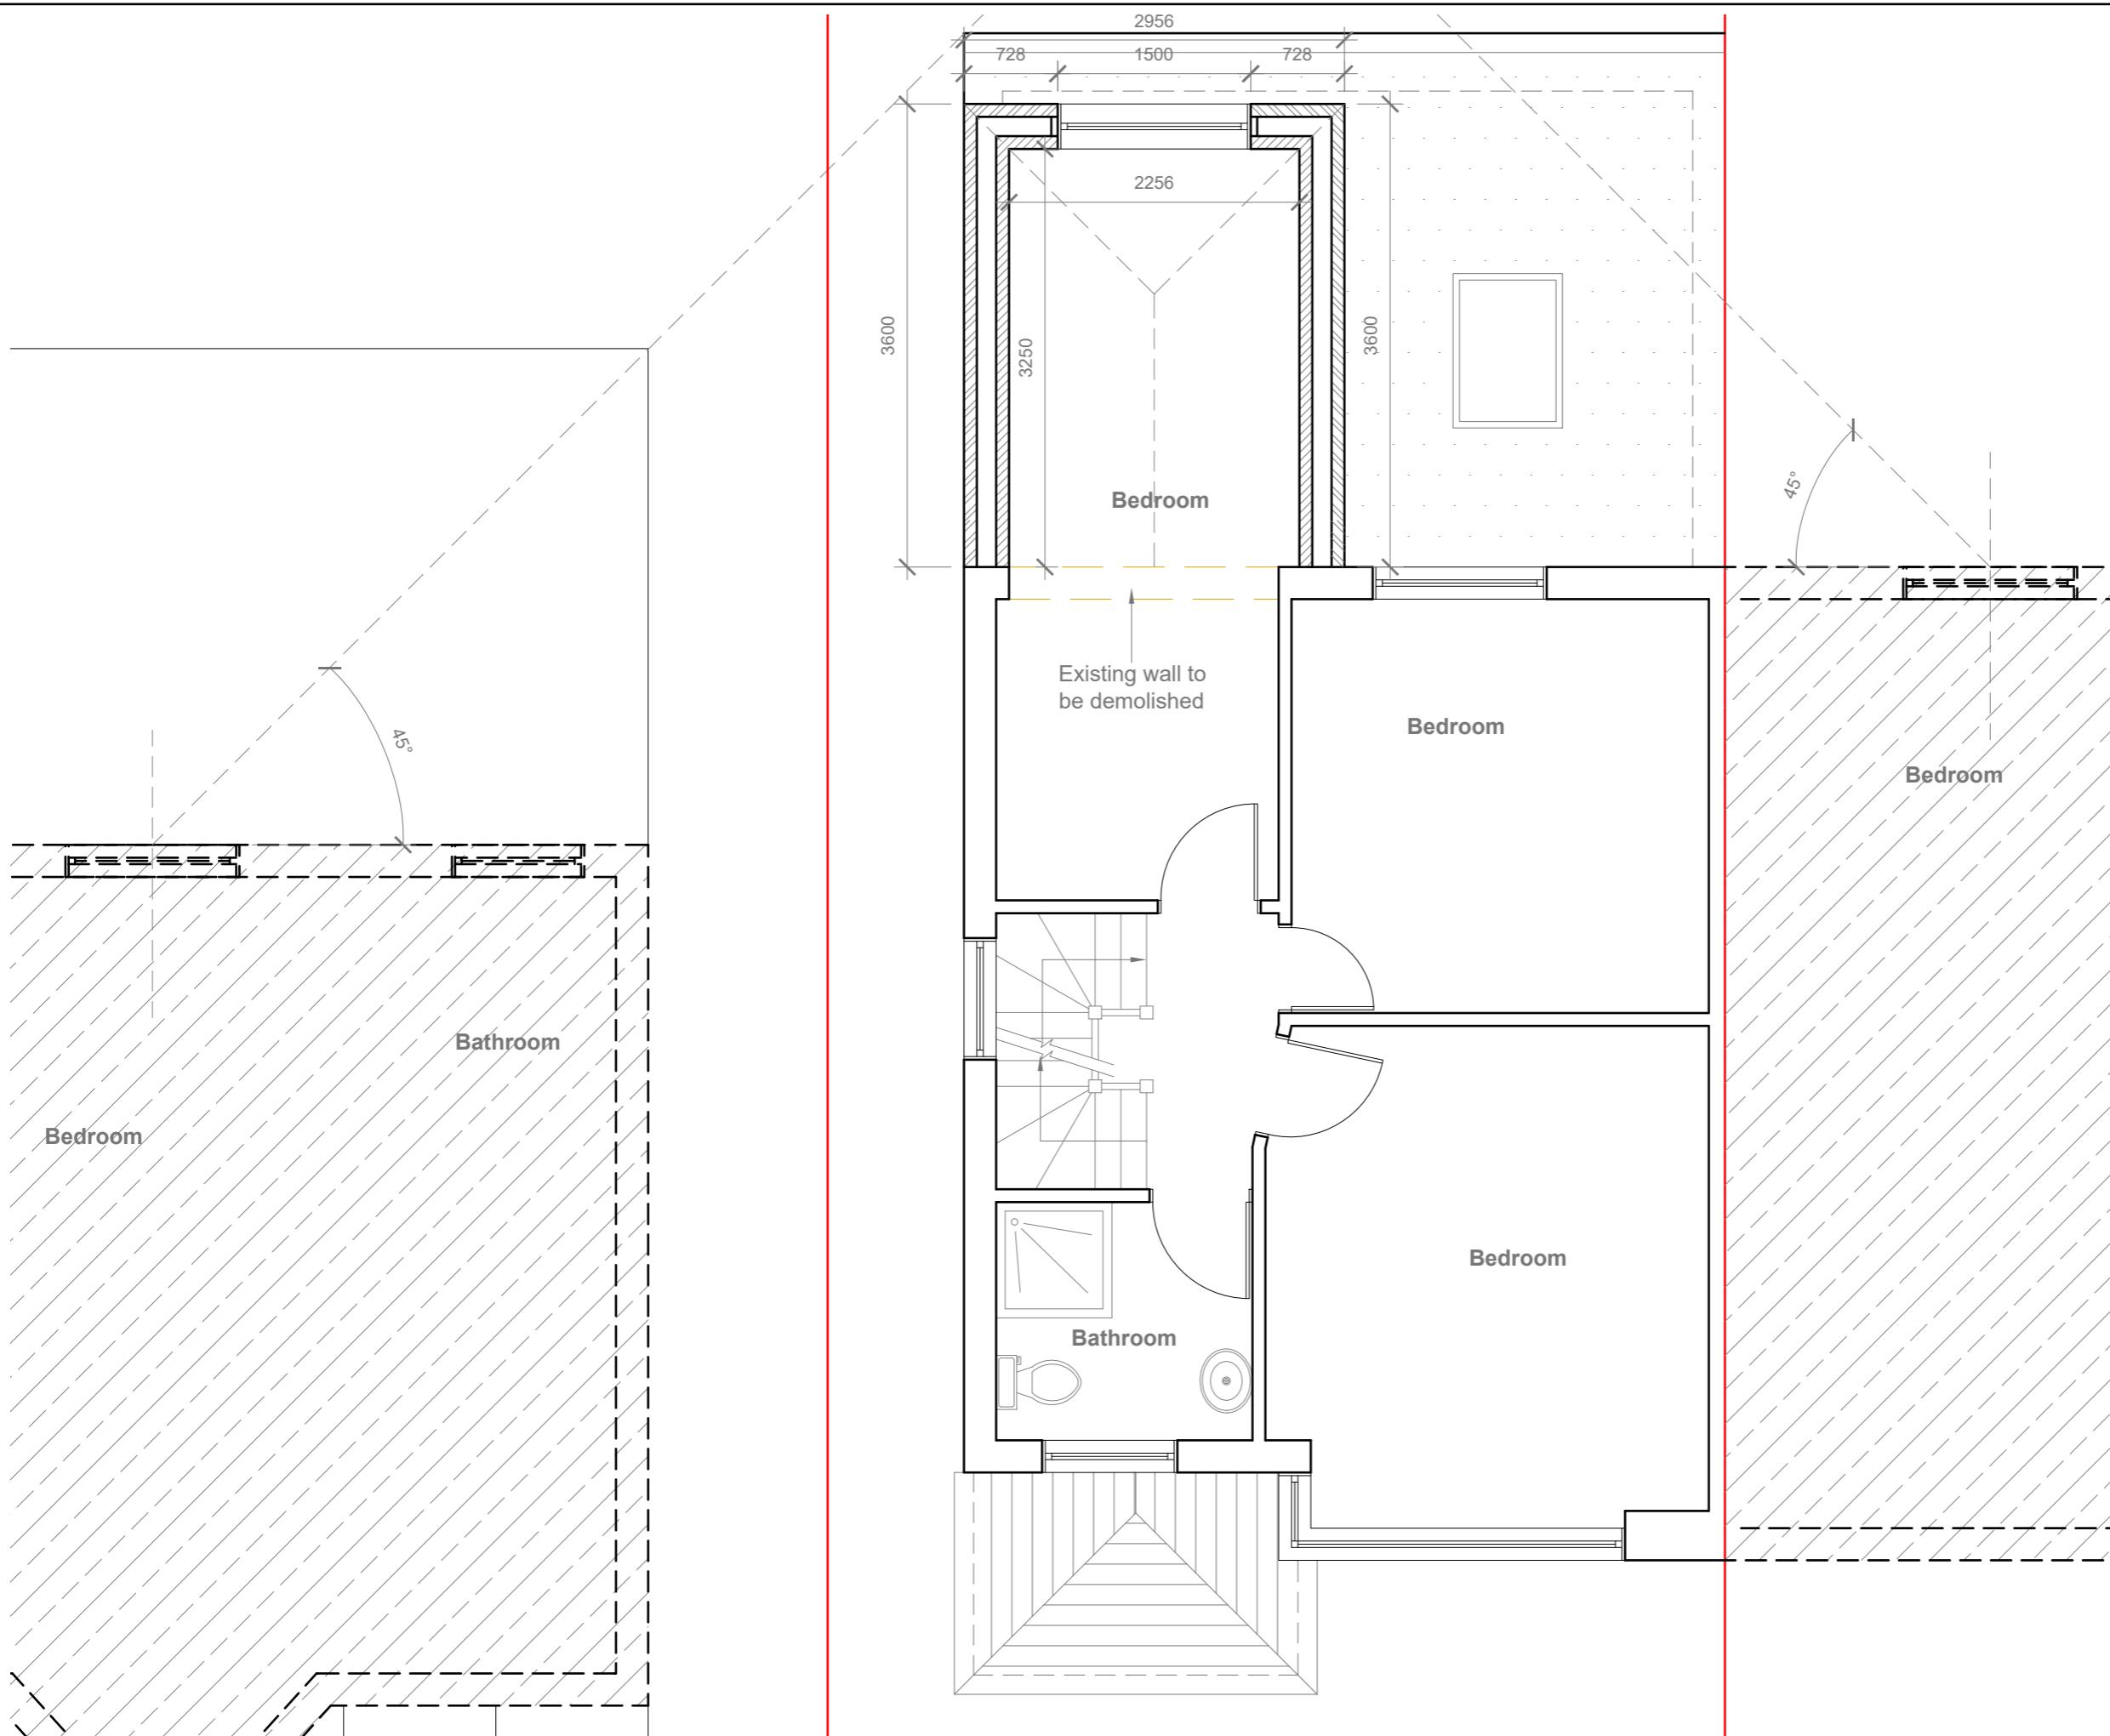

**GENERAL NOTES:**

1. ALL DIMENSIONS ARE IN MILLIMETER.
2. VERIFY ALL DIMENSIONS AND CONDITIONS BEFORE BUILDING OR STARTING CONSTRUCTION. NOTIFY THE DESIGNER IMMEDIATELY OF ANY DISCREPANCY OR VARIATION.
3. ALL WORK TO COMPLY WITH CURRENT BUILDING REGULATIONS AND CODES OF PRACTICE

Title:


# Proposed First Floor Plan

Site Address	Scale: 1:50 @A3
9 Cerne Close, Hayes. UB4 0PR	Date: 18/12/2024
	Drawing No.: 2024/156 -03HH
	Drawn By: RO
Revision Date:	
e:mail - faluckpatel@yahoo.com (M) +44 (0) 7871 466 254	<b>Faluck Patel</b>

# Faluck Patel



**Proposed Front Elevation**  
Scale 1:100

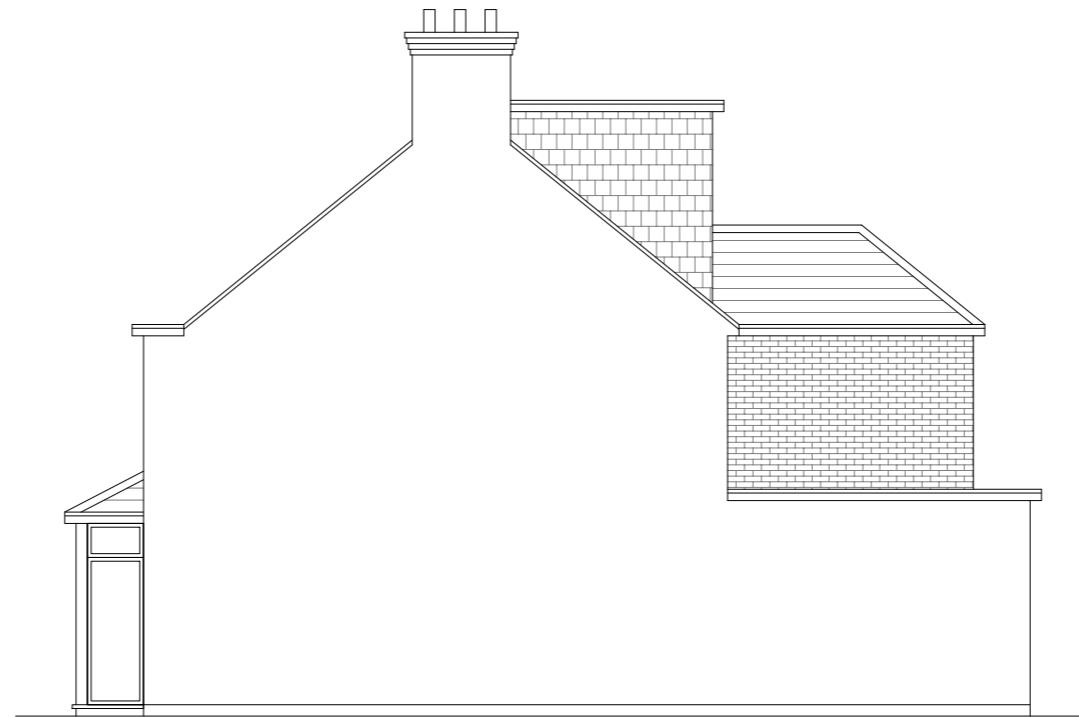

**Proposed Side Elevation**  
Scale 1:100



**Proposed Rear Elevation**  
Scale 1:100



**Proposed Side Elevation**  
Scale 1:100

GENERAL NOTES:  
 1. ALL DIMENSIONS ARE IN MILLIMETER.  
 2. VERIFY ALL DIMENSIONS AND CONDITIONS BEFORE BUILDING OR STARTING CONSTRUCTION. NOTIFY THE DESIGNER IMMEDIATELY OF ANY DISCREPANCY OR VARIATION.  
 3. ALL WORK TO COMPLY WITH CURRENT BUILDING REGULATIONS AND CODES OF PRACTICE

Title:

## Proposed Elevations

Site Address  
9 Cerne Close,  
Hayes.  
UB4 0PR

Scale: 1:100 @A3  
Date: 18/12/2024  
Drawing No.: 2024/156 -04HH  
Drawn By: RO

Revision Date:  
\_\_\_\_\_  
\_\_\_\_\_  
\_\_\_\_\_  
e:mail - faluckpatel@yahoo.com  
(M) +44 (0) 7871 466 254

10 Meter  
5  
2  
1  
0  
1:100

**Faluck Patel**