
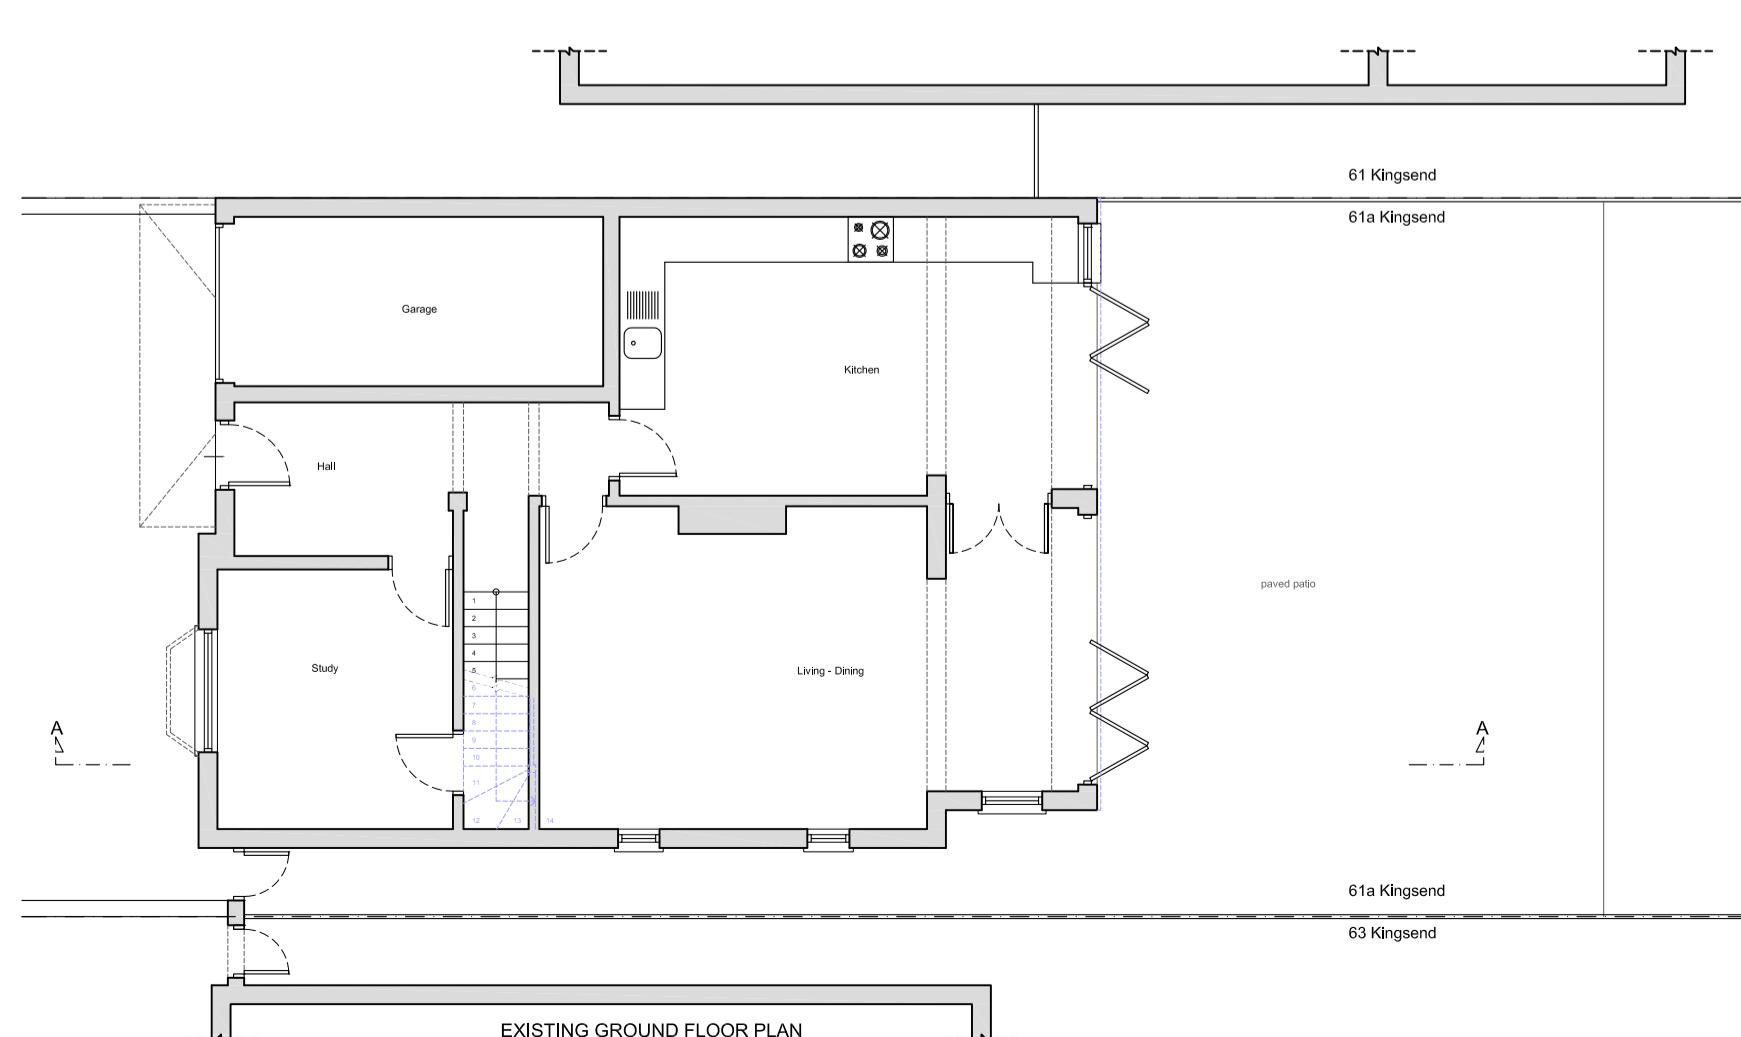
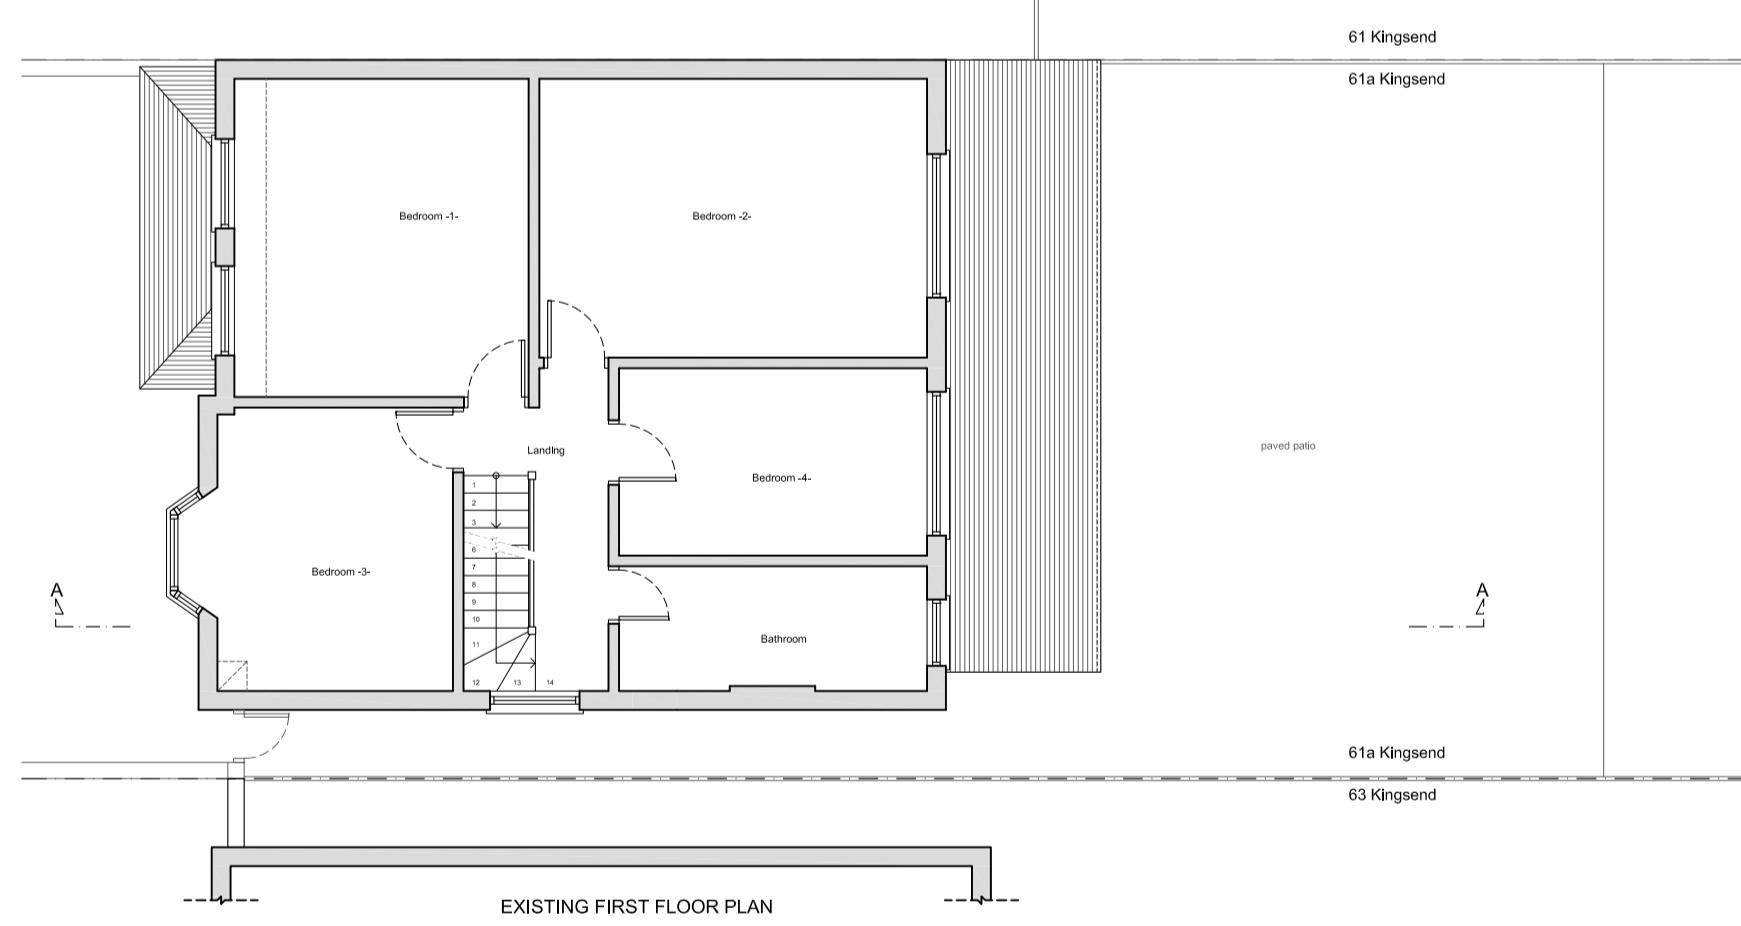
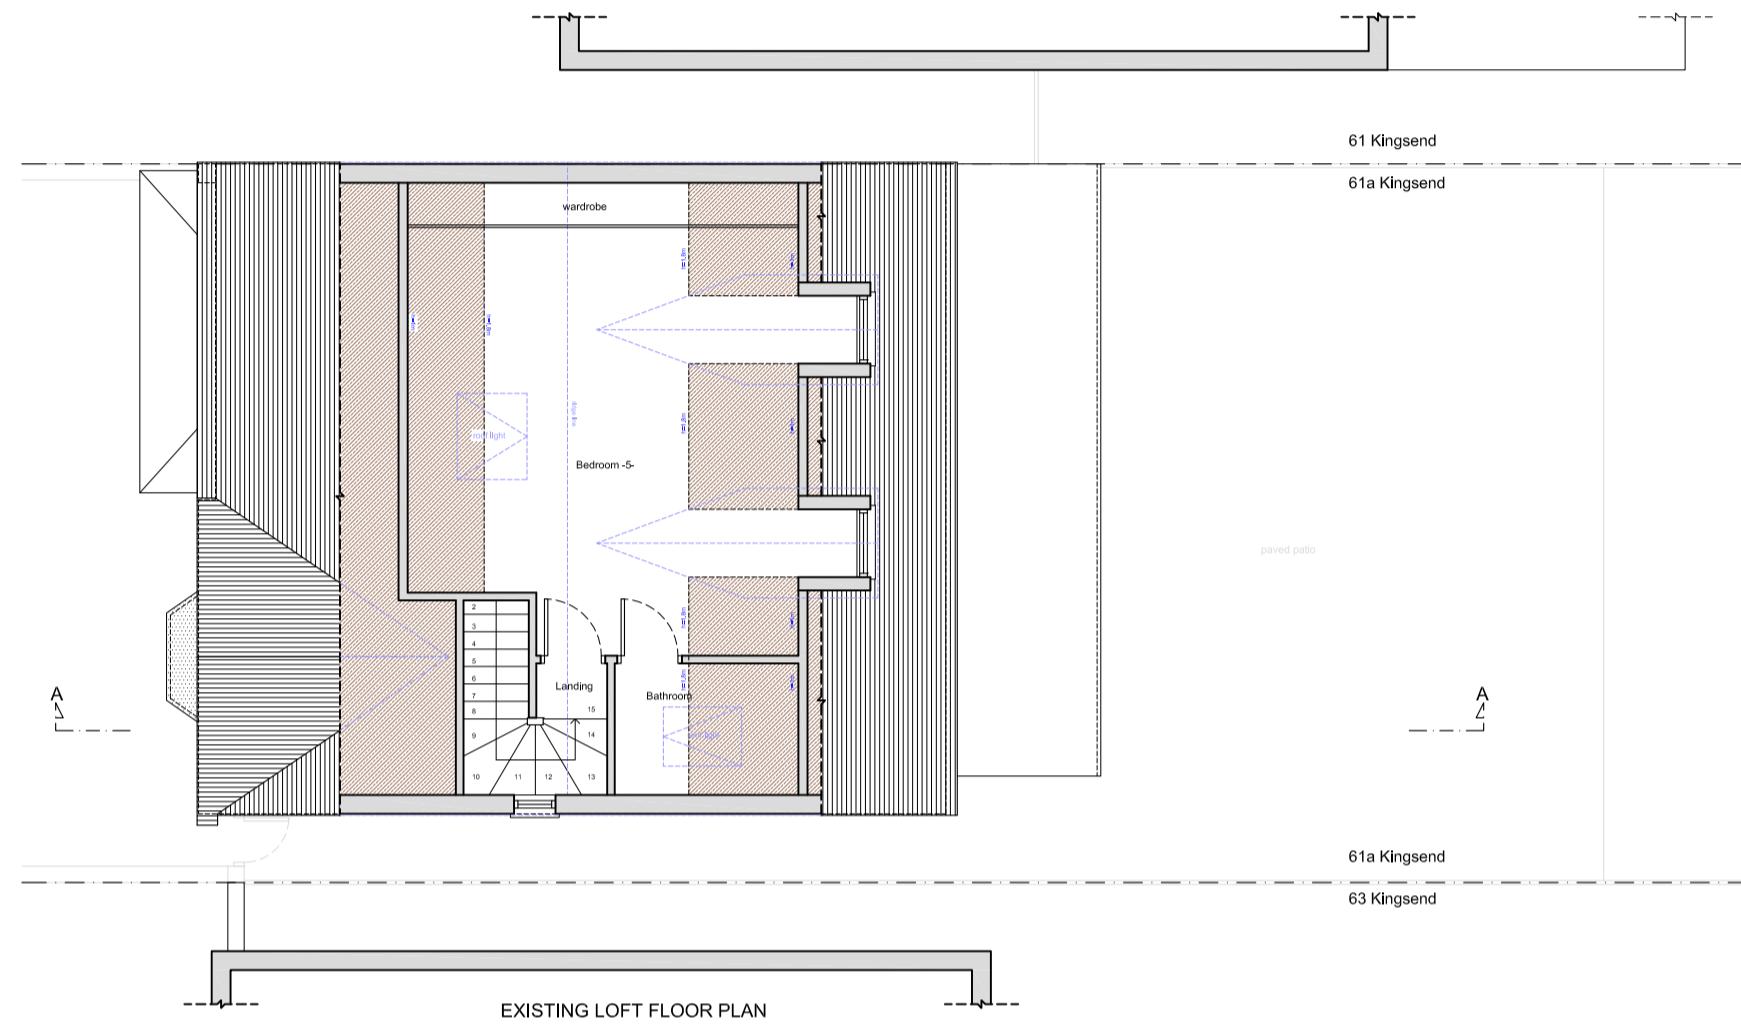


Existing Floor Plans _ scale 1:100 @ A2

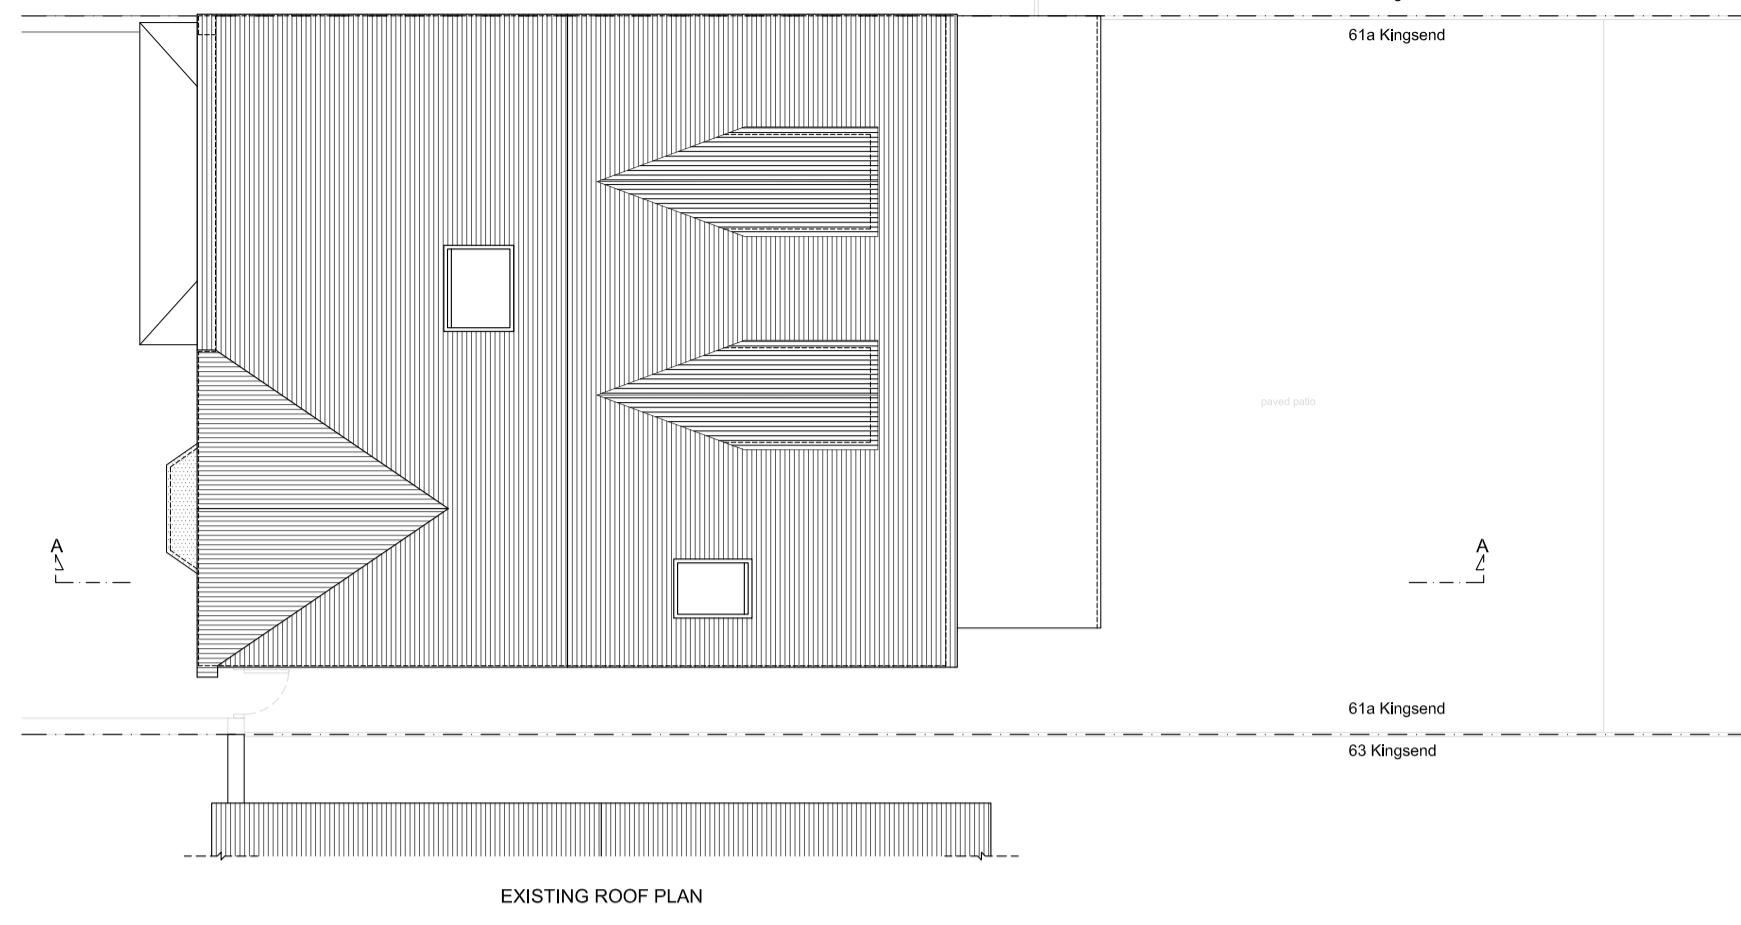

Copyright © Studio136 Ltd

This drawing which is the property of Studio 136 Ltd is the subject of Intellectual Property Rights including copyright and design right and shall not be reproduced, copied, loaned or submitted to any other party without the written consent of Studio 136 Ltd.

Any discrepancies to be reported to Studio 136 Ltd prior to setting out or ordering of any materials.

Notes:

- All new materials to match existing.
- All new side windows to be obscure-glazed and fixed shut up to 1.7m above internal floor level.
- New casement window sizes to be confirmed with client on site.
- Plans may change after Contract is Signed subject to Final Design and Specific Structural Engineer Specifications.
- The Contractor should check all dimensions on site prior to ordering materials or fitting any steel beams/timber joists.
- Exact position and size/height of all chimney stacks/breasts to be confirmed on site prior to ordering materials. In case the proposed structure is affected, the Contractor should report back to the Engineer or Architect.

General Notes on Layout and Furniture:
Please note furniture, beds, kitchens and cupboards shown are for illustration purposes only.

| KEYS | |
|------|--------------------|
| | Head height < 1.8m |
| | demolition |
| | New Cavity Wall |
| | Proposed |
| | Existing |

0 1m 2m 3m 4m 5m

Scale Bar @1:100

0 1m 2m 3m

Scale Bar @1:50

studio
136 **architects**
6 The Broadway, Wembley, Middlesex, HA9 8JT
Tel/Fax: 020 8907 7131 e-mail: info@studio136.co.uk

Project
SINGLE STOREY REAR EXTENSION AT
61a KINGSEND
RUISLIP
MIDDLESEX
HA4 7DD

Client
George Kalou & Christina Patsa
61a KINGSEND
RUISLIP
MIDDLESEX
HA4 7DD

Drawing Title
EXISTING FLOOR PLANS

| | | | |
|--------------------|------------|--------------|-----------------|
| Scale 1:100@A2 | Drawn - | Checked - | Authorised - |
| 16th February 2023 | | | |

| | |
|--|----------|
| Drawing Number ST_23_61aKINGSEND_ext_01 | Rev B |
|--|----------|

Existing Front & Side Elevation -A- scale 1:100 @ A2



EXISTING FRONT ELEVATION




EXISTING SIDE ELEVATION -A-

Existing Rear & Side Elevation -B- scale 1:100 @ A2



EXISTING REAR ELEVATION

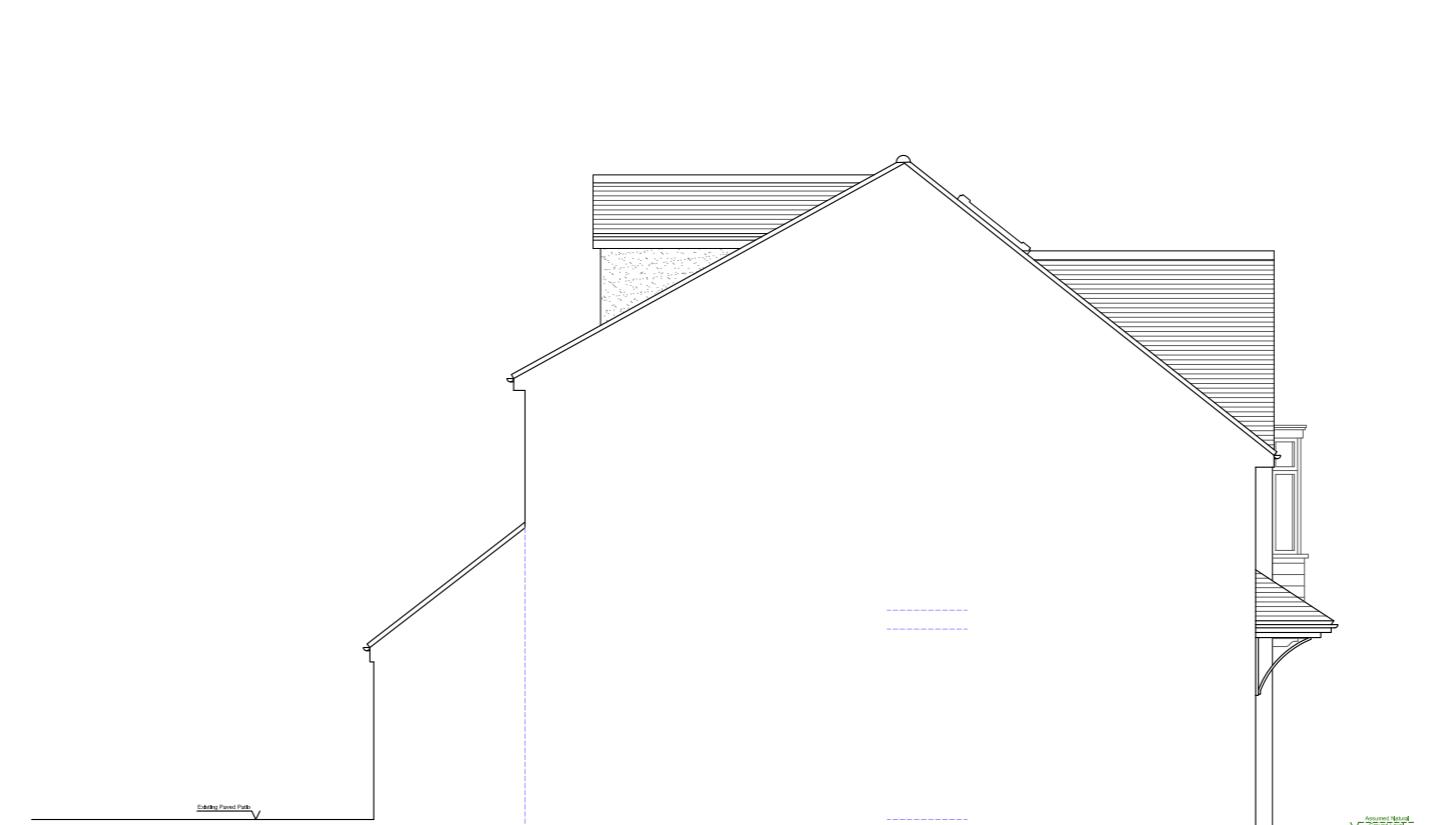

EXISTING SIDE ELEVATION -B-

Copyright © Studio136 Ltd

This drawing which is the property of Studio 136 Ltd is the subject of Intellectual Property Rights including copyright and design right and shall not be reproduced, copied, loaned or submitted to any other party without the written consent of Studio 136 Ltd.

Any discrepancies to be reported to Studio 136 Ltd prior to setting out or ordering of any materials.

Notes:

All new materials to match existing.

All new side windows to be obscure-glazed and fixed shut up to 1.7m above internal floor level.

New casement window sizes to be confirmed with client on site.

Plans may change after Contract is Signed subject to Final Design and Specific Structural Engineer Specifications.

The Contractor should check all dimensions on site prior to ordering materials or fitting any steel beams/timber joists.

Exact position and size/height of all chimney stacks/breasts to be confirmed on site prior to ordering materials. In case the proposed structure is affected, the Contractor should report back to the Engineer or Architect.

General Notes on Layout and Furniture:

Please note furniture, beds, kitchens and cupboard shown are for illustration purposes only.

| KEYS | |
|------|--------------------|
| | Head height < 1.8m |
| | demolition |
| | New Cavity Wall |
| | Proposed |
| | Existing |

0 1m 2m 3m 4m 5m

Scale Bar @1:100

0 1m 2m 3m

Scale Bar @1:50



SINGLE STOREY REAR EXTENSION AT
61a KINGSEND
RUISLIP
MIDDLESEX
HA4 7DD

Client

George Kailou & Christina Patsia
61a KINGSEND
RUISLIP
MIDDLESEX
HA4 7DD

Drawing Title





EXISTING ELEVATIONS

| Scale | Drawn | Checked | Authorised |
|----------|-------|---------|------------|
| 1:100@A2 | - | - | - |

16th February 2023

| Drawing Number | Rev |
|--------------------------|-----|
| ST_23_61aKINGSEND_ext_02 | B |

Proposed Floor Plans _ scale 1:100 @ A2

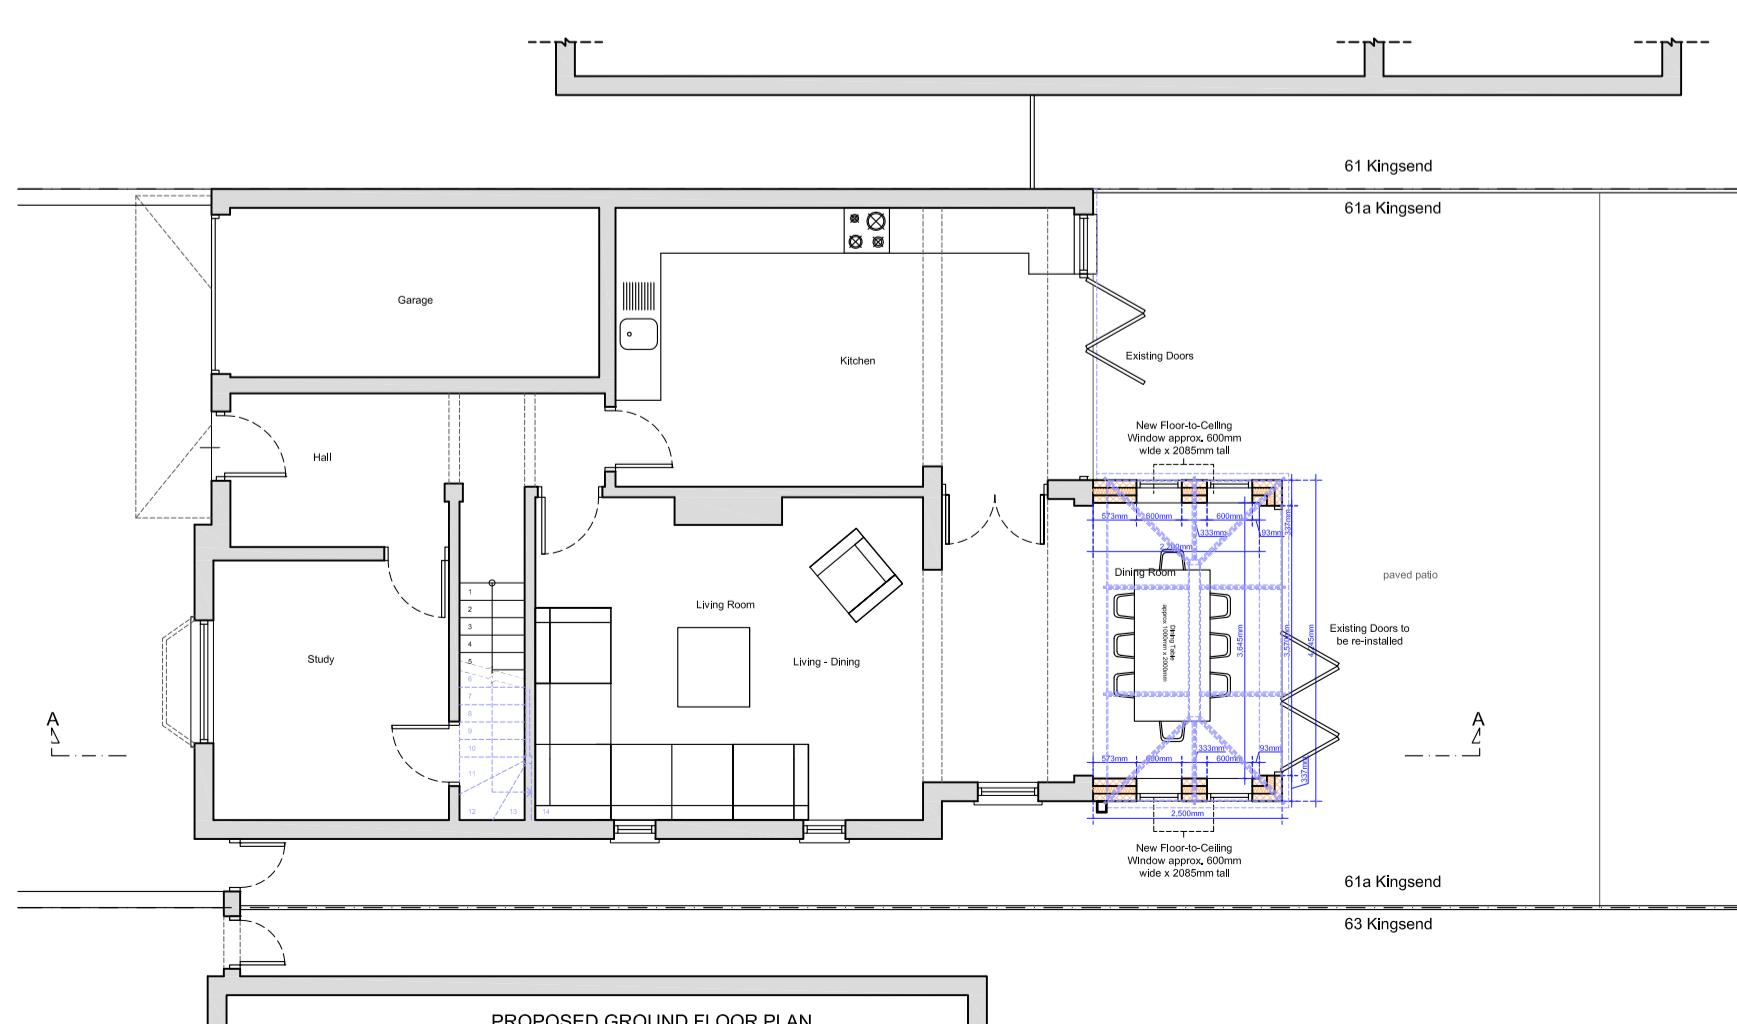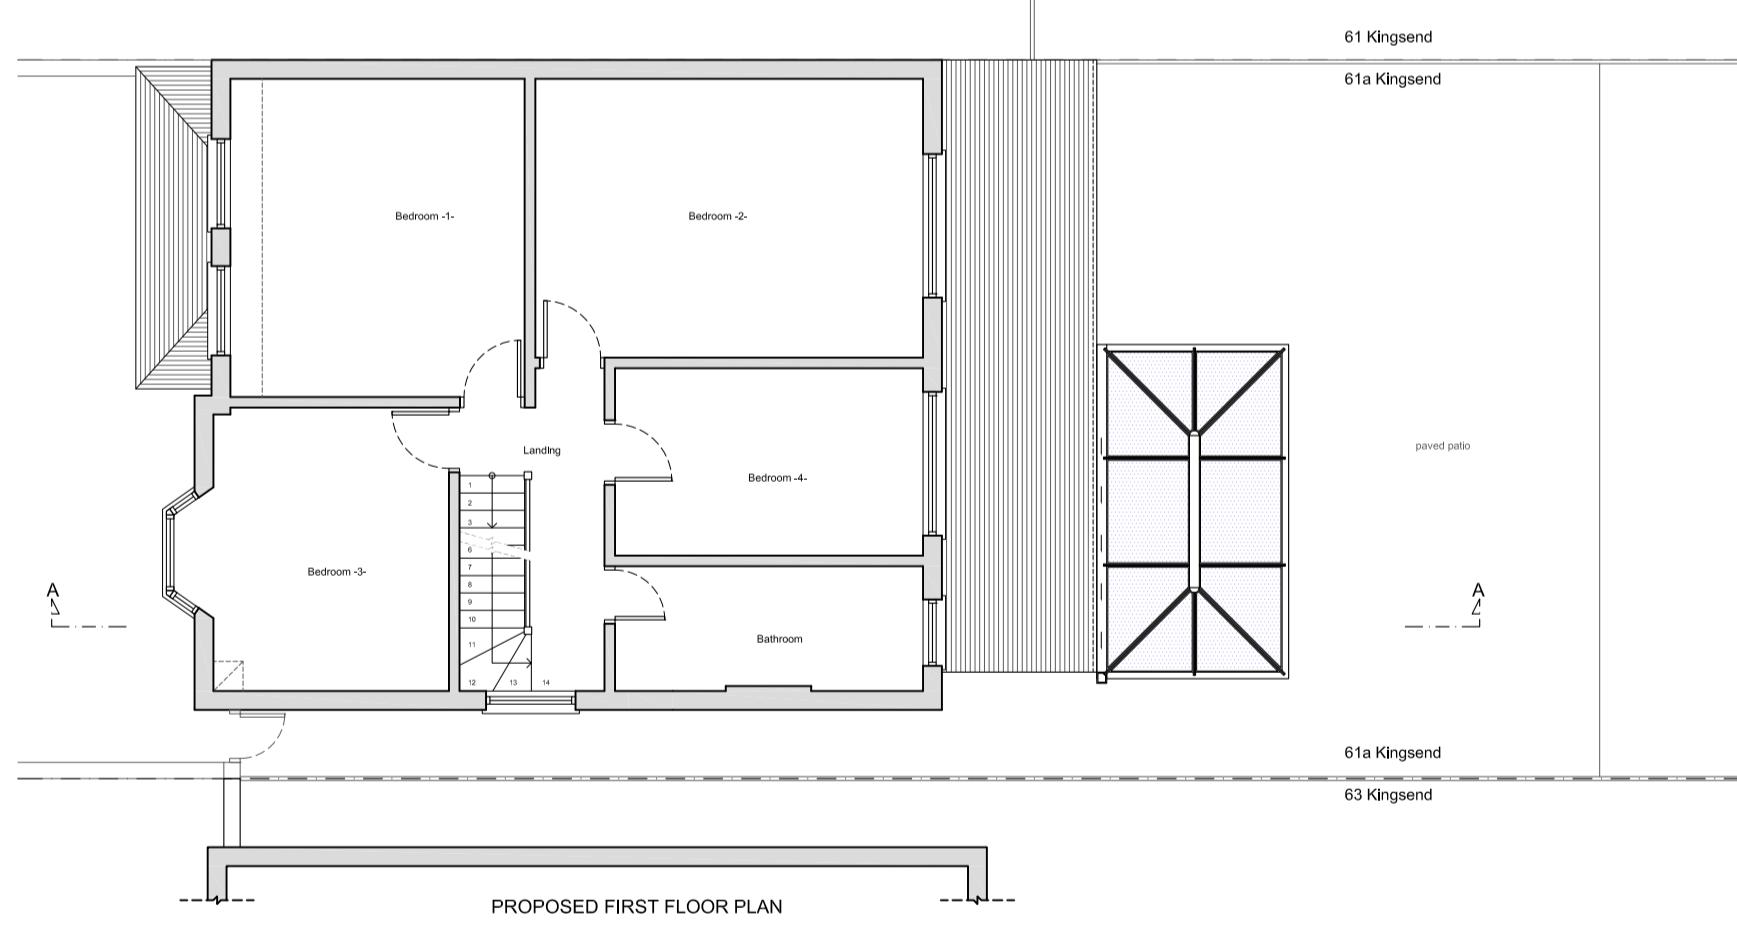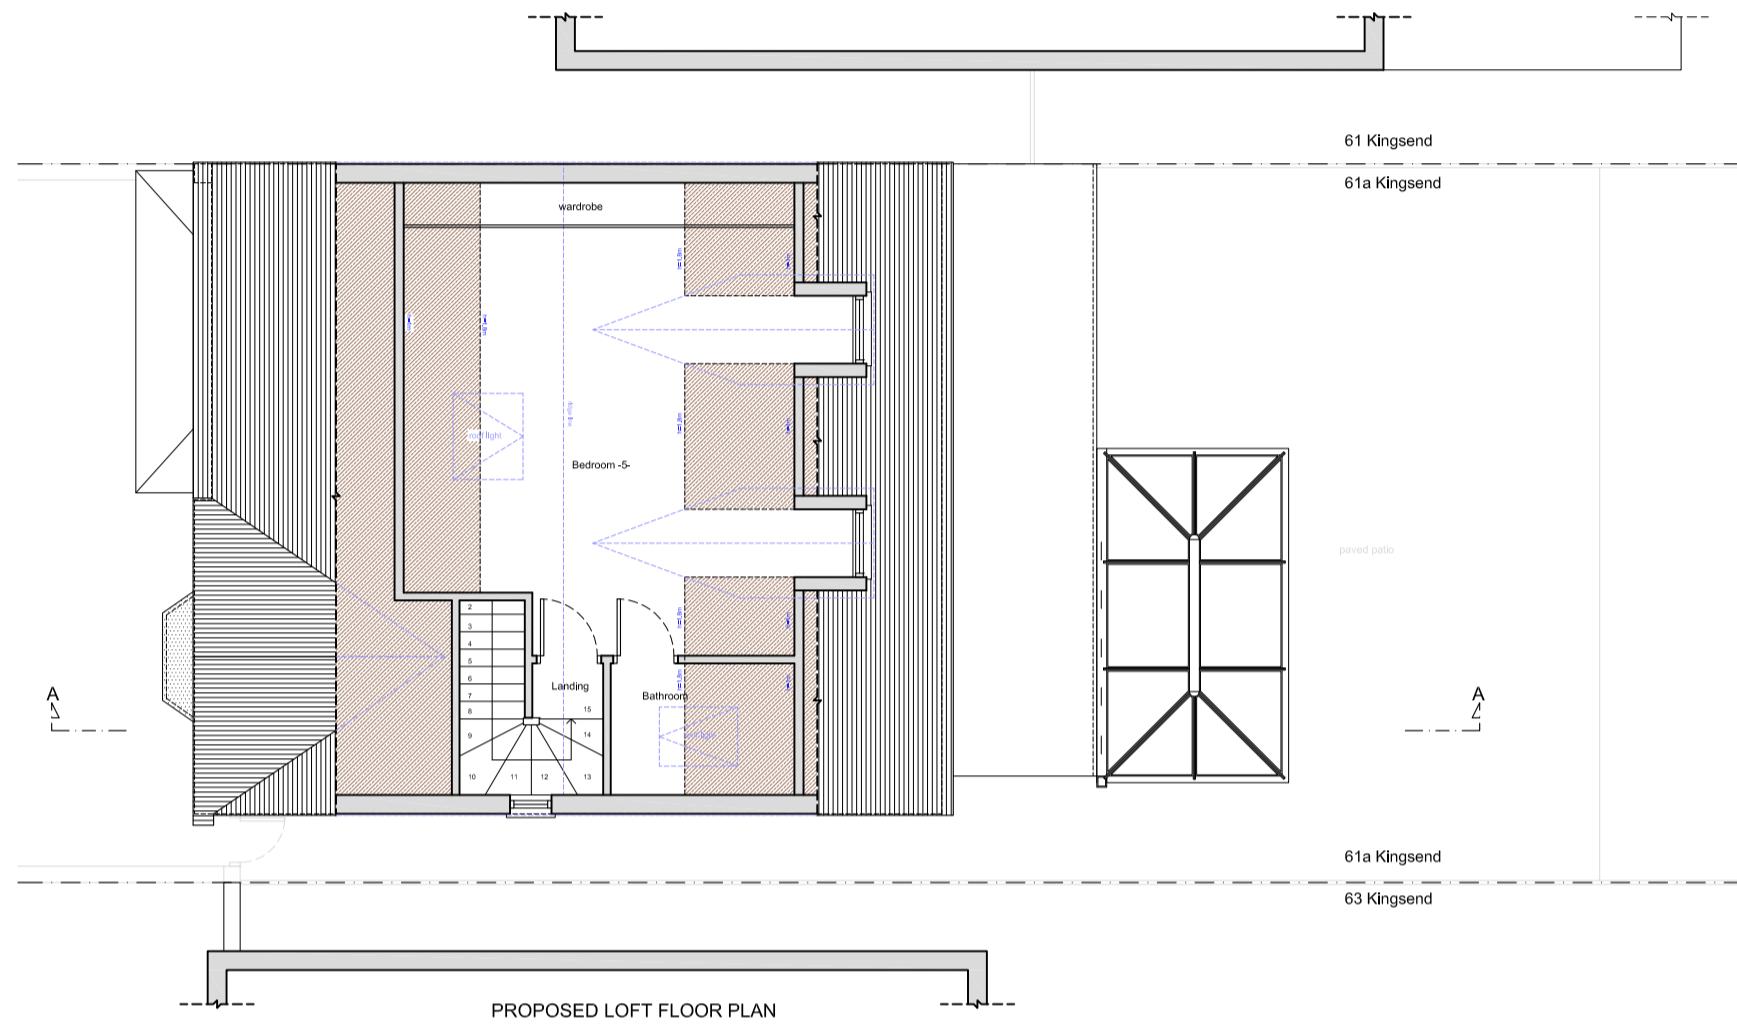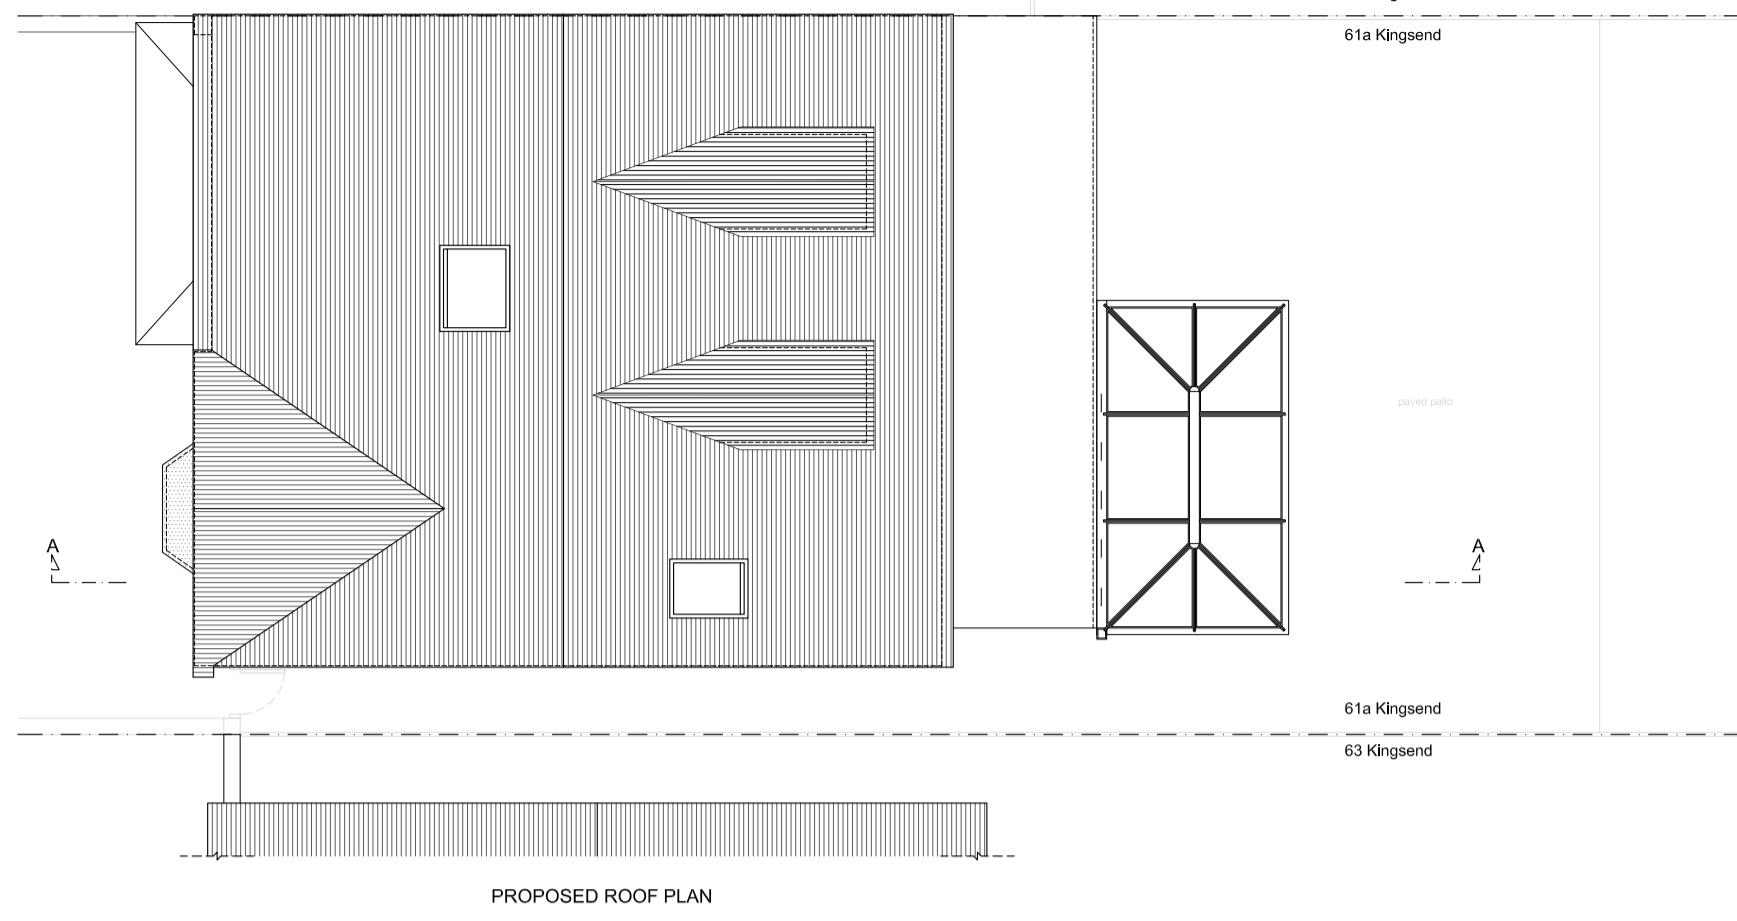

Copyright © Studio136 Ltd

This drawing which is the property of Studio 136 Ltd is the subject of Intellectual Property Rights including copyright and design right and shall not be reproduced, copied, loaned or submitted to any other party without the written consent of Studio 136 Ltd.

Any discrepancies to be reported to Studio 136 Ltd prior to setting out or ordering of any materials.

Notes:

- All new materials to match existing.
- All new side windows to be obscure-glazed and fixed shut up to 1.7m above internal floor level.
- New casement window sizes to be confirmed with client on site.
- Plans may change after Contract is Signed subject to Final Design and Specific Structural Engineer Specifications.
- The Contractor should check all dimensions on site prior to ordering materials or fitting any steel beams/timber joists.
- Exact position and size/height of all chimney stacks/breasts to be confirmed on site prior to ordering materials. In case the proposed structure is affected, the Contractor should report back to the Engineer or Architect.

General Notes on Layout and Furniture:
Please note furniture, beds, kitchens and cupboard shown are for illustration purposes only.

| KEYS | |
|------|--------------------|
| | Head height < 1.8m |
| | demolition |
| | New Cavity Wall |
| | Proposed |
| | Existing |

0 1m 2m 3m 4m 5m

Scale Bar @1:100

0 1m 2m 3m

Scale Bar @1:50

studio
136 **architects**
8 The Broadway, Wembley, Middlesex, HA9 8JT
Tel/Fax: 020 8907 7131 e-mail: info@studio136.co.uk

Project
SINGLE STOREY REAR EXTENSION AT
61a KINGSEND
RUISLIP
MIDDLESEX
HA4 7DD

Client
George Kalou & Christina Patsia
61a KINGSEND
RUISLIP
MIDDLESEX
HA4 7DD

Drawing Title
PROPOSED FLOOR PLANS

| | | | |
|--------------------|------------|--------------|-----------------|
| Scale 1:100@A2 | Drawn - | Checked - | Authorised - |
| 16th February 2023 | | | |

| | |
|--|----------|
| Drawing Number ST_23_61aKINGSEND_ext_03 | Rev B |
|--|----------|

Proposed Ground Floor Plan _ scale 1:50 @ A2

Copyright © Studio136 Ltd

This drawing which is the property of Studio 136 Ltd is the subject of Intellectual Property Rights including copyright and design right and shall not be reproduced, copied, loaned or submitted to any other party without the written consent of Studio 136 Ltd.

Any discrepancies to be reported to Studio 136 Ltd prior to setting out or ordering of any materials.

Notes:

All new materials to match existing.

All new side windows to be obscure-glazed and fixed shut up to 1.7m above internal floor level.


New casement window sizes to be confirmed with client on site.

Plans may change after Contract is Signed subject to Final Design and Specific Structural Engineer Specifications.


The Contractor should check all dimensions on site prior to ordering materials or fitting any steel beams/timber joists.

Exact position and size/height of all chimney stacks/breasts to be confirmed on site prior to ordering materials. In case the proposed structure is affected, the Contractor should report back to the Engineer or Architect.

General Notes on Layout and Furniture:
Please note furniture, beds, kitchens and cupboards shown are for illustration purposes only.

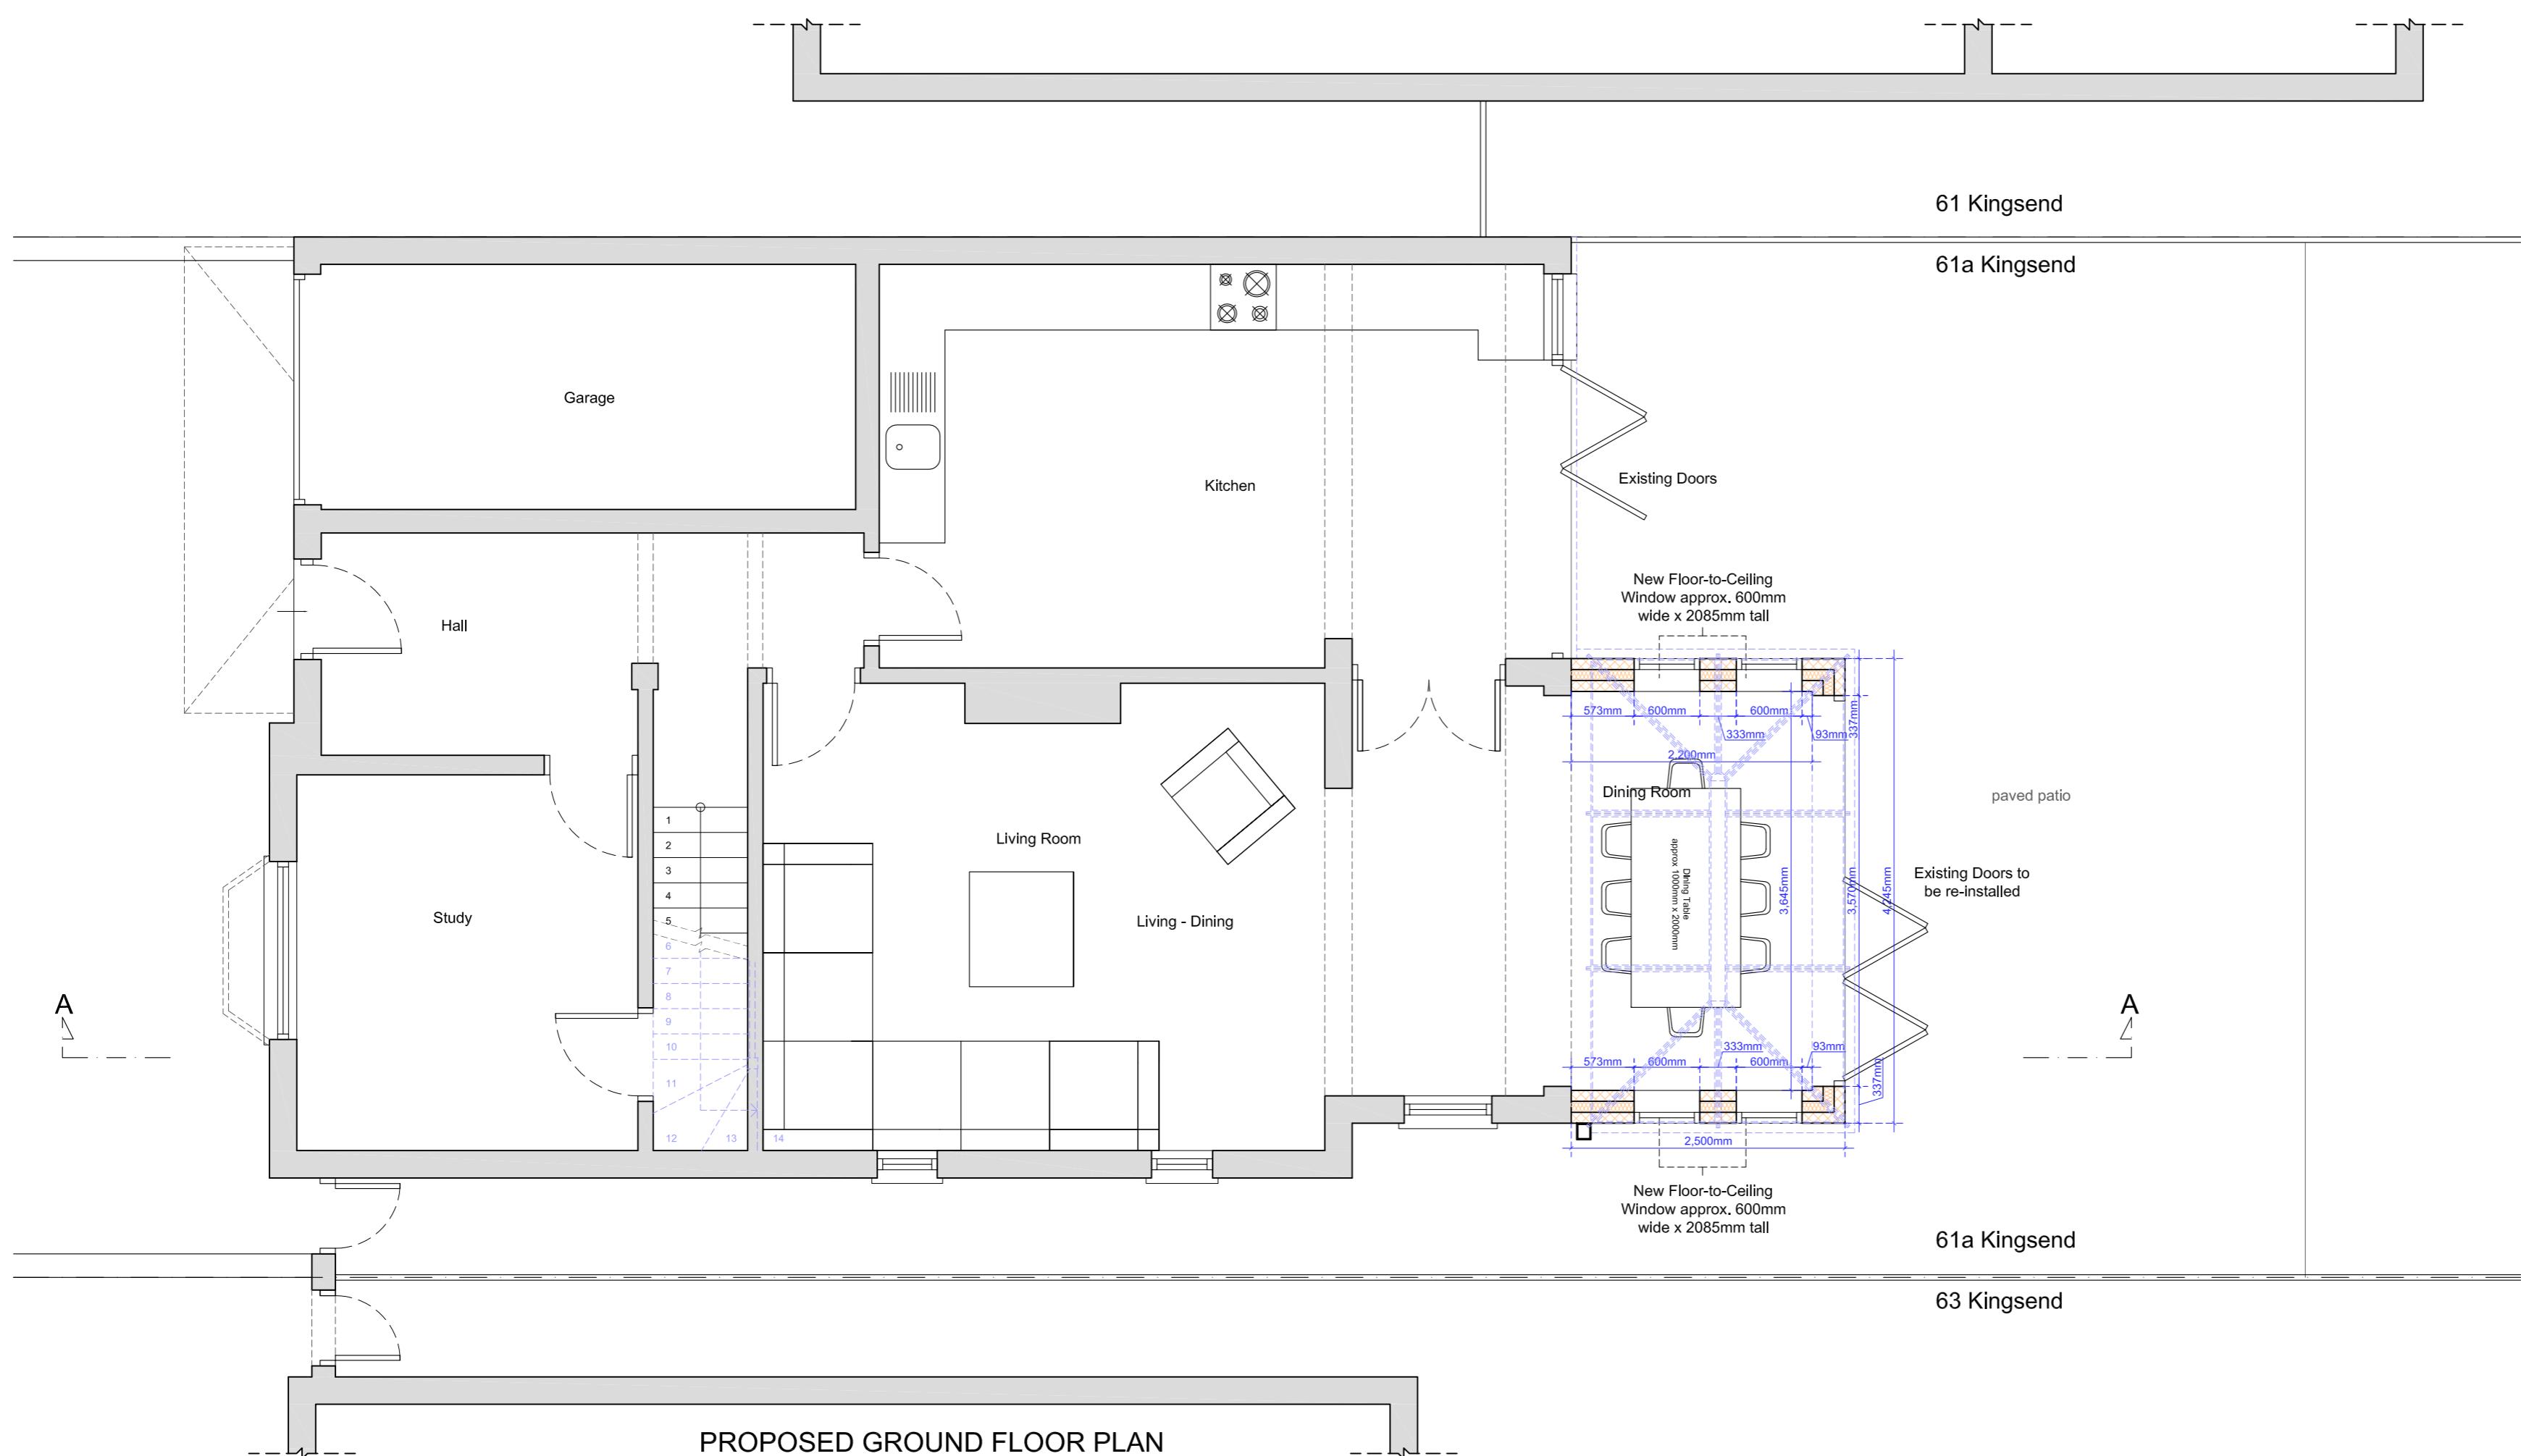

| KEYS | |
|------|--------------------|
| | Head height < 1.8m |
| | demolition |
| | New Cavity Wall |
| | Proposed |
| | Existing |

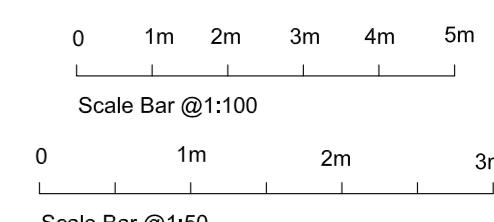

studio
136 **architects**
6 The Broadway, Wembley, Middlesex, HA9 8JT
Tel/Fax: 020 8907 7131 e-mail: info@studio136.co.uk

SINGLE STOREY REAR EXTENSION AT
61a KINGSEND
RUISLIP
MIDDLESEX
HA4 7DD

Client
George Kailou & Christina Patsia
61a KINGSEND
RUISLIP
MIDDLESEX
HA4 7DD

Drawing Title
PROPOSED GROUND FLOOR PLAN

| Scale | Drawn | Checked | Authorised |
|---------|-------|---------|------------|
| 1:50@A2 | - | - | - |

16th February 2023

Drawing Number
ST_23_61aKINGSEND_ext_04

Rev
B

