



Scale 1 : 100 @ A3


0 1 2 3 4 5 6 7 8 9 10m

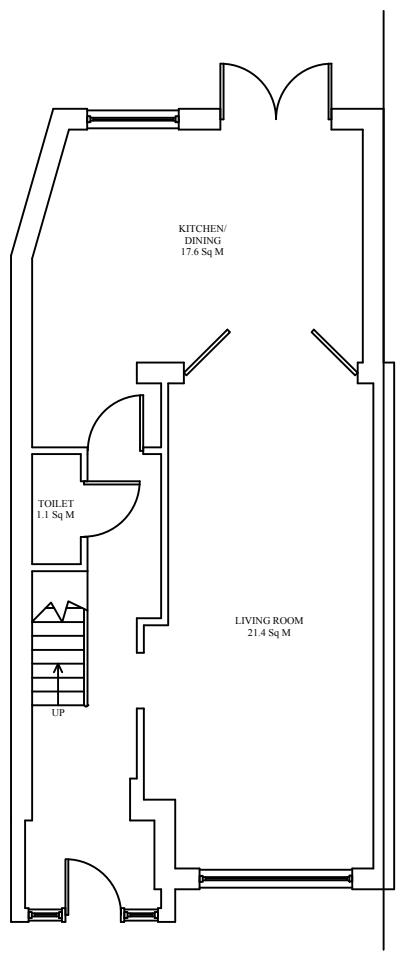


PROPOSED GROUND FLOOR
PLAN (same as existing)

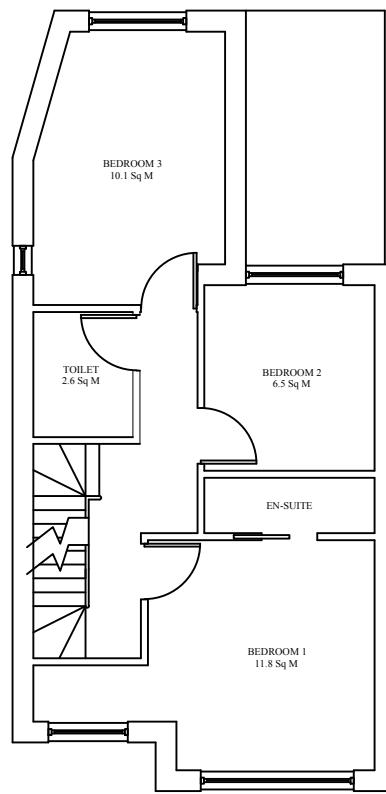

PROPOSED FIRST FLOOR
PLAN

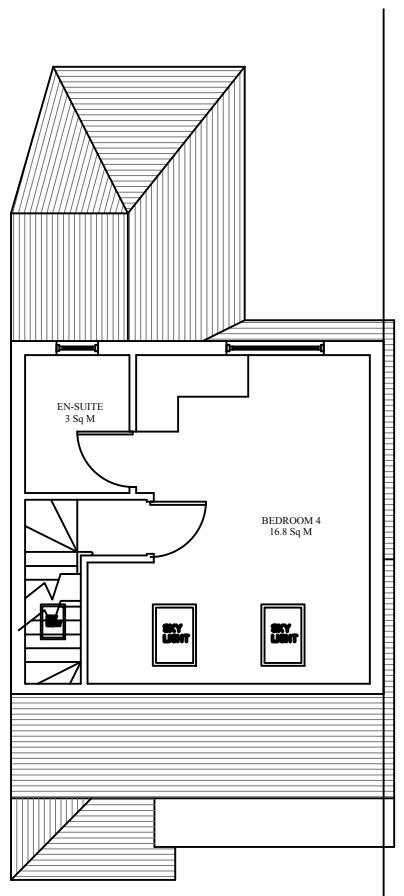

PROPOSED LOFT PLAN

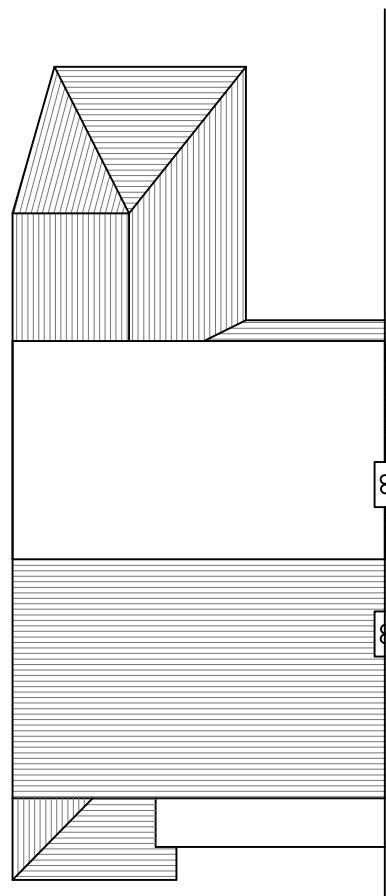

PROPOSED ROOF PLAN

Property Address

4 Seaton Road,
Hayes
UB3 1NS

Scale

1:100@ A3

Description

Proposed Plans

Drawing Number

0005-4SR

ARM Design & Build Ltd

Suit 210, Kingfisher House,
Restmor Way, Wallington,
England, SM6 7AH
Telephone: 07816587548