




NOTES:  
1. All dimensions are in mm unless noted otherwise.

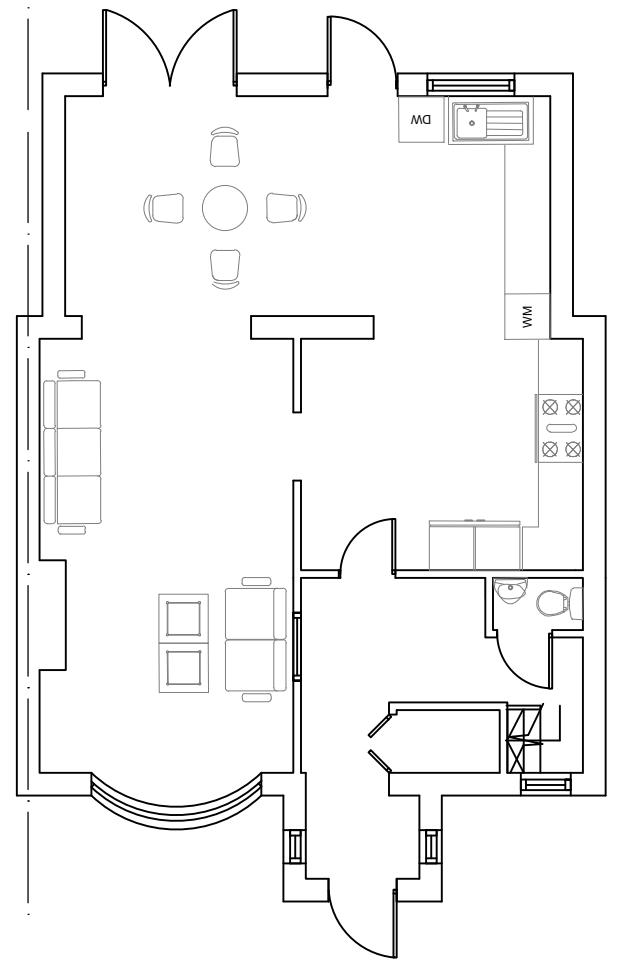

EXISTING GROUND FLOOR  
scale 1:100

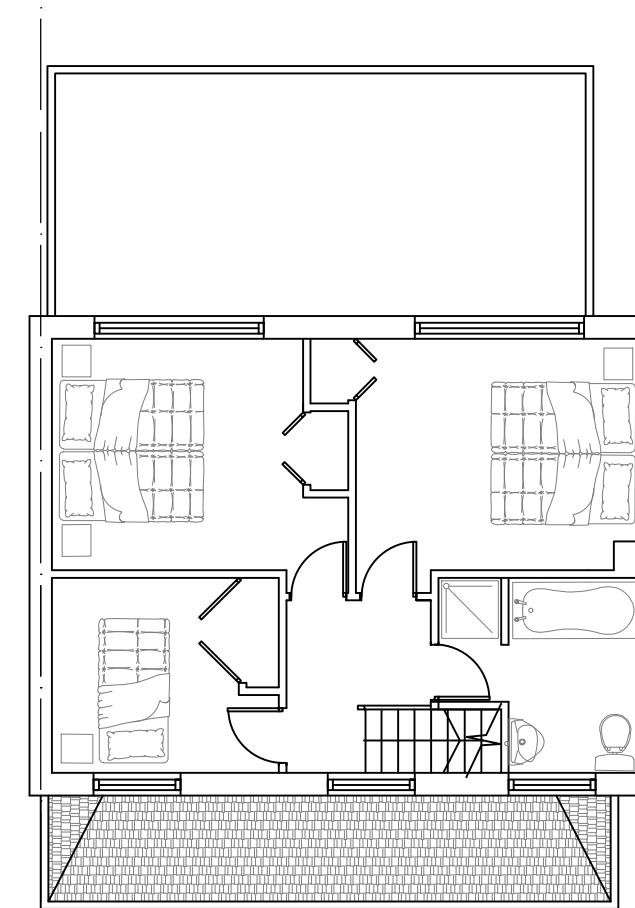

EXISTING FIRST FLOOR  
scale 1:100

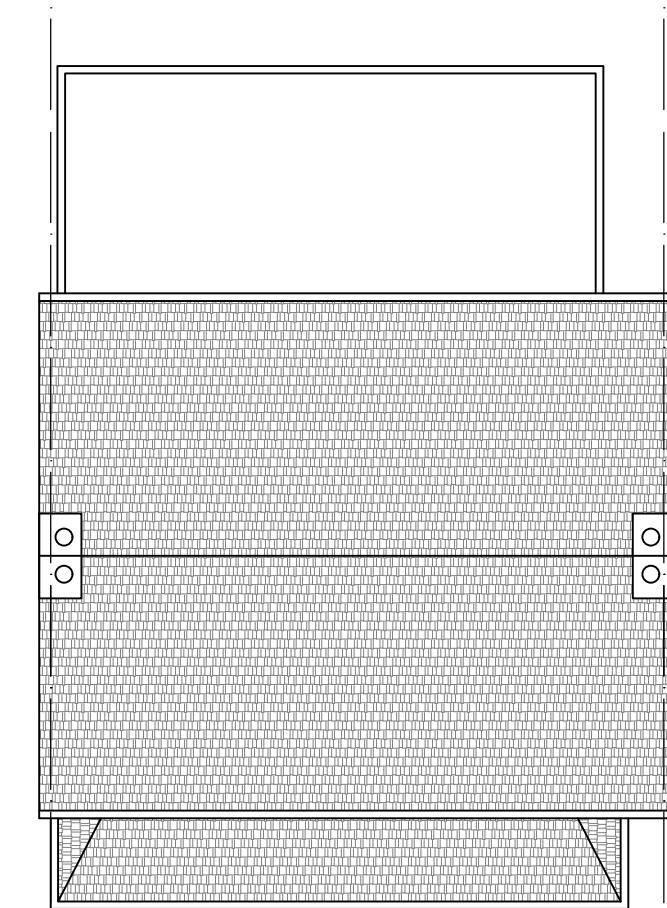


EXISTING ROOF FLOOR  
scale 1:100

SCALE BAR 1:100  
0 2.5 5m


A	First Issue	28/07/2025
Version	Amendment	Checked /Approved and date
	client name <b>Sanjay Panwar</b>	
	Address <b>57Mullberry Crescent -West Drayton -UB79AQ</b>	
Purpose <b>Householder application</b>	Drawing Title <b>Existing plan</b>	
Scale (at A3 size) <b>As shown</b>	Telephone <b>07434 658624</b>	Drawing Number <b>040424-EX002</b>
		Version <b>A</b>

NOTES:  
1. All dimensions are in mm unless noted otherwise.

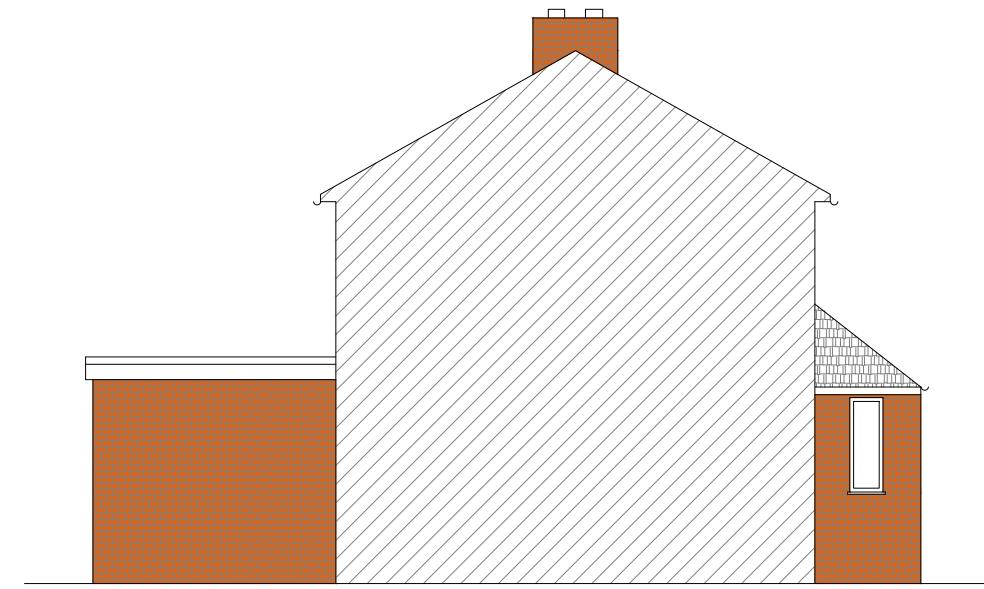

EXISTING SIDE ELEVATION (1)

scale 1:100

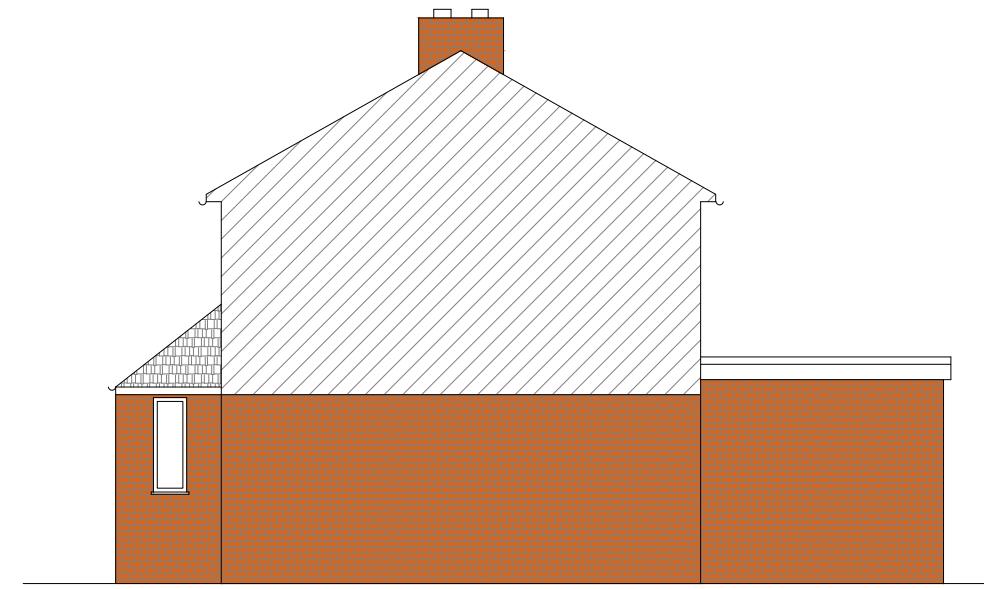

EXISTING SIDE ELEVATION (2)

scale 1:100



A	First Issue	28/07/2025
Version	Amendment	Checked /Approved and date
	client name <b>Sanjay Panwar</b>	
	Address <b>57Mullberry Crescent -West Drayton -UB79AQ</b>	
Purpose <b>Householder application</b>	Drawing Title <b>Existing Elevation</b>	
Scale (at A3 size) <b>As shown</b>	Telephone <b>07434 658624</b>	Drawing Number <b>040424-EX003</b>
		Version <b>A</b>

NOTES:  
1. All dimensions are in mm unless noted otherwise.



EXISTING FRONT ELEVATION  
scale 1:100




EXISTING REAR ELEVATION  
scale 1:100


SCALE BAR 1:100  
0 2.5 5m

A	First Issue	28/07/2025
Version	Amendment	Checked /Approved and date
	client name <b>Sanjay Panwar</b>	
Purpose <b>Householder application</b>	Address <b>57Mullberry Crescent -West Drayton -UB79AQ</b>	Drawing Title <b>Existing Elevation</b>
Scale (at A3 size) <b>As shown</b>	Telephone <b>07434 658624</b>	Drawing Number <b>040424-EX004</b>
		Version <b>A</b>


NOTES:  
1. All dimensions are in mm unless noted otherwise.

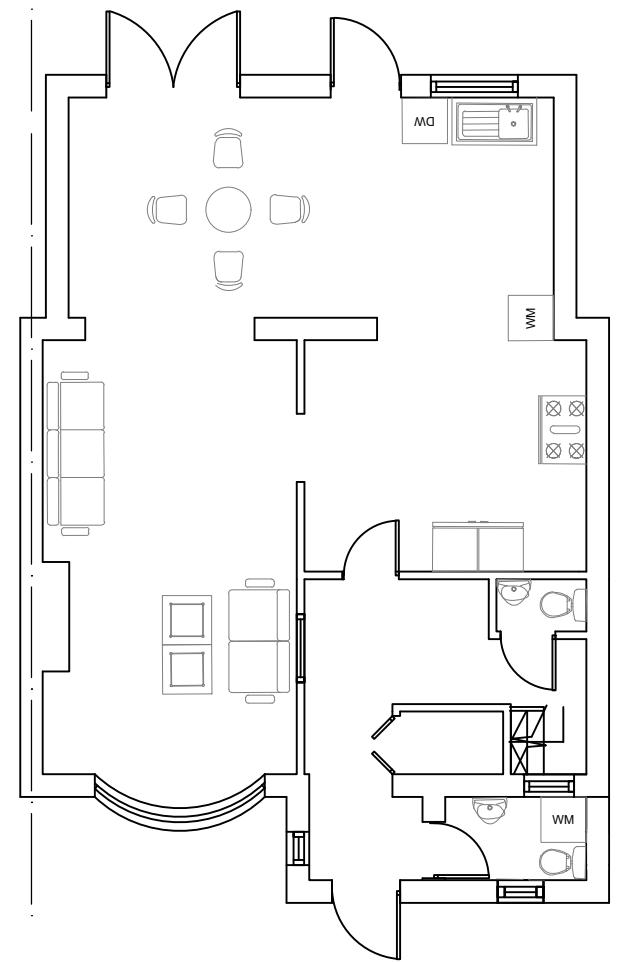

PROPOSED GROUND FLOOR  
scale 1:100

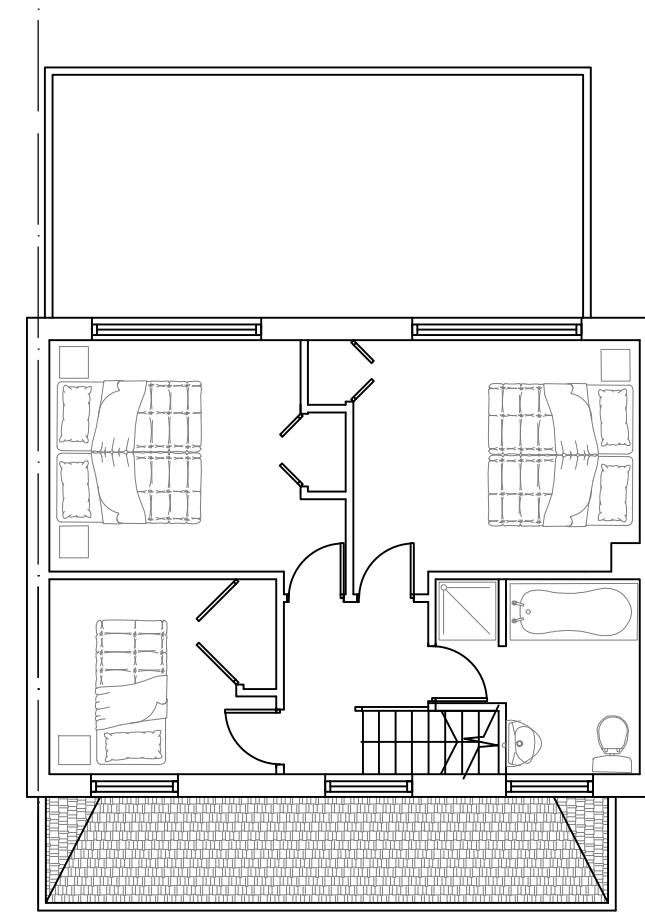

PROPOSED FIRST FLOOR  
scale 1:100

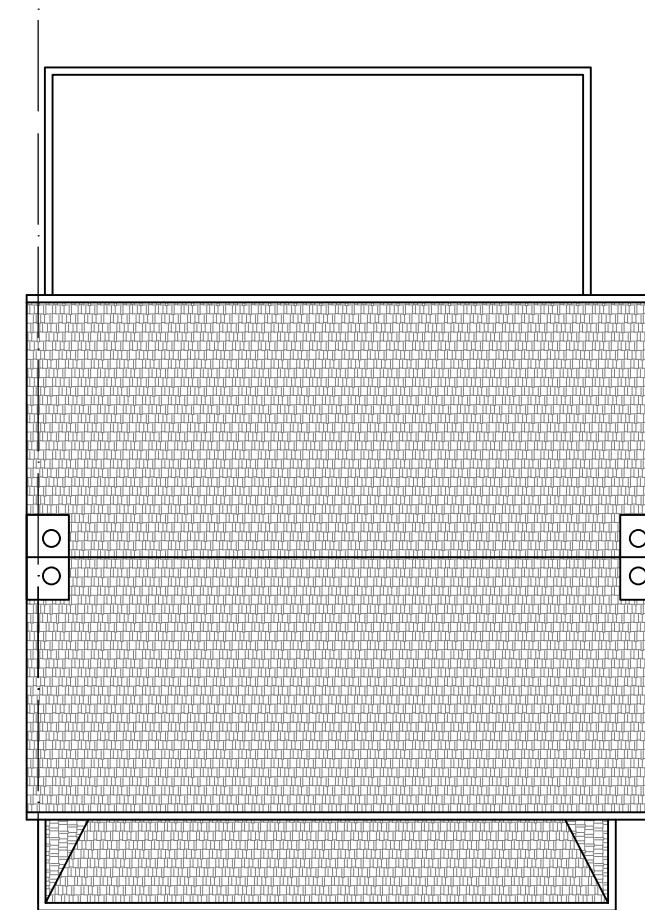


PROPOSED ROOF FLOOR  
scale 1:100


SCALE BAR 1:100  
0 2.5 5m

A	First Issue	28/07/2025
Version	Amendment	Checked /Approved and date
	client name <b>Sanjay Panwar</b>	
	Address <b>57Mullberry Crescent -West Drayton -UB79AQ</b>	
Purpose <b>Householder application</b>	Drawing Title <b>Proposed Plan</b>	
Scale (at A3 size) <b>As shown</b>	Telephone <b>07434 658624</b>	Drawing Number <b>040424-PR001</b>
		Version <b>A</b>

NOTES:  
1. All dimensions are in mm unless noted otherwise.

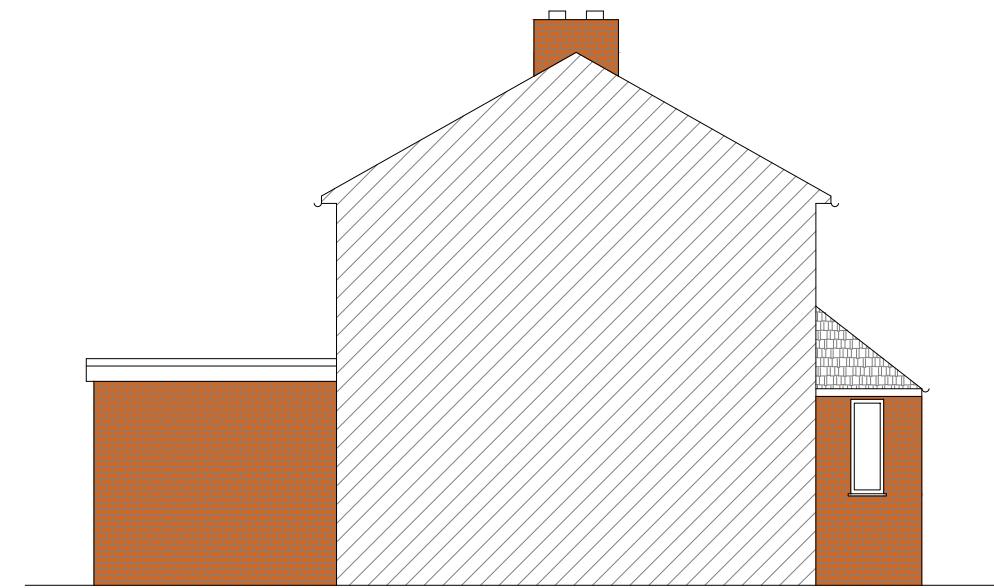

PROPOSED SIDE ELEVATION (1)  
scale 1:100

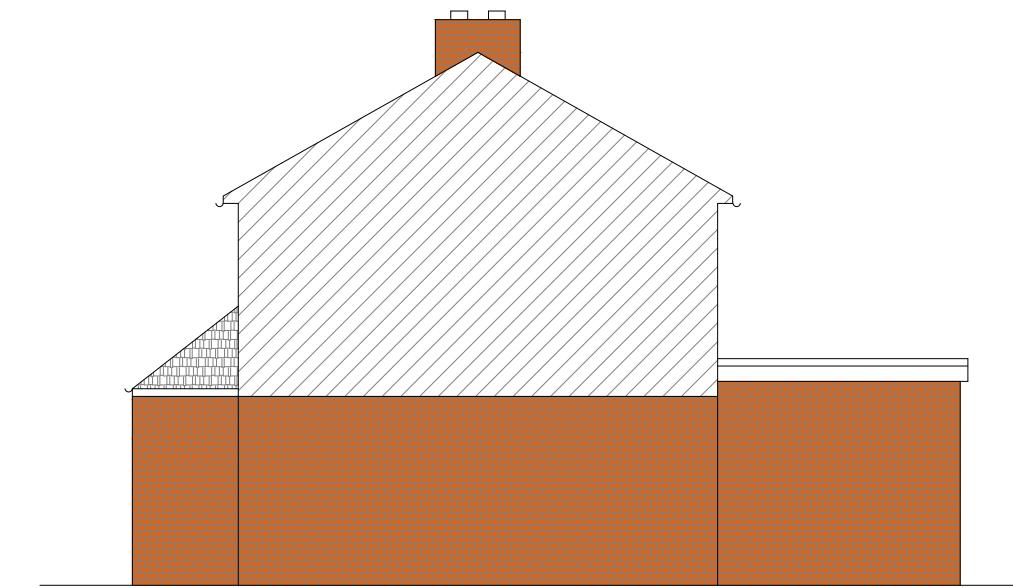

PROPOSED SIDE ELEVATION (2)  
scale 1:100

SCALE BAR 1:100  
0 2.5 5m

A	First Issue	28/07/2025
Version	Amendment	Checked /Approved and date
	client name <b>Sanjay Panwar</b>	
Purpose <b>Householder application</b>	Address <b>57Mullberry Crescent -West Drayton -UB79AQ</b>	Drawing Title <b>Proposed Elevation</b>
Scale (at A3 size) <b>As shown</b>	Telephone <b>07434 658624</b>	Drawing Number <b>040205-PR002</b>
		Version <b>A</b>

NOTES:  
1. All dimensions are in mm unless noted otherwise.



PROPOSED FRONT ELEVATION  
scale 1:100

PROPOSED REAR ELEVATION  
scale 1:100

SCALE BAR 1:100  
0 2.5 5m

A	First Issue	28/07/2025
Version	Amendment	Checked /Approved and date
	client name <b>Sanjay Panwar</b>	
Purpose <b>Householder application</b>	Address <b>57Mullberry Crescent -West Drayton -UB79AQ</b>	Drawing Title <b>Proposed Elevation</b>
Scale (at A3 size) <b>As shown</b>	Telephone <b>07434 658624</b>	Drawing Number <b>040424-PR003</b>
		Version <b>A</b>