

AERIAL VIEW

Site shown
in red



Description of proposed works

Ground floor - Rear glazed extension
- Internal alterations
- Glazed roof


Drawing nos.	scale	Description
01	1:1250	Title sheet & Location Plan

Existing

02 Aerial views
03 1:150 Site plan
04 1:100 Ground floor plan
05 1:100 Roof plan
06 1:100 Elevations Front and rear
07 1:100 Elevations Side
08 Photos - front, rear & garden views

Proposed

09 1:150 Site plan
10 1:100 Ground floor plan
11 1:100 Roof plan
12 1:100 Elevations - front and rear
13 1:100 Elevations - sides

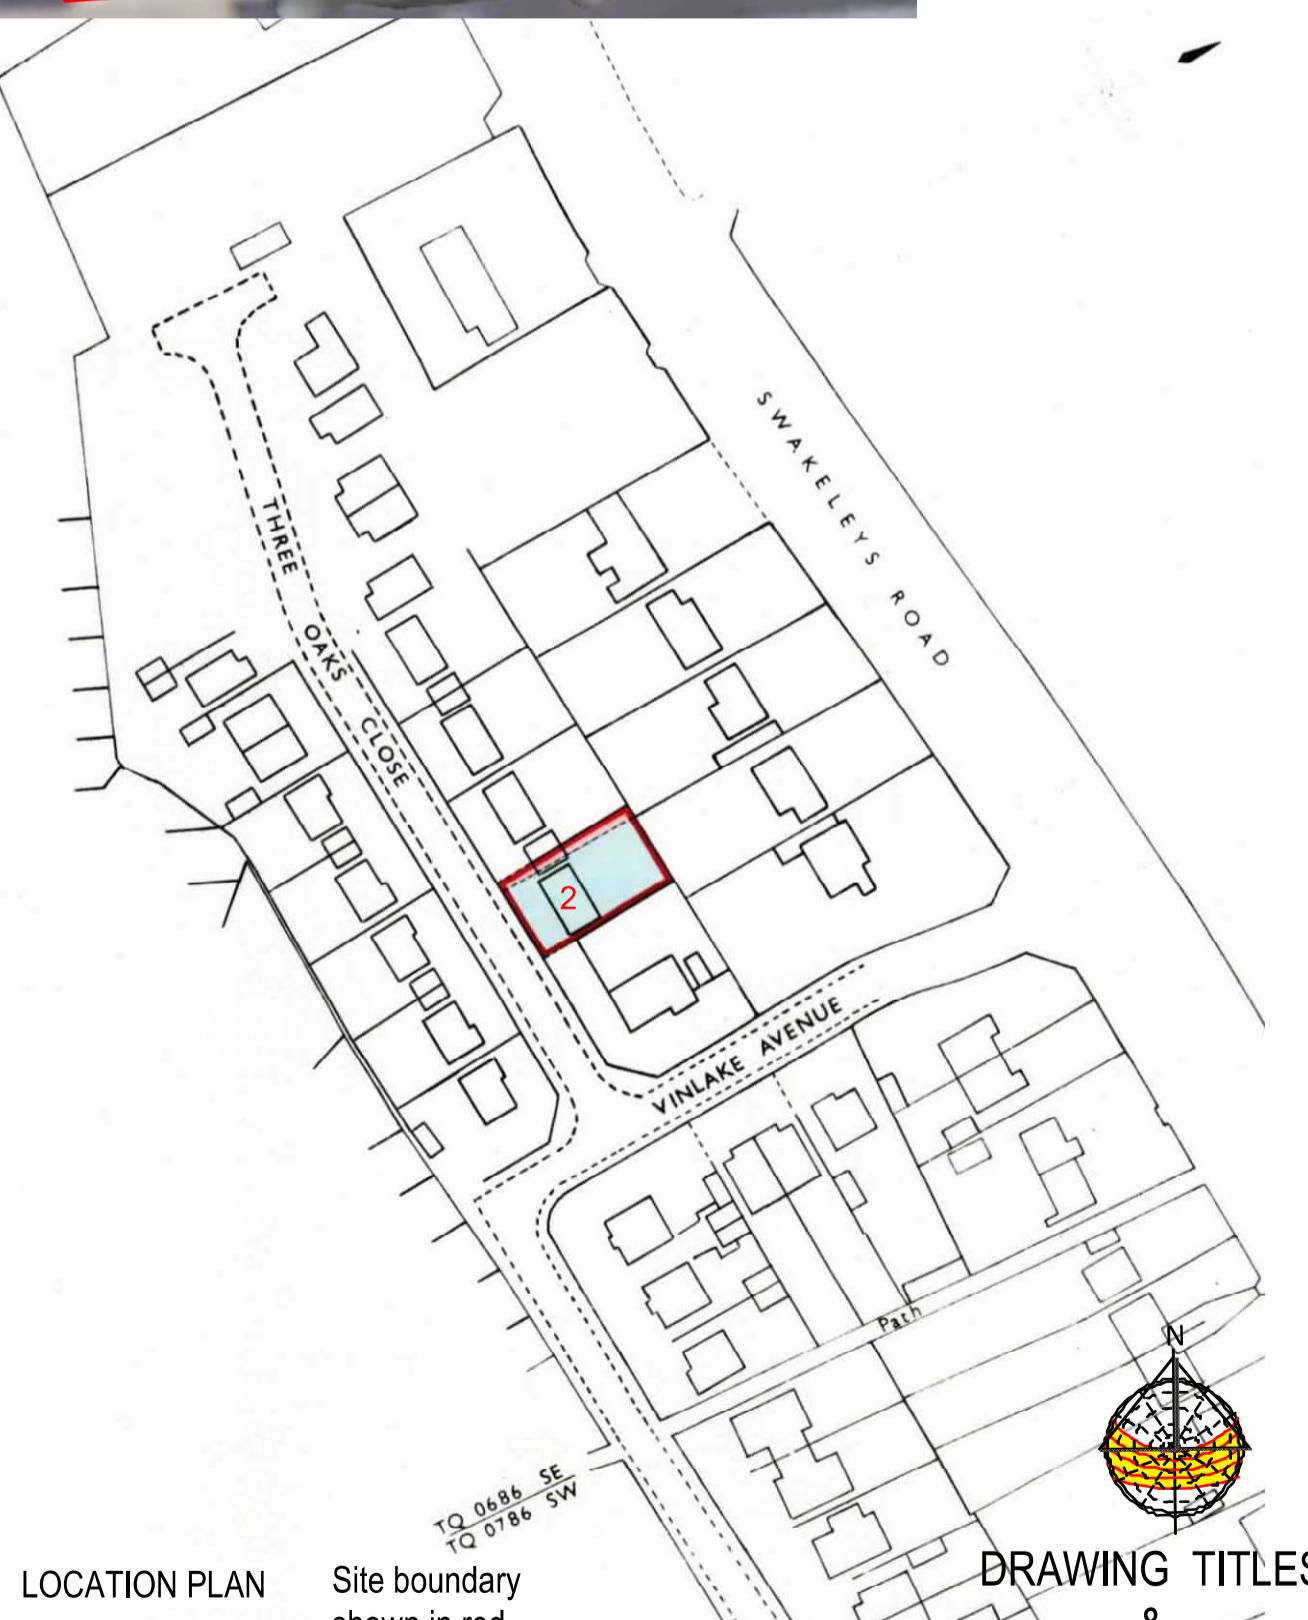

Approx. areas

Existing

Site area - 360 sq. meters.
Ground Floor - 60 sq. meters.
Garage + Store - 35 sq. meters.


Proposed

Ground Floor - 15 sq. meters.

LOCATION PLAN

Site boundary
shown in red

Purpose - Householder planning application

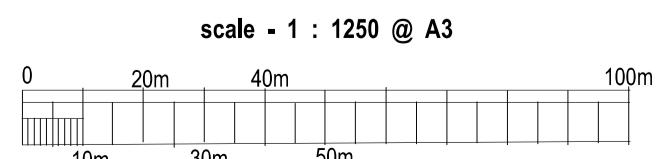

All dimensions to be checked on site.
All omissions & discrepancies to be reported to the designer.

© SSK architects owns the copyright of this drawing which must not be reproduced in whole or part without the written permission.

PROJECT:
2 Three Oaks,
Ickenham, UB10 8DU

DATE:
20/06/2024

DWG NO:

TITLE SHEET 01



tel : 0796 222 3141

email : sandeep@sskarchitects.co.uk