



EAST ELEVATION



SOUTH ELEVATION

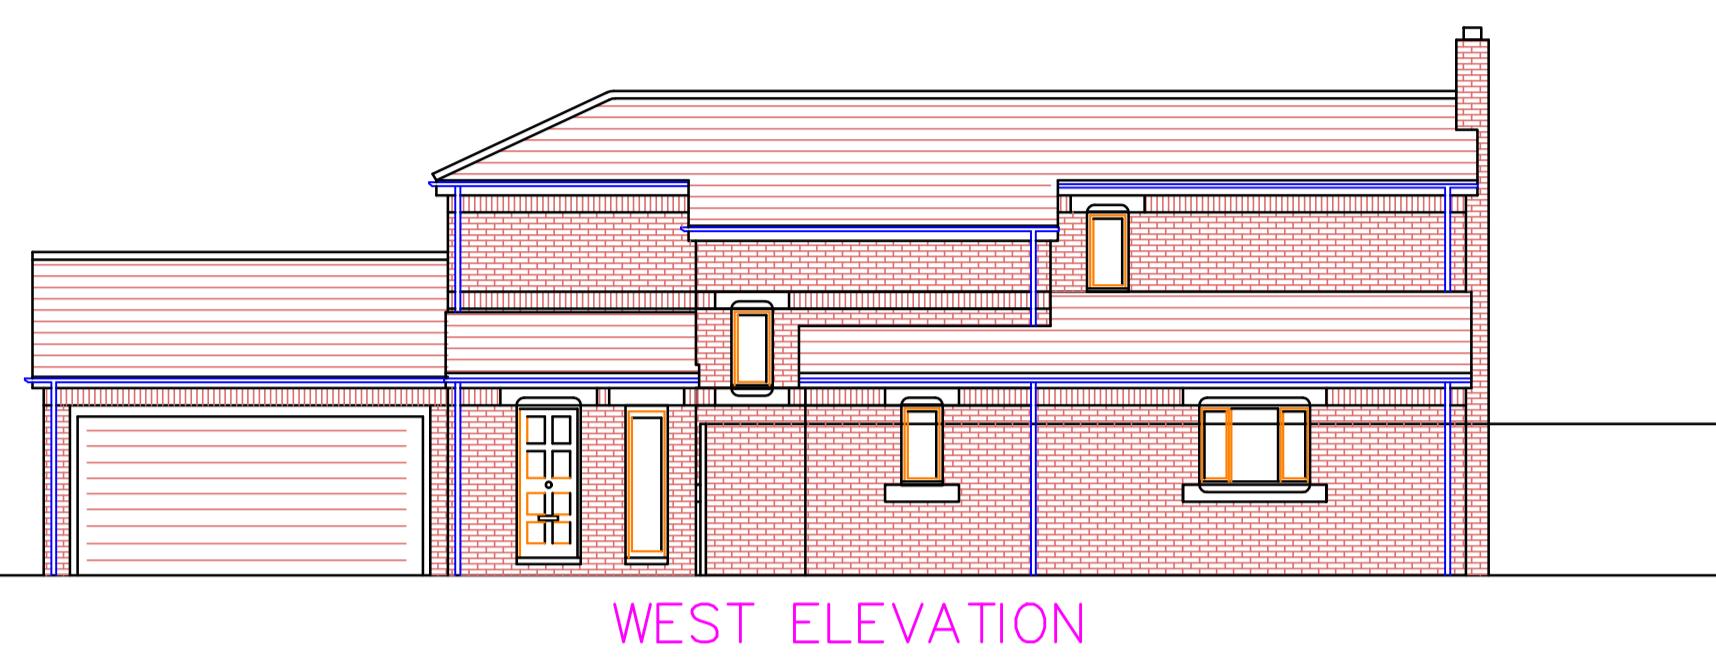


WEST ELEVATION

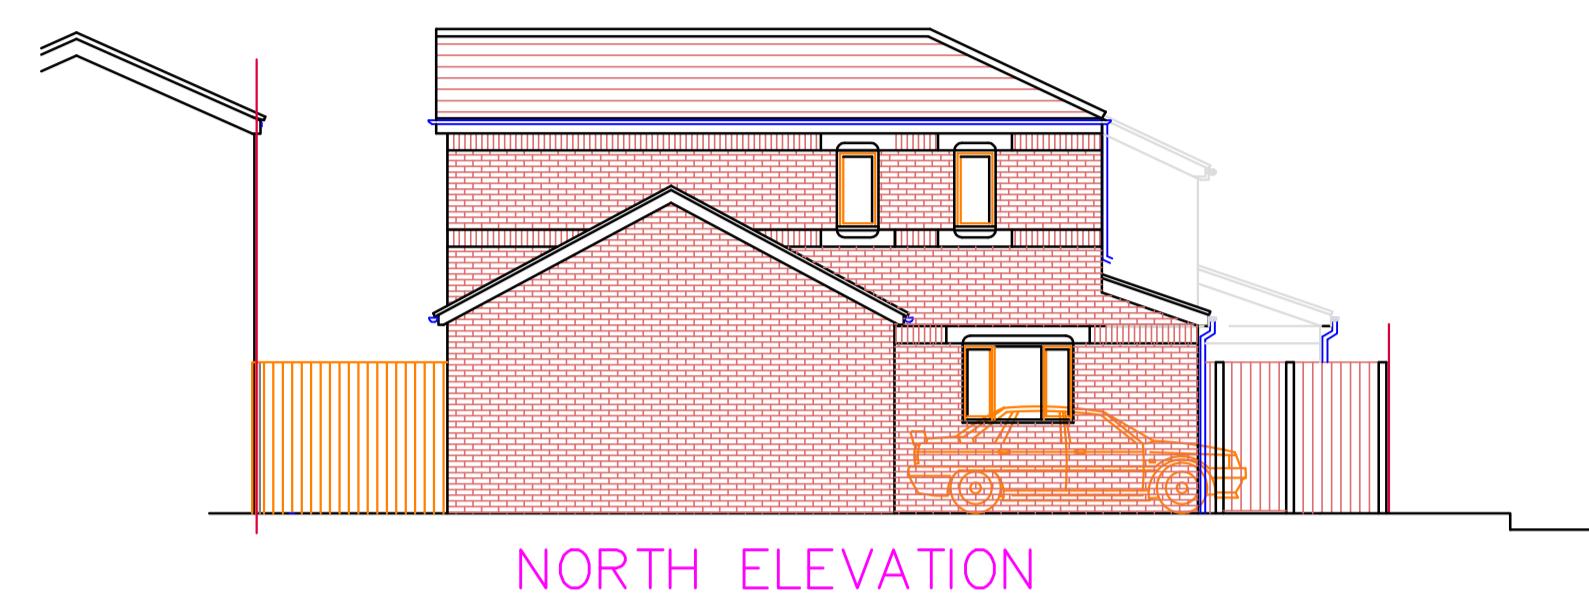


NORTH ELEVATION

1. Do not scale from this drawing.
2. All dimensions to be checked on site before ordering materials or commencing work.
3. In case of discrepancies in drawings, calculations or details refer to TOWERS ASSOCIATES LTD. for clarification: Unilateral decisions by contractors will not be accepted.
4. For any information not covered by these drawings refer to TOWERS ASSOCIATES LTD. for clarification: Unilateral decisions by contractors will not be accepted.
5. The contractor must ensure that work is being carried out to the latest revisions of all the working drawings.
6. It is the contractors responsibility to inform the local authority before work commences on site, and at all prescribed stages of work. All to the District Surveyors satisfaction.
7. If work commences on site before full planning approval has been given, TOWERS ASSOCIATES LTD accept no responsibility for any additional work or materials that the District Surveyor may require.
8. This drawing and all copies produced there from remain the copyright and property of TOWERS ASSOCIATES LTD it may only be reproduced by TOWERS ASSOCIATES LTD and all copies must be returned to TOWERS ASSOCIATES LTD if demanded.


By using this drawing the user and his or her employer signify their agreement of the above terms and conditions.

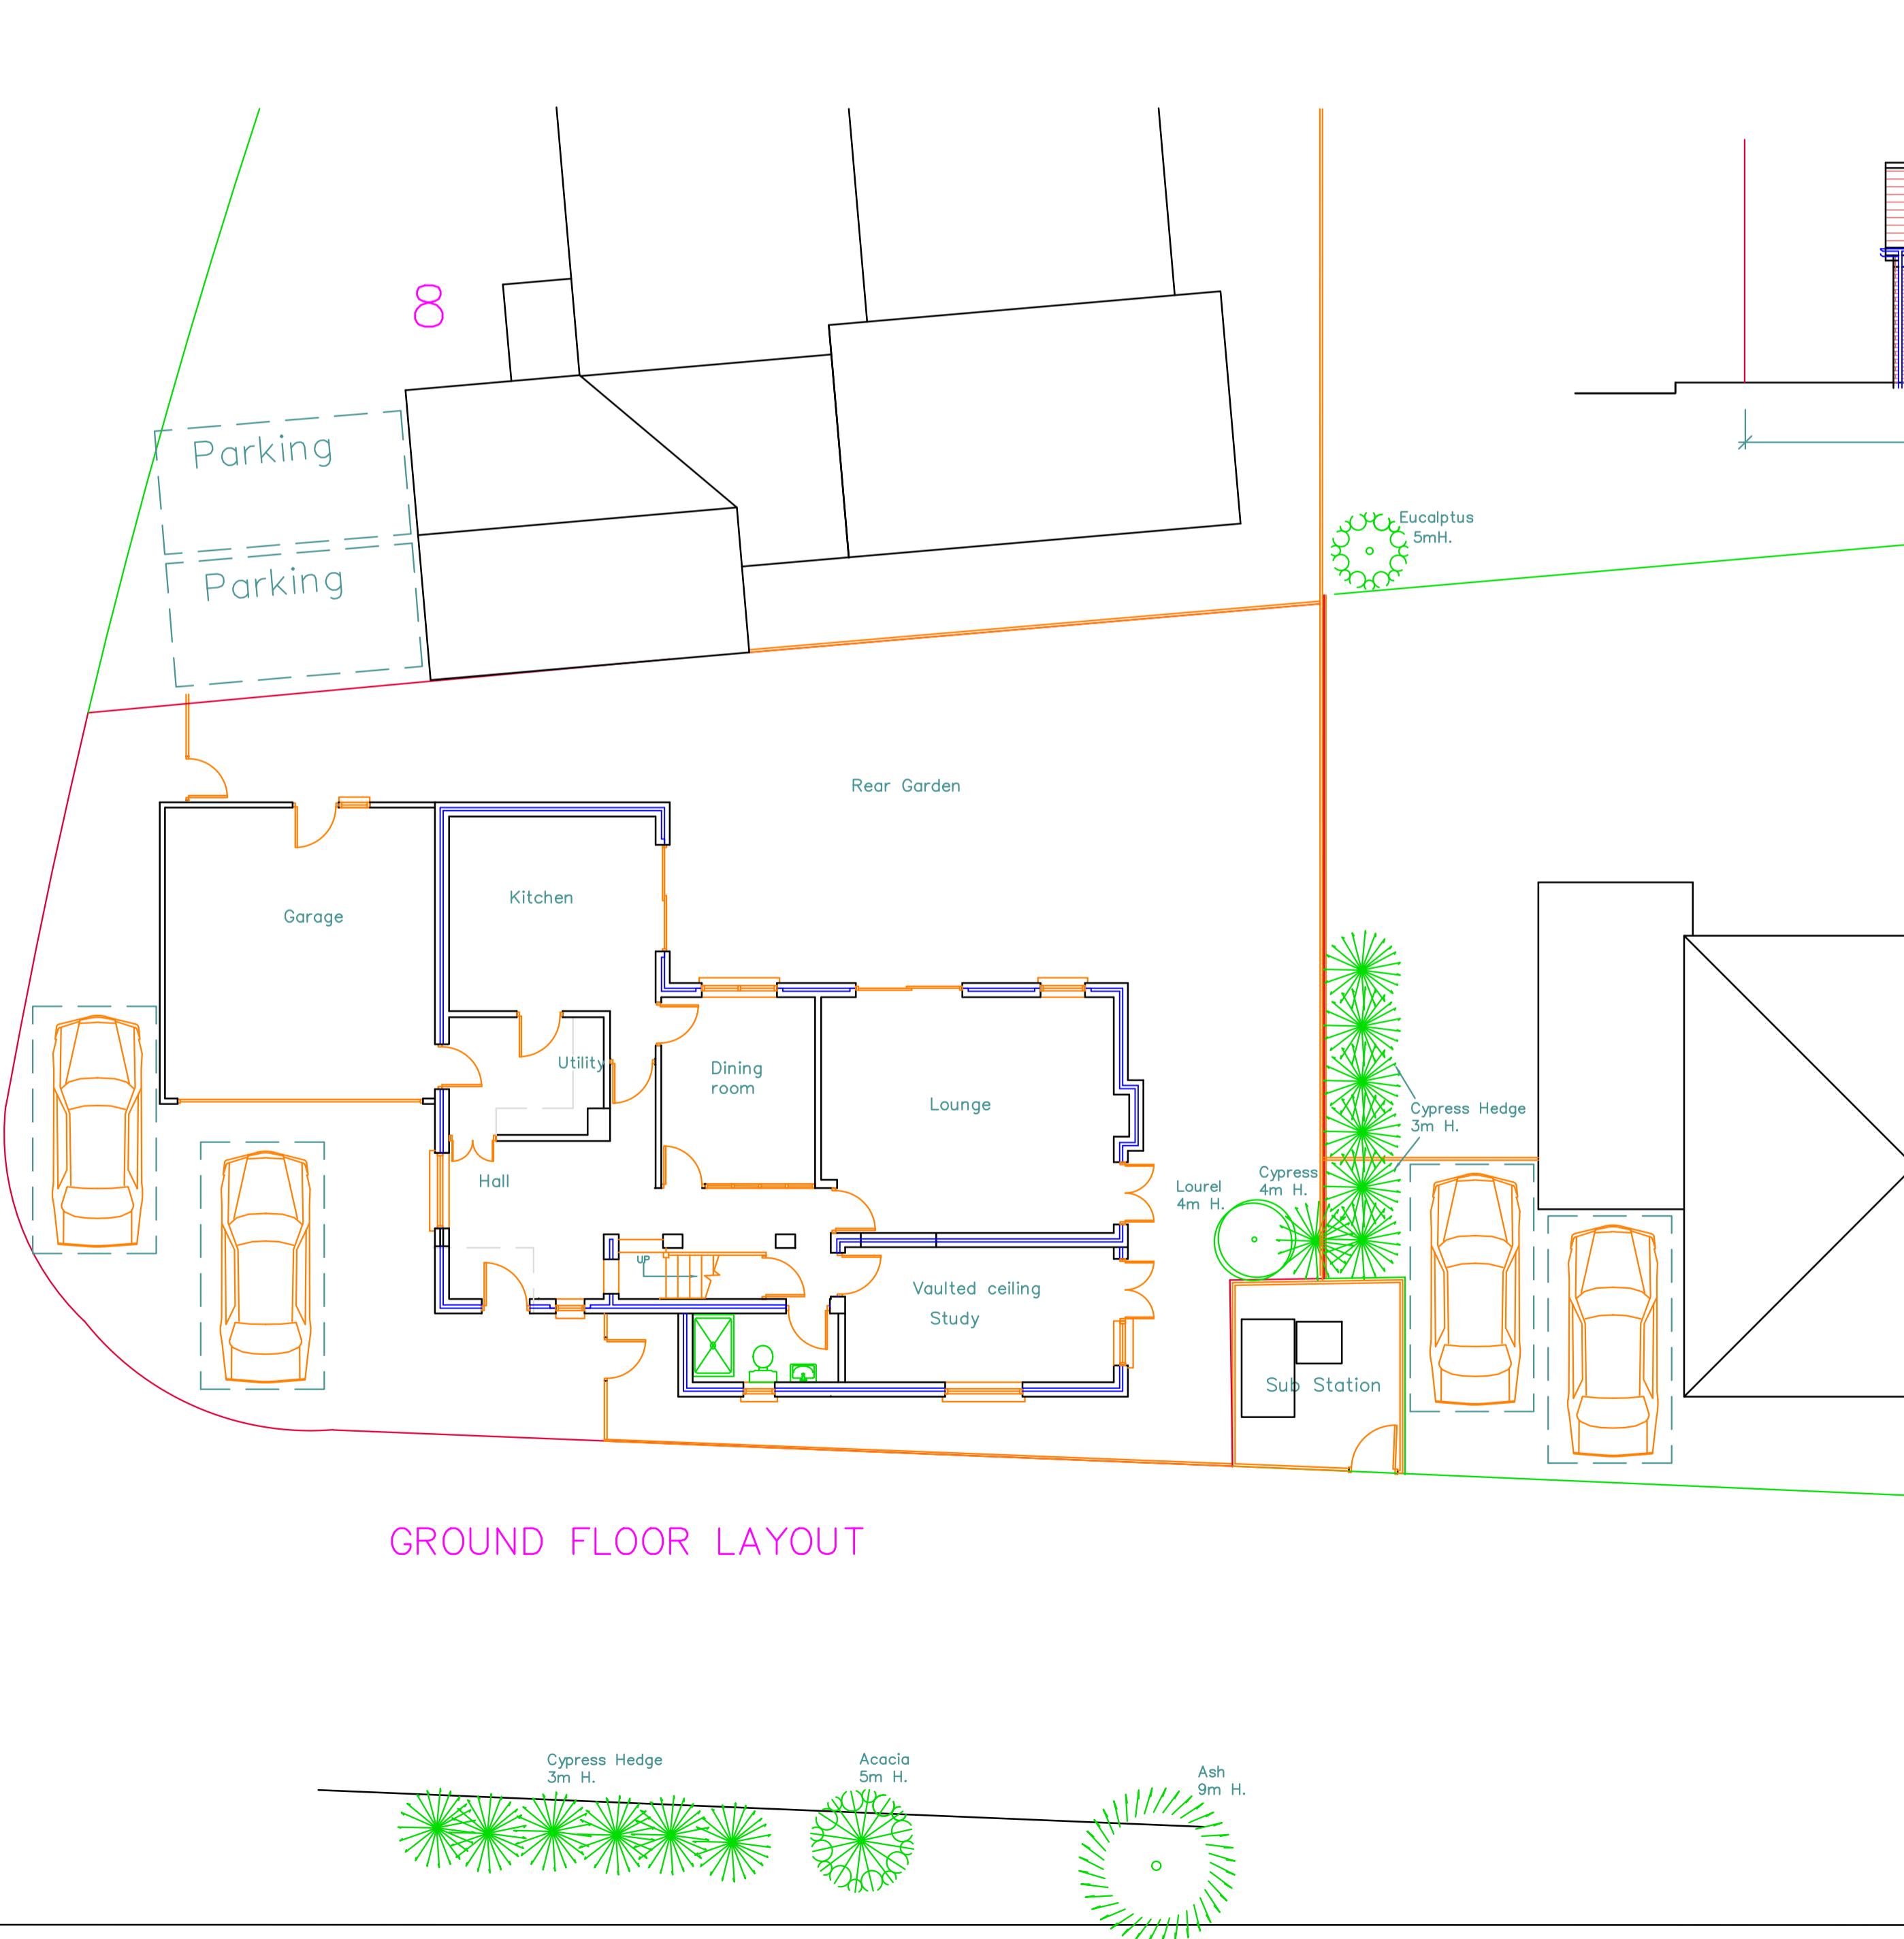

GROUND FLOOR LAYOUT

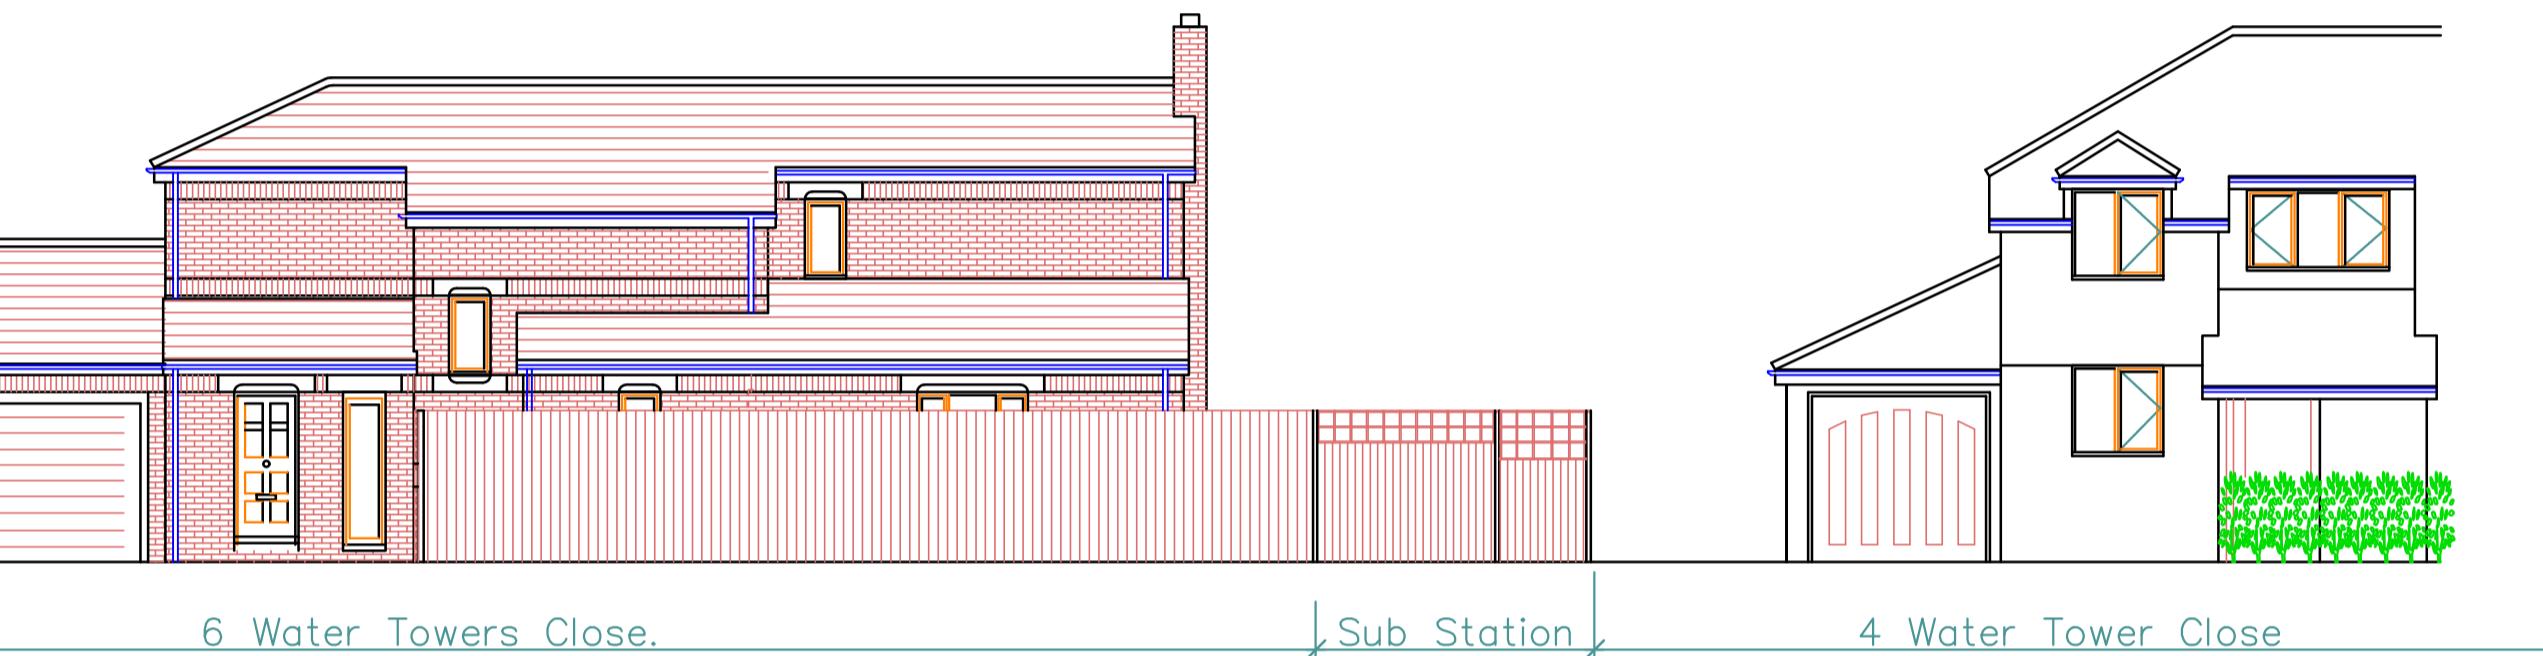

Street scene

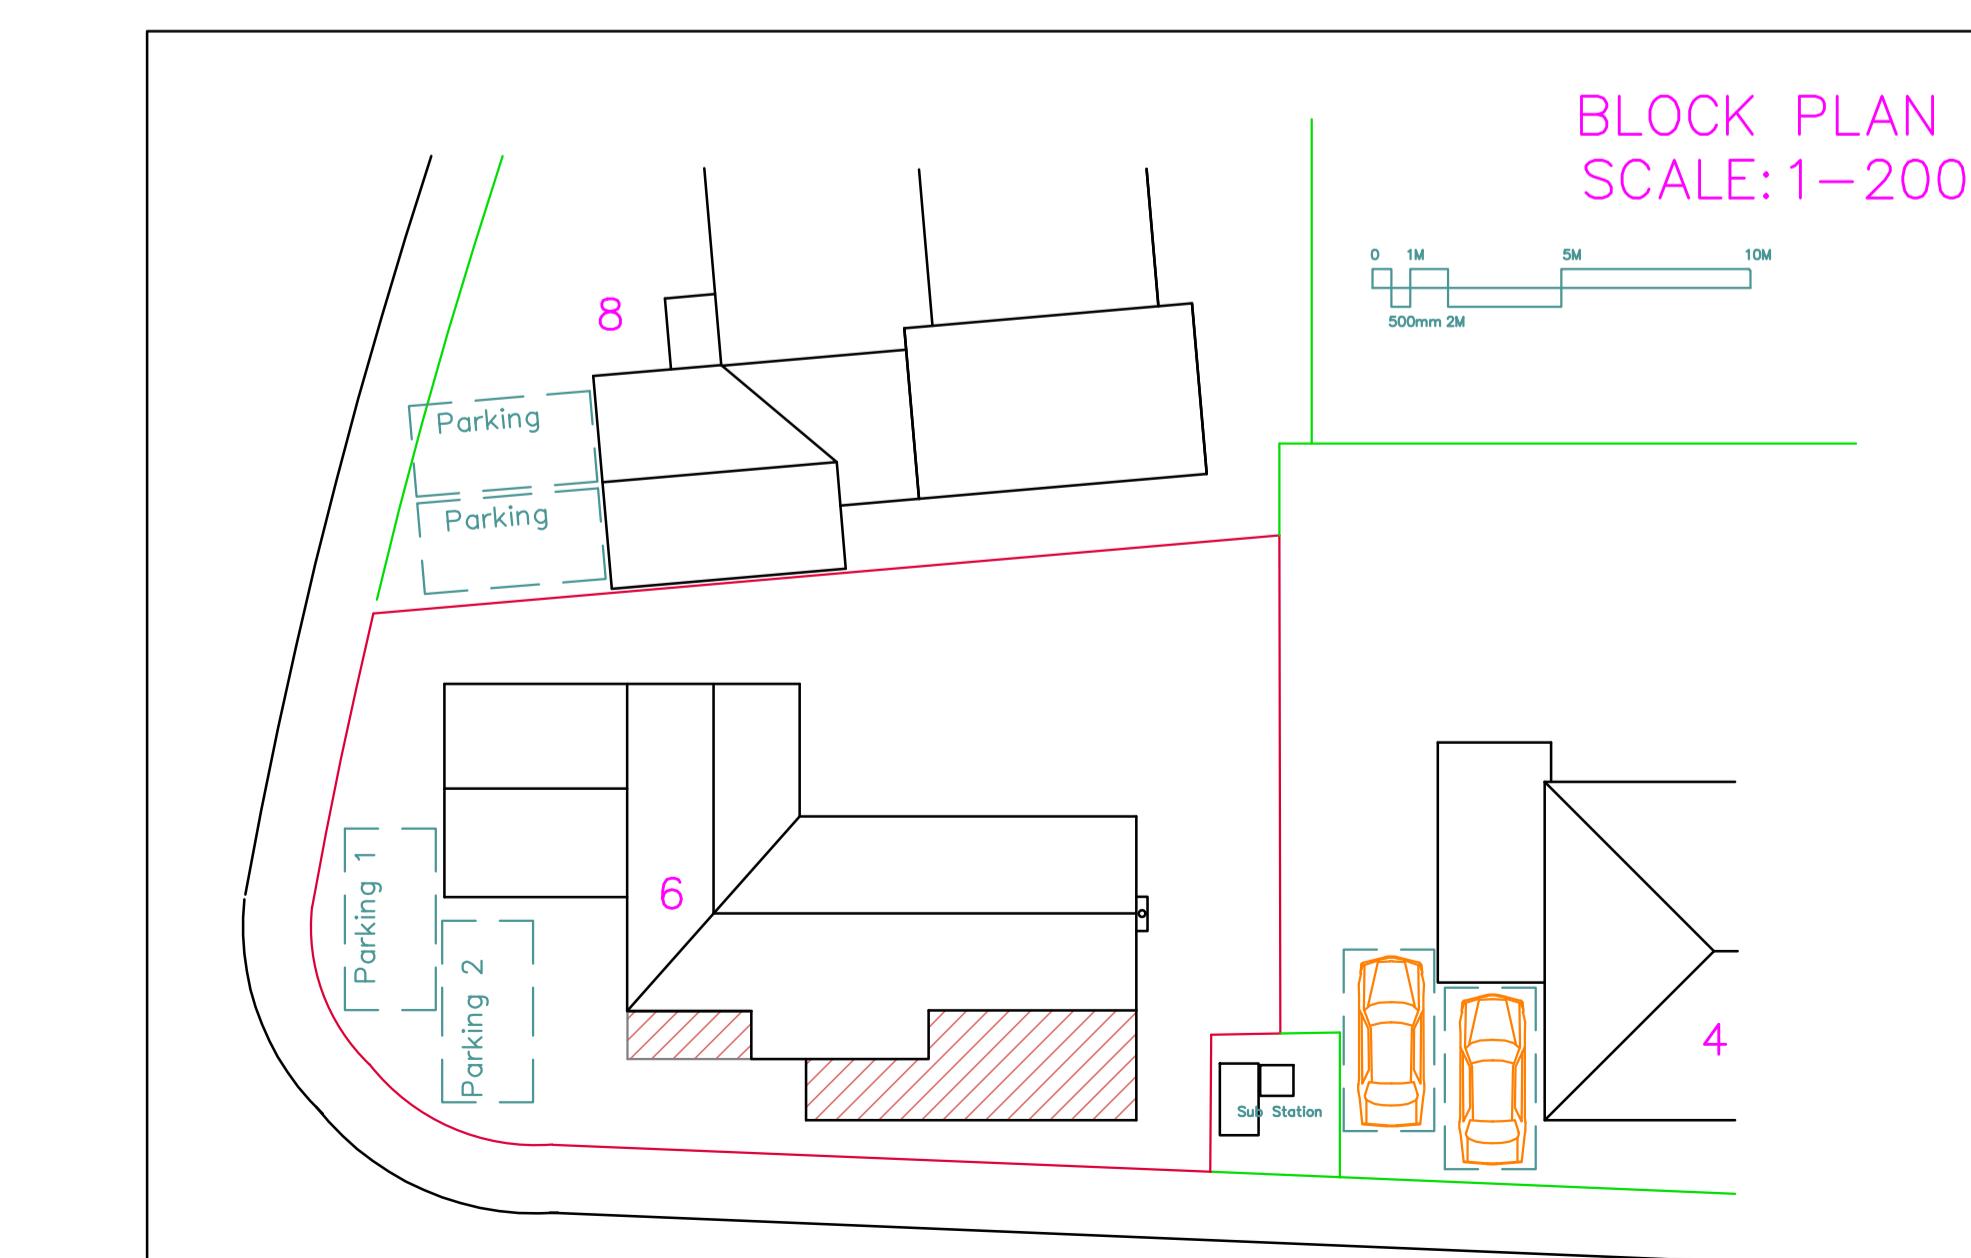

BLOCK PLAN  
SCALE: 1-200

REV.	DATE	DESCRIPTION
JDB	DATE DEC 23	6 WATER TOWER CLOSE UXBRIDGE
TITLE		
EXISTING LAYOUT		
DRG. No. 3335-01 REV.		
SCALE: 1:100		
© Copyright 2023 DRN. BY JV		
DATE DEC 23		
CHECKED PDN		
DATE DEC 23		
TOWERS ASSOCIATES LTD Harefield Oil Terminal, Harefield, MIDDX, UB9 6JL TEL 01895 812 822 WEB. www.towers-associates.com		