



SCALE 1 : 100


External Finishes	
Roofs	Roof tiles to match with existing
Windows	New windows to be doubled glazed to match existing
Roof glazing	Velux or similar approved
Walls	Brickwork to match existing

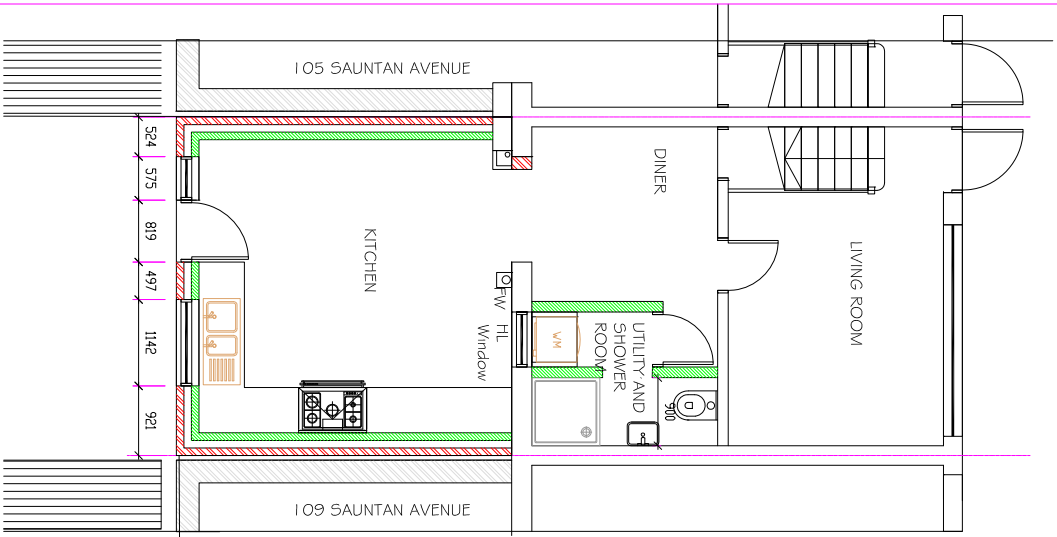


PROPOSED GROUND FLOOR PLAN

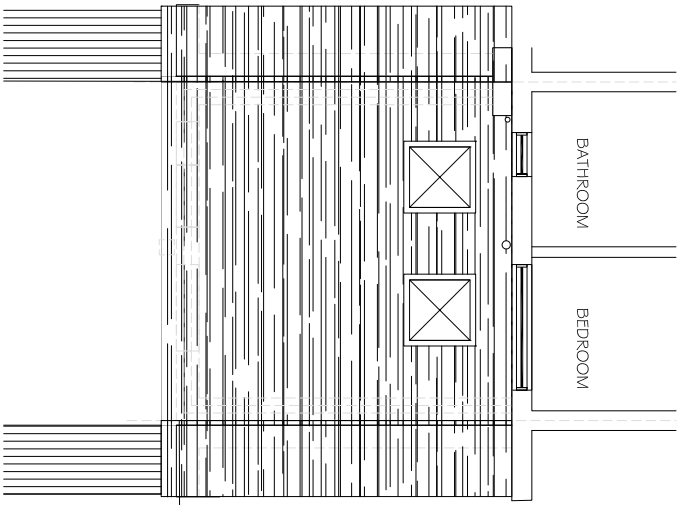


PROPOSED FIRST FLOOR/ROOF PLAN

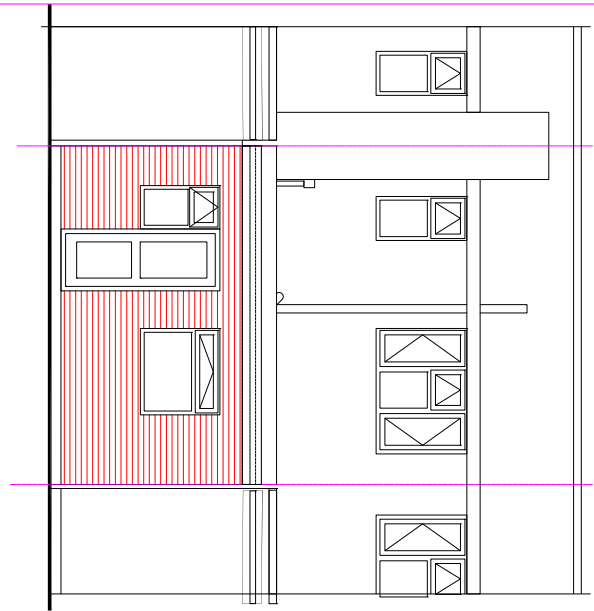


PROPOSED REAR ELEVATION

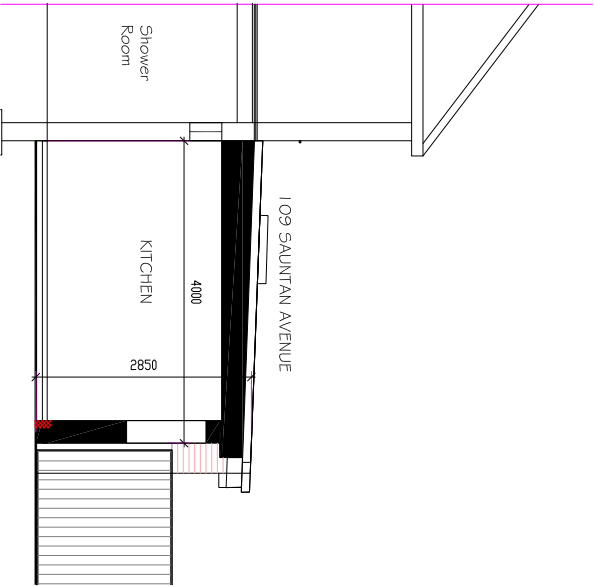

PROPOSED SECTIONAL SIDE ELEVATION

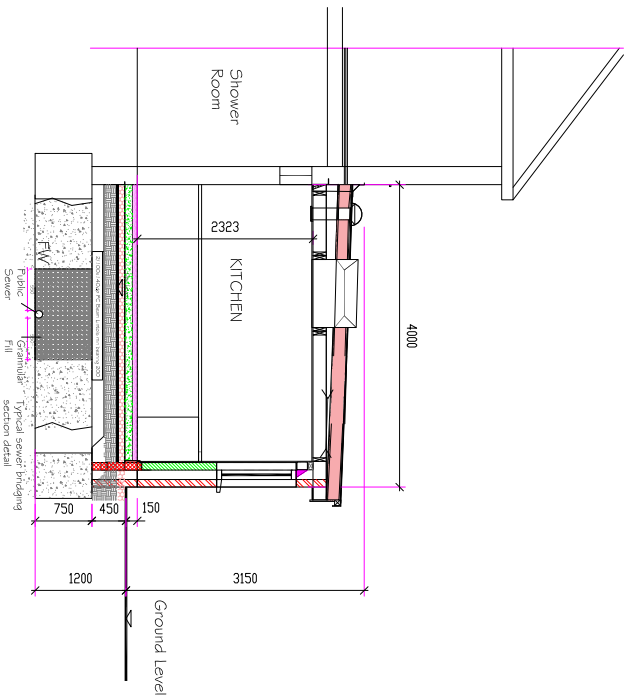

PROPOSED SECTION

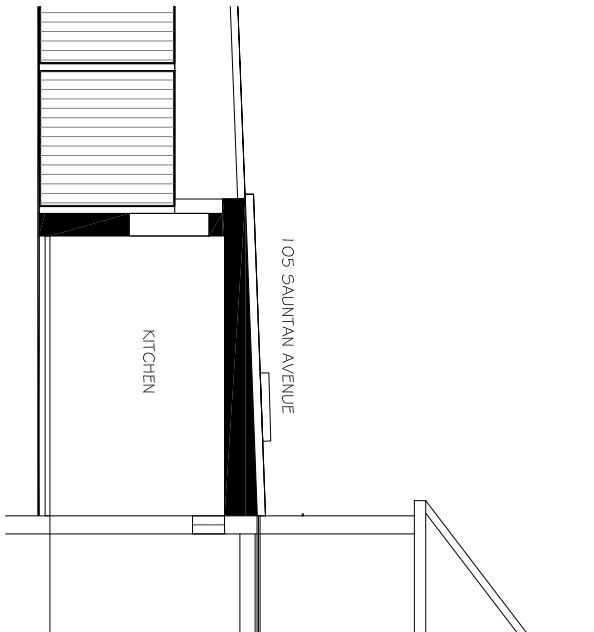

PROPOSED SIDE SECTIONAL ELEVATION

HAR - GUNN Associates Ltd		Drawing Name		Location		Scale 1 : 100 @A3	
Tel : 020 917 9296		PNA - Single Storey rear Extension		1 07 Sauntan Avenue		Date	
Mob: 07803 619161		Lawful Development		Hayes UB3 5HQ		Sept 2024	
Email: bargunn@aol.com		Rev		Drg No 1 805/ 2024 / PNA-03		Rev	
		Revision Note					
		Date					

This drawing remains the property of HAR - Gunn Associates and shall not be reproduced or altered without prior written permission.

Do not scale off drawings. Check all dimensions on site and report any discrepancies before commencing work. All figured dimensions are millimeters unless noted otherwise.