



SCALE 1 : 100


External Finishes	
Roofs	Roof tiles to match with existing
Windows	New windows to be doubled glazed to match existing
Roof glazing	Velux or similar approved
Walls	Brickwork to match existing

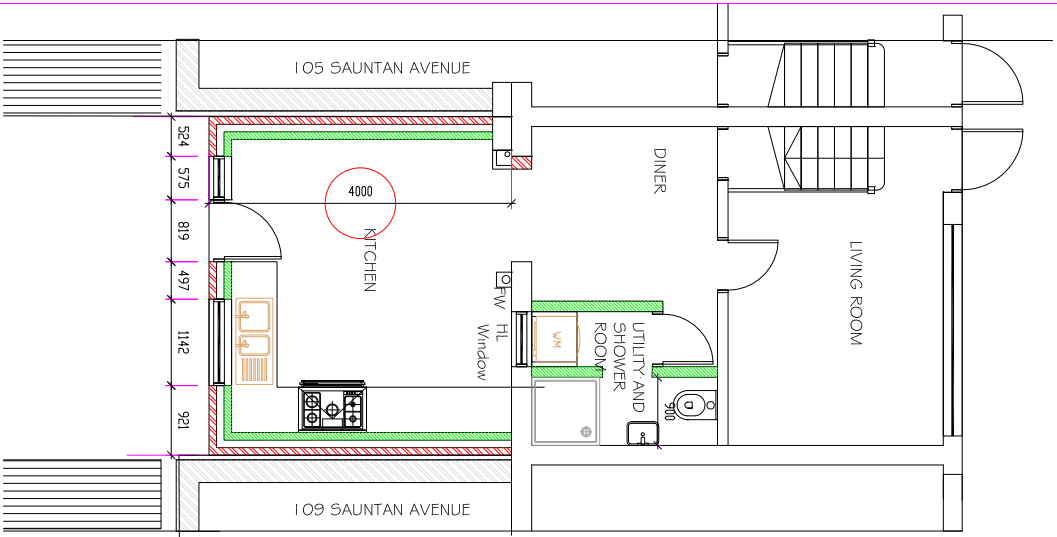


PROPOSED GROUND FLOOR PLAN

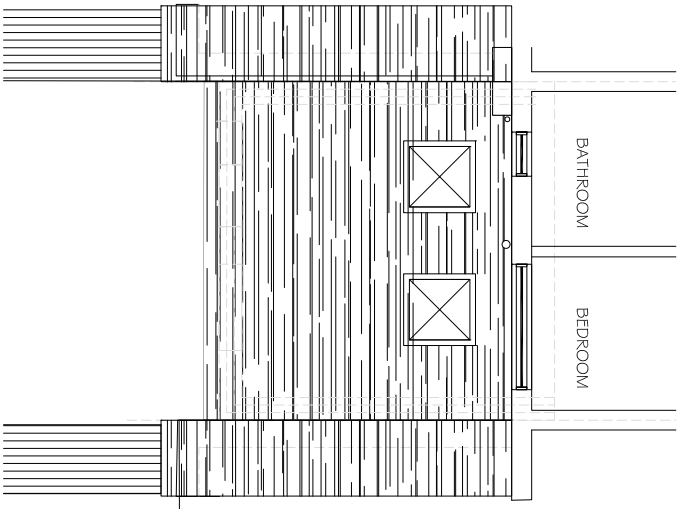


PROPOSED FIRST FLOOR/ROOF PLAN

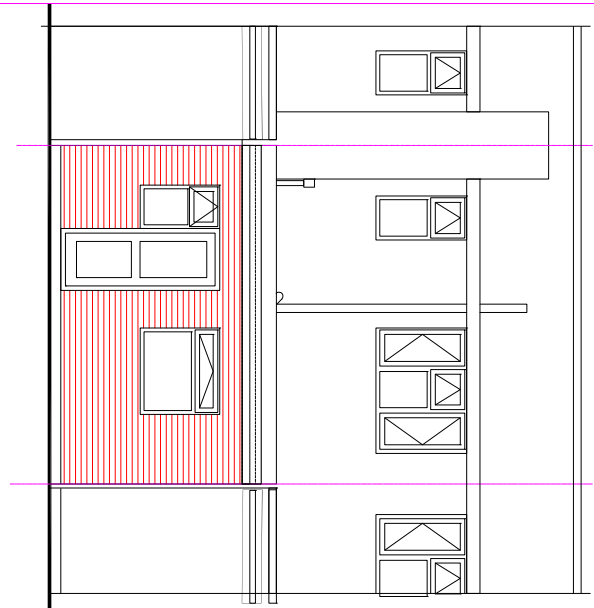


PROPOSED REAR ELEVATION

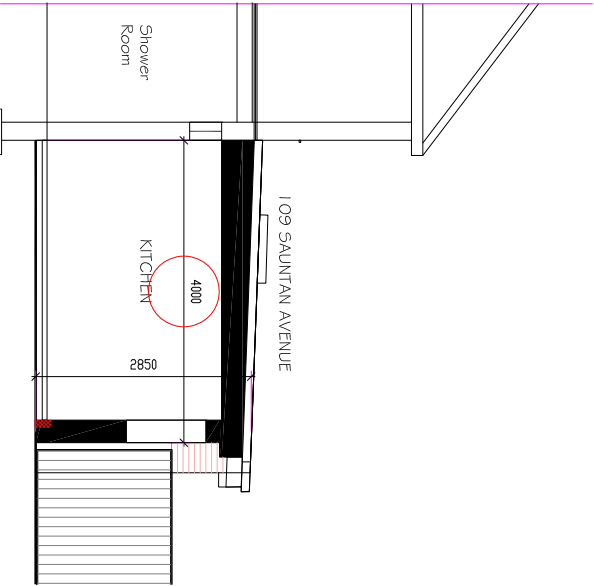

PROPOSED SECTIONAL SIDE ELEVATION

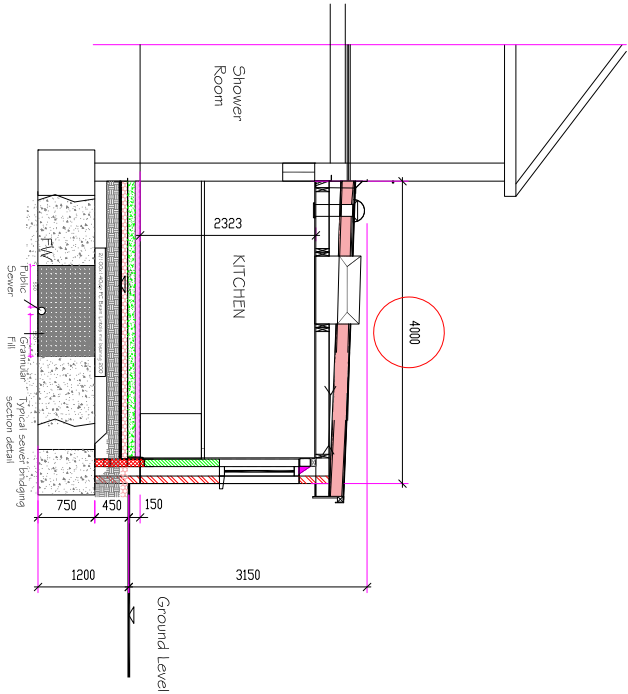

PROPOSED SECTION

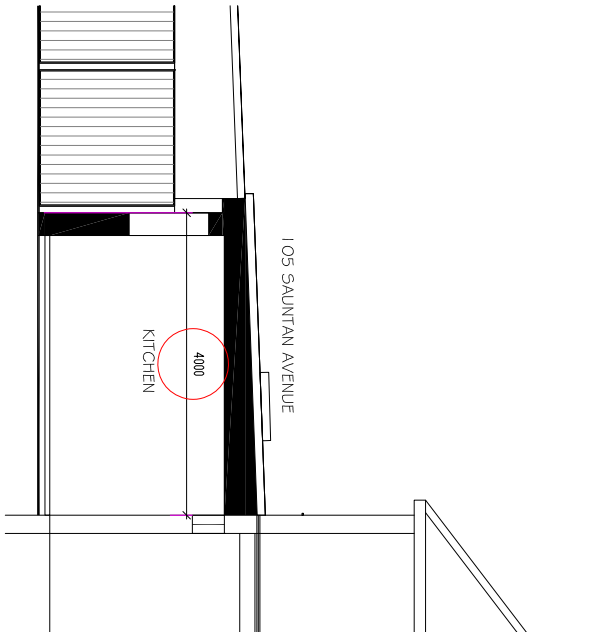

PROPOSED SIDE SECTIONAL ELEVATION

HAR - GUNN Associates Ltd		Drawing Name		Location		Scale 1 : 100 @A3	
Tel : 020 917 9296		A	Measurements highlighted to show application request is for 4.0m and NOT 4.4m		1 07 Sauntan Avenue Hayes UB3 5HQ	Date	Sept 2024
Mob: 07803 619161	Email: bargunn@aol.com	Rev	Revision Note	Date	PNA - Single Storey rear Extension Lawful Development	Dwg No	1 805/ 2024 / PNA-03
						Rev	A

This drawing remains the property of HAR - Gunn Associates and shall not be reproduced or altered without prior written permission.

Do not scale off drawings. Check all dimensions on site and report any discrepancies before commencing work. All figured dimensions are millimeters unless noted otherwise.