



EXISTING GROUND FLOOR PLAN




EXISTING FIRST FLOOR PLAN

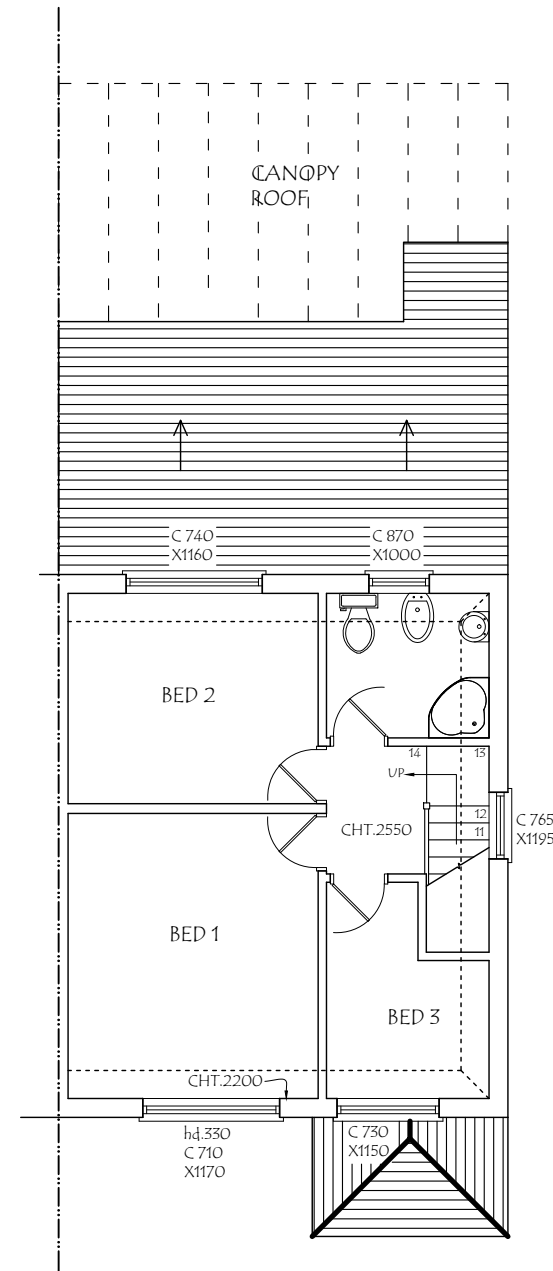


EXISTING FRONT ELEVATION

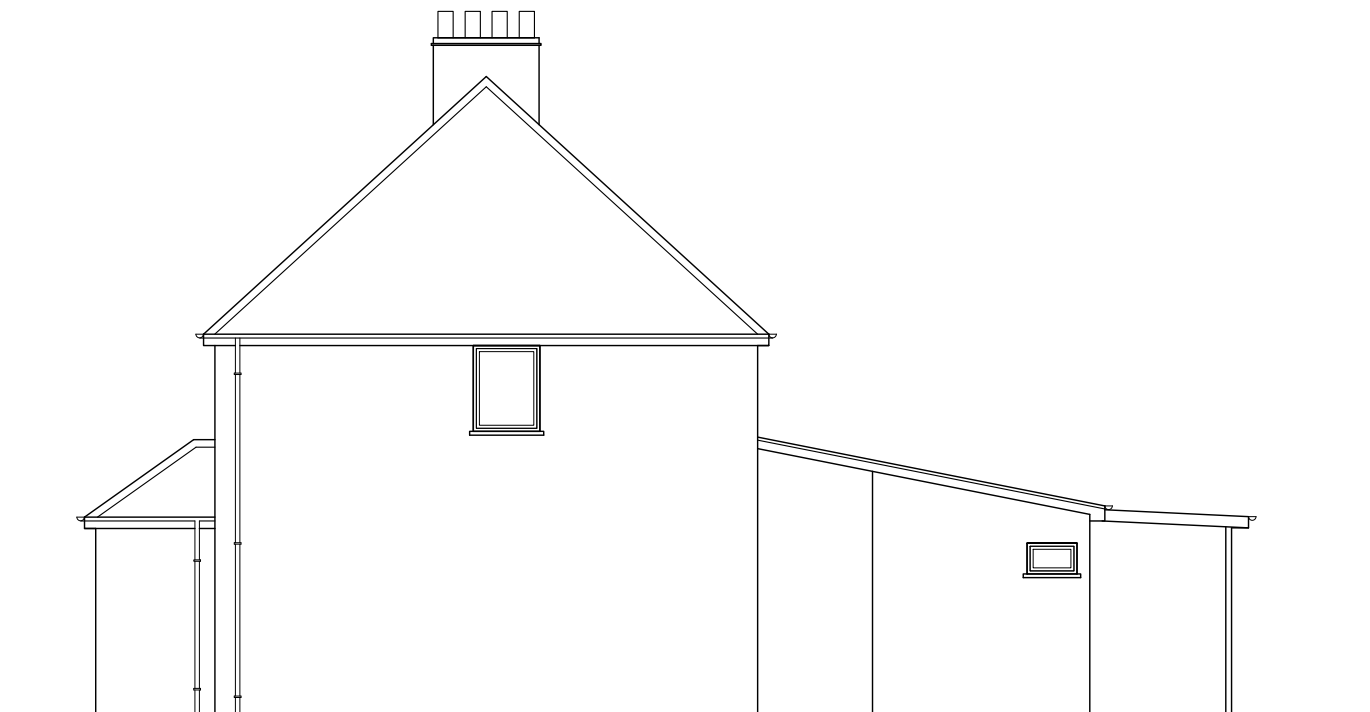

EXISTING SIDE ELEVATION

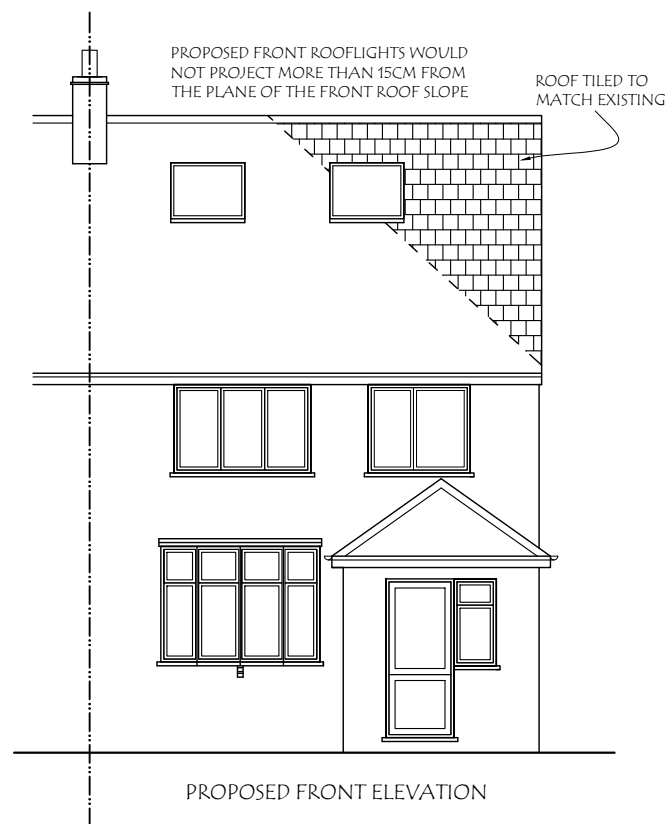

PROPOSED FRONT ELEVATION

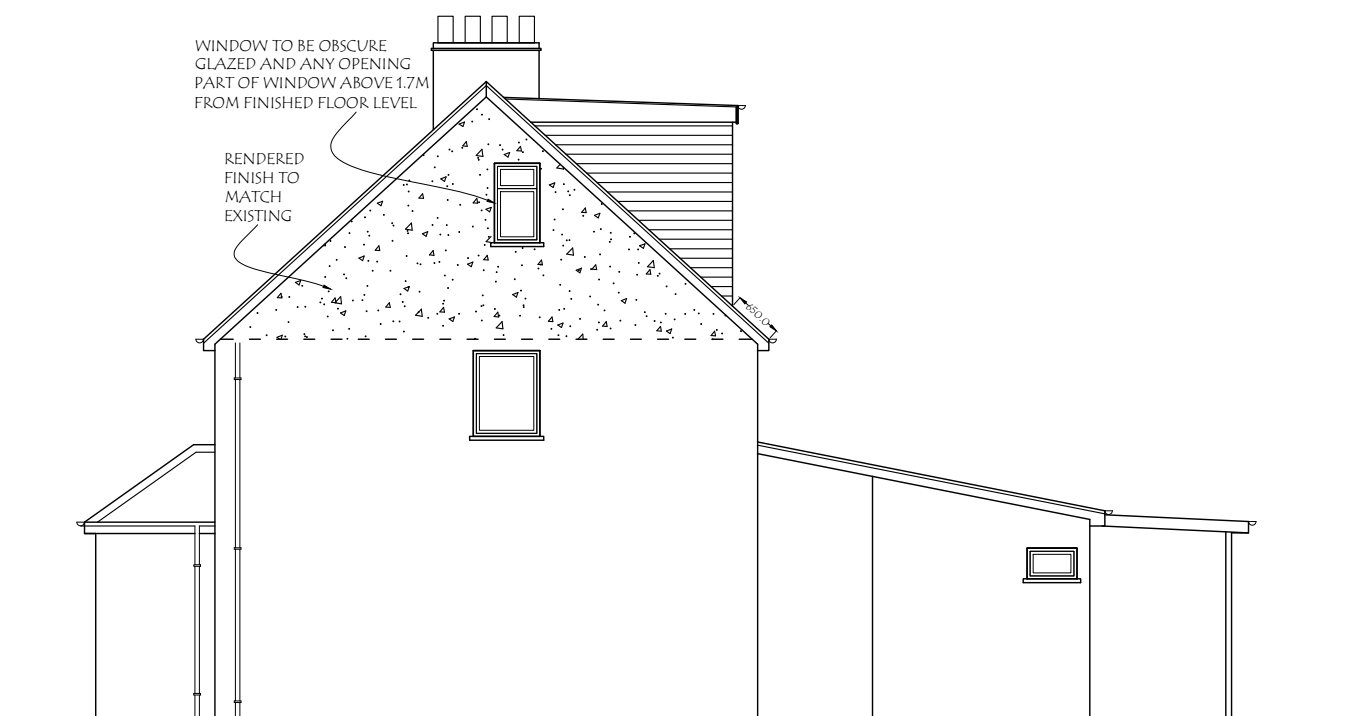

PROPOSED SIDE ELEVATION

HIP>GAB.	0.333 12.74m <sup>2</sup> 3.62m	15.35m <sup>3</sup>
DORMER	4.03m <sup>2</sup> 5.82m	23.45m <sup>3</sup>
TOTAL =		38.80m <sup>3</sup>
38.28m <sup>3</sup> < 40m <sup>3</sup> , THEREFORE ITS P.D.		

Materials used in any exterior work to be of a similar appearance to those used in the construction of the exterior of the existing dwelling house.



25, Greenbank Avenue, Wembley, HAO 2TF.  
Email : planningdesigns@hotmail.com  
Tel : 07940961010

ADDRESS:  
10, NORMANDY DRIVE,  
HAYES, UB3 2QN.

DRAWING TITLE: EXISTING/PROPOSED ELEVATIONS


DRG. NO. - 02


REV:

SCALE - 1: 100


DATE: 31/05/2025

DRG. PAPER SIZE: A3

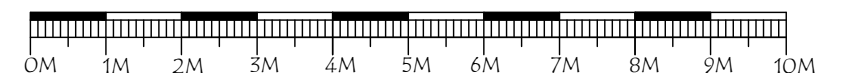

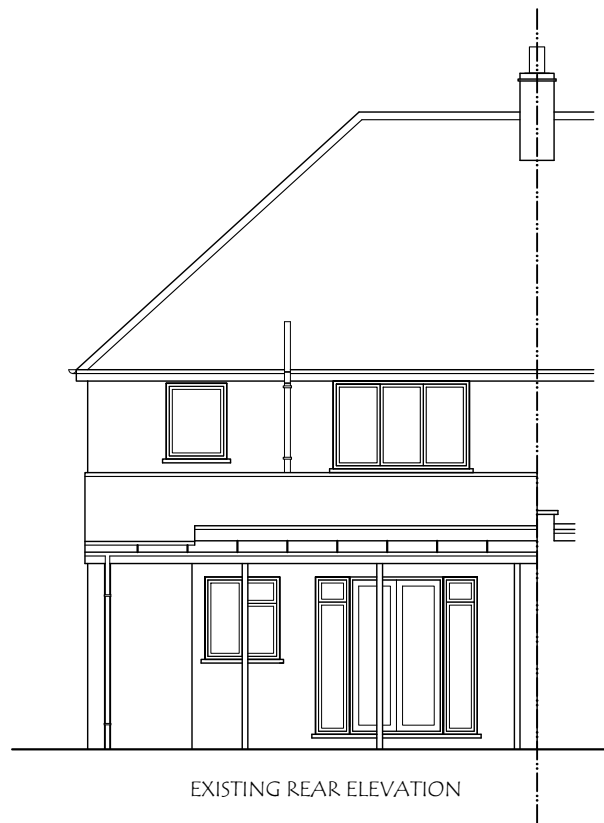


EXISTING REAR ELEVATION

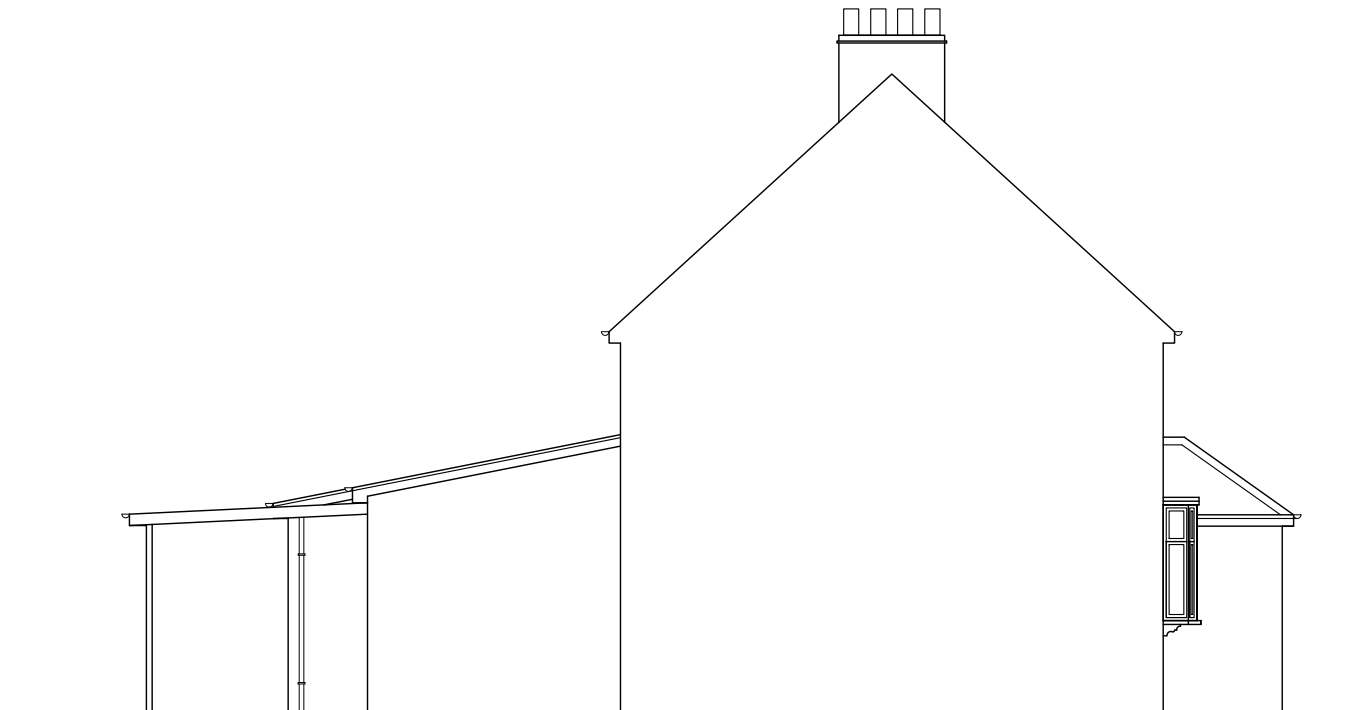

EXISTING SIDE ELEVATION



PROPOSED REAR ELEVATION

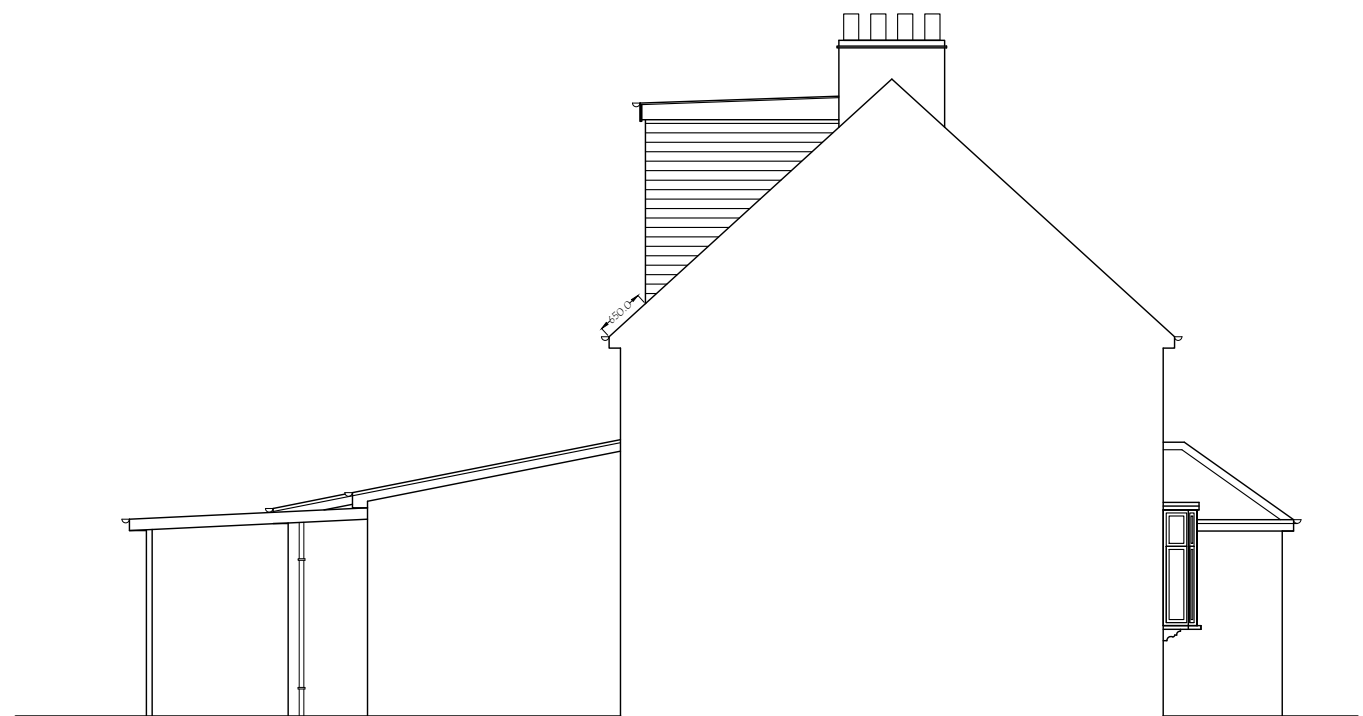

PROPOSED SIDE ELEVATION

HIP>GAB.	0.333 12.74m <sup>2</sup> 3.62m	15.35m <sup>3</sup>
DORMER	4.03m <sup>2</sup> 5.82m	23.45m <sup>3</sup>
TOTAL =		38.80m <sup>3</sup>
38.28m <sup>3</sup> < 40m <sup>3</sup> , THEREFORE ITS P.D.		

Materials used in any exterior work to be of a similar appearance to those used in the construction of the exterior of the existing dwelling house.



25, Greenbank Avenue, Wembley, HAO 2TF.  
Email : planningdesigns@hotmail.com  
Tel : 07940961010

ADDRESS:  
10, NORMANDY DRIVE,  
HAYES, UB3 2QN.

DRAWING TITLE: EXISTING/PROPOSED ELEVATIONS

DRG. NO. - 03



REV:

SCALE - 1: 100

DATE: 31/05/2025

DRG. PAPER SIZE: A3



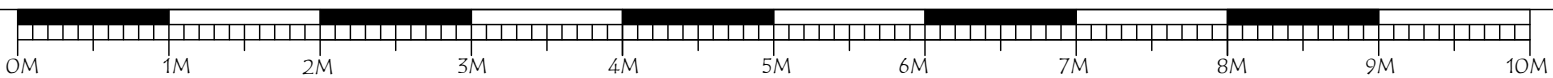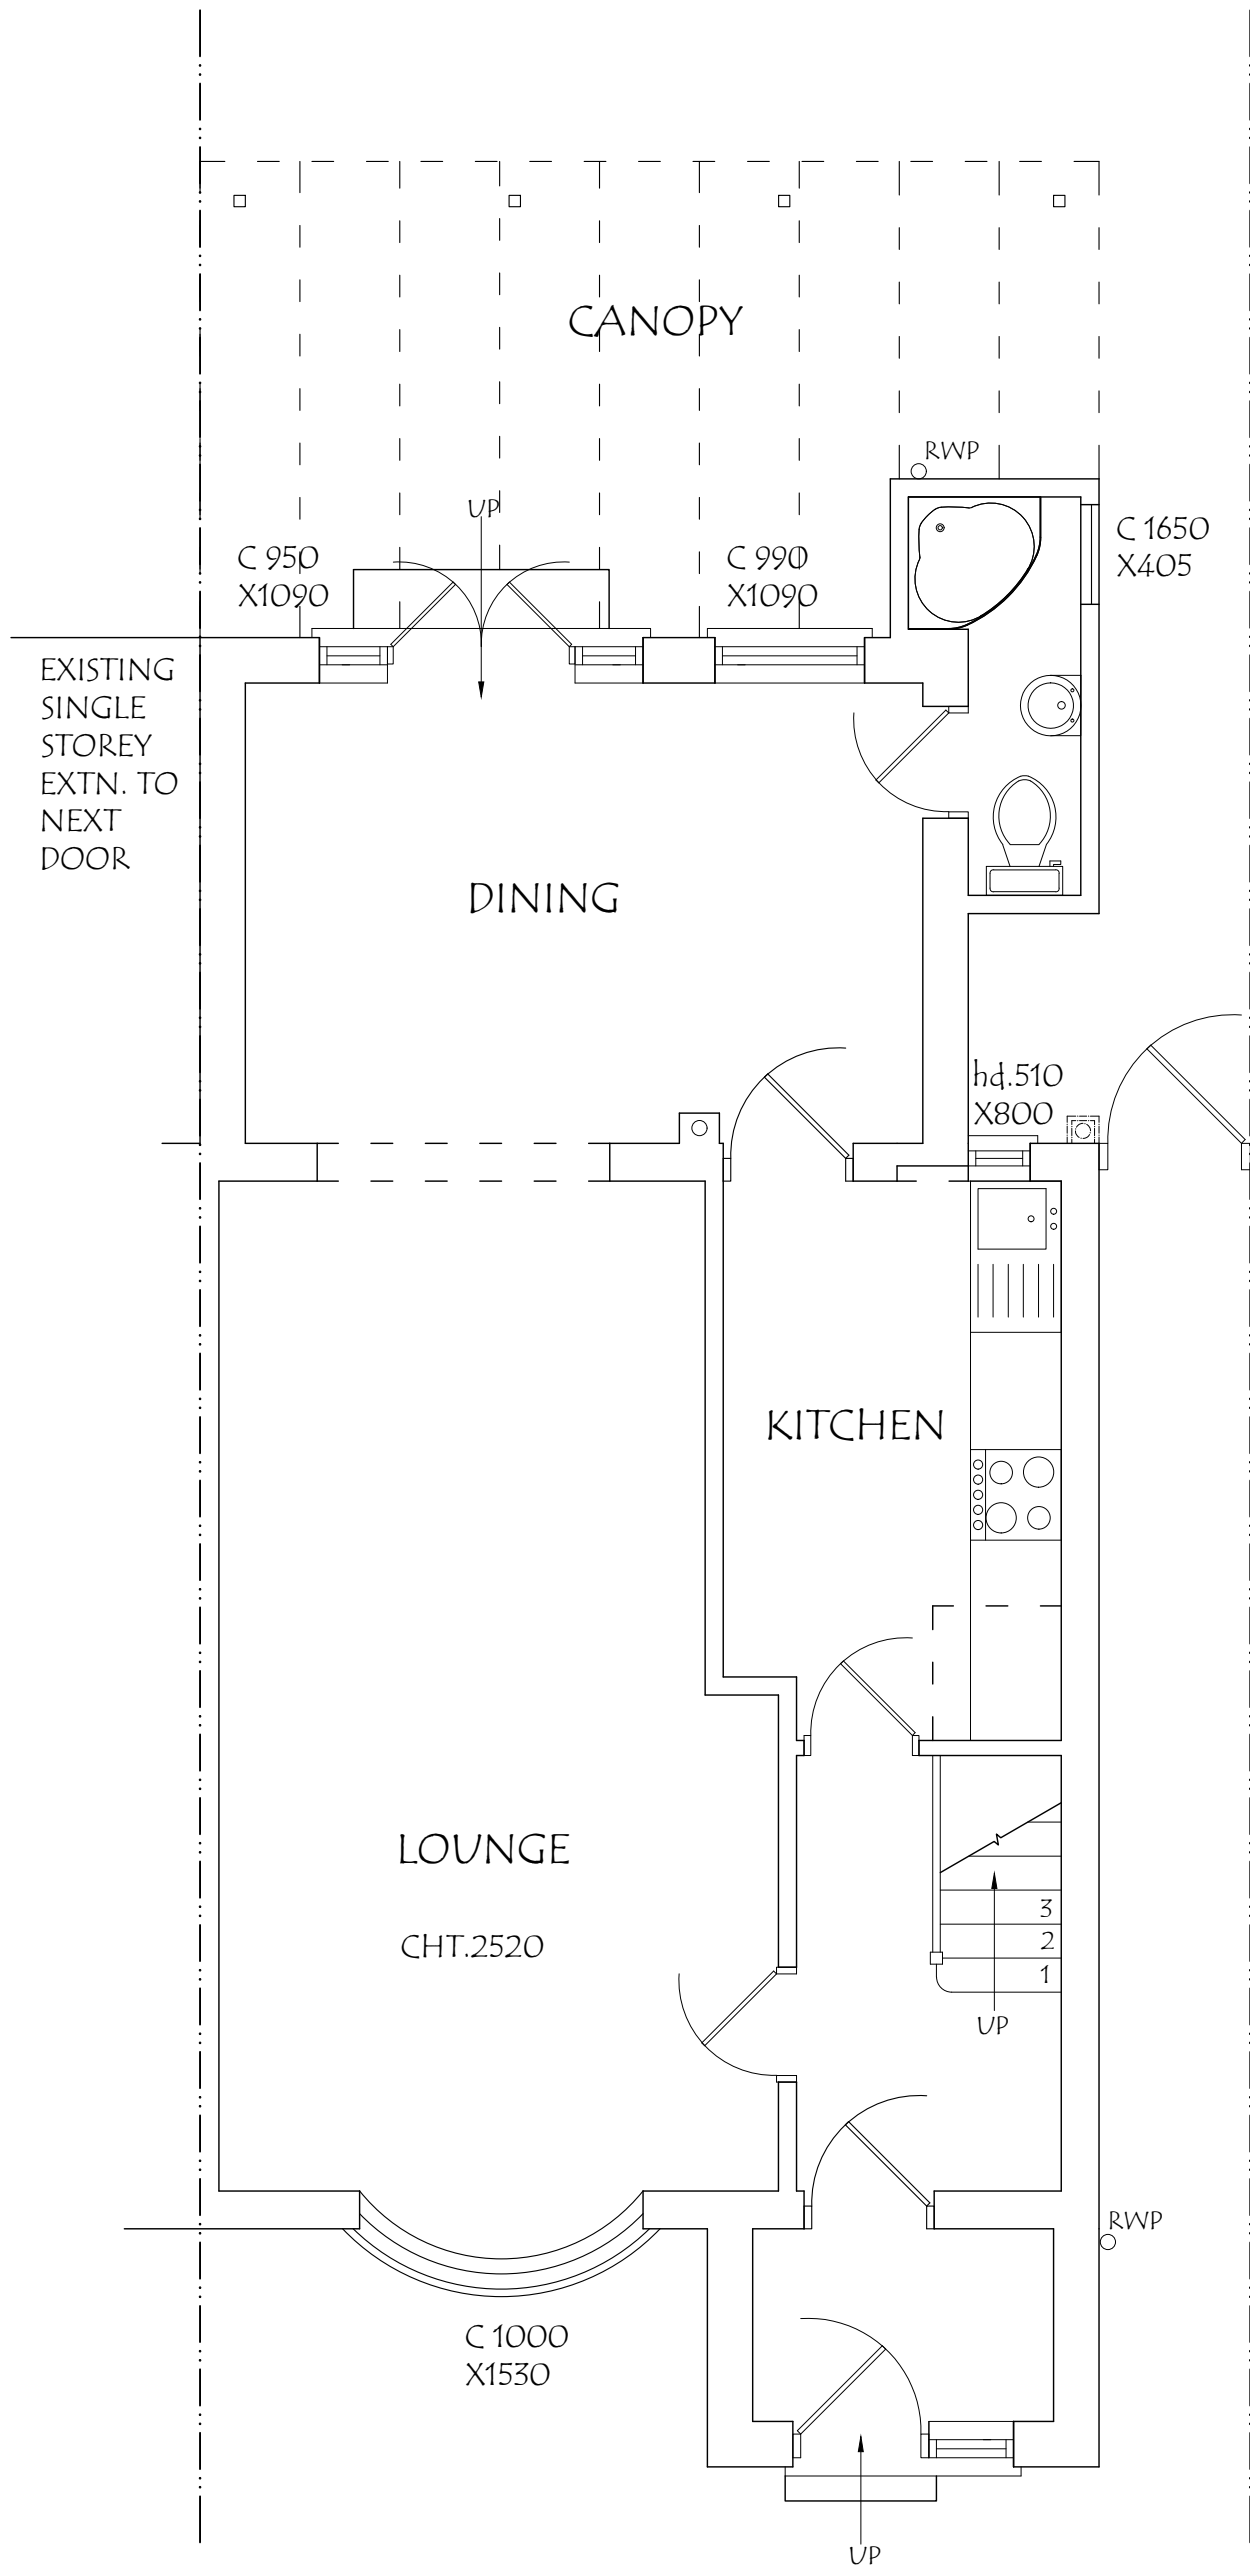

25, Greenbank Avenue, Wembley, HA0 2TF.  
Email : [planningdesigns@hotmail.com](mailto:planningdesigns@hotmail.com)  
Tel : 07940961010

ADDRESS:  
10, NORMANDY DRIVE,  
HAYES, UB3 2QN.

DRAWING TITLE: PROPOSED GROUND FLOOR PLAN



DRG. NO. - 04

REV:

SCALE - 1: 50

DATE: 31/05/2025

DRG. PAPER SIZE: A3

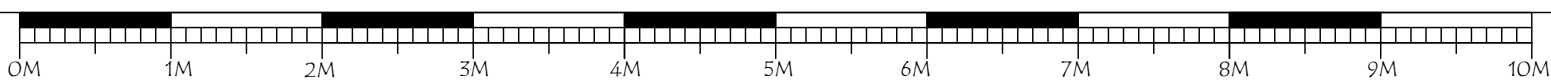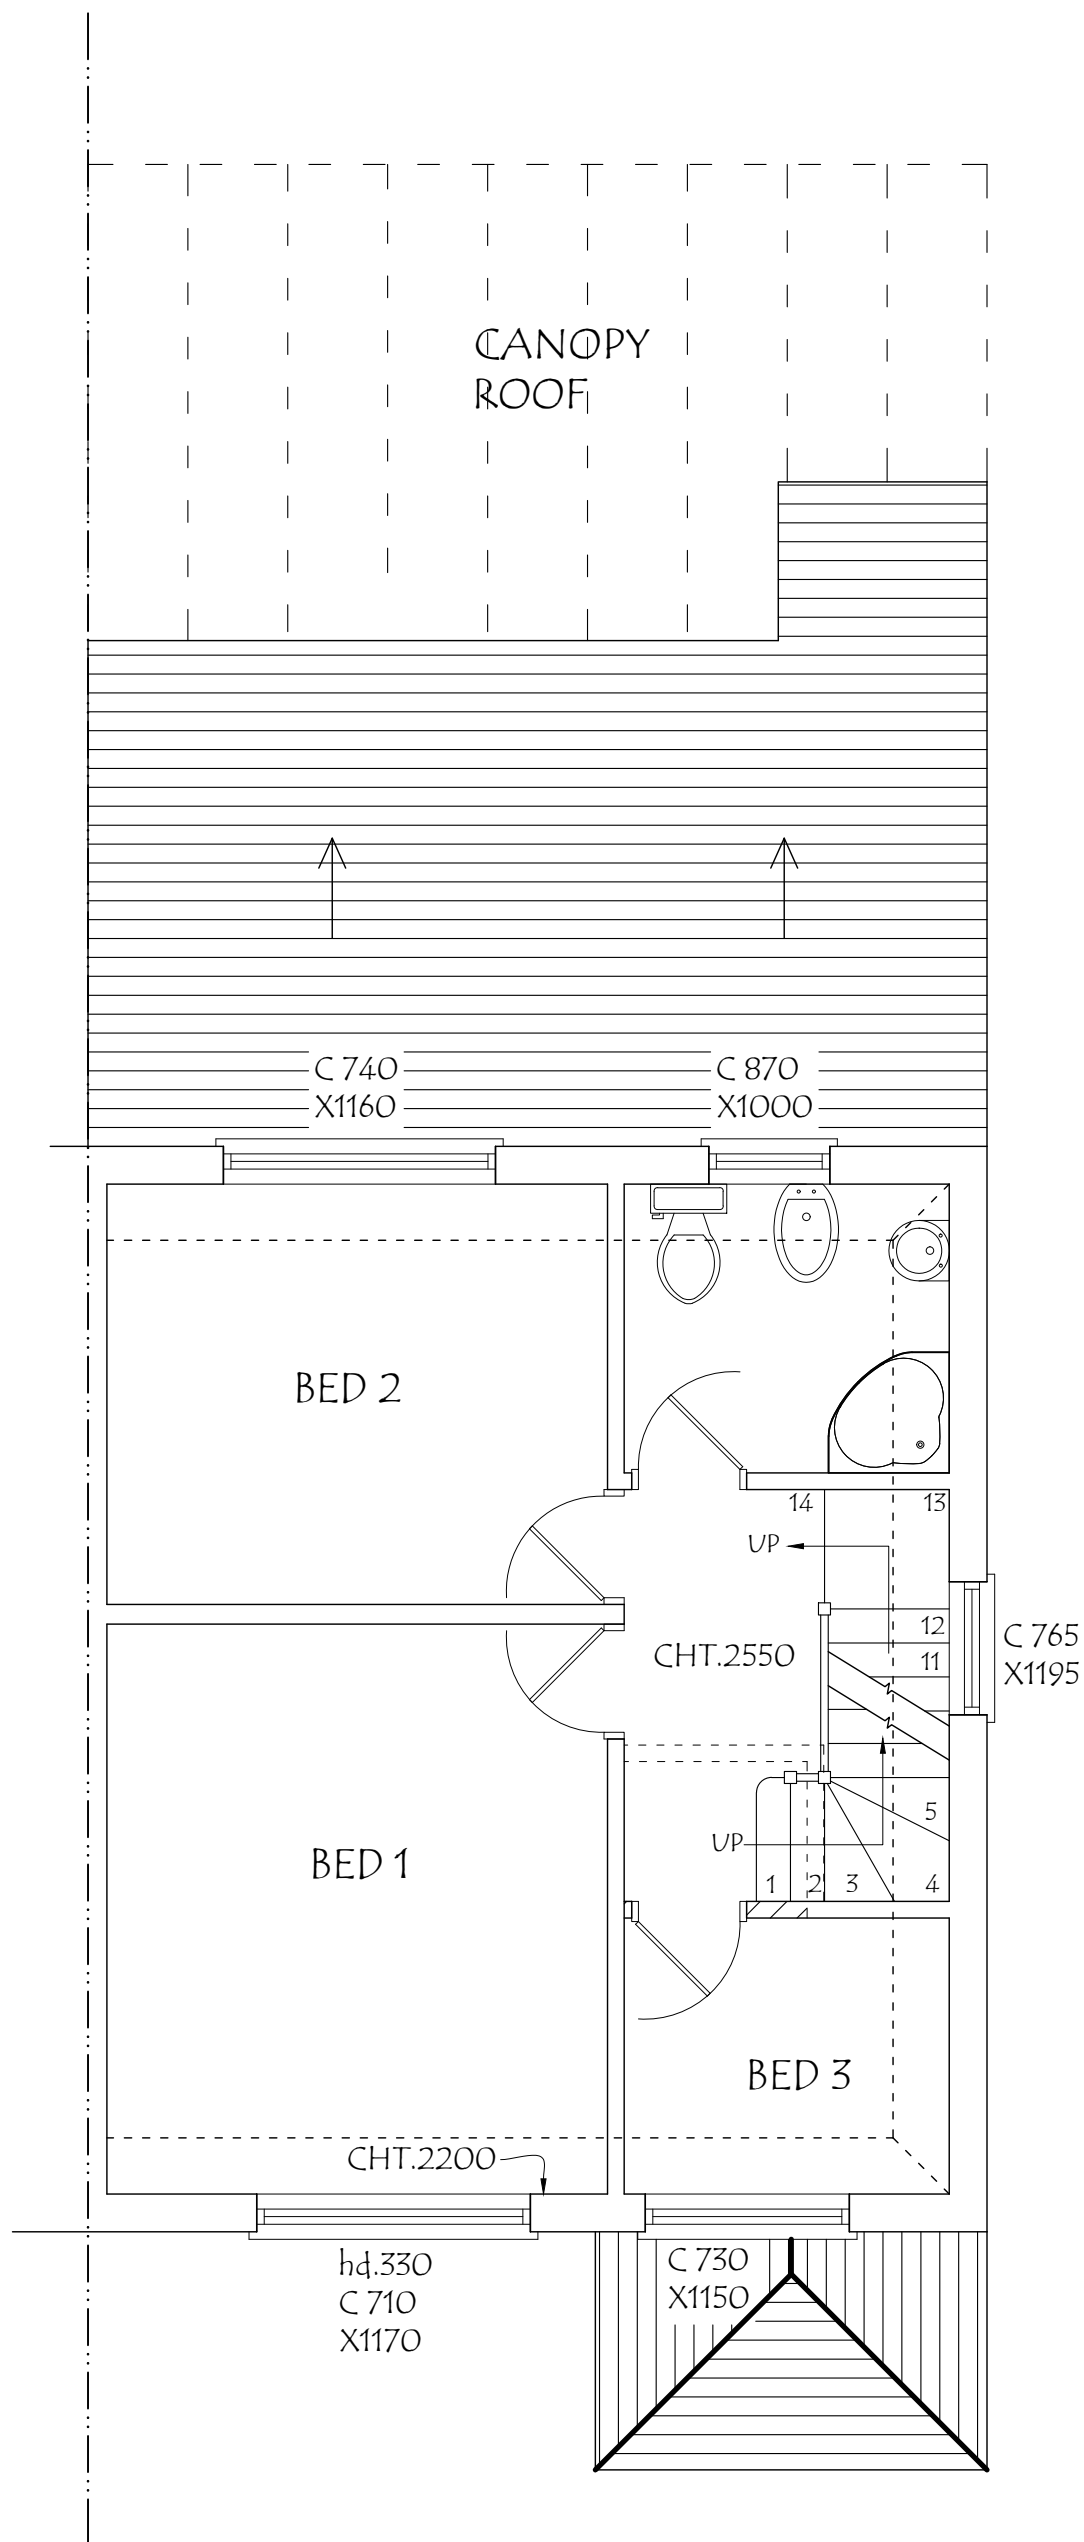

25, Greenbank Avenue, Wembley, HA0 2TF.  
Email : [planningdesigns@hotmail.com](mailto:planningdesigns@hotmail.com)  
Tel : 07940961010

ADDRESS:  
10, NORMANDY DRIVE,  
HAYES, UB3 2QN.

DRAWING TITLE: PROPOSED FIRST FLOOR PLAN



DRG. NO. - 05

REV:

SCALE - 1: 50

DATE: 31/05/2025

DRG. PAPER SIZE: A3

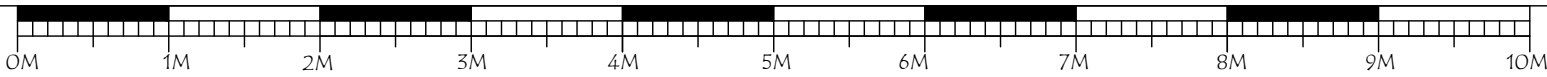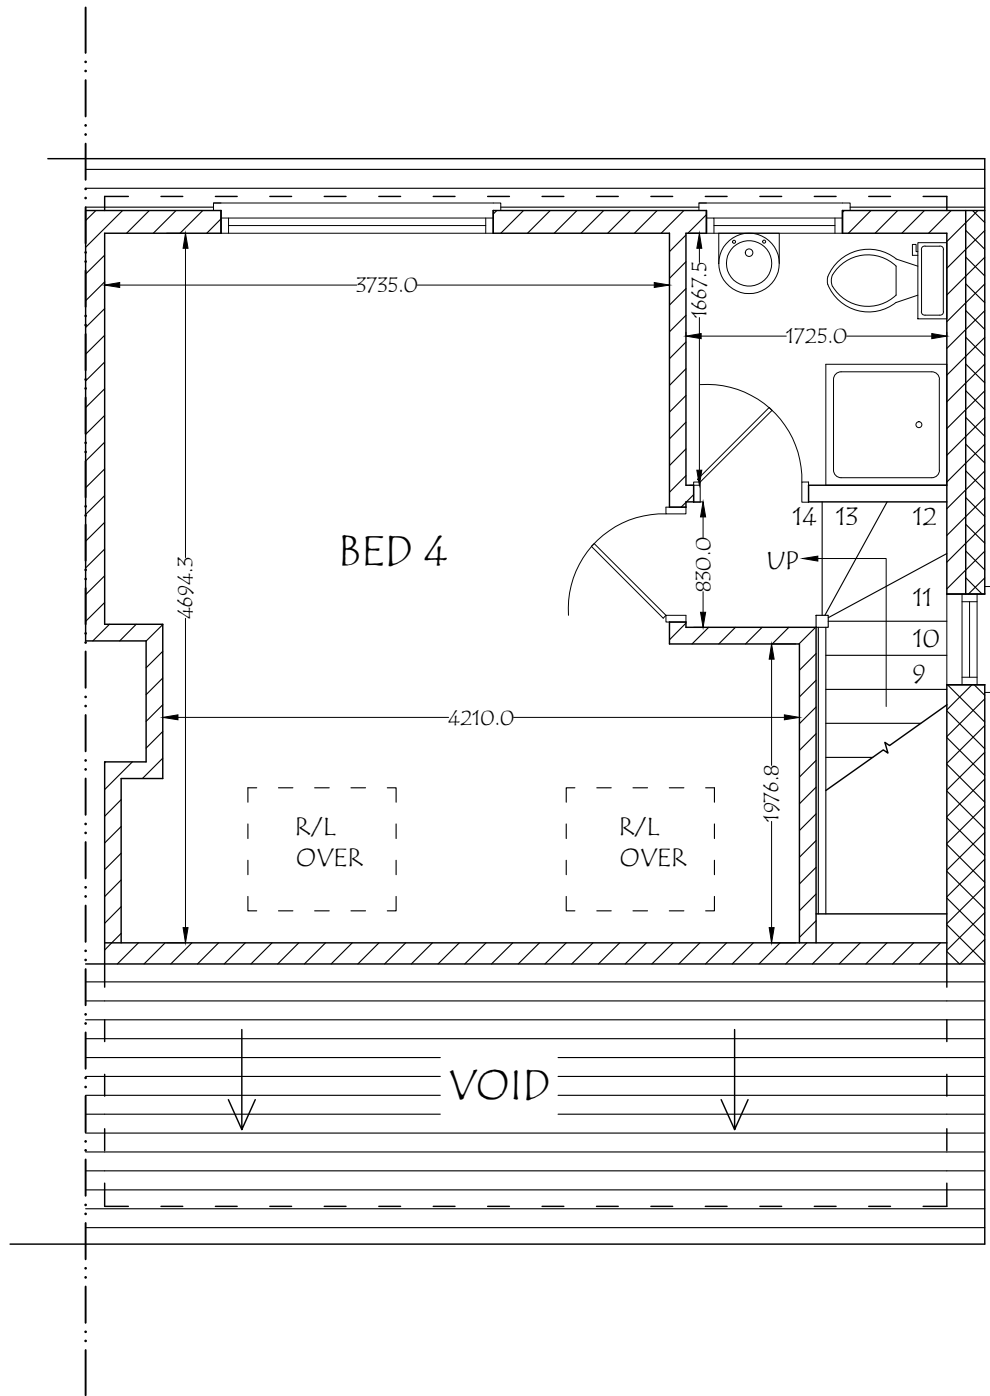

25, Greenbank Avenue, Wembley, HA0 2TF.  
Email : [planningdesigns@hotmail.com](mailto:planningdesigns@hotmail.com)  
Tel : 07940961010

ADDRESS:  
10, NORMANDY DRIVE,  
HAYES, UB3 2QN.

DRAWING TITLE: PROPOSED SECOND FLOOR PLAN


DRG. NO. - 06

REV:


SCALE - 1: 50

DATE: 31/05/2025

DRG. PAPER SIZE: A3

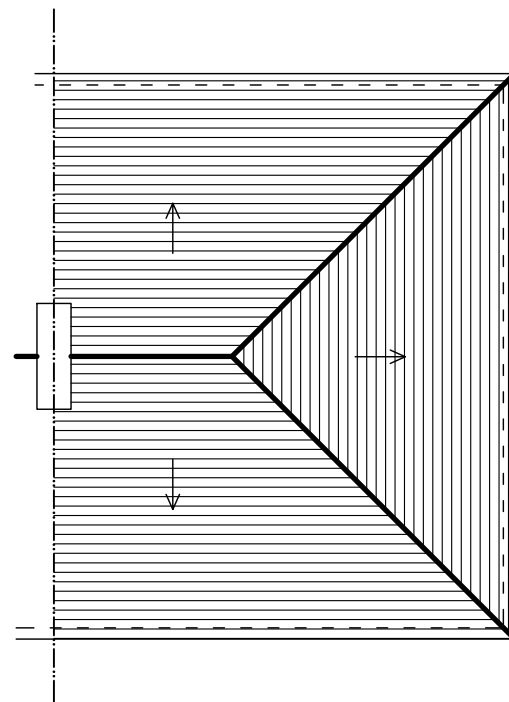

EXISTING ROOF PLAN

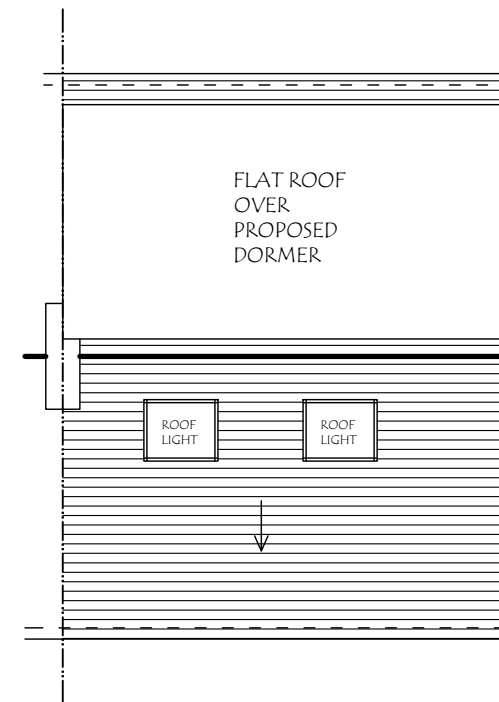

PROPOSED ROOF PLAN