



Front Elevation - Proposed
1:100




2
Rear Elevation - Proposed
1:100

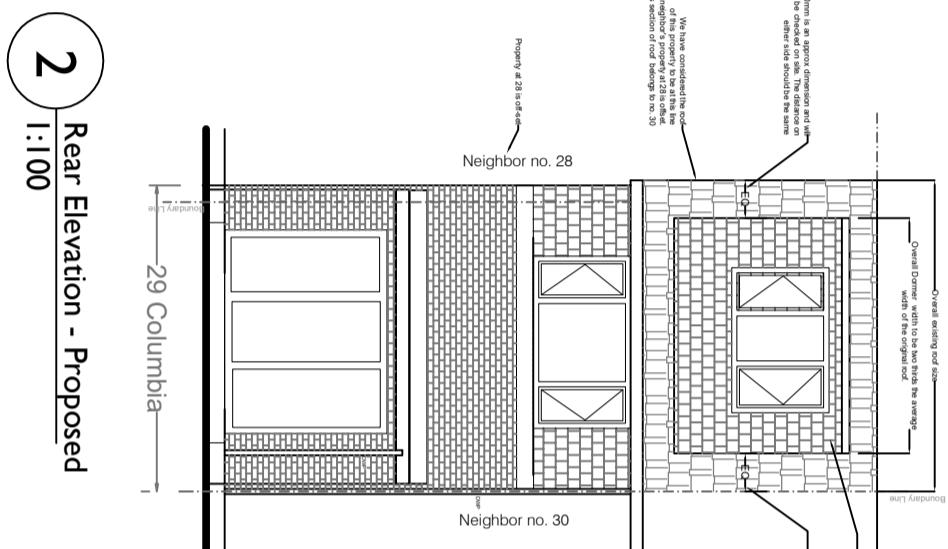

Side Elevation - Proposed
1:100

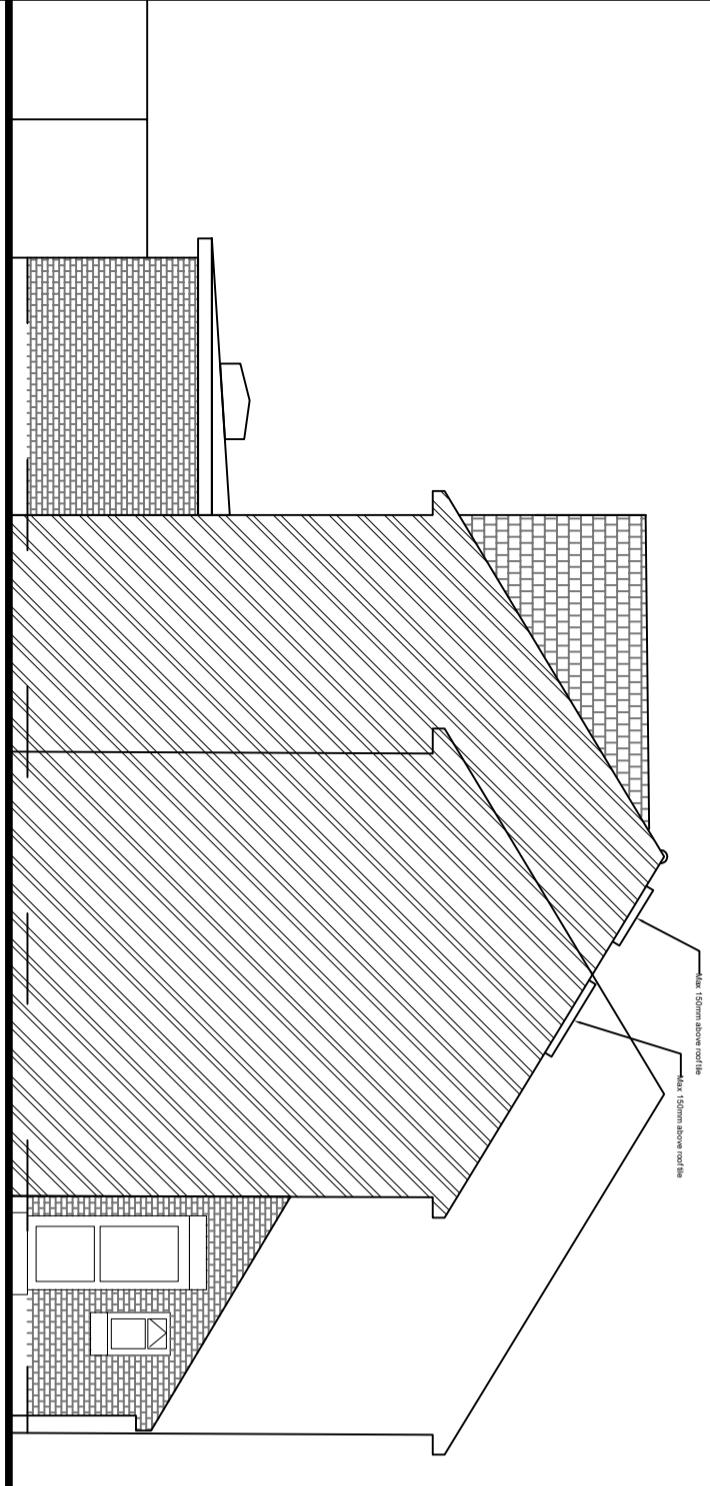

4 Side Elevation - Proposed
1:100

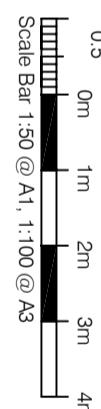

GENERAL NOTES:

1. A DIMENSIONS ARE IN MM
2. PLEASE NOTIFY IF ANY ERRORS ARE FOUND.

DATE	REV.	DESCRIPTION
15-04-2025	B	Dormer width revised
10-02-2025	A	Issued for Planning

**SITE ADDRESS -
29 Columbia Ave, Ruislip HA4 9SU**

Cortese Construction Ltd

DRAWN BY: Sharmane Cortesee
LONDON, NW7 3EY

PROPOSED ELEVATIONS

© Copyright. All rights reserved. This drawing must not be reproduced in part or in whole without the written permission of the Copyright Holder.