




## Location Plan - 1:1250



## Site Plan - 1:200

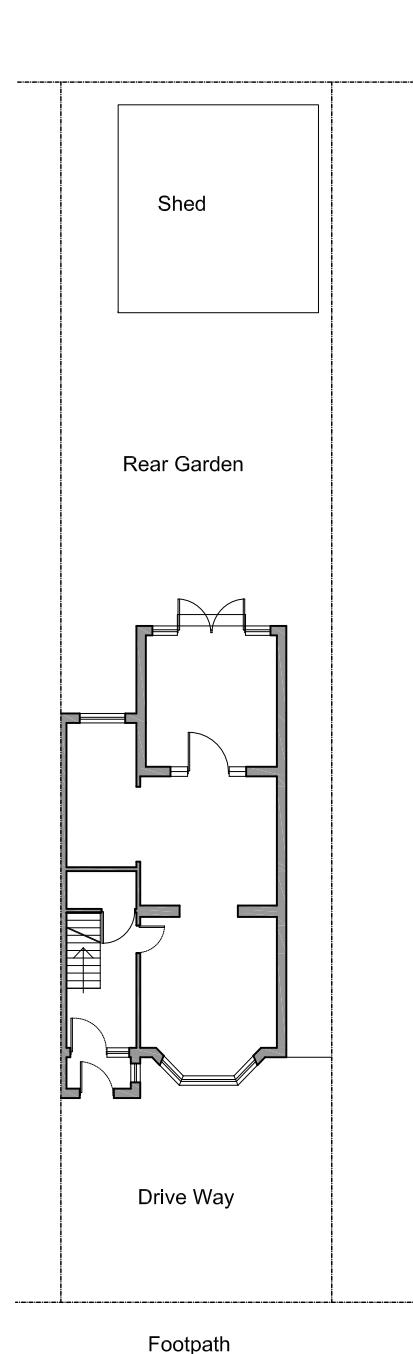


## Existing Ground Floor Plan - 1:100

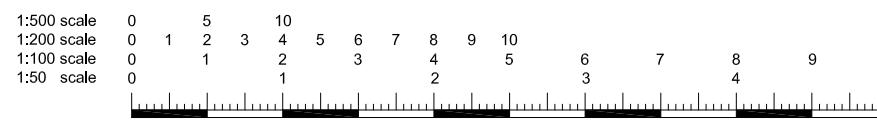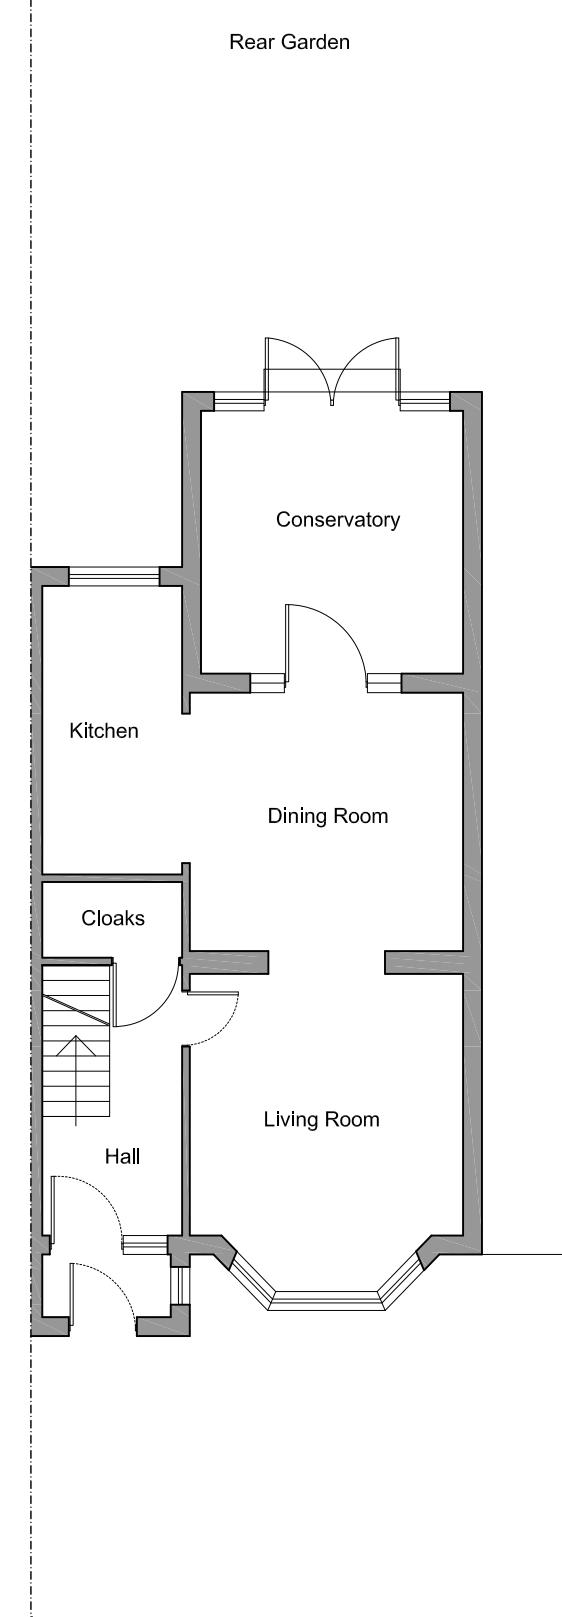


All dimensions and levels to be checked on site by contractor prior to commencement of work.  
 This drawing and the copyrights and patents therein are the property of the Linear Insight Ltd and may not be used or reproduced without consent.  
 This drawing is to be read in conjunction with all relevant consultants and/or specialist's drawings/documents and any discrepancies or variations are to be notified to the designer before the affected work commences.  
 All works on site are to be carried out fully in accordance with current CDM regulations and recommendations, current Building Regulations, British Standards and Codes of Practice as appropriate.

|                  |                                     |                   |                            |   |
|------------------|-------------------------------------|-------------------|----------------------------|---|
| Purpose of Issue | Project                             |                   | Drawing                    | LINEAR INSIGHT Ltd<br>Architectural Design and Development Solutions<br>info@linearinsight.com - www.linearinsight.com |
| Preliminary      | <input checked="" type="checkbox"/> | 23 Windsor Avenue | Location Plan              |   |
| Information      | <input type="checkbox"/>            | Uxbridge          | Site Plan                  |   |
| Approval         | <input type="checkbox"/>            | UB10 9AT          | Existing Ground Floor Plan |   |
| Tender           | <input type="checkbox"/>            |                   |                            |   |
| Construction     | <input type="checkbox"/>            |                   |                            |   |
| Client           | Mr and Mrs Singh                    | Drawing Scale     | Date                       | Drawing No.   |
|                  |                                     | 1:1250/200/100@A3 | Sept 2019                  | 1393-001-PA   |
|                  |                                     |                   | Rev.                       | -   |

Existing First Floor Plan - 1:100

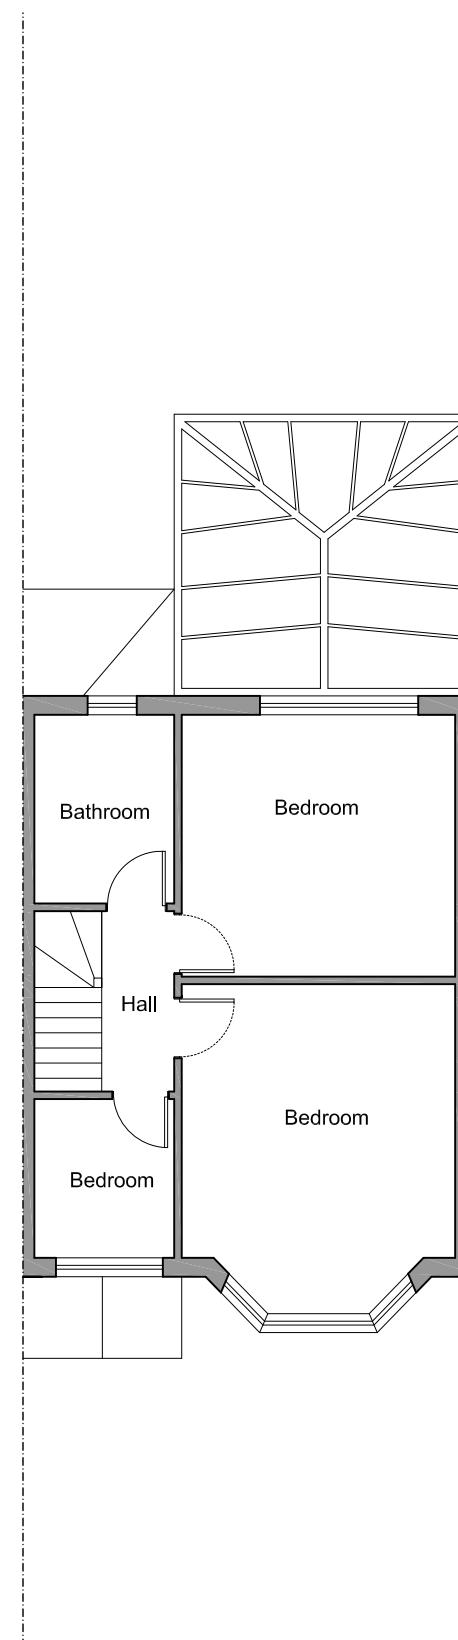

Existing Roof Plan - 1:100

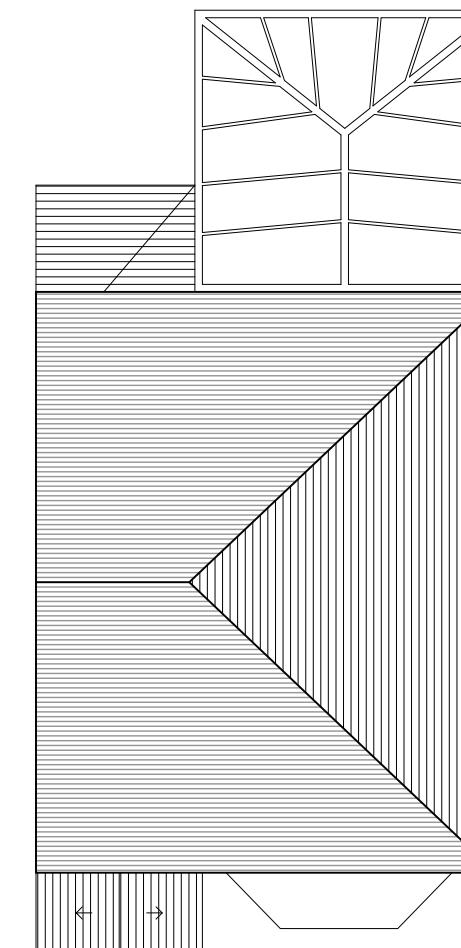

1:500 scale 0 5 10  
1:200 scale 0 1 2 3 4 5 6 7 8 9 10  
1:100 scale 0 1 2 3 4 5 6 7 8 9 10  
1:50 scale 0 1 2 3 4 5

All dimensions and levels to be checked on site by contractor prior to commencement of work.  
This drawing and the copyrights and patents therein are the property of the Linear Insight Ltd and may not be used or reproduced without consent.  
This drawing is to be read in conjunction with all relevant consultants and/or specialist's drawings/documents and any discrepancies or variations are to be notified to the designer before the affected work commences.  
All works on site are to be carried out fully in accordance with current CDM regulations and recommendations, current Building Regulations, British Standards and Codes of Practice as appropriate.

|                  |                                                       |                           |   |
|------------------|-------------------------------------------------------|---------------------------|---|
| Purpose of Issue | Project                                               | Drawing                   | LINEAR INSIGHT Ltd<br>Architectural Design and Development Solutions<br>info@linearinsight.com - www.linearinsight.com |
| Preliminary      | <input checked="" type="checkbox"/> 23 Windsor Avenue | Existing First Floor Plan |   |
| Information      | <input type="checkbox"/> Uxbridge                     | Existing Roof Plan        |   |
| Approval         | <input type="checkbox"/> UB10 9AT                     |                           |   |
| Tender           |                                                       |                           |   |
| Construction     |                                                       |                           |   |
| Client           | Drawing Scale                                         | Date                      | Rev.   |
| Mr and Mrs Singh | 1:100@A3                                              | Sept 2019                 | -   |


Existing Front Elevation- 1:100




Existing Rear Elevation- 1:100



Existing Side Elevation- 1:100

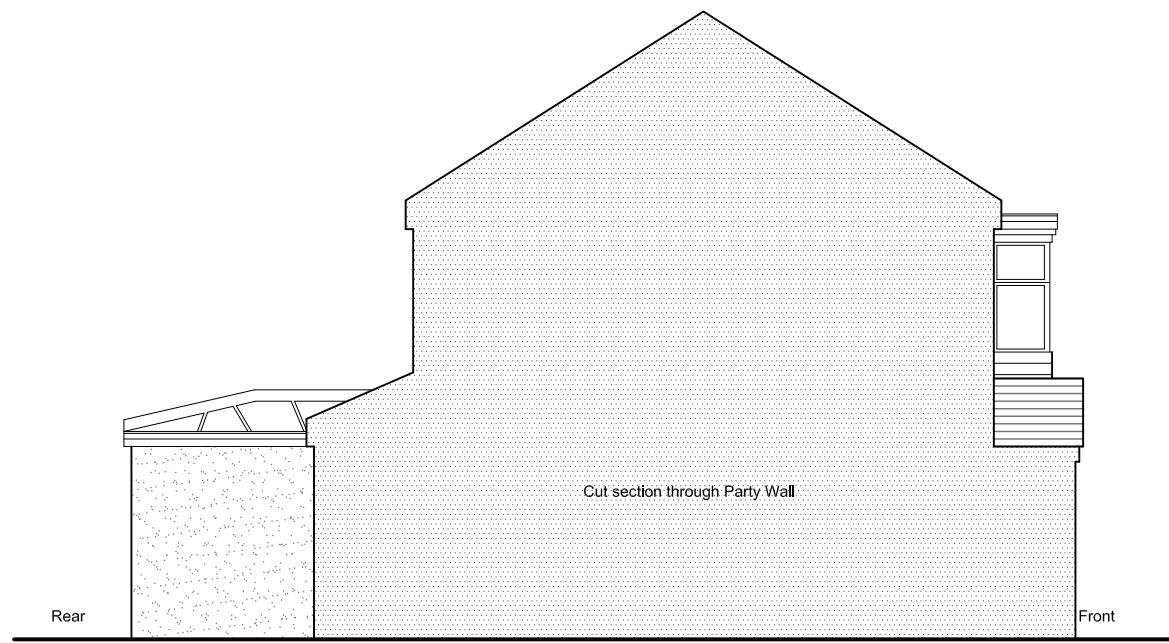

Existing Side Elevation- 1:100

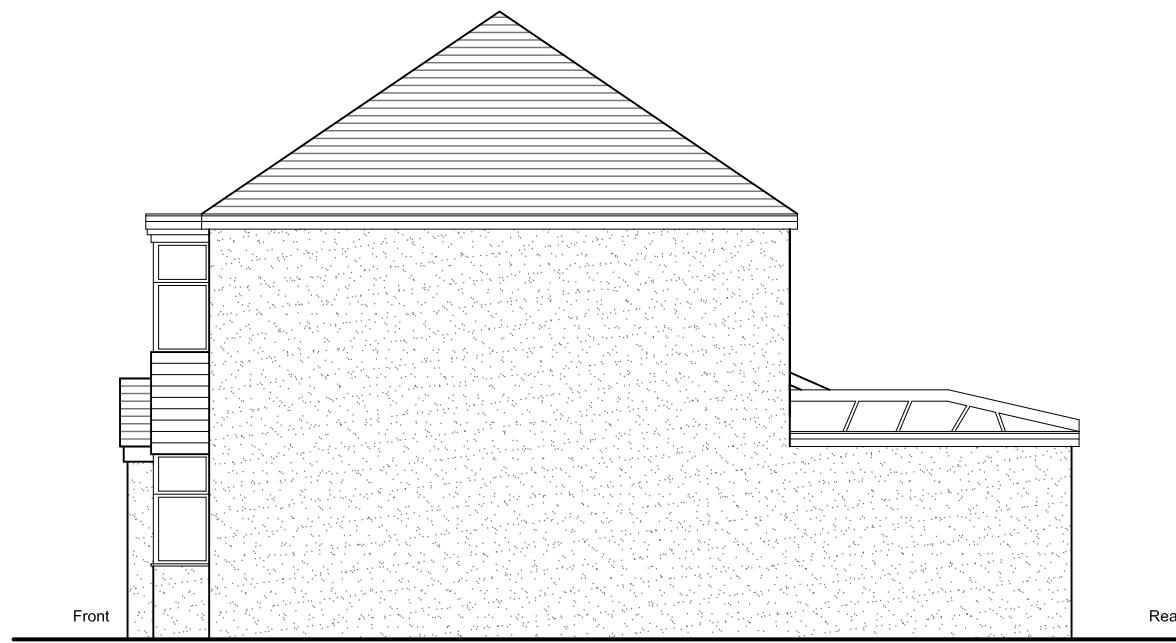


1:500 scale 0 5 10  
1:200 scale 0 1 2 3 4 5 6 7 8 9 10  
1:100 scale 0 1 2 3 4 5 6 7 8 9 10  
1:50 scale 0 1 2 3 4 5


All dimensions and levels to be checked on site by contractor prior to commencement of work.  
This drawing and the copyrights and patents therein are the property of the Linear Insight Ltd and may not be used or reproduced without consent.  
This drawing is to be read in conjunction with all relevant consultants and/or specialist's drawings/documents and any discrepancies or variations are to be notified to the designer before the affected work commences.  
All works on site are to be carried out fully in accordance with current CDM regulations and recommendations, current Building Regulations, British Standards and Codes of Practice as appropriate.

|                  |                   |                     |           |                                                |
|------------------|-------------------|---------------------|-----------|------------------------------------------------|
| Purpose of Issue | Project           | Drawing             |           | LINEAR INSIGHT Ltd                             |
| Preliminary      | 23 Windsor Avenue | Existing Elevations |           | Architectural Design and Development Solutions |
| Information      | Uxbridge          |                     |           | info@linearinsight.com - www.linearinsight.com |
| Approval         | UB10 9AT          |                     |           |                                                |
| Tender           |                   |                     |           |                                                |
| Construction     |                   |                     |           |                                                |
|                  | Client            | Drawing Scale       | Date      | Drawing No.                                    |
|                  | Mr and Mrs Singh  | 1:100@A3            | Sept 2019 | 1393-003-PA                                    |
|                  |                   |                     |           | Rev. A                                         |

Proposed Ground Floor Plan - 1:100

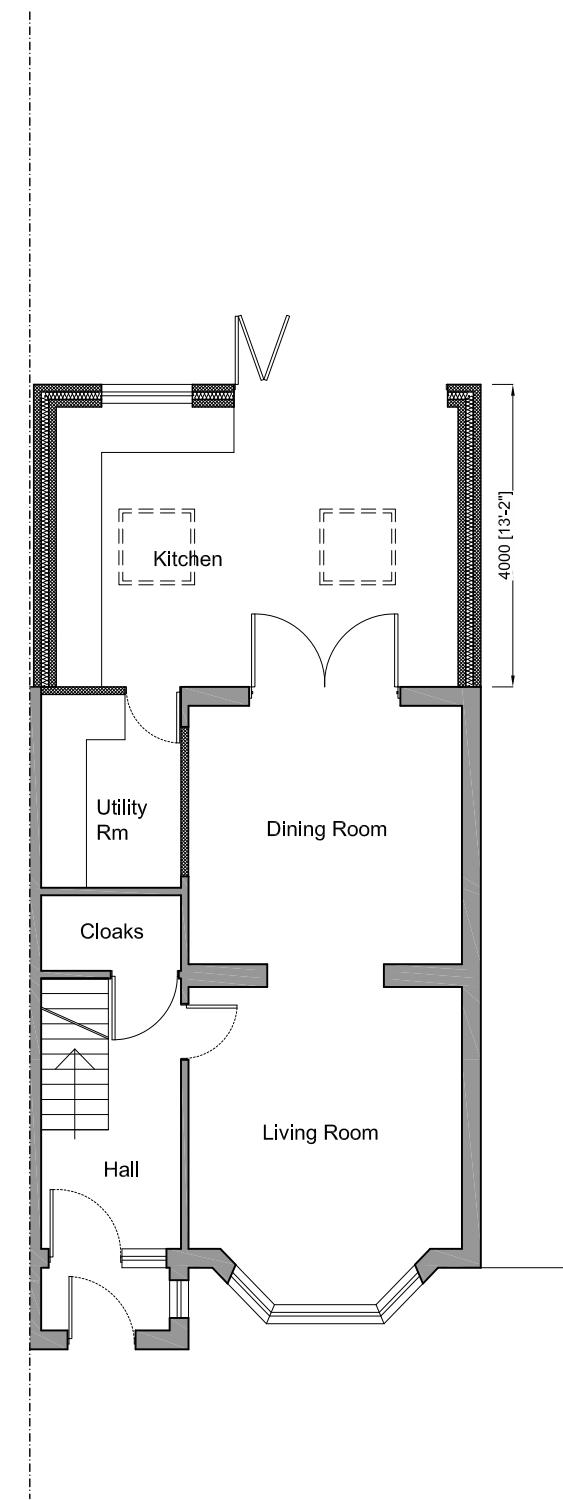

Proposed First Floor Plan - 1:100

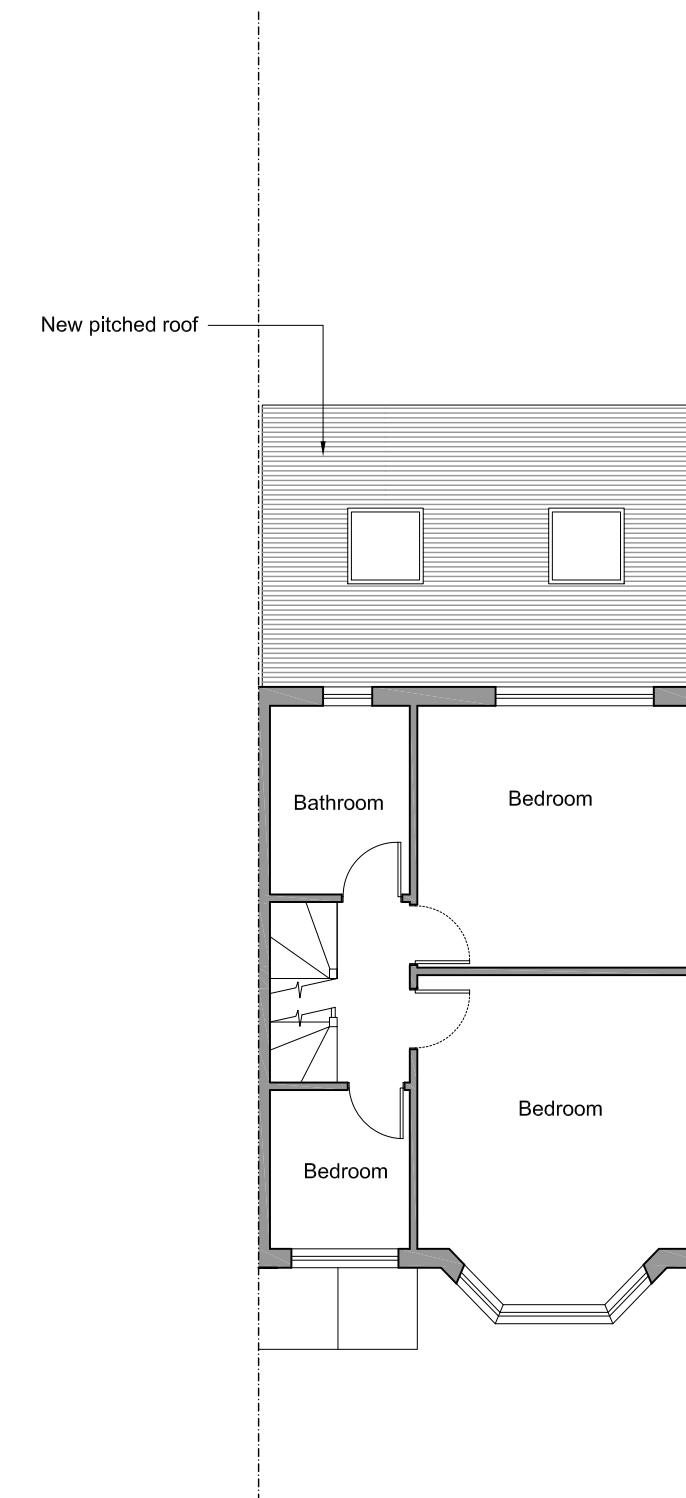

EXISTING WALLS TO BE RETAINED

NEW WALL

1:500 scale 0 1 5 10  
1:200 scale 0 1 2 3 4 5 6 7 8 9 10  
1:100 scale 0 1 2 3 4 5 6 7 8 9 10  
1:50 scale 0 1 2 3 4 5 6 7 8 9 10


All dimensions and levels to be checked on site by contractor prior to commencement of work.  
This drawing and the copyrights and patents therein are the property of the Linear Insight Ltd and may not be used or reproduced without consent.  
This drawing is to be read in conjunction with all relevant consultants and/or specialist's drawings/documents and any discrepancies or variations are to be notified to the designer before the affected work commences.  
All works on site are to be carried out fully in accordance with current CDM regulations and recommendations, current Building Regulations, British Standards and Codes of Practice as appropriate.

|                         |                                           |                                      |   |
|-------------------------|-------------------------------------------|--------------------------------------|---|
| Purpose of Issue        | Project                                   | Drawing                              | LINEAR INSIGHT Ltd<br>Architectural Design and Development Solutions<br>info@linearinsight.com - www.linearinsight.com |
| Preliminary Information | 23 Windsor Avenue<br>Uxbridge<br>UB10 9AT | Proposed Ground and First Floor Plan |   |
| Approval                |                                           |                                      |   |
| Tender                  |                                           |                                      |   |
| Construction            |                                           |                                      |   |
| Client                  | Mr and Mrs Singh                          | Drawing Scale<br>1:100@A3            | Date<br>Sept 2019   |
| Rev.                    | A                                         | Drawing No.<br>1393-004-PA           |   |


### Proposed Rear Elevation- 1:100



### Proposed Side Elevation- 1:100

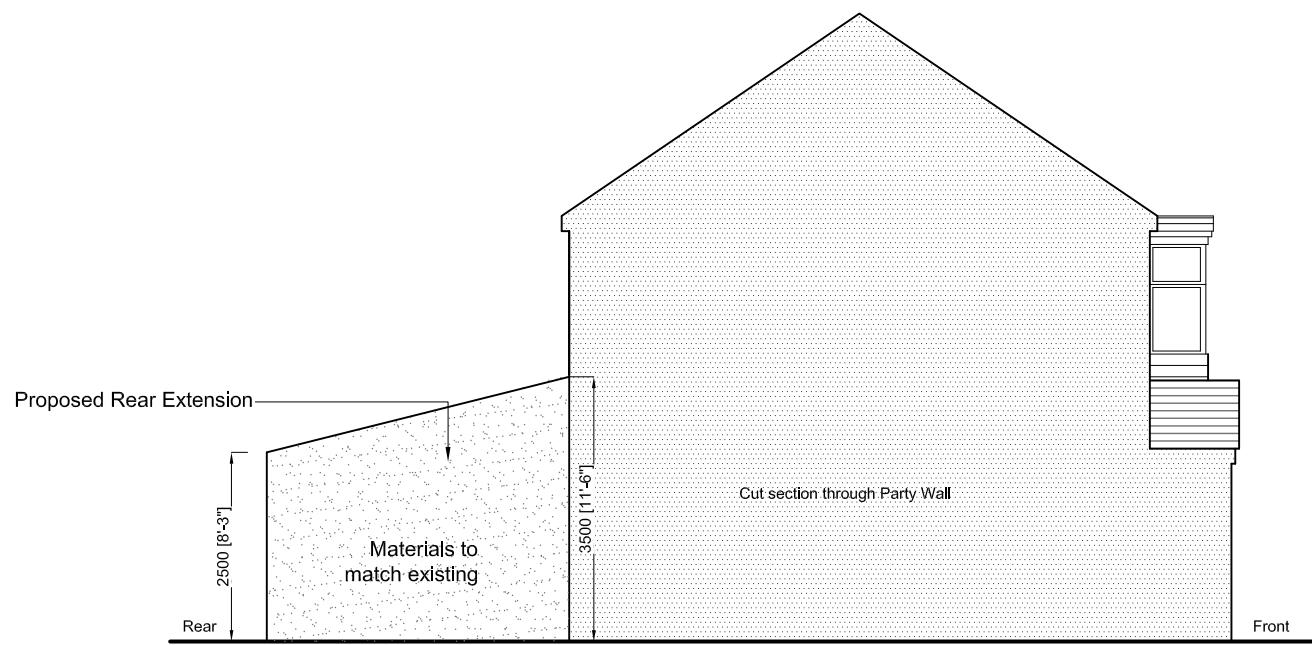

### Proposed Side Elevation- 1:100

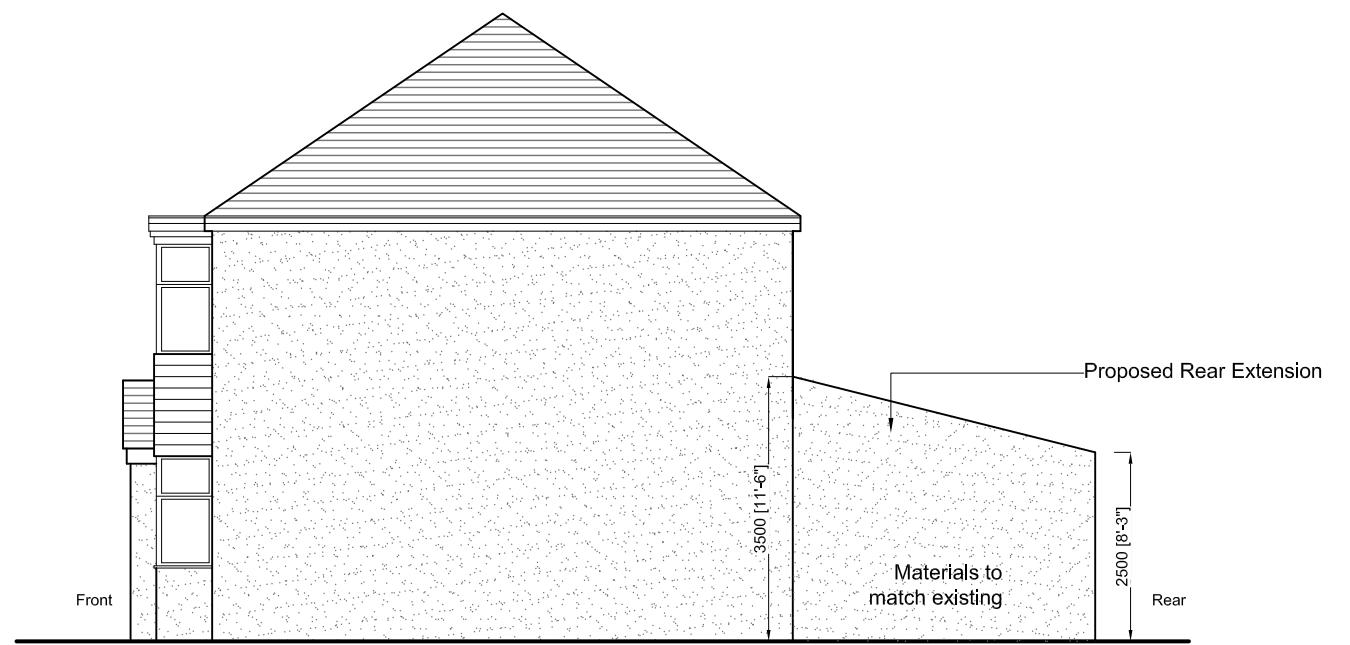

1:500 scale 0 1 5 10  
1:200 scale 0 1 2 3 4 5 6 7 8 9 10  
1:100 scale 0 1 2 3 4 5 6 7 8 9 10  
1:50 scale 0 1 2 3 4 5

All dimensions and levels to be checked on site by contractor prior to commencement of work.  
This drawing and the copyrights and patents therein are the property of the Linear Insight Ltd and may not be used or reproduced without consent.  
This drawing is to be read in conjunction with all relevant consultants and/or specialist's drawings/documents and any discrepancies or variations are to be notified to the designer before the affected work commences.  
All works on site are to be carried out fully in accordance with current CDM regulations and recommendations, current Building Regulations, British Standards and Codes of Practice as appropriate.

|                  |                                                       |                     |                                                |
|------------------|-------------------------------------------------------|---------------------|------------------------------------------------|
| Purpose of Issue | Project                                               | Drawing             |                                                |
| Preliminary      | <input checked="" type="checkbox"/> 23 Windsor Avenue | Proposed Elevations | <b>LINEAR INSIGHT Ltd</b>                      |
| Information      | <input type="checkbox"/> Uxbridge                     |                     | Architectural Design and Development Solutions |
| Approval         | <input type="checkbox"/> UB10 9AT                     |                     | info@linearinsight.com - www.linearinsight.com |
| Approval         |                                                       |                     |                                                |
| Tender           |                                                       |                     |                                                |
| Construction     |                                                       |                     |                                                |
|                  | Client                                                | Drawing Scale       | Date                                           |
|                  | Mr and Mrs Singh                                      | 1:100@A3            | Sept 2019                                      |
|                  |                                                       |                     | Drawing No.                                    |
|                  |                                                       |                     | 1393-005-PA                                    |
|                  |                                                       |                     | Rev.                                           |
|                  |                                                       |                     | B                                              |