



PROPOSED  
GROUND FLOOR PLAN  
(UNALTERED)

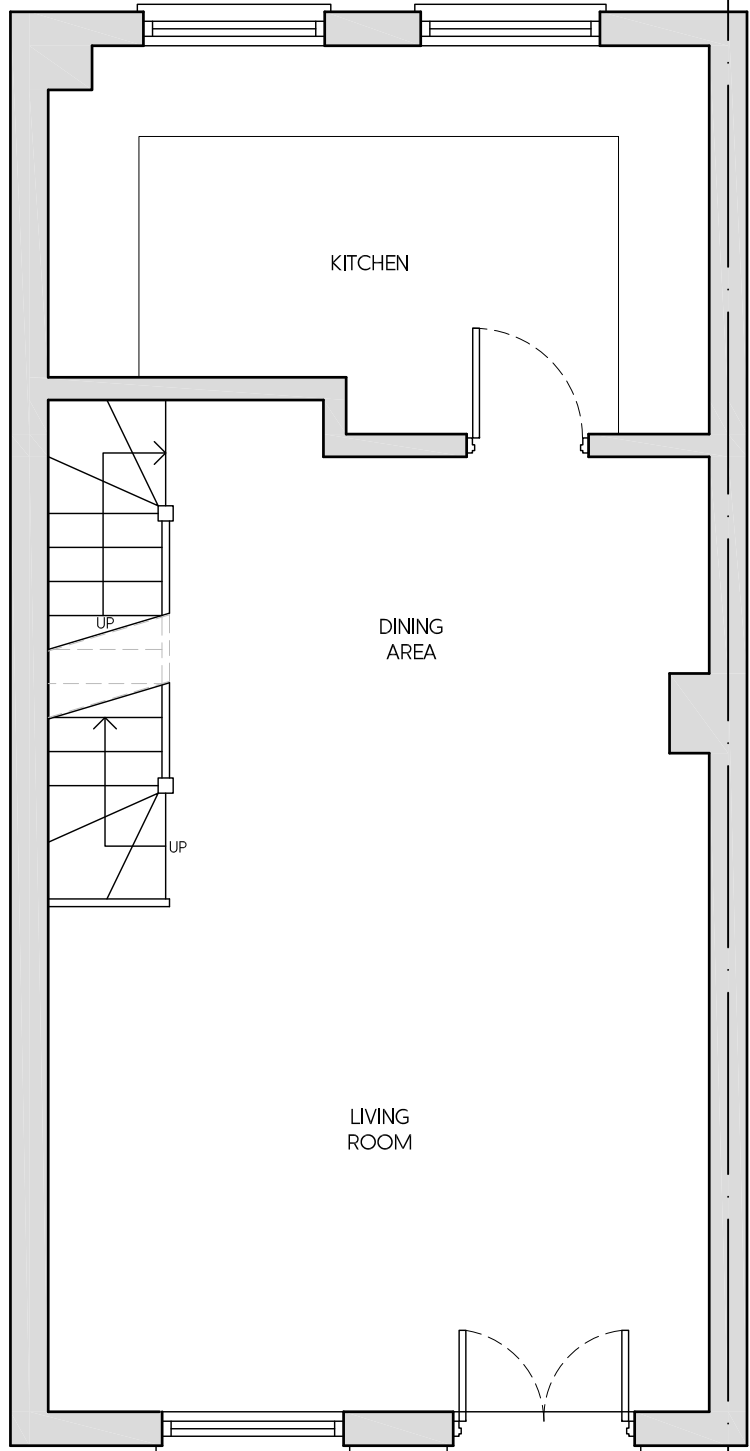


PROPOSED  
FIRST FLOOR PLAN  
(UNALTERED)

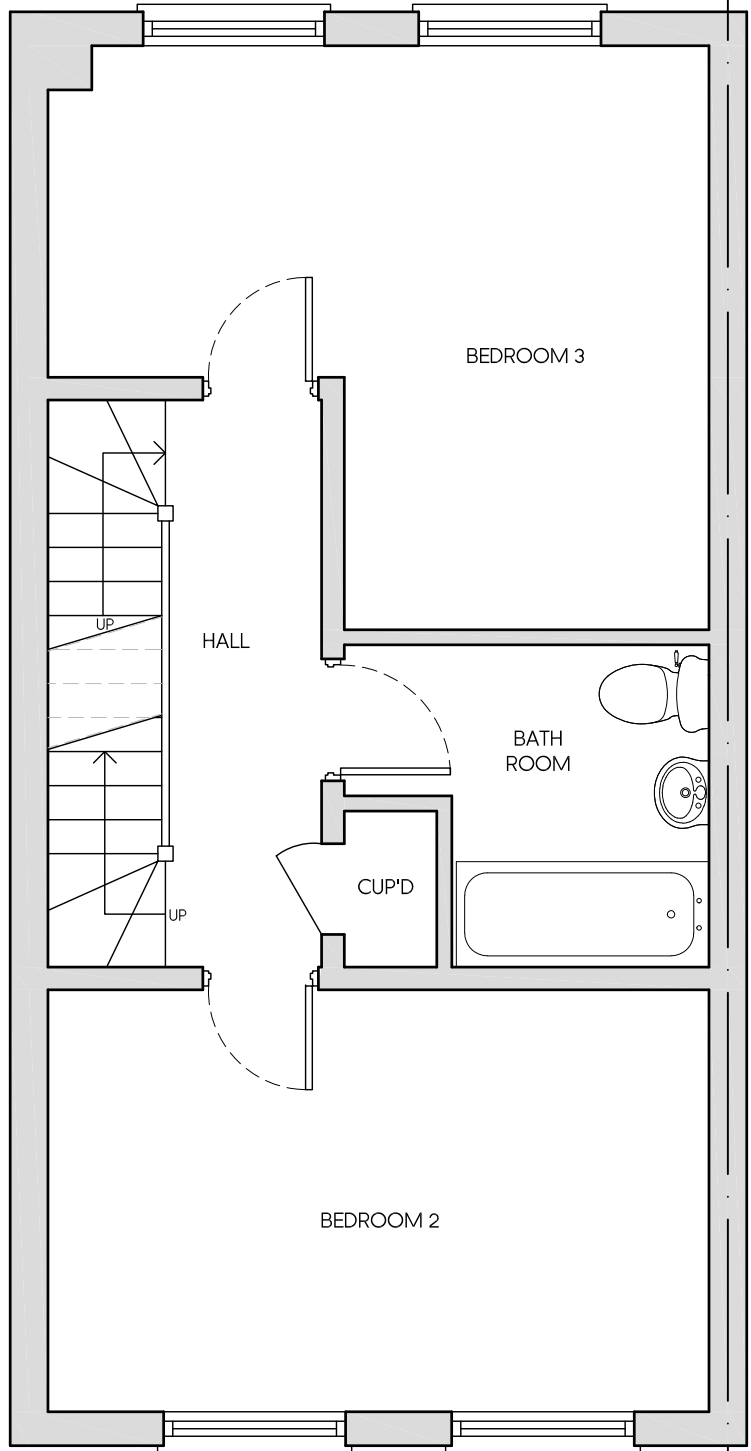

PROPOSED  
SECOND FLOOR PLAN

- KEY
- EXISTING WALLS
  - PROPOSED WALLS

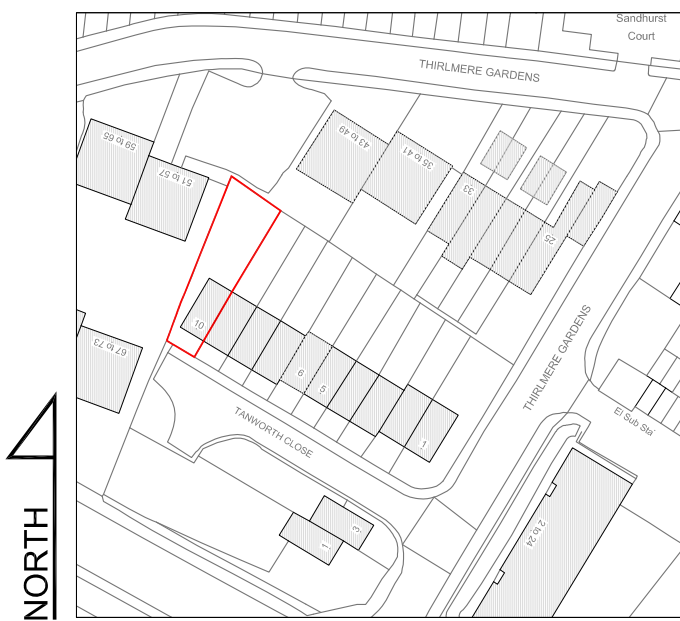

LOCATION PLAN  
SCALE 1:1250

Rev.	Date	Description	Init.
-	-	-	-

Client

MR & MRS SHAH

Project Title  
PROPOSED LOFT CONVERSION

10 TANWORTH CLOSE, NORTHWOOD, HA6 2GF  
Drawing Title

PROPOSED GROUND, FIRST & SECOND FLOOR PLAN		
Cad File	Sheet Size	Scale
P001	A1	1:50
Drawn by	Drawing Date	Approved by
BR	APR.2023	-
Project No.	Drawing No.	Revision
0221	P301	-

//BR ARCHITECTURE

This drawing is property of BR Architecture © and must not be copied or otherwise reproduced. All dimensions must be checked on site before commencing work. No dimensions to be scaled from this drawing. This drawing was produced using AutoCad 2010.

PLANNING ISSUE