

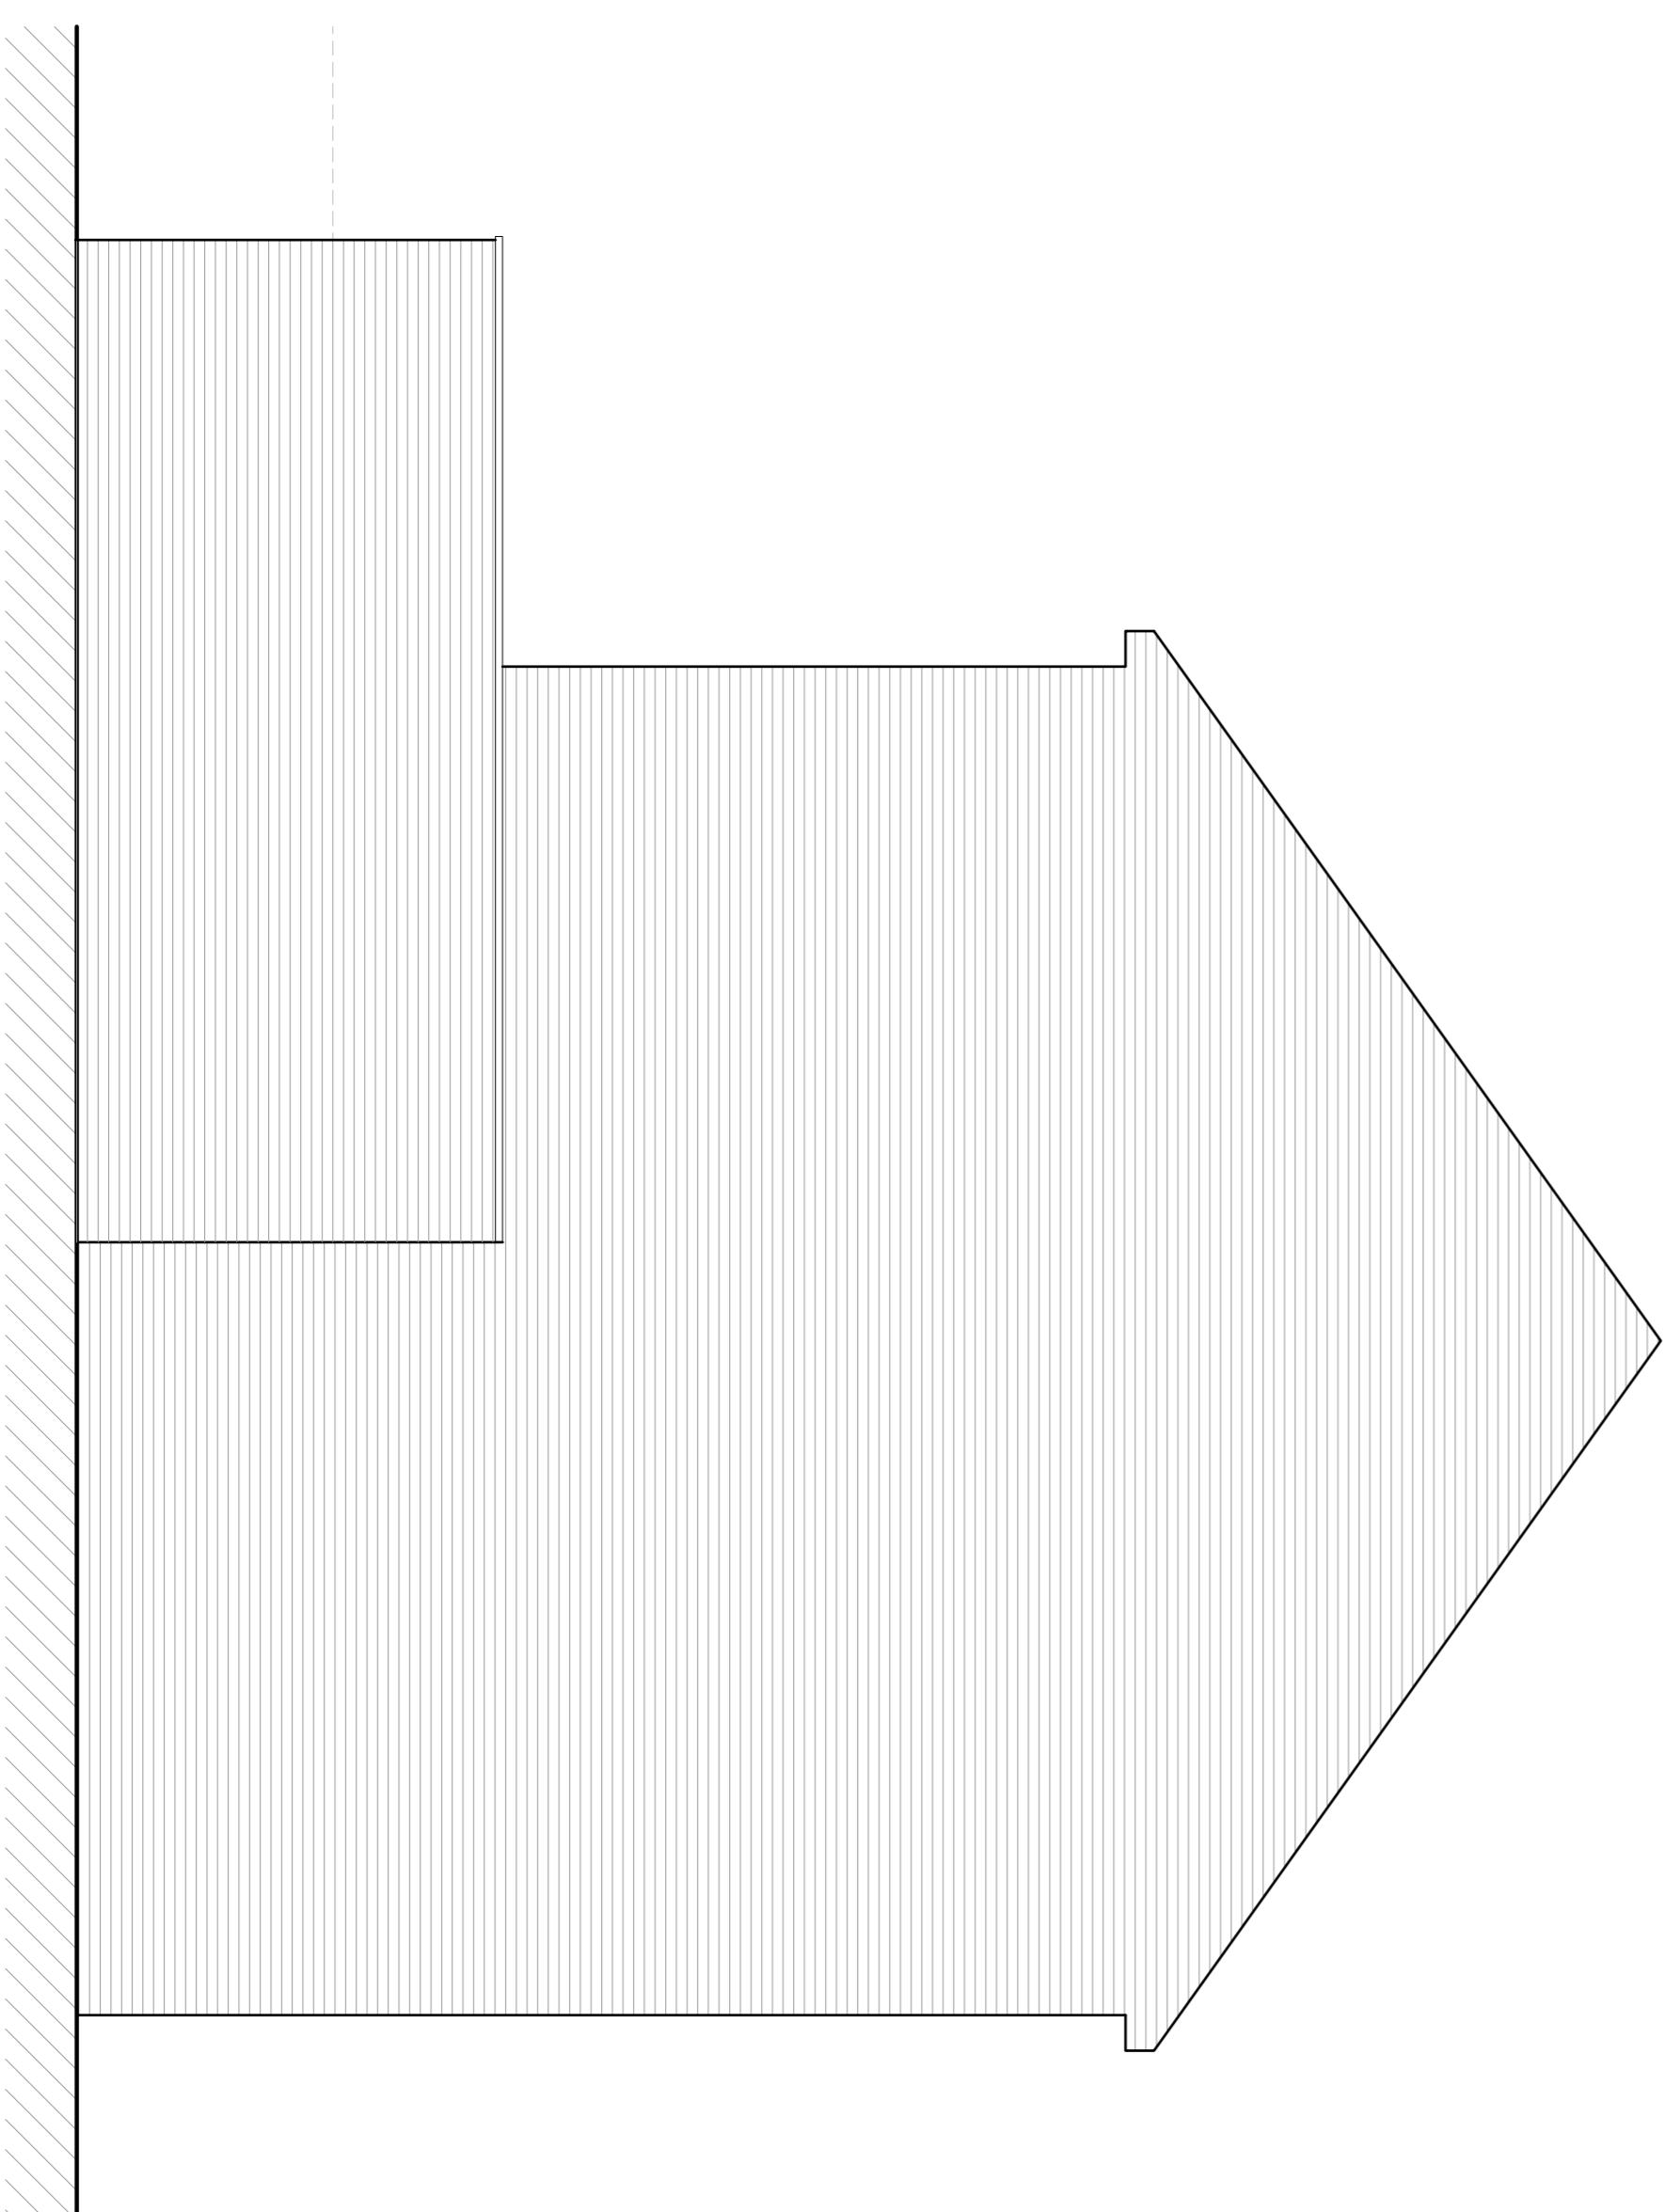


PROPOSED
FRONT ELEVATION

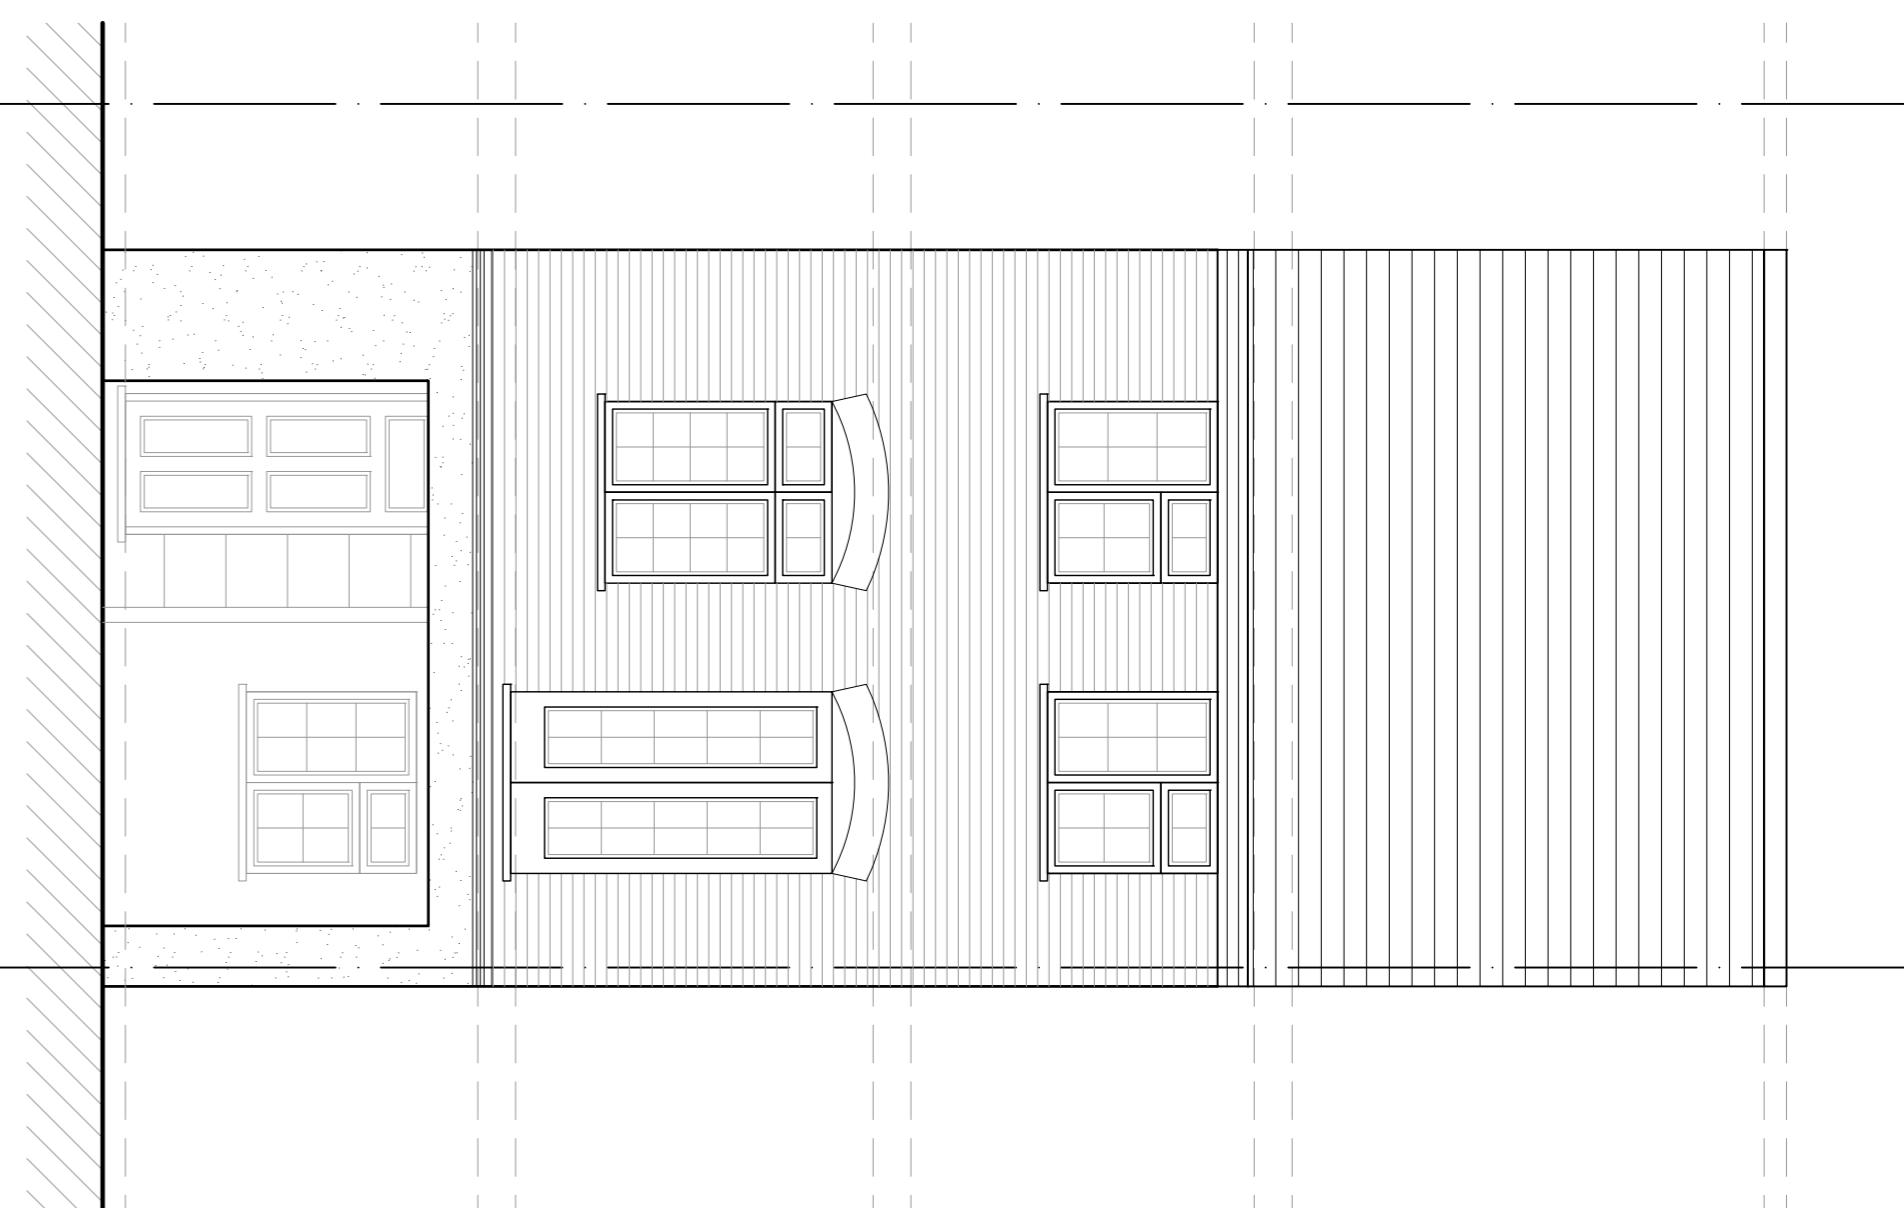


PROPOSED
SIDE ELEVATION

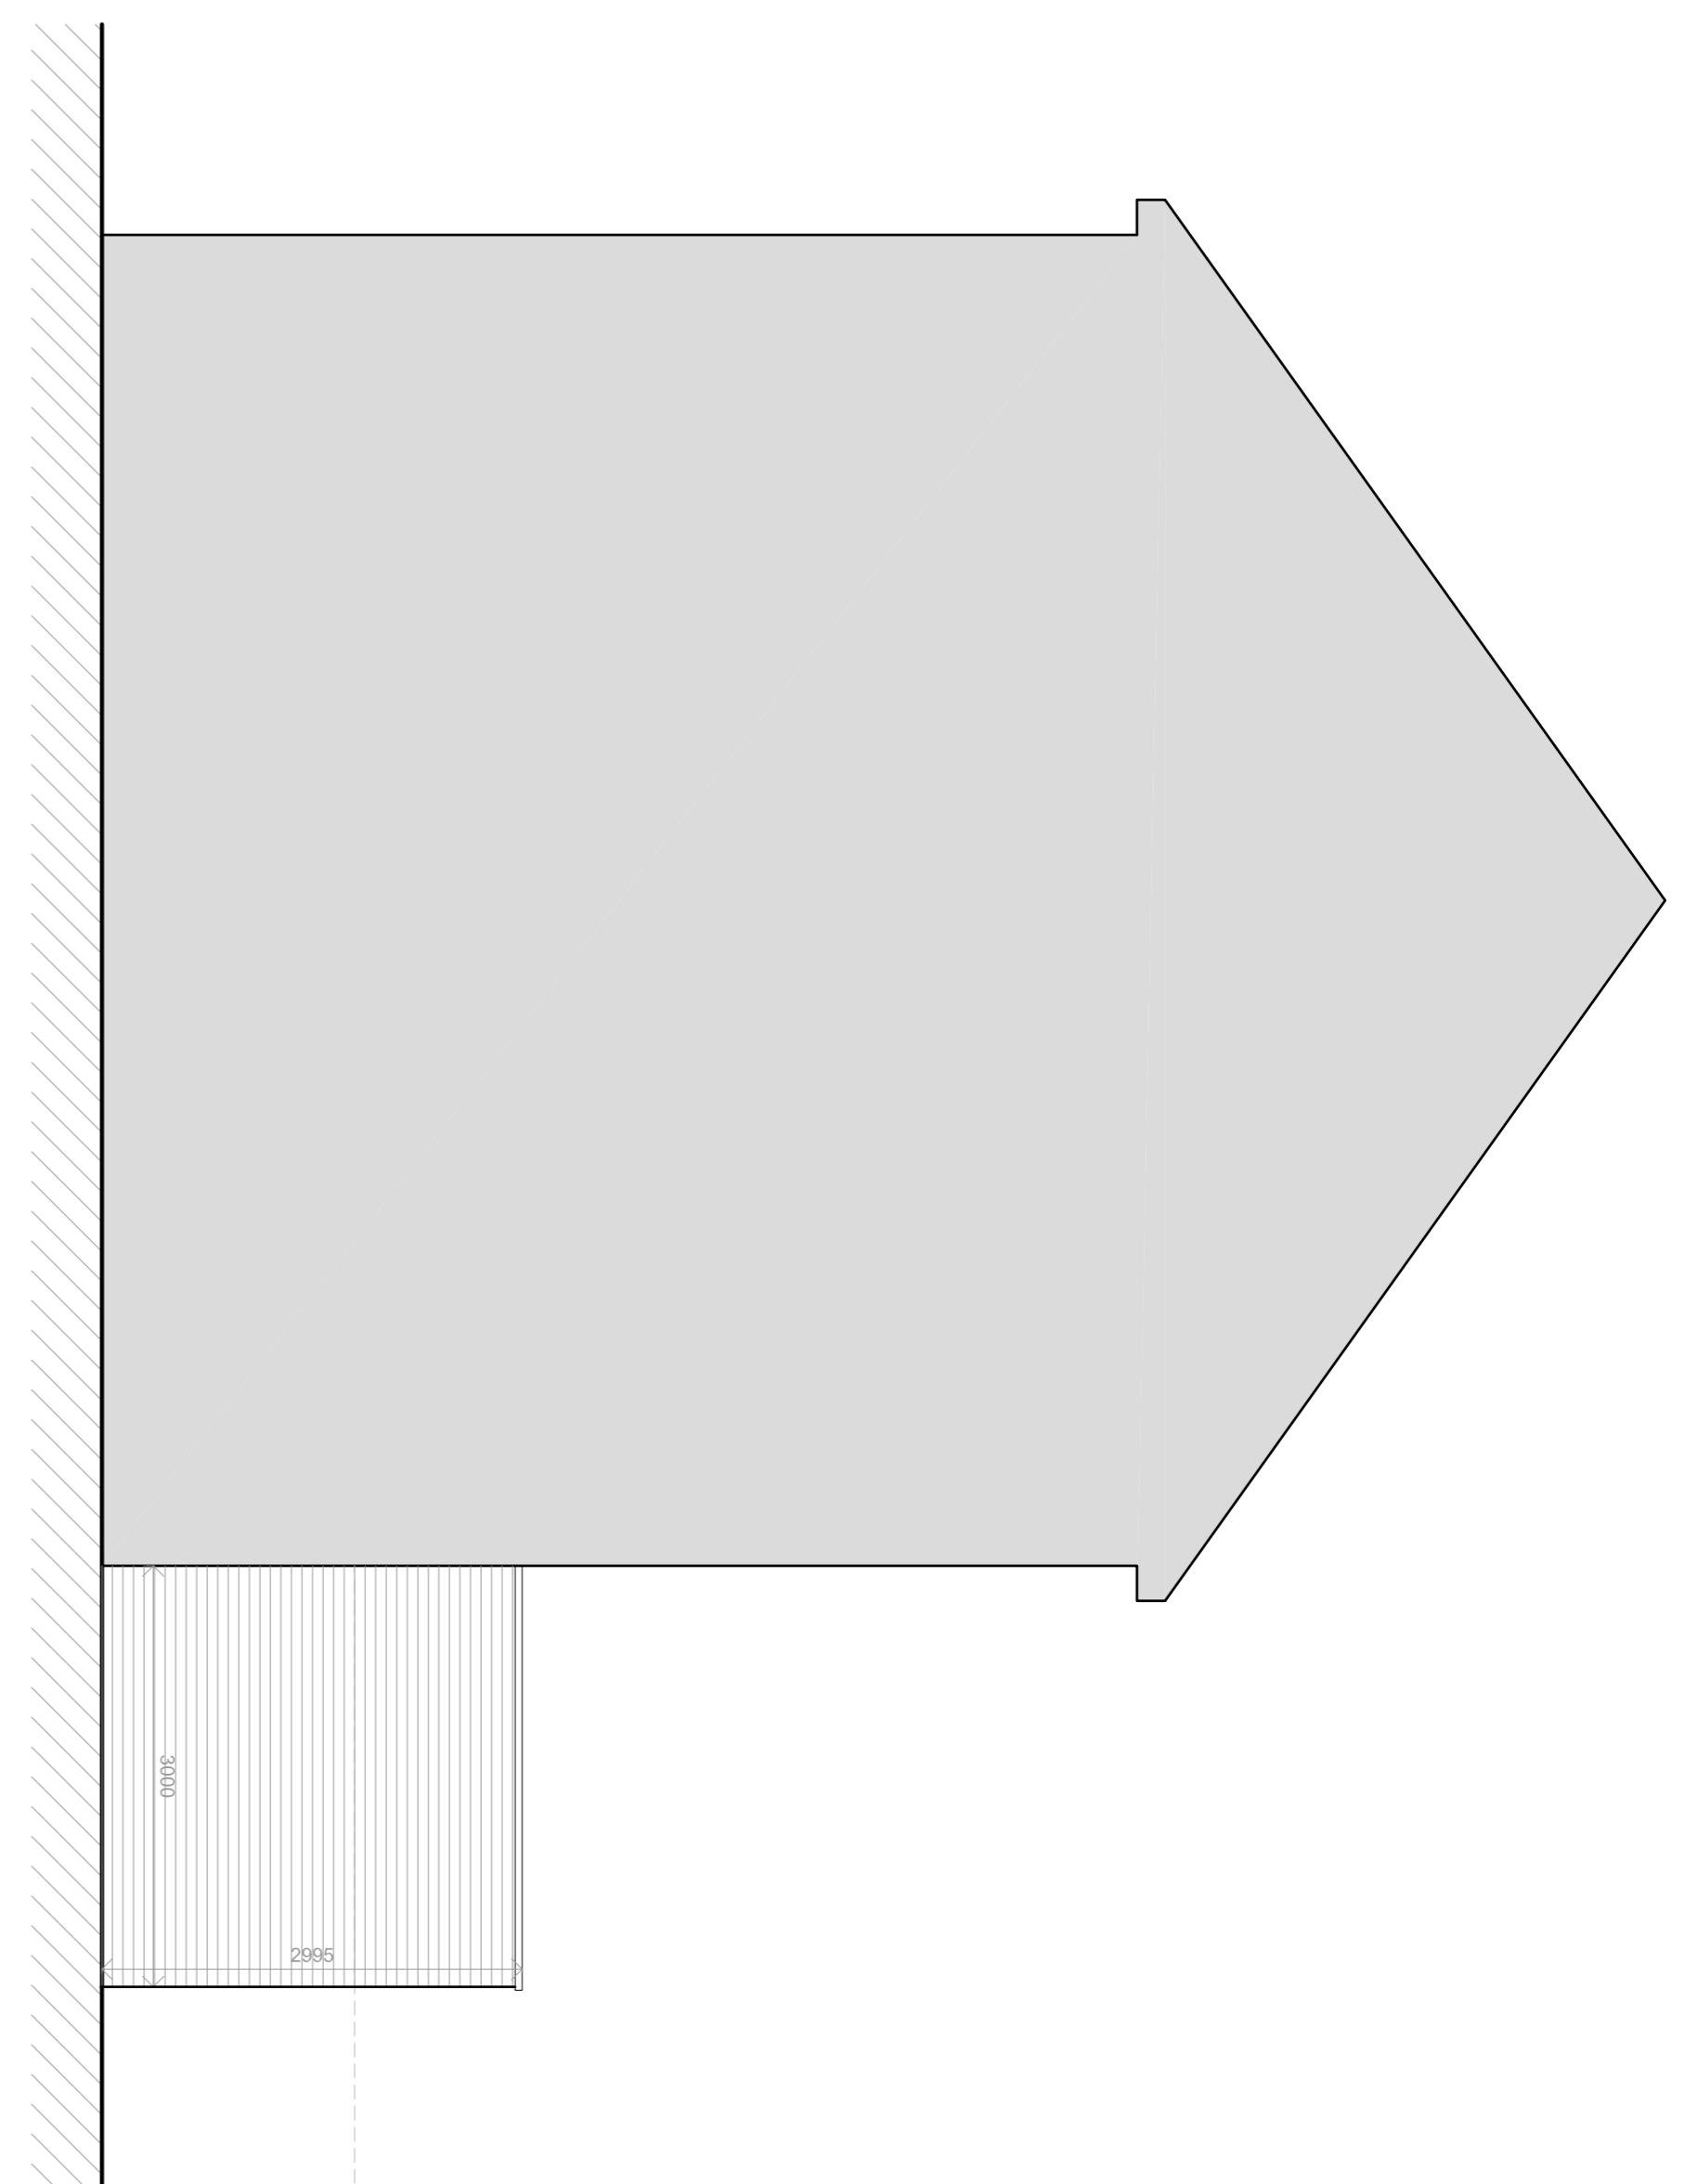

KEY

■ EXISTING WALLS
■ PROPOSED WALLS

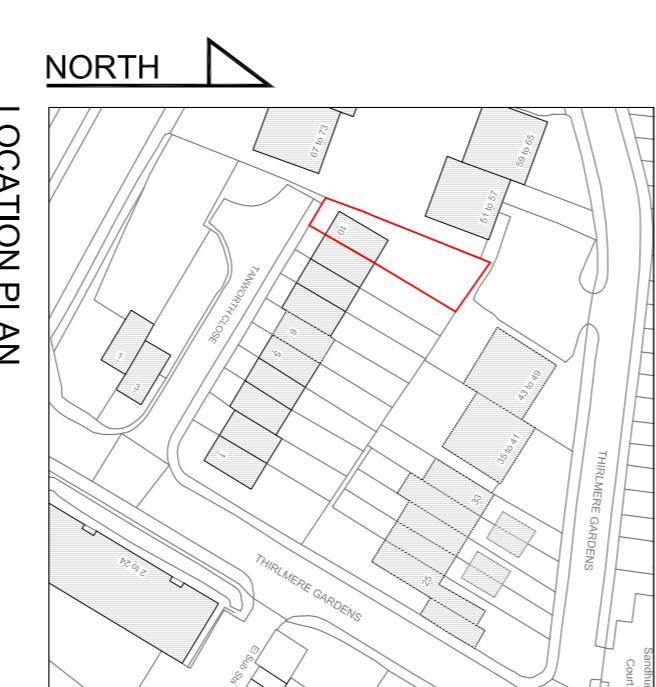

NORTH

LOCATION PLAN
SCALE 1:1250

MR & MRS SHAH

Project Title: PROPOSED REAR EXTENSION & INTERNAL ALTERATIONS

Address: 10 ANWORTH CLOSE, NORTHWOOD, HA6 2GF

Drawing Title: PROPOSED ELEVATIONS

Code File: P001 Sheet Size: A1 Scale: 1:50

Drawn by: BR Drawing Date: FEB 2023 Approved by: -

Project No: 0221 Drawing No: P401 Revision: A

IBR ARCHITECTURE

PROPOSED
REAR ELEVATION

PROPOSED
SIDE ELEVATION

PLANNING ISSUE

This drawing is property of IBR Architecture © and must not be copied or otherwise reproduced. All dimensions must be checked on site before commencing work. No dimensions to be scaled from this drawing. This drawing was produced using AutoCAD 2010.