

PLANNING DRAWING

COPYRIGHT ©


Details of this drawing are the copyright of TPP Services and must not be reproduced or copied without prior written consent. Any errors or omissions are to be reported to the contractor and Architect immediately. All proposed road and junction alterations subject are to highways engineers detailed design. Removal of any existing tree and landscaped areas subject negotiations with Local Authority Planning dept. and other statutory controls. All drawings to be read in conjunction with structural engineers drawings and all related Architects and consultant drawings and other relevant design information. Where doubt arises, seek clarification



BLOCK PLAN (1:500)




SITE LOCATION PLAN (1:1250)

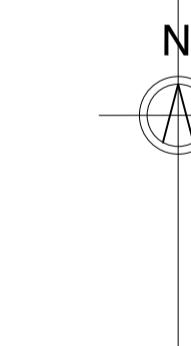


A1
ORIGINAL
PLOT SIZE

Rev.	Description	
Purpose of issue		Date
		
Project		
1 GROVE CLOSE, ICKENHAM, UXBRIDGE, UB10 8QN		
Title		
SITE LOCATION & BLOCK PLANS		
Original Scale N/A	Drawn AS	Checked JSL
	Date NOV 15	Date NOV 15
Drawing Number TPP20231110-01		Rev


PLANNING DRAWING

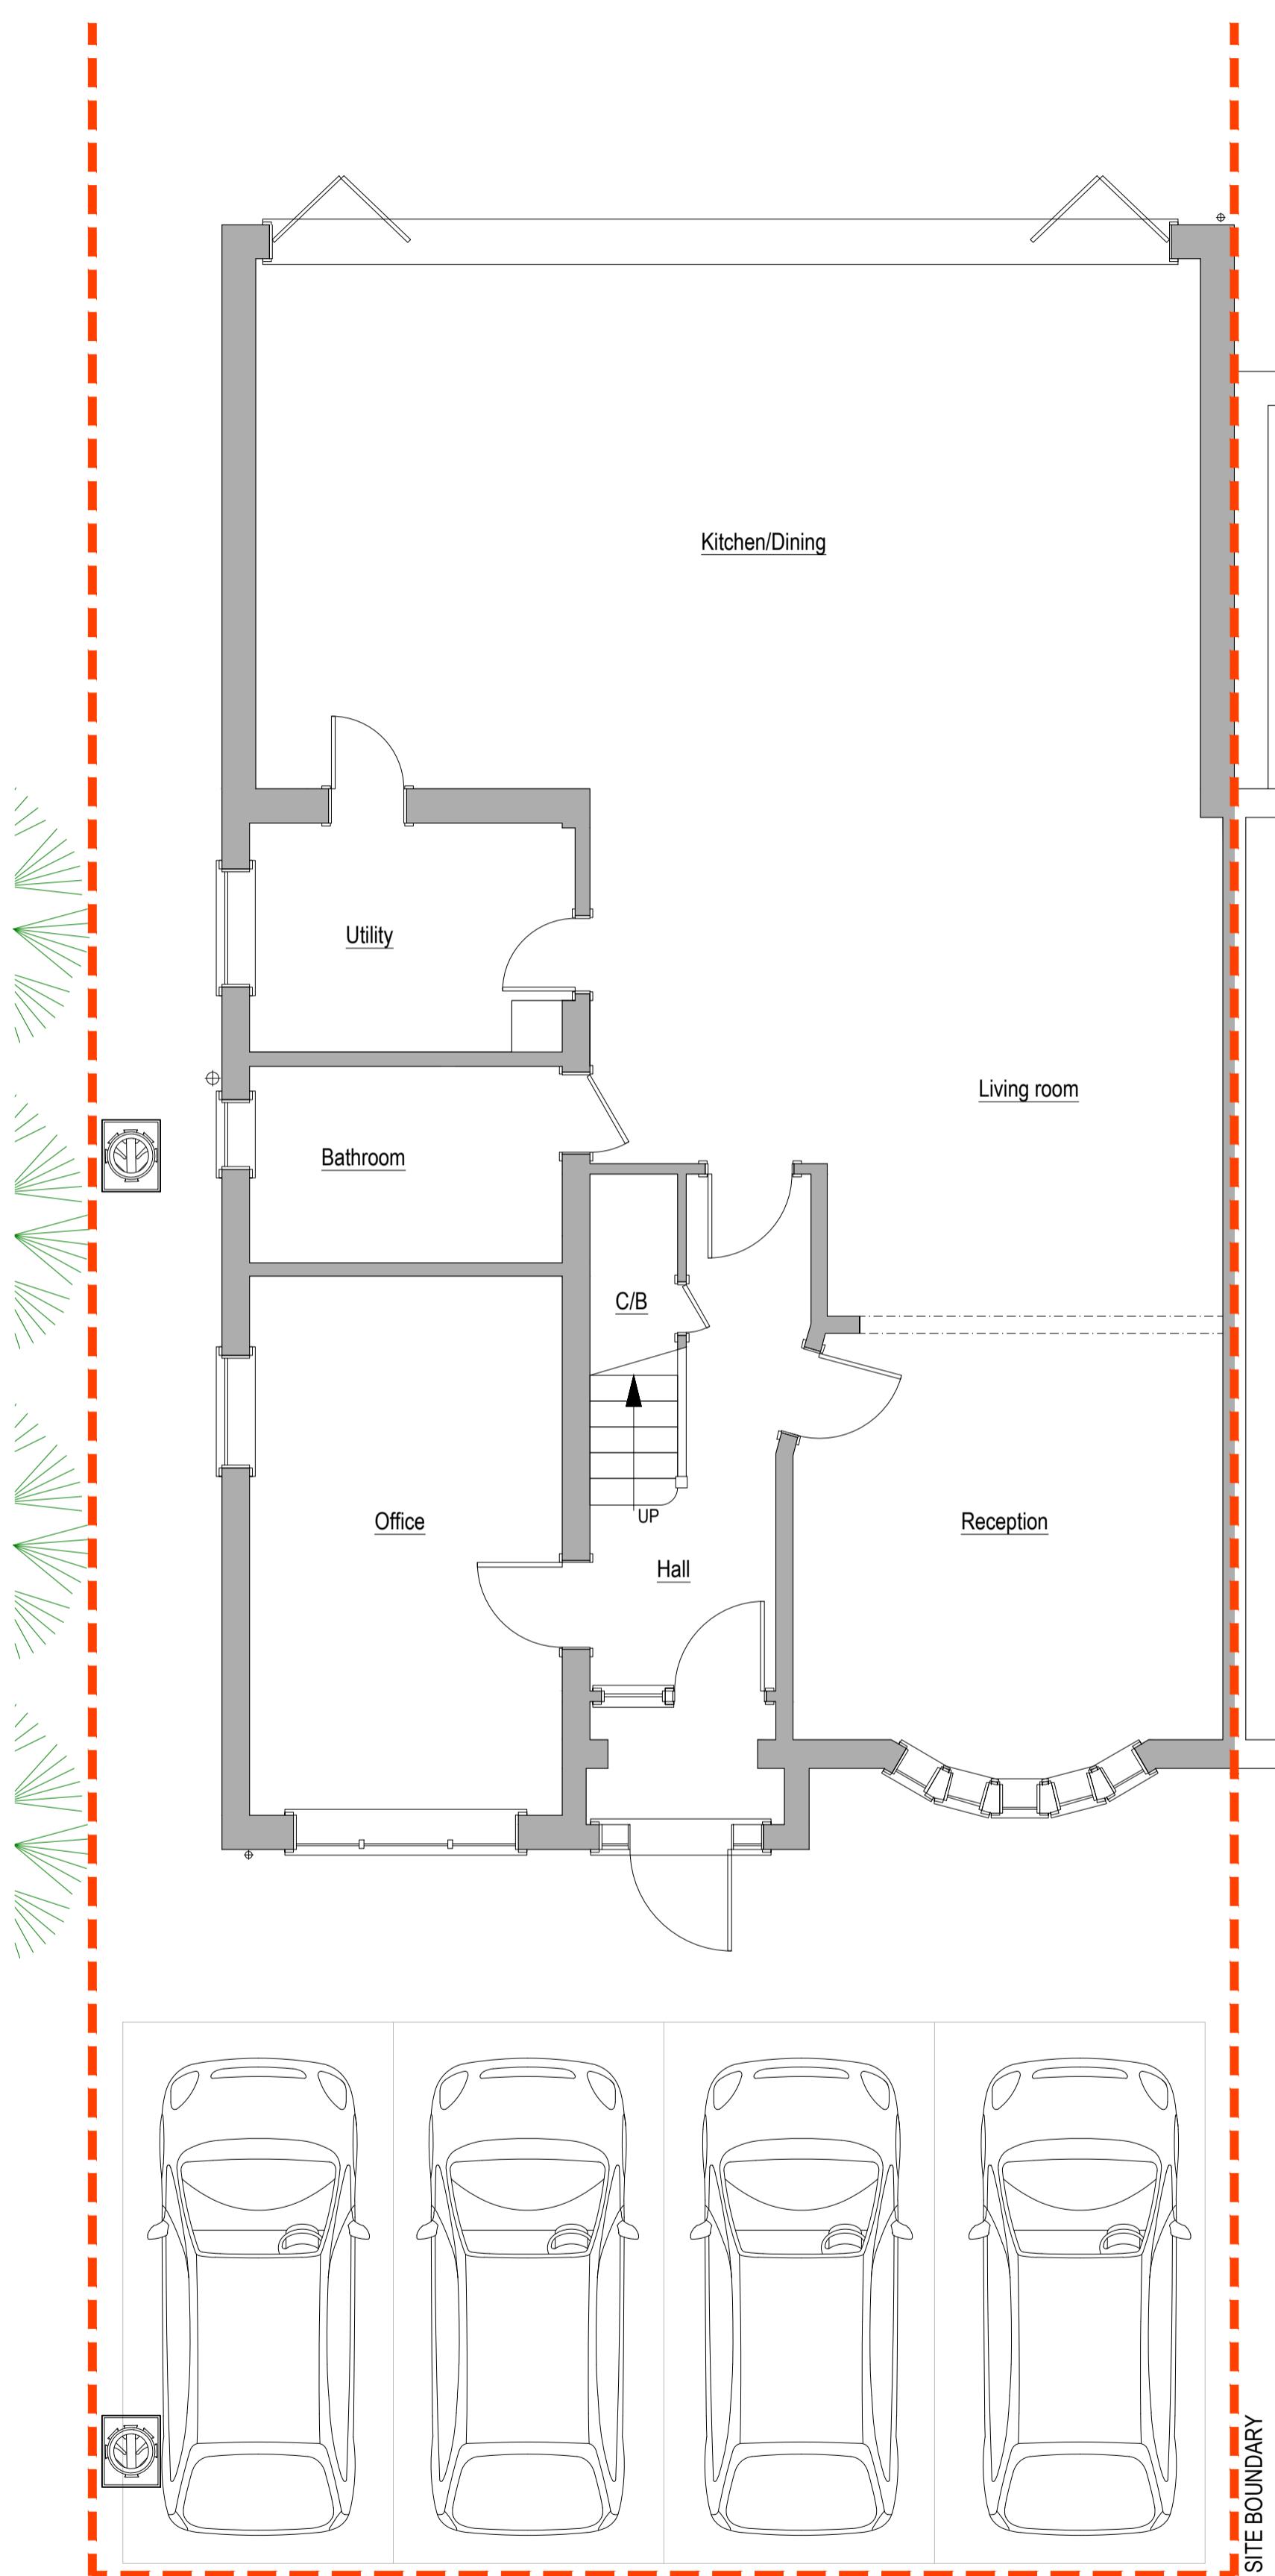

EXISTING GROUND FLOOR LAYOUT (1:50)

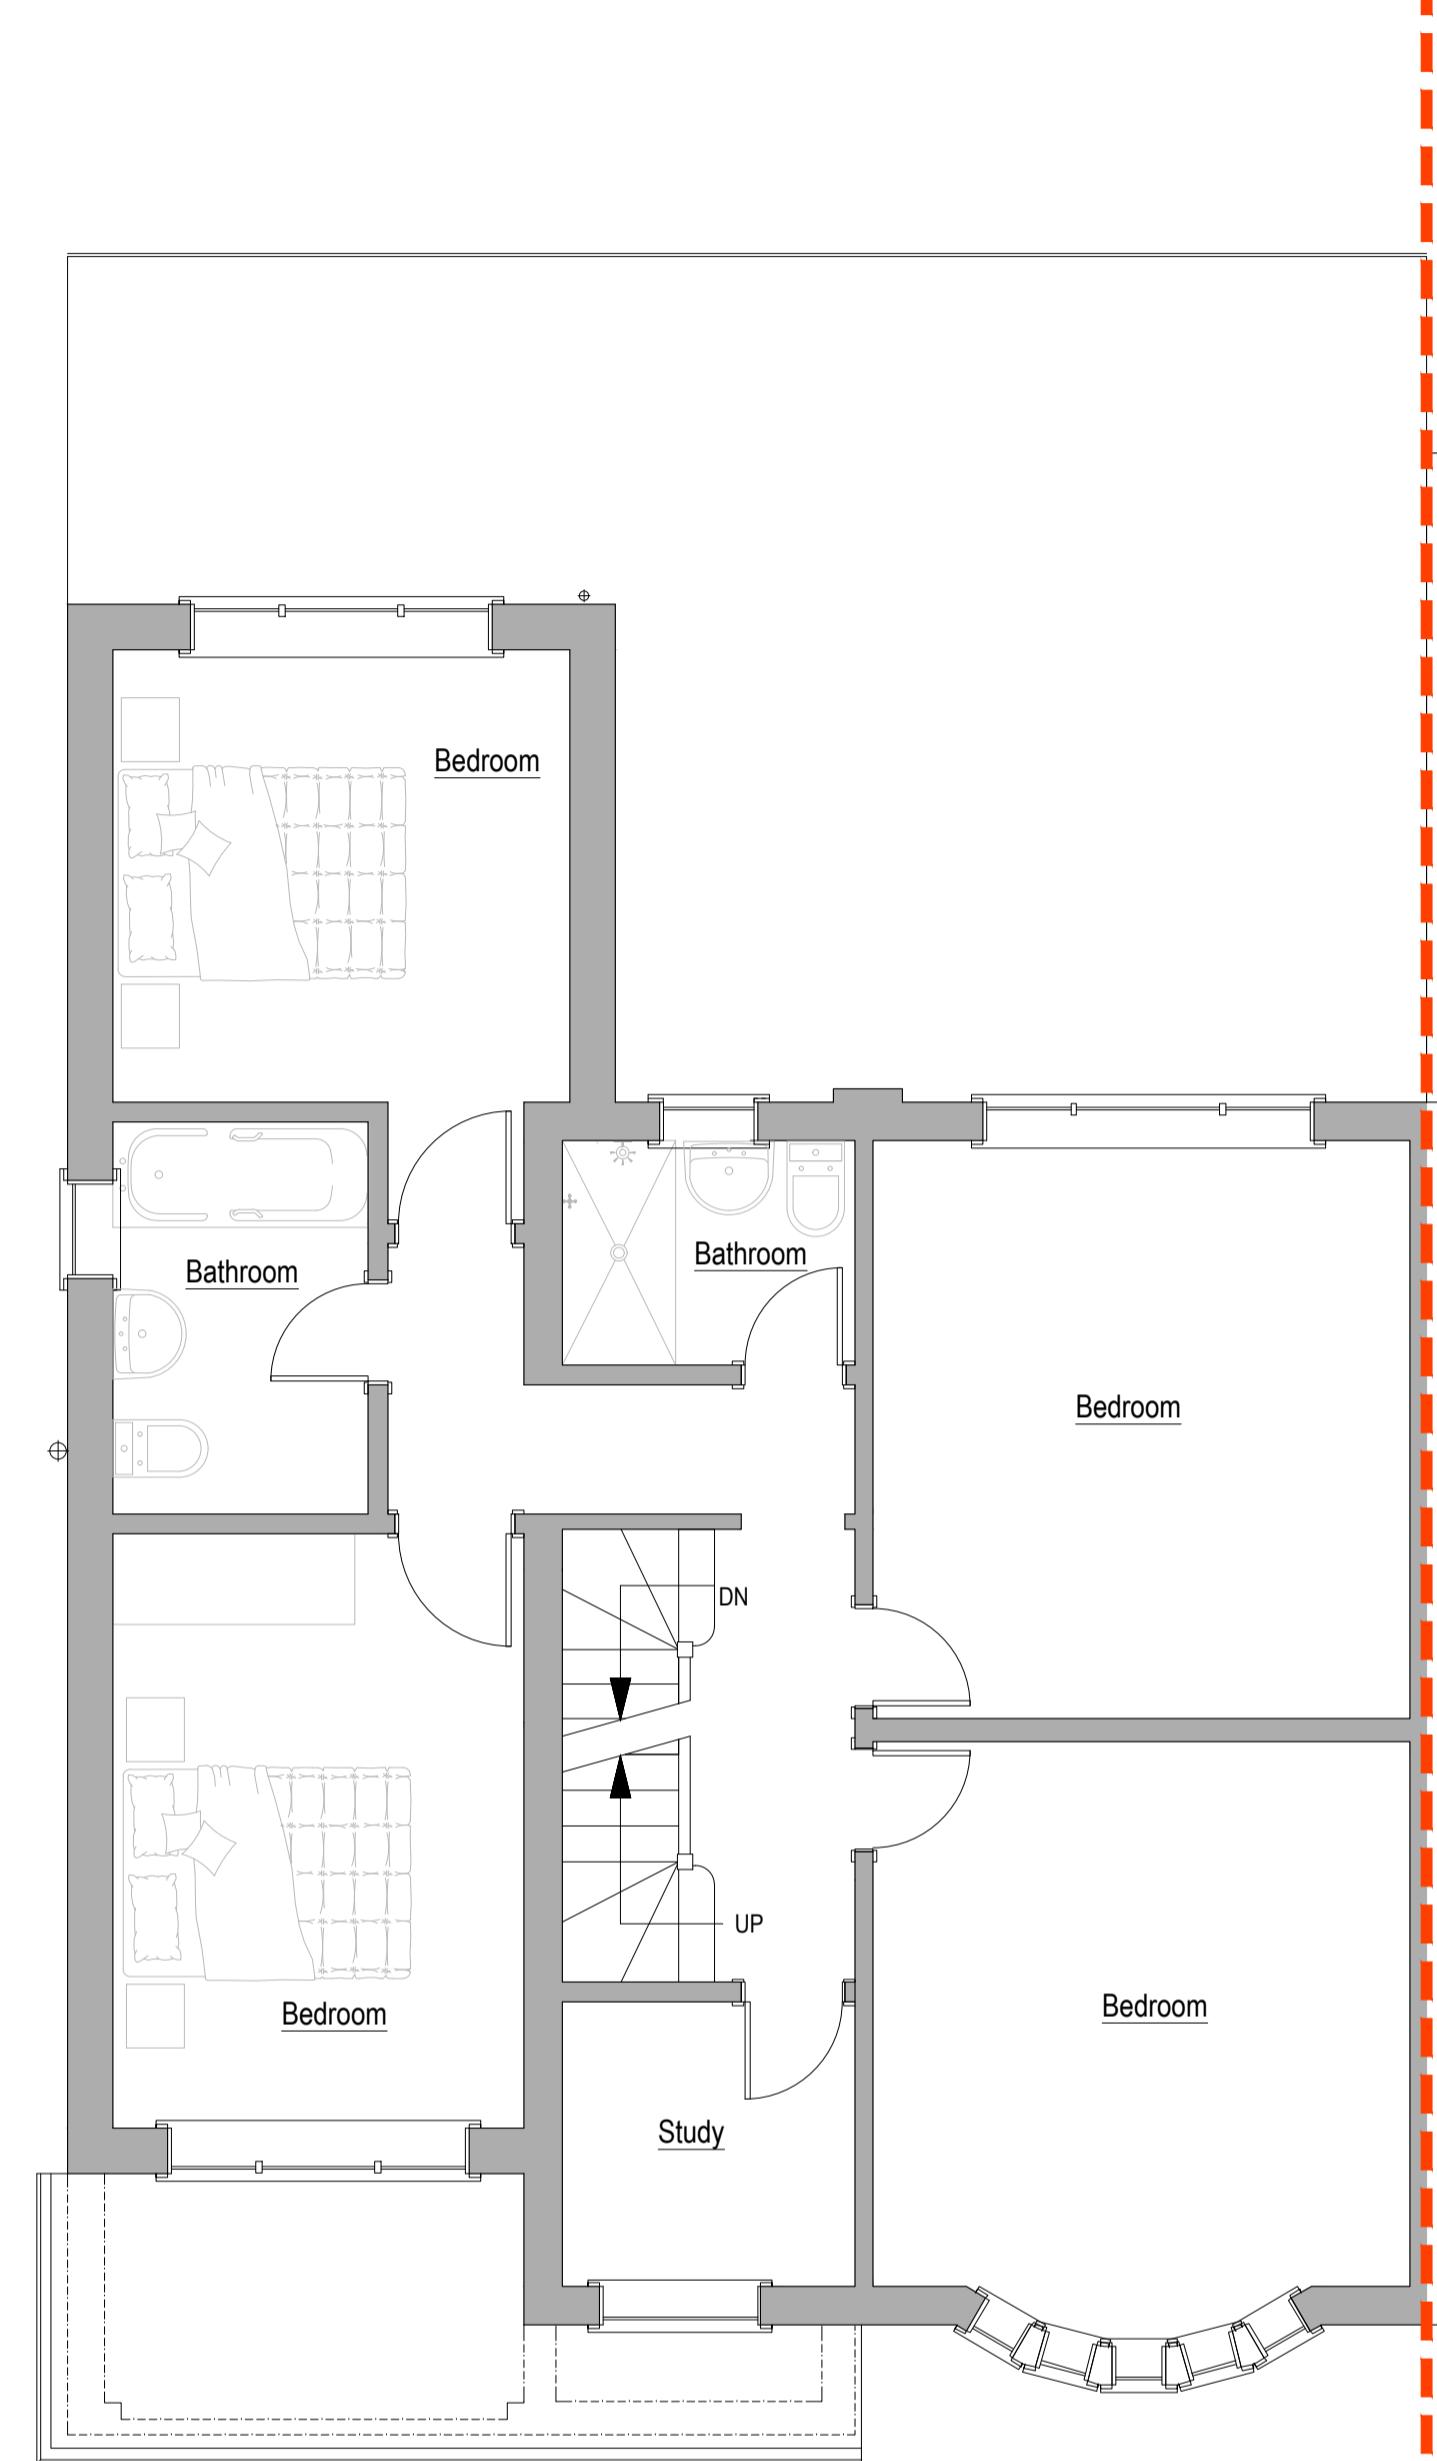


EXISTING FIRST FLOOR LAYOUT (1:50)

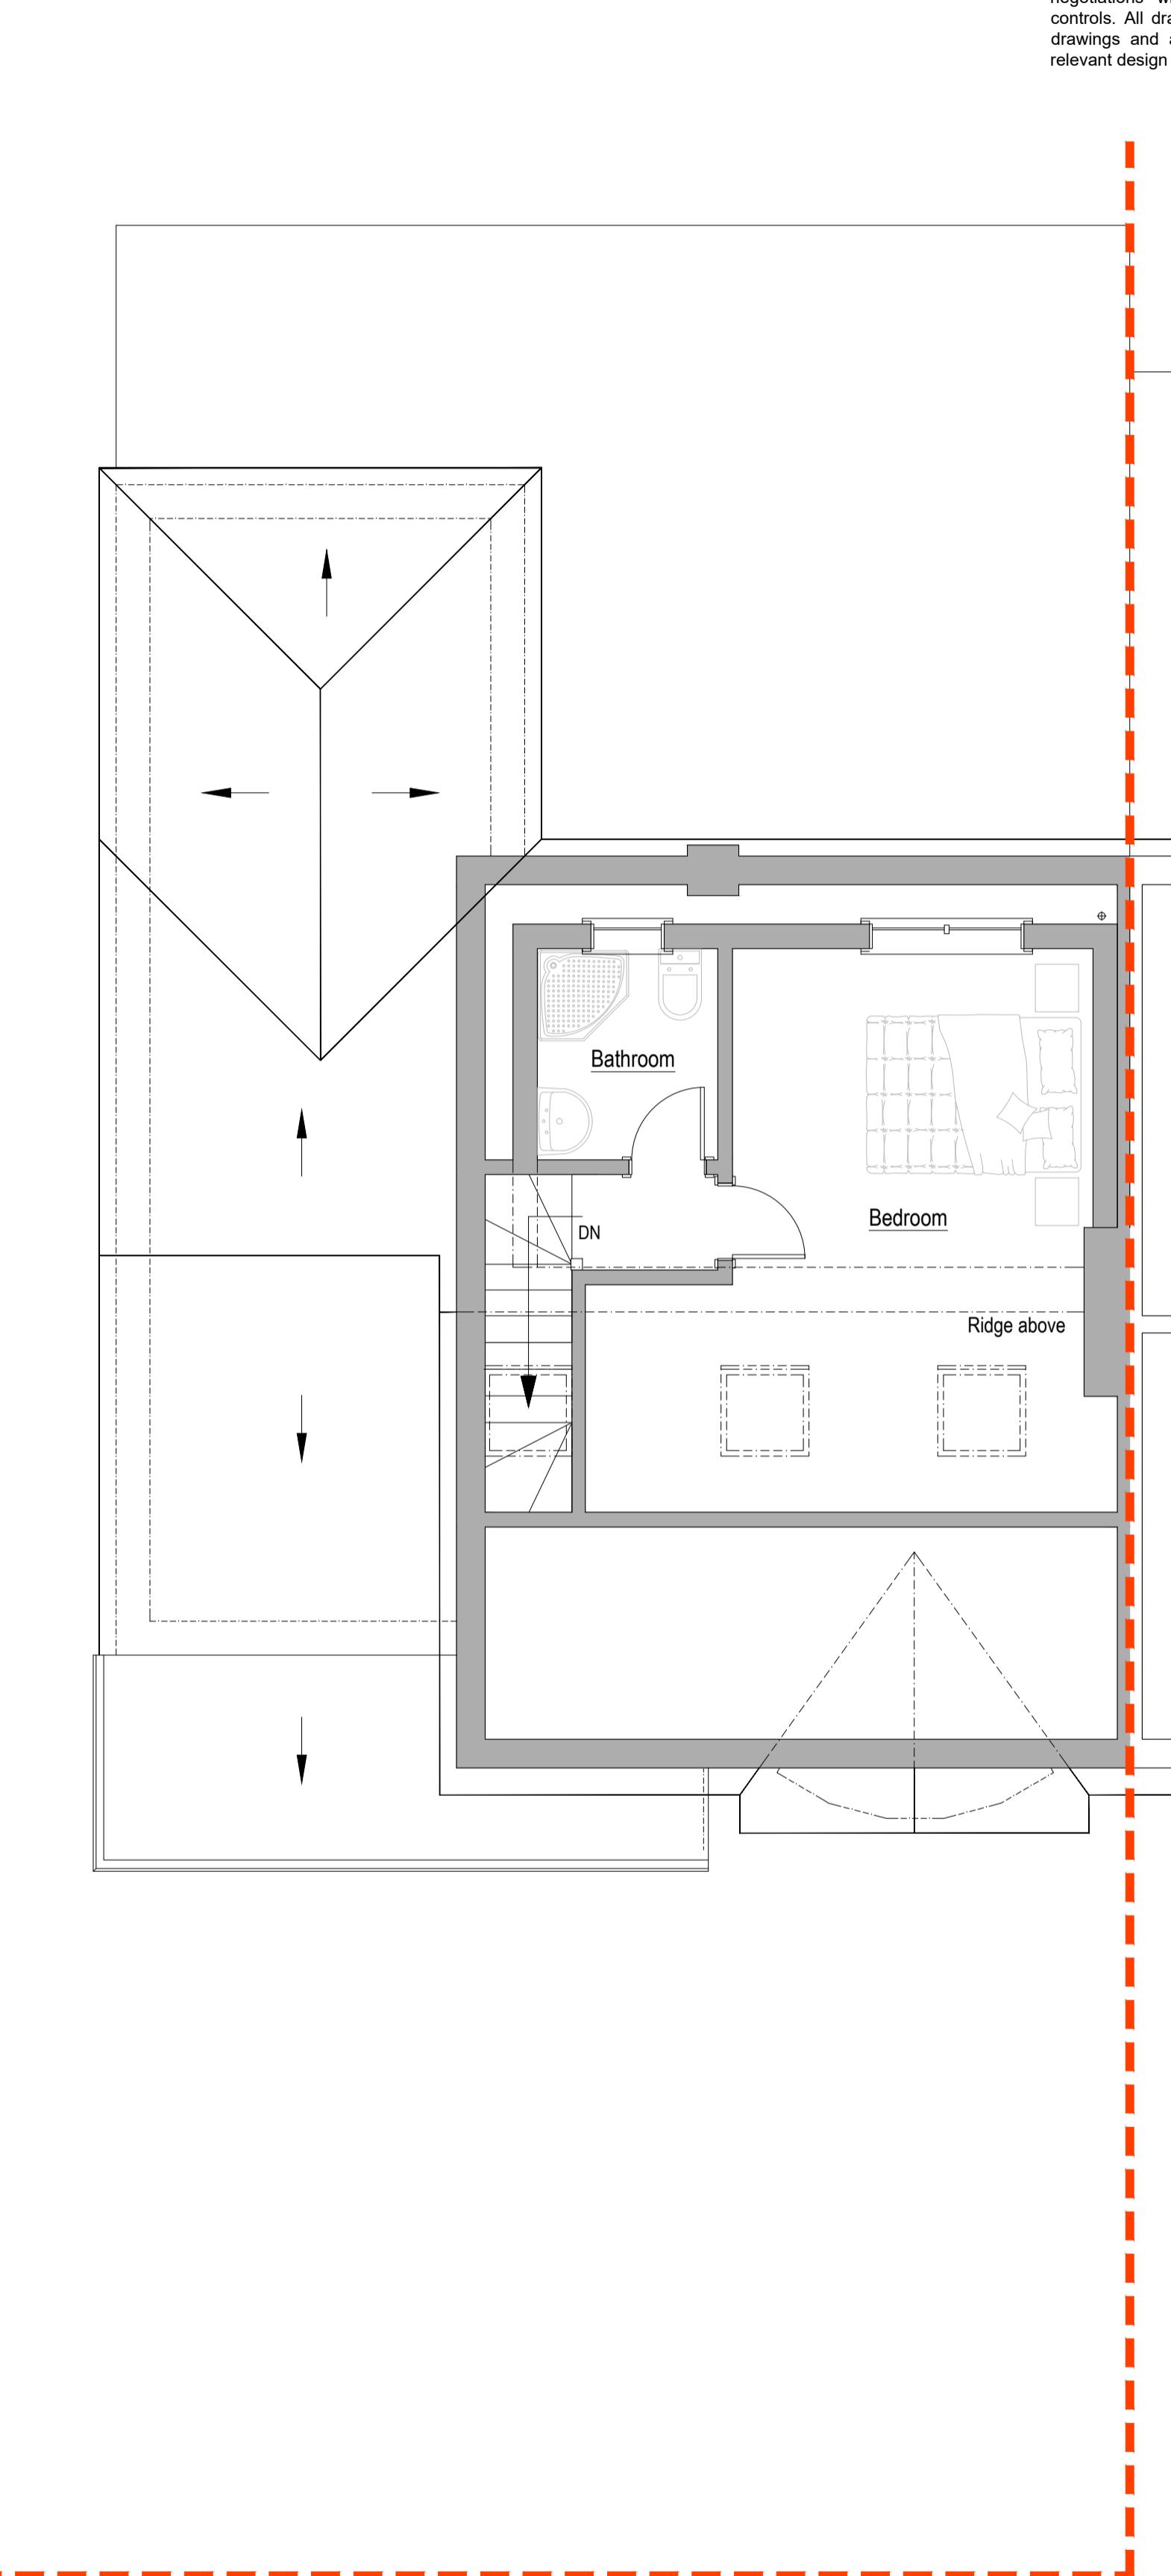

EXISTING LOFT FLOOR LAYOUT (1:50)

COPYRIGHT ©

Details of this drawing are the copyright of TPP Services and must not be reproduced or copied without prior written consent. Any errors or omissions are to be reported to the contractor and Architect immediately. All proposed road and junction alterations subject are to highways engineers detailed design. Removal of any existing tree and landscaped areas subject negotiations with Local Authority Planning dept. and other statutory controls. All drawings to be read in conjunction with structural engineers drawings and all related Architects and consultant drawings and other relevant design information. Where doubt arises, seek clarification

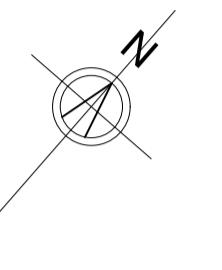


A1
ORIGINAL
PLOT SIZE

ev.	Description	
Purpose of issue		Date
 TP LTD		
project	1 GROVE CLOSE, ICKENHAM, UXBRIDGE, UB10 8QN	
title	EXISTING LAYOUTS	
Original Scale 1:50	Drawn AS	Checked JSL
	Date NOV 14	Date NOV 14
Drawing Number		Rev
TPP20231110-02		

PLANNING DRAWING

COPYRIGHT ©


Details of this drawing are the copyright of TPP Services and must not be reproduced or copied without prior written consent. Any errors or omissions are to be reported to the contractor and Architect immediately. All proposed road and junction alterations subject are to highways engineers detailed design. Removal of any existing tree and landscaped areas subject negotiations with Local Authority Planning dept. and other statutory controls. All drawings to be read in conjunction with structural engineers drawings and all related Architects and consultant drawings and other relevant design information. Where doubt arises, seek clarification

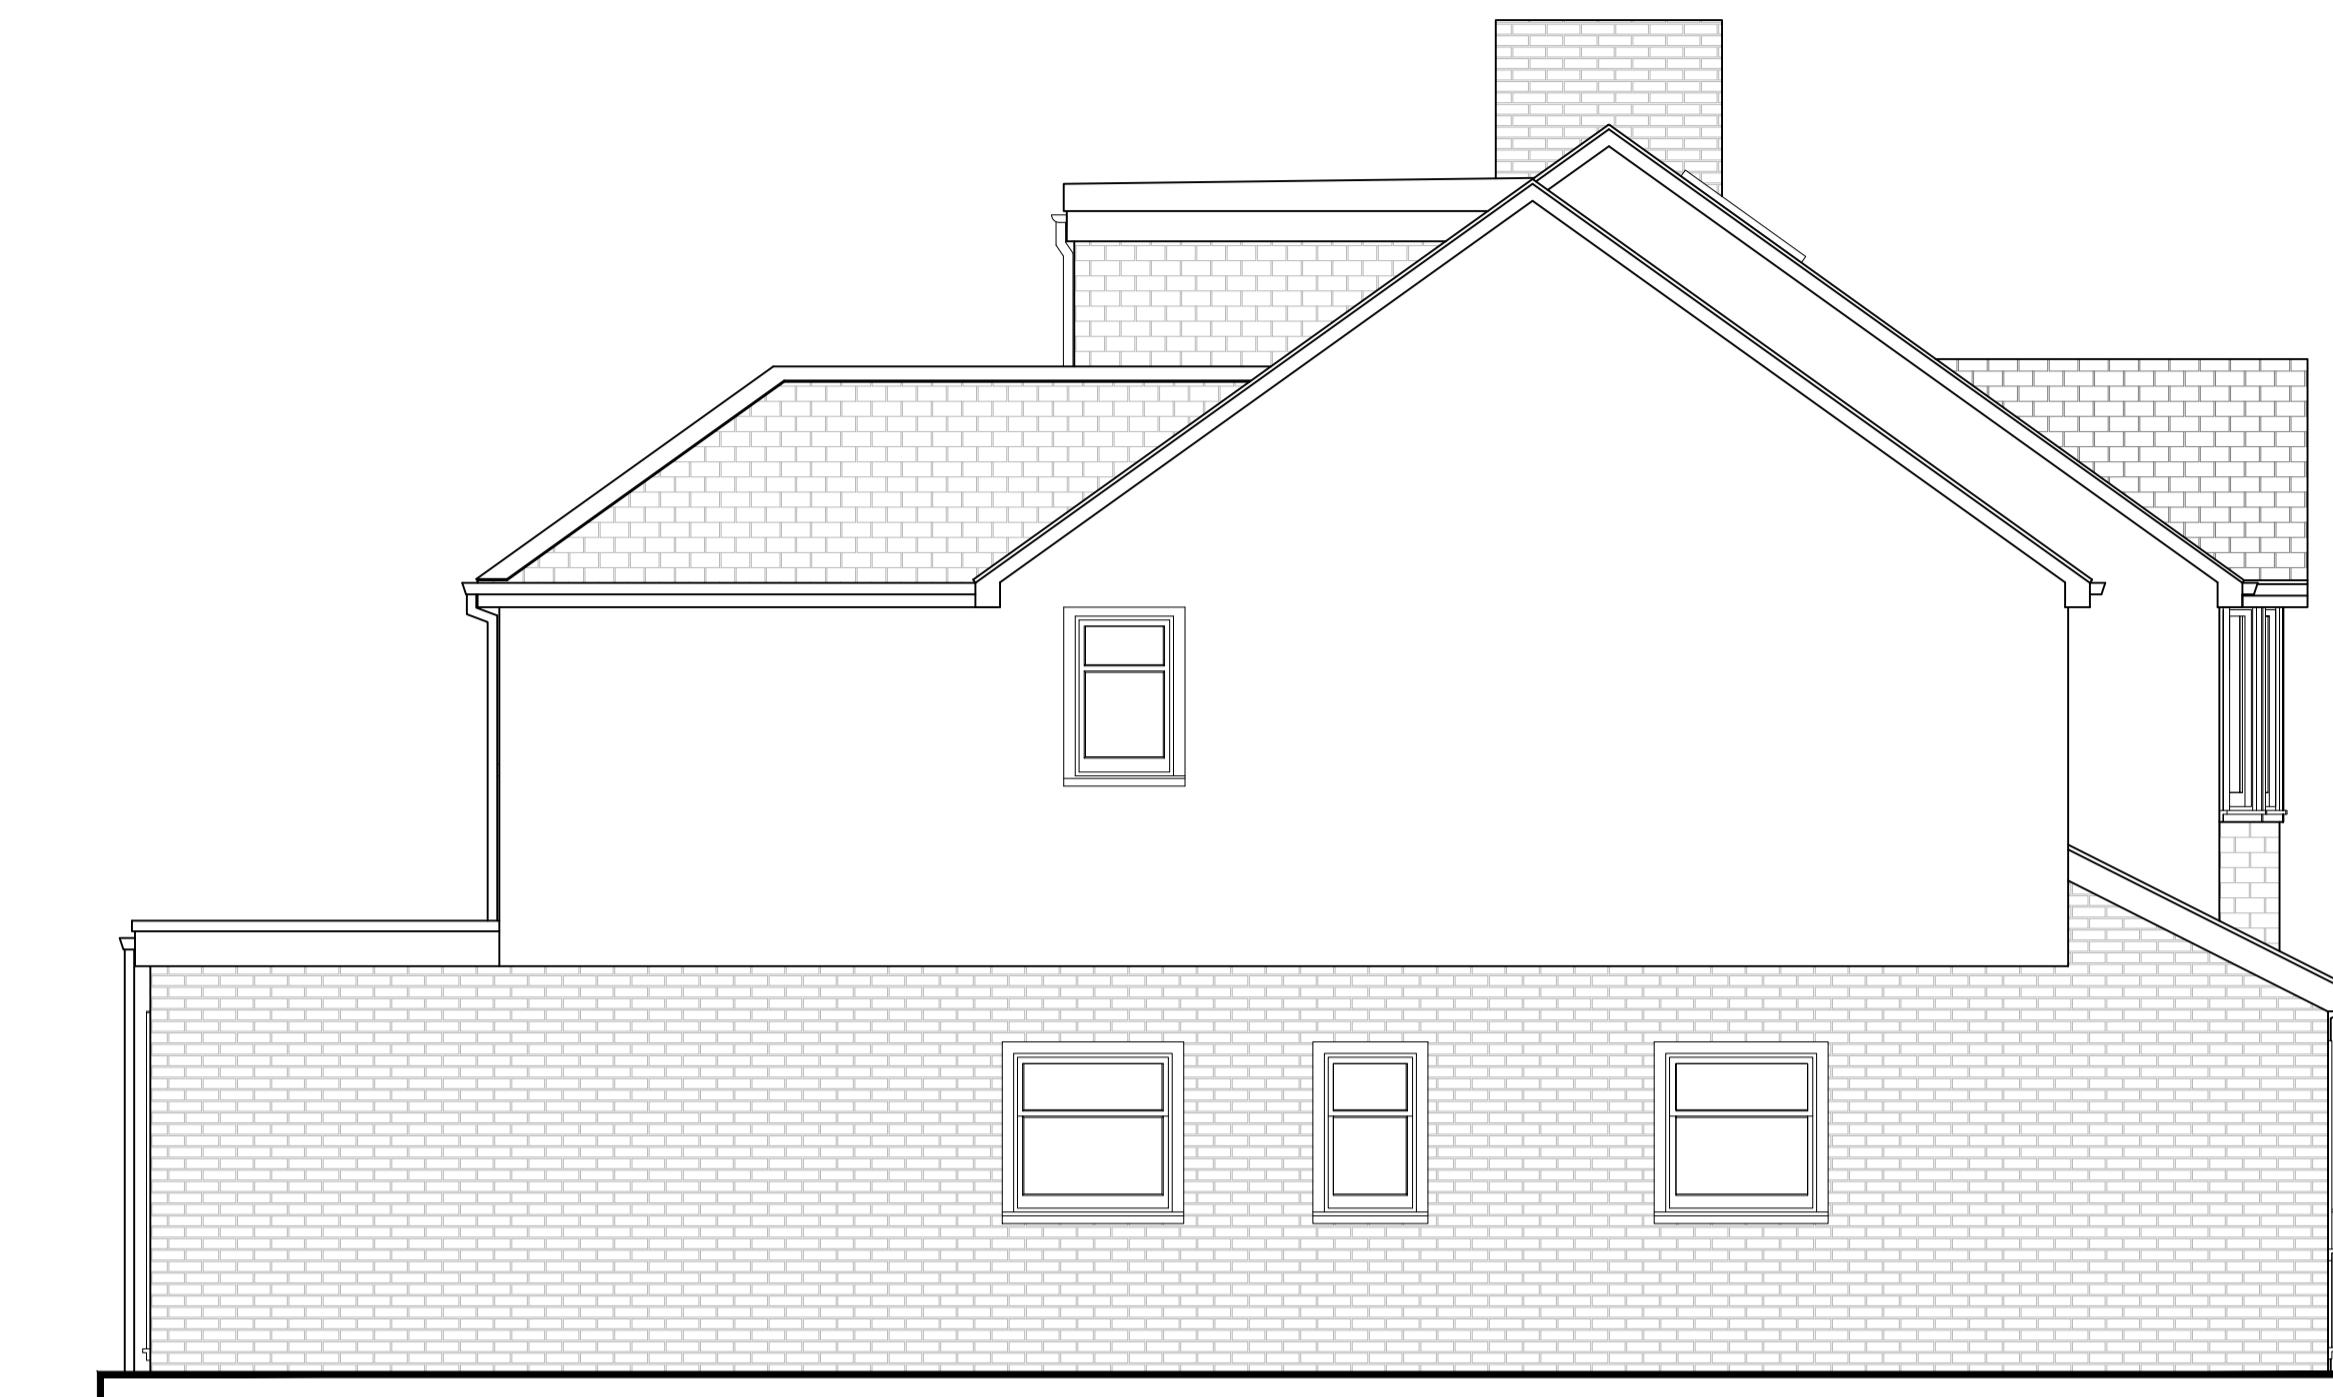

EXISTING SIDE ELEVATION (1:50)



EXISTING FRONT ELEVATION (1:50)

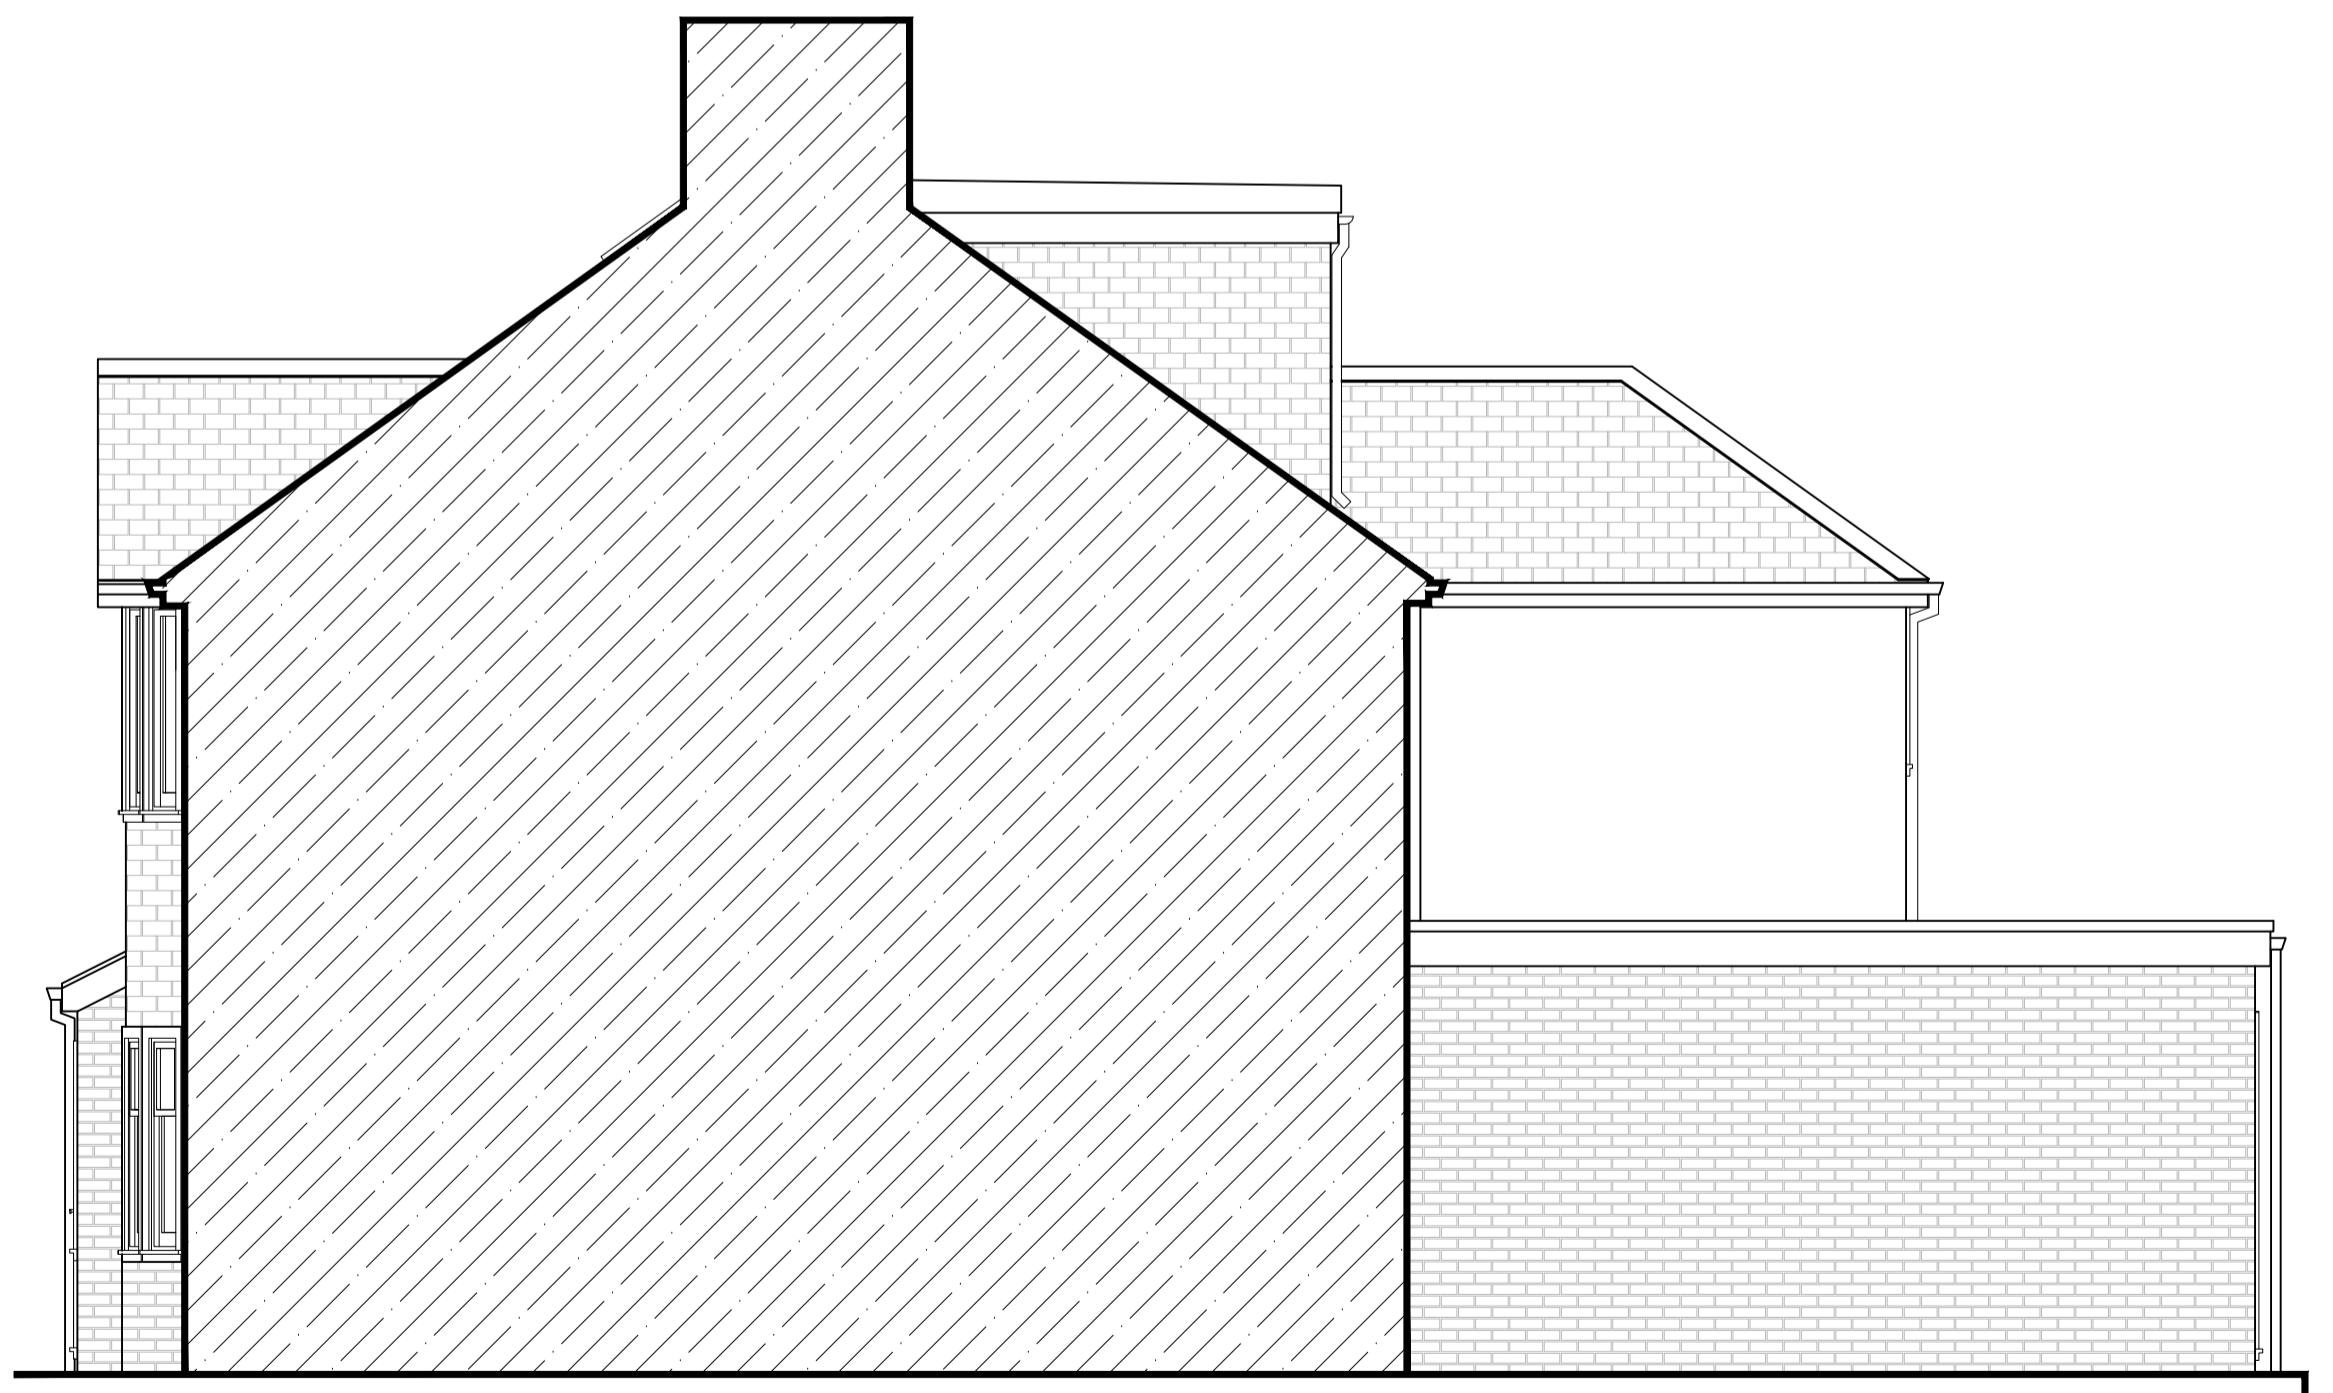

EXISTING SIDE ELEVATION (1:50)



EXISTING REAR ELEVATION (1:50)

A1


ORIGINAL
PLOT SIZE

Rev.	Description	
Purpose of issue		Date
		
Project		
1 GROVE CLOSE, ICKENHAM, UXBRIDGE, UB10 8QN		
Title		
EXISTING ELEVATIONS		
Original Scale 1:50	Drawn AS	Checked JSL
	Date NOV 14	Date NOV 14
Drawing Number TPP20231110-05		Rev


PLANNING DRAWING

COPYRIGHT ©


Details of this drawing are the copyright of TPP Services and must not be reproduced or copied without prior written consent. Any errors or omissions are to be reported to the contractor and Architect immediately. All proposed road and junction alterations subject are to highways engineers detailed design. Removal of any existing tree and landscaped areas subject negotiations with Local Authority Planning dept. and other statutory controls. All drawings to be read in conjunction with structural engineers drawings and all related Architects and consultant drawings and other relevant design information. Where doubt arises, seek clarification

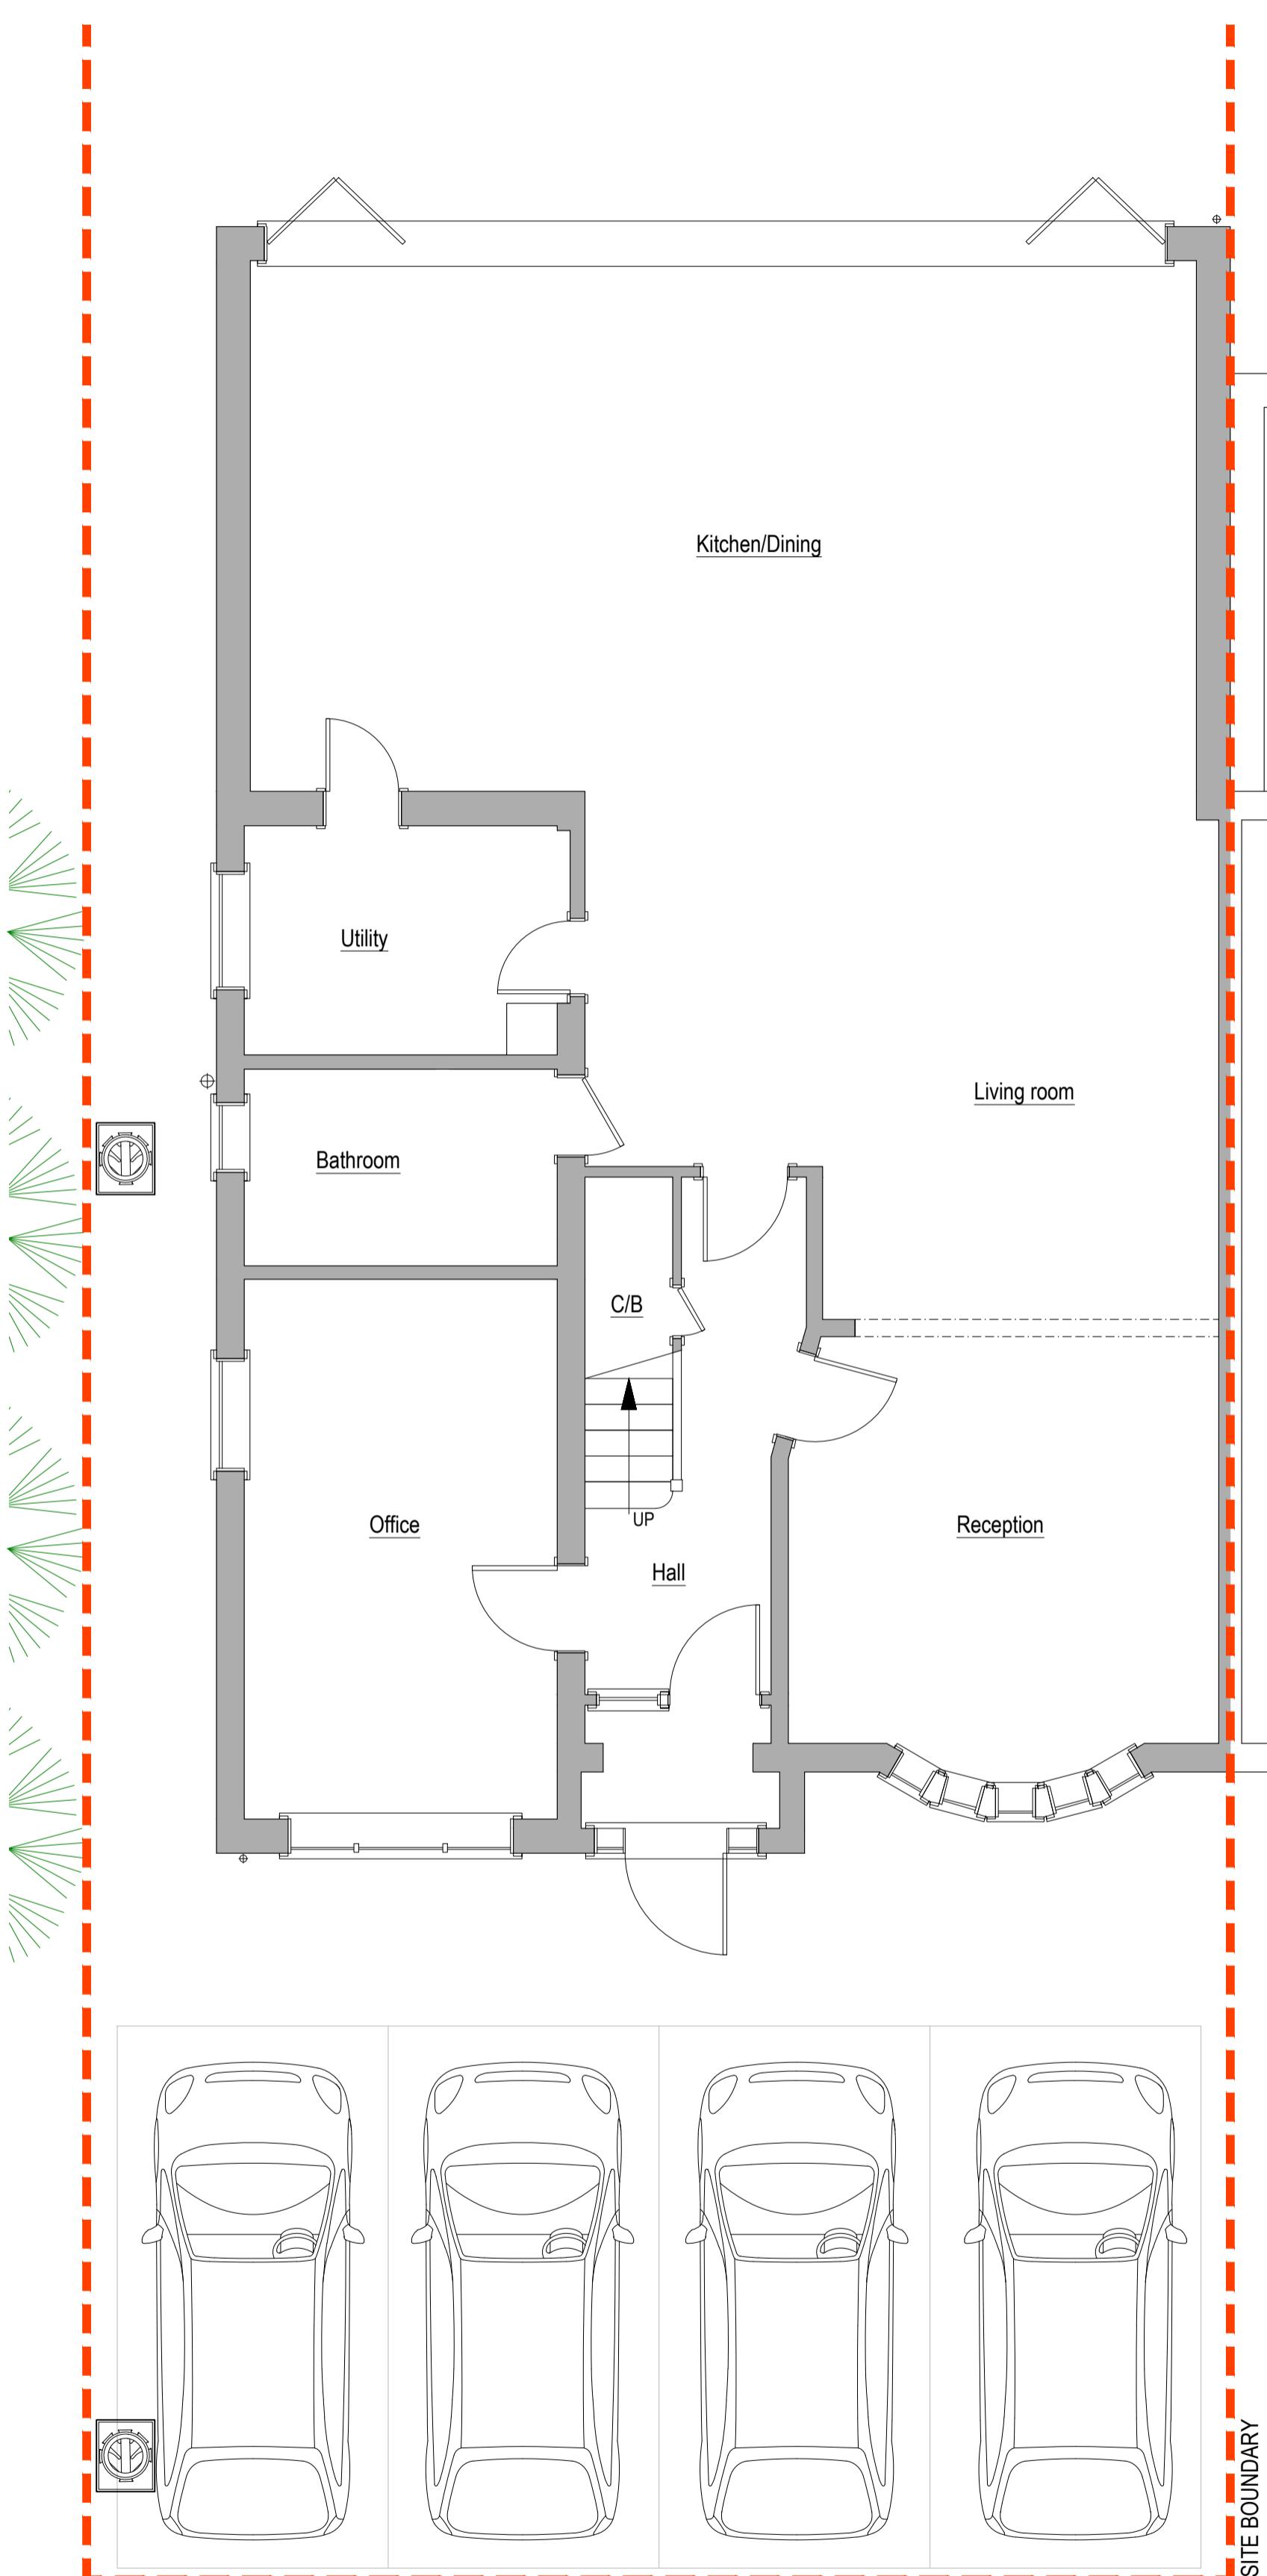

PROPOSED GROUND FLOOR LAYOUT (1:50)

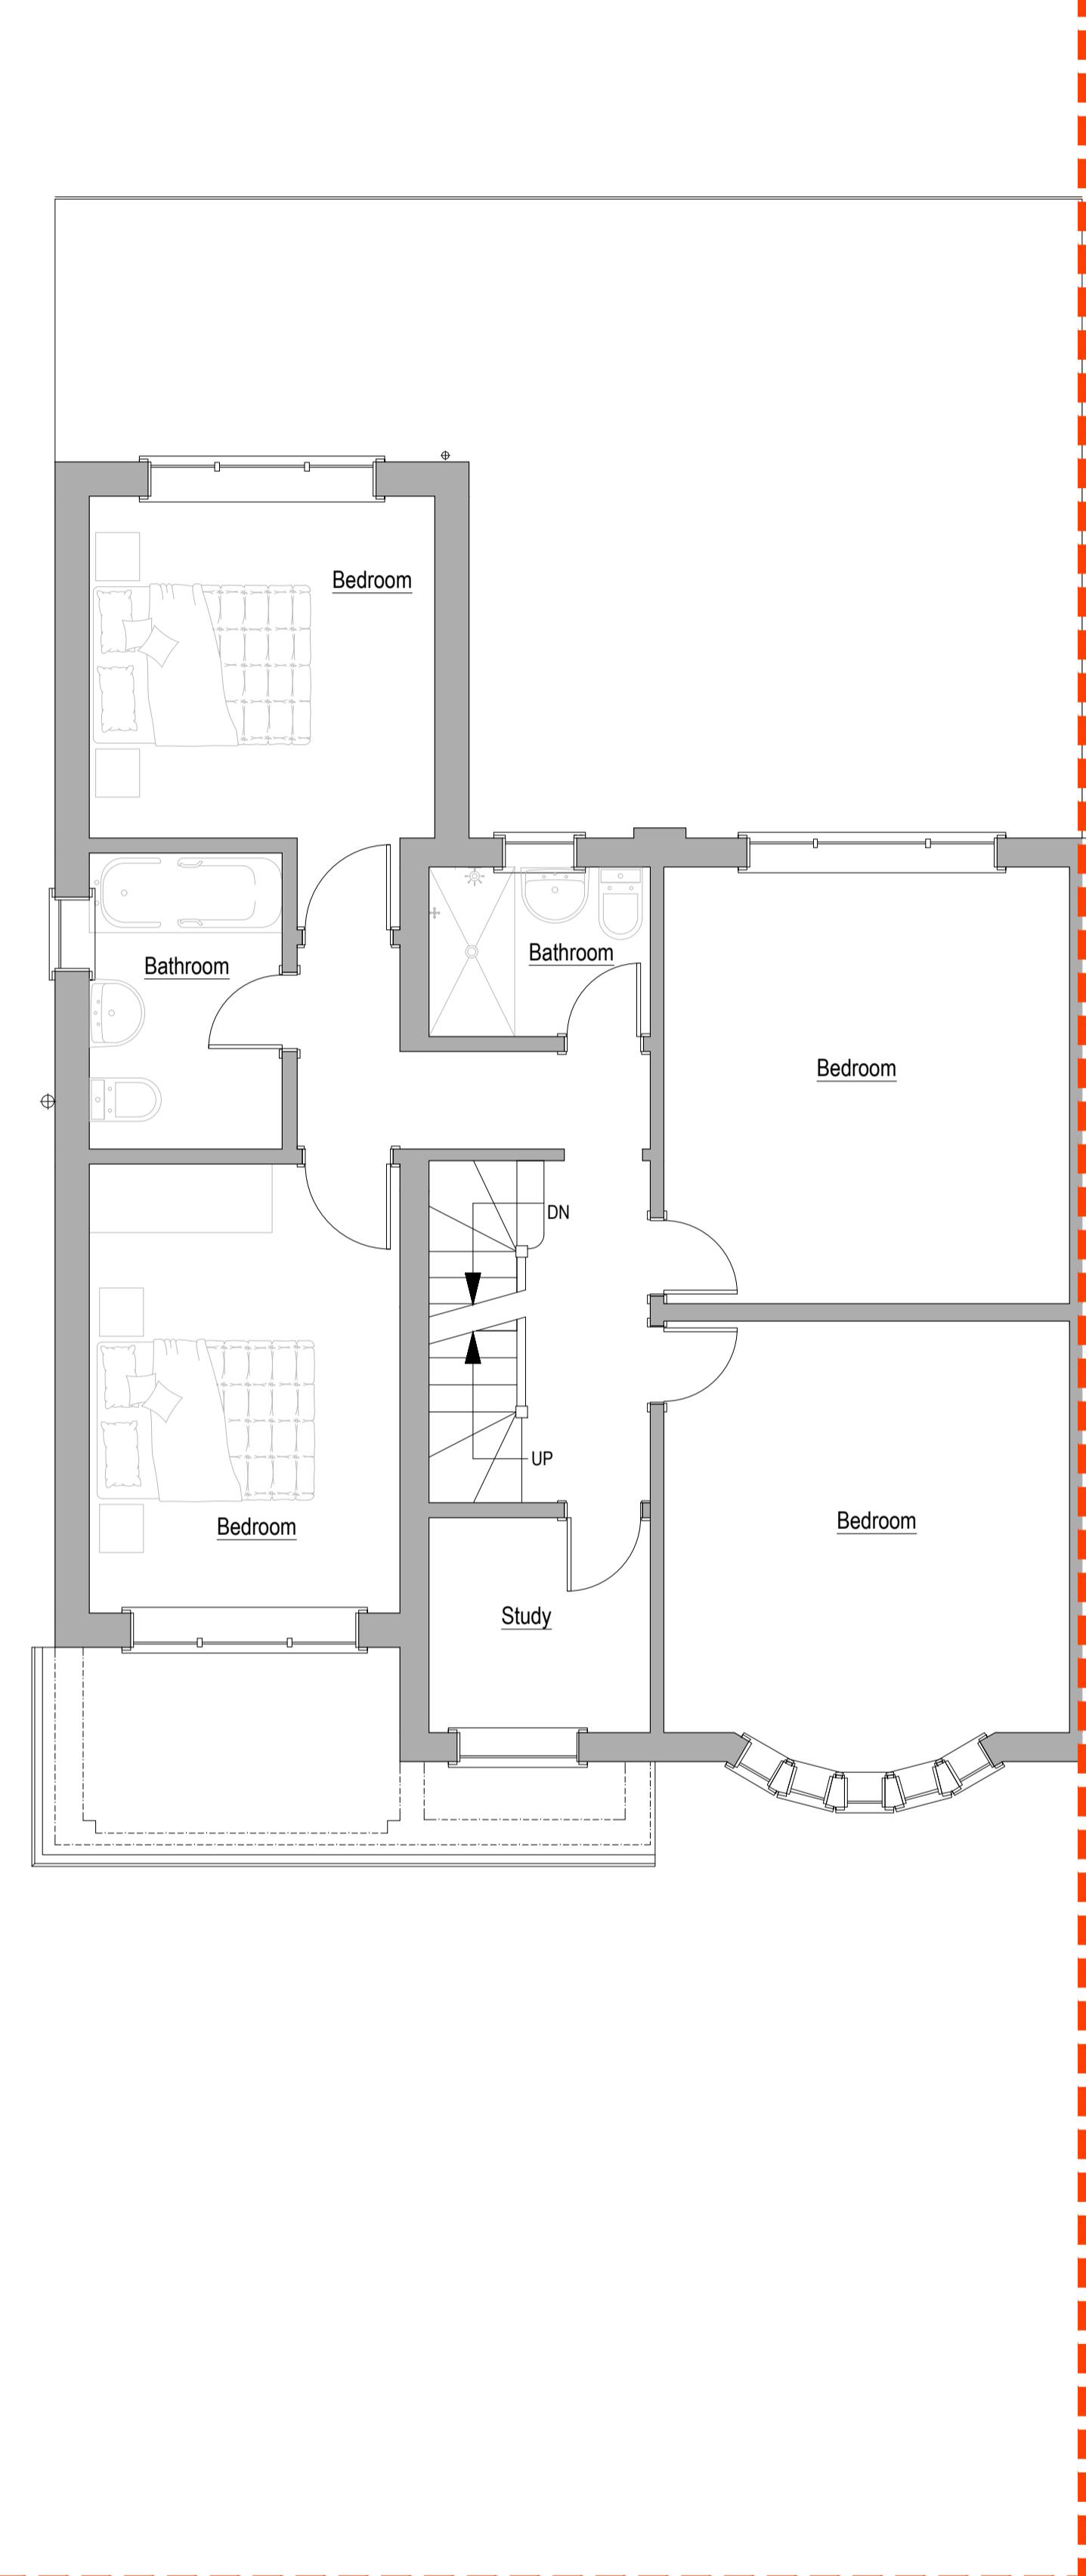

PROPOSED FIRST FLOOR LAYOUT (1:50)

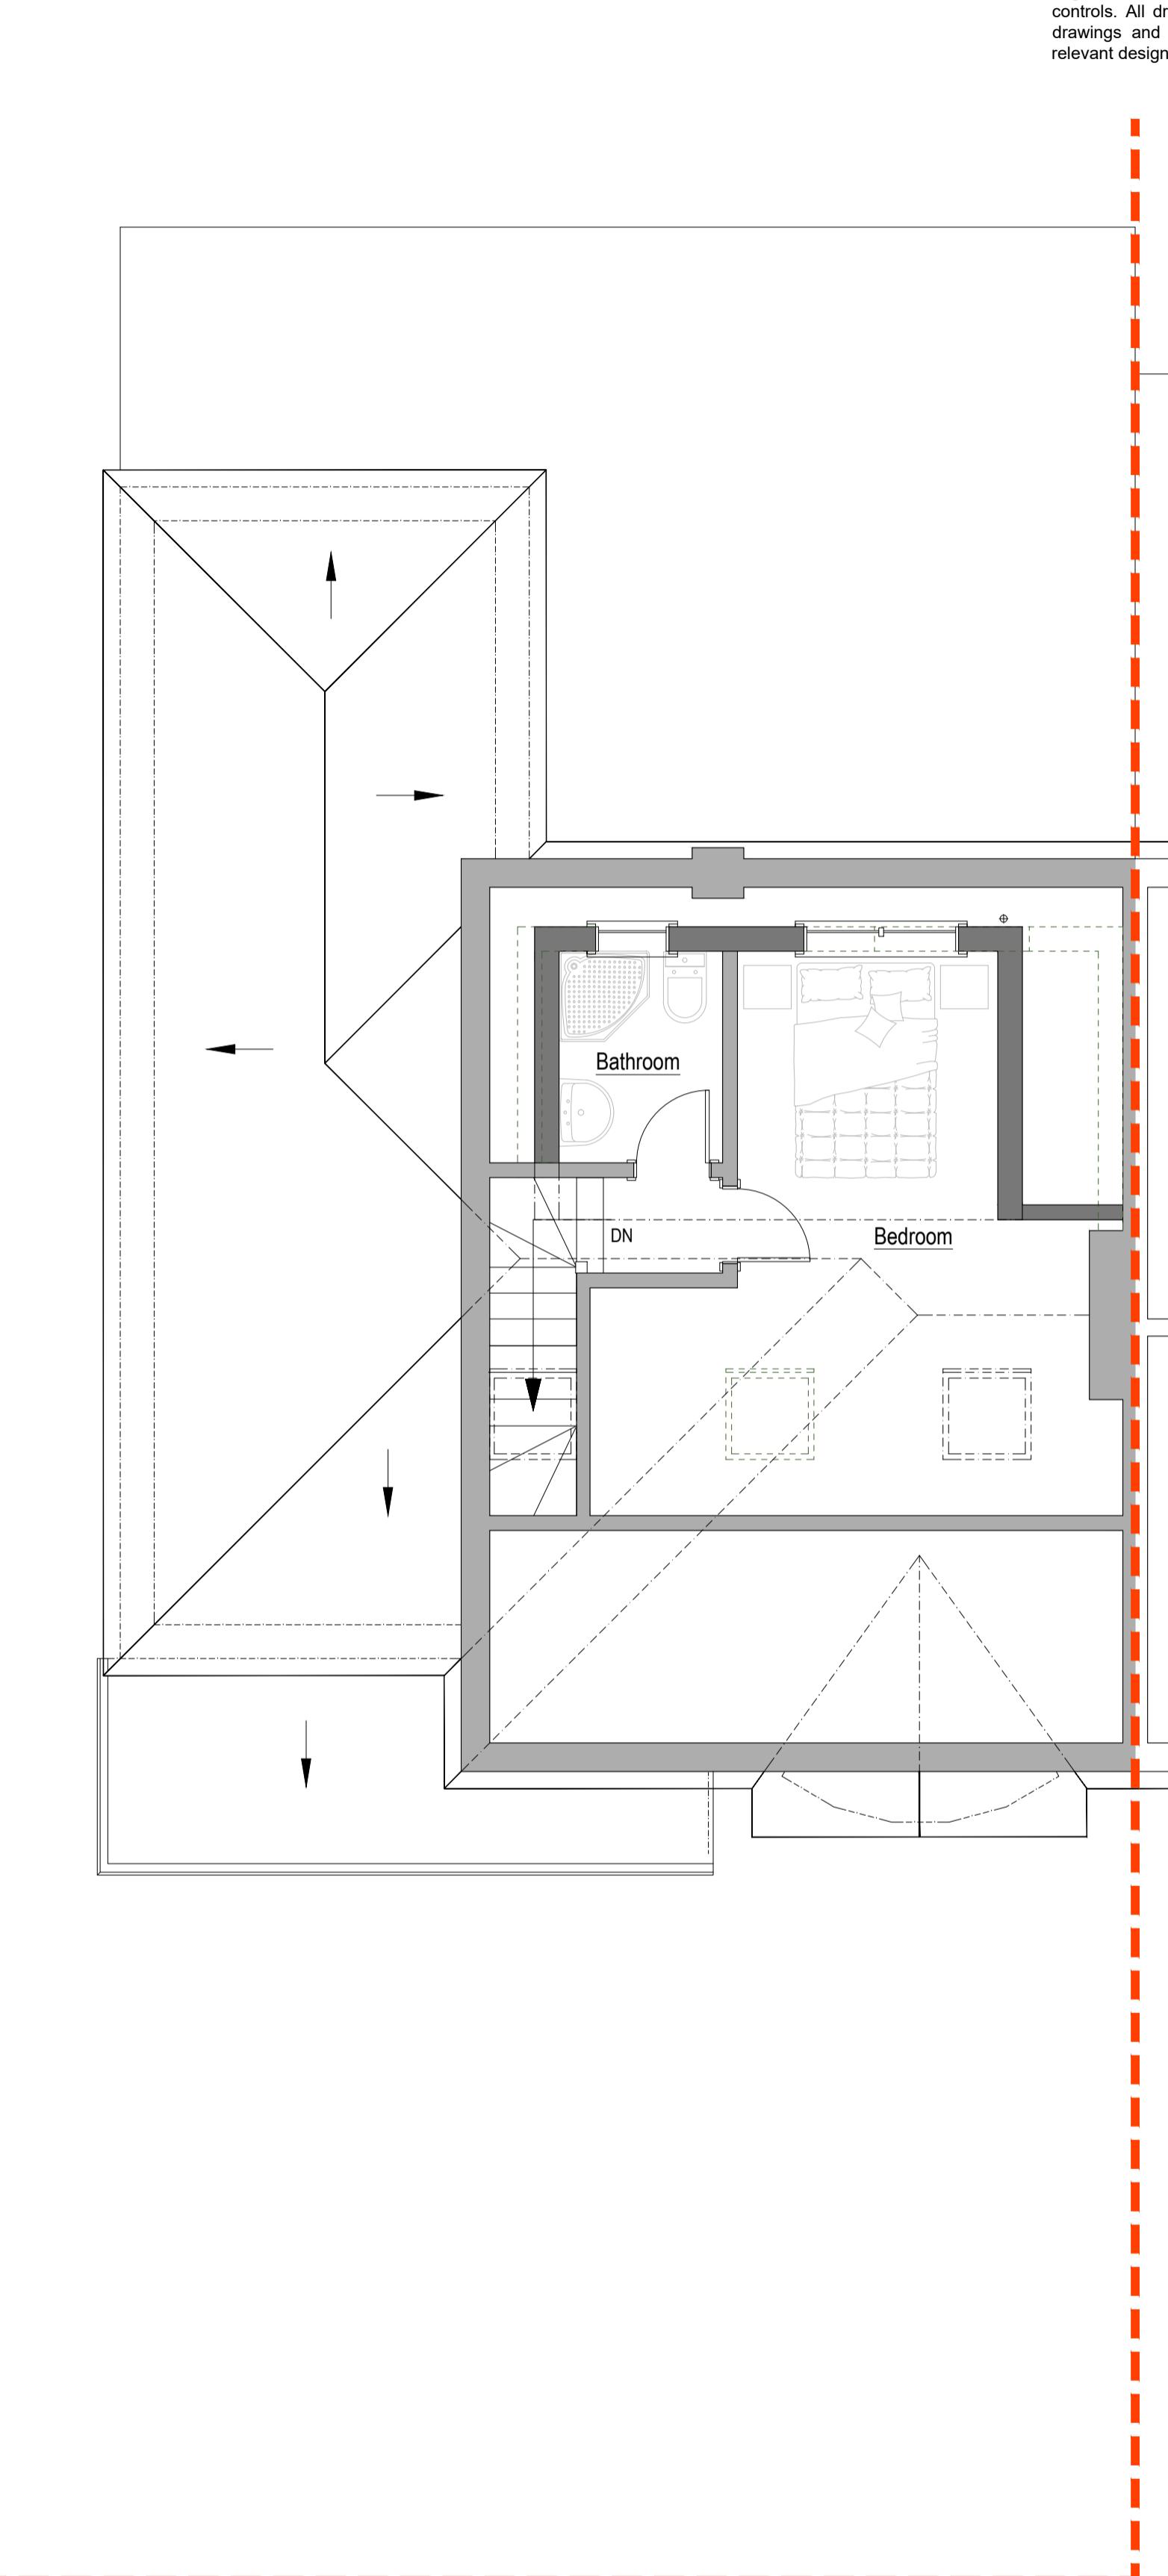

PROPOSED LOFT FLOOR LAYOUT (1:50)

A1
ORIGINAL
PLOT SIZE

A large, bold, black graphic. It features the letters 'Q' and 'P' in a thick, blocky font. The 'Q' is on the left, with its top curve extending upwards and to the right, and its vertical stem extending downwards. The 'P' is on the right, with its top curve extending upwards and to the left, and its vertical stem extending downwards. Below the 'P' is the letters 'LTR' in a smaller, standard black font.

Project

UXBRIDGE, UB10 8QN

PROPOSED LAYOUTS

Original Scale	Drawn	Checked
	12	12

1:50	AS	JSL
	Date NOV 15	Date NOV 15
Drawing Number		Rev

TPP20231110-04


TPP20231110-04

SCALE 1:50 (METRES)


0 1 2 3 4 5

A horizontal scale bar with a black background. It features a series of alternating black and white segments. Numerical labels '0', '1', '2', '3', '4', and '5' are positioned above the bar, corresponding to the start and end of each segment. The segments are approximately 50 units long, representing 1 meter at the 1:50 scale.


PLANNING DRAWING

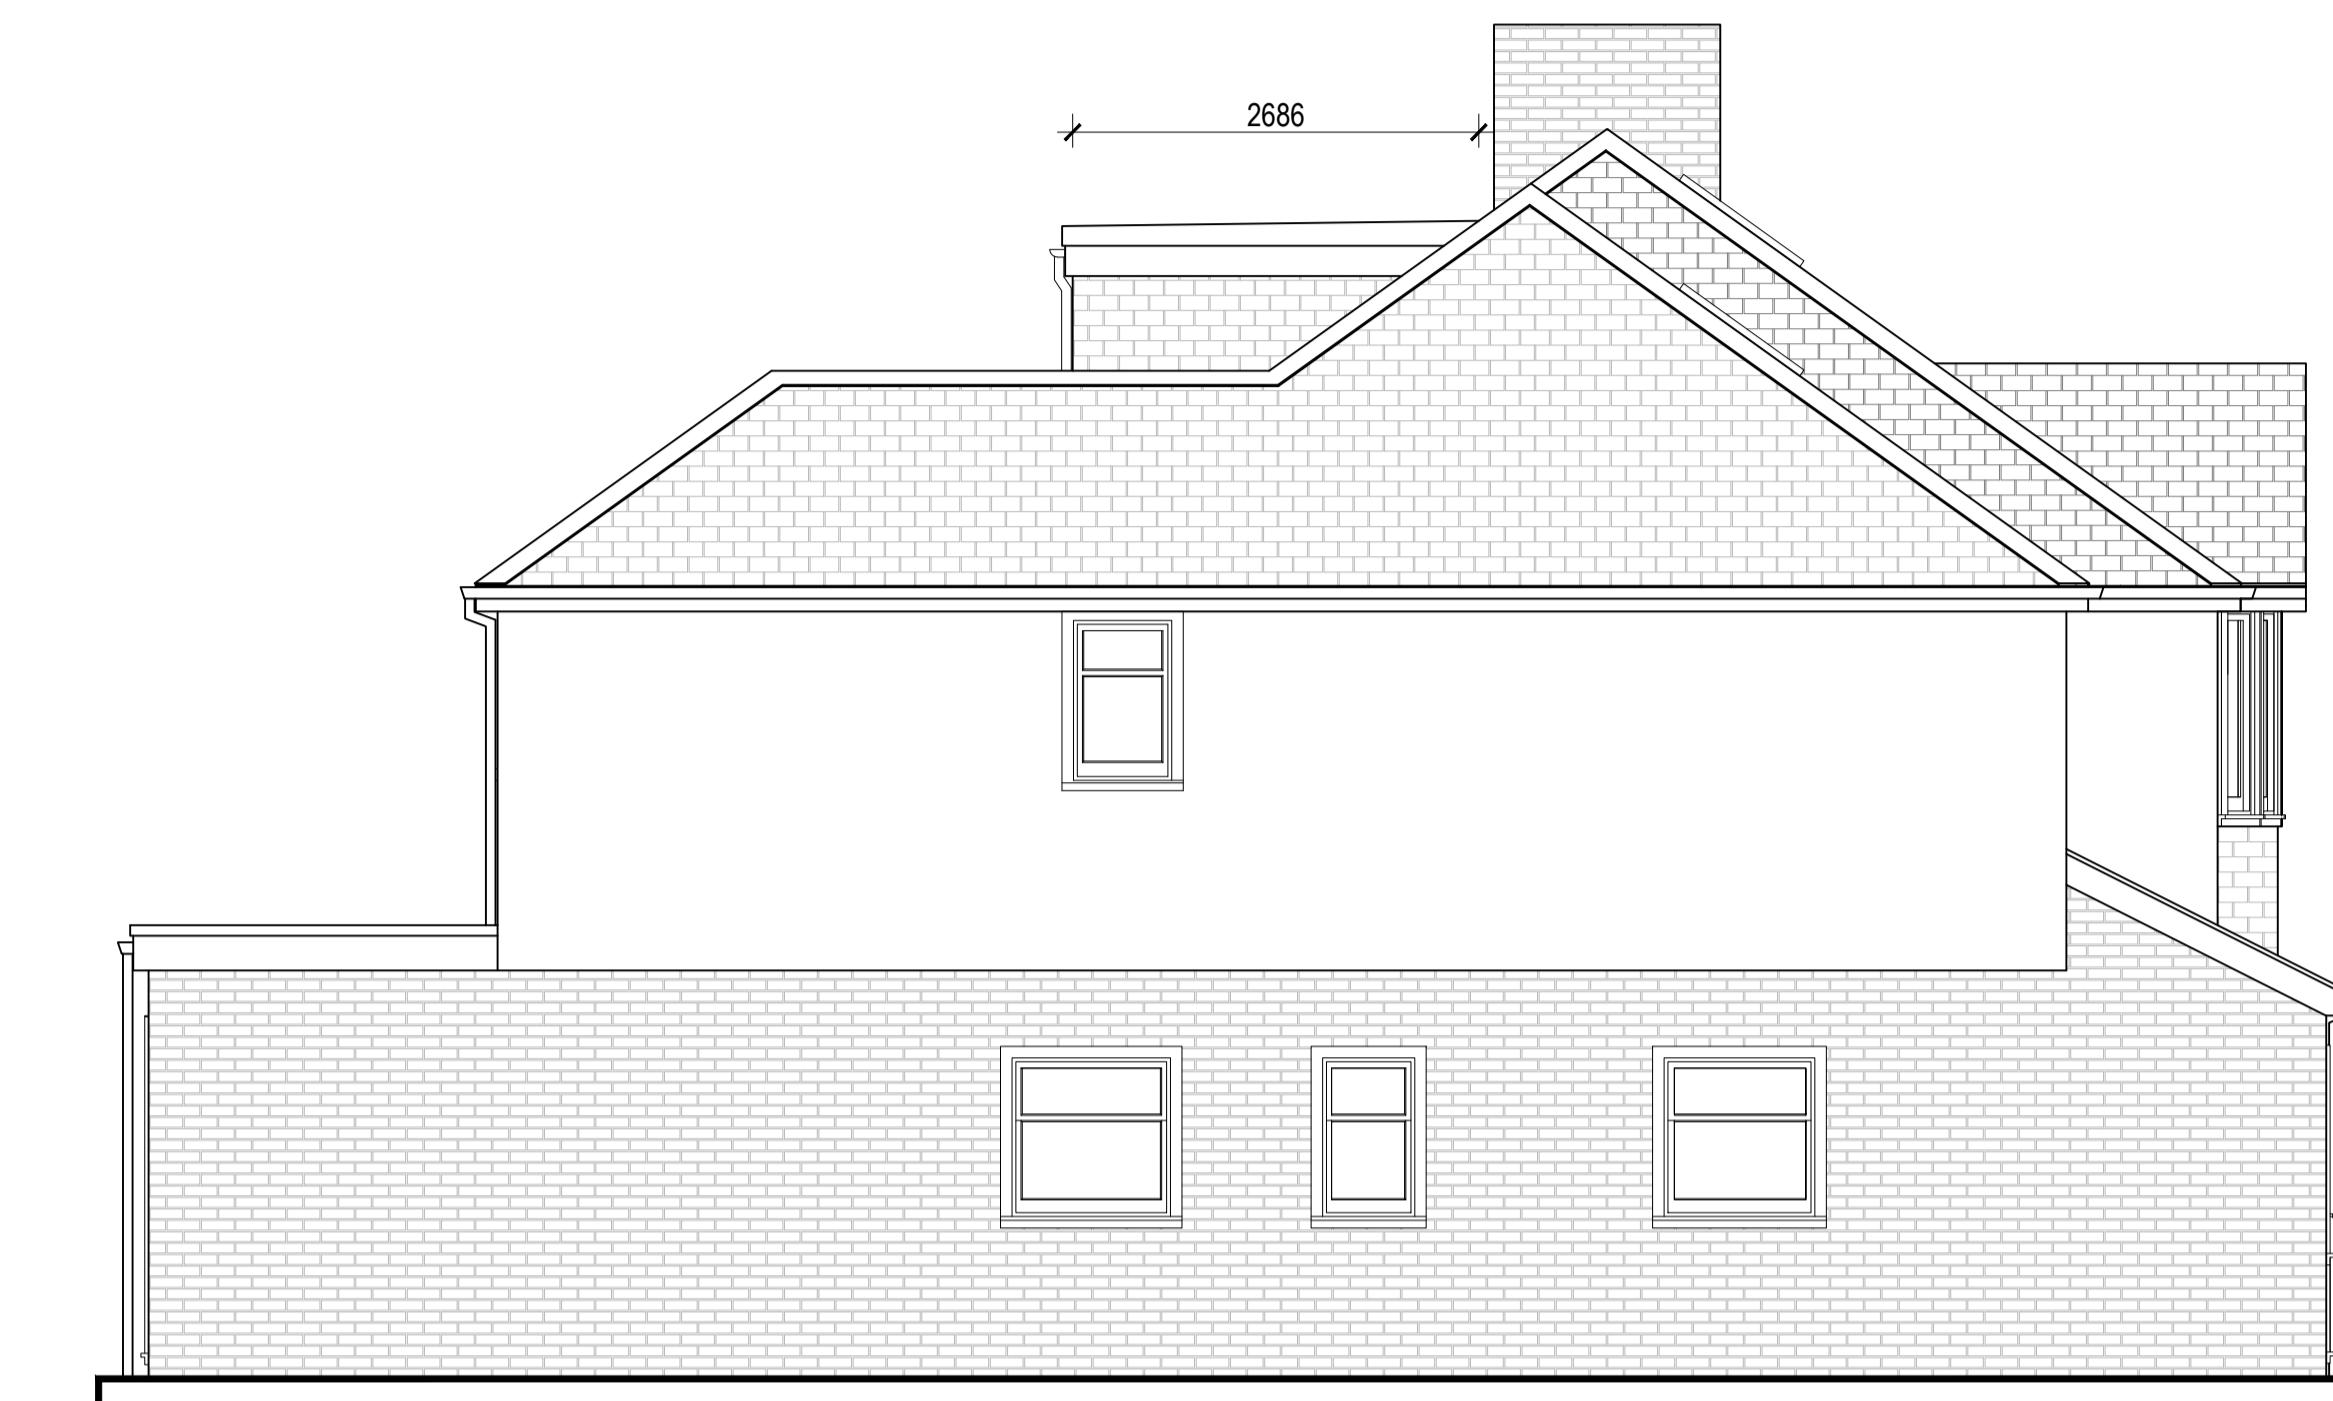


PROPOSED SIDE ELEVATION (1:50)

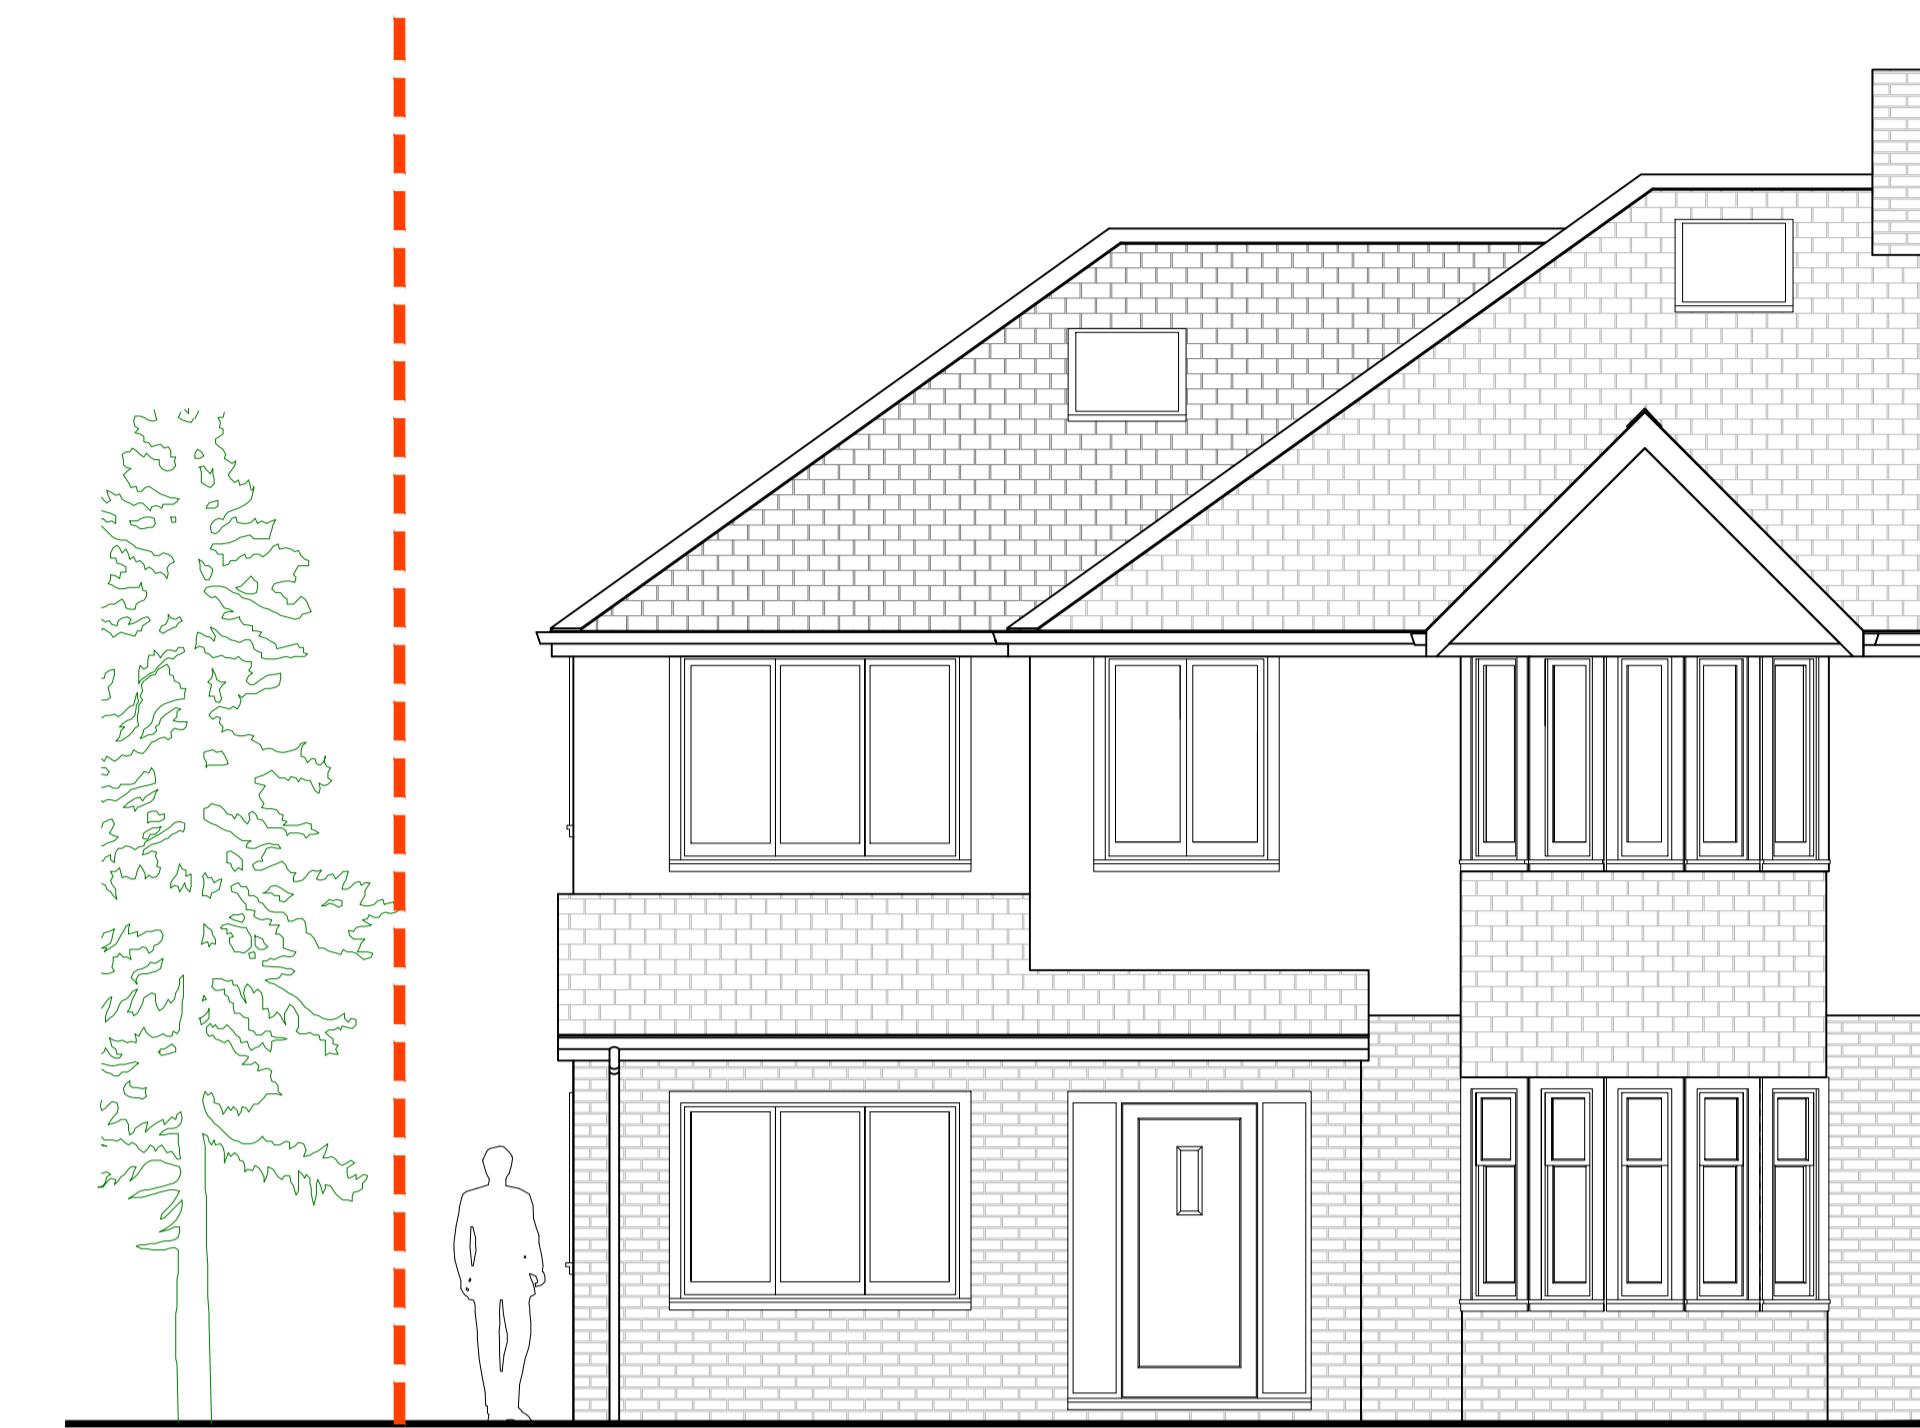

PROPOSED FRONT ELEVATION (1:50)

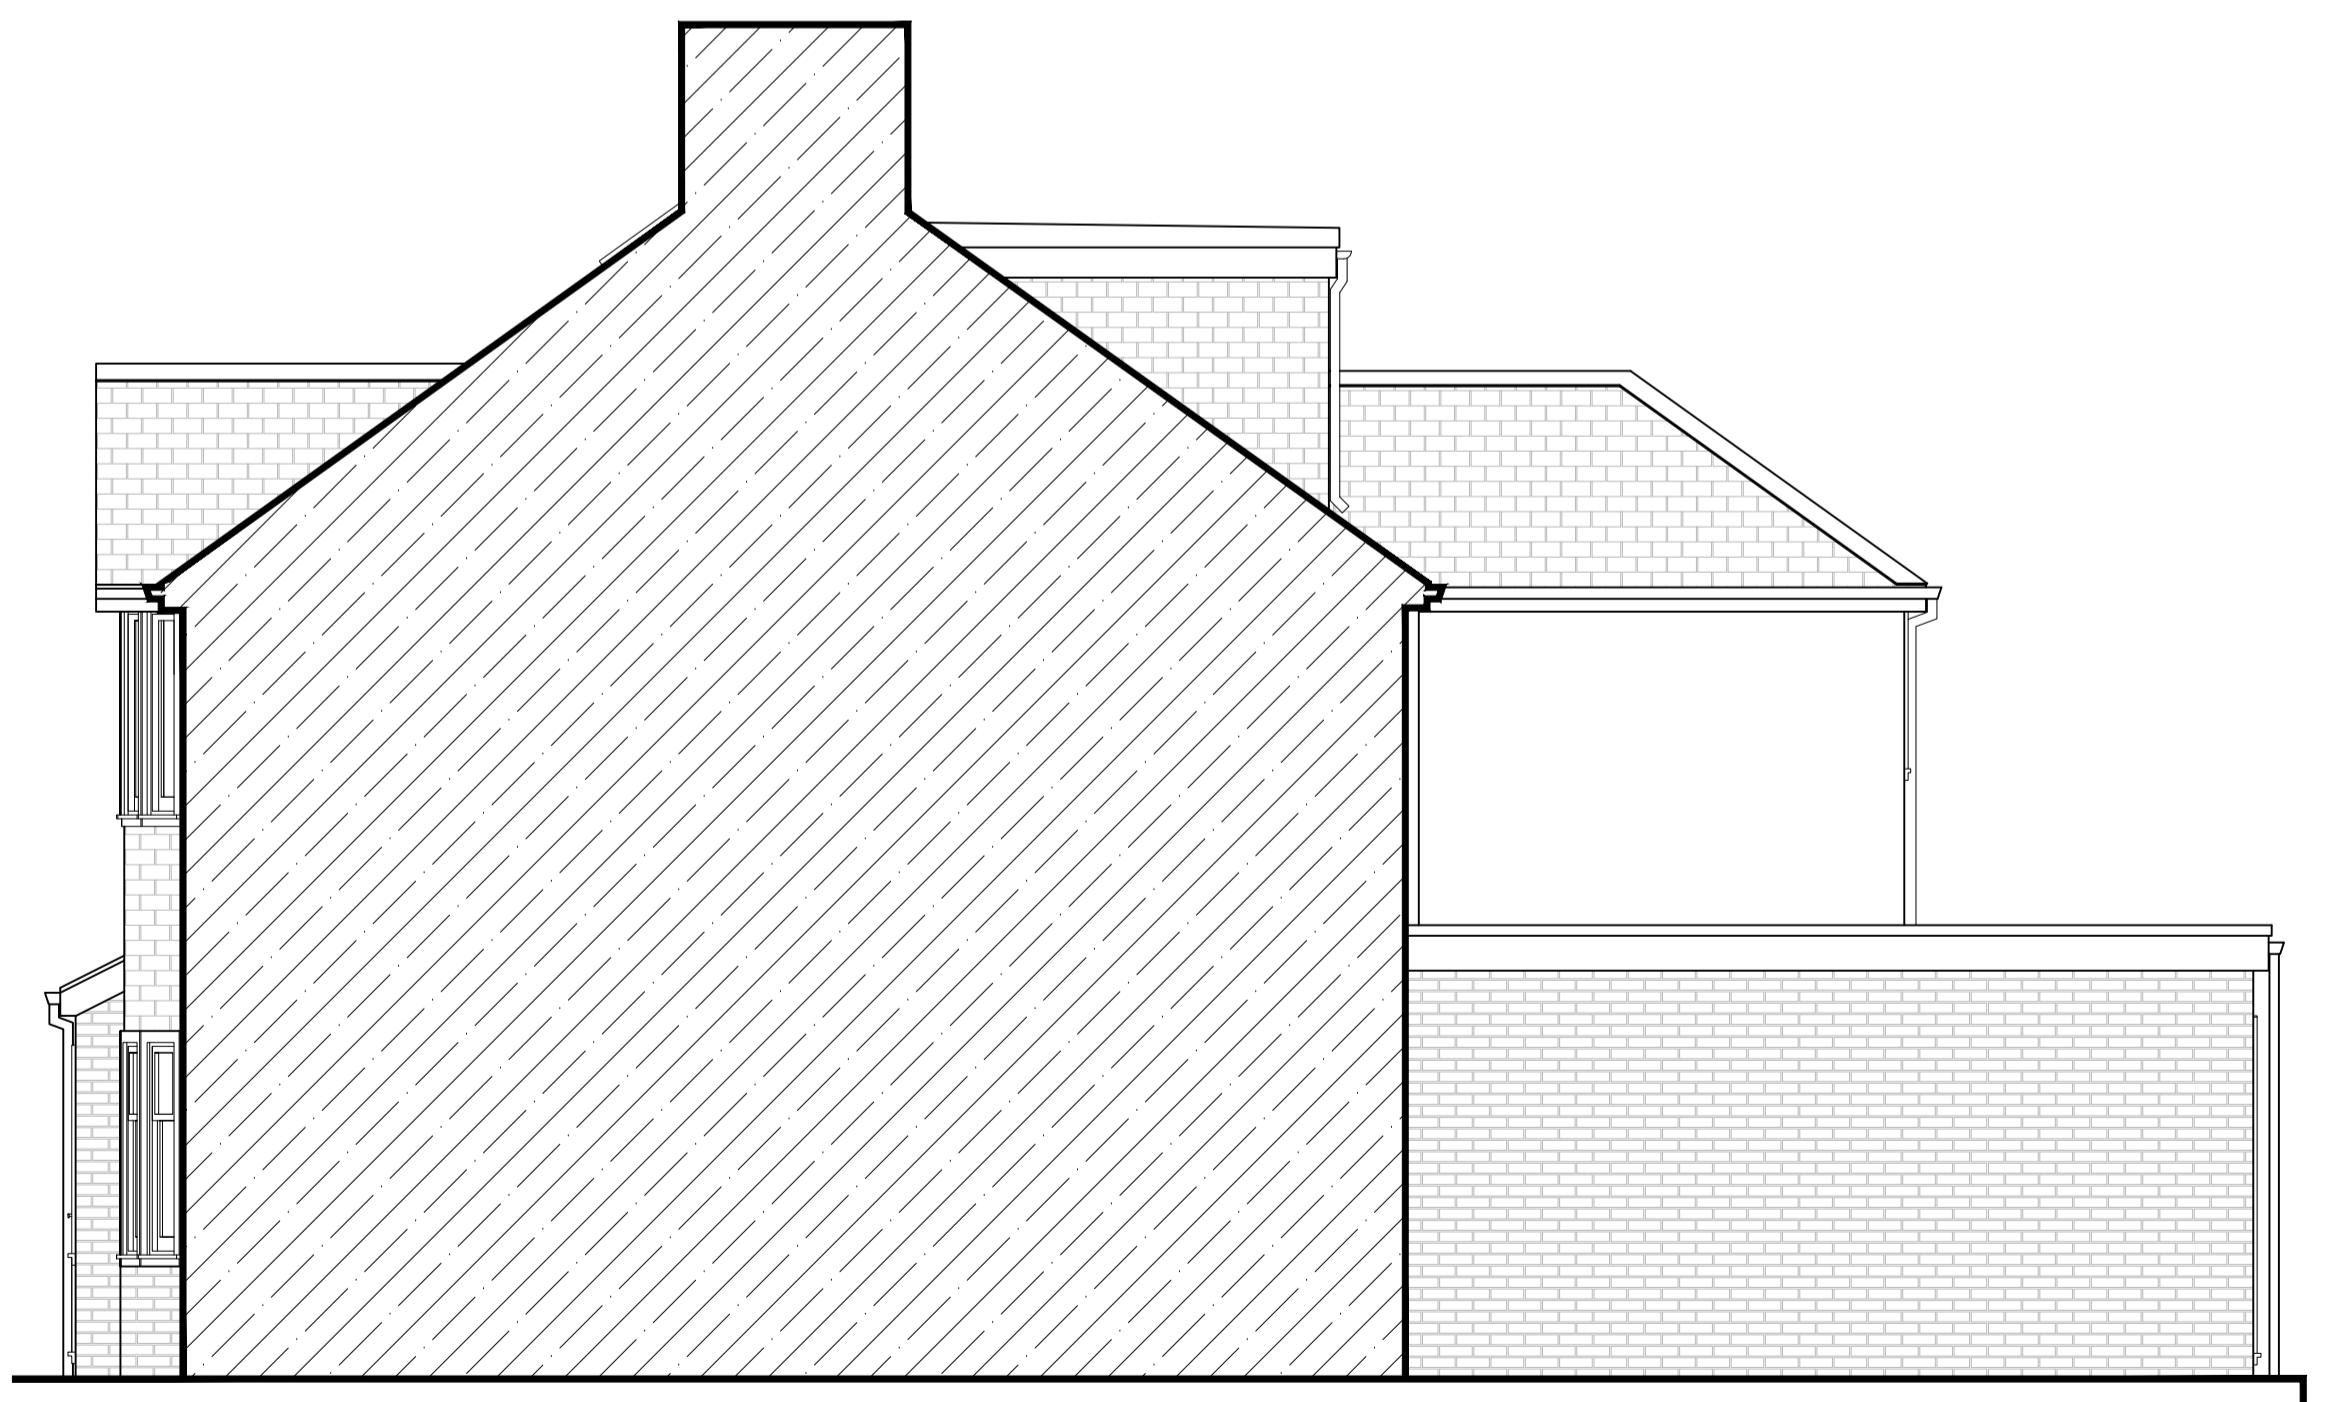

PROPOSED SIDE ELEVATION (1:50)

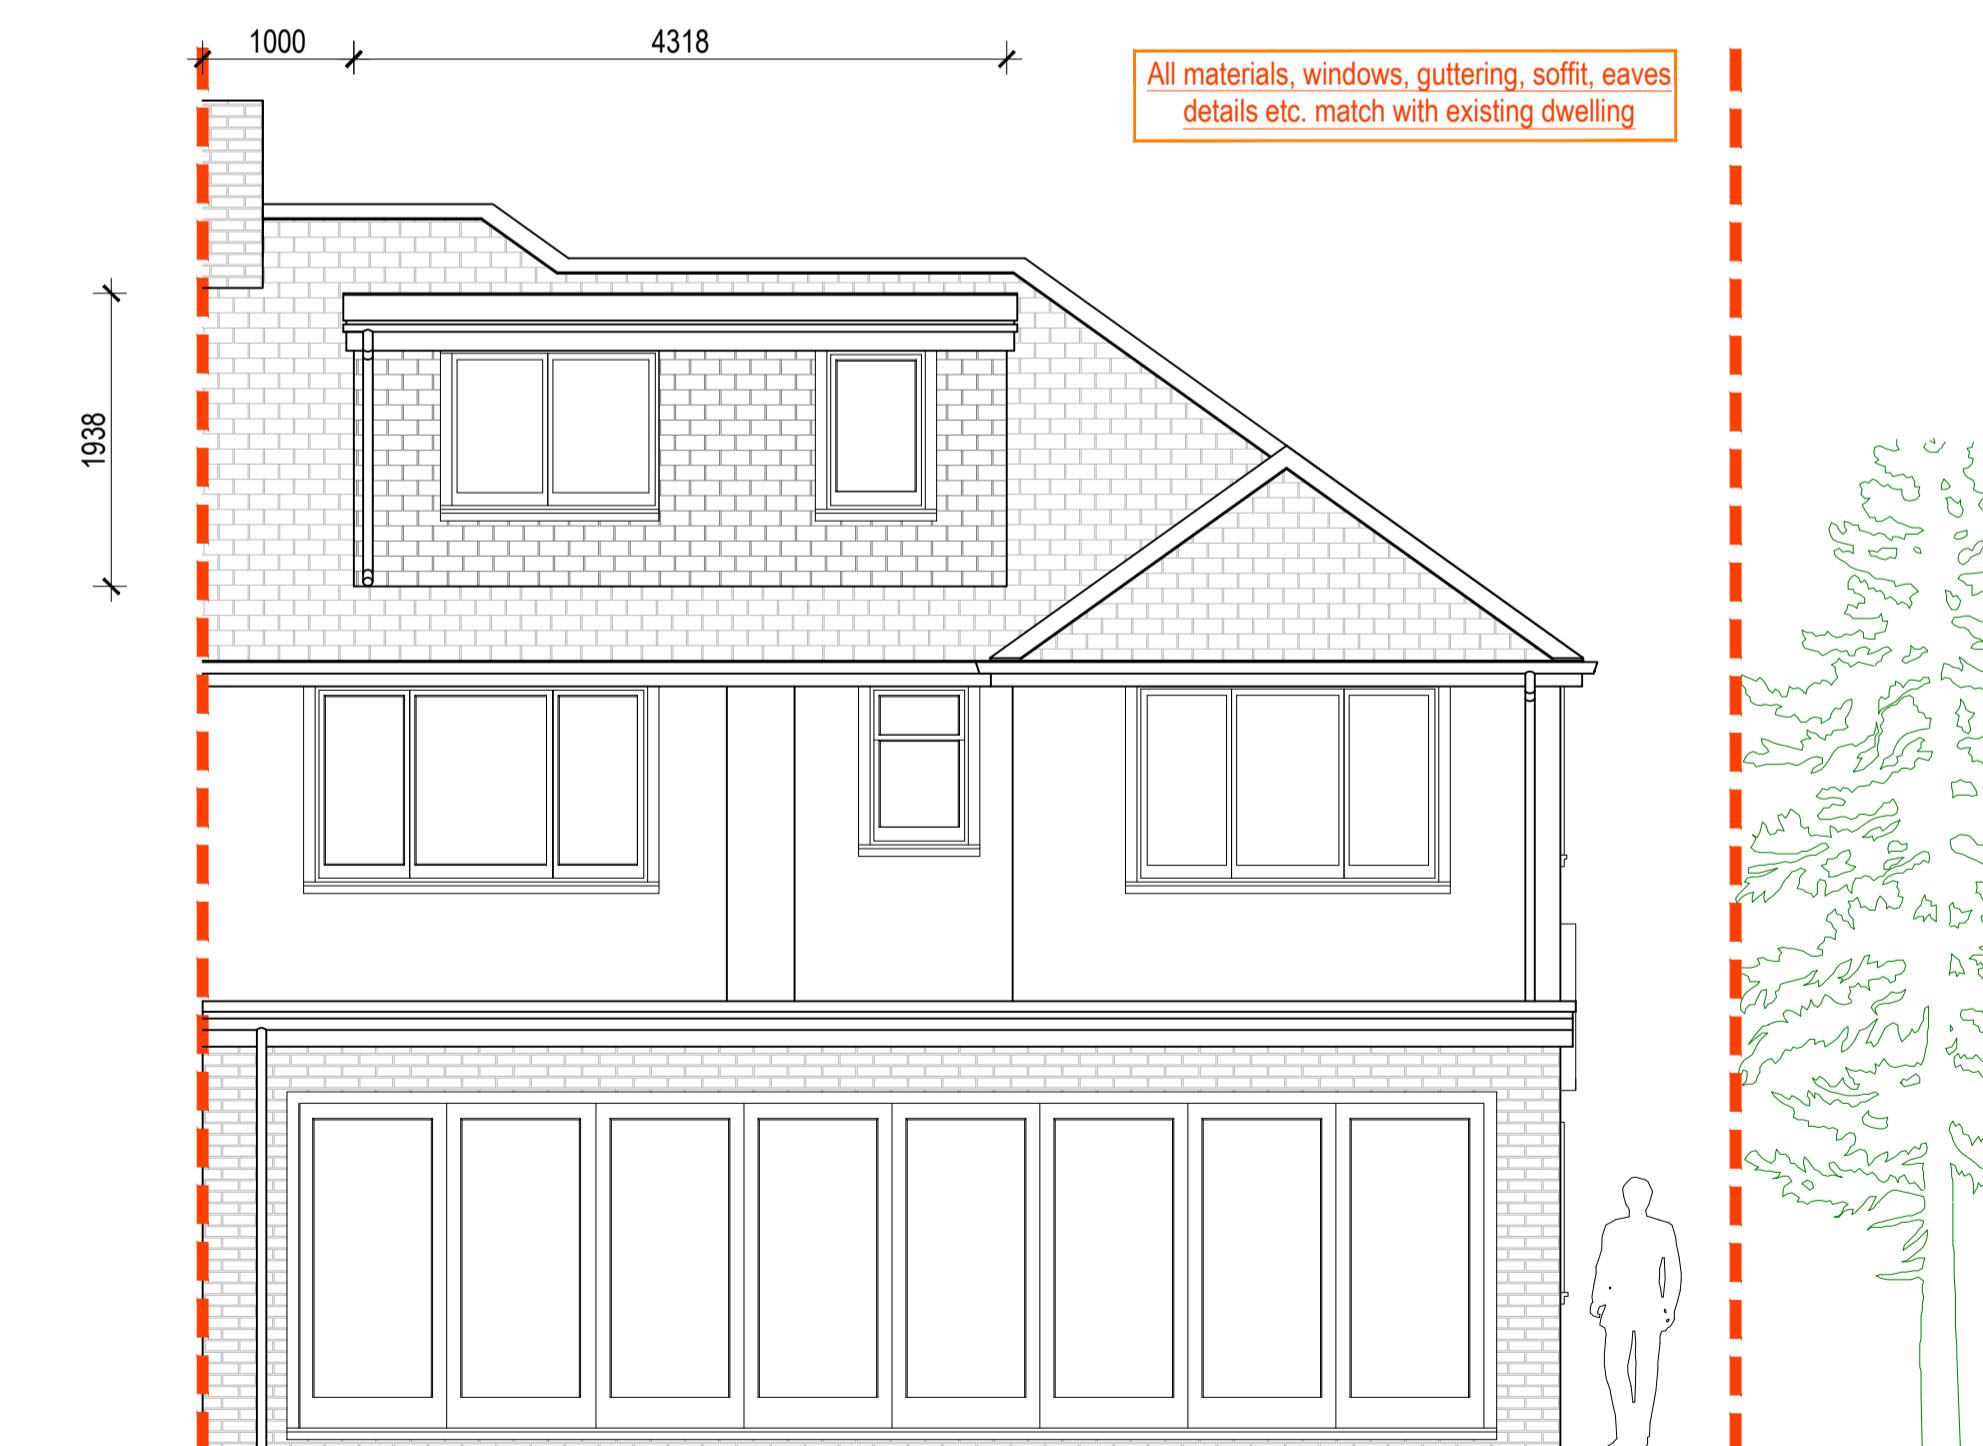

PROPOSED REAR ELEVATION (1:50)

COPYRIGHT ©

Details of this drawing are the copyright of TPP Services and must not be reproduced or copied without prior written consent. Any errors or omissions are to be reported to the contractor and Architect immediately. All proposed road and junction alterations subject are to highways engineers detailed design. Removal of any existing tree and landscaped areas subject negotiations with Local Authority Planning dept. and other statutory controls. All drawings to be read in conjunction with structural engineers drawings and all related Architects and consultant drawings and other relevant design information. Where doubt arises, seek clarification

A1
ORIGINAL