



PLANNING DRAWING

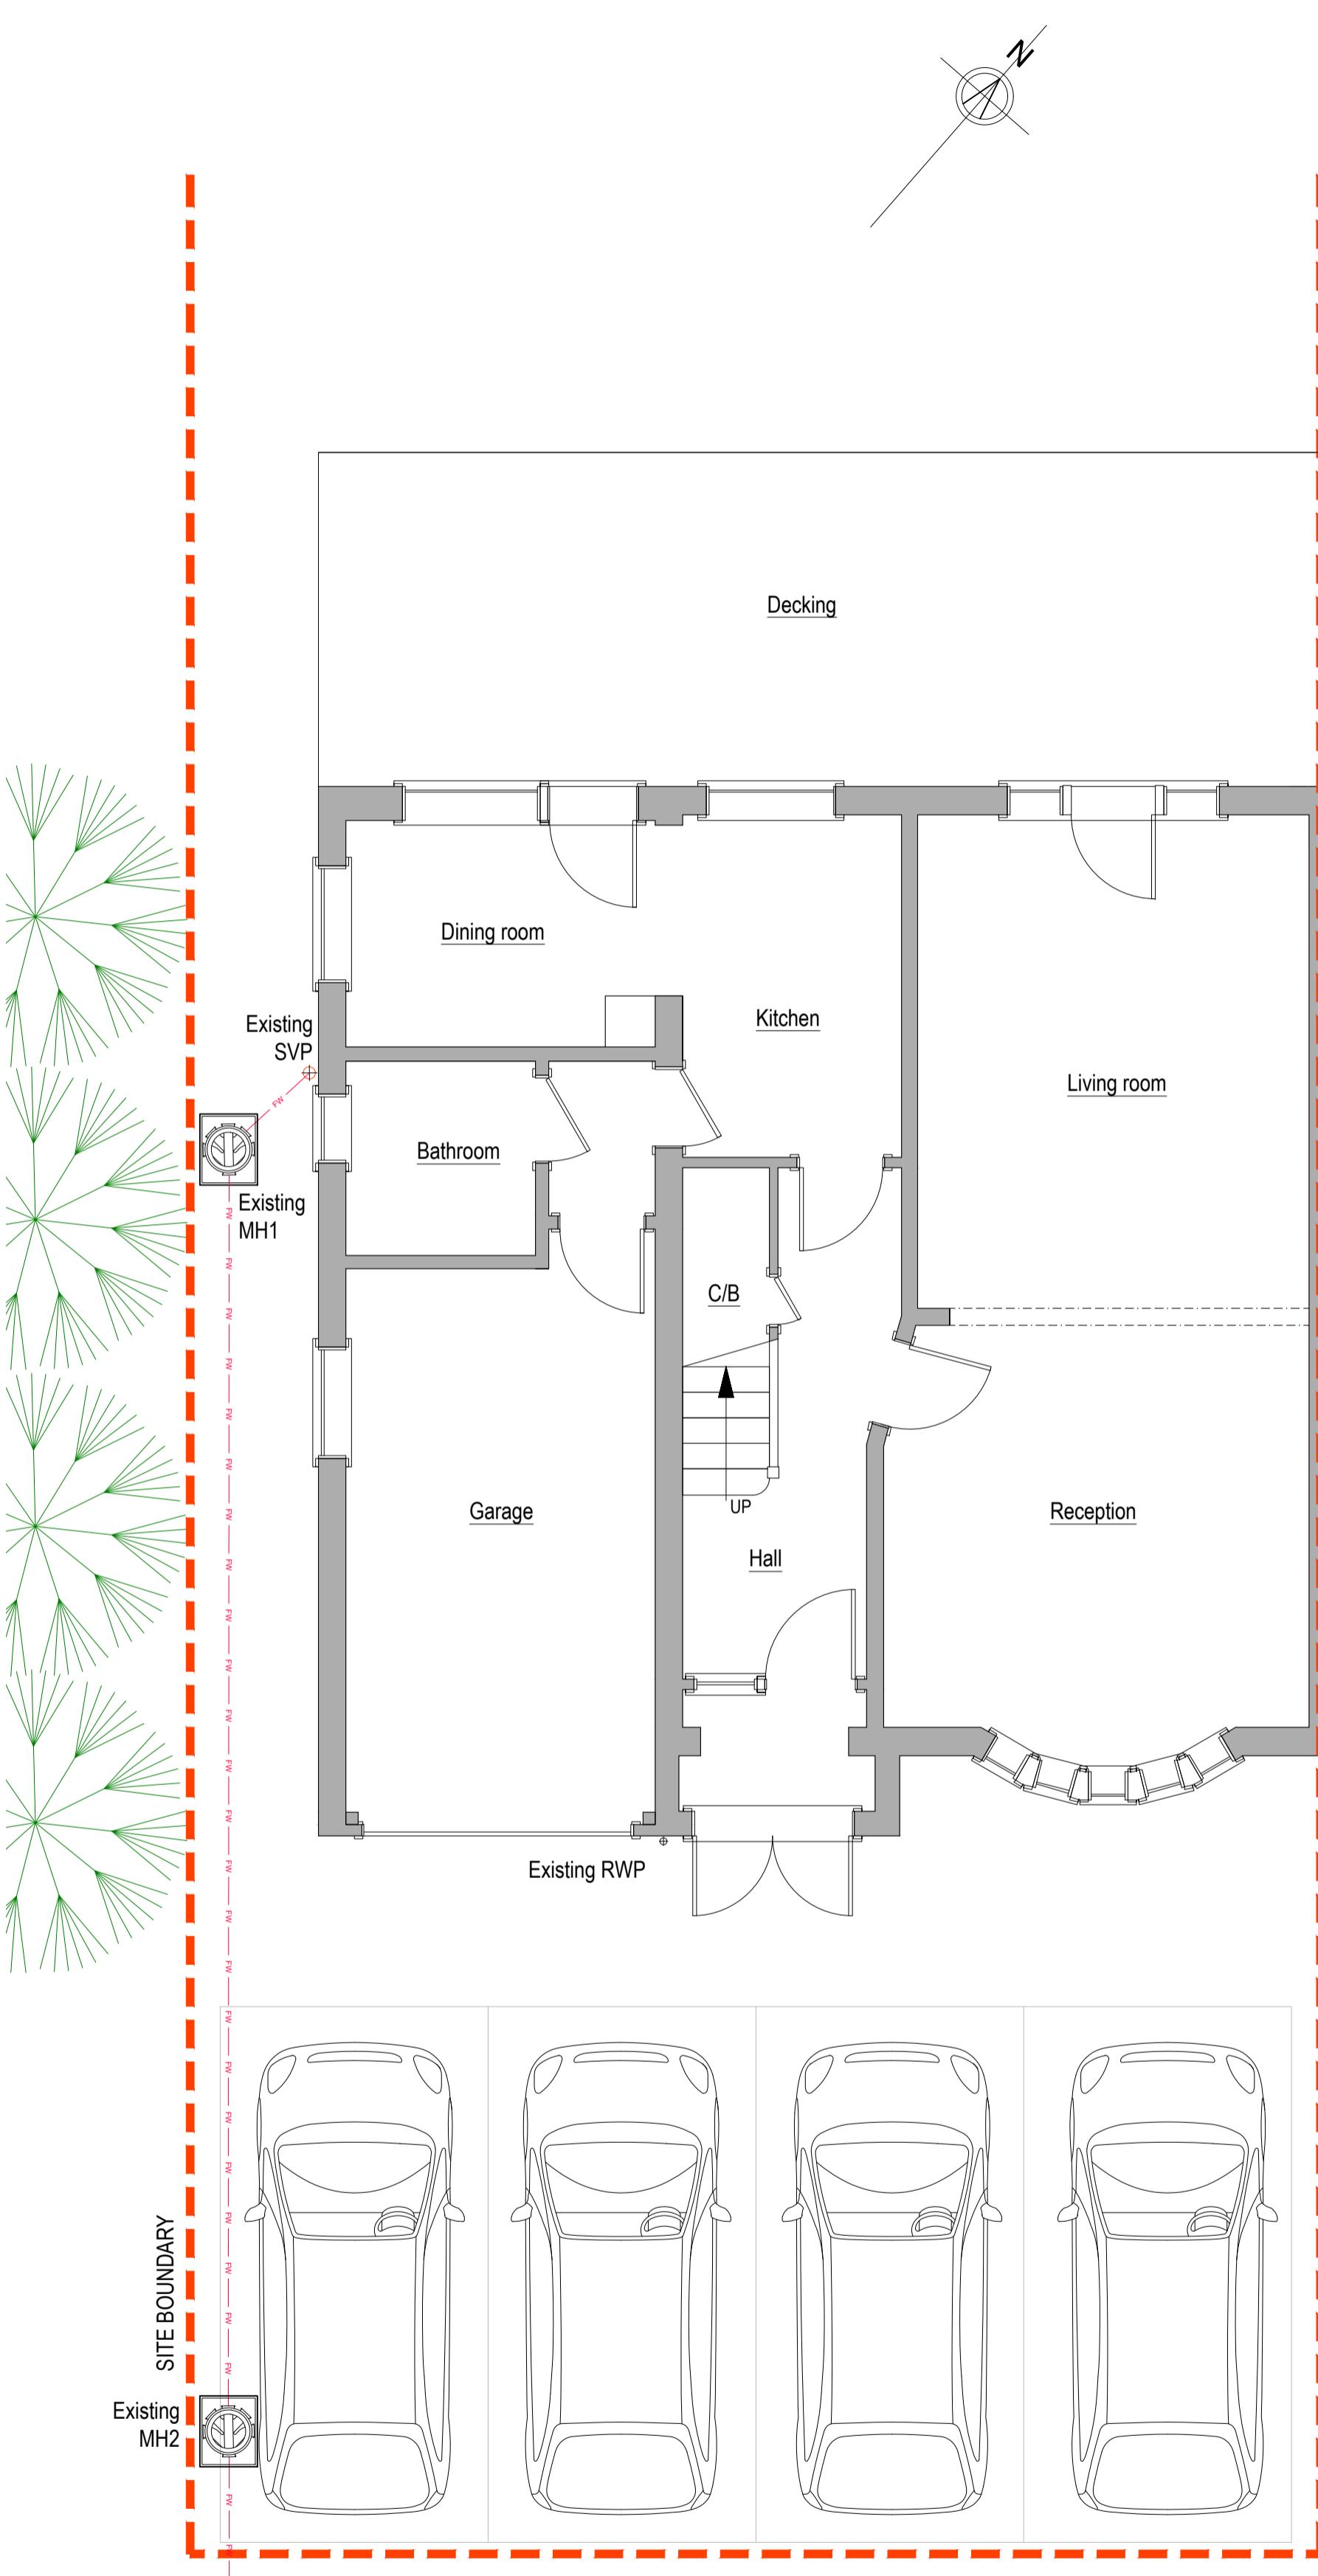

PRE EXISTING GROUND FLOOR LAYOUT (1:50)

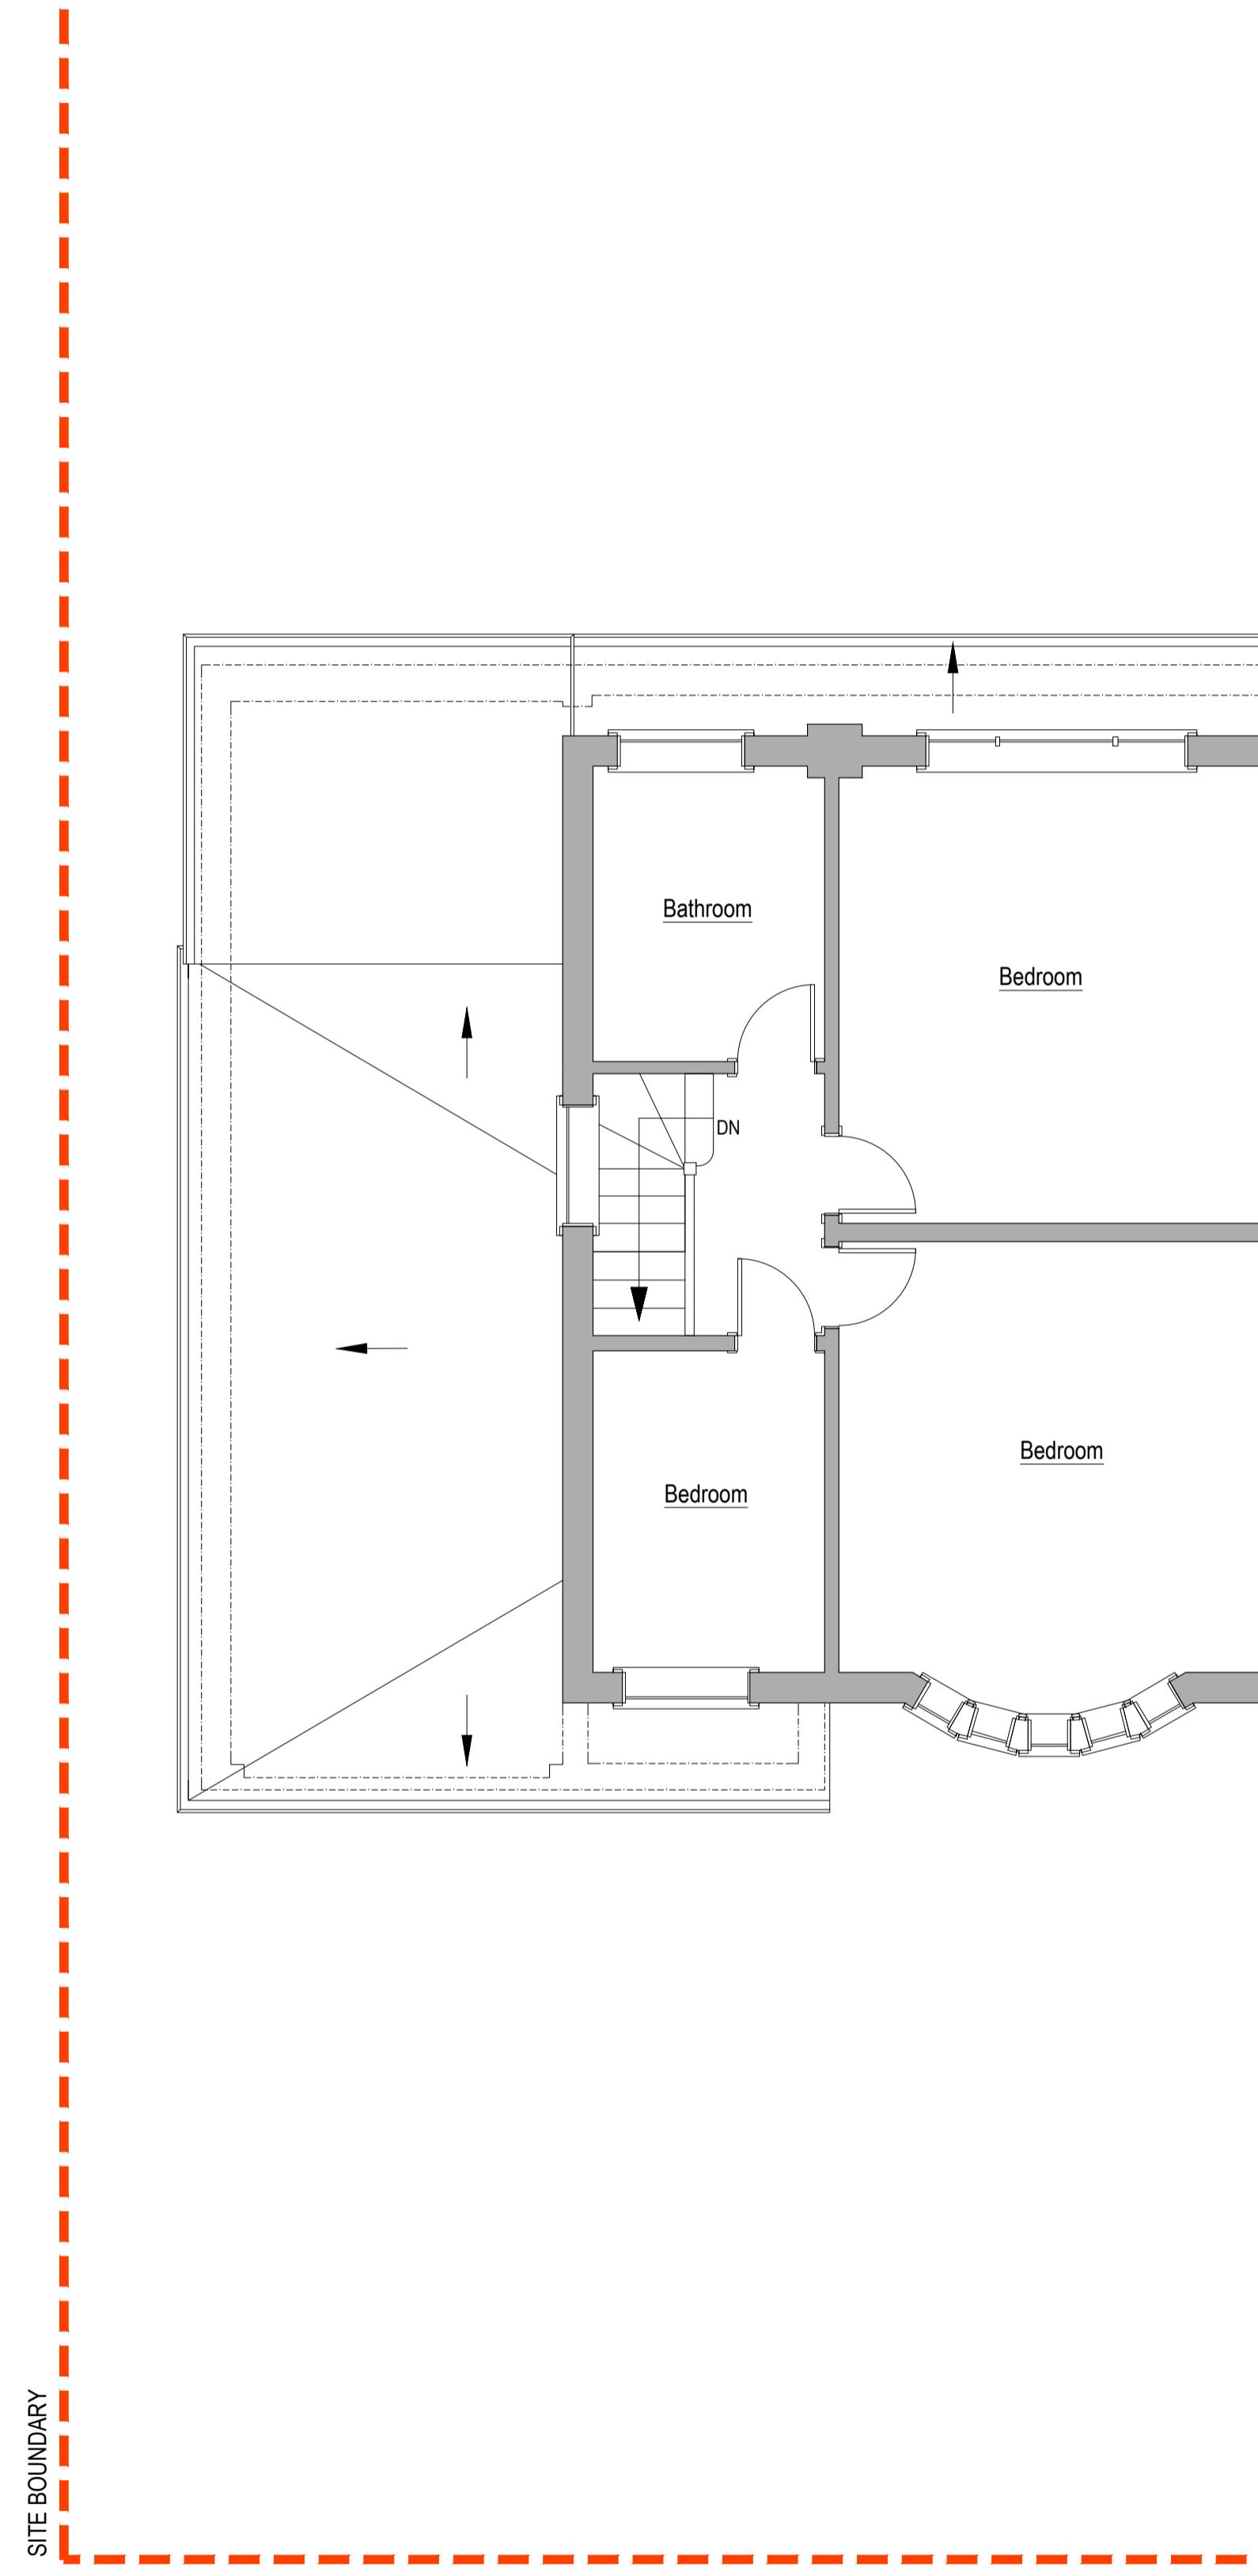

PRE EXISTING FIRST FLOOR LAYOUT (1:50)

COPYRIGHT ©

Details of this drawing are the copyright of TPP Services and must not be reproduced or copied without prior written consent. Any errors or omissions are to be reported to the contractor and Architect immediately. All proposed road and junction alterations subject are to highways engineers detailed design. Removal of any existing tree and landscaped areas subject negotiations with Local Authority Planning dept. and other statutory controls. All drawings to be read in conjunction with structural engineers drawings and all related Architects and consultant drawings and other relevant design information. Where doubt arises, seek clarification



BLOCK PLAN (1:500)




SITE LOCATION PLAN (1:1250)



© Crown copyright and database rights 2023 OS 100042766

Three horizontal scale bars representing distances in metres:

- SCALE 1:50 (METRES):** A scale bar from 0 to 5 metres. It features a black segment from 0 to 5 and a white segment from 5 to 10. Numerical labels are at 0, 1, 2, 3, 4, and 5.
- SCALE 1:500 (METRES):** A scale bar from 0 to 50 metres. It features a black segment from 0 to 50 and a white segment from 50 to 60. Numerical labels are at 0, 10, 20, 30, 40, and 50.
- SCALE 1:1250 (METRES):** A scale bar from 0 to 125 metres. It features a black segment from 0 to 125 and a white segment from 125 to 150. Numerical labels are at 0, 25, 50, 75, 100, and 125.

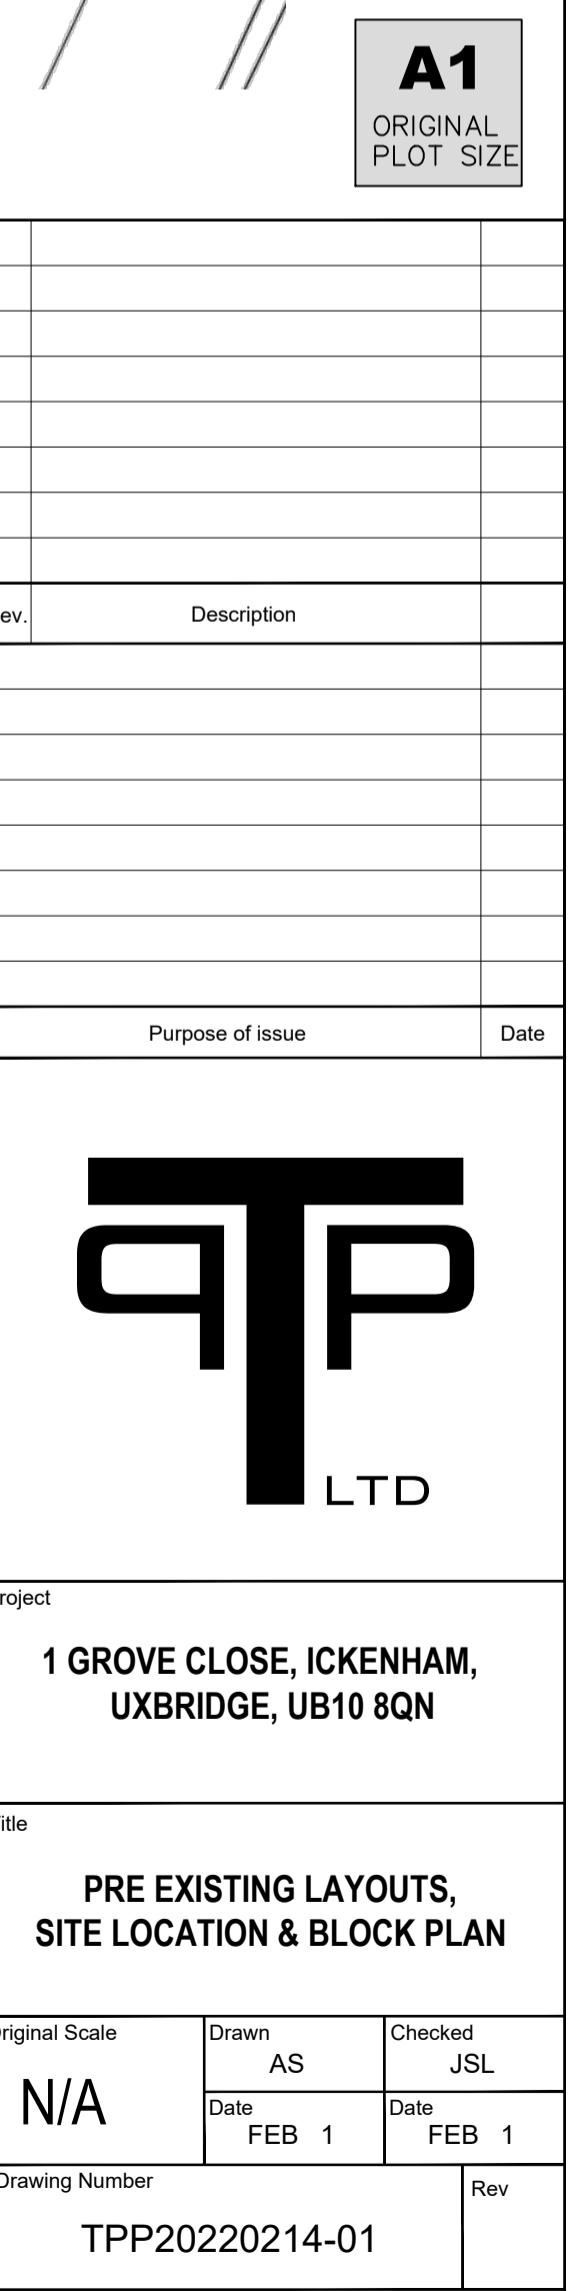

PLANNING DRAWING

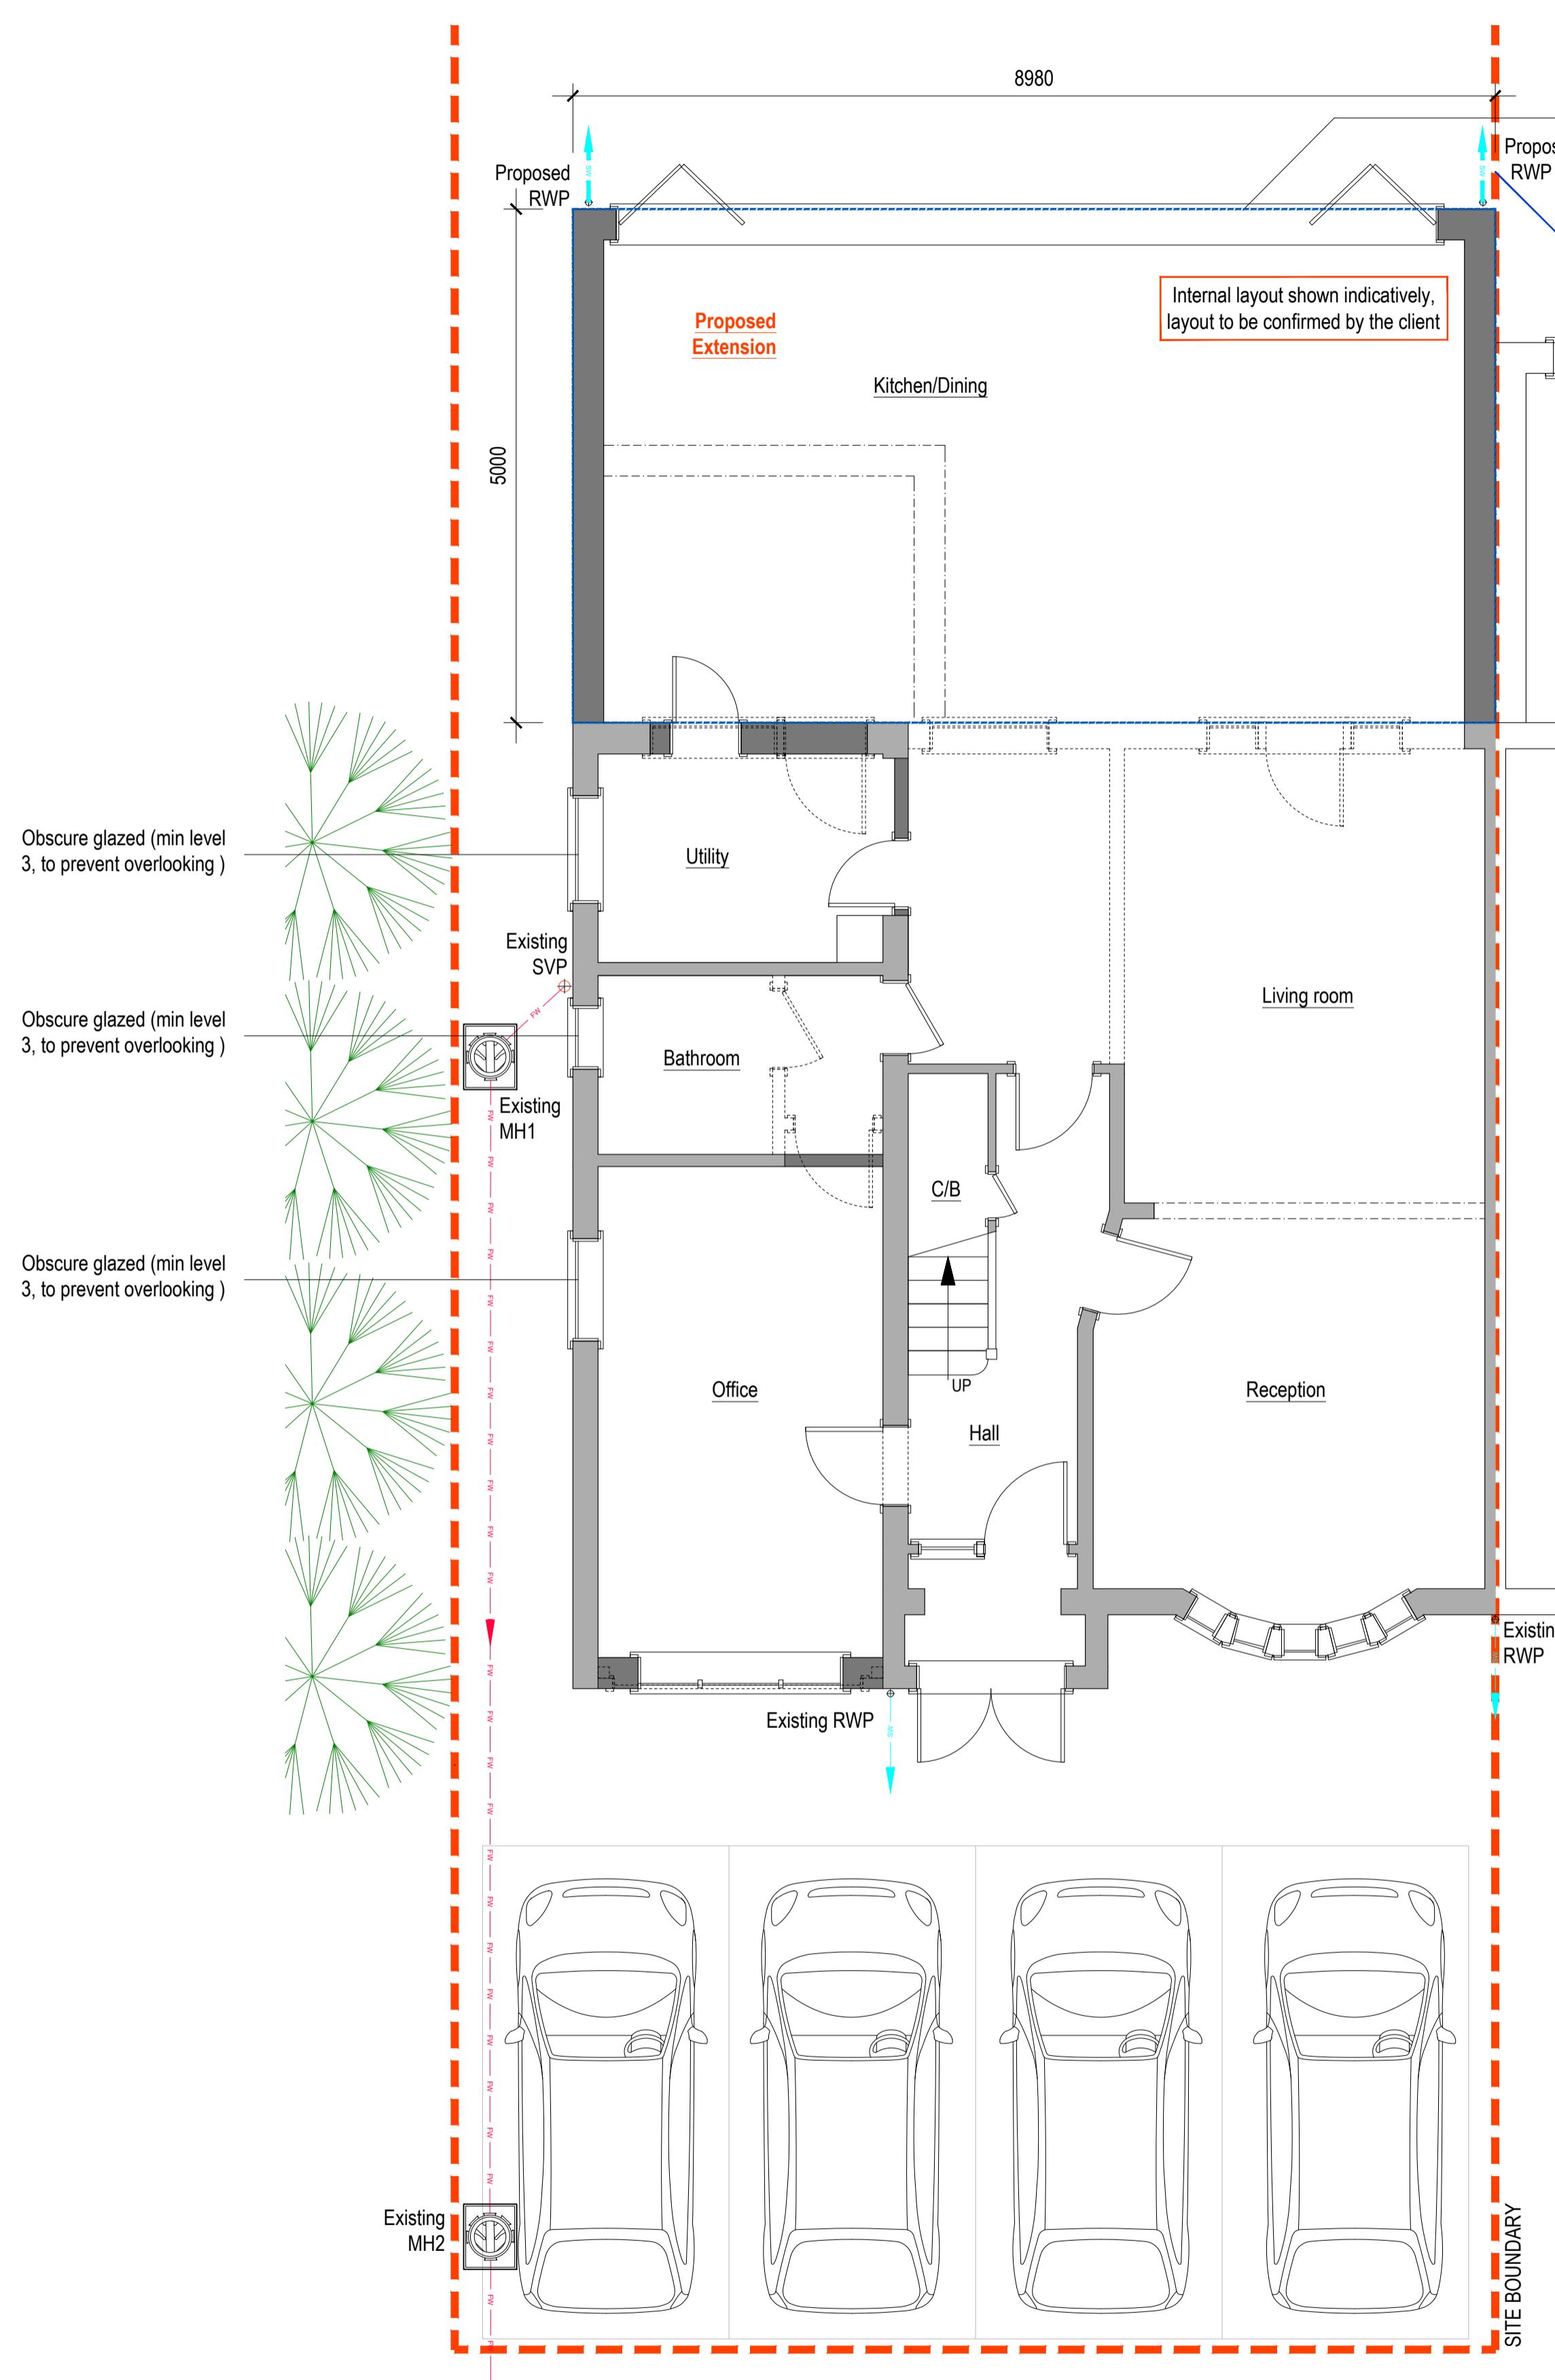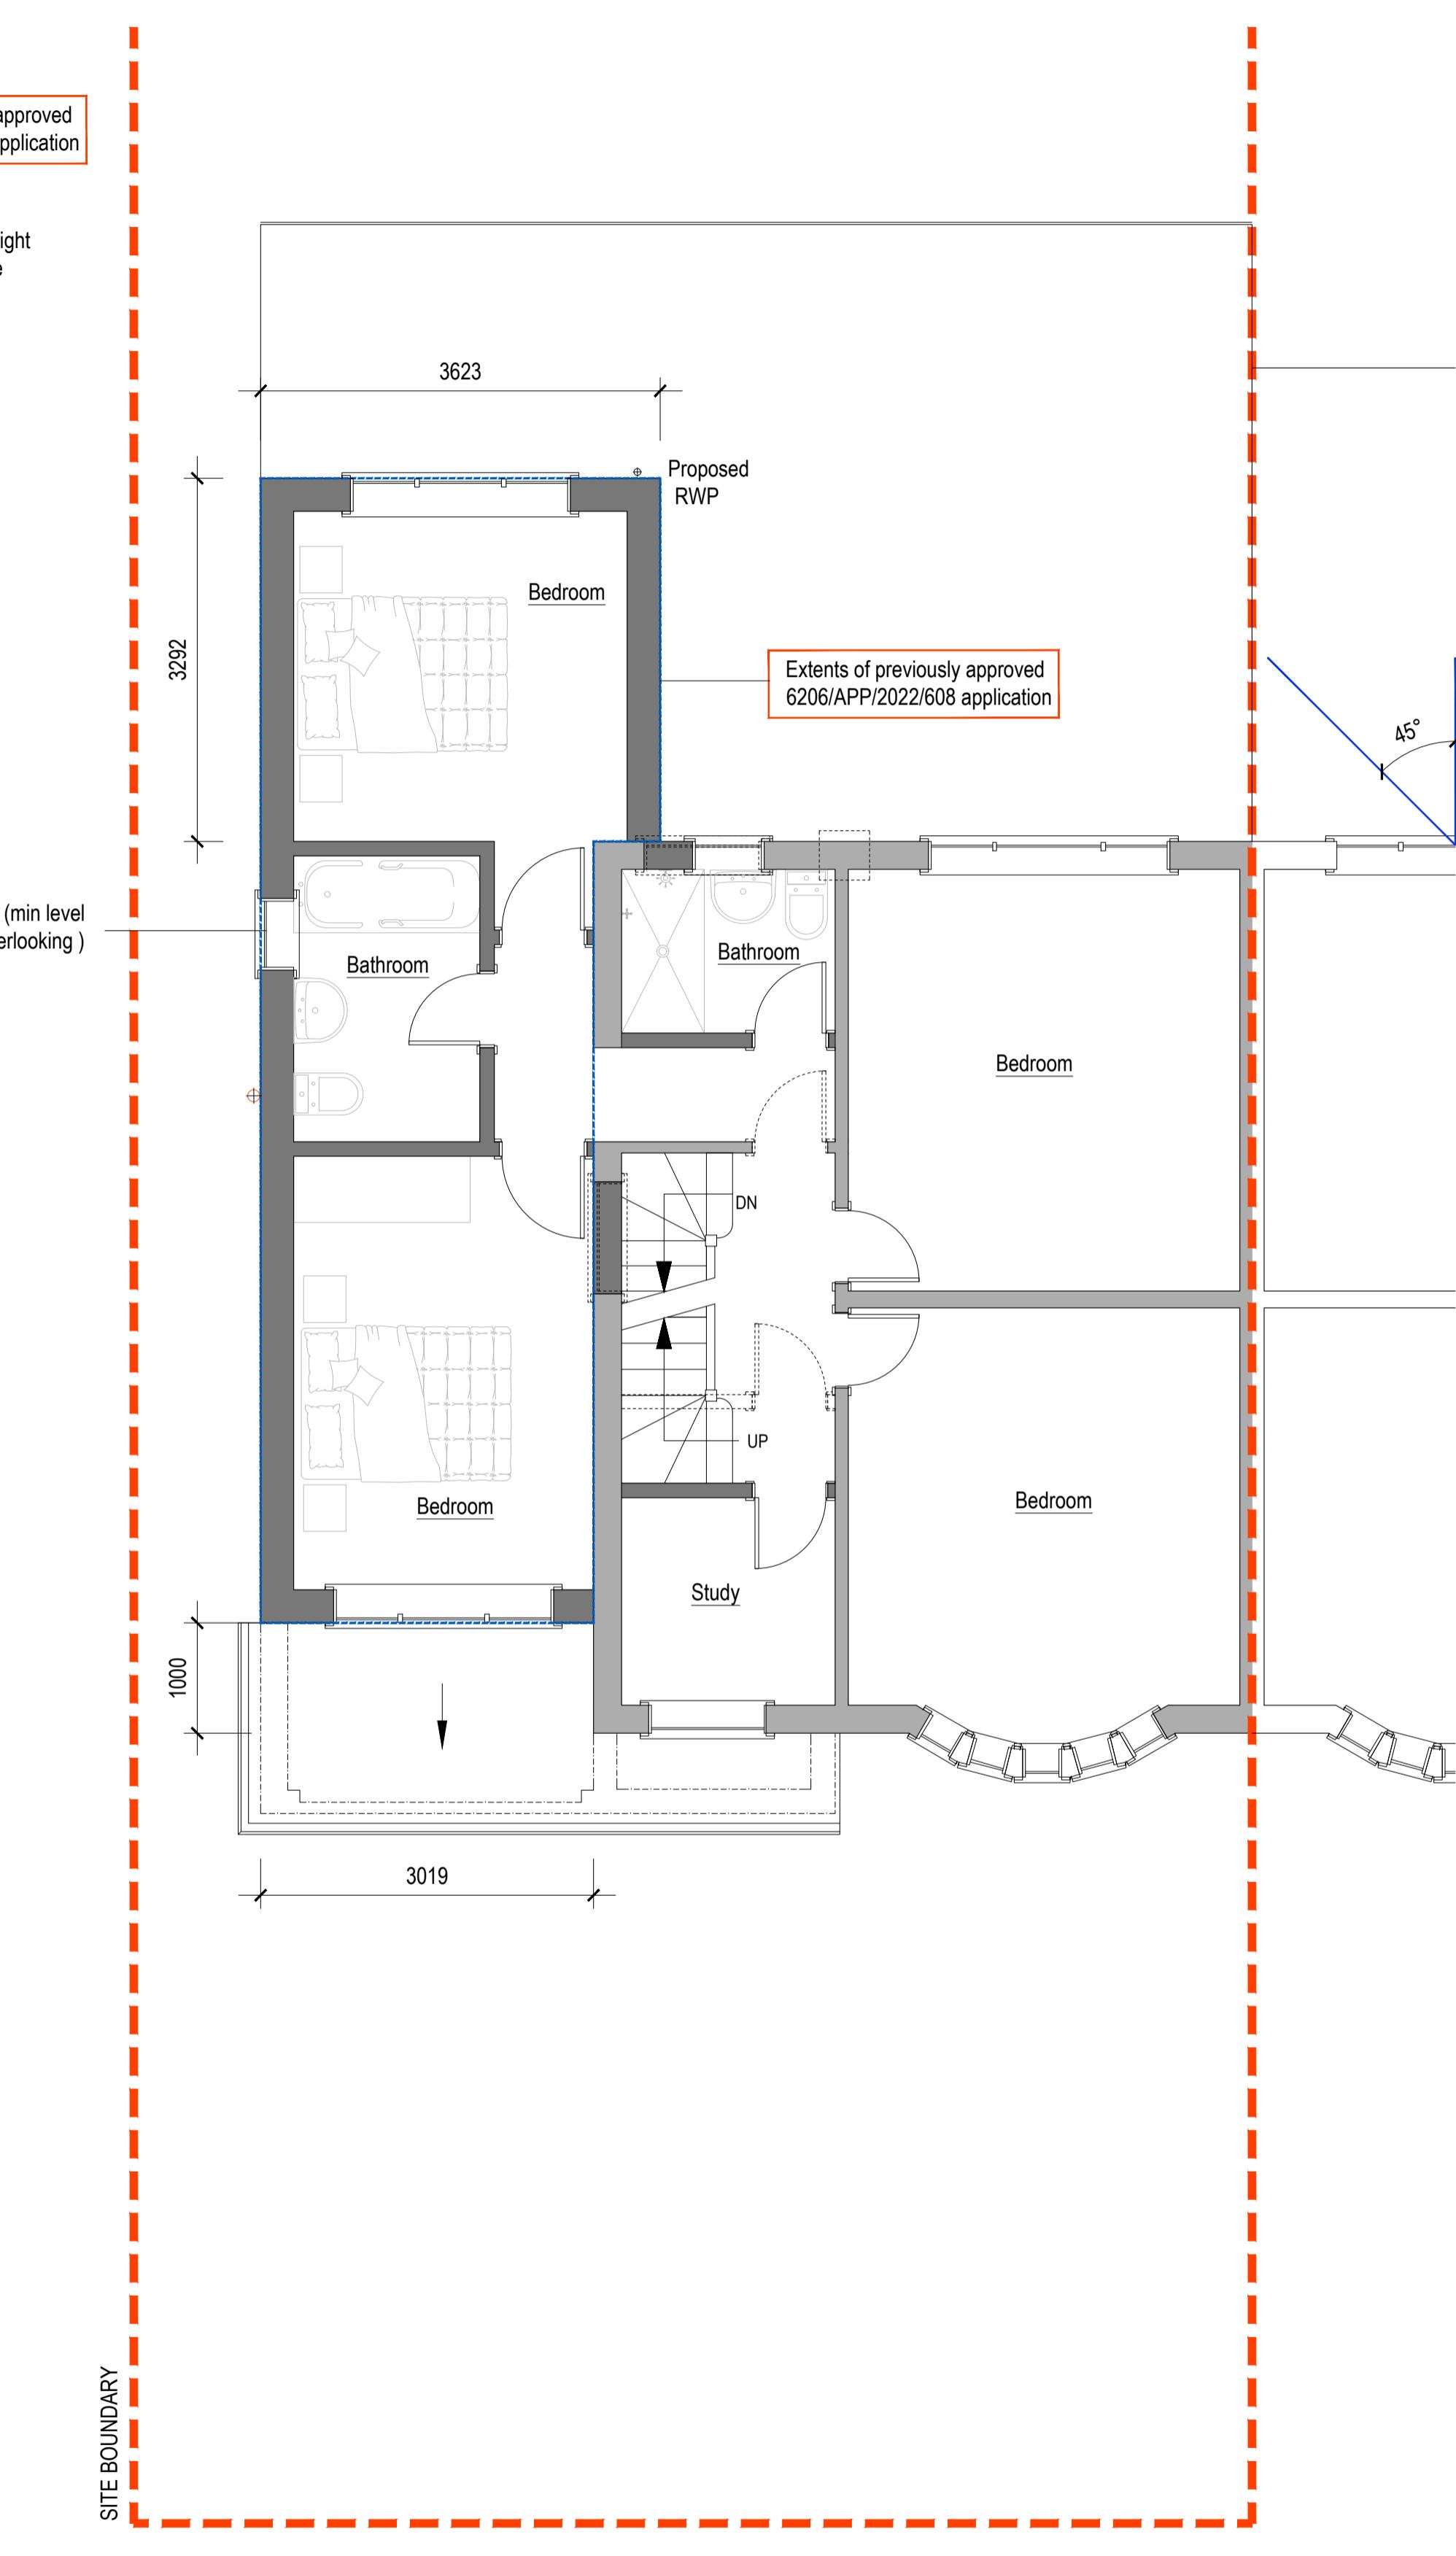EXISTING GROUND
FLOOR LAYOUT (1:50)EXISTING FIRST
FLOOR LAYOUT (1:50)

COPYRIGHT ©

Details of this drawing are the copyright of TPP Services and must not be reproduced or copied without prior written consent. Any errors or omissions are to be reported to the contractor and Architect immediately. All proposed road and junction alterations subject to highways engineers detailed design. Removal of any existing tree and landscaped areas subject negotiations with Local Authority Planning dept. and other statutory controls. All drawings to be read in conjunction with structural engineers drawings and all related Architects and consultant drawings and other relevant design information. Where doubt arises, seek clarification


A1
ORIGINAL PLOT SIZE

Rev.	Description	
Purpose of issue Date		
TP LTD		
Project 1 GROVE CLOSE, ICKENHAM, UXBRIDGE, UB10 8QN		
Title		
EXISTING LAYOUTS		
Original Scale	Drawn AS	Checked JSL
1:50	Date FEB 1	Date FEB 1
Drawing Number TPP20220214-02		Rev

PLANNING DRAWING

COPYRIGHT ©

Details of this drawing are the copyright of TPP Services and must not be reproduced or copied without prior written consent. Any errors or omissions are to be reported to the contractor and Architect immediately. All proposed road and junction alterations subject to highways engineers detailed design. Removal of any existing tree and landscaped areas subject negotiations with Local Authority Planning dept. and other statutory controls. All drawings to be read in conjunction with structural engineers drawings and all related Architects and consultant drawings and other relevant design information. Where doubt arises, seek clarification

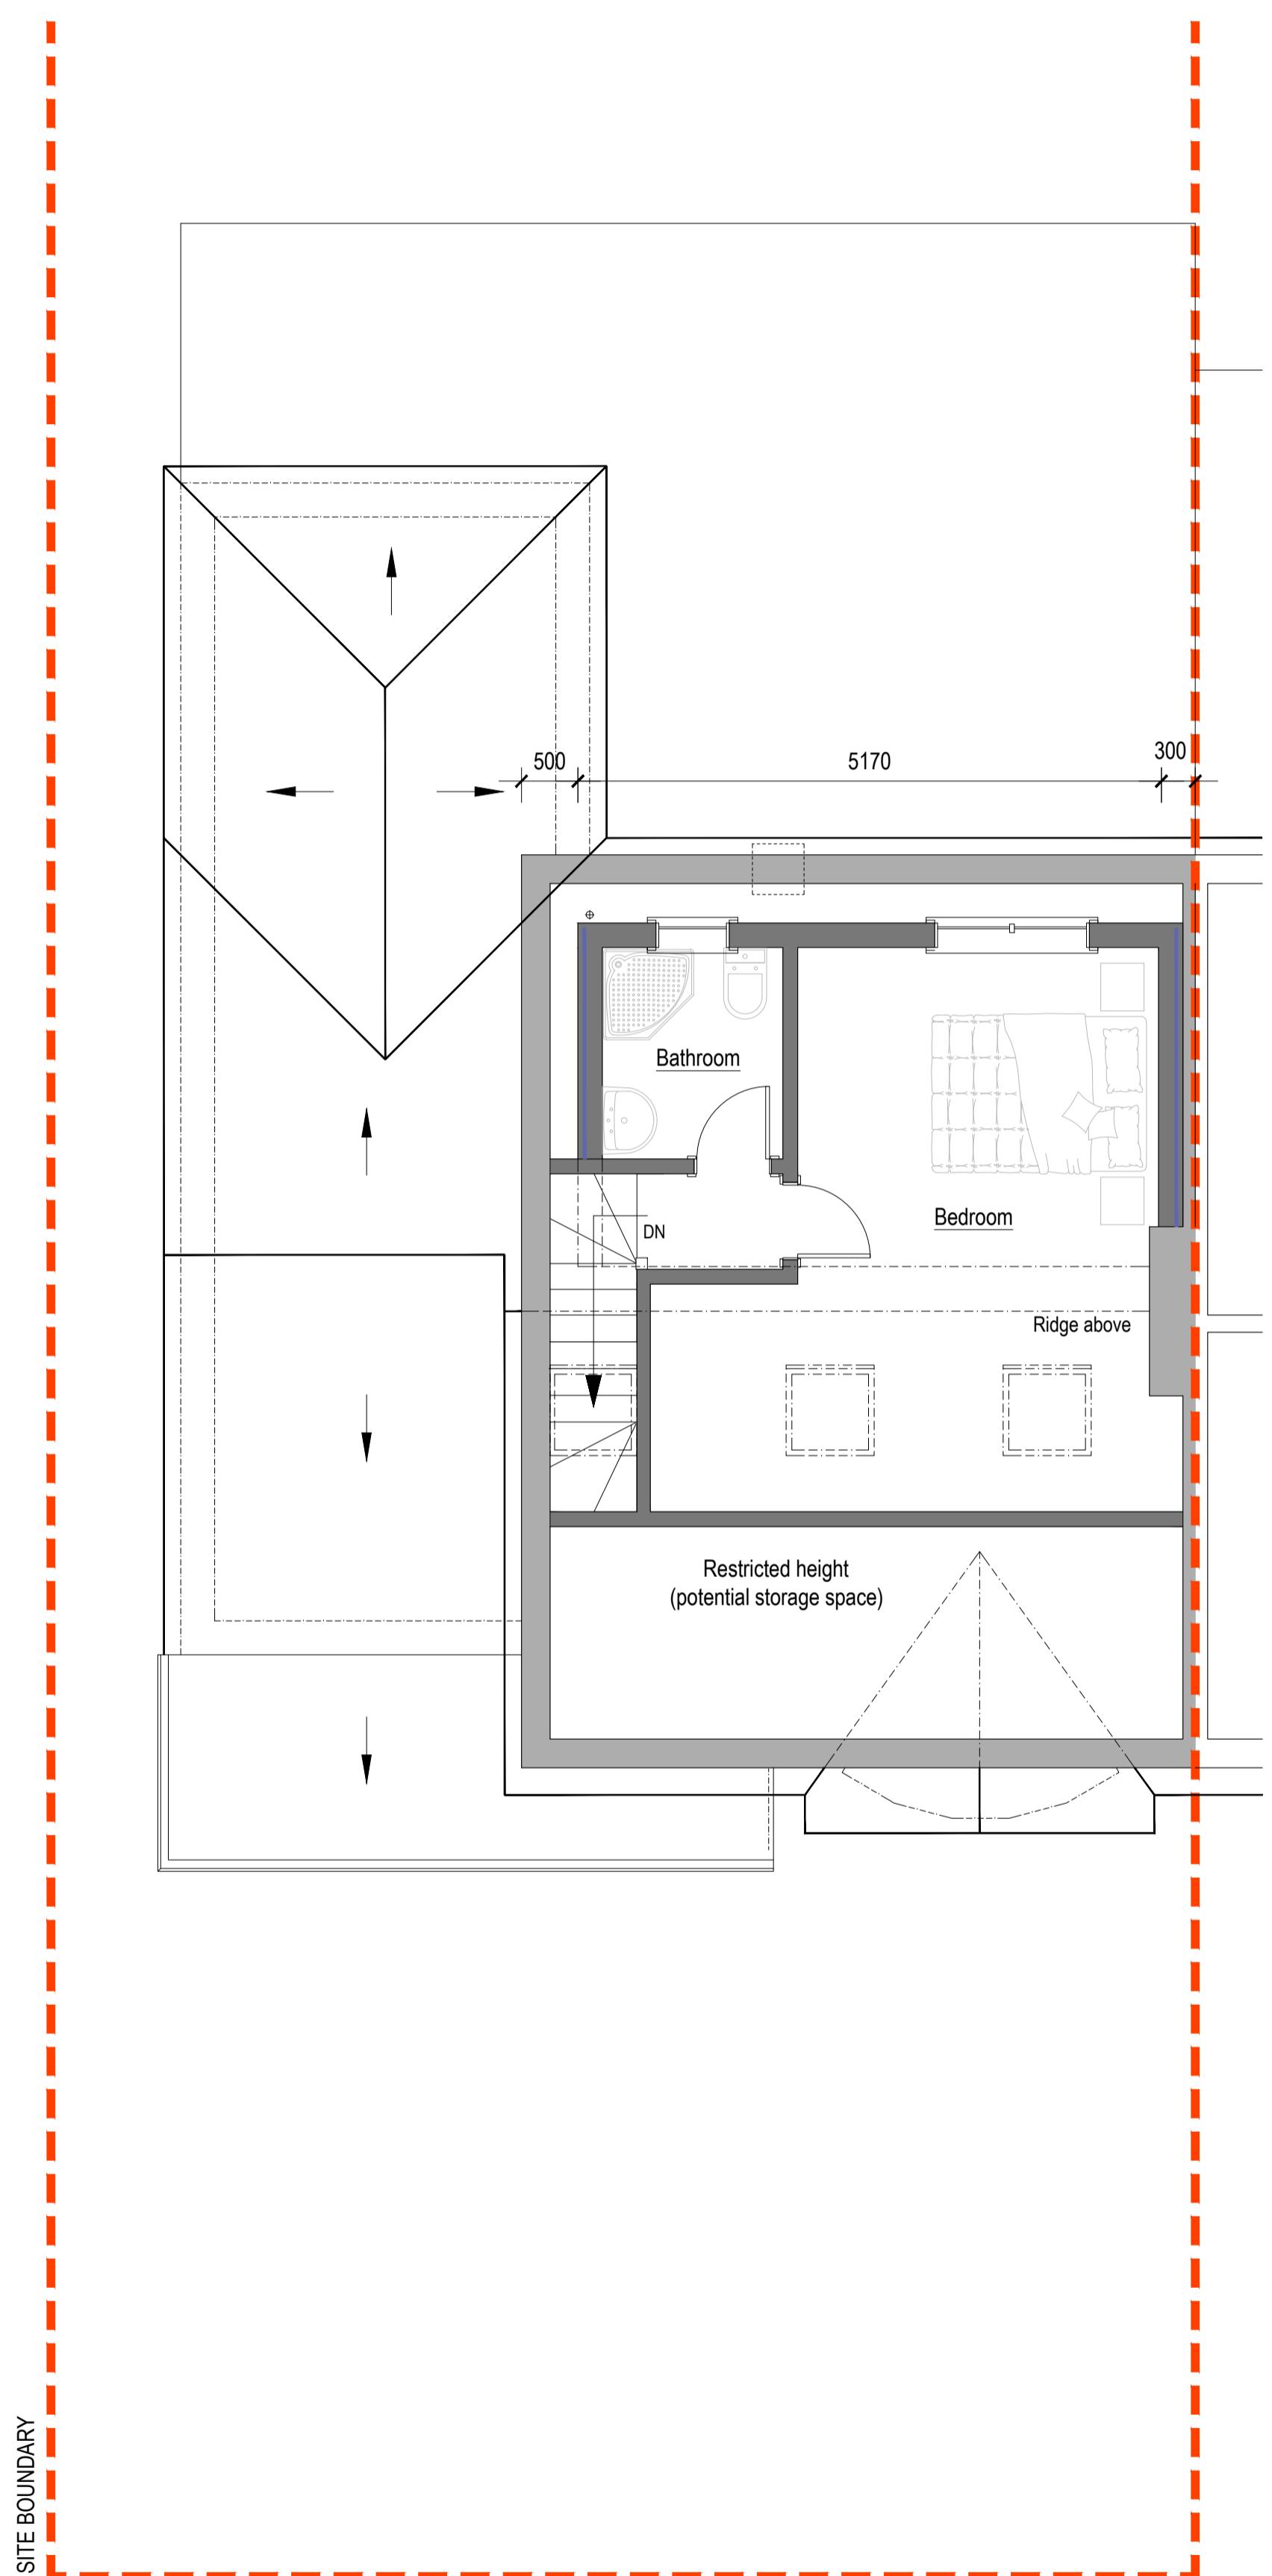

EXISTING LOFT
FLOOR LAYOUT (1:50)

A1		ORIGINAL PLOT SIZE
Rev.	Description	
Purpose of issue		
Date		
		
Project		
1 GROVE CLOSE, ICKENHAM, UXBRIDGE, UB10 8QN		
Title		
EXISTING LAYOUT		
Original Scale	Drawn AS	Checked JSL
1:50	Date FEB 1	Date FEB 1
Drawing Number		Rev
TPP20220214-03		

SCALE 1:50 (METRES)

0 1 2 3 4 5


PLANNING DRAWING

COPYRIGHT ©


Details of this drawing are the copyright of TPP Services and must not be reproduced or copied without prior written consent. Any errors or omissions are to be reported to the contractor and Architect immediately. All proposed road and junction alterations subject are to highways engineers detailed design. Removal of any existing tree and landscaped areas subject negotiations with Local Authority Planning dept. and other statutory controls. All drawings to be read in conjunction with structural engineers drawings and all related Architects and consultant drawings and other relevant design information. Where doubt arises, seek clarification




PRE EXISTING SIDE ELEVATION (1:50)

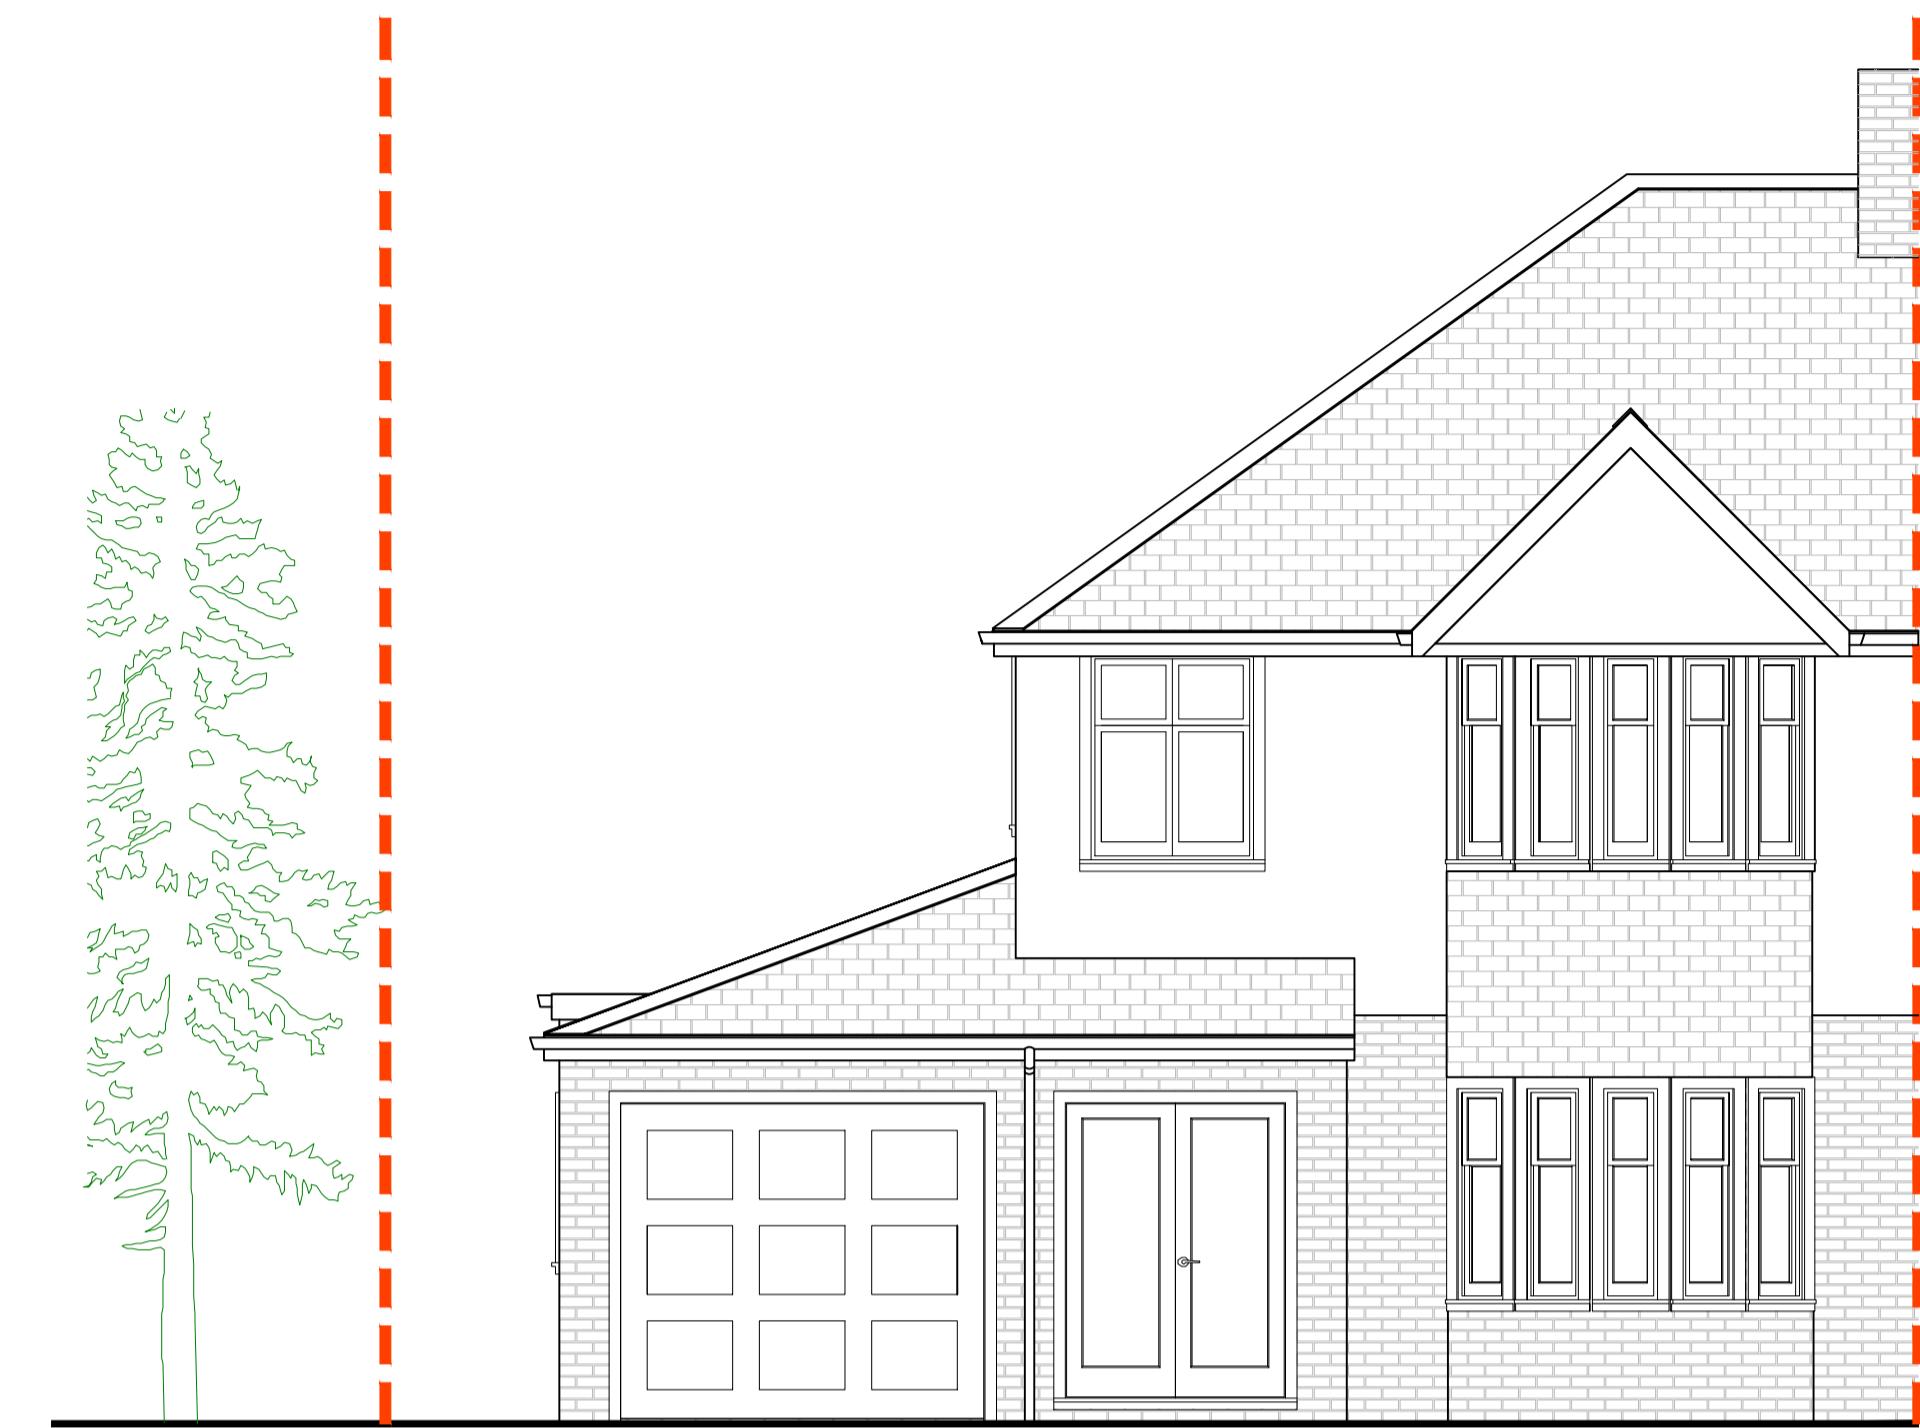

PRE EXISTING FRONT ELEVATION (1:50)

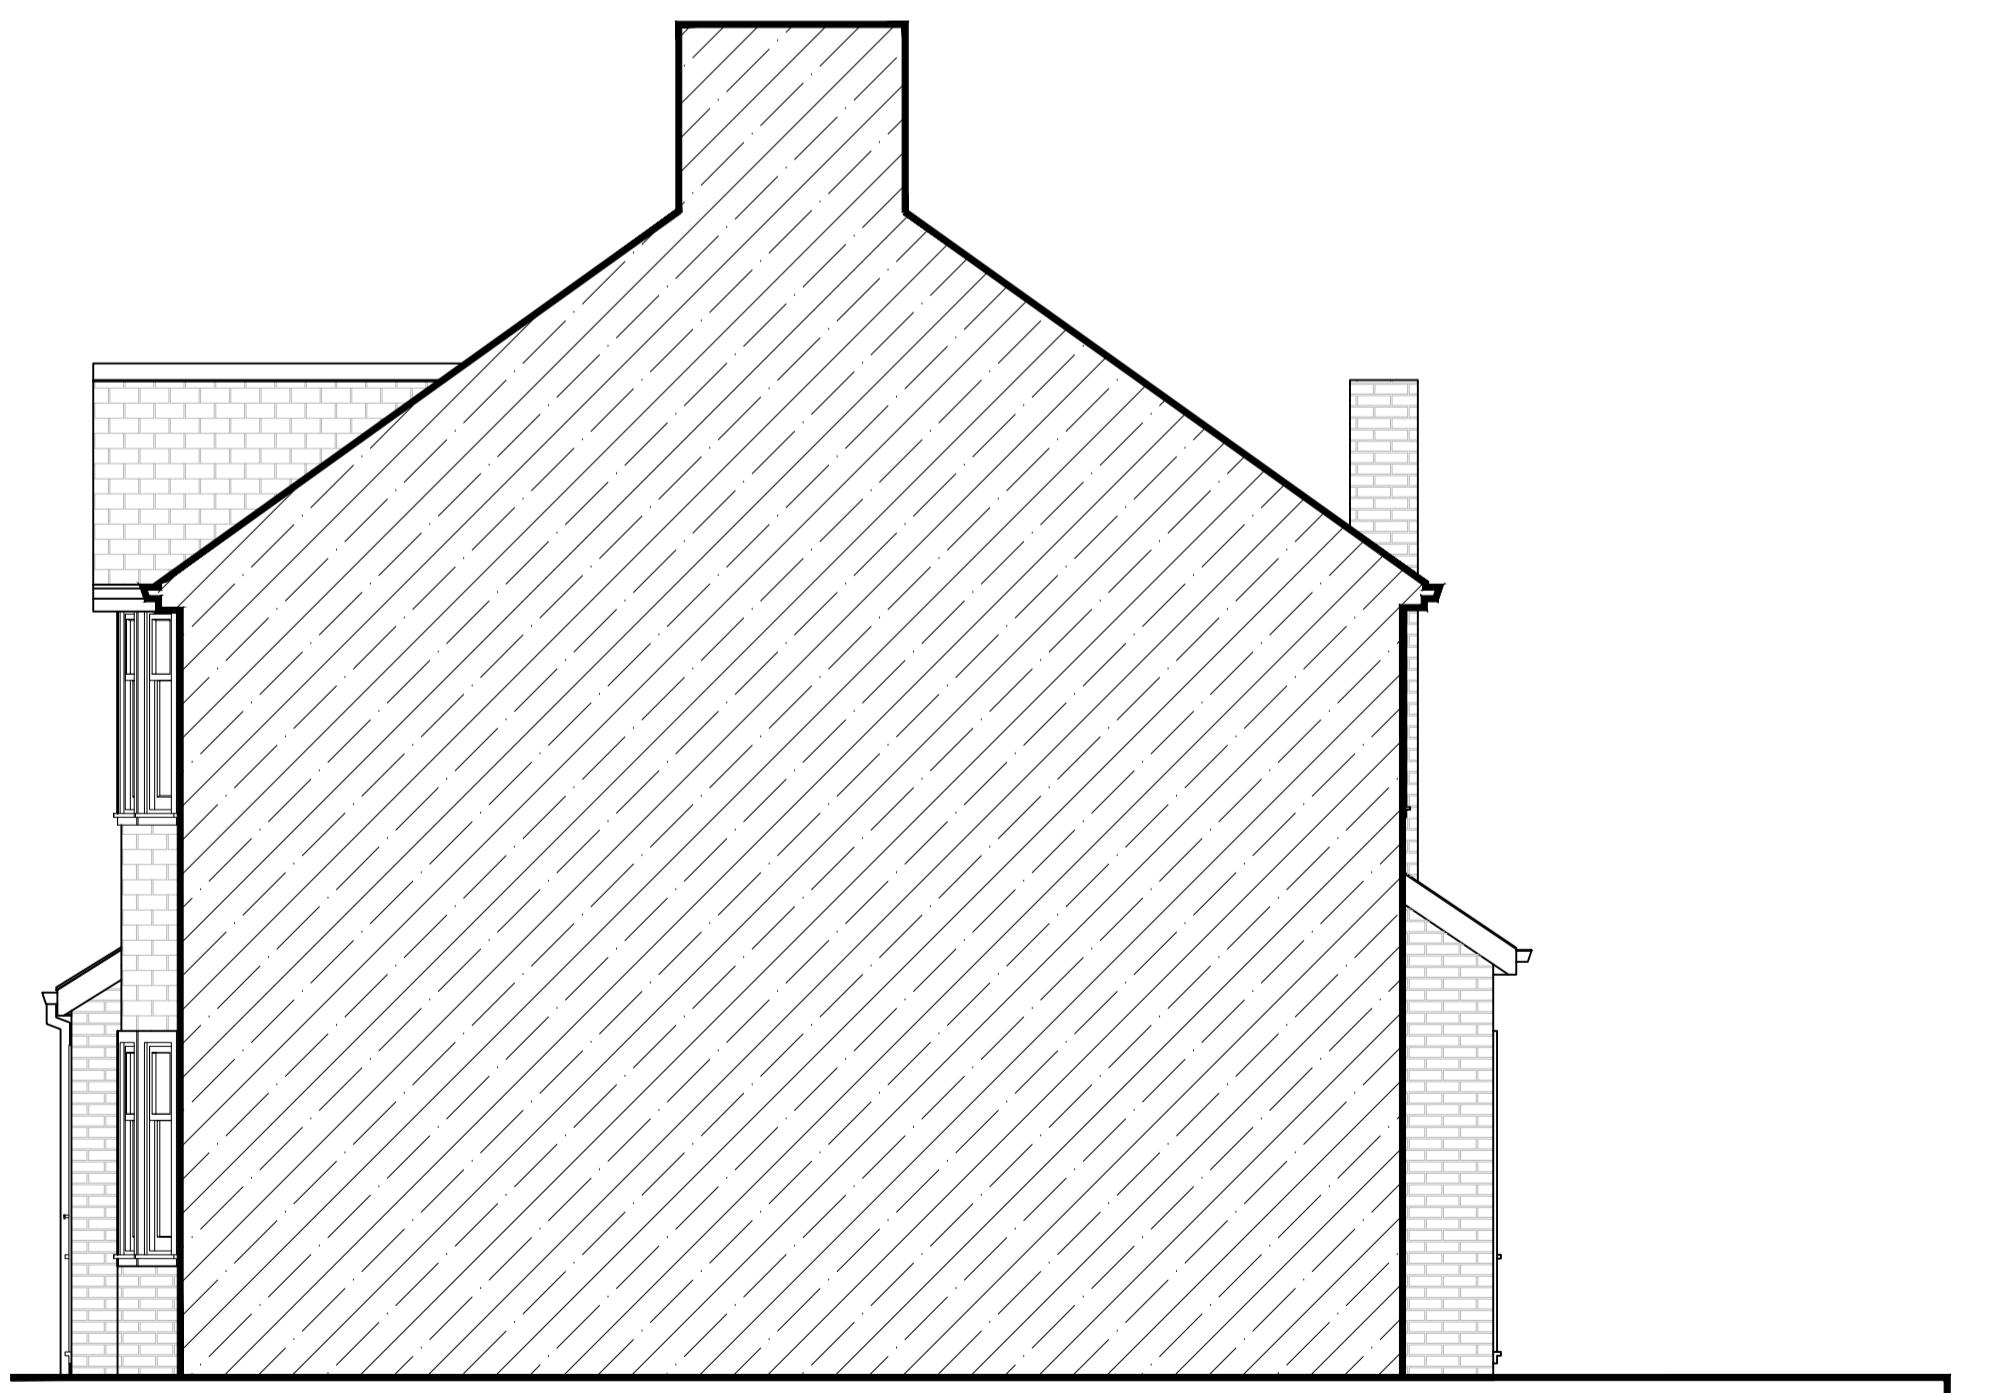

PRE EXISTING SIDE ELEVATION (1:50)

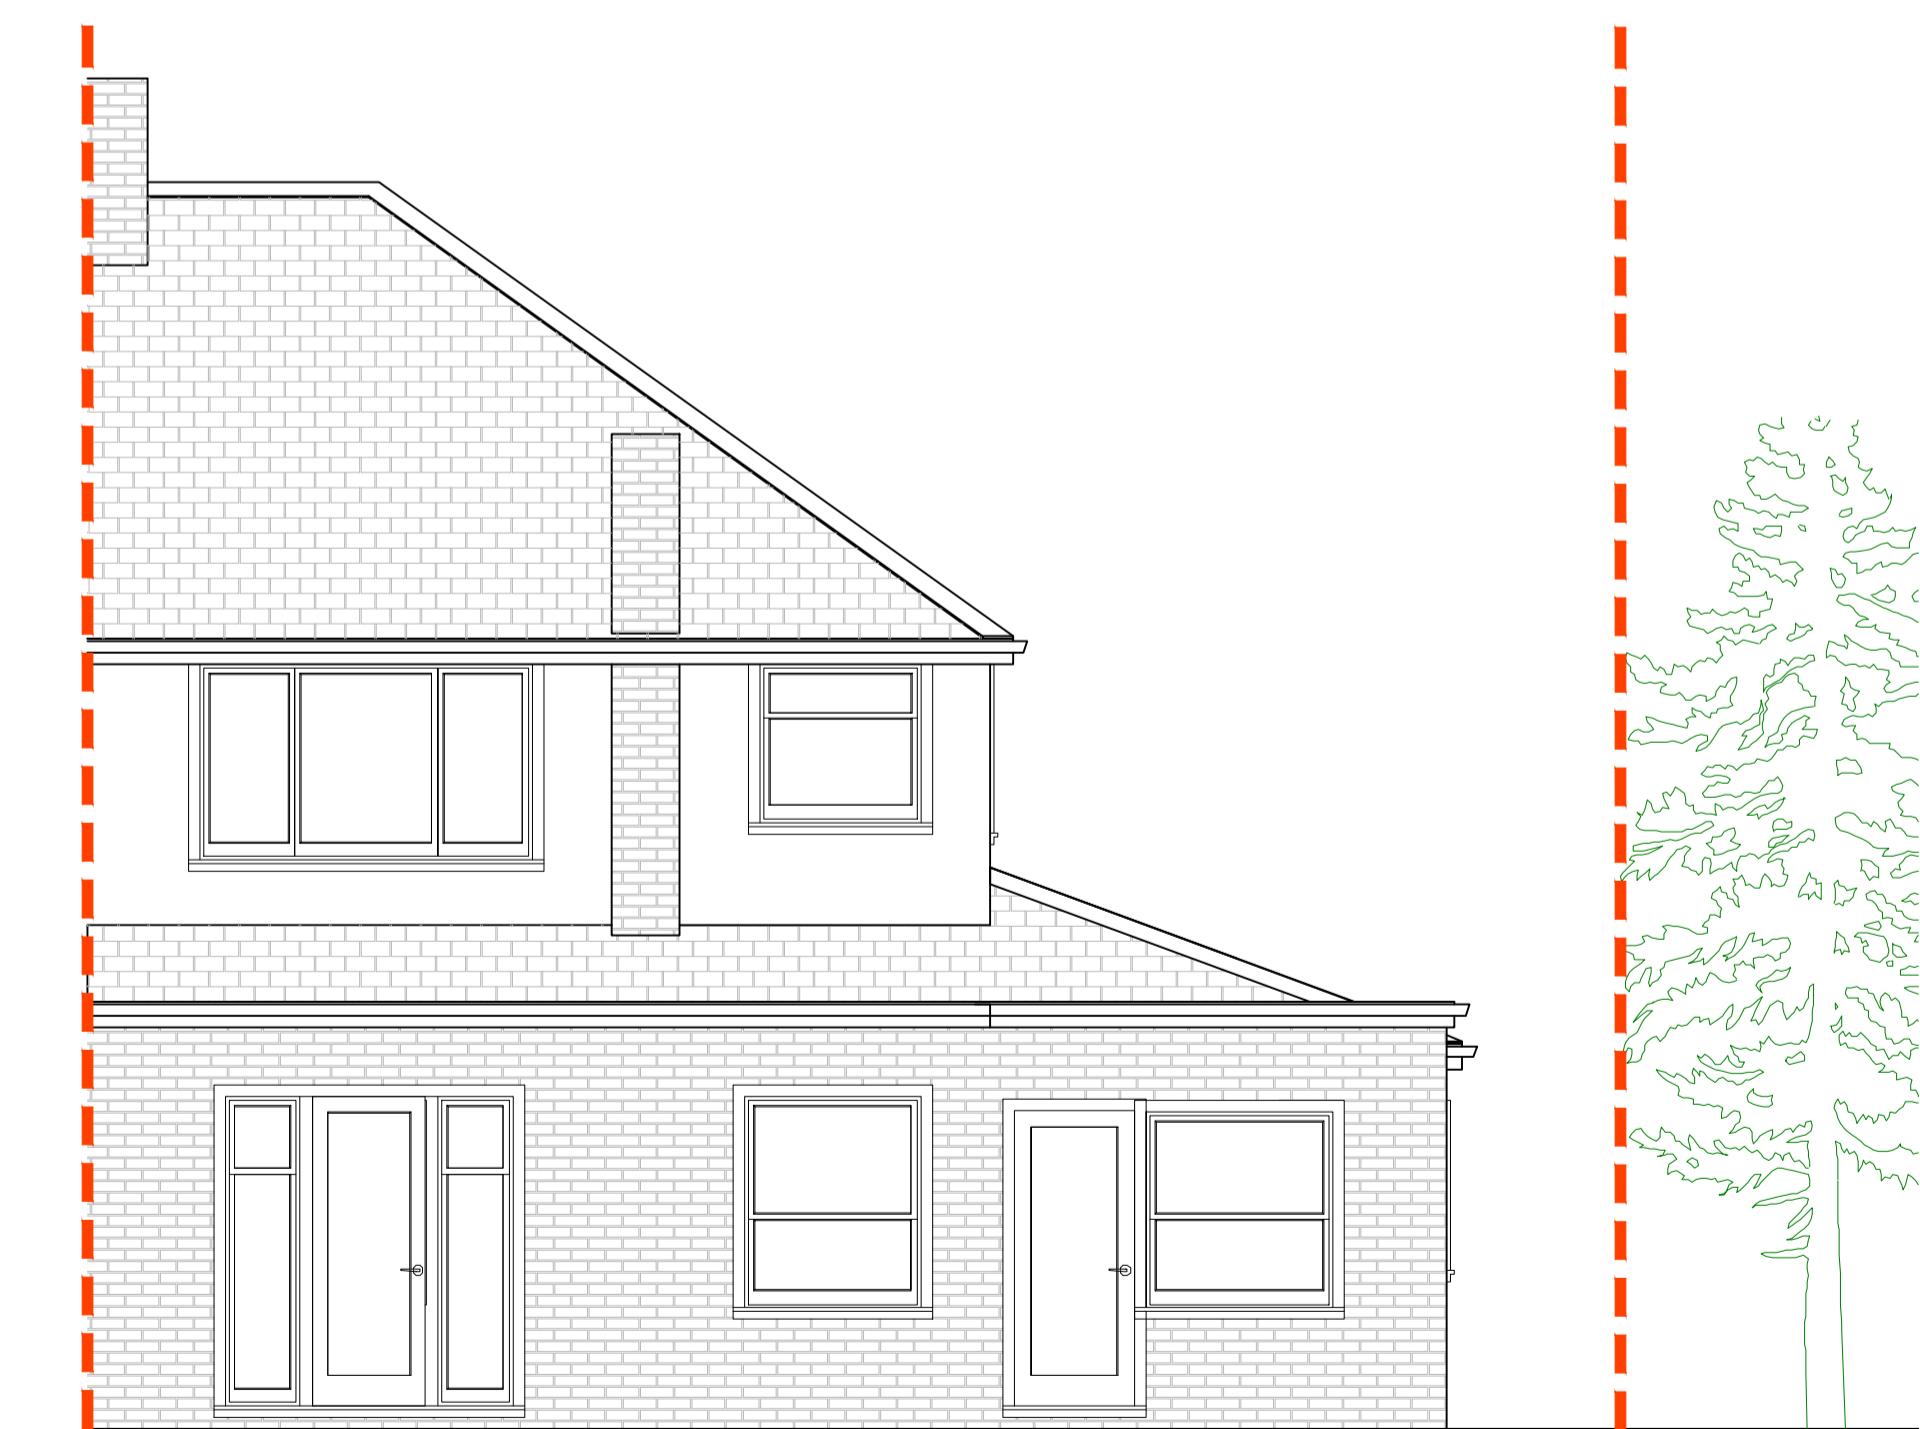


PRE EXISTING REAR ELEVATION (1:50)

A1
ORIGINAL
PICTURE

PLANNING DRAWING

COPYRIGHT ©

Details of this drawing are the copyright of TPP Services and must not be reproduced or copied without prior written consent. Any errors or omissions are to be reported to the contractor and Architect immediately. All proposed road and junction alterations subject are to highways engineers detailed design. Removal of any existing tree and landscaped areas subject negotiations with Local Authority Planning dept. and other statutory controls. All drawings to be read in conjunction with structural engineers drawings and all related Architects and consultant drawings and other relevant design information. Where doubt arises, seek clarification

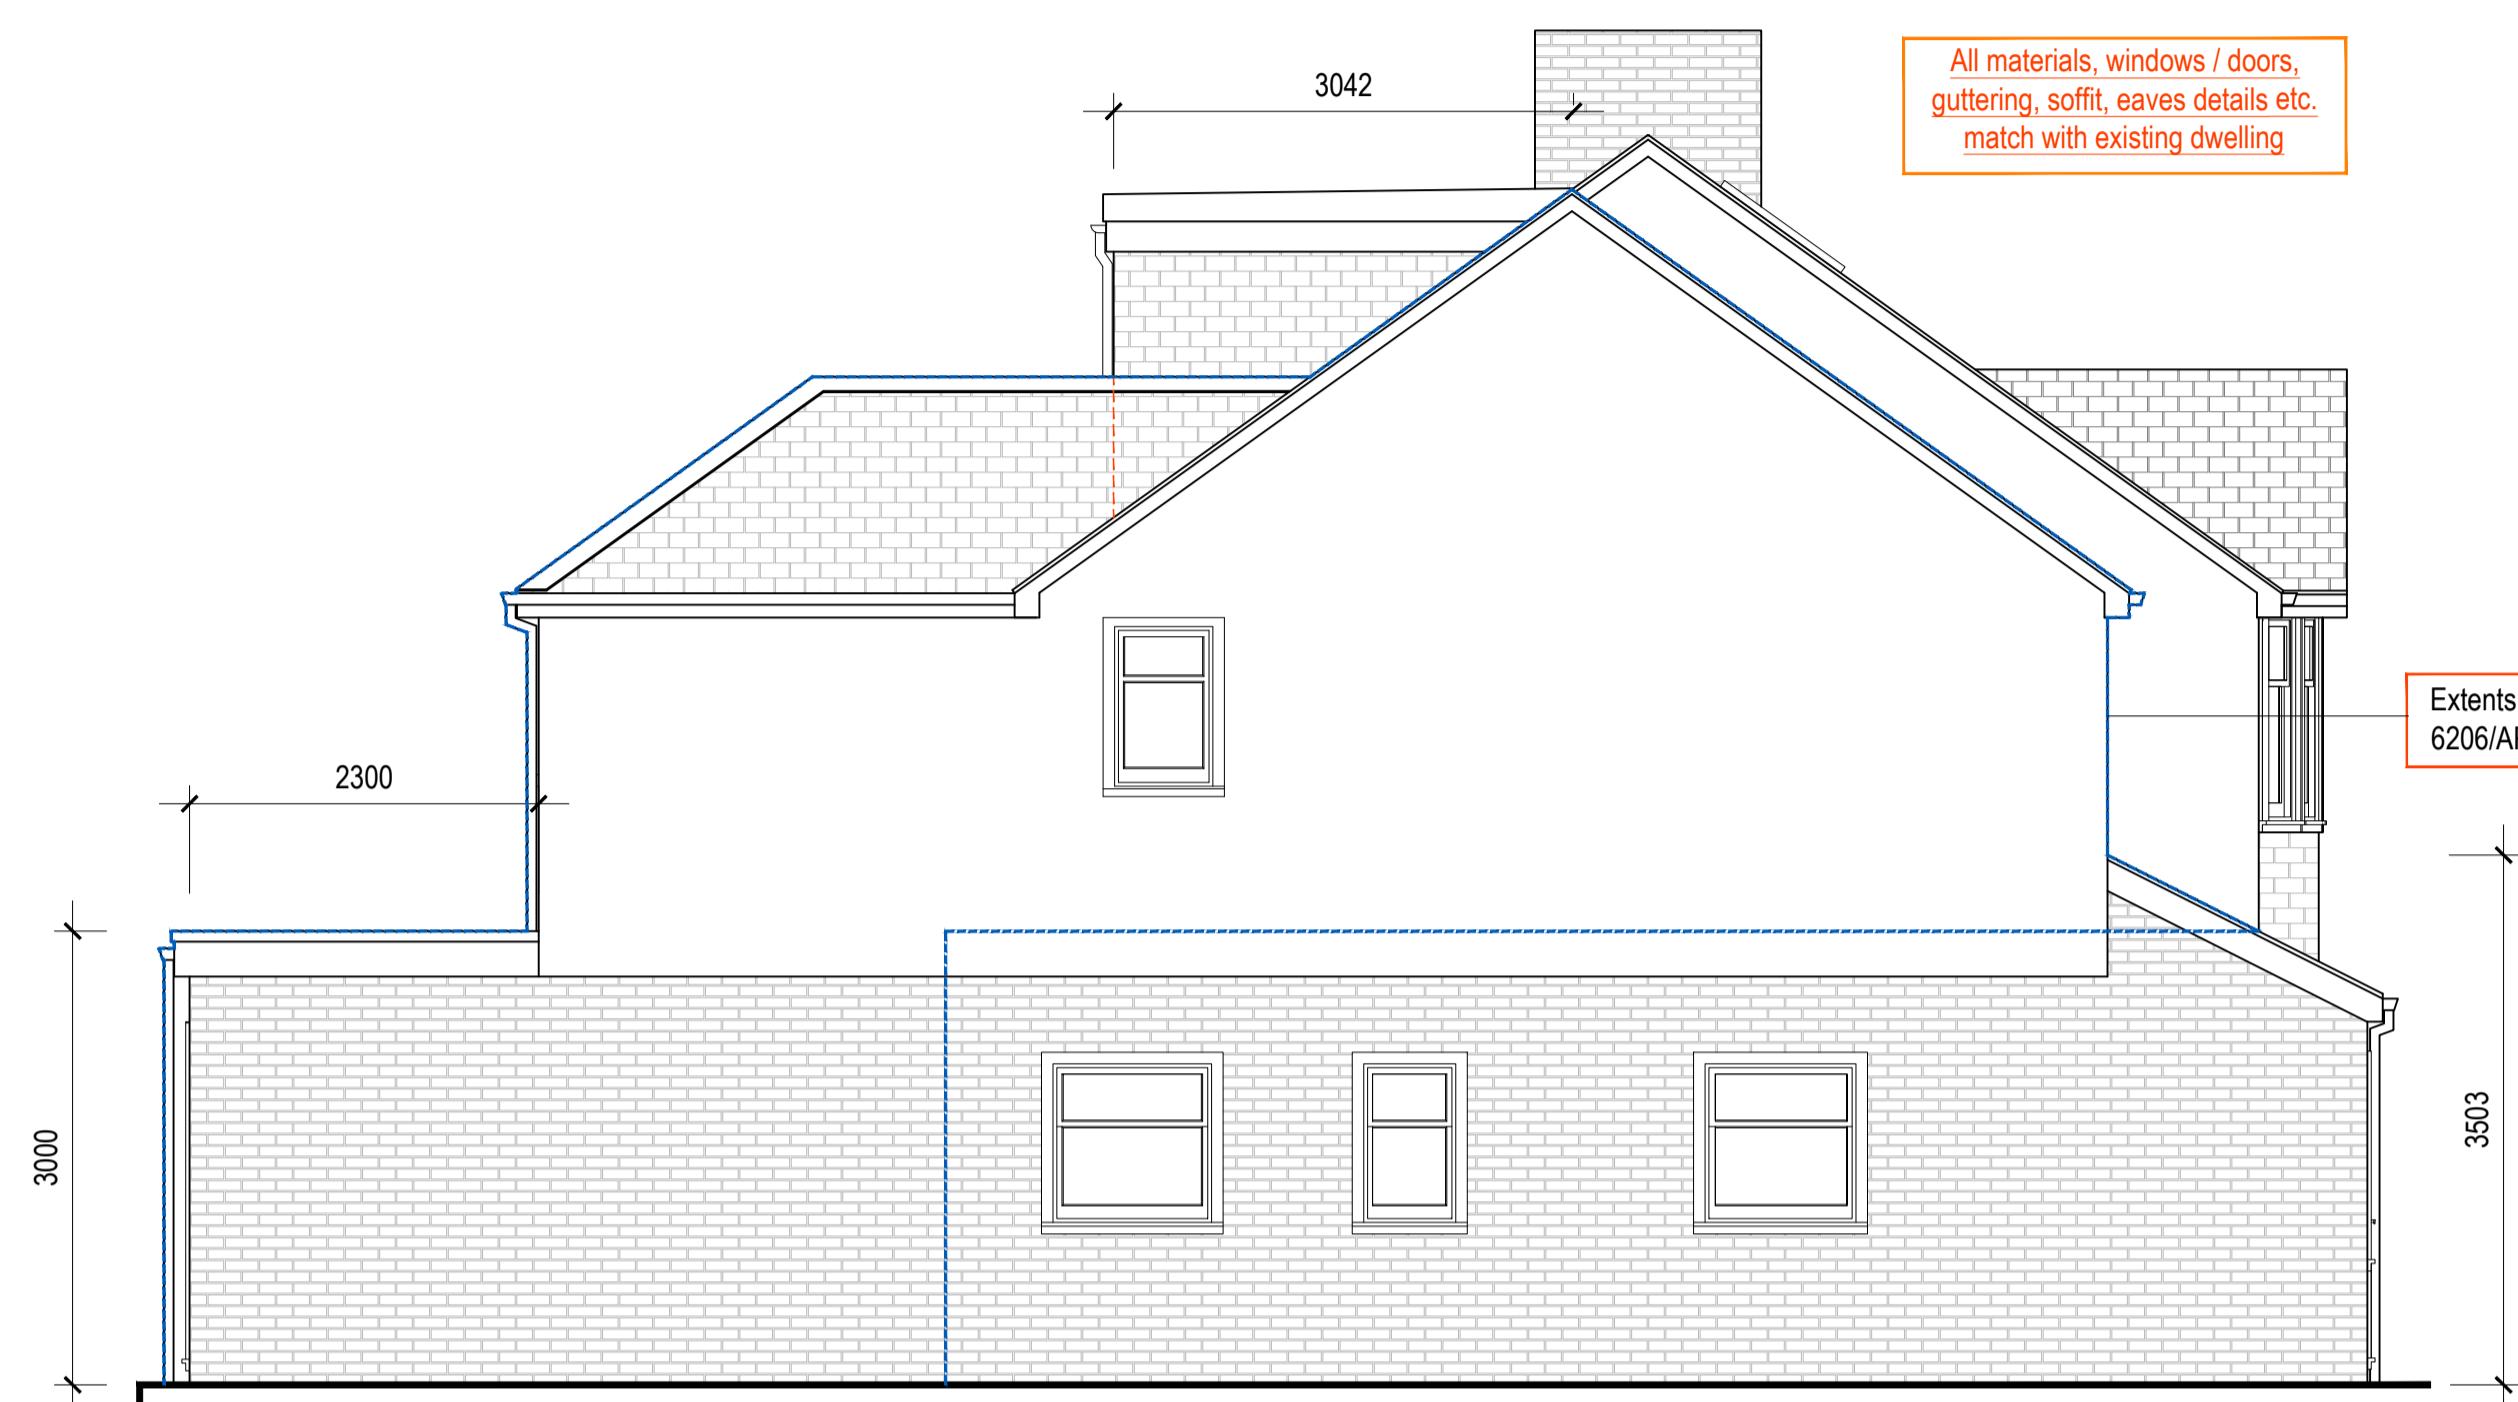


EXISTING SIDE ELEVATION (1:50)




EXISTING FRONT ELEVATION (1:50)

A1
ORIGINAL PLOT SIZE

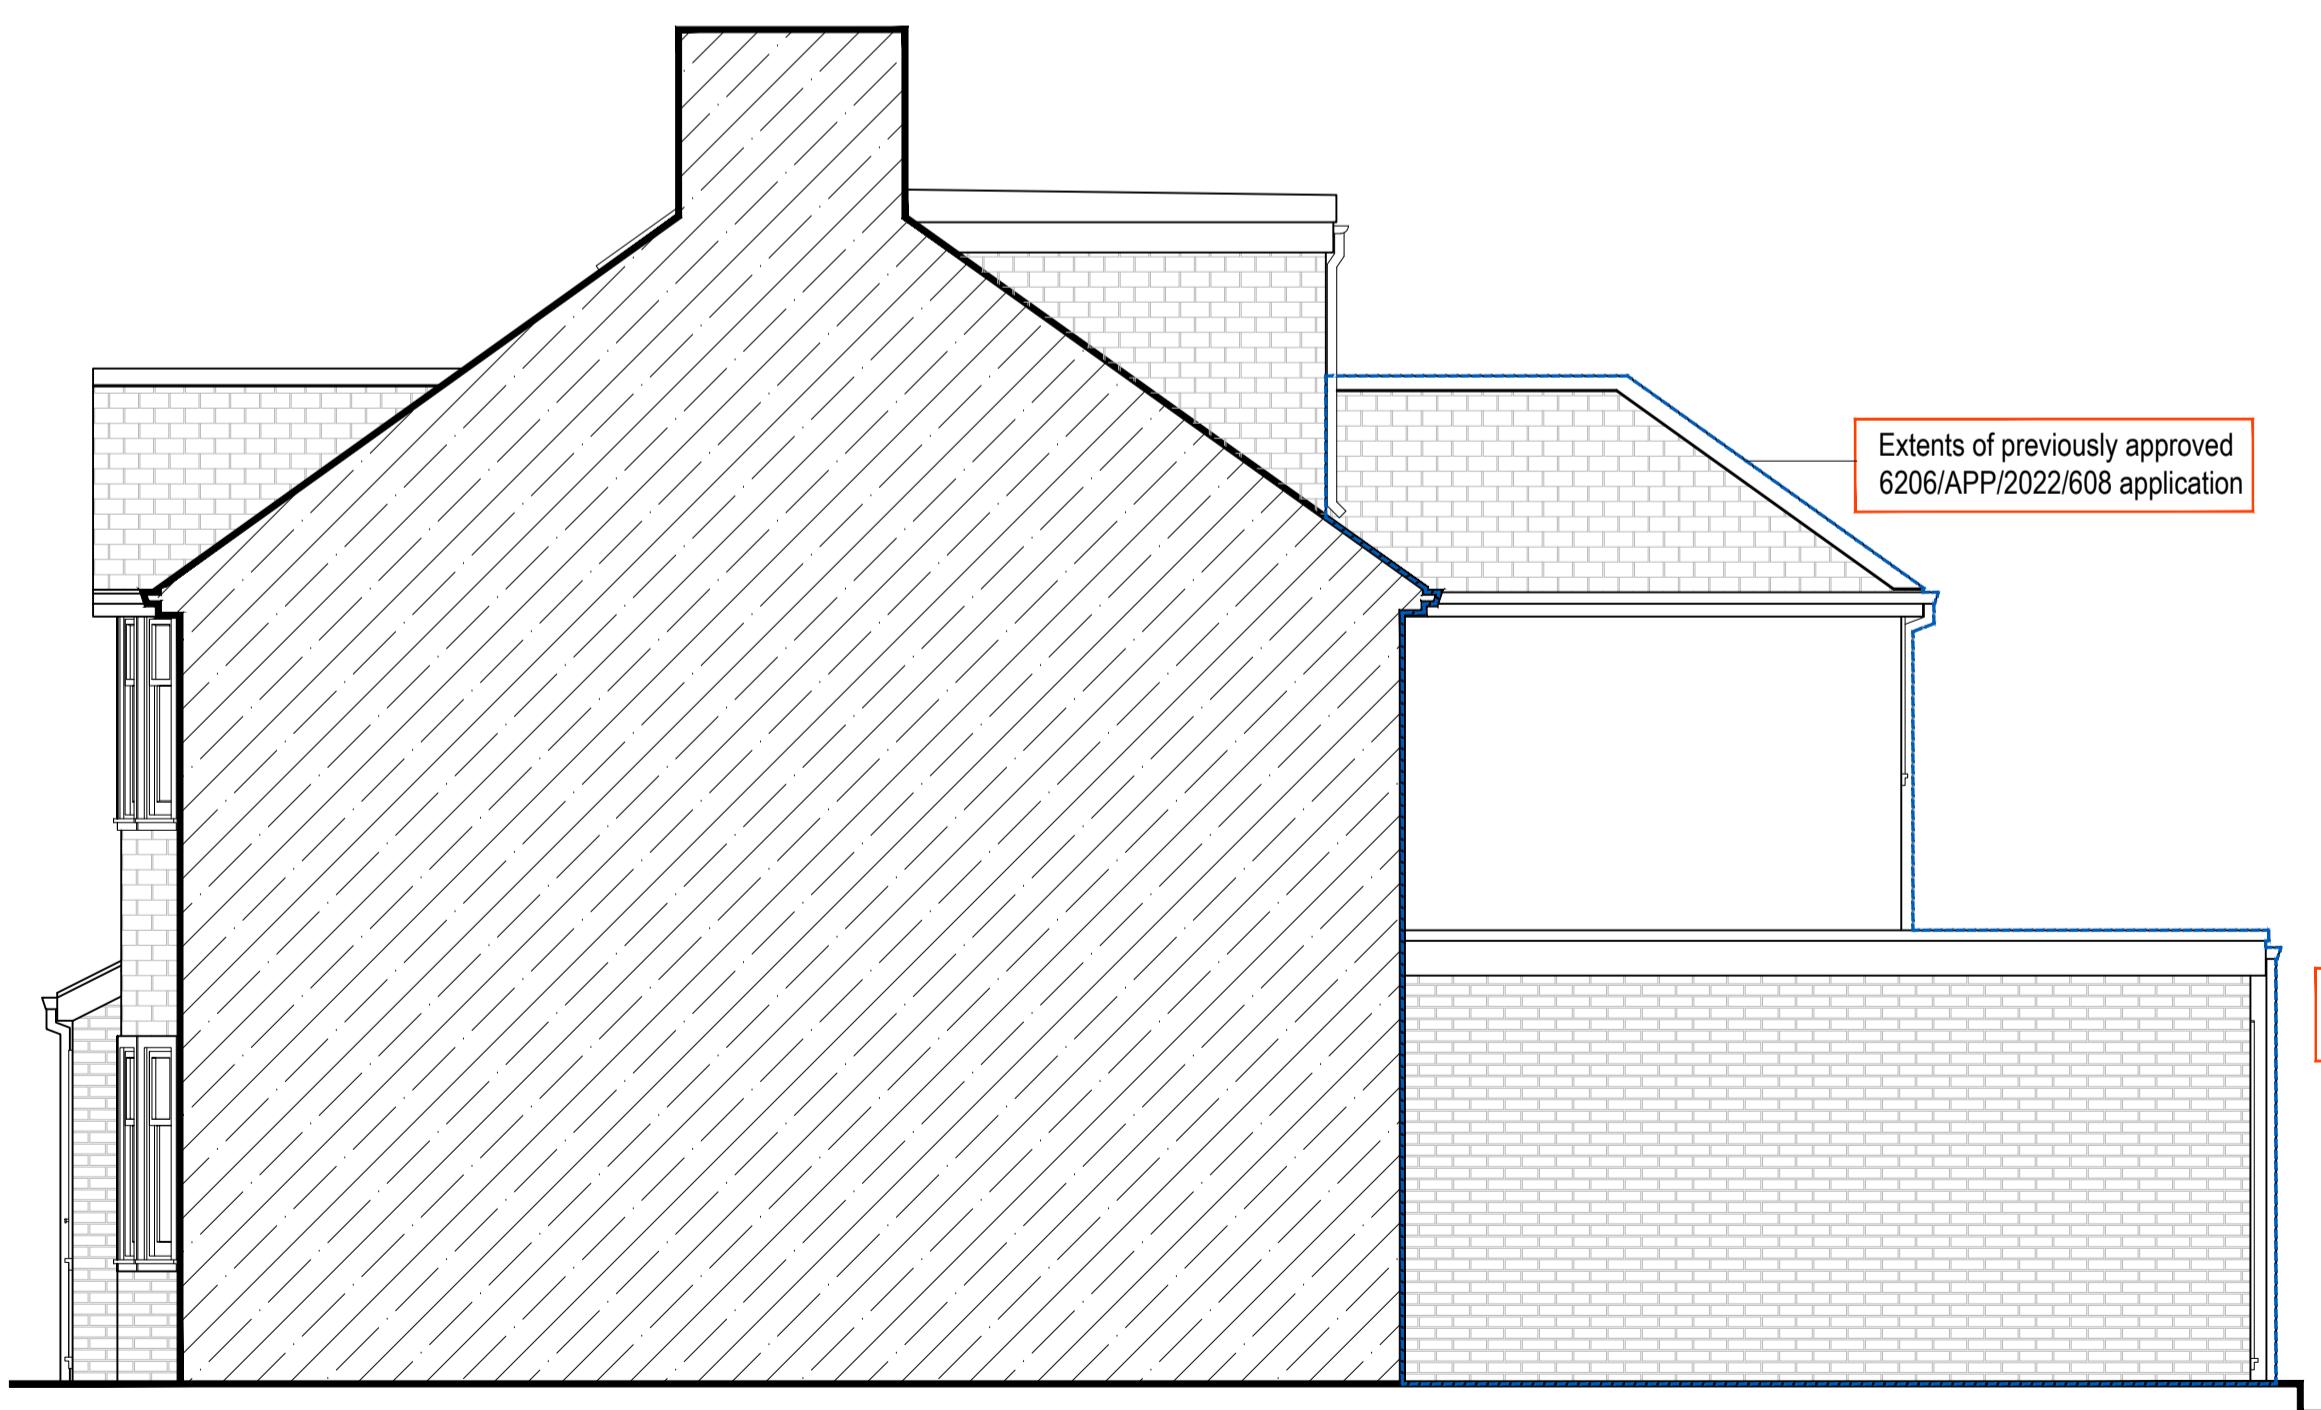

EXISTING SIDE ELEVATION (1:50)

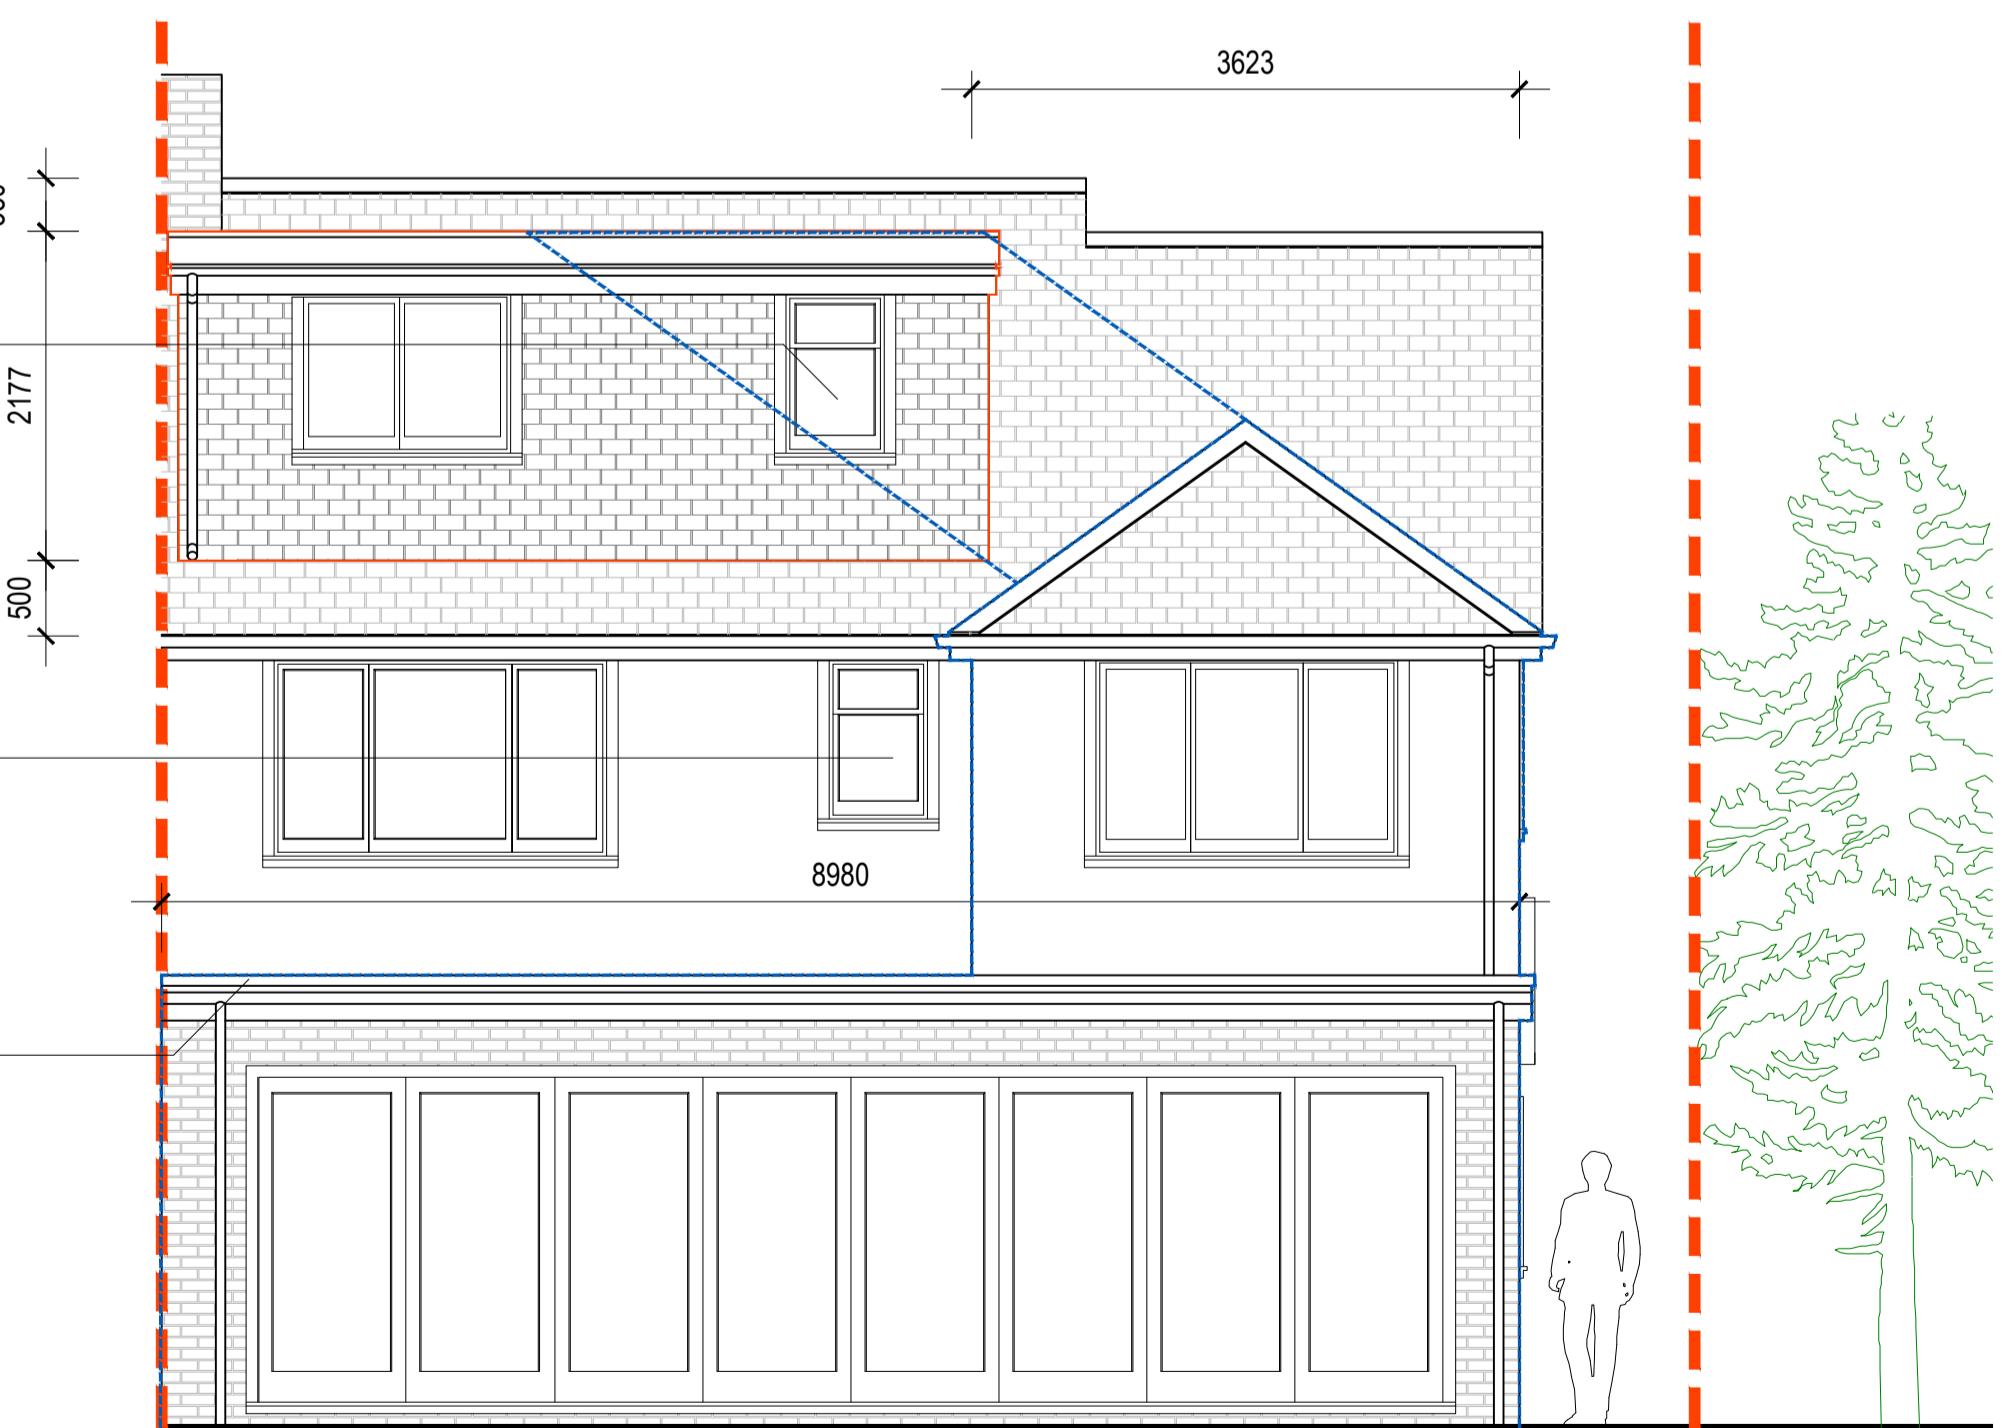

EXISTING REAR ELEVATION (1:50)

Rev.	Description	
Purpose of issue Date		
		
Project 1 GROVE CLOSE, ICKENHAM, UXBRIDGE, UB10 8QN		
Title EXISTING ELEVATIONS		
Original Scale 1:50	Drawn AS	Checked JSL
Date FEB 1	Date FEB 1	Rev
Drawing Number TPP20220214-05		