

Copyright in the design and this drawing is the property of  
ESI. Reproduction in whole or in part is forbidden without  
written sanction of ESI. This drawing must be read in  
conjunction with all other relevant documentation and  
drawings.

ESI accepts no liability for any expense, loss or damage of whatsoever nature and however arising from any variation which has not been referred to them and their approval obtained.

int out to actual scale. For planning purposes only. All dimensions to be cross checked on site prior to construction and ordering of products. Any discrepancies to be reported RESI immediately.

---

## NOTES



vision

KEY

Neighbouring context     Boundary line

**JOB TITLE**

proposed ground floor roof alterations, facade alterations, internal alterations, floor plan redesign and all associated works at 12 Gerrard Gardens

ANSWER

## AT03 Planning Drawings

DRAWING TITLE

## Stock Plans

## TENT

Pauline Lawlor

## SALE

: 200 at A


ATE

Feb 2023

MEET NO. 106323 - 01 3500 A



## Existing Block Plan

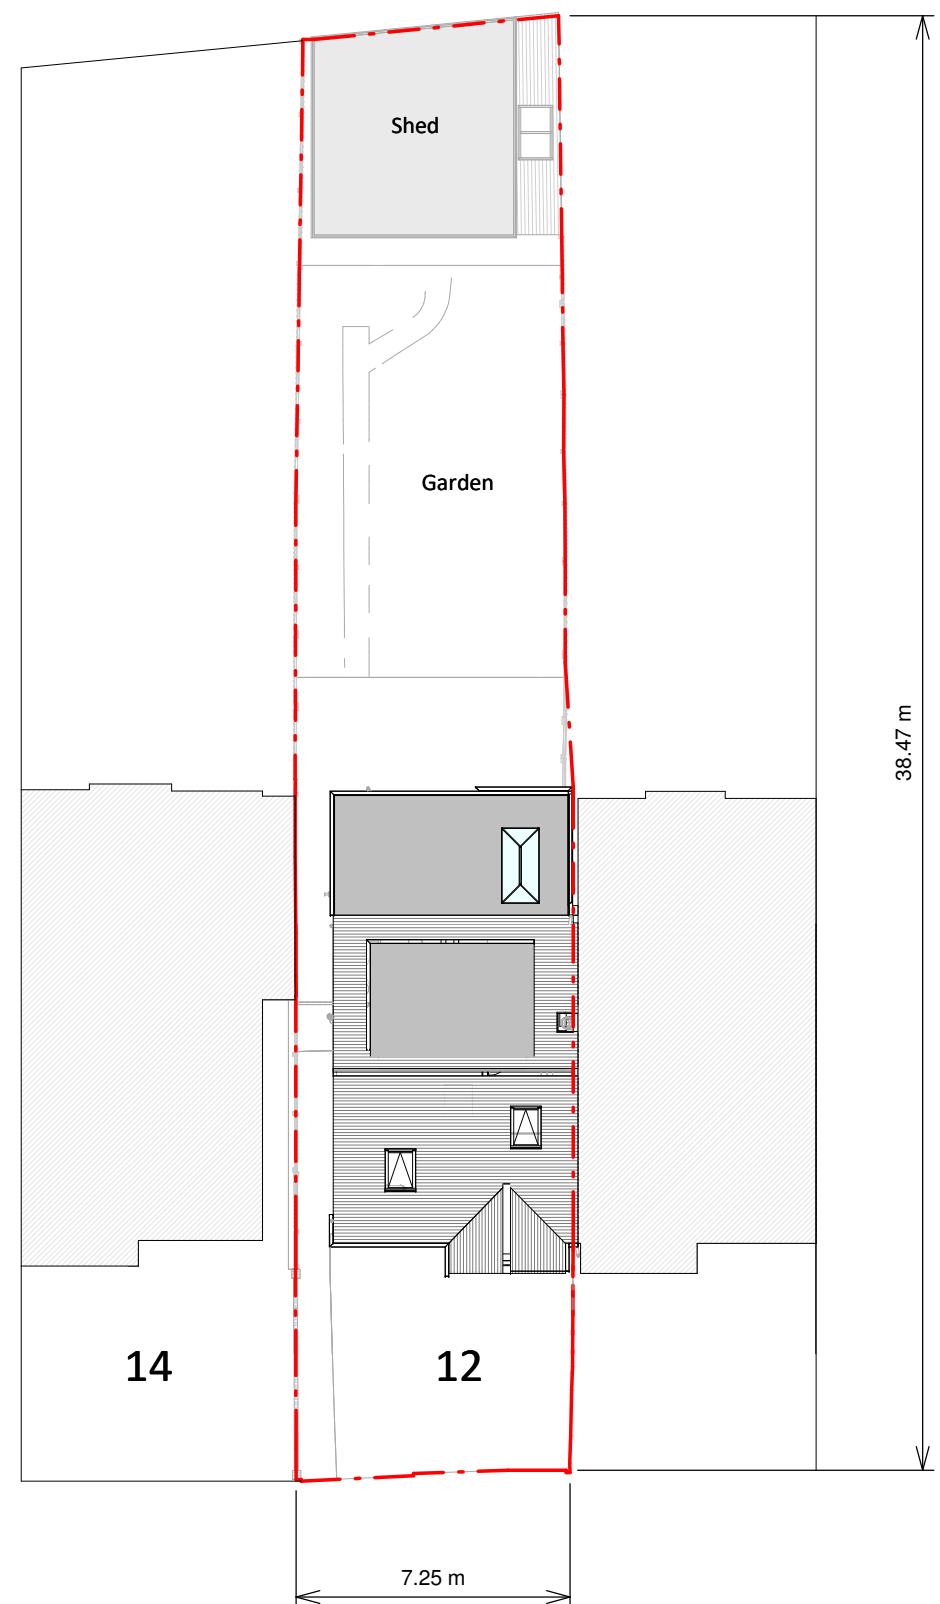

## Proposed Block Plan

A scale bar and north arrow are located at the bottom of the page. The scale bar is a horizontal line with tick marks and numerical labels: 2, 0, 2, 4, 6, 8, 10. Below the scale bar, the text 'SCALE 1:200' is written. To the right of the scale bar, the letter 'm' is written, indicating meters. Above the scale bar, there is a small north arrow pointing upwards.