

CONTACT

www.resi.co.uk  
hello@resi.co.uk

Copyright in the design and this drawing is the property of RESI. Reproduction in whole or in part is forbidden without written sanction of RESI. This drawing must be read in conjunction with all other relevant documentation and drawings.

RESI accepts no liability for any expense, loss or damage of whatsoever nature and however arising from any variation which has not been referred to them and their approval obtained.

Print out to actual scale. For planning purposes only. All dimensions to be cross checked on site prior to construction and ordering of products. Any discrepancies to be reported to RESI immediately.

NOTES



Revision

Rev	Notes	Date
A	Planning Issue	22/02/2023

KEY

	Existing walls		Boundary line
	Proposed walls		Proposed beam
	Proposed furniture		Existing removed
	Proposed staircase		1.5m head height
	Proposed rooflight		1.8m head height

JOB TITLE

Proposed ground floor roof alterations, facade alterations, internal alterations, floor plan redesign and all associated works at 12 Gerrard Gardens

STATUS

Planning Drawings

DRAWING TITLE

Proposed Floor Plan

CLIENT

Pauline Lawlor

SCALE

1 : 100 at A3

DRAWN

KB


DATE

Feb 2023

CHECKED

BV

SHEET NO. 106323 - 01 3100 A

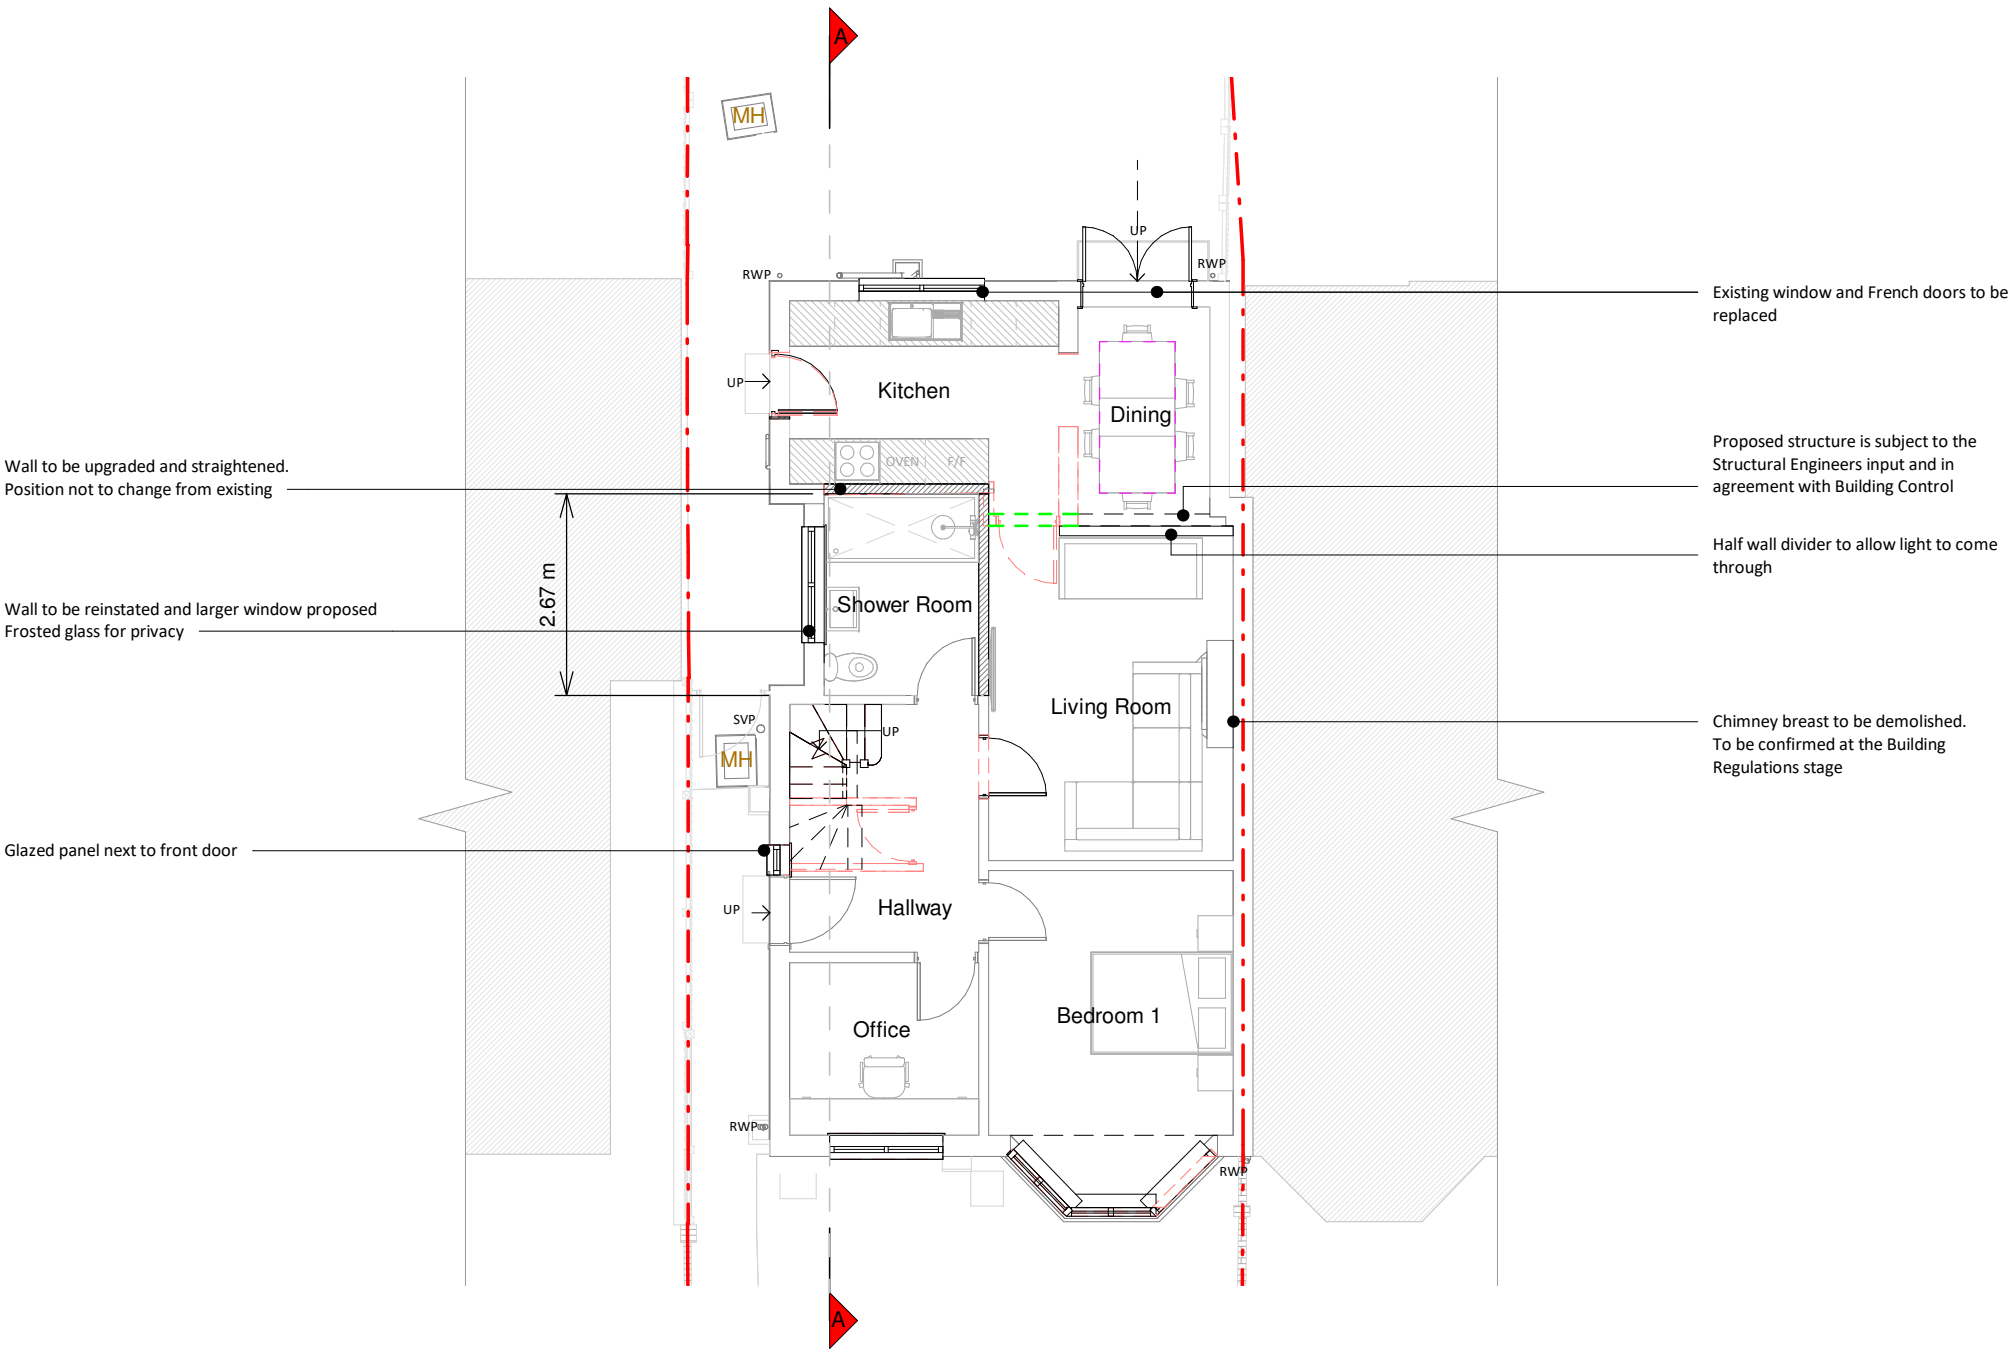

Ground Floor Plan

